


SIDE ELEVATION

HOOK RD. ELEVATION

NORTH SIDE OF SW 26TH TER. FRONT ELEVATION

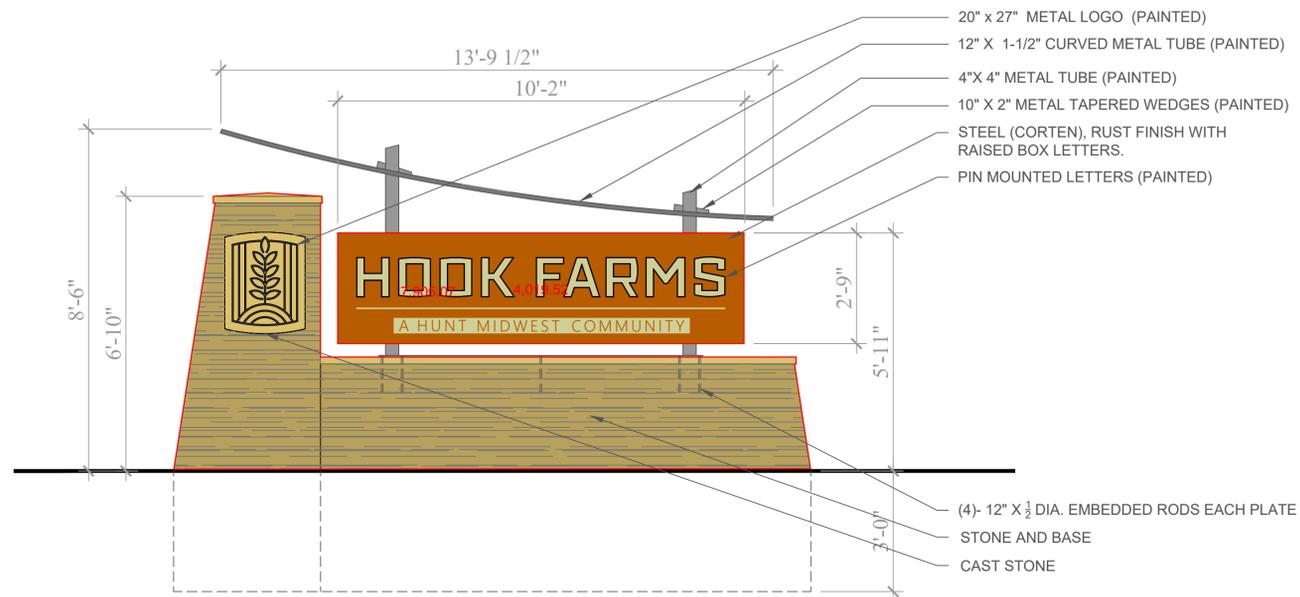

PRYOR ROAD ELEVATION



CLIENT
Hunt Midwest
8300 NE Underground
Drive
Kansas City, MO 64161


PROJECT
The Retreat at Hook
Farms
Entry Monument Area
Lee's Summit MO

Landscape Schedule


Symbol	Qty.	Botanical Name	Common Name	Min.Root	Min.Size	Caliper	Remarks																	
OVERSTORY TREES																								
	2	Gleditsia triacanthos "Skyline"	Shademaster Honeylocust	2"	6'	min. clear., ground to canopy																		
	3	Platanus x acerifolia	London Plane Tree	2"	6'	min. clear., ground to canopy																		
	6	Quercus shumardii	Shumard Oak	2"	6'	min. clear., ground to canopy																		
	6	Nyssa sylvatica	Black Tupelo	2"	6'	min. clear., ground to canopy																		
EVERGREEN TREES																								
	17	Juniperus chinensis "Keteleeri"	Keteleeri Juniper		6'	ht.	symmetrical pyramidal form																	
	7	Picea pungens "Fat Albert"	Fat Albert Spruce		5'	ht.	symmetrical pyramidal form																	
	12	Picea abies	Norway Spruce		6'	ht.	symmetrical pyramidal form																	
ORNAMENTAL TREES																								
	1	Malus "Prairie Fire"	Prairie Fire Crabapple		1.5"																			
	12	Populus tremuloides "Quaking"	Quaking Aspen		2"	5'	min. clear.																	
DECIDUOUS SHRUBS																								
	16	Hydrangea paniculata "Quick Fire"	Little Quick Fire Hydrangea		3 gal.		Plant @ 4' O.C.																	
	0	Syringa x "Penda"	Blooming Purple Lilac		5 gal.		Plant @ 5' O.C.																	
	0	Spiraea x bumalda "Limemound"	Limemound spirea		5 gal.		Plant @ 3' O.C.																	
EVERGREEN SHRUBS																								
	9	Juniperus chinensis "Sea Green"	Sea Green Juniper		3 gal.		Plant @ 4' O.C.																	
	15	Juniperus chinensis "Gold Coast"	Gold Coast Juniper		3 gal.		Plant @ 4' O.C.																	
	6	Juniperus chinensis "Spartan"	Spartan Juniper		5'	ht.	Symmetrical pyramidal form																	
GROUNDCOVERS AND GRASSES																								
	31	Liriope muscari "Variegated"	Variegated Linopoe		1 gal.		Plant @ 18" O.C.																	
	96	Pennisetum alopecuroides "Hornet"	Dwarf Fountain Grass		1 qt.		Plant @ 18" O.C.																	
	26	Juniperus horizontalis "Wiltonii"	Blue Rug Juniper		1 gal.		Plant @ 24" O.C.																	
PERENNIALS																								
	30	Hemerocallis "Happy Returns"	Happy Returns Daylily		1 gal.	3 fans min.	Plant @ 18" O.C.																	
	32	Allium "Millenium"	Ornamental Onion		1 gal.		Plant @ 18" O.C.																	
EXISTING TREES TO BE REMOVED																								
EXISTING TREES/SHRUBS TO BE PRESERVED																								
LAWN AREAS																								
SOD SHALL BE TALL FESCUE MIXTURE, AS PRODUCED BY MEMBERS OF THE TURF PRODUCERS ASSOC.																								
<table border="1"> <thead> <tr> <th>SEED</th> <th>SPECIES</th> <th>% OF MIX</th> <th>SPECIES</th> <th>% OF MIX</th> </tr> </thead> <tbody> <tr> <td>FALCON II TALL FESCUE</td> <td>20</td> <td>FALCON IV TALL FESCUE</td> <td>20</td> </tr> <tr> <td>HORNDOCK V TALL FESCUE</td> <td>15</td> <td>SHENANDOAH TALL FESCUE</td> <td>15</td> </tr> <tr> <td>FINELAWN PETITE TALL FESCUE</td> <td>15</td> <td>RYE SEED</td> <td>15</td> </tr> </tbody> </table>								SEED	SPECIES	% OF MIX	SPECIES	% OF MIX	FALCON II TALL FESCUE	20	FALCON IV TALL FESCUE	20	HORNDOCK V TALL FESCUE	15	SHENANDOAH TALL FESCUE	15	FINELAWN PETITE TALL FESCUE	15	RYE SEED	15
SEED	SPECIES	% OF MIX	SPECIES	% OF MIX																				
FALCON II TALL FESCUE	20	FALCON IV TALL FESCUE	20																					
HORNDOCK V TALL FESCUE	15	SHENANDOAH TALL FESCUE	15																					
FINELAWN PETITE TALL FESCUE	15	RYE SEED	15																					

Planting Notes


- Location of all existing utilities needs to be done before commencing work.
 - The planting plan graphically illustrates overall plant massings. Each plant species massing shall be placed in the field to utilize the greatest coverage of ground plane. The following applies for individual plantings:
 - Creeping groundcover shall be a minimum of 6" from paving edge.
 - All trees shall be a minimum of 3' from paving edge.
 - All plants of the same species shall be equally spaced apart and placed for best aesthetic viewing.
 - All shrubs shall be a minimum of 2' from paved edge.
 - Mulch all planting bed areas to a minimum depth of 3". Mulch individual trees to a minimum depth of 4".
 - Note: If plants are not labeled - they are existing and shall remain.
- Materials:**
- Plant material shall be healthy, vigorous, and free of disease and insects as per AAN standards.
 - Shredded bark mulch installed at trees shall be finely chipped and shredded hardwood chips, consisting of pure-wood products and free of all other foreign substances. Pine bark compost mulch installed at planting bed areas shall be free of all other foreign substances.
- Installation:**
- All planting beds shall be amended with 1 cubic yard of peat moss per 1,000 square feet. Till peat moss into soil to a 6" depth. A 10-10-10 fertilizer shall be spread over all planting areas prior to planting, at a rate of 50 pounds per 2,000 square feet.
 - After plants have been installed, all planting beds shall be treated with Dacthal pre-emergent herbicide prior to mulch application.
 - Plant pit backfill for trees and shrubs shall be 50% peat or well composted manure and 50% topsoil.
 - Plant material shall be maintained and guaranteed for a period of one year after Owner's acceptance of finished job. All dead or damaged plant material shall be replaced at Landscape Contractor's expense.
 - Landscape contractor shall maintain all plant material until final acceptance, at which point the one year guarantee begins.

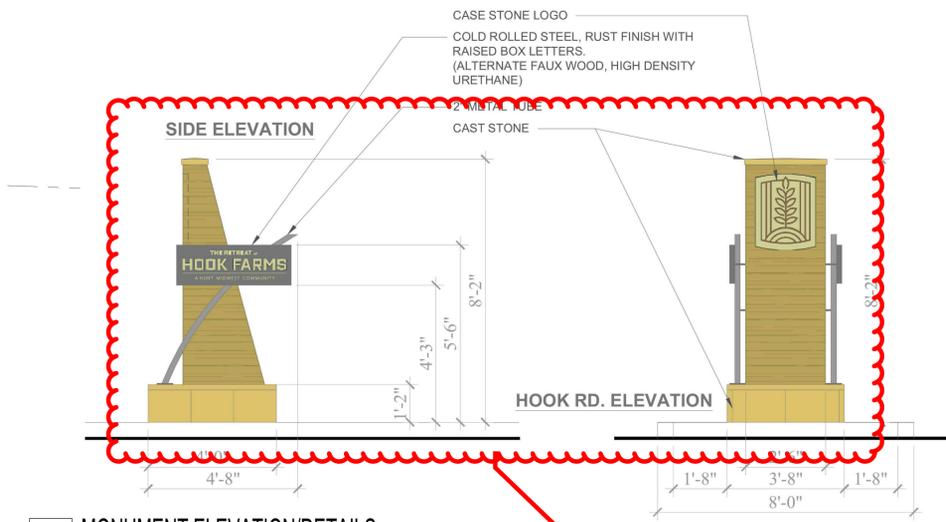

1 MONUMENT ELEVATION/DETAILS
SCALE: NTS

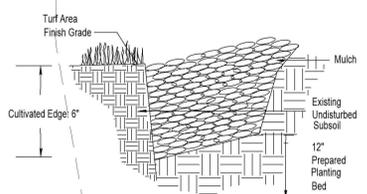


2 CULTIVATED EDGE DETAIL
SCALE: NTS

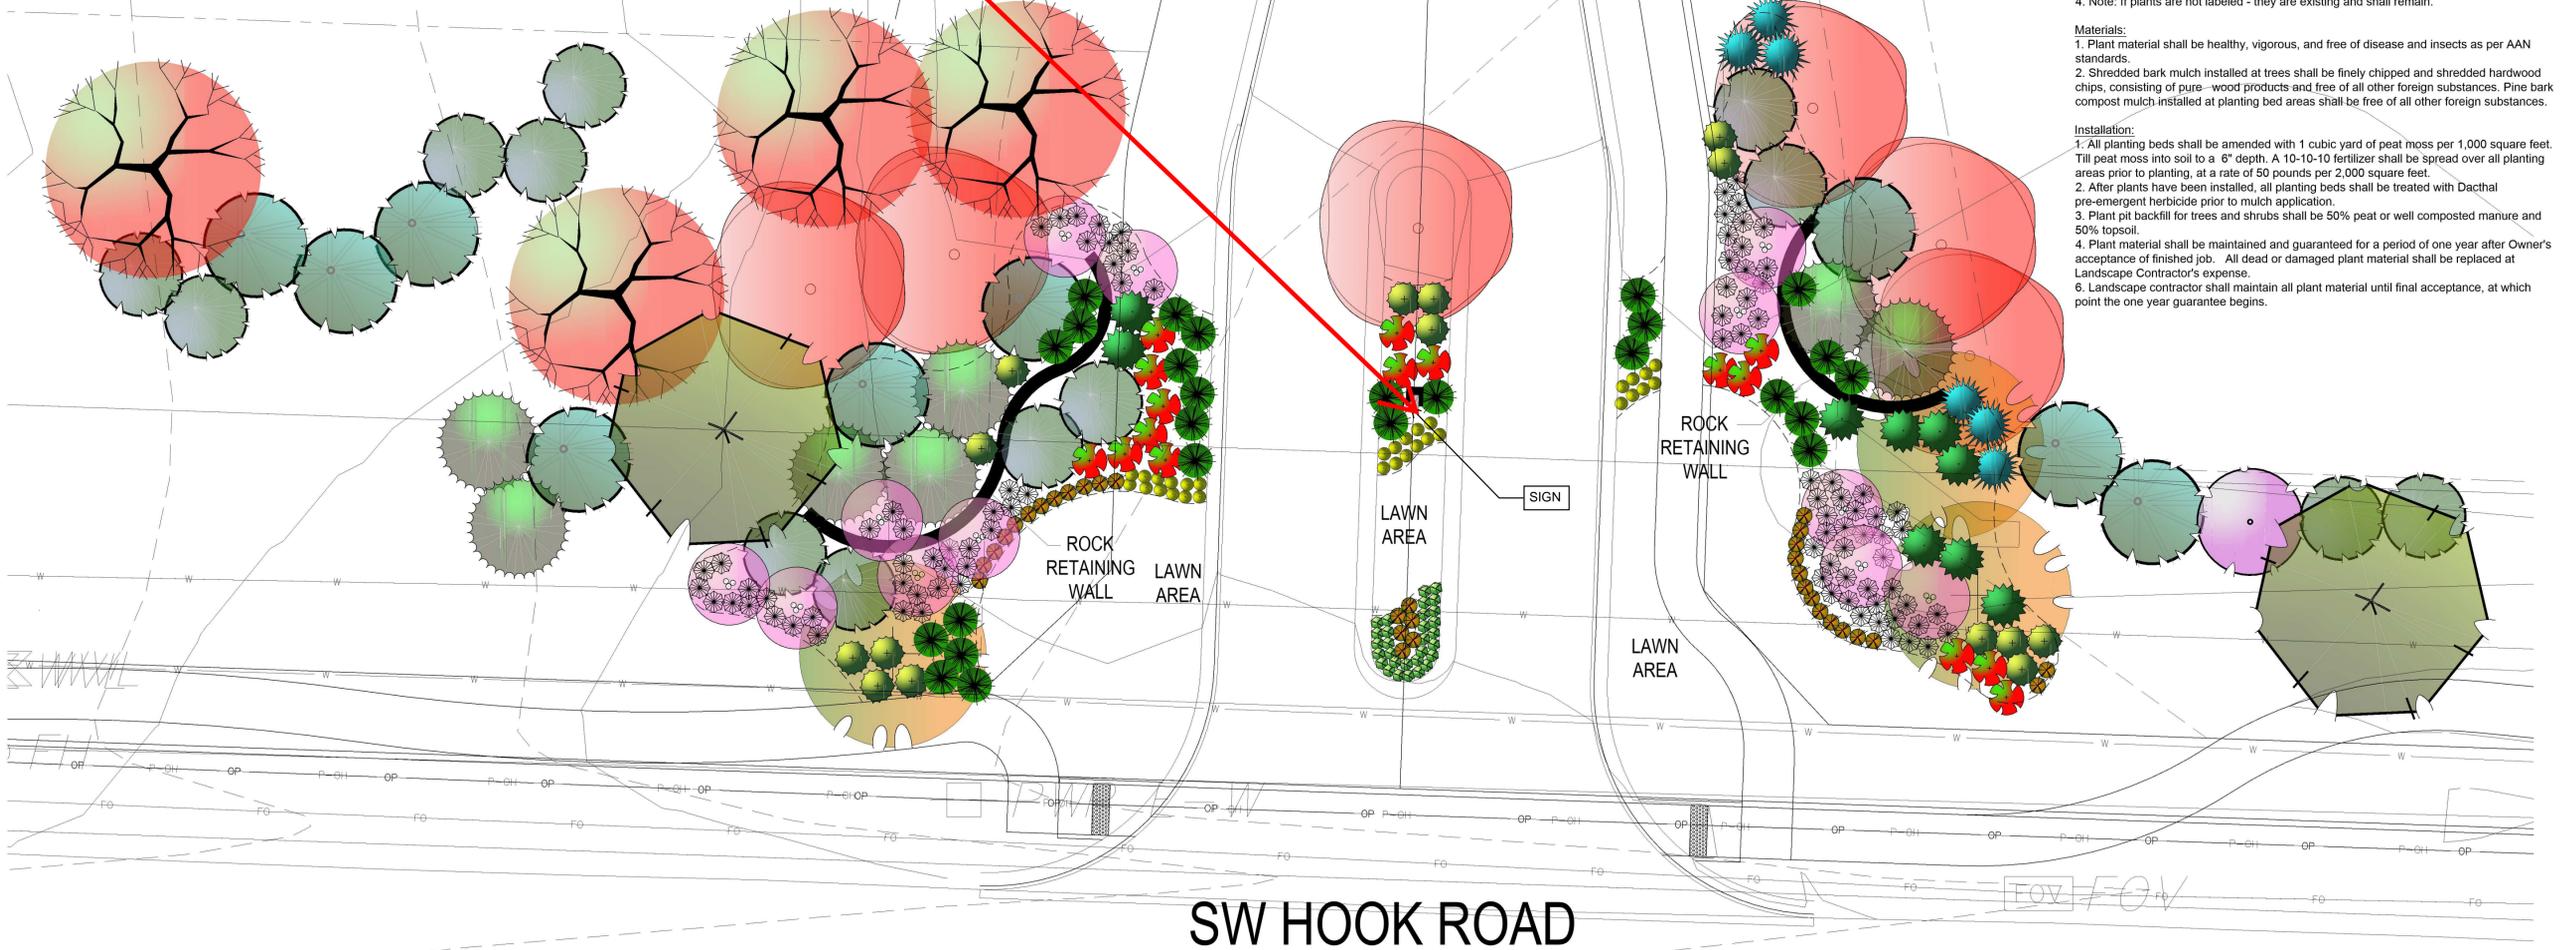

SW HOOK ROAD

3 LANDSCAPE PLAN - RETREAT AT HOOK FARMS ENTRANCE (HOOK ROAD)
SCALE: 1"=10'-0"

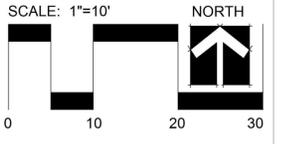

Date: 2.2.2021
Project #: 656
Landscape Plan




- TREE PLANTING NOTES:**
- DO NOT HEAVILY PRUNE THE TREE. PRUNE ONLY CROSSOVER LIMBS, CO-DOMINANT LEADERS, & BROKEN OR DEAD BRANCHES. SOME INTERIOR TWIGS & LATERAL BRANCHES MAY BE PRUNED. DO NOT REMOVE THE TERMINAL BUDS OF BRANCHES THAT EXTEND TO THE EDGE OF THE CROWN
 - MARK THE NORTH SIDE OF THE TREE IN THE NURSERY. AND ROTATE TREE TO FACE NORTH AT THE SITE WHENEVER POSSIBLE
 - SET TOP OF ROOT BALL 1-2 INCHES HIGHER THAN SURROUNDING GRADE
 - APPLY 4" THK WOOD MULCH. DO NOT PLACE MULCH IN DIRECT CONTACT W/ TREE TRUNK
 - EACH TREE MUST BE PLANTED SUCH THE TRUNK FLARE IS VISIBLE AT THE TOP OF THE ROOT BALL. TREES WHERE THE FLARE IS NOT VISIBLE SHALL BE REJECTED. DO NOT COVER THE TOP OF THE ROOT BALL W/ SOIL
 - REMOVE ALL TWINE, ROPE, WIRE AND BURLAP FROM THE UPPER 1/3 OF ROOT BALL (REMOVE WIRE BASKETS)
 - PLACE ALL ROOT BALLS ON UN-EXCAVATED OR TAMPED SOIL, TOP

- STAKING REQUIREMENTS:**
- WIRE / CABLE SHALL BE GALV. 12-GAUGE
 - TIGHTEN WIRE / CABLE ONLY ENOUGH TO KEEP FROM SLIPPING. ALLOW FOR SOME TRUNK MOVEMENT. PLASTIC HOSE SHALL BE LONG ENOUGH TO ACCOMMODATE 1 1/2" OF GROWTH
 - STAKES SHALL BE 2"x 2" HARDWOOD OR EQUAL

- PERENNIAL PLANTING NOTES:**
- APPLY 2" THK BED OF MULCH ON PERENNIAL PLANT BED. DO NOT COVER PLANTS
 - THOROUGHLY MIX PEAT IN TOP 3-4" OF SOIL
 - BREAK UP EXISTING SOIL TO A DEPTH OF 24"
 - PROVIDE NEW TOPSOIL TO A DEPTH OF 12"

- SHRUB PLANTING NOTES:**
- SET SHRUB AT SAME DEPTH AT WHICH IT GREW IN THE FIELD OR CONTAINER
 - PRUNE, THIN & SHAPE SHRUBS IN ACCORDANCE W/ STANDARD HORTICULTURAL PRACTICE

- INITIAL WATERING:**
- WHEN BACKFILL IS 2/3 COMPLETE, WATER THOROUGHLY UNTIL MORE IS ABSORBED

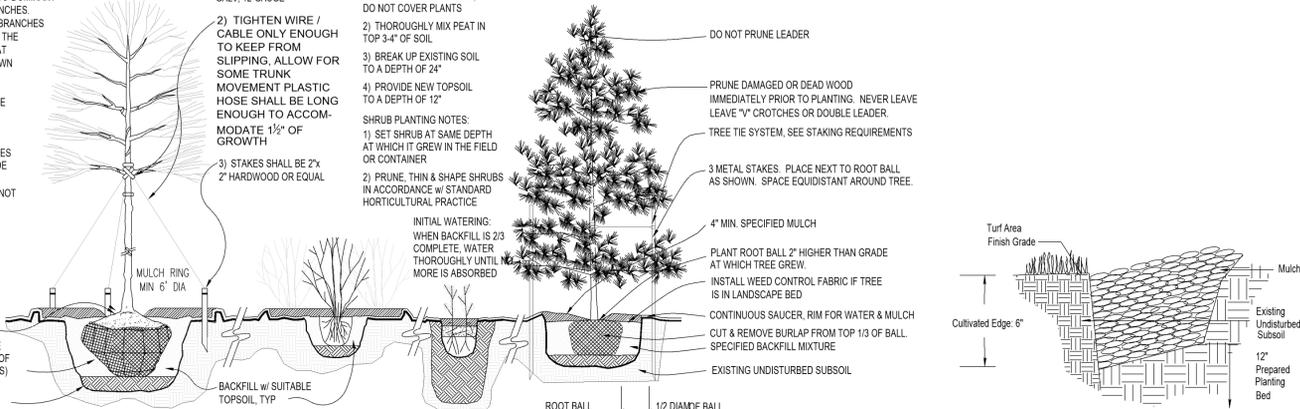

1 PLANTING INSTALLATION DETAILS

SCALE: NTS

2 CULTIVATED EDGE DETAIL

SCALE: NTS

Landscape Schedule (Pool area, and Entry Monument)

Symbol	Qty.	Botanical Name	Common Name	Min.Root	Min.Size	Caliper	Remarks																		
OVERSTORY TREES																									
6	6	Gleditsia triacanthos 'Skyline'	Shademaster Honeylocust		6'	2"	6' min. clear., ground to canopy																		
4	4	Platanus x acerifolia	London Plane Tree		6'	2"	6' min. clear., ground to canopy																		
5	5	Quercus shumardii	Shumard Oak		6'	2"	6' min. clear., ground to canopy																		
6	6	Acer x truncatum 'Warrenred'	Pacific Sunset Maple		6'	2"	6' min. clear., ground to canopy																		
EVERGREEN TREES																									
9	9	Juniperus chinensis 'Keteleeri'	Keteleeri Juniper		6'		symmetrical pyramidal form																		
1	1	Picea pungens 'Fat Albert'	Fat Albert Spruce		5'		symmetrical pyramidal form																		
7	7	Picea abies	Norway Spruce		6'		symmetrical pyramidal form																		
ORNAMENTAL TREES																									
1	1	Malus 'Prairiefire'	Prairiefire Crabapple			1.5"																			
4	4	Populus tremuloides 'Quaking'	Quaking Aspen			2"	5' min. clear.																		
DECIDUOUS SHRUBS																									
16	16	Hydrangea paniculata 'Quick Fire'	Little Quick Fire Hydrangea	3 gal.			Plant @ 4' O.C.																		
17	17	Syringa X 'Penda'	Bloomerang Purple Lilac	5 gal.			Plant @ 5' O.C.																		
18	18	Spiraea x bumalda 'Limemound'	Limemound spirea	5 gal.			Plant @ 3' O.C.																		
EVERGREEN SHRUBS																									
44	44	Juniperus chinensis 'Sea Green'	Sea Green Juniper	3 gal.			Plant @ 4' O.C.																		
34	34	Juniperus chinensis 'Gold Coast'	Gold Coast Juniper	3 gal.			Plant @ 4' O.C.																		
18	18	Juniperus chinensis 'Spartan'	Spartan Juniper		5'		Symmetrical pyramidal form																		
GROUNDCOVERS AND GRASSES																									
42	42	Liriope muscari 'Variegated'	Variegated Liriope	1 gal.			Plant @ 18" O.C.																		
68	68	Pennisetum alopecuroides 'Hameln'	Dwarf Fountain Grass	1 qt.			Plant @ 18" O.C.																		
22	22	Juniperus horizontalis 'Wiltonii'	Blue Rug Juniper	1 gal.			Plant @ 24" O.C.																		
PERENNIALS																									
69	69	Hemerocallis 'Happy Returns'	Happy Returns Daylily	1 gal.	3 fans min		Plant @ 18" O.C.																		
46	46	Allium 'Millenium'	Onion - Ornamental	1 gal.			Plant @ 18" O.C.																		
EXISTING TREES/SHRUBS TO BE PRESERVED																									
LAWN AREAS																									
SOD	SOD	SOD SHALL BE TALL FESCUE MIXTURE, AS PRODUCED BY MEMBERS OF THE TURF PRODUCERS ASSOC.																							
<table border="1"> <thead> <tr> <th>SEED</th> <th>SPECIES</th> <th>% OF MIX</th> <th>SPECIES</th> <th>% OF MIX</th> </tr> </thead> <tbody> <tr> <td rowspan="3">FALCON</td> <td>FALCON V TALL FESCUE</td> <td>20</td> <td>FALCON V TALL FESCUE</td> <td>20</td> </tr> <tr> <td>HOUNDG V TALL FESCUE</td> <td>15</td> <td>SHENANDOAH TALL FESCUE</td> <td>15</td> </tr> <tr> <td>FINELEAF PETTIE TALL FESCUE</td> <td>15</td> <td>RYE SEED</td> <td>15</td> </tr> </tbody> </table> <p>SEED AT A RATE OF 100lb. PER 1,000 SF</p>								SEED	SPECIES	% OF MIX	SPECIES	% OF MIX	FALCON	FALCON V TALL FESCUE	20	FALCON V TALL FESCUE	20	HOUNDG V TALL FESCUE	15	SHENANDOAH TALL FESCUE	15	FINELEAF PETTIE TALL FESCUE	15	RYE SEED	15
SEED	SPECIES	% OF MIX	SPECIES	% OF MIX																					
FALCON	FALCON V TALL FESCUE	20	FALCON V TALL FESCUE	20																					
	HOUNDG V TALL FESCUE	15	SHENANDOAH TALL FESCUE	15																					
	FINELEAF PETTIE TALL FESCUE	15	RYE SEED	15																					

Planting Notes



- Location of all existing utilities needs to be done before commencing work.
- The planting plan graphically illustrates overall plant massings. Each plant species massing shall be placed in the field to utilize the greatest coverage of ground plane. The following applies for individual plantings:
 - Creeping groundcover shall be a minimum of 6" from paving edge.
 - All trees shall be a minimum of 3' from paving edge.
 - All plants of the same species shall be equally spaced apart and placed for best aesthetic viewing.
 - All shrubs shall be a minimum of 2' from paved edge.
- Mulch all planting bed areas to a minimum depth of 3". Mulch individual trees to a minimum depth of 4".
- Note: If plants are not labeled - they are existing and shall remain.

Materials:

- Plant material shall be healthy, vigorous, and free of disease and insects as per AAN standards.
- Shredded bark mulch installed at trees shall be finely chipped and shredded hardwood chips, consisting of pure wood products and free of all other foreign substances. Pine bark compost mulch installed at planting bed areas shall be free of all other foreign substances.

Installation:

- All planting beds shall be amended with 1 cubic yard of peat moss per 1,000 square feet. Till peat moss into soil to a 6" depth. A 10-10-10 fertilizer shall be spread over all planting areas prior to planting, at a rate of 50 pounds per 2,000 square feet.
- After plants have been installed, all planting beds shall be treated with Dacthal pre-emergent herbicide prior to mulch application.
- Plant pit backfill for trees and shrubs shall be 50% peat or well composted manure and 50% topsoil.
- Plant material shall be maintained and guaranteed for a period of one year after Owner's acceptance of finished job. All dead or damaged plant material shall be replaced at Landscape Contractor's expense.
- Landscape contractor shall maintain all plant material until final acceptance, at which point the one year guarantee begins.

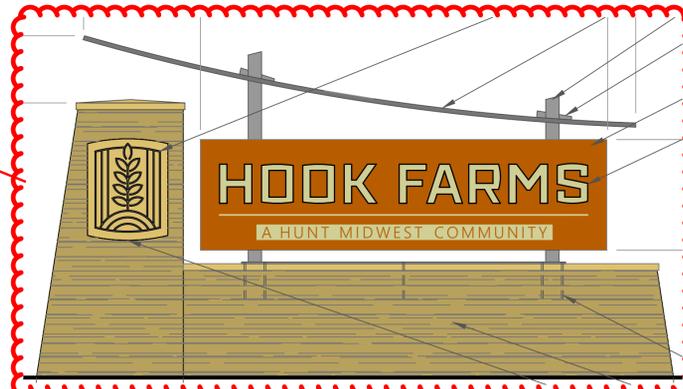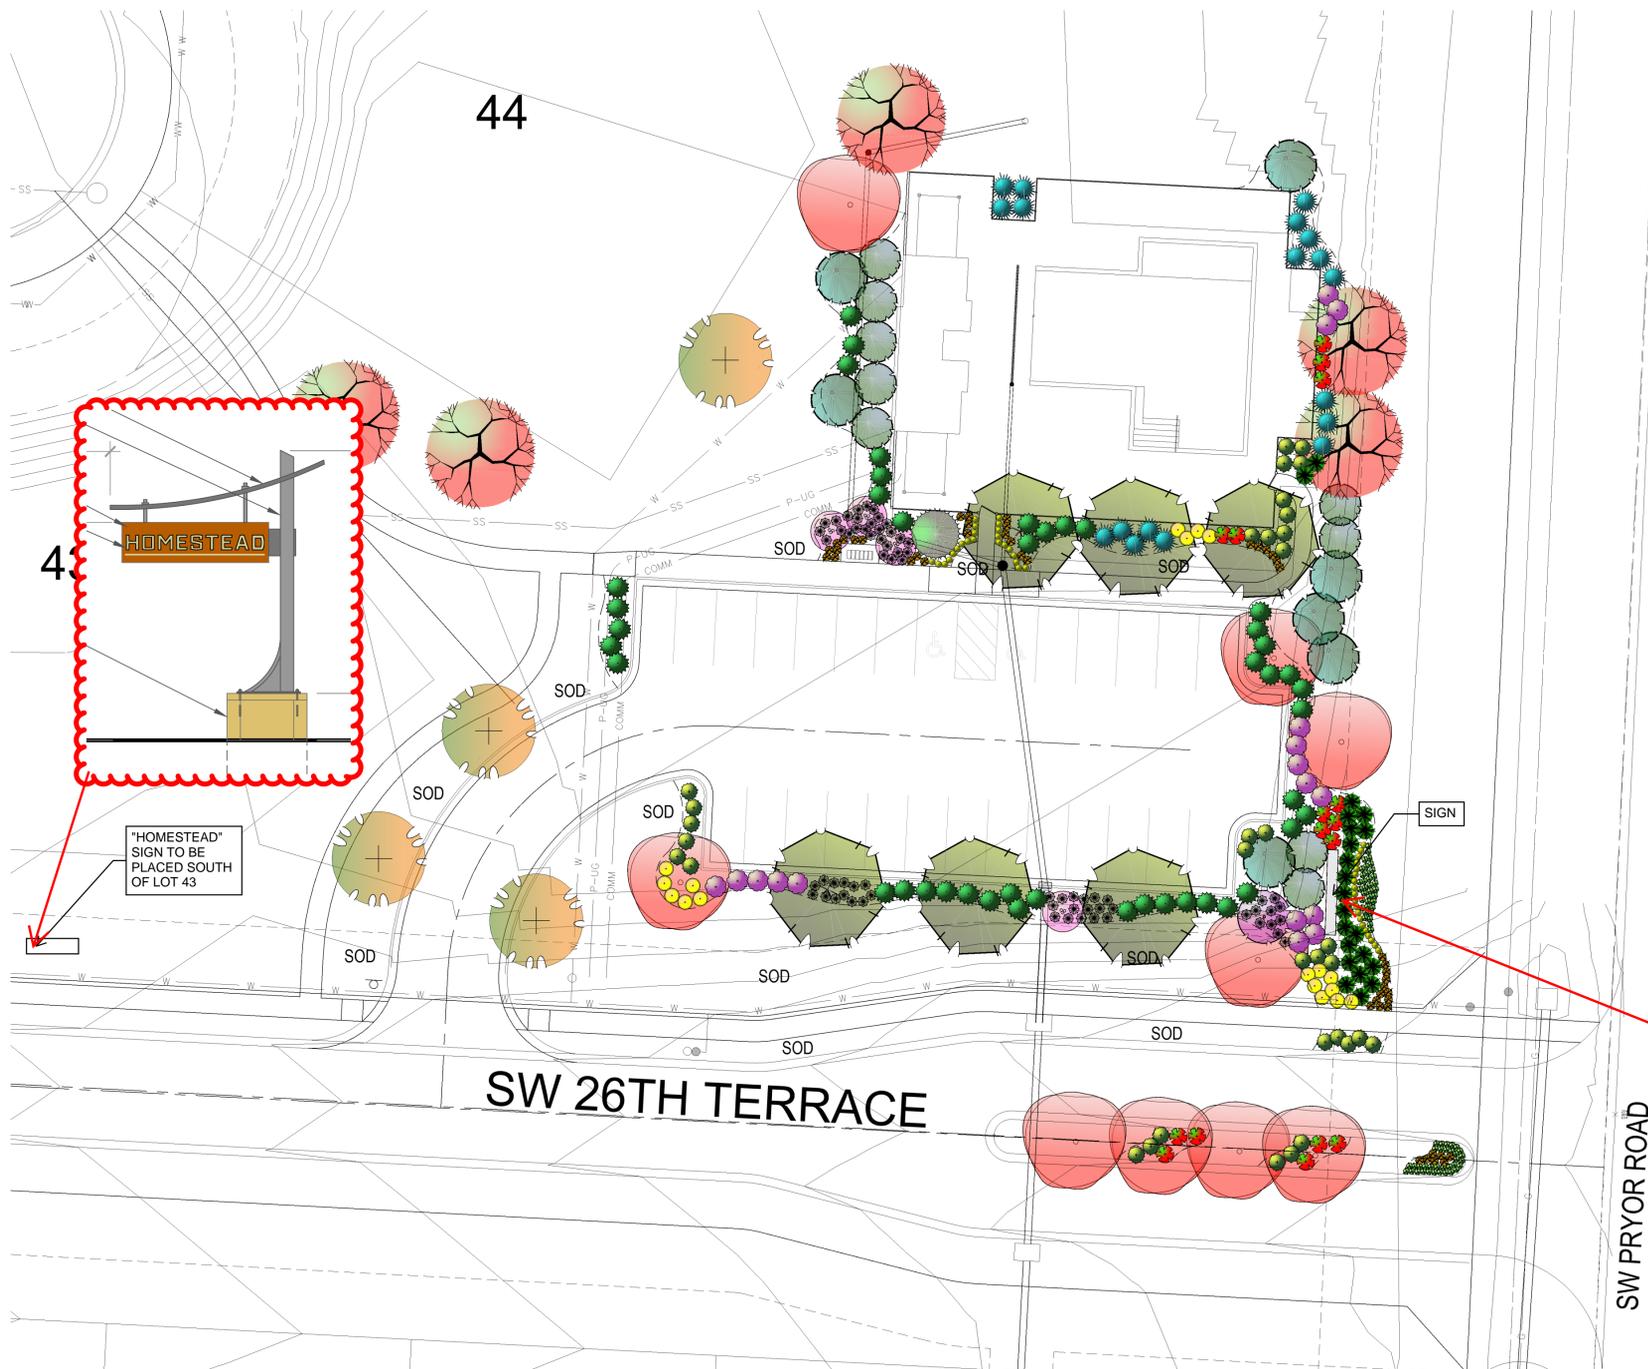


3 LANDSCAPE PLAN - POOL/ENTRY MONUMENT AREA LANDSCAPE PLAN

SCALE: 1"=20'-0"



CLIENT
Hunt Midwest
8300 NE Underground Drive
Kansas City, MO 64161

PROJECT
The Retreat at Hook Farms
Entry Monument Area
Lee's Summit MO

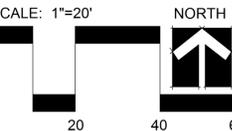

Date: 5.3.2021
Project #: 656
Landscape Plan