

BOWLING SCHORK +
ASSOC. DESIGN CO. LLC.
P.O. BOX 3227
BENTONVILLE, AR 72712
479-250-9364
WWW.BSA-DESIGNCO.COM

Bowling Schork

STIPULATION FOR REUSE

THIS DRAWING WAS PREPARED FOR USE ON A SPECIFIC SITE AT: LEE'S SUMMIT, MO 64063 CONTEMPORANEOUSLY WITH ITS ISSUE DATE ON (07/09/21) AND IT IS NOT SUITABLE FOR USE ON A DIFFERENT PROJECT SITE OR AT A LATER TIME. USE OF THIS DRAWING FOR REFERENCE OR EXAMPLE ON ANOTHER PROJECT REQUIRES THE SERVICES OF PROPERLY LICENSED ARCHITECTS AND ENGINEERS. REPRODUCTION OF THIS DRAWING FOR REUSE ON ANOTHER PROJECT IS NOT AUTHORIZED AND MAY BE CONTRARY TO THE LAW

MERICA'S CAR-MART
MERICA'S CAR-MART - SALES FACILI
ISTA RD & BLUE PARKWAY
EE'S SUMMIT, MO 64063

ISSUE BLOCK

CHECKED BY: CEB

DRAWN BY: JDS


DOCUMENT DATE: 07/09/21

ISSUE: PRELIMINARY REVIEW



SALES BUILDING -COLOR ELEVATIONS

A0.01

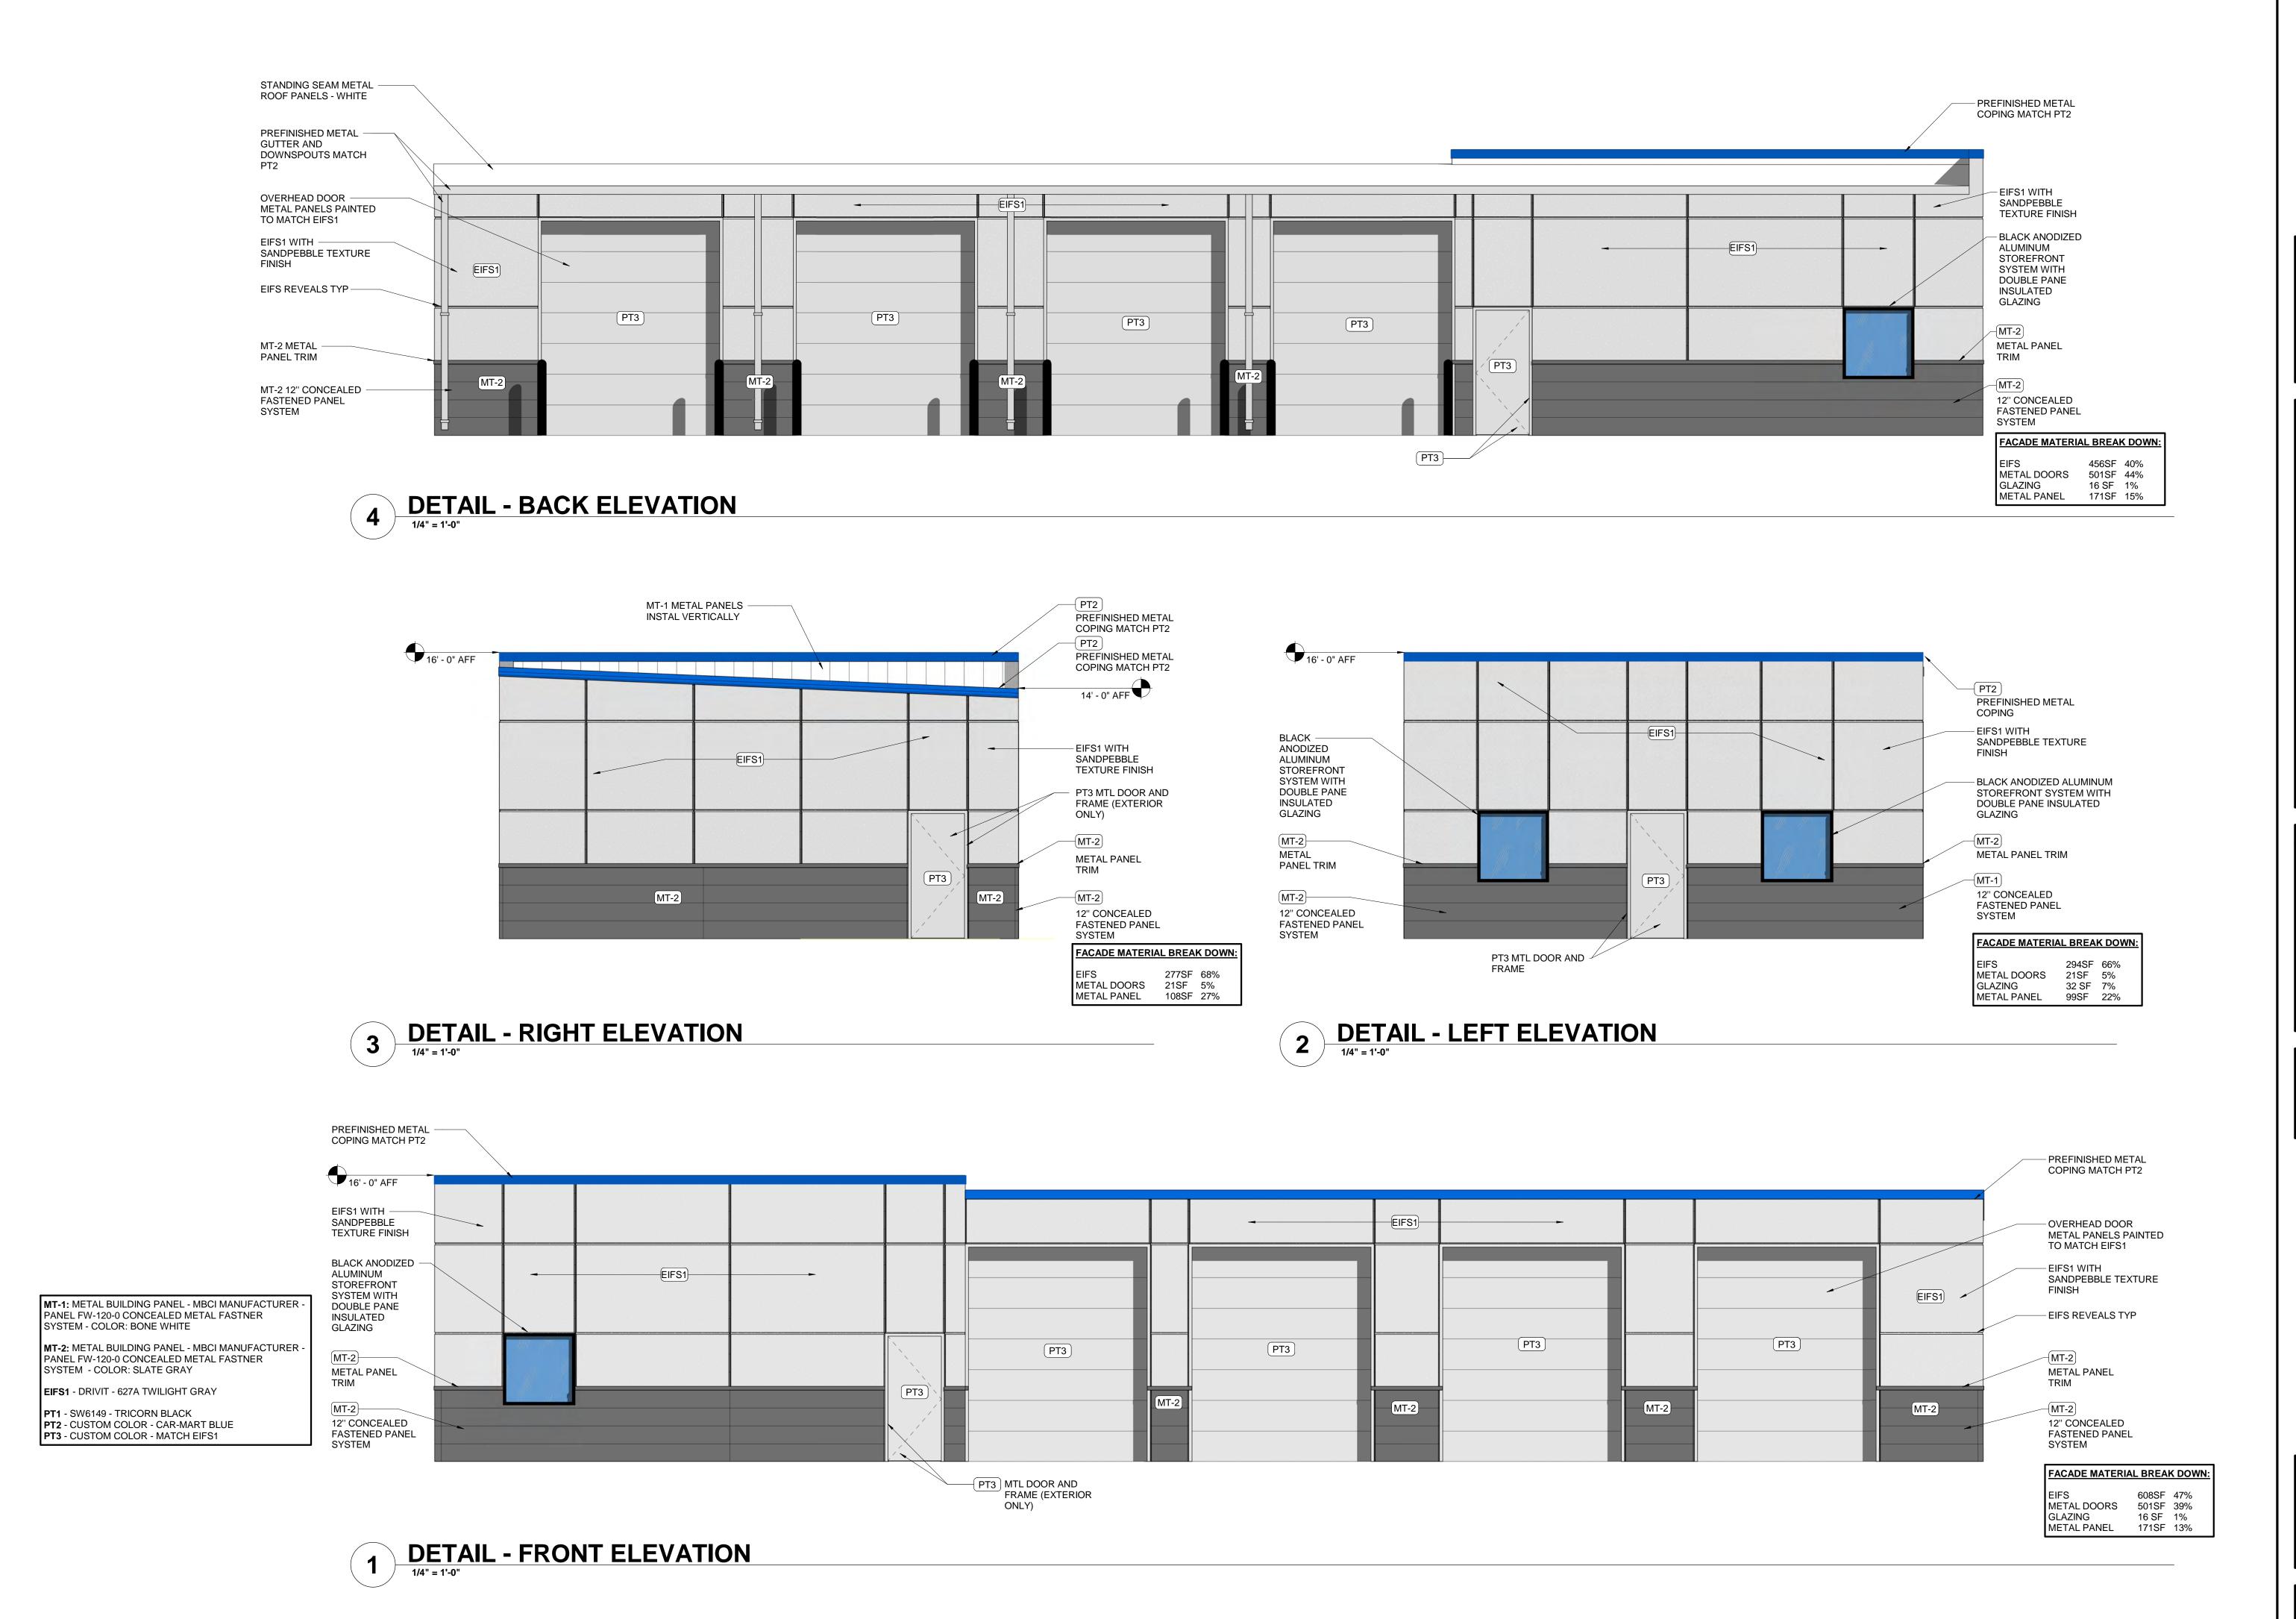

BOWLING SCHORK +
ASSOC. DESIGN CO. LLC.
P.O. BOX 3227
BENTONVILLE, AR 72712
479-250-9364
WWW.BSA-DESIGNCO.COM

Sowling Schork

STIPULATION FOR REUSE

THIS DRAWING WAS PREPARED FOR USE ON A SPECIFIC SITE AT: LEE'S SUMMIT, MO 64063 CONTEMPORANEOUSLY WITH ITS ISSUE DATE ON (07/09/21) AND IT IS NOT SUITABLE FOR USE ON A DIFFERENT PROJECT SITE OR AT A LATER TIME. USE OF THIS DRAWING FOR REFERENCE OR EXAMPLE ON ANOTHER PROJECT REQUIRES THE SERVICES OF PROPERLY LICENSED ARCHITECTS AND ENGINEERS. REPRODUCTION OF THIS DRAWING FOR REUSE ON ANOTHER PROJECT IS NOT AUTHORIZED AND MAY BE CONTRARY TO THE LAW

AMERICA'S CAR-MART
AMERICA'S CAR-MART - SALES FACILIT
VISTA RD & BLUE PARKWAY
LEE'S SUMMIT, MO 64063

ISSUE BLOCK			

CHECKED BY:	Checker			
DRAWN BY:	Author			
DOCUMENT DATE:	07/09/21			
ISSUE: PRELIMINARY REVIEW				
ISSUE: PRELIMINARY REVIEW				

DETAIL SHOP -COLOR ELEVATIONS

A0.02



FACILITY **ISSUE BLOCK**


BENTONVILLE, AR 72712 479-250-9364

CHECKED BY: DRAWN BY: DOCUMENT DATE: ISSUE: PRELIMINARY REVIEW



PERSPECTIVE AND PLAN

A0.03

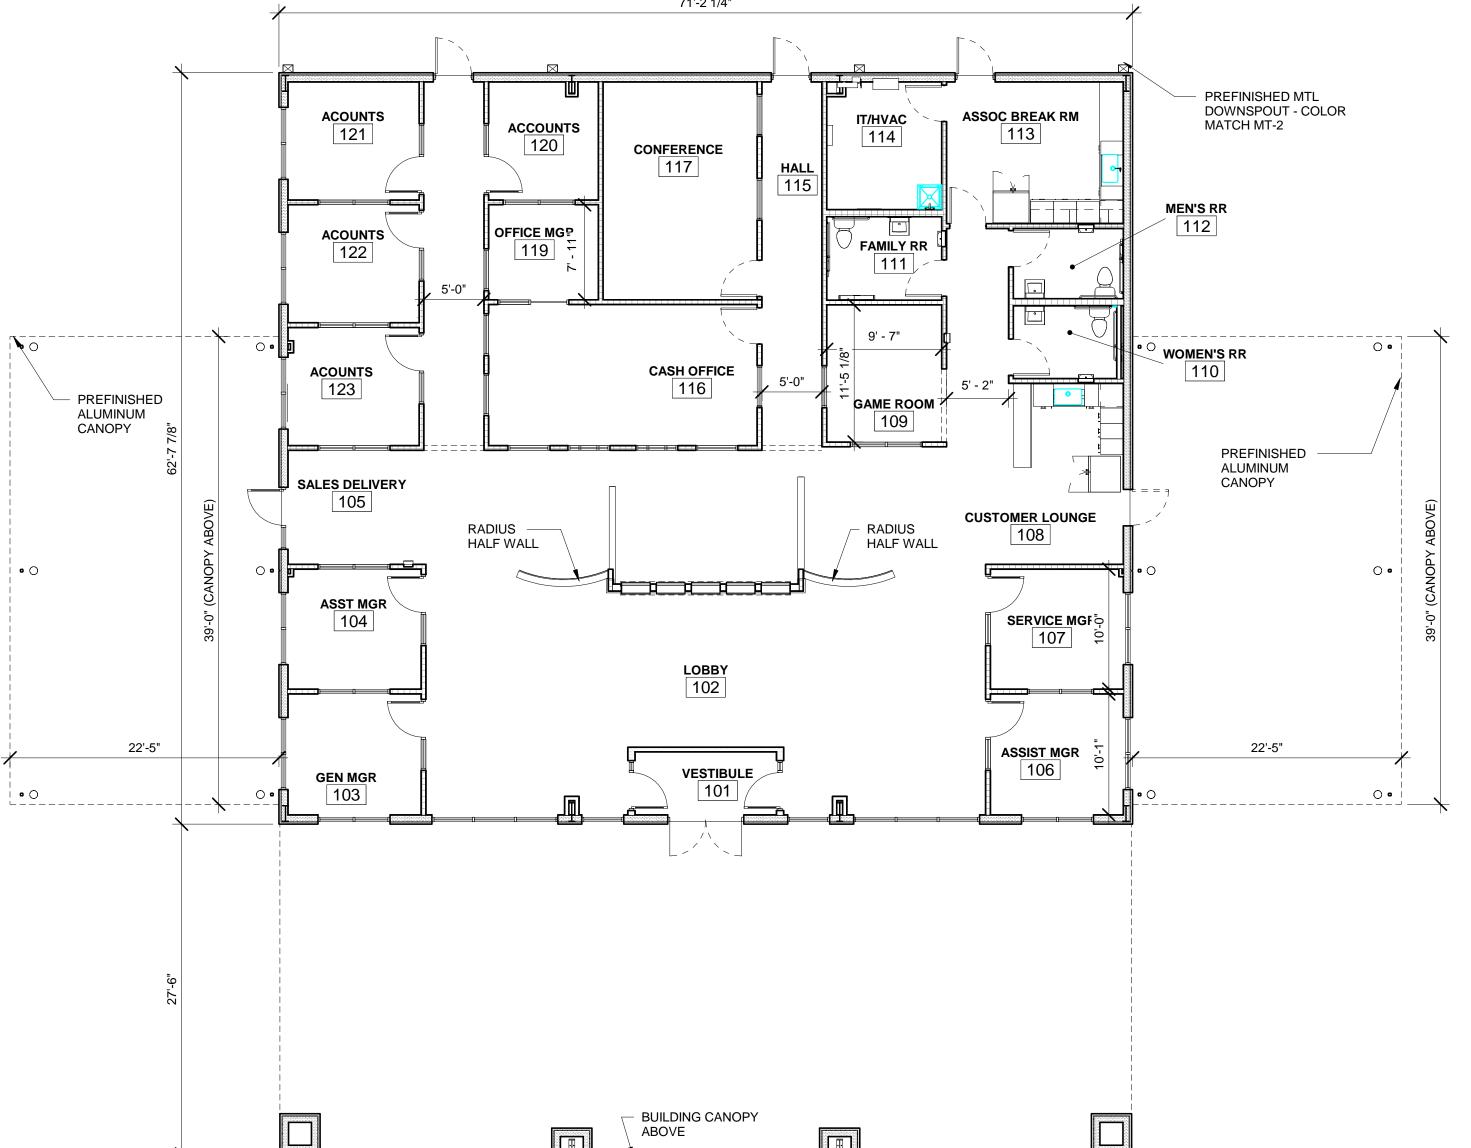

SALES BUILDING FLOOR PLAN

1/8" = 1'-0"