


SIGN SPECIFICATIONS:
 MONUMENT SIGN-EXTERNAL ILLUMINATION IF ANY
 DOUBLE FACED
 HIGH-DENSITY URETHANE-PAINTED WHITE
 ETCHED BLUE UPPER COPY
 PAINTED LOWER BLUE BAND WITH WHITE VINYL
 PHONE NUMBER AND WEB ADDRESS
 THREE DIMENSIONAL TOP TRIM
 SIGN MOUNTED BETWEEN 6" SQUARE ALUMINUM
 WHITE POSTS WITH WHITE BALL FINIALS
 PVC READERBOARD WITH LOCKING CLEAR COVERS
 TRACKED FOR TWO LINES OF BLACK CHG COPY.

Area = 37 sq. ft.

RECEIVED
 NOV 02 2016
 Planning & Codes Adm

8'-0"

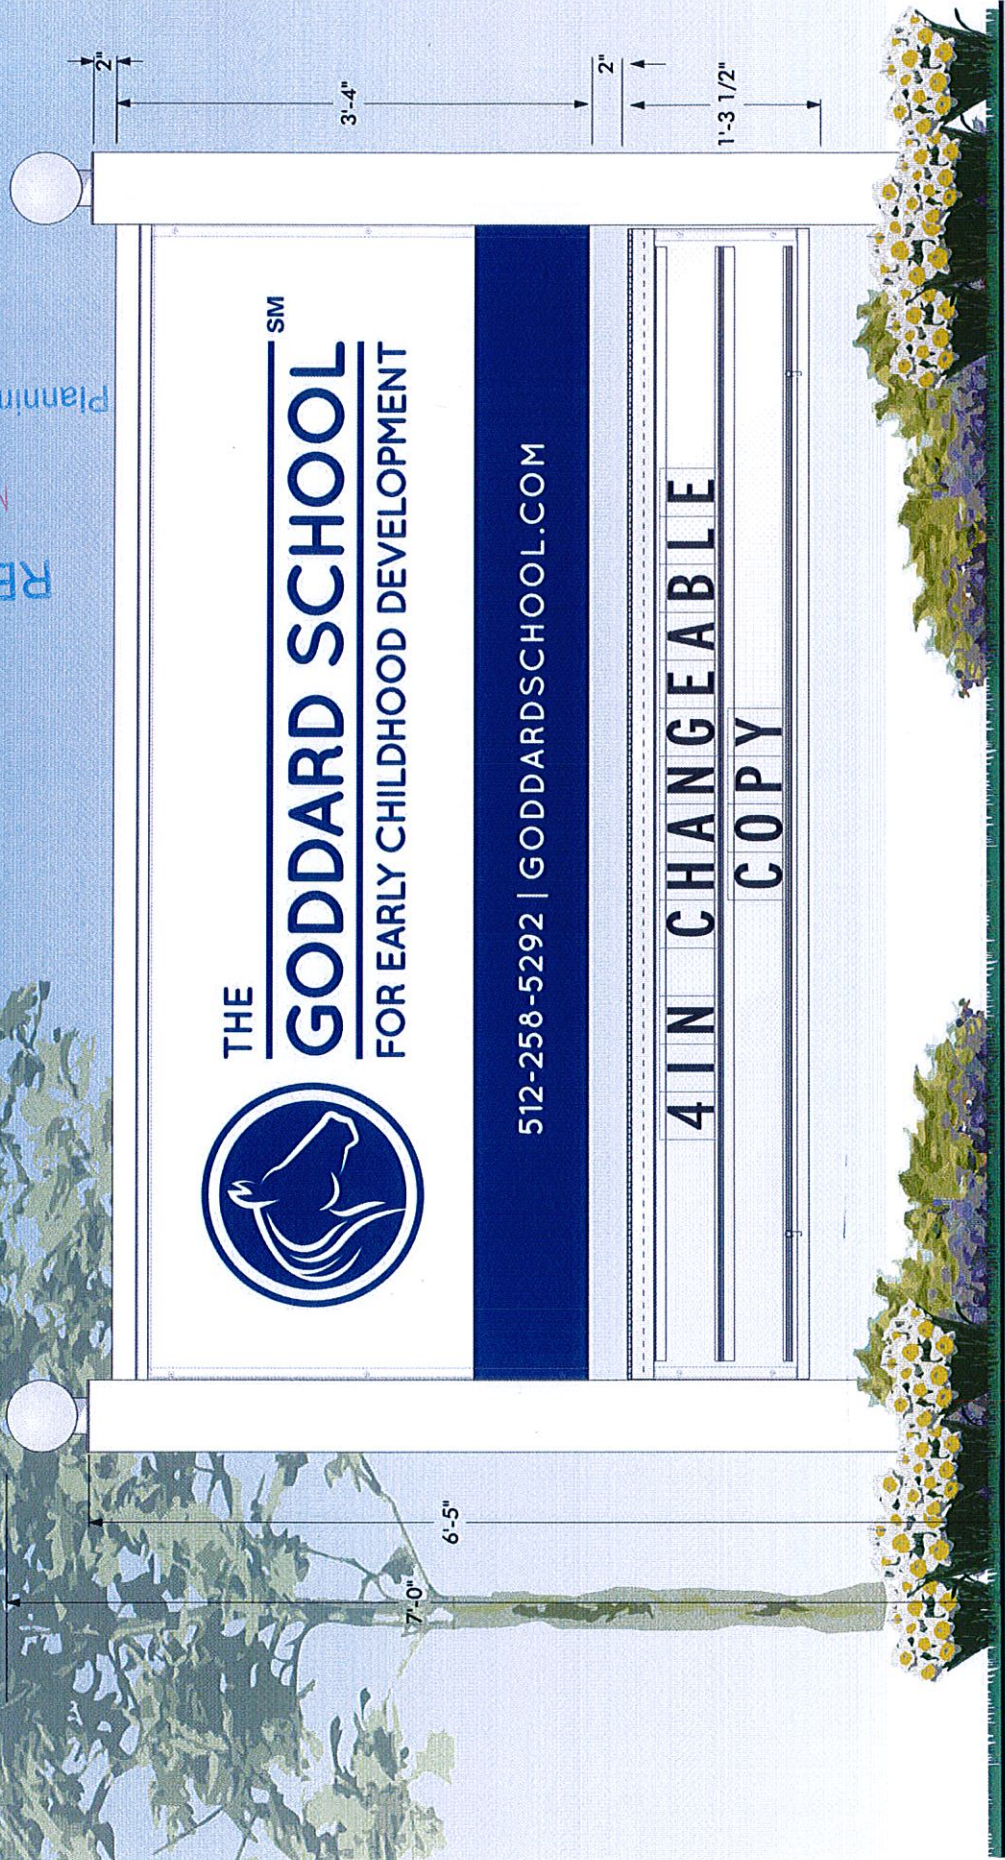

Select
 Sign

2420 Bishops Bridge Rd
 Knoxville, TN 37922

SKETCH: #1/14/14
 SALESPERSON: TIM R.
 DESIGNER: JAROD
 DATE: 01/14/14
 REVISION:

DRAWN FOR
 GODDARD SCHOOL
 CEDAR PARK, TX

Scale-3/4" = 1'-0"

This is an original, unpublished drawing by Select Sign Co., Inc. It is for your personal use, in conjunction with a project being planned for you by Select Sign Co. It is not to be shown to anyone outside of your organization nor is it to be used, reproduced, copied or exhibited in any fashion. Use of this design or the salient elements of this design in any sign done by any other company, without the express written permission of Select Sign, is forbidden by law and carries a civil forfeiture of up to 25% of the purchase price of the sign.
 SELECT SIGN will endeavor to closely match colors, including PMS, where specified. We cannot guarantee exact matches due to varying compatibility of surface materials and paints used. All sizes and dimensions are based on the client's conception of project and are not to be understood as being exact size or exact scale.


-2016-182

NOV 02 2016

RECEIVED

-2016-182-

RECEIVED
BY MISS KIMBERLY H. BAKER ON AUG 11, 2016

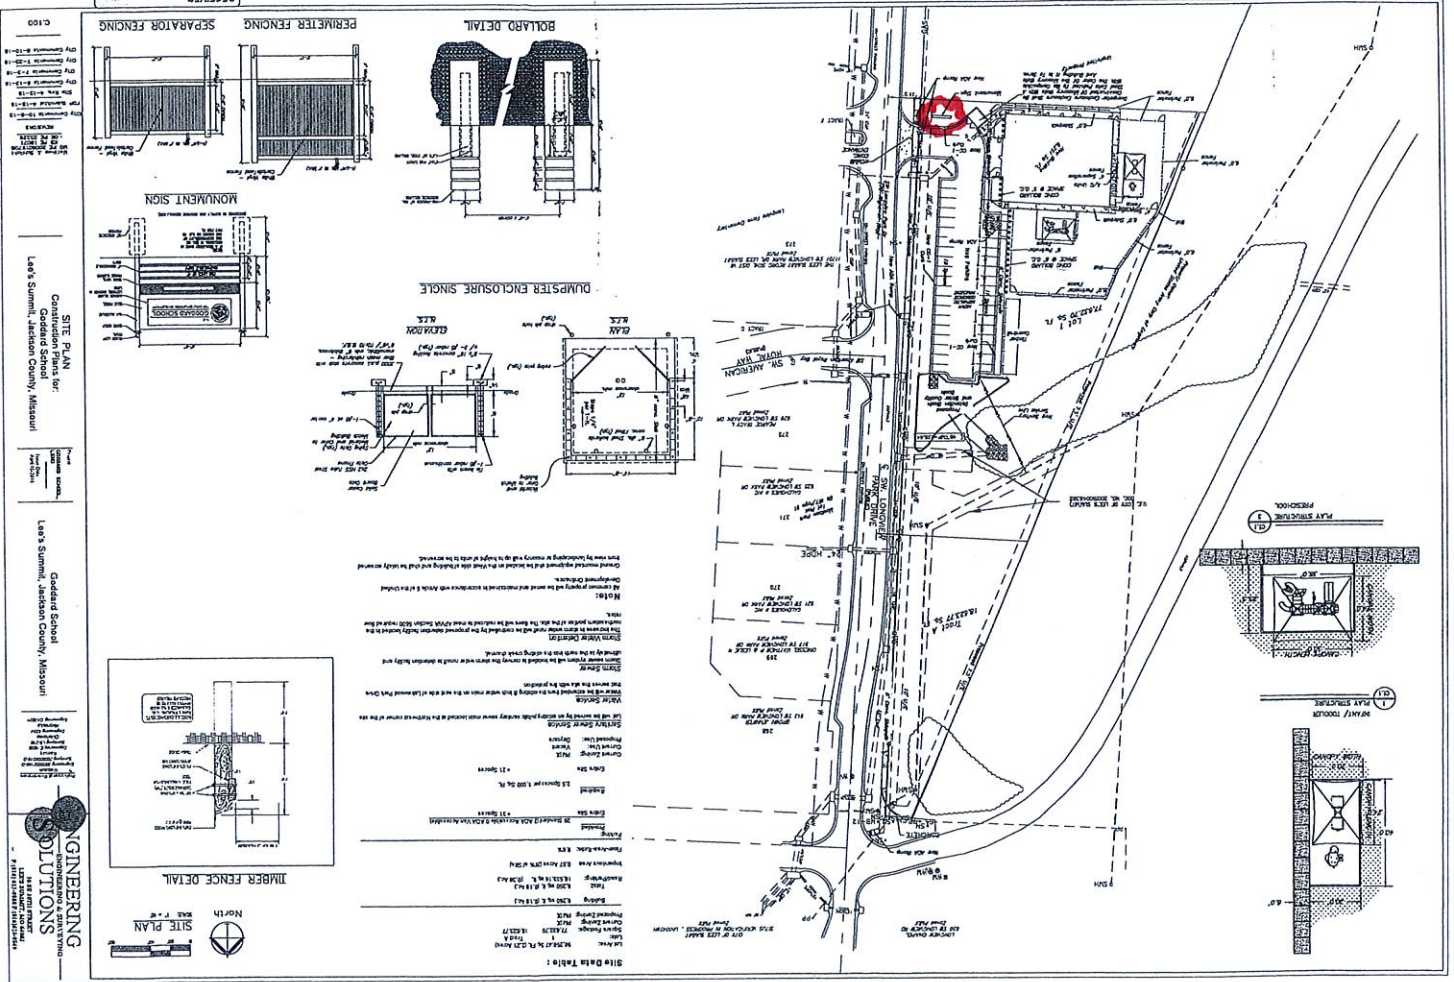

ENGINEERING SOLUTIONS
 ENGINEERING & SURVEYING
 182-16-2016
 182-16-2016

SITE PLAN
 Construction Plans for:
 Gaddard School
 Law's Summit, Jackson County, Missouri

PERIMETER FENCING
 182-16-2016

SEPARATOR FENCING
 182-16-2016

BOLLARD DETAIL
 182-16-2016

DUMPSTER ENCLOSURE SINGLE
 182-16-2016


MONUMENT SIGN
 182-16-2016

TIMBER FENCE DETAIL
 182-16-2016

NOV 02 2016

RECEIVED

-2016-182-

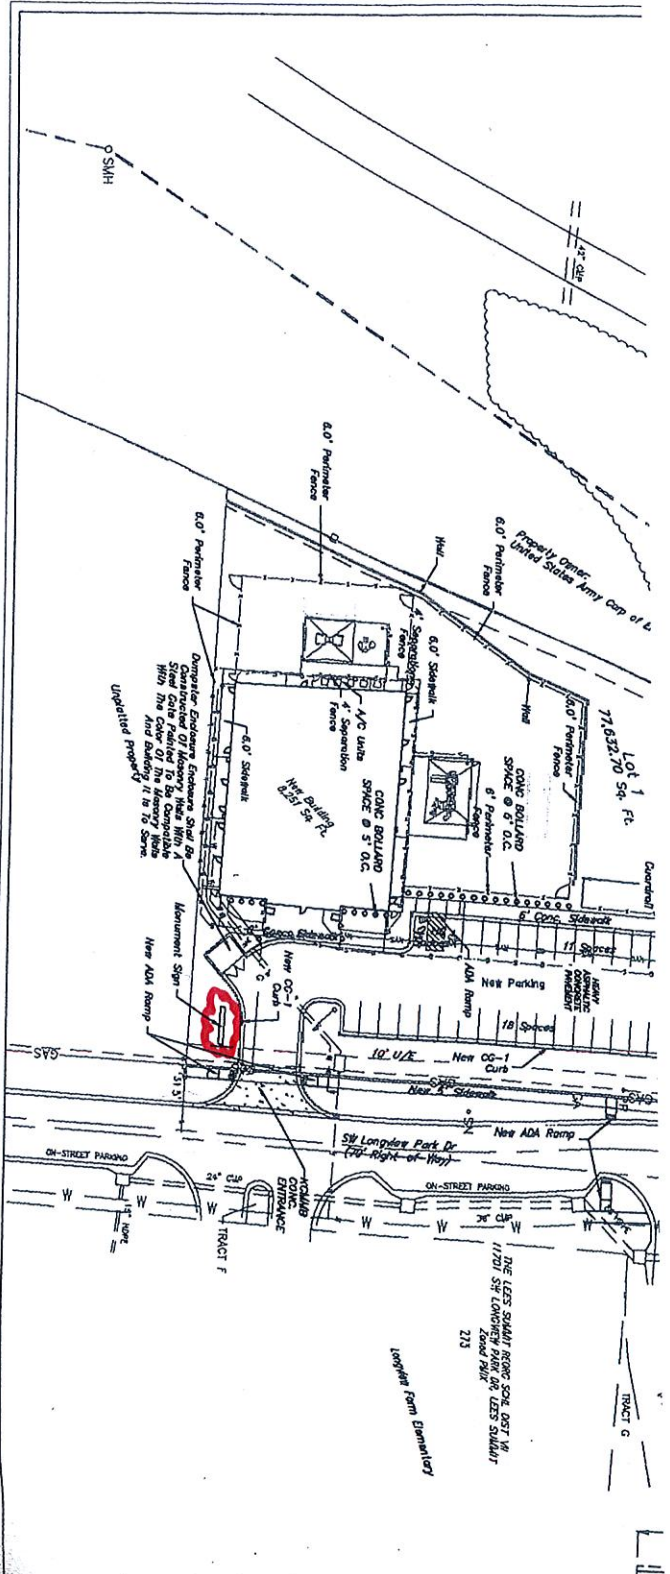

TRACT G
TRACT F
TRACT E
TRACT D
TRACT C
TRACT B
TRACT A

THE LESS SHOWN FROM SOA, SET BY
11701 SW LONGVIEW PARK DR. LESS SHOWN
LOCAL MAP
213

Looking from Elevation