

RECEIVED




**SUMMIT VIEW FARMS**  
**NEW MONUMENT SIGN**  
 LEES SUMMIT, MISSOURI

REVISION:

AUGUST 1, 2017  
 LAYOUT PLAN

L101

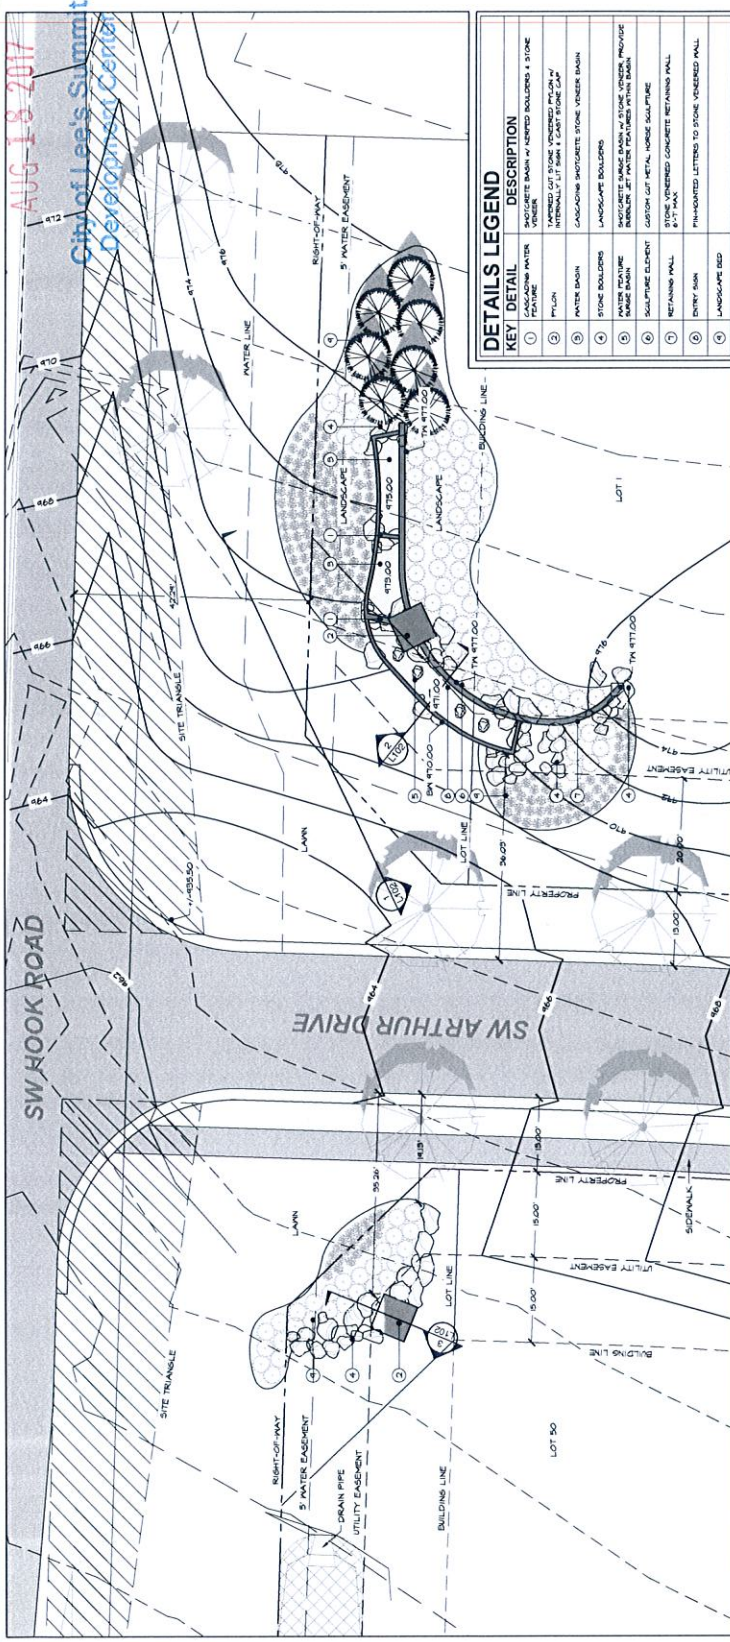

**SITE PLAN**  
 SCALE: 1"=10'



**REFERENCE PLAN**  
 SCALE: 1"=30'

**SITE VICINITY MAP**  
 SCALE: 1"=2000'




AUG 18 2017  
 City of Lee's Summit  
 Development Center




RECEIVED

AUG 18 2017


City of Lee's Summit  
Development Center

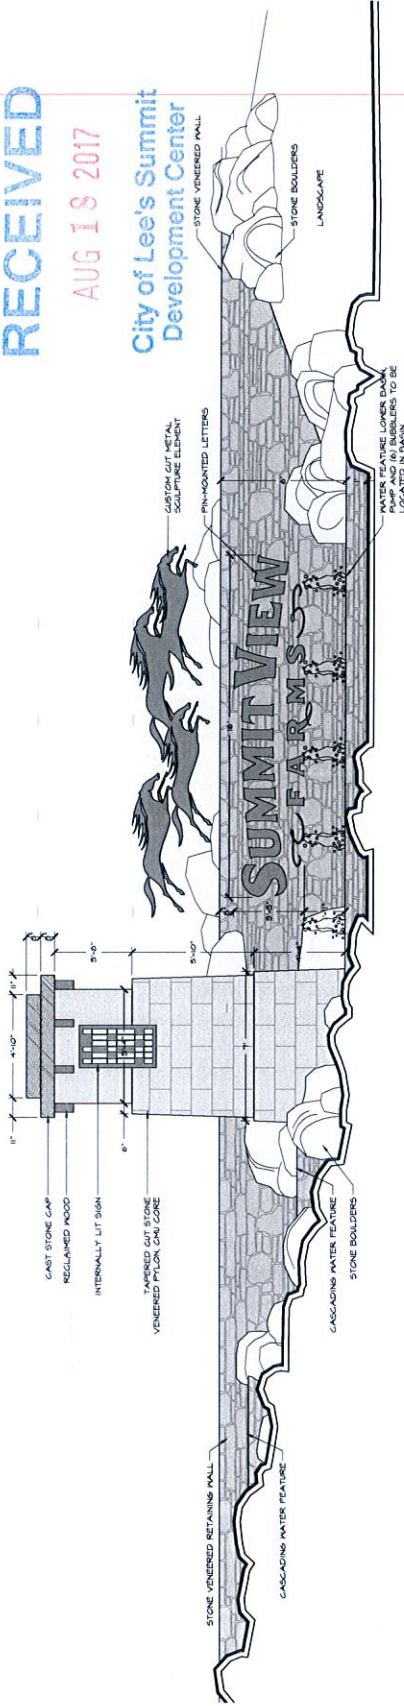


**1** ENTRY MONUMENT WATER FEATURE  
SCALE: 3/8" = 1'-0" ELEVATION

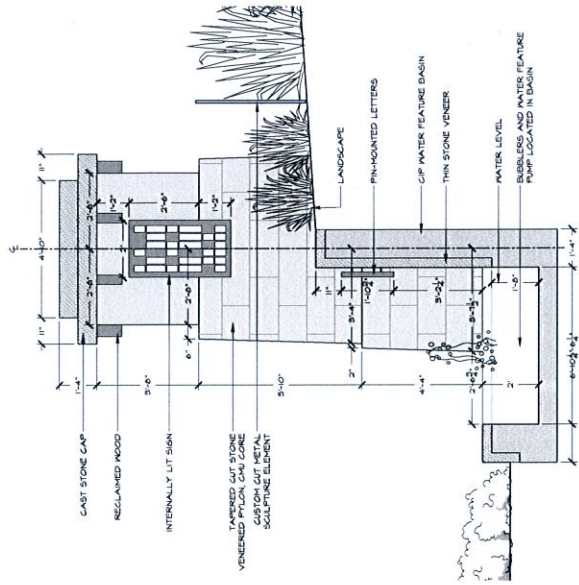

**2** ENTRY MONUMENT WATER FEATURE  
SCALE: 1/2" = 1'-0" SECTION

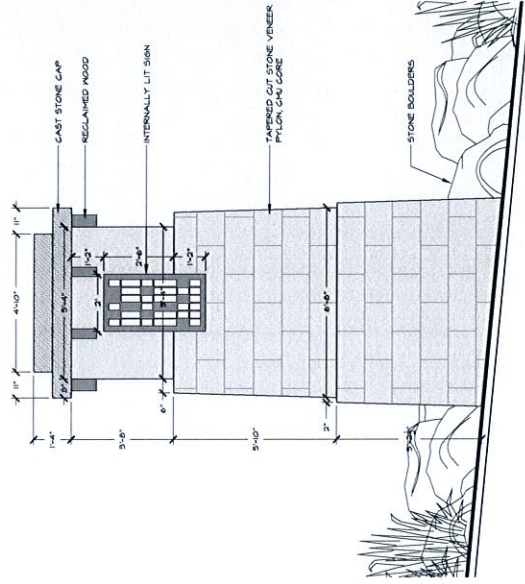

**3** ENTRY MONUMENT PYLON  
SCALE: 1/2" = 1'-0" ELEVATION

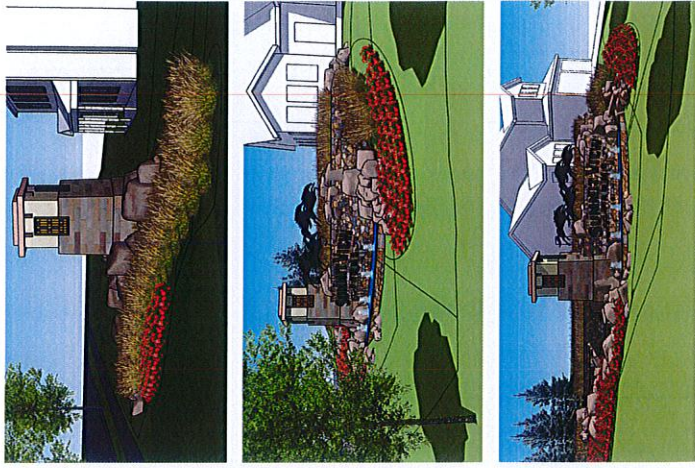

**4** ENTRY MONUMENT WATER FEATURE  
SCALE: NTS ILLUSTRATIVE VIEW