

WS1-8:
REMOVAL AND RELOCATION OF ALL WORKSTATIONS

WS9-10:
REMOVAL AND DISPOSAL OF TABLES ONLY
REMOVAL AND RELOCATION OF PANELS AND CPU CABINETS

PANEL SYSTEM REUSE SCHEDULE

REUSE PANEL FRAMES AND FABRIC TILES
ALL NEW CONNECTORS


48H PANEL SYSTEM:

30W SINGLE SIDED - 2 OF 2 EXISTING*
30W DOUBLE SIDED - 4 OF 4 EXISTING
36W SINGLE SIDED - 0 OF 6 EXISTING
36W DOUBLE SIDED - 38 OF 42 EXISTING

* NEW EXTERIOR FABRIC TILES ON EXISTING
SINGLE SIDED PANELS AT WS3 & 4
(2) 30"W x 18"H Panel Tiles
(2) 30"W x 24"H Panel Tiles

EXISTING FURNITURE SHOWN IN GRAY
REFERENCE OPP#: 0019761, 0023056

NEW ITEMS SHOWN IN COLOR

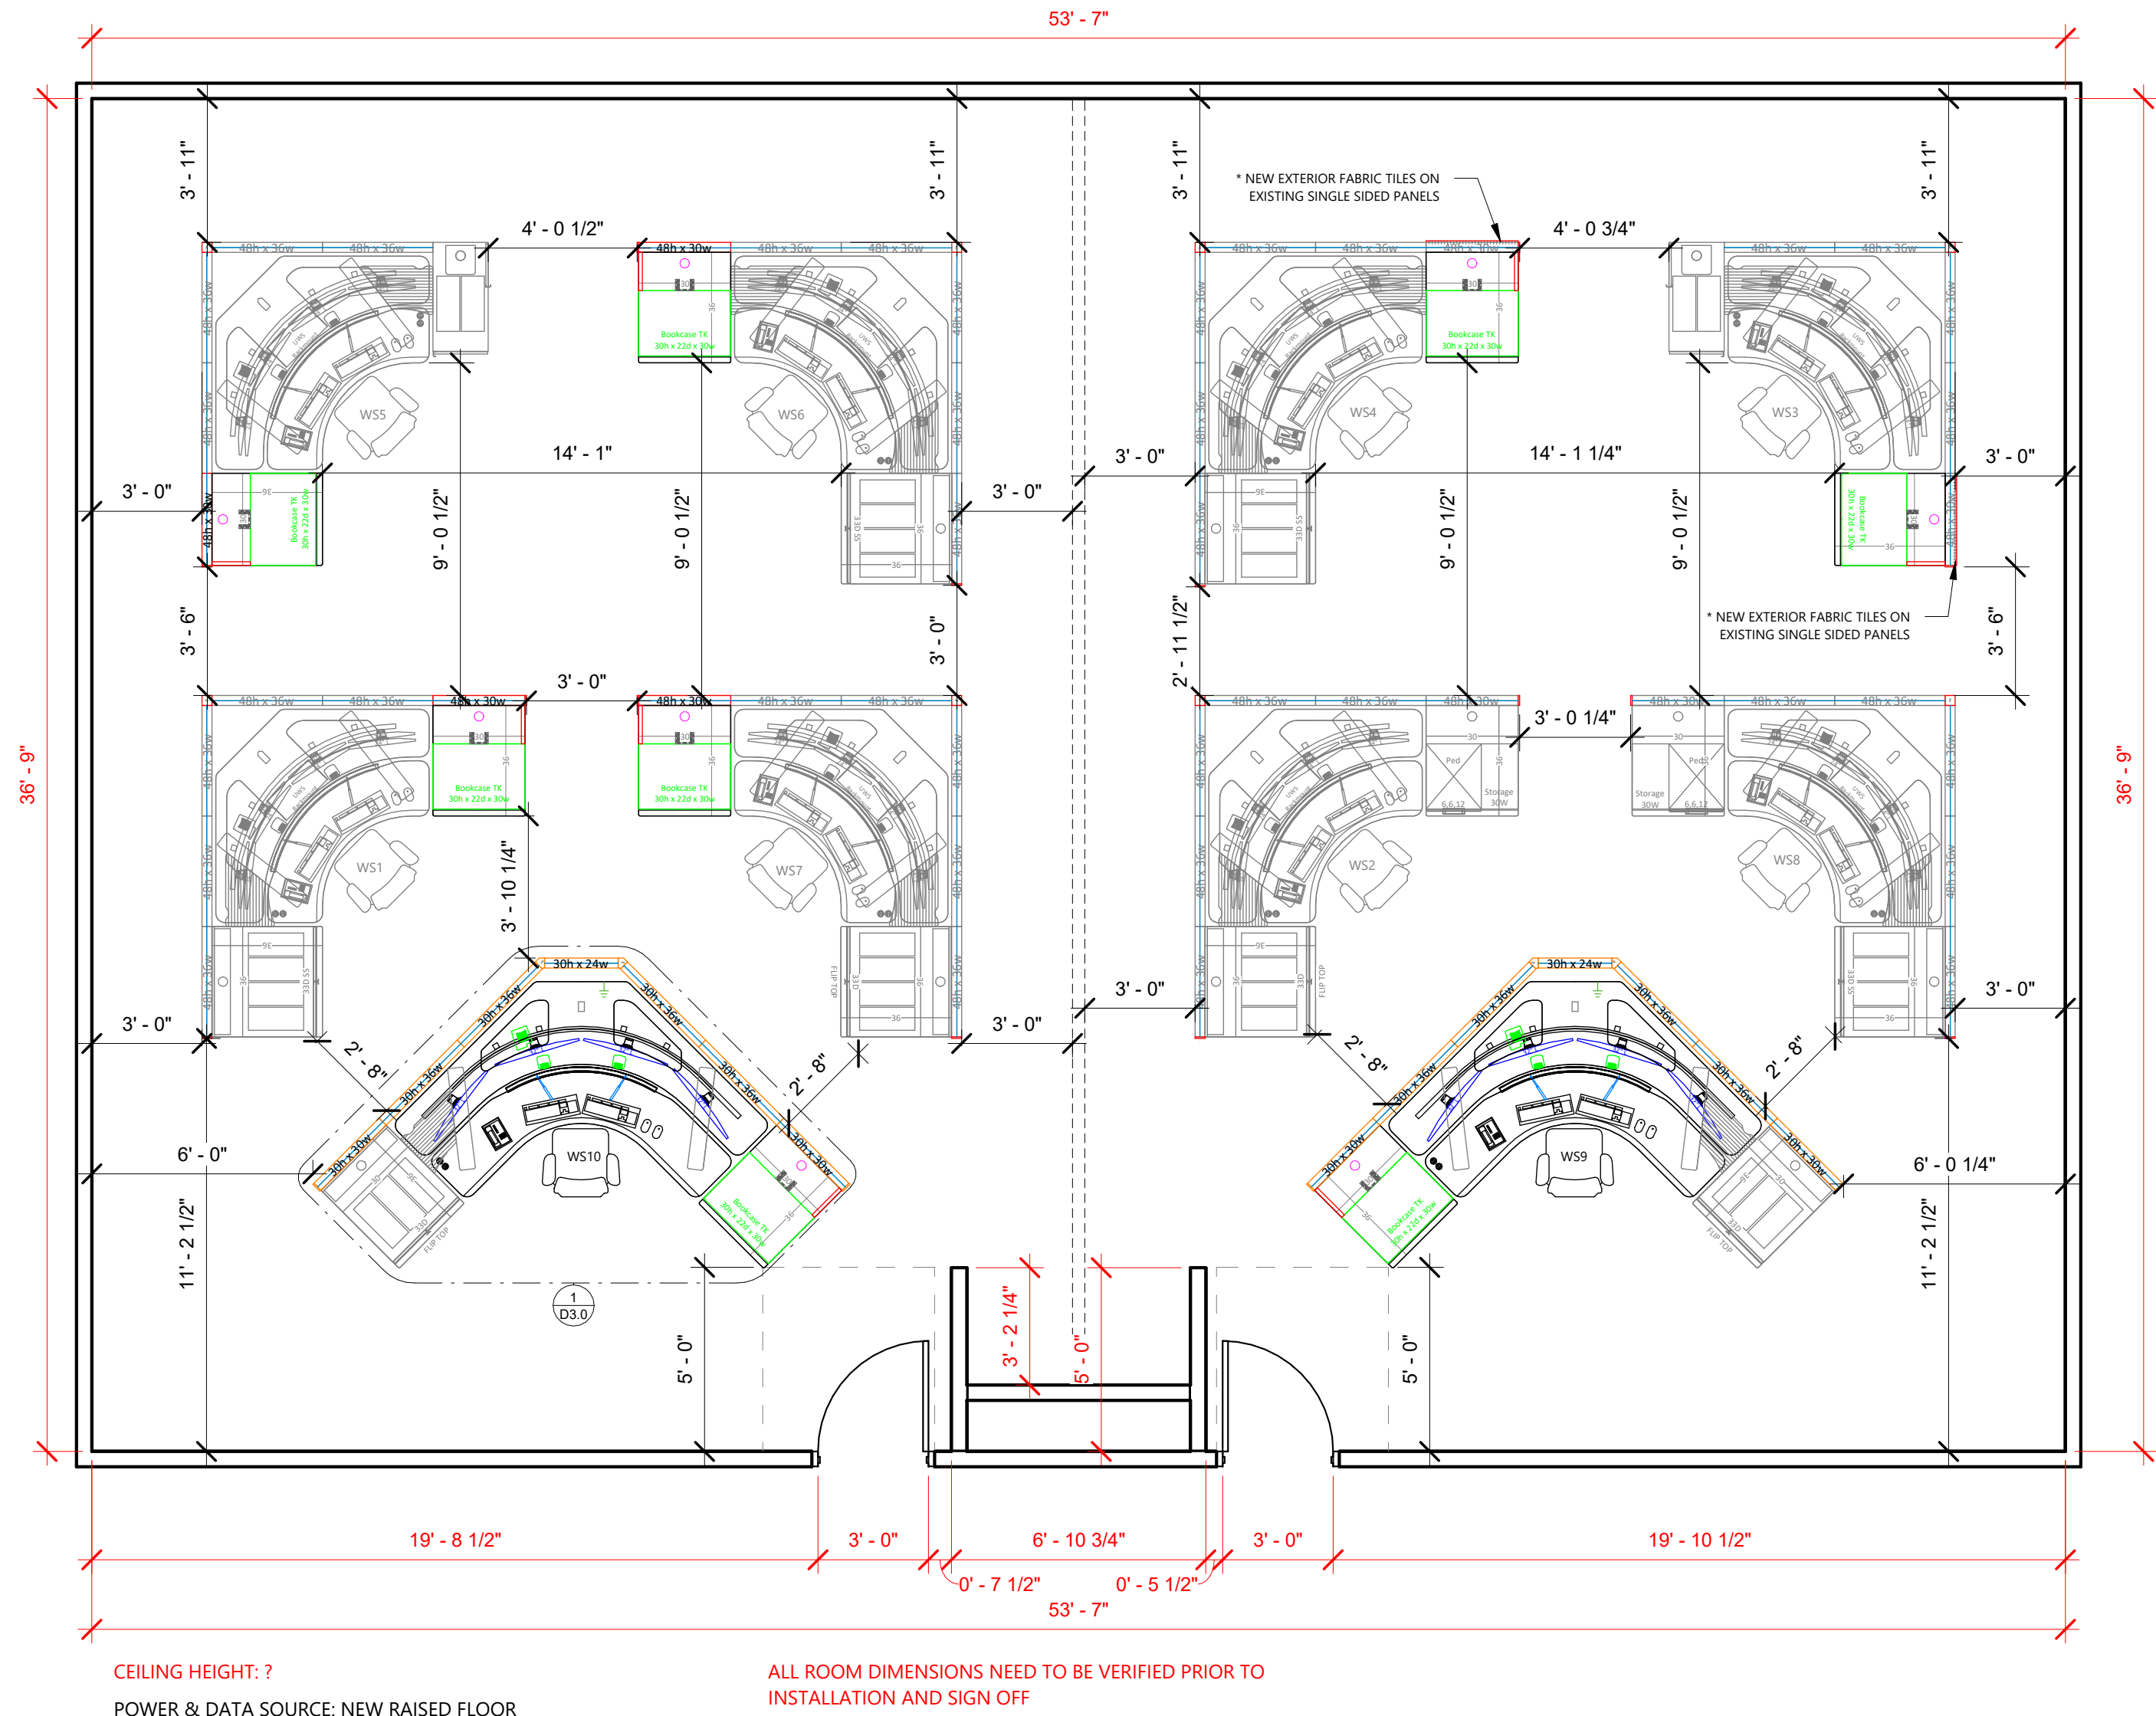


CEILING HEIGHT: ?
POWER & DATA SOURCE: NEW RAISED FLOOR

ALL ROOM DIMENSIONS NEED TO BE VERIFIED PRIOR TO
INSTALLATION AND SIGN OFF

2 FLOOR PLAN - EXISTING
1/4" = 1'-0"

1 FLOOR PLAN
1/4" = 1'-0"

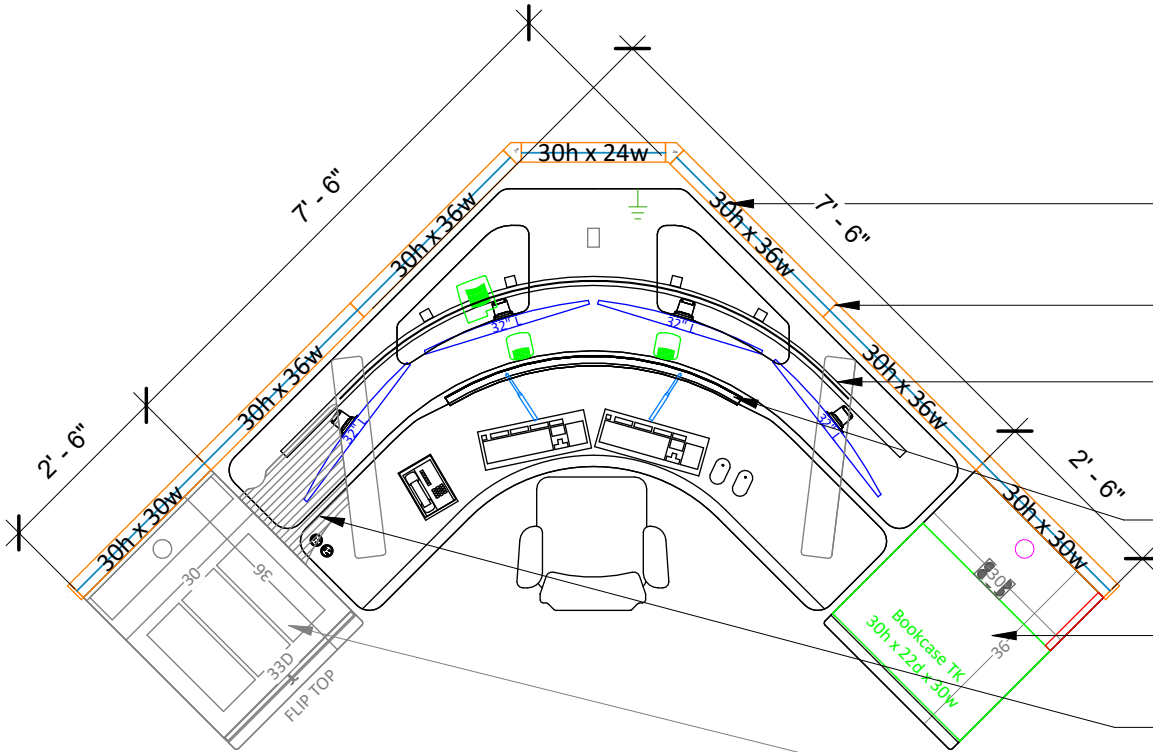

- Xybix 90"x90" Dual Surface Console:**
Sit to stand adjustment range of 22"-48" AFF, with L5 Table Base
- Axys Control System**
User Interface controlled through Windows, Andriod, and IOS
Fan: Forced Air Flow
Heat: (2) 250w Forced Air Heaters
Task Light: (2) Dimmable lights with flexible mounting arm on keyboard surface.
Footwell Lighting
Down Bias Lighting
Arc Lighting
- Grounding:** R56
- 10"H Non-Lit Acrylic Panel:** Attached to top of panel system
- 30"H Panel System:** No sound absorption properties
- "Rollervision" Monitor Mounting System:** 10" focal depth adjustment, accommodates the following monitors left to right:
Bottom Row: 32", 32", 32", 32"
- Datadock:** Keyboard surface cable organizer, accommodates the following: (8) USB Ports & (1) CAT6 Port
- 30"W Bookcase:** (2) Shelves, 30" AFF to top side of work surface
- Cable Management Bridge:** Cable organization from desk to CPU Cabinet
- EXISTING 36"W CPU Cabinet under Flip Top Worksurface**

*NO MONITOR CABLES - CUSTOMER RESPONSIBLE



8207 SouthPark Circle
Littleton, CO. 80120
1.800.788.2810 F.303.683.5454
www.xybix.com

Sales : Megan Clayborn
Email : MeganC@xybix.com
Designer : Jamie Anderson
Email : JamieA@xybix.com

Lee's Summit New Build Training
Shipping Address TBD
Lee's Summit, MO 64063

Opportunity: 0031550
Carpet Opp: N/A
Drawing Name:
TYPICALS


SHEET: D3.0
SCALE:

NOTE: This design & layout is the property of XYBIX Systems, Inc. & is not to be used in any written manner without express written permission by XYBIX Systems, Inc.

Sign-Off Initials: x
REV
1



30H PANEL SYSTEM

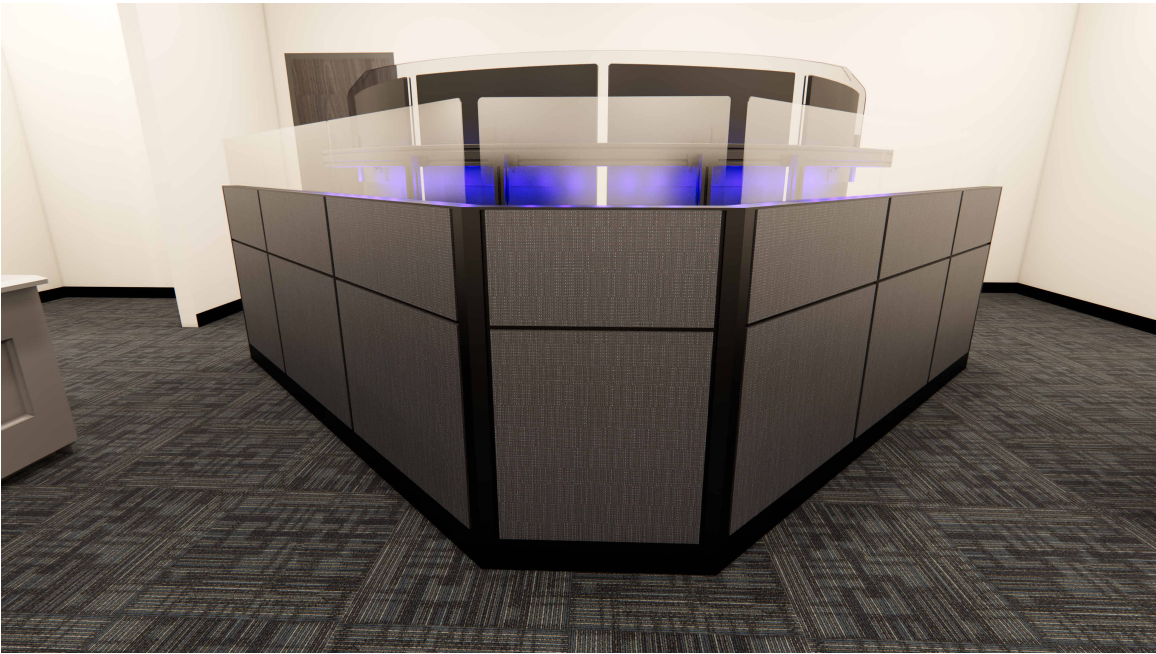

42H PANEL SYSTEM



8207 SouthPark Circle
Littleton, CO. 80120
1.800.788.2810 F.303.683.5454
www.xybix.com

Sales : Megan Clayborn

Email : MeganC@xybix.com

Designer : Jamie Anderson

Email : JamieA@xybix.com

Lee's Summit New Build Training
Shipping Address TBD
Lee's Summit, MO 64063

Opportunity: 0031550

Carpet Opp: N/A

Drawing Name:

ADDITIONAL
RENDERINGS

SHEET:
D5.0

SCALE:

NOTE: This design & layout is the
property of XYBIX Systems, Inc. & is not
to be used in any written manner
without express written permission by
XYBIX Systems, Inc.


Sign-Off Initials:

x _____

REV

1

FINISH LOCATIONS

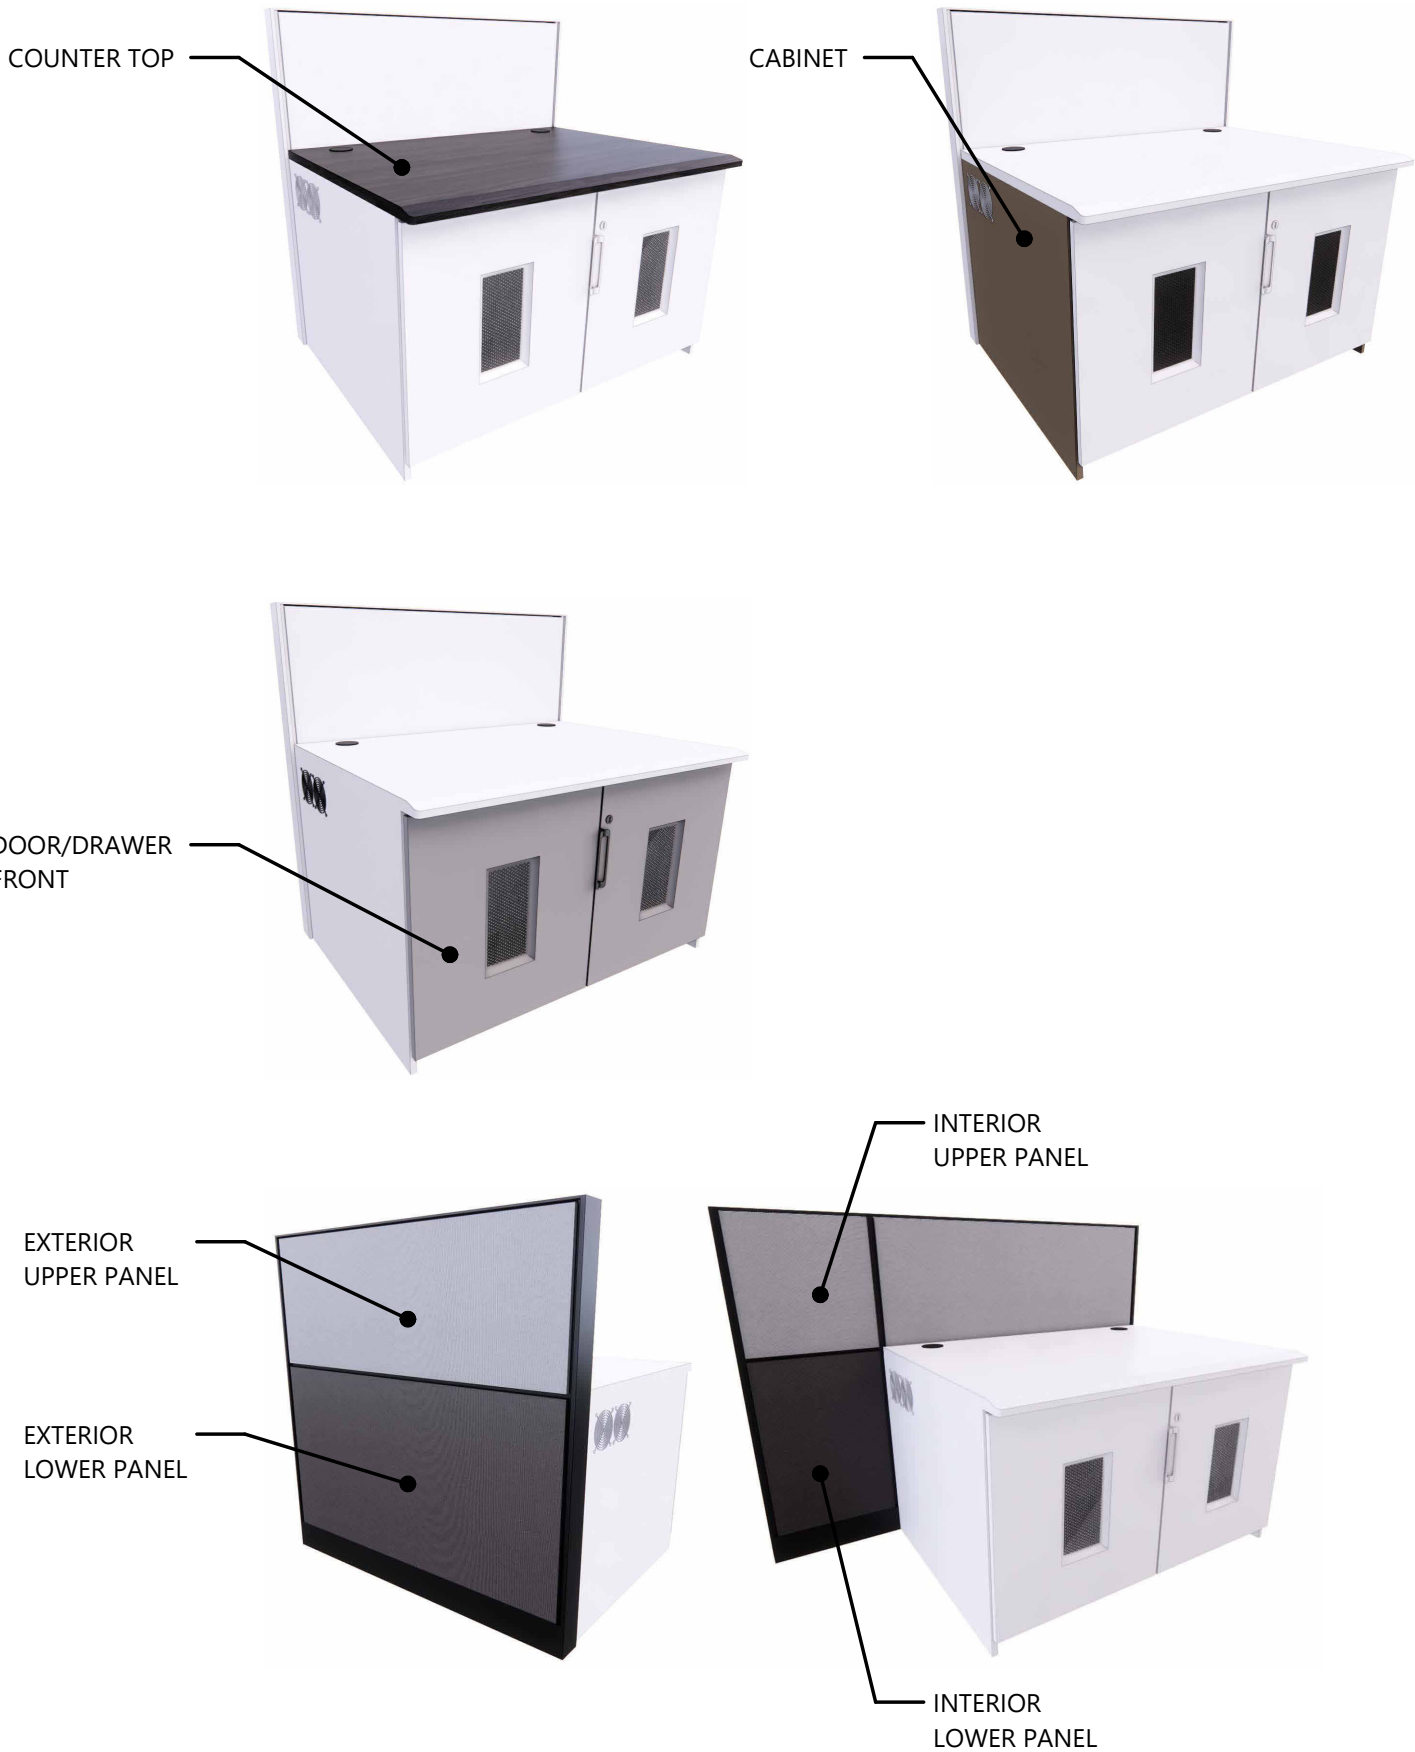

FINISH SELECTIONS

FINISHES ARE NOT GUARANTEED TO BE AVAILABLE AT TIME OF ORDER DUE TO STOCK OR MANUFACTURER DISCONTINUING PRODUCT WITHOUT NOTICE

Panel Trim : Black
Interior Upper Panel : CF Stinson Binary Graphite BIN57
Interior Lower Panel : CF Stinson Binary Graphite BIN57
Exterior Upper Panel : CF Stinson Binary Graphite BIN57
Exterior Lower Panel : CF Stinson Binary Graphite BIN57
Counter Top : Dackor Rock, Ash A016
Door & Drawer Front : Dackor Perfect Touch Super Graphite S149
Cabinet : Panolam Pluswood 90S Black Chamois
Edgeband : Panolam Pluswood 90S Black match
Handle : Eagle Silver

<u>Interior Upper Panel</u>	<u>Exterior Upper Panel</u>	<u>Counter Top</u>	<u>Handle</u>
BINARY GRAPHITE	BINARY GRAPHITE	ROCK ASH	SILVER
<u>Interior Lower Panel</u>	<u>Exterior Lower Panel</u>	<u>Cabinet</u>	<u>Door/Drawer Front</u>
BINARY GRAPHITE	BINARY GRAPHITE	BLACK	PERFECT TOUCH SUPER GRAPHITE

CARPET SELECTIONS

Carpet : .N/A
Cove Base : .N/A
Installation Method : .N/A

<u>Carpet</u>	<u>Cove Base</u>	<u>Installation Method</u>
N/A	N/A	N/A



8207 SouthPark Circle
Littleton, CO. 80120
1.800.788.2810 F.303.683.5454
www.xybix.com

Sales : Megan Clayborn
Email : MeganC@xybix.com
Designer : Jamie Anderson
Email : JamieA@xybix.com

Lee's Summit New Build Training
Shipping Address TBD
Lee's Summit, MO 64063

Opportunity: 0031550
Carpet Opp: N/A
Drawing Name:
FINISH SELECTION

SHEET: D10.0
SCALE: 3/8" = 1'-0"

NOTE: This design & layout is the property of XYBIX Systems, Inc. & is not to be used in any written manner without express written permission by XYBIX Systems, Inc.

Sign-Off Initials: x
REV 1

CABLE EXTENSIONS (PER POSITION)

POSITION(S) TYPE: WS 9-10



8207 SouthPark Circle
Littleton, CO. 80120
1.800.788.2810 F.303.683.5454
www.xybix.com

Sales : Megan Clayborn
Email : MeganC@xybix.com
Designer : Jamie Anderson
Email : JamieA@xybix.com

Lee's Summit New Build Training
Shipping Address TBD
Lee's Summit, MO 64063

Opportunity: 0031550
Carpet Opp: N/A
Drawing Name:
CABLE SHEET

SHEET: D11.0 SCALE:
NOTE: This design & layout is the property of XYBIX Systems, Inc. & is not to be used in any written manner without express written permission by XYBIX Systems, Inc.

Sign-Off Initials: REV
x 1

DUAL SURFACE DATADOCK CABLES (For Keyboard, Mouse and Phone connections)



CABLE ADAPTOR TYPE	 DUAL USB (2) (Cable Managed to CPU Cabinet) Keyboard & Mouse	 CHARGE ONLY - DUAL USB (2) (Cable Managed to Power Outlet) Cell Phone charging	 CAT6 (Max. 2) (Cable Managed to CPU Cabinet) Phone ONLY not for Networking	***Datadock has (5) additional slots for expansion if more than (8) USB's and (1) CAT6 is needed. Please note that additional cables will be charged separately.***
QUANTITY	8 Total	N/A	1 Total	

KEYBOARD SURFACE CABLES (ONLY applies for Monitor or Touchscreen sitting on Keyboard Surface)

CABLE TYPE	 VGA Male / Female Extension Standard Connection for monitors.	 DVI-D Male / Female Extension Typical for Hi-Resolution	 DVI-I 10' Max Length Male / Female Extension Typical for Hi-Resolution	 HDMI Male / Male Extension Typical for Hi-Resolution	 Display Port Male / Male Extension Typical for Hi-Resolution	 USB Keyboard & Mouse	 CAT6 Phone ONLY
QUANTITY							

MONITOR SURFACE CABLES

CABLE TYPE	 VGA Male / Female Extension Standard Connection for monitors.	 DVI-D Male / Female Extension Typical for Hi-Resolution	 DVI-I 10' Max Length Male / Female Extension Typical for Hi-Resolution	 HDMI Male / Male Extension Typical for Hi-Resolution
QUANTITY				
CABLE TYPE	 Display Port Male / Male Extension Typical for Hi-Resolution	 Display Port to Mini Display Port	 USB	 AUDIO Typical for Speakers
QUANTITY				

OPTIONAL ITEMS FOR MONITOR SURFACE (EX: CABLE ADAPTORS, USB'S)

CABLE ADAPTOR TYPE	TO	TO		
QUANTITY				

If different cable connector types are required it is your responsibility to contact your Designer or Sales Rep. You agree that any changes to this order following receipt of sign-off drawing and PO may result in additional cost that will be expensed to the client.

Signature: _____

Date: _____