



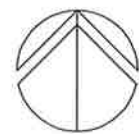


LOCATION MAP
NO SCALE

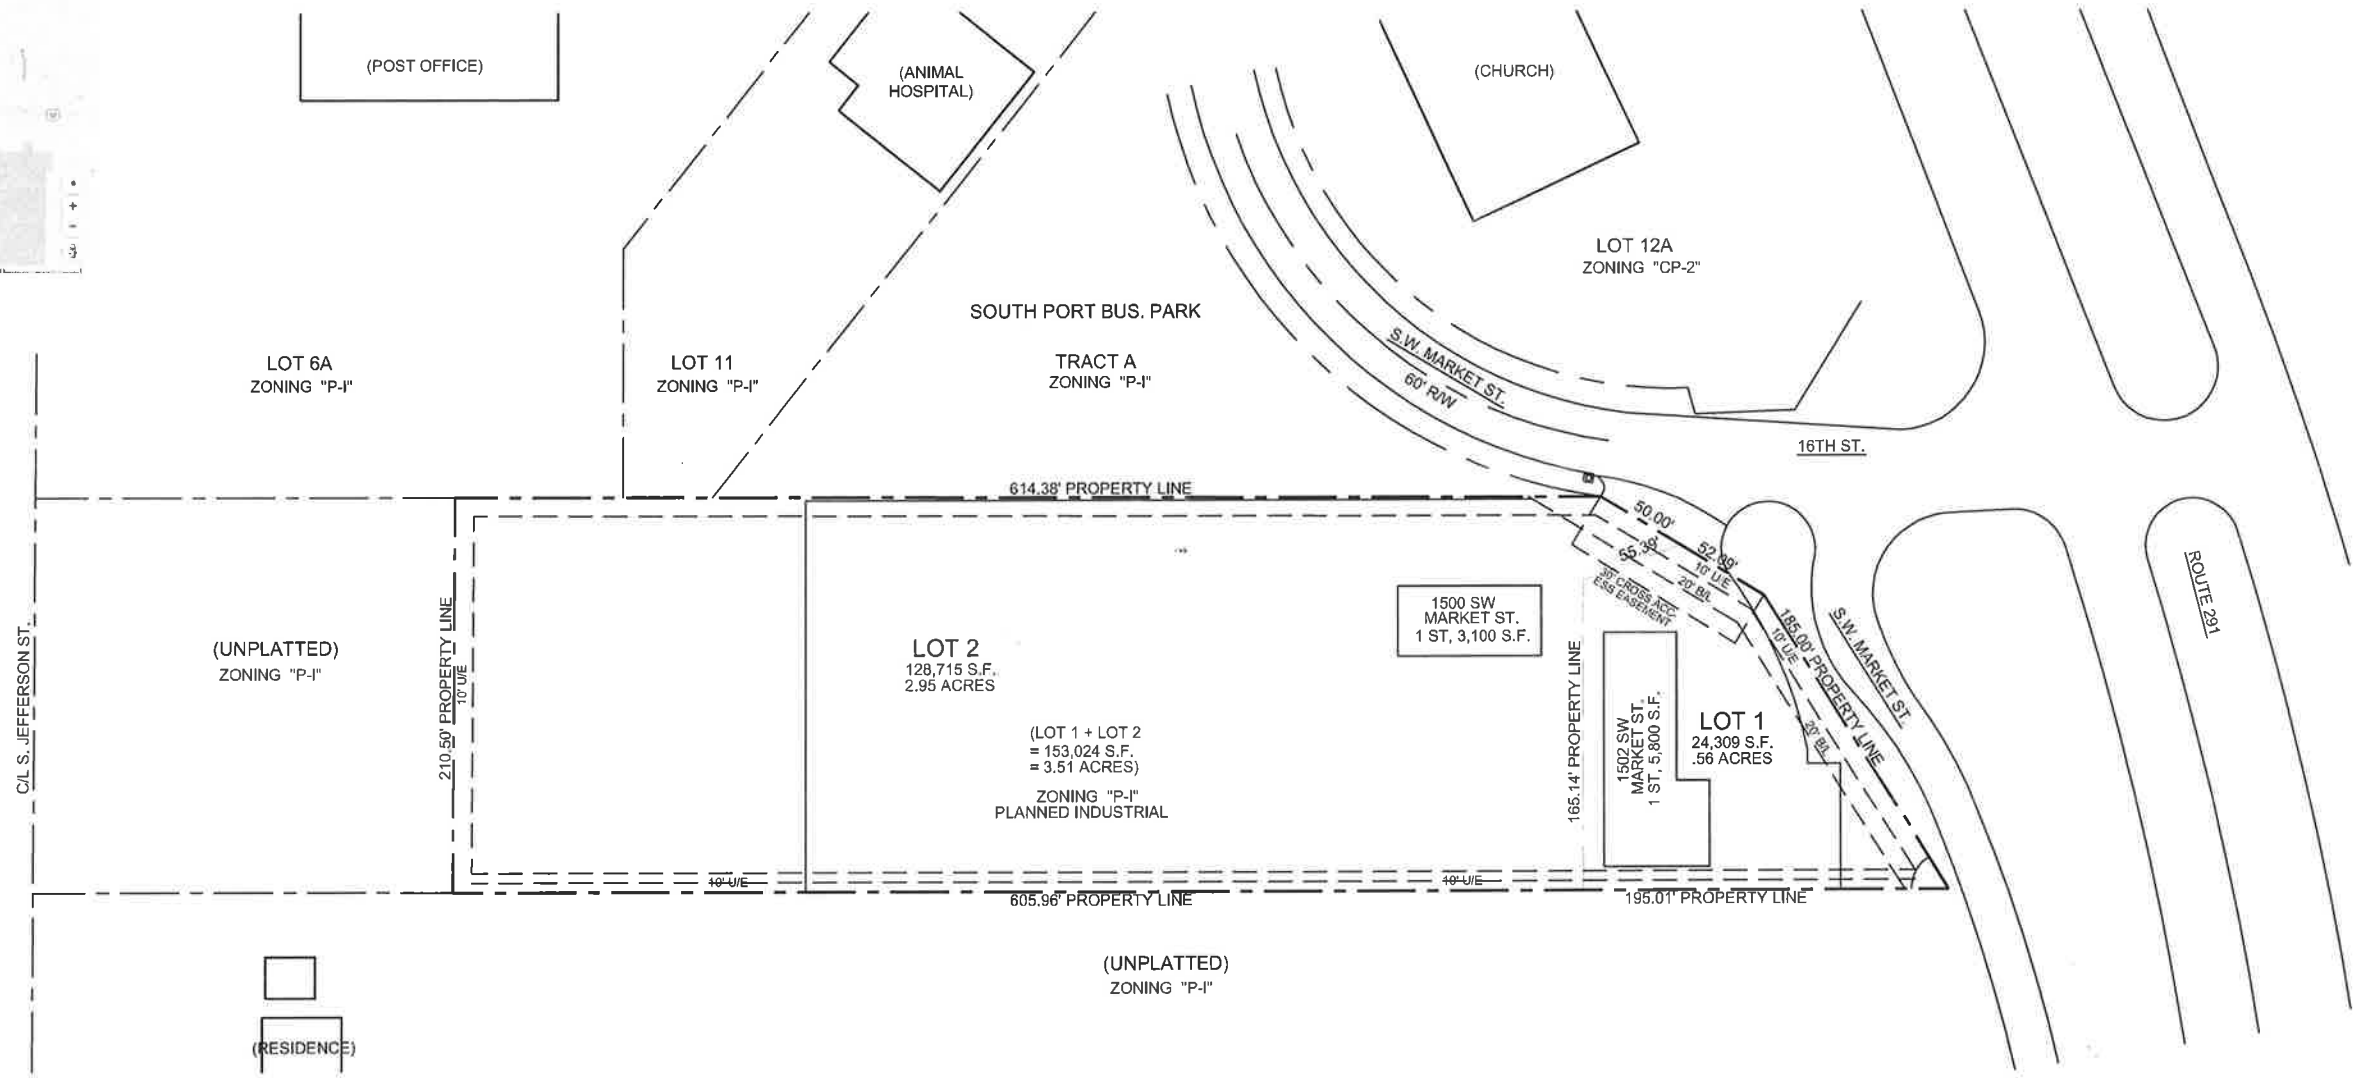

SITE PLAN -- EXISTING


1" = 100'-0"

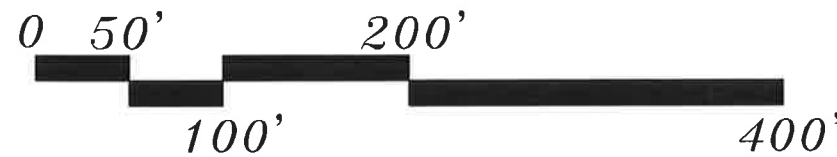

A-1


SPECIAL USE PERMIT

HERRINGTON AUTOMOTIVE
1500 & 1502 S W MARKET ST
LEE'S SUMMIT MO

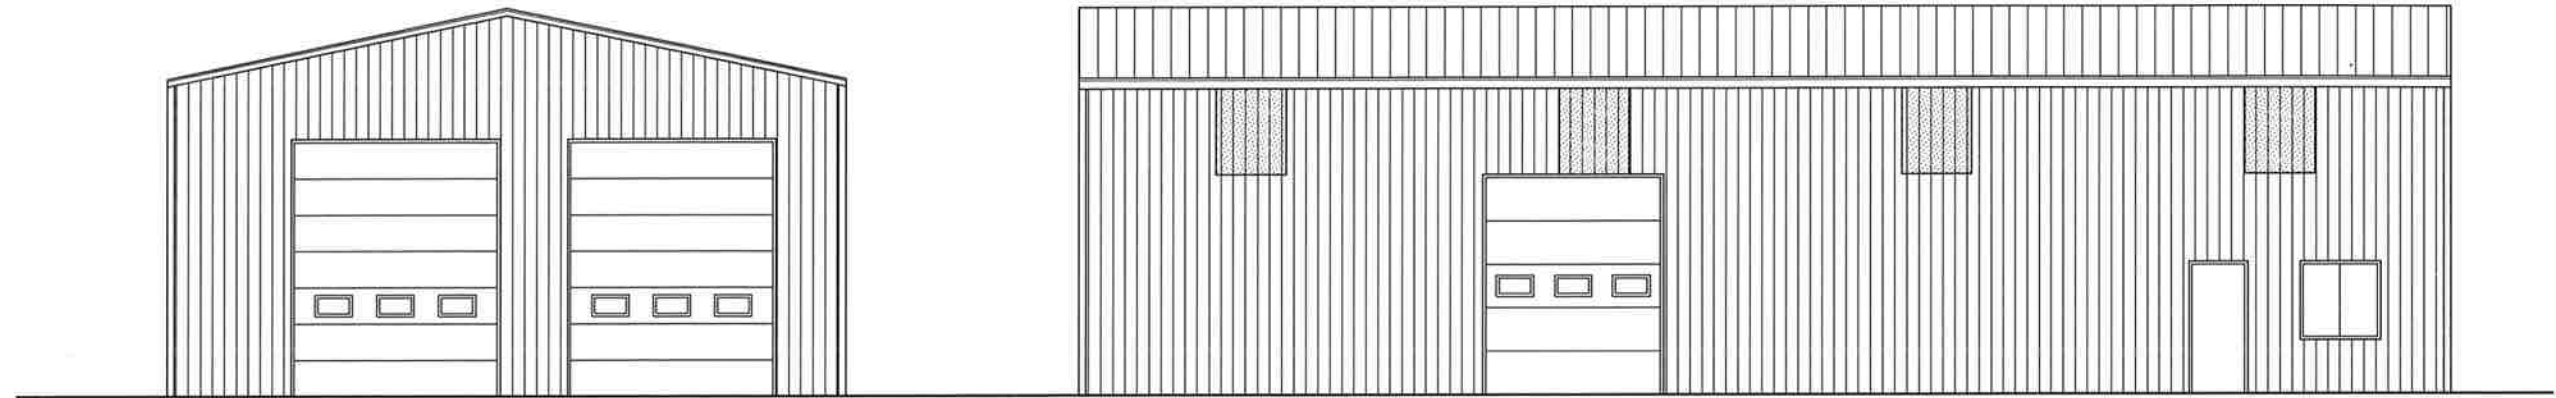

WEST

SOUTH

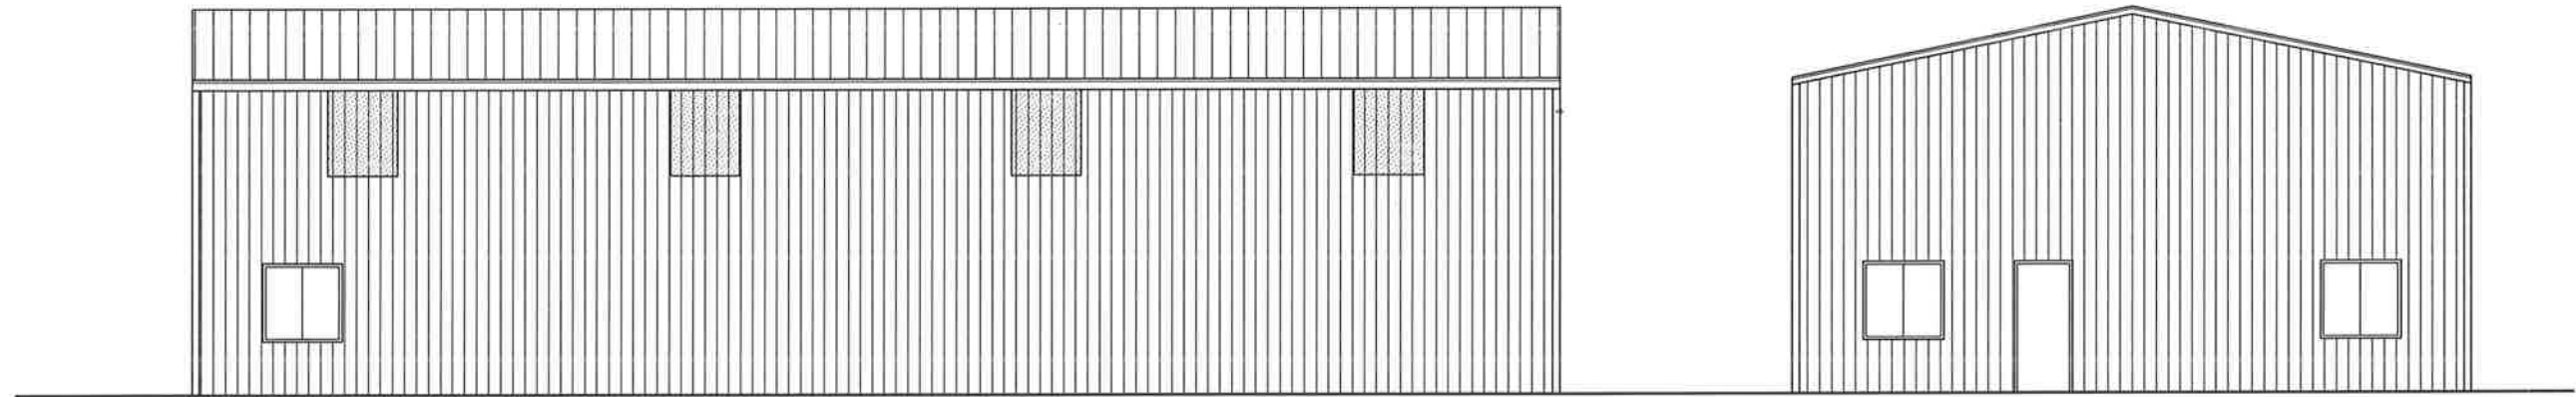


NORTH

EAST

ELEVATIONS, 1500 SW MARKET

3/32" = 1'-0"

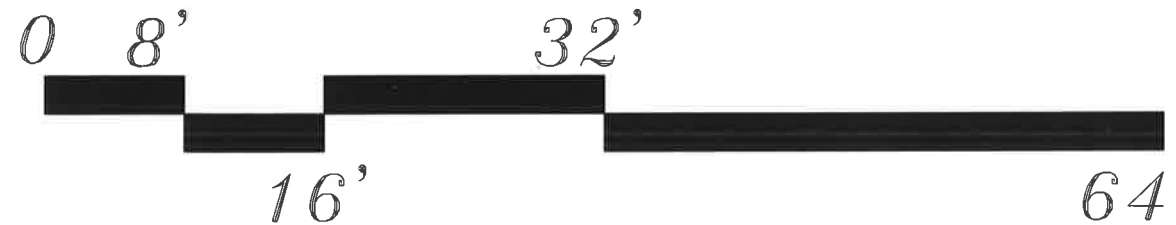


A-3

SPECIAL USE PERMIT


HERRINGTON AUTOMOTIVE
1500 & 1502 S W MARKET ST
LEE'S SUMMIT MO

MAY 1, 2020

© 2020
GEORGE NIEWRZEL, ARCHITECT, P.C.
4227 BELL ST.
KANSAS CITY MO 64111
816 753 3259
georgeniewrzel@att.net

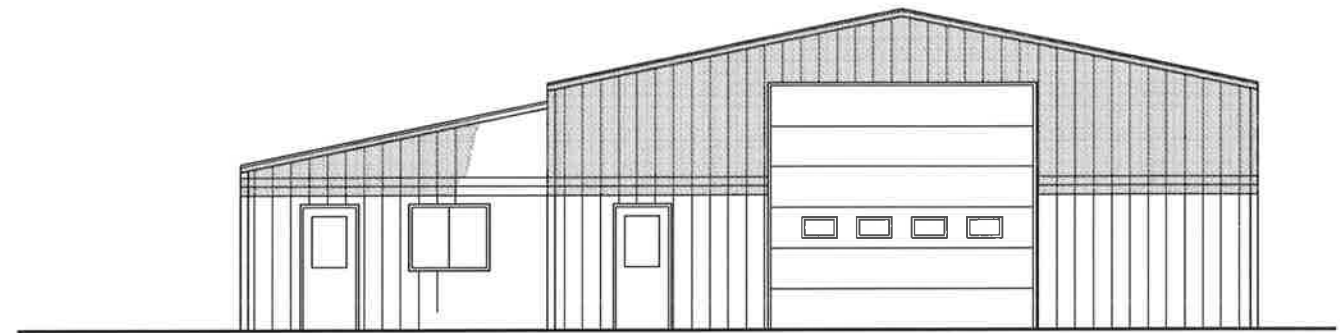


NORTH

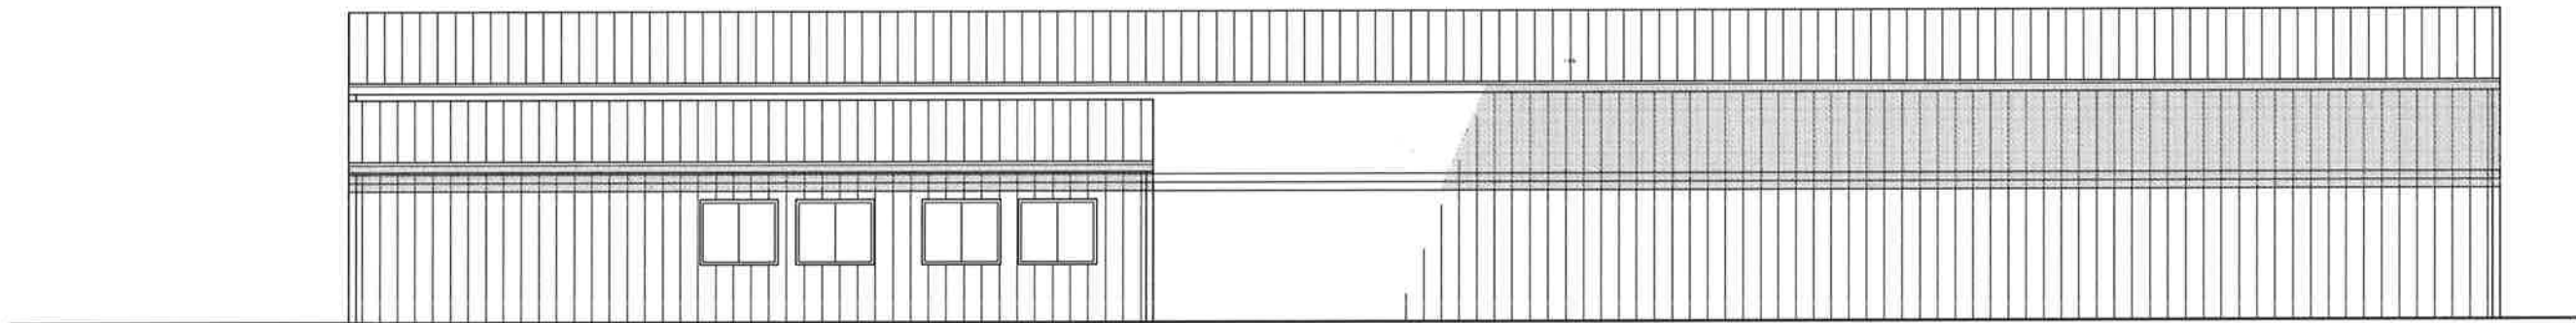

EAST

ELEVATIONS, 1502 SW MARKET

$3/32" = 1'-0"$

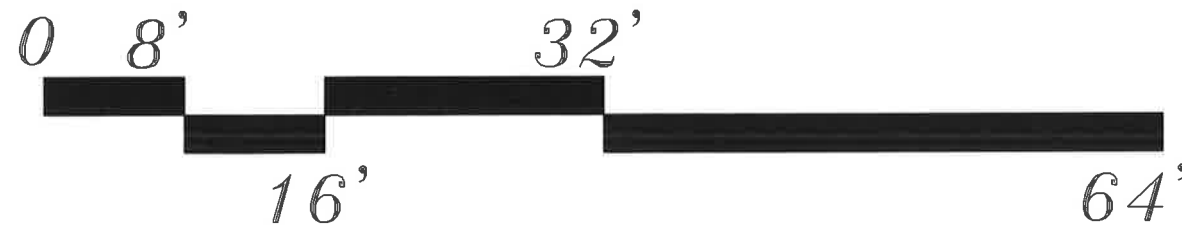


A-4

SPECIAL USE PERMIT


HERRINGTON AUTOMOTIVE
1500 & 1502 S W MARKET ST
LEE'S SUMMIT MO

MAY 1, 2020

© 2020
GEORGE NIEWRZEL, ARCHITECT, P.C.
4227 BELL ST.
KANSAS CITY MO 64111
816 753 3259
georgeniewrzel@att.net

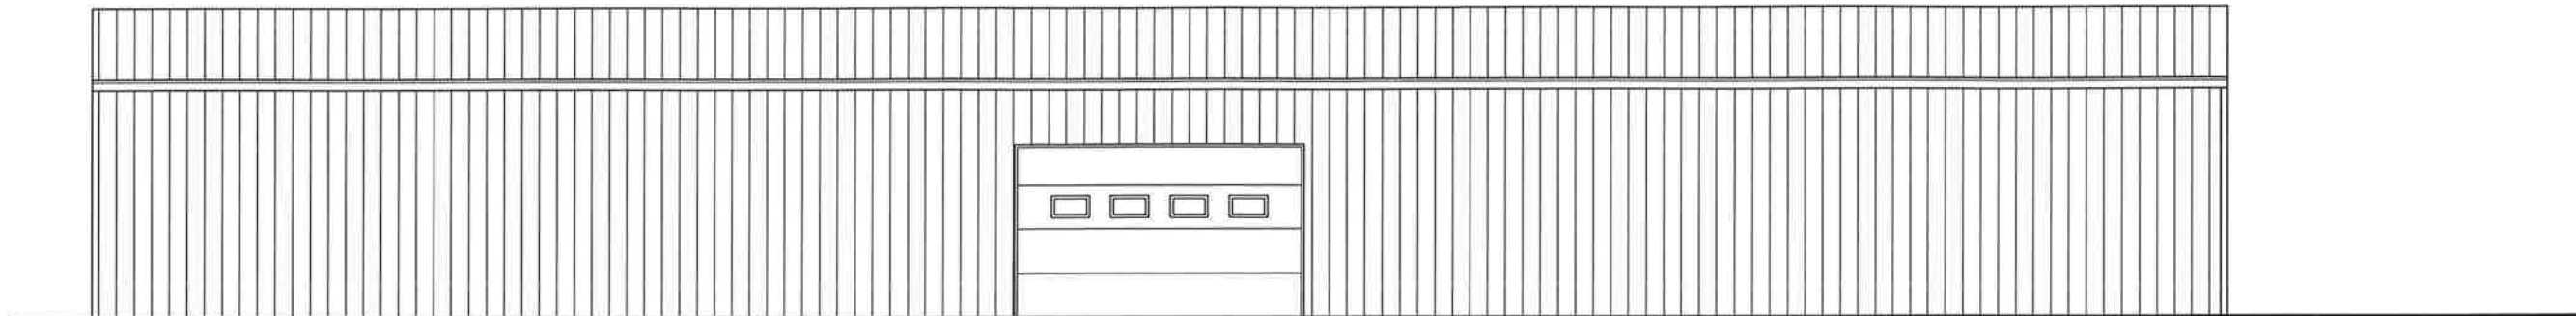


WEST

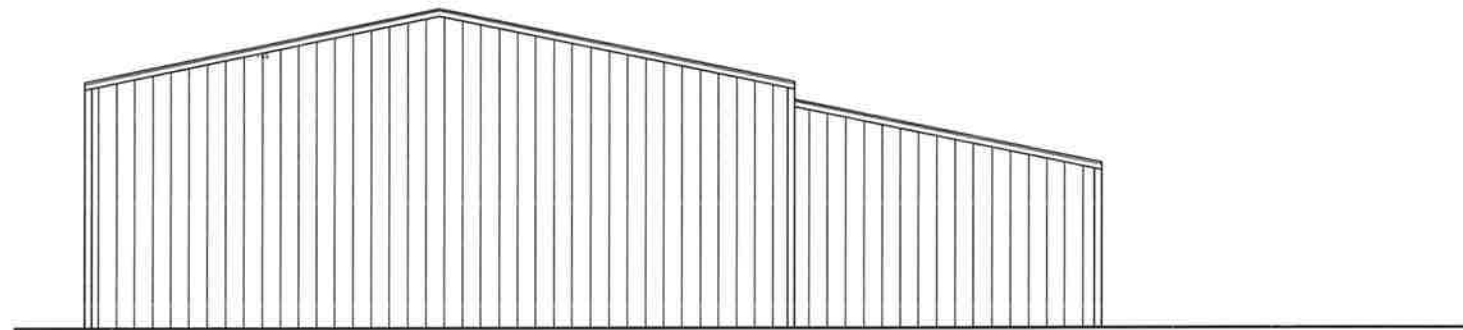

SOUTH

ELEVATIONS, 1502 SW MARKET

$3/32'' = 1'-0''$

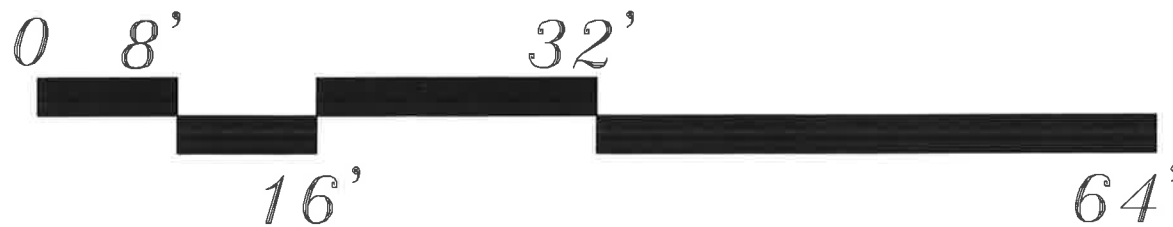

A-5

SPECIAL USE PERMIT


HERRINGTON AUTOMOTIVE
1500 & 1502 S W MARKET ST
LEE'S SUMMIT MO

MAY 1, 2020

© 2020
GEORGE NIEWRZEL, ARCHITECT, P.C.
4227 BELL ST.
KANSAS CITY MO 64111
816 753 3259
georgeniewrzel@att.net




 **LOCATION MAP**
NO SCALE

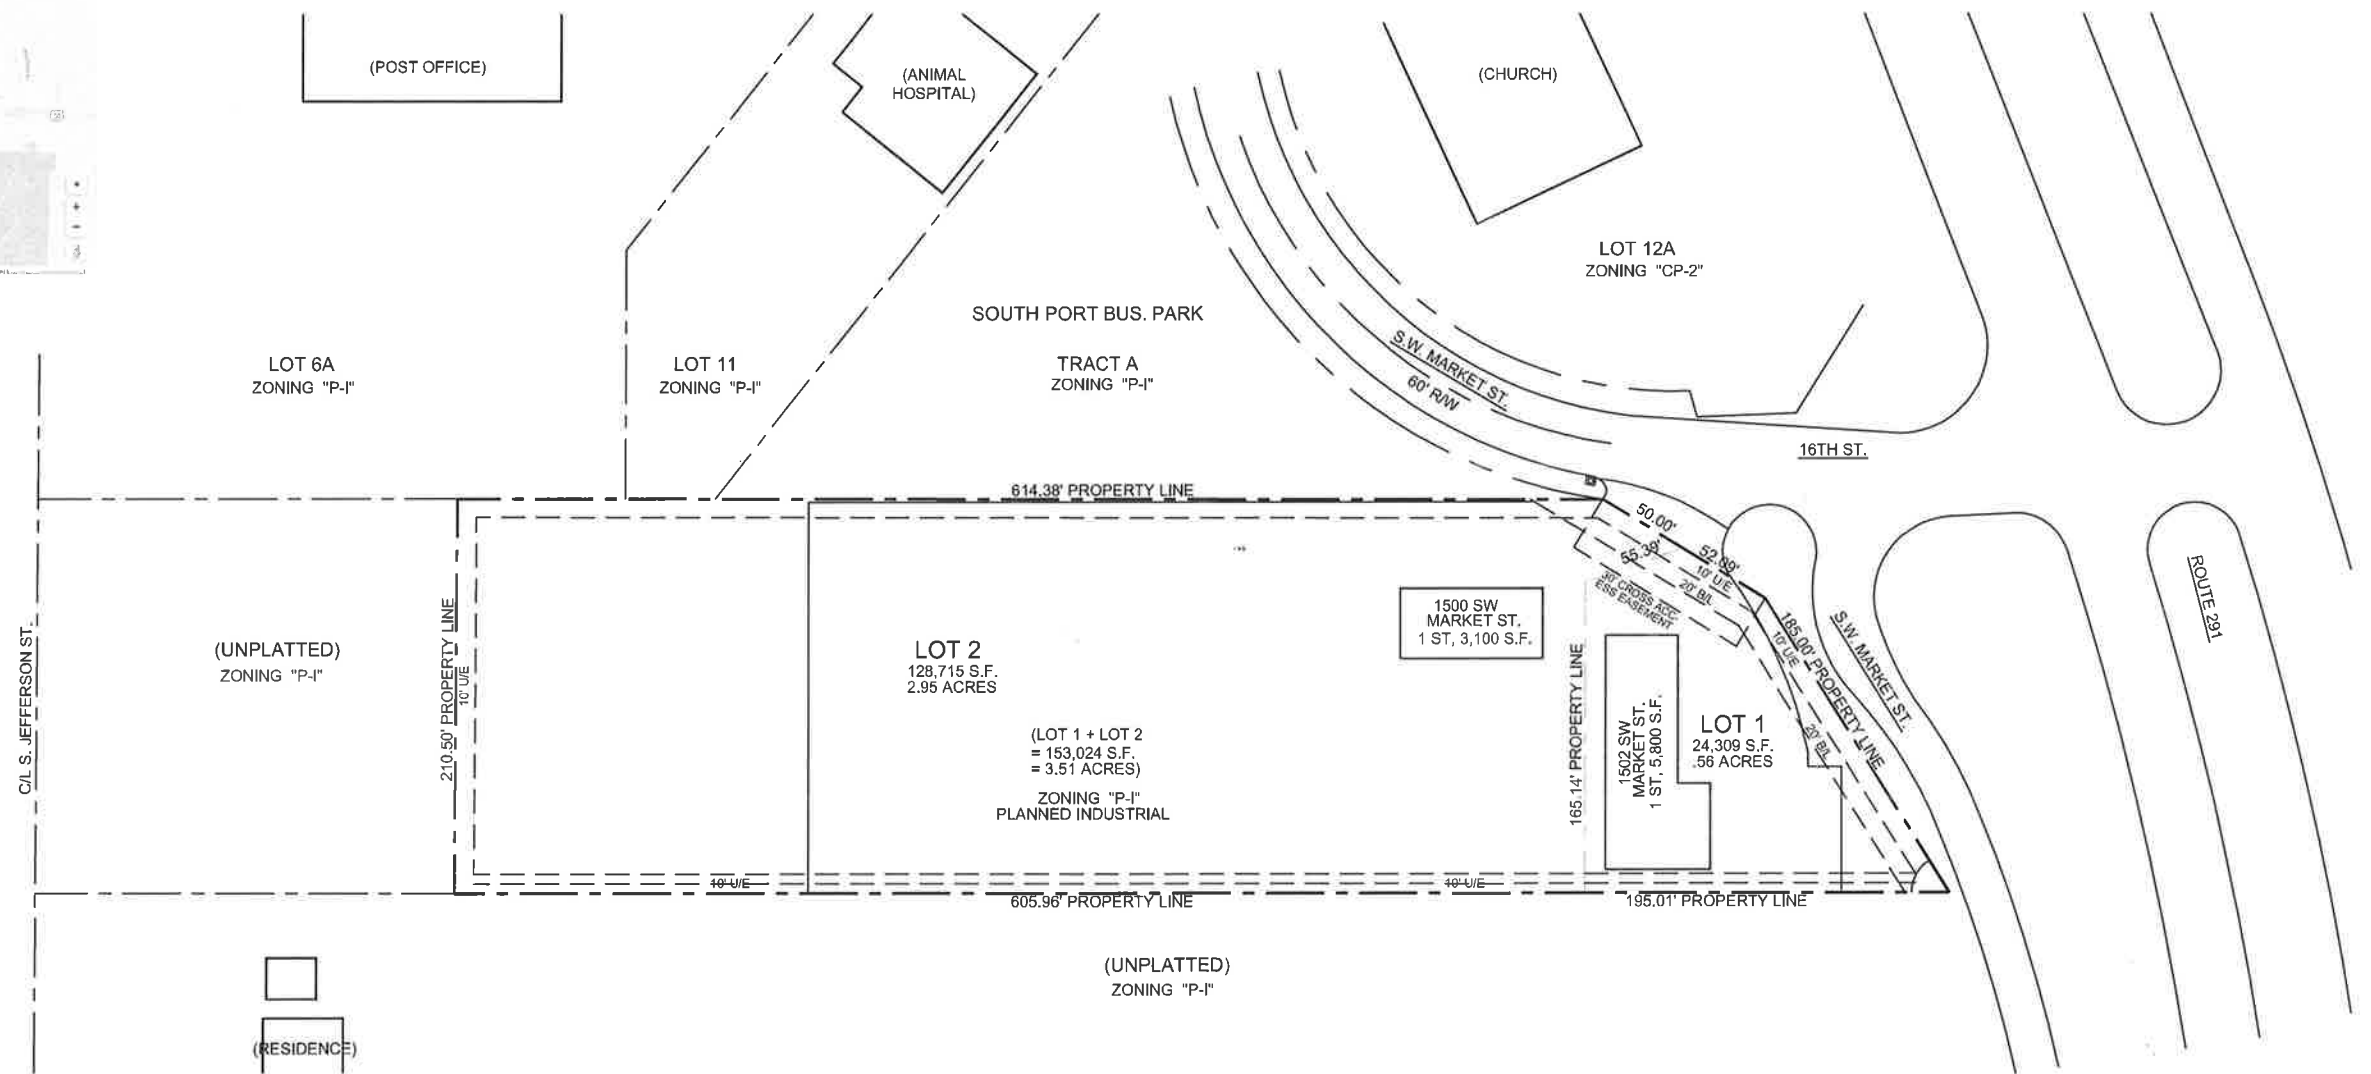


SITE PLAN -- EXISTING

1" = 100'-0"

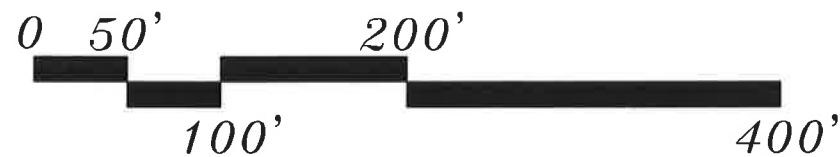


A-1

SPECIAL USE PERMIT

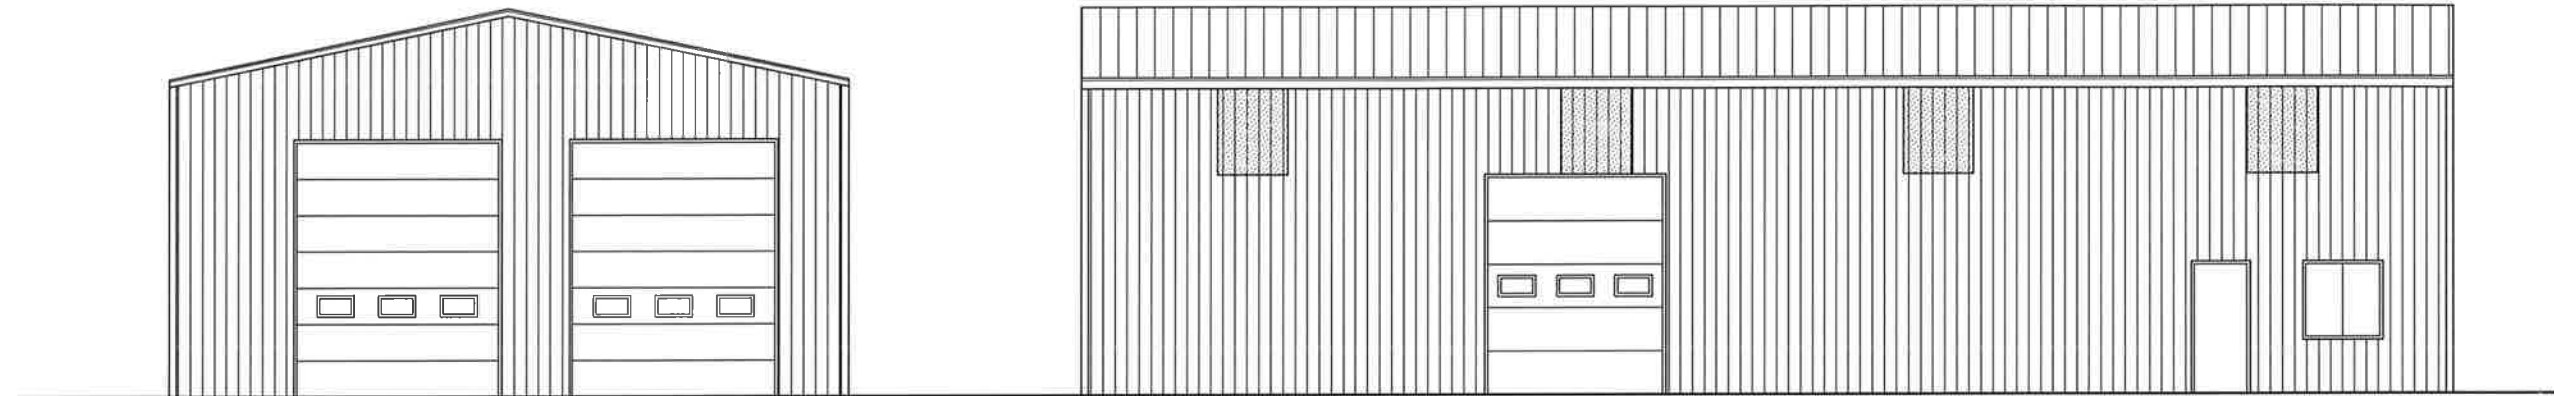

WEST

SOUTH

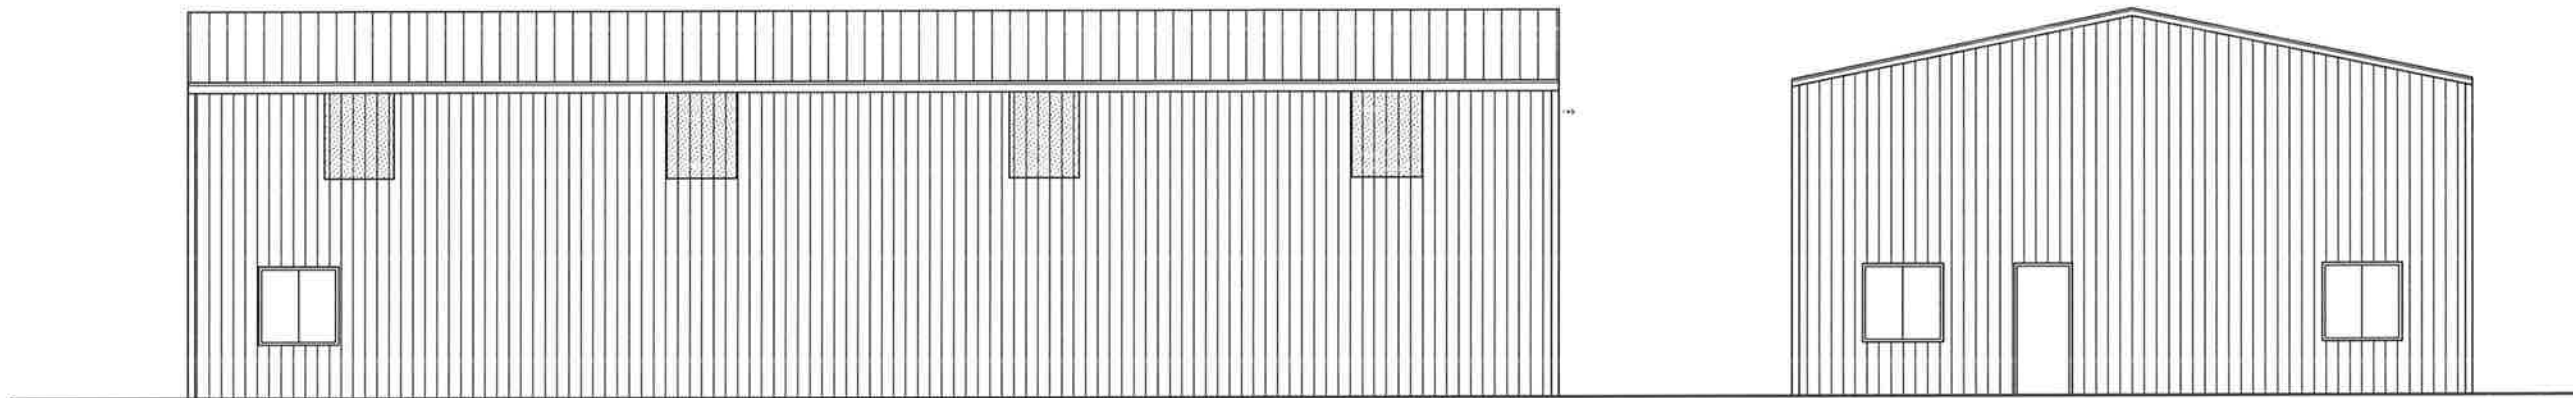


NORTH

EAST

ELEVATIONS, 1500 SW MARKET

$3/32'' = 1'-0''$

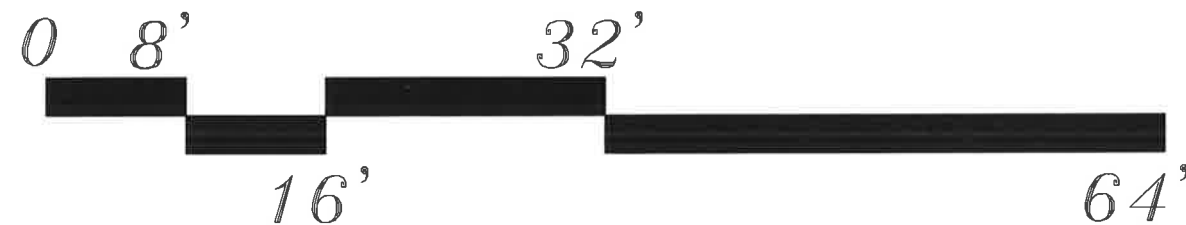


A-3

SPECIAL USE PERMIT


HERRINGTON AUTOMOTIVE
1500 & 1502 S W MARKET ST
LEE'S SUMMIT MO

MAY 1, 2020

© 2020
GEORGE NIEWRZEL, ARCHITECT, P.C.
4227 BELL ST.
KANSAS CITY MO 64111
816 753 3259
georgeniewrzel@att.net

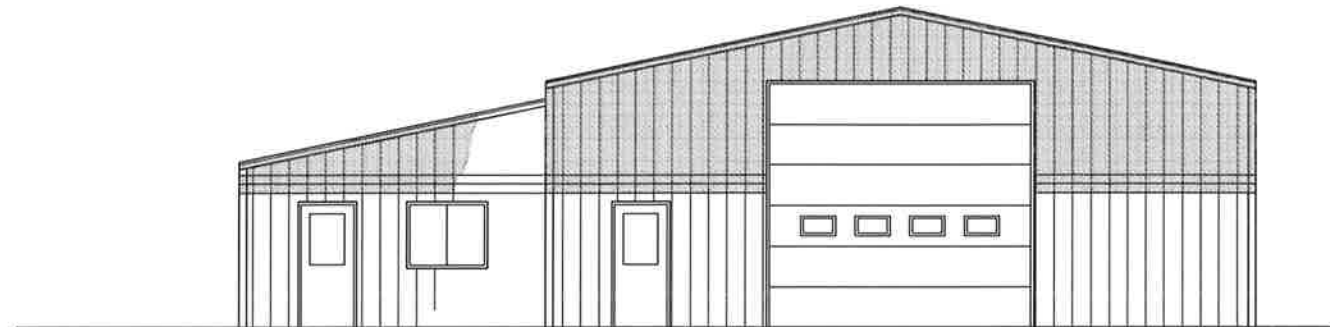


NORTH

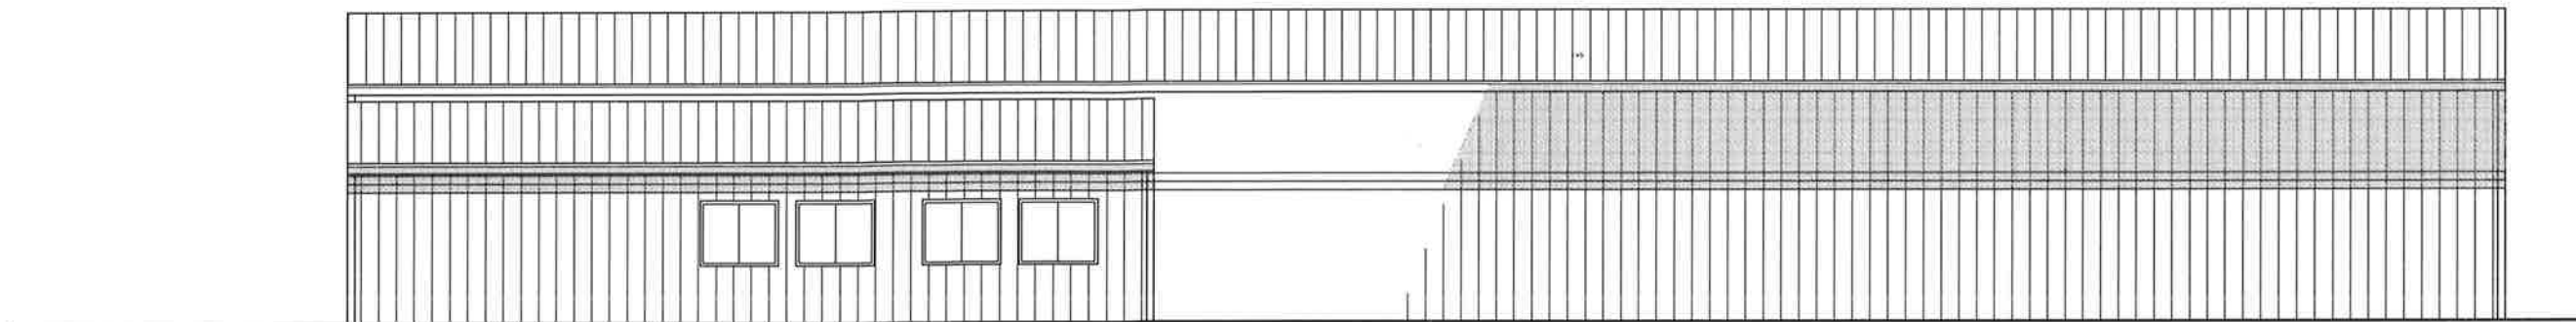

EAST

ELEVATIONS, 1502 SW MARKET

$3/32'' = 1'-0''$

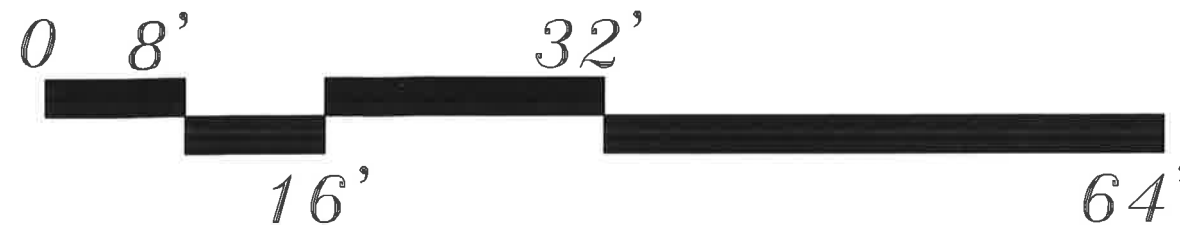


A-4

SPECIAL USE PERMIT


HERRINGTON AUTOMOTIVE
1500 & 1502 S W MARKET ST
LEE'S SUMMIT MO

MAY 1, 2020

© 2020
GEORGE NIEWRZEL, ARCHITECT, P.C.
4227 BELL ST.
KANSAS CITY MO 64111
816 753 3259
georgeniewrzel@att.net

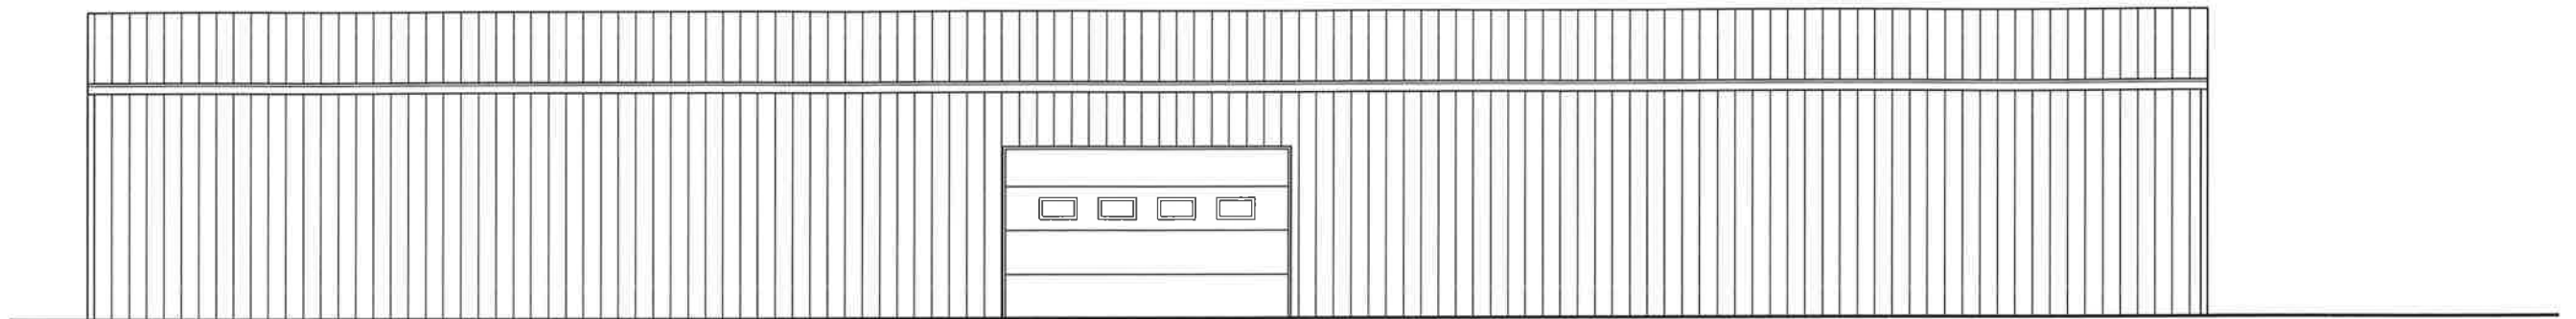


WEST

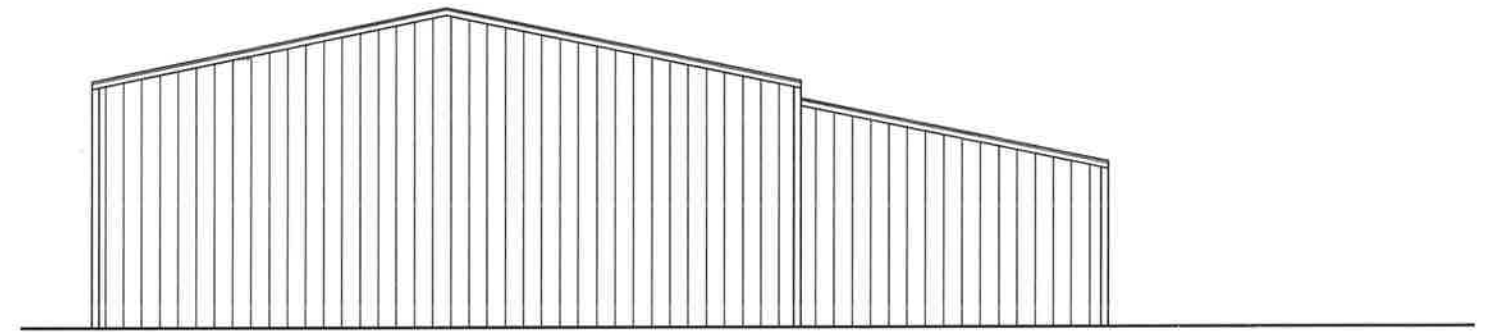

SOUTH

ELEVATIONS, 1502 SW MARKET


$3/32" = 1'-0"$


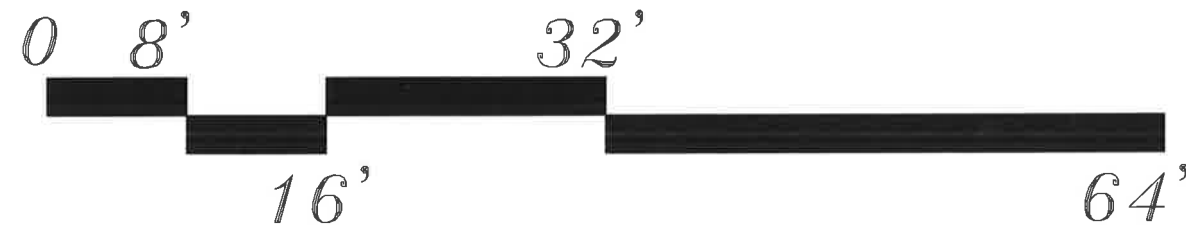


© 2020
GEORGE NIEWRZEL, ARCHITECT, P.C.
4227 BELL ST.
KANSAS CITY MO 64111
816 753 3259
georgeniewrzel@att.net

A-5
SPECIAL USE PERMIT
HERRINGTON AUTOMOTIVE
1500 & 1502 S W MARKET ST
LEE'S SUMMIT MO
MAY 1, 2020




 **LOCATION MAP**
NO SCALE

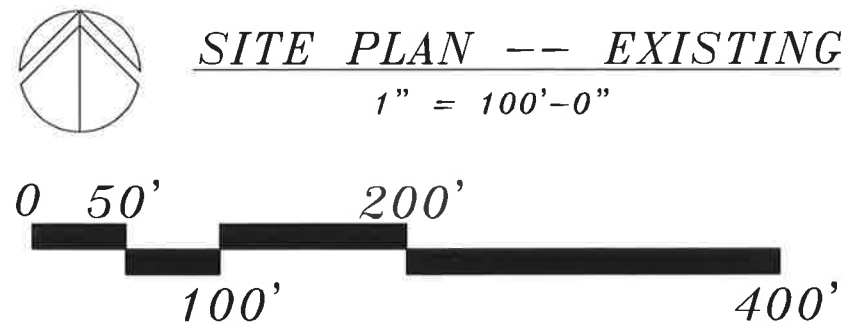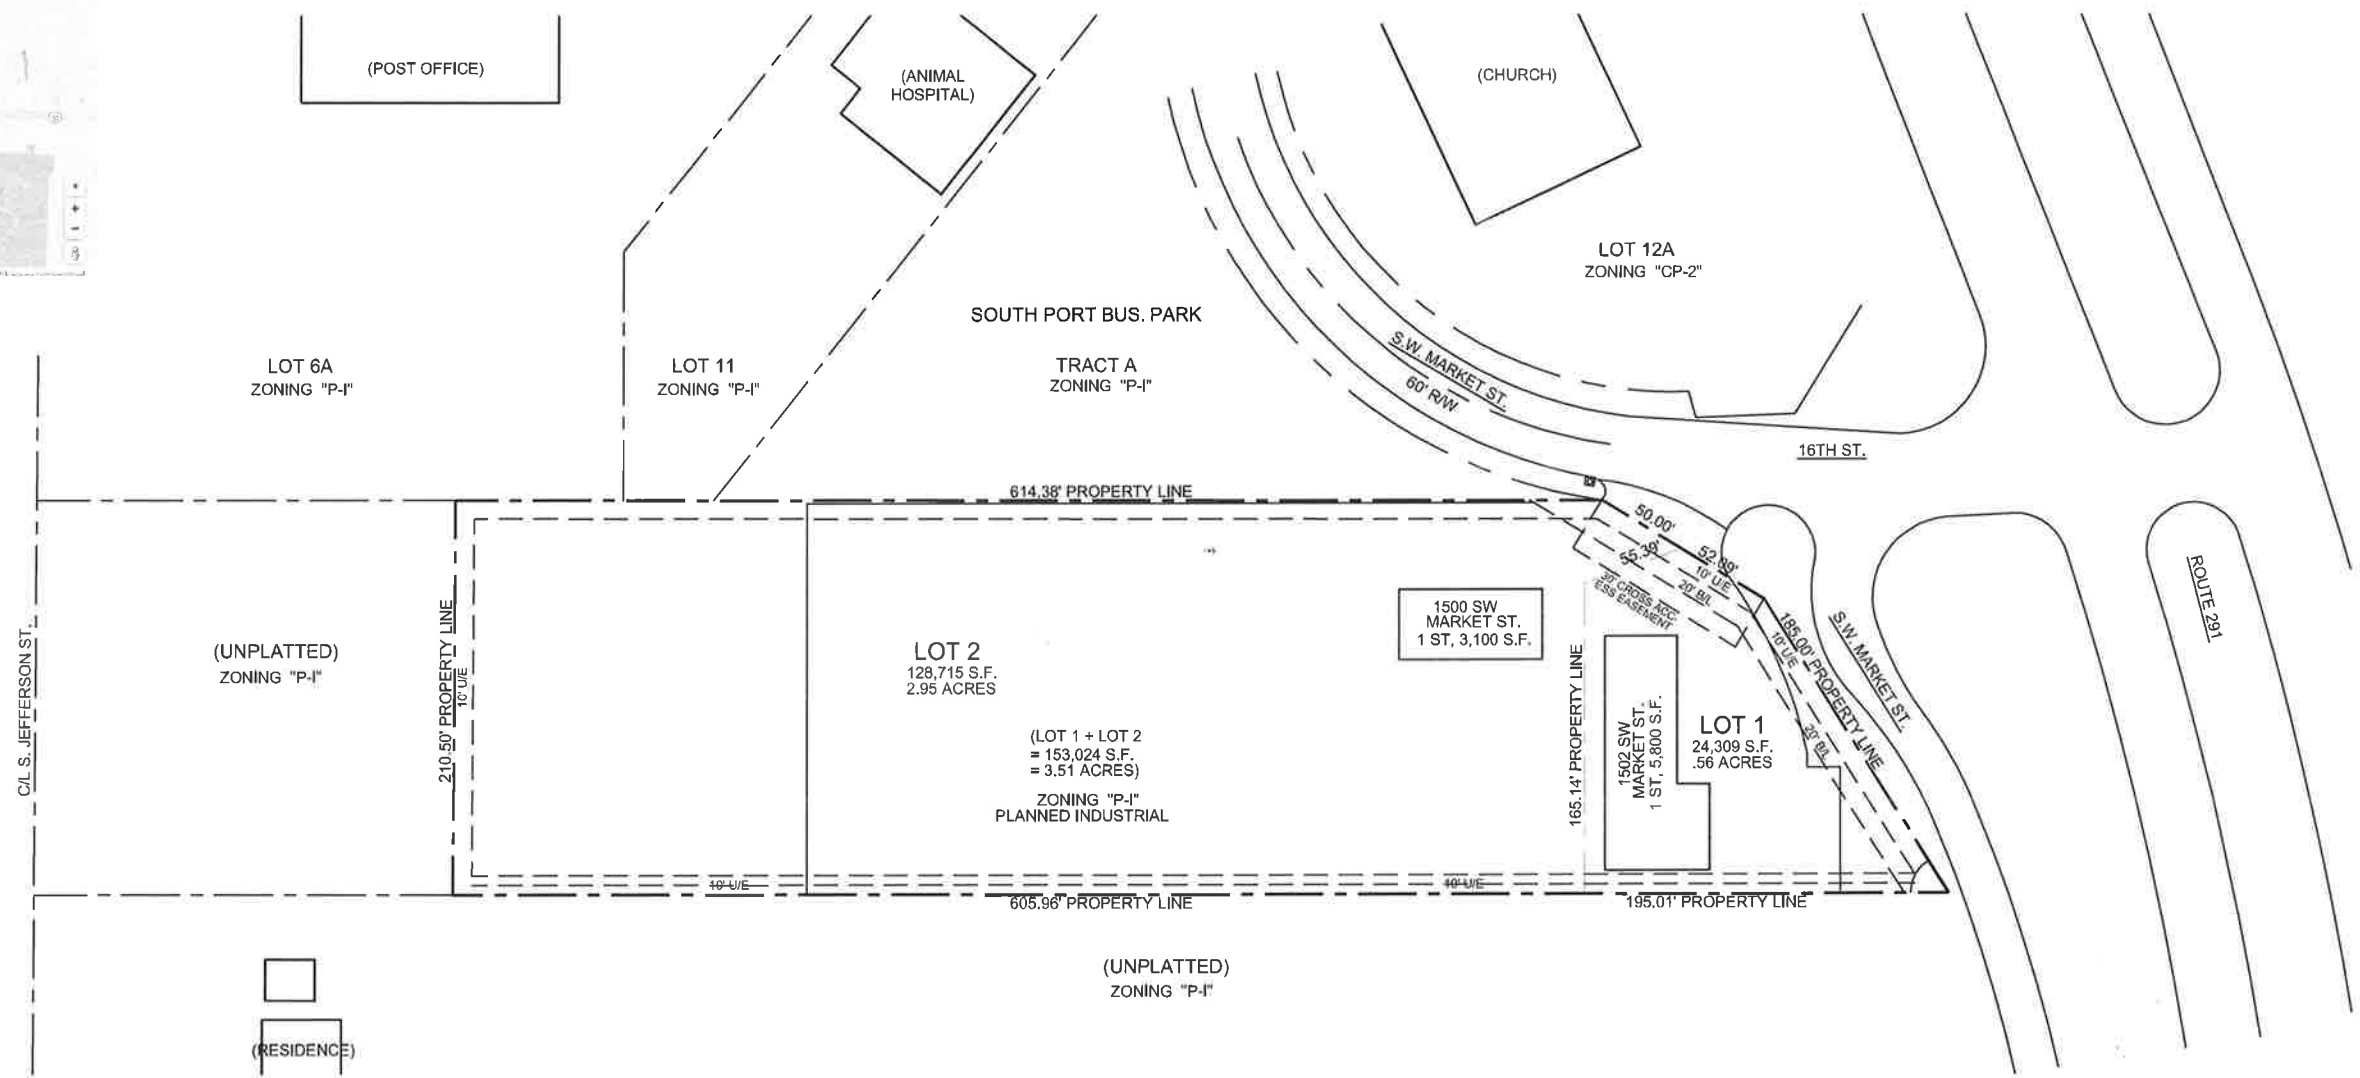

A-1


SPECIAL USE PERMIT


HERRINGTON AUTOMOTIVE
1500 & 1502 S W MARKET ST
LEE'S SUMMIT MO

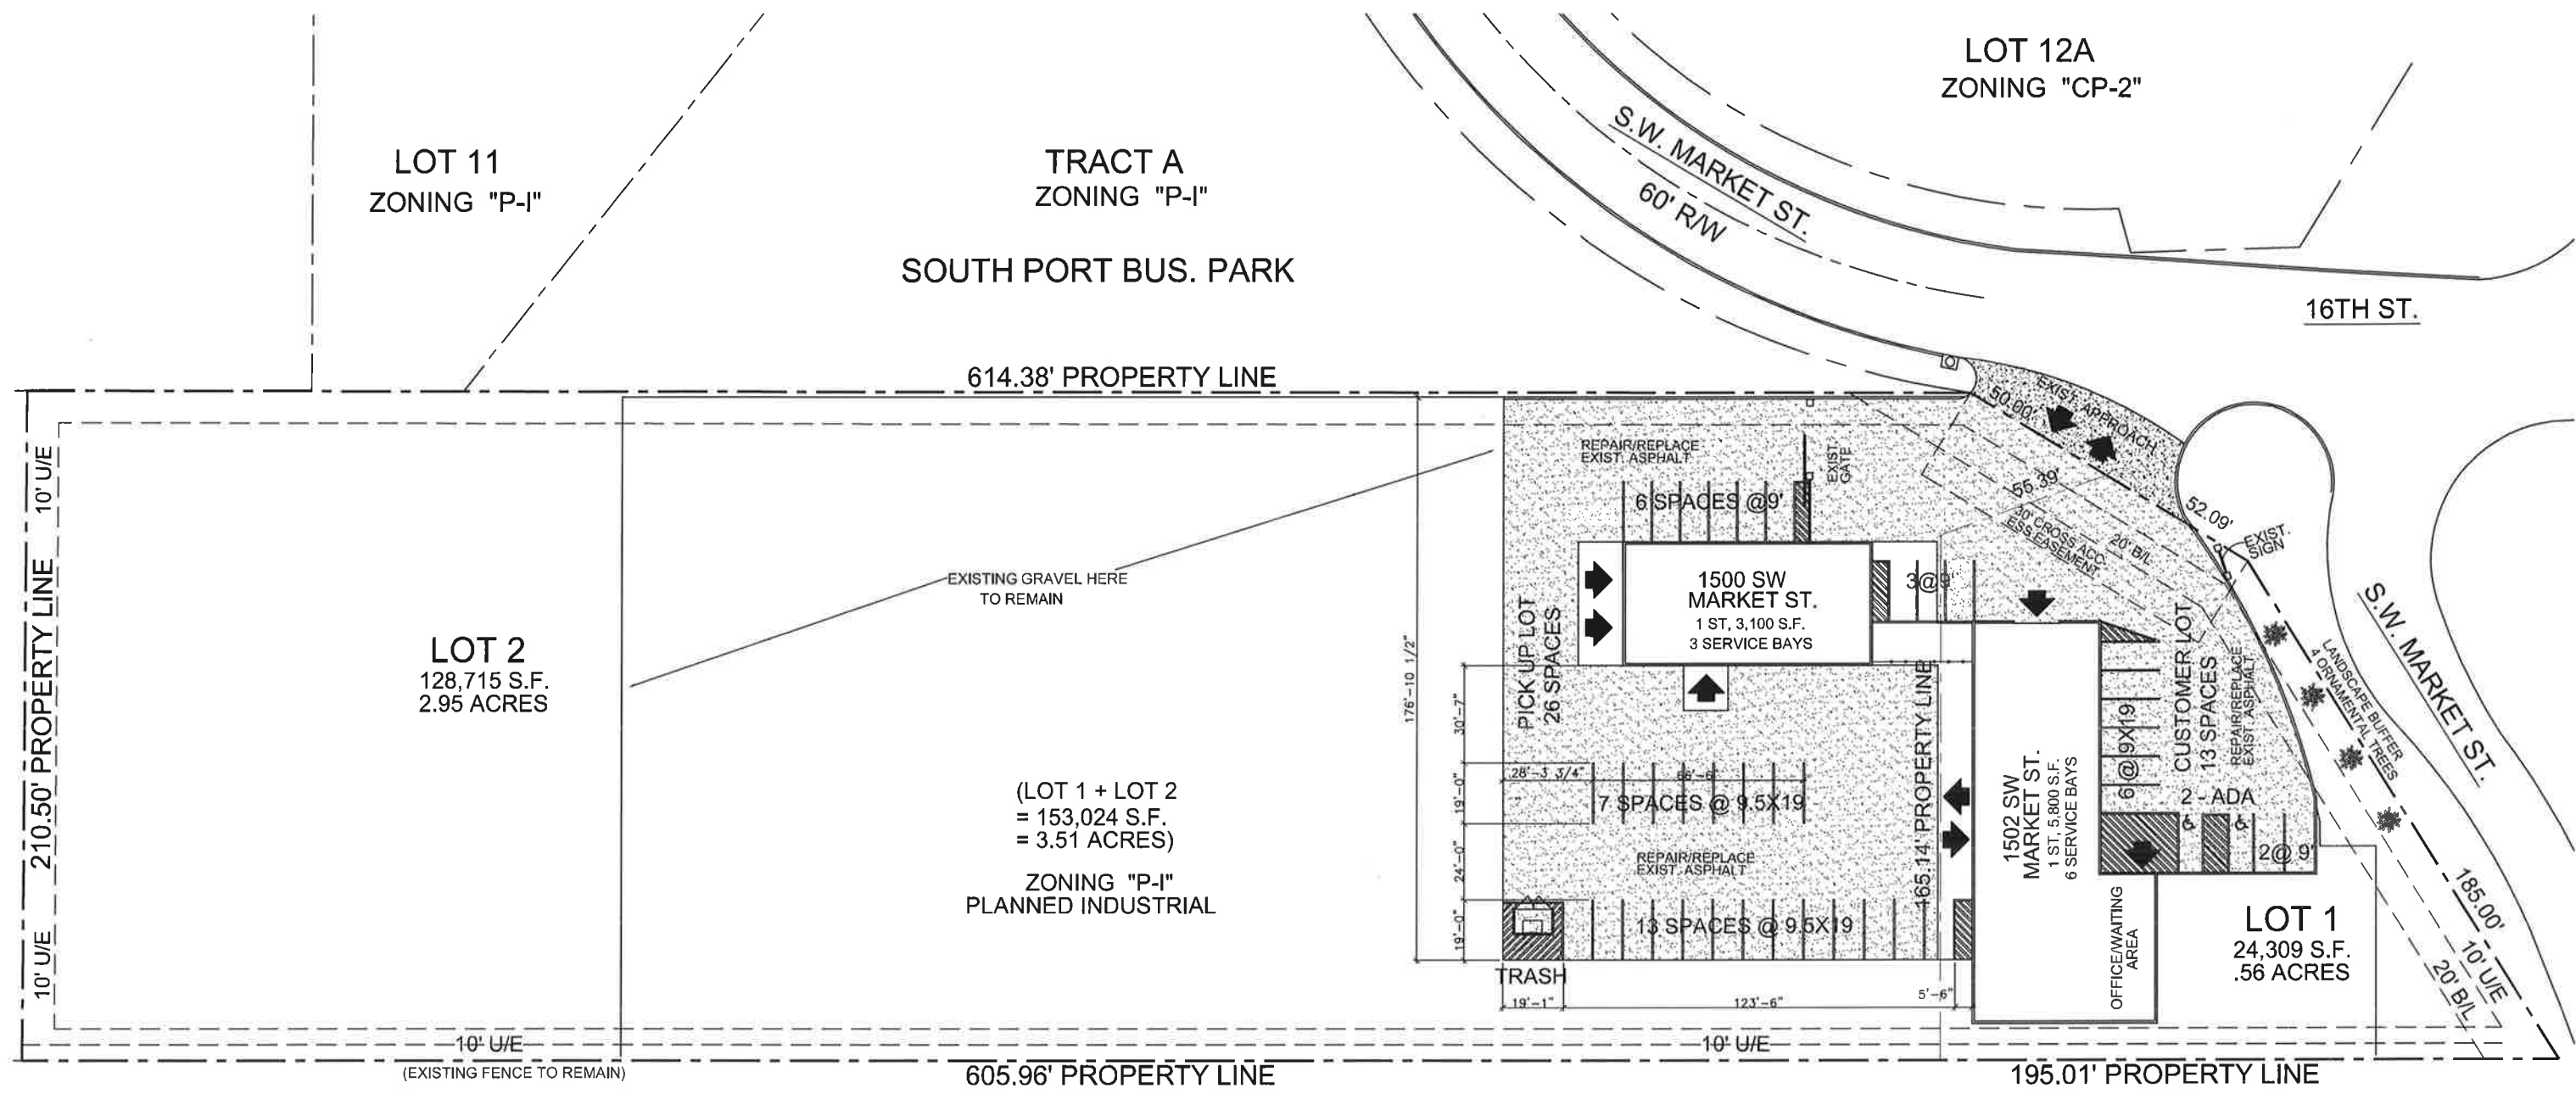

(UNPLATTED)
ZONING "P-I"

(UNPLATTED)
ZONING "P-I"

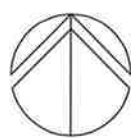 **SITE PLAN -- PROPOSED**
1" = 50'-0"

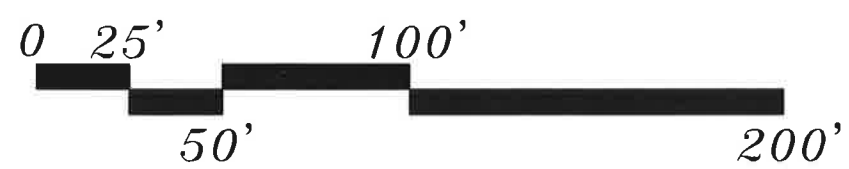


A-2

SPECIAL USE PERMIT

HERRINGTON AUTOMOTIVE
1500 & 1502 S W MARKET ST
LEE'S SUMMIT MO


MAY 1, 2020

© 2020
GEORGE NIEWRZEL, ARCHITECT, P.C.
4227 BELL ST.
KANSAS CITY MO 64111
816 753 3259
georgeniewrzel@att.net

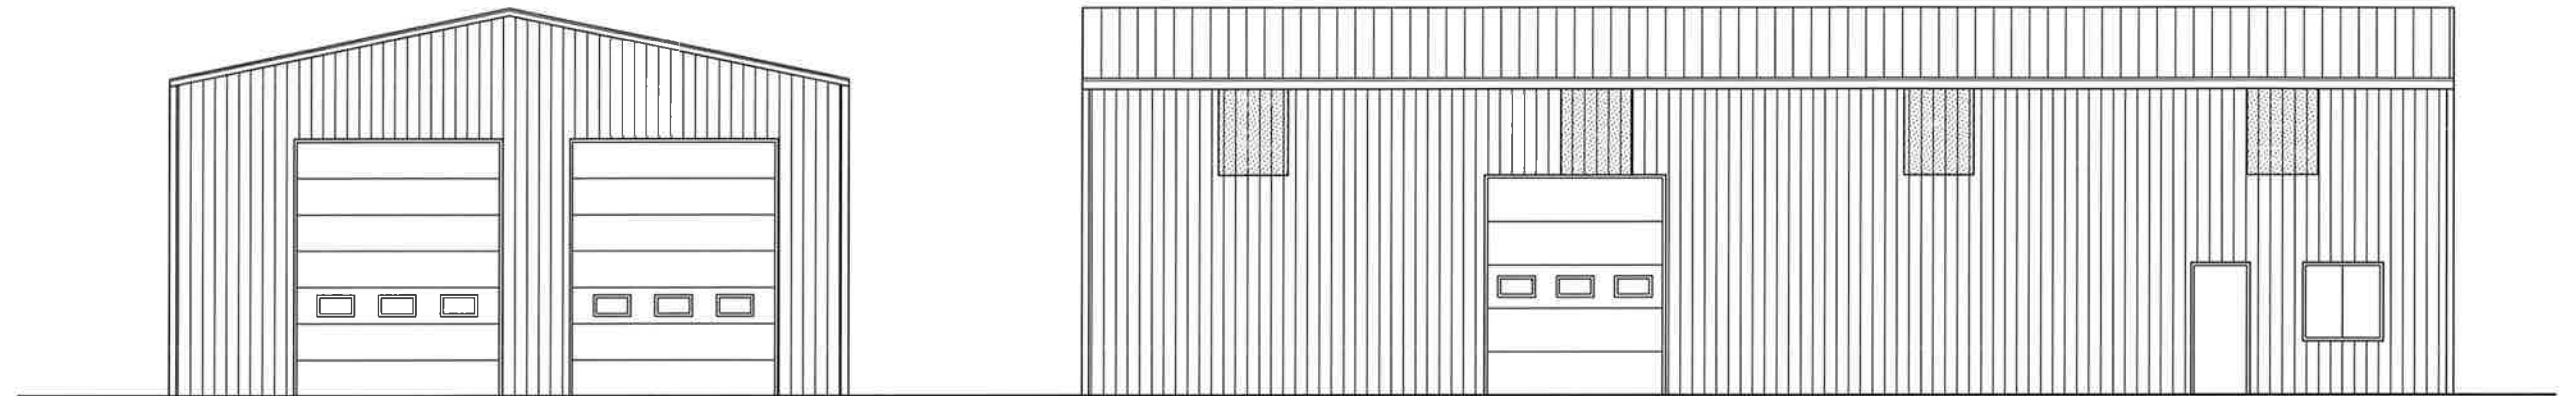

WEST

SOUTH

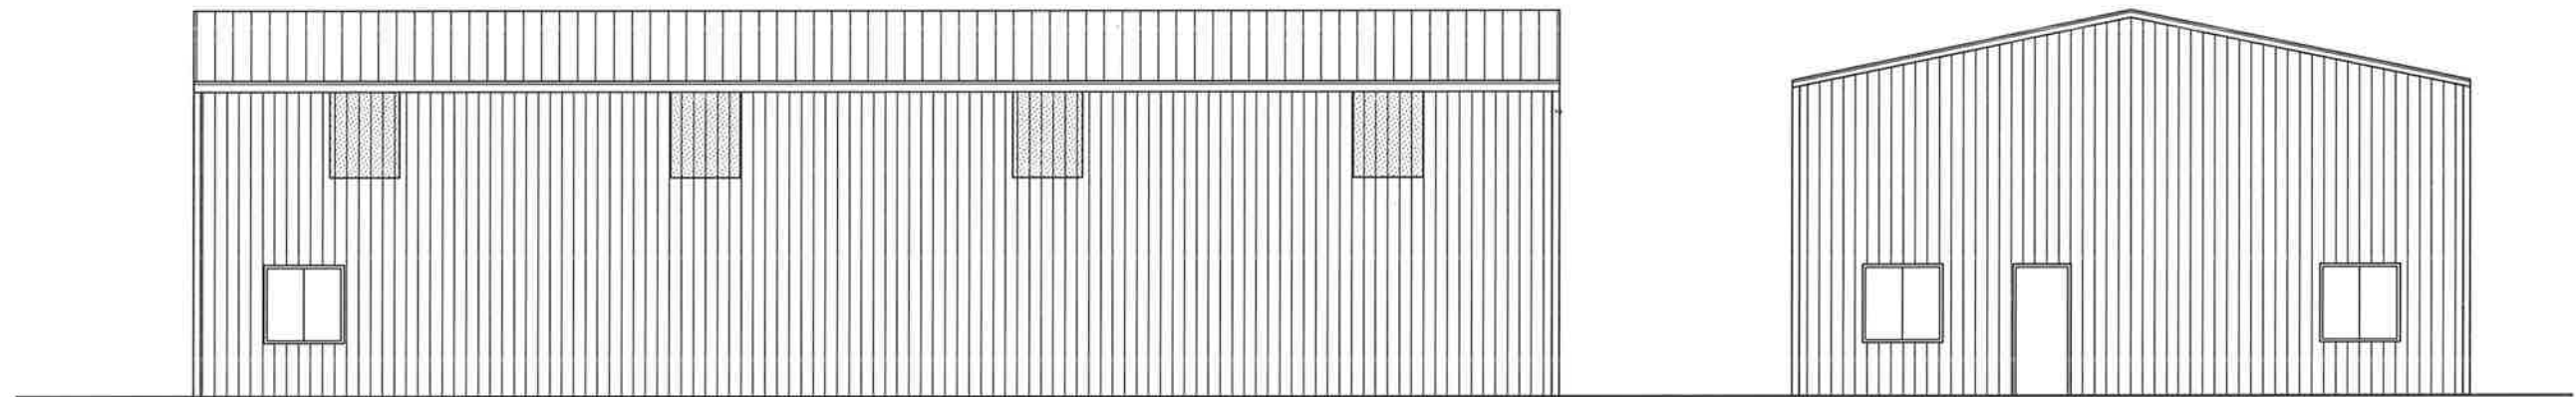


NORTH

EAST

ELEVATIONS, 1500 SW MARKET

3/32" = 1'-0"

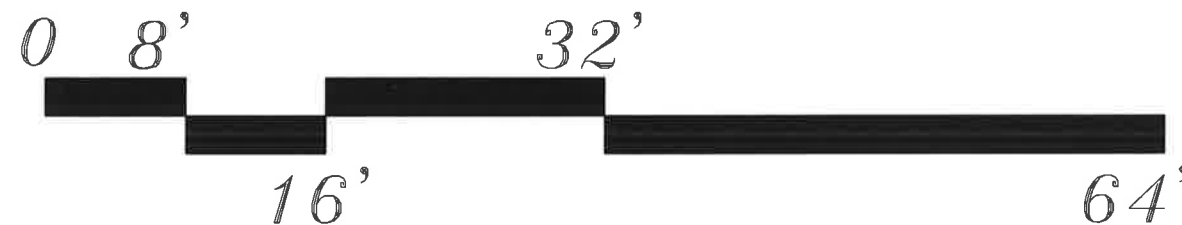


© 2020
 GEORGE NIEWRZEL, ARCHITECT, P.C.
 4227 BELL ST.
 KANSAS CITY MO 64111
 816 753 3259
 georgeniewrzel@att.net

A-3


SPECIAL USE PERMIT

HERRINGTON AUTOMOTIVE
 1500 & 1502 S W MARKET ST
 LEE'S SUMMIT MO

MAY 1, 2020

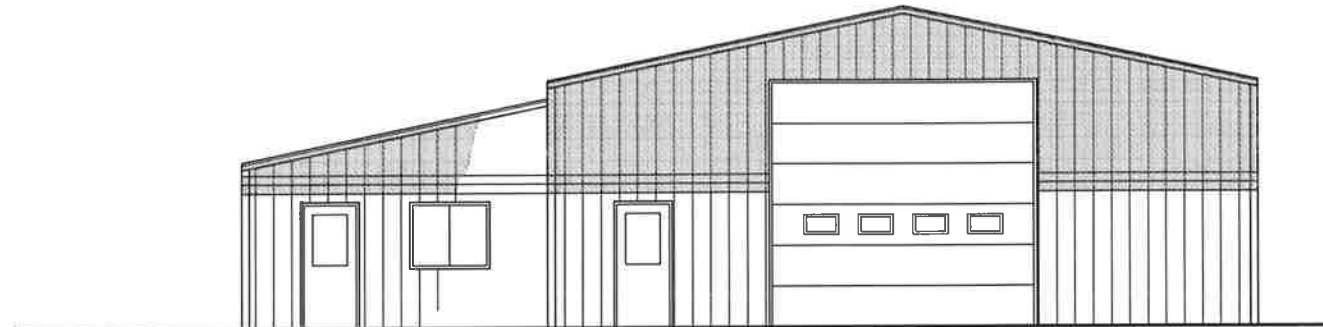


NORTH

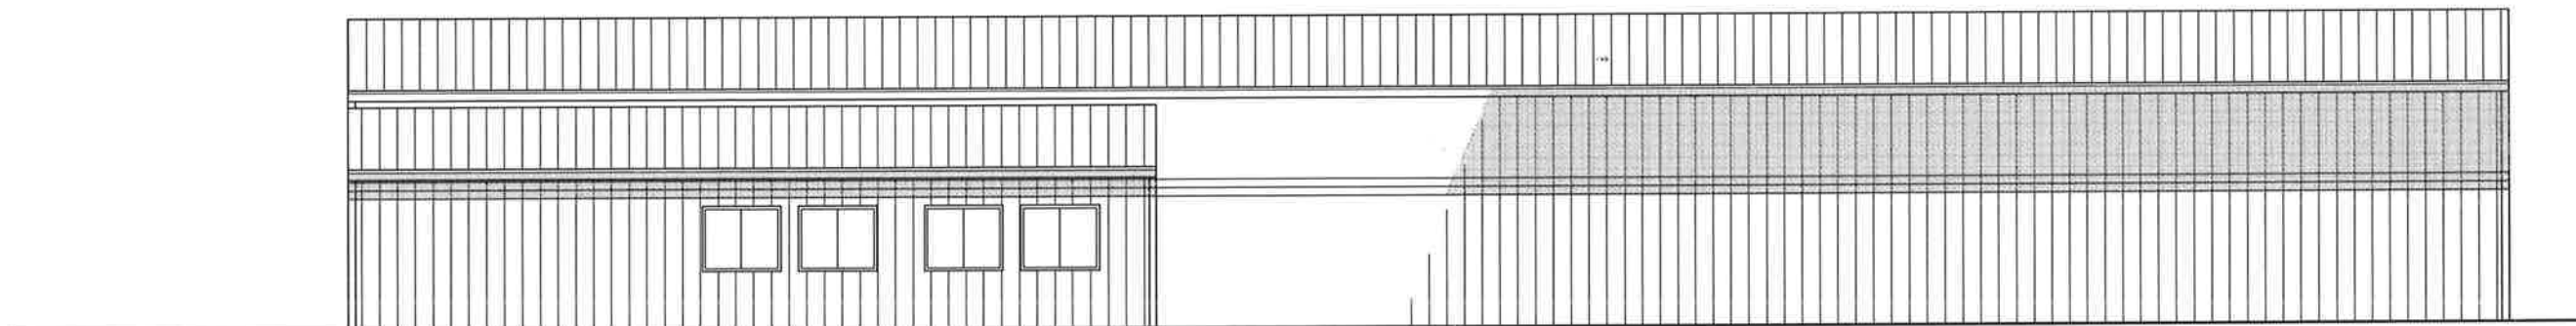

EAST

ELEVATIONS, 1502 SW MARKET

3/32" = 1'-0"

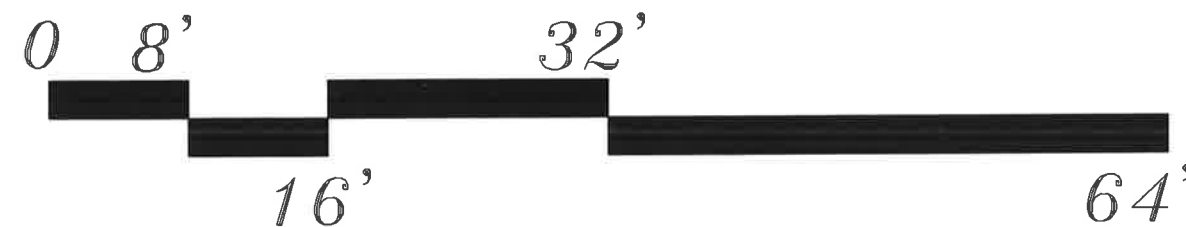


A-4

SPECIAL USE PERMIT


HERRINGTON AUTOMOTIVE
1500 & 1502 S W MARKET ST
LEE'S SUMMIT MO

MAY 1, 2020

© 2020
GEORGE NIEWRZEL, ARCHITECT, P.C.
4227 BELL ST.
KANSAS CITY MO 64111
816 753 3259
georgeniewrzel@att.net

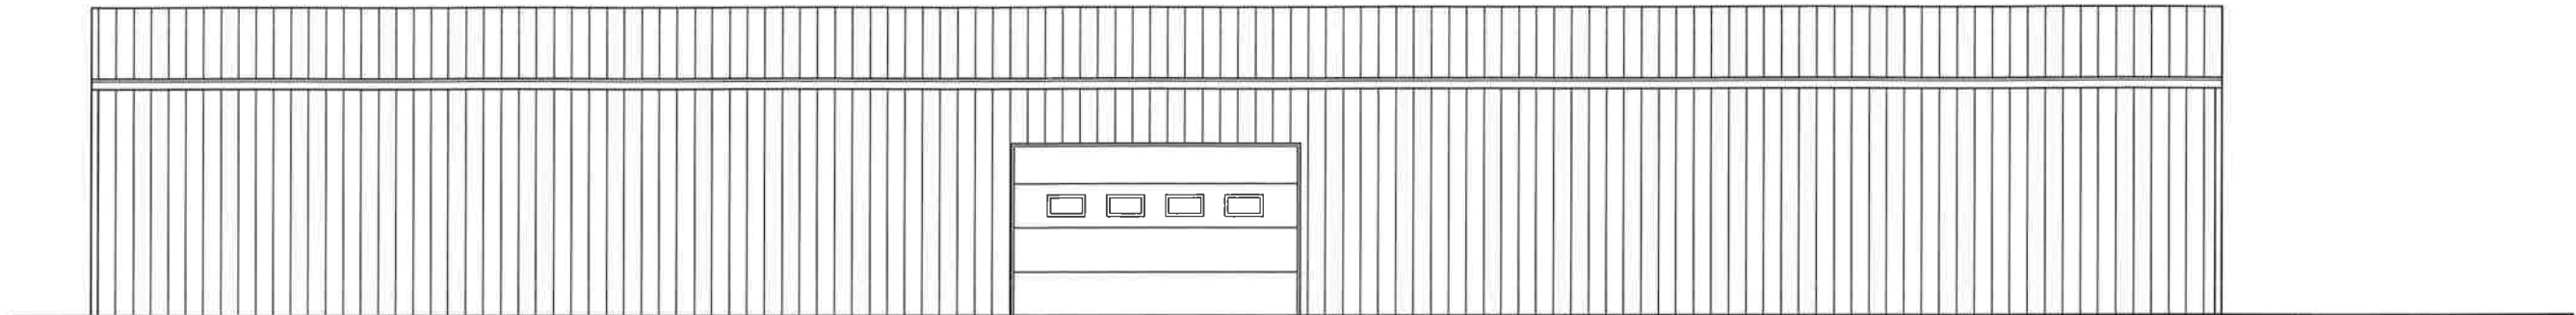


WEST

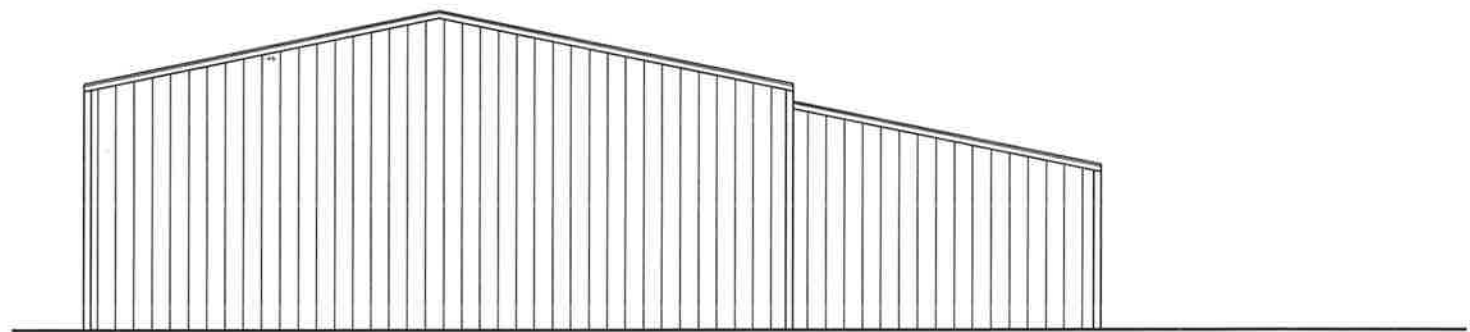

SOUTH

ELEVATIONS, 1502 SW MARKET

$3/32'' = 1'-0''$

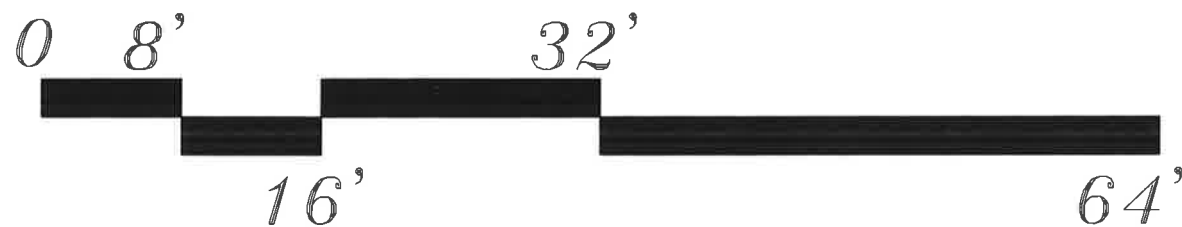

A-5

SPECIAL USE PERMIT

HERRINGTON AUTOMOTIVE
1500 & 1502 S W MARKET ST
LEE'S SUMMIT MO

MAY 1, 2020

© 2020
GEORGE NIEWRZEL, ARCHITECT, P.C.
4227 BELL ST.
KANSAS CITY MO 64111
816 753 3259
georgeniewrzel@att.net