
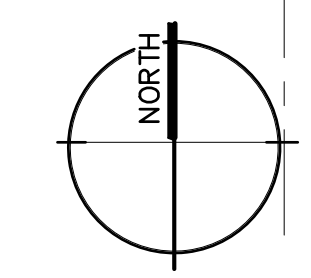
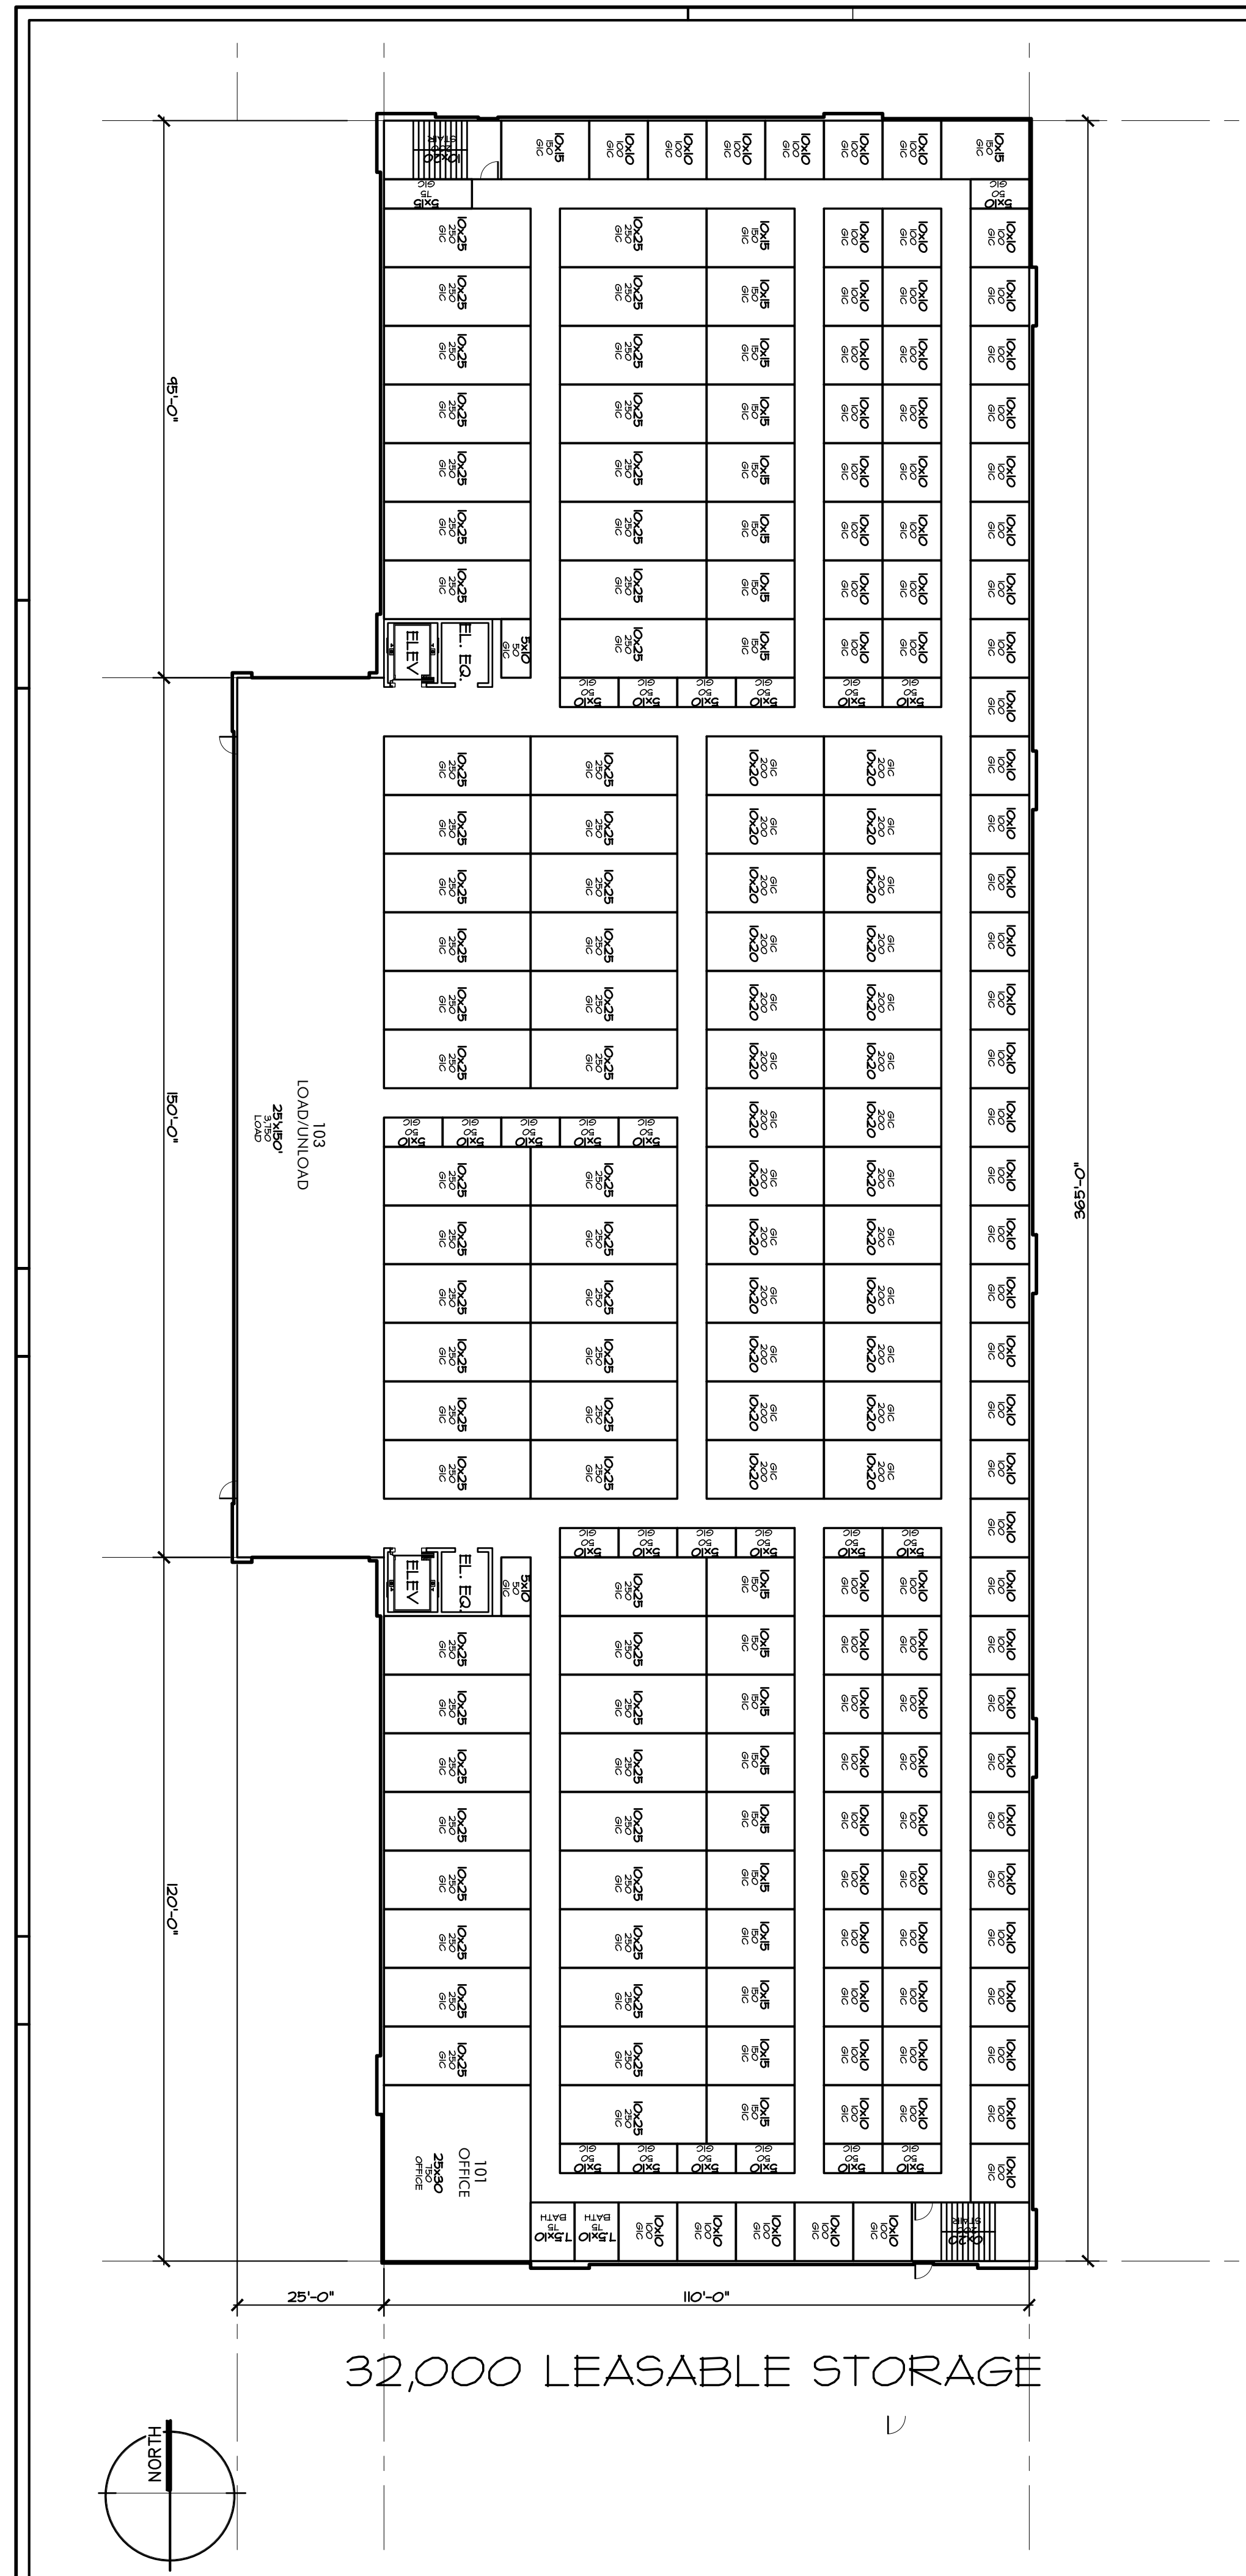



| BUILDING AREA DATA | | | | | |
|--------------------|-----------|-----------|-----------|---------|---------|
| | 1st Story | 2nd Story | 3rd Story | TOTAL | PERCENT |
| TOTAL | 43,900 | 39,800 | 39,800 | 123,500 | |
| STORAGE | 32,000 | 31,955 | 32,000 | 95,955 | 77.70% |
| COMMON | 11,900 | 7,845 | 7,800 | 27,545 | 22.30% |
| | | | | | 100.00% |

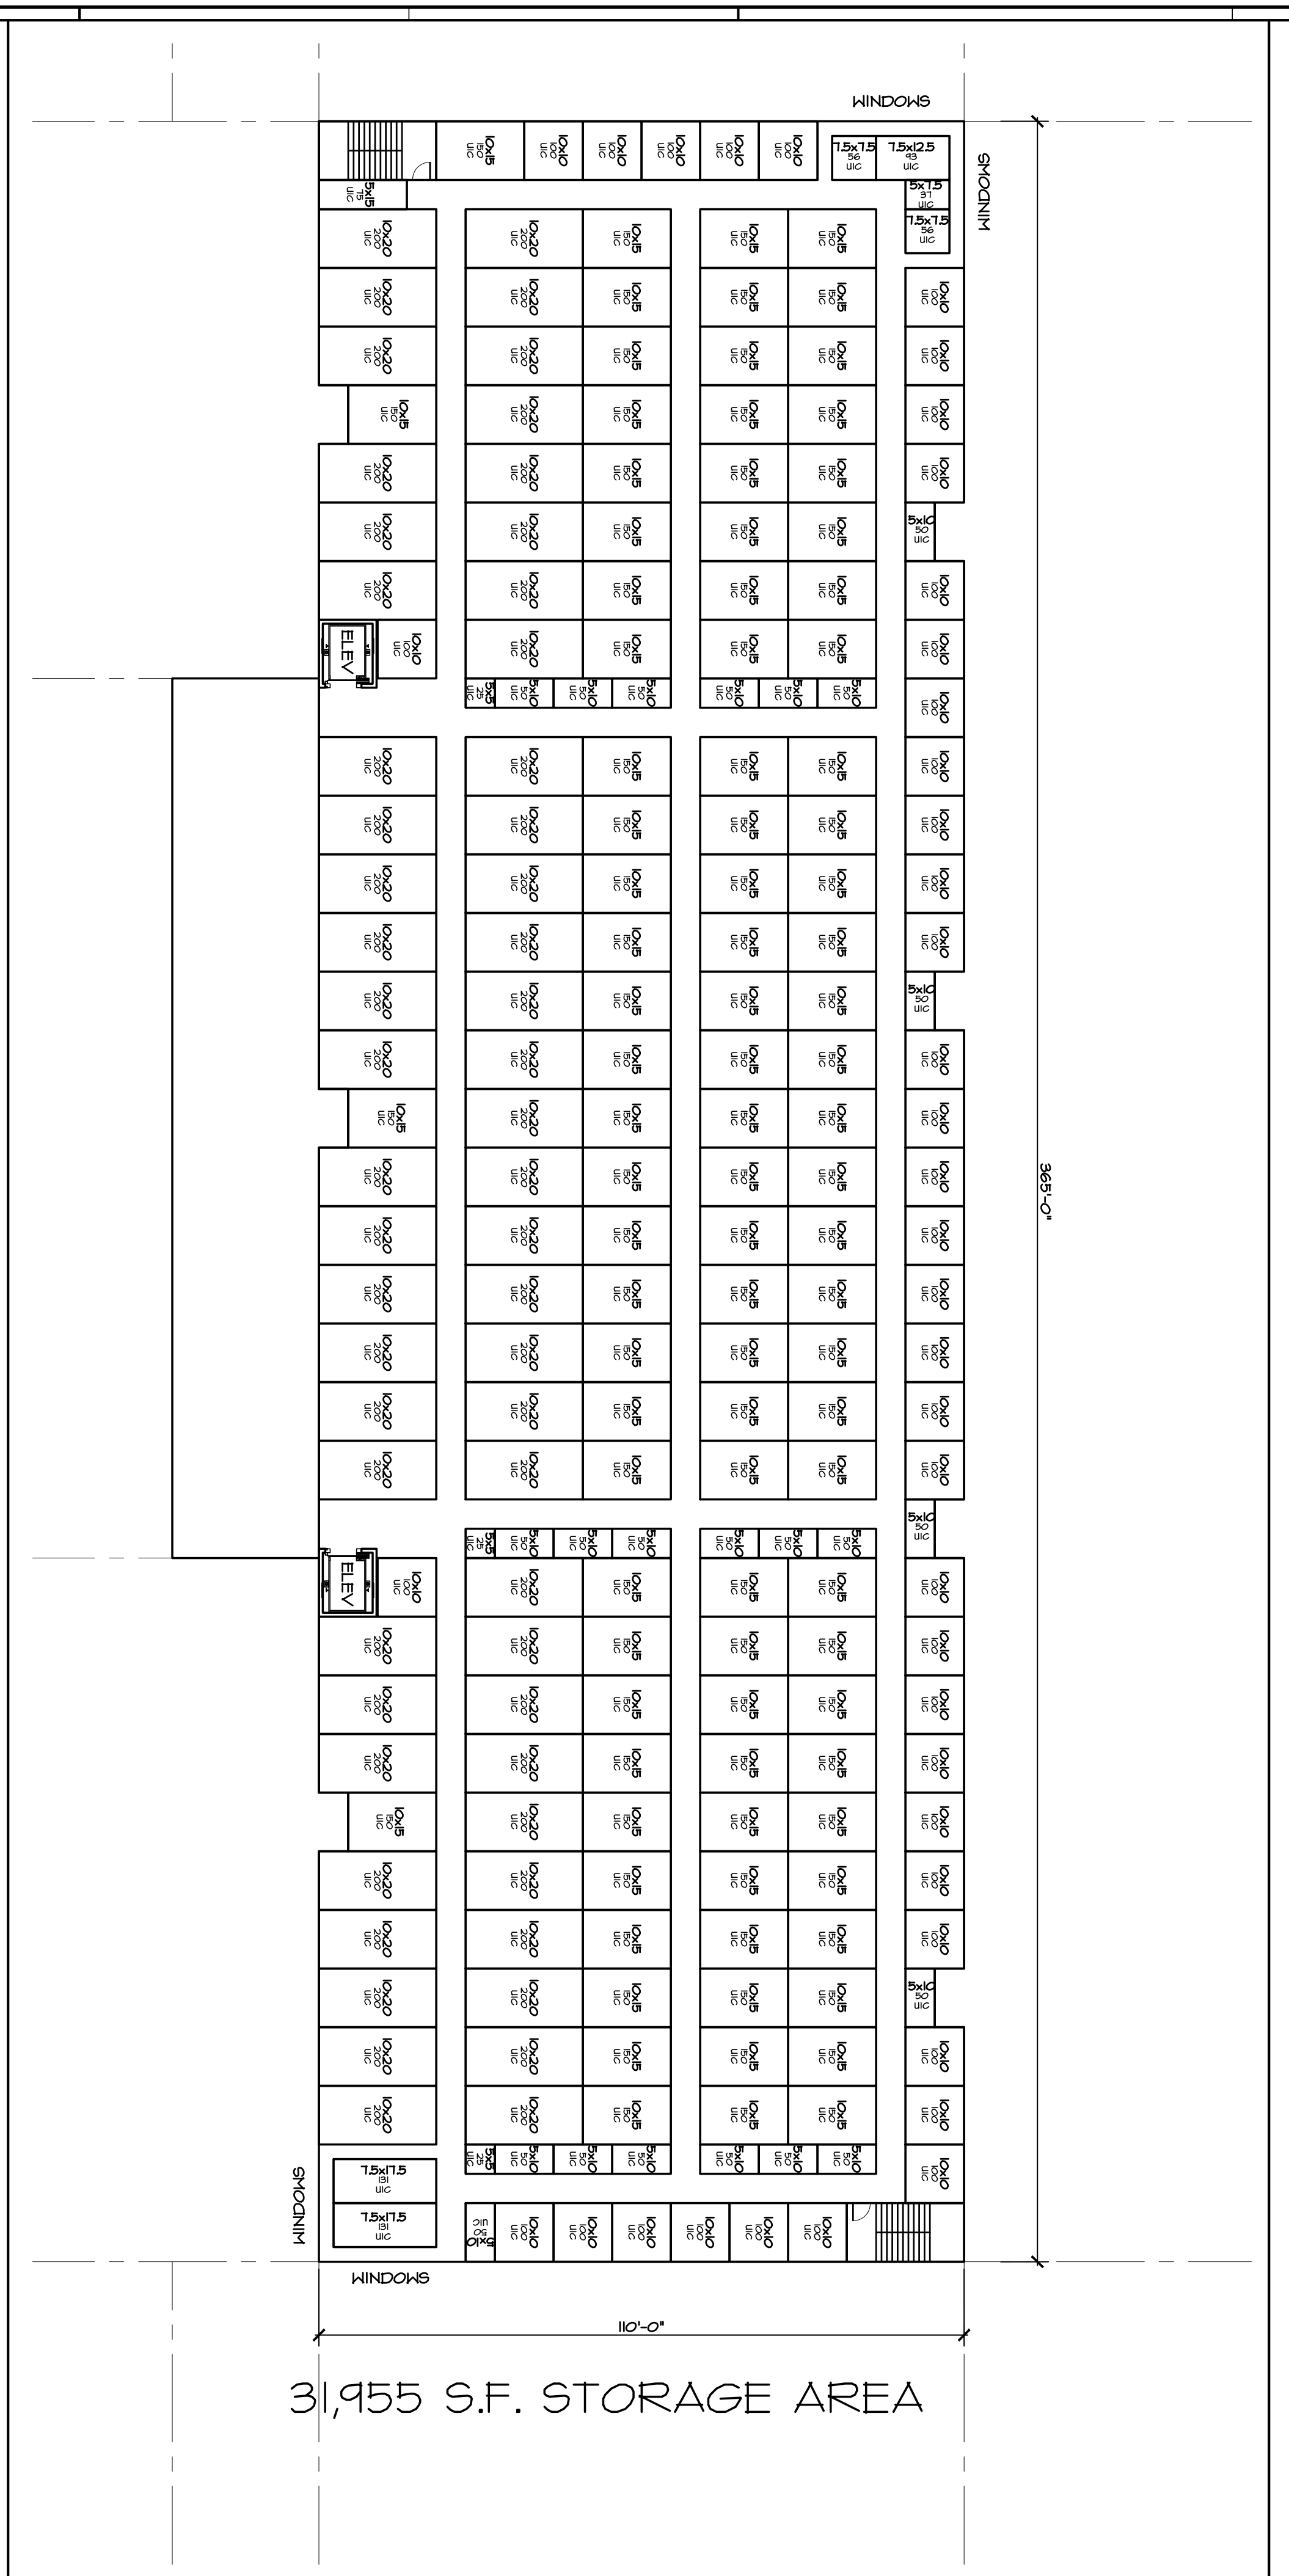


1 FIRST STORY LAYOUT PLAN - 43,900 S.F.
 1" = 20'-0"

2 SECOND STORY LAYOUT PLAN - 39,800 S.F.
 1" = 20'-0"


3 THIRD STORY LAYOUT PLAN - 39,800 S.F.
 1" = 20'-0"

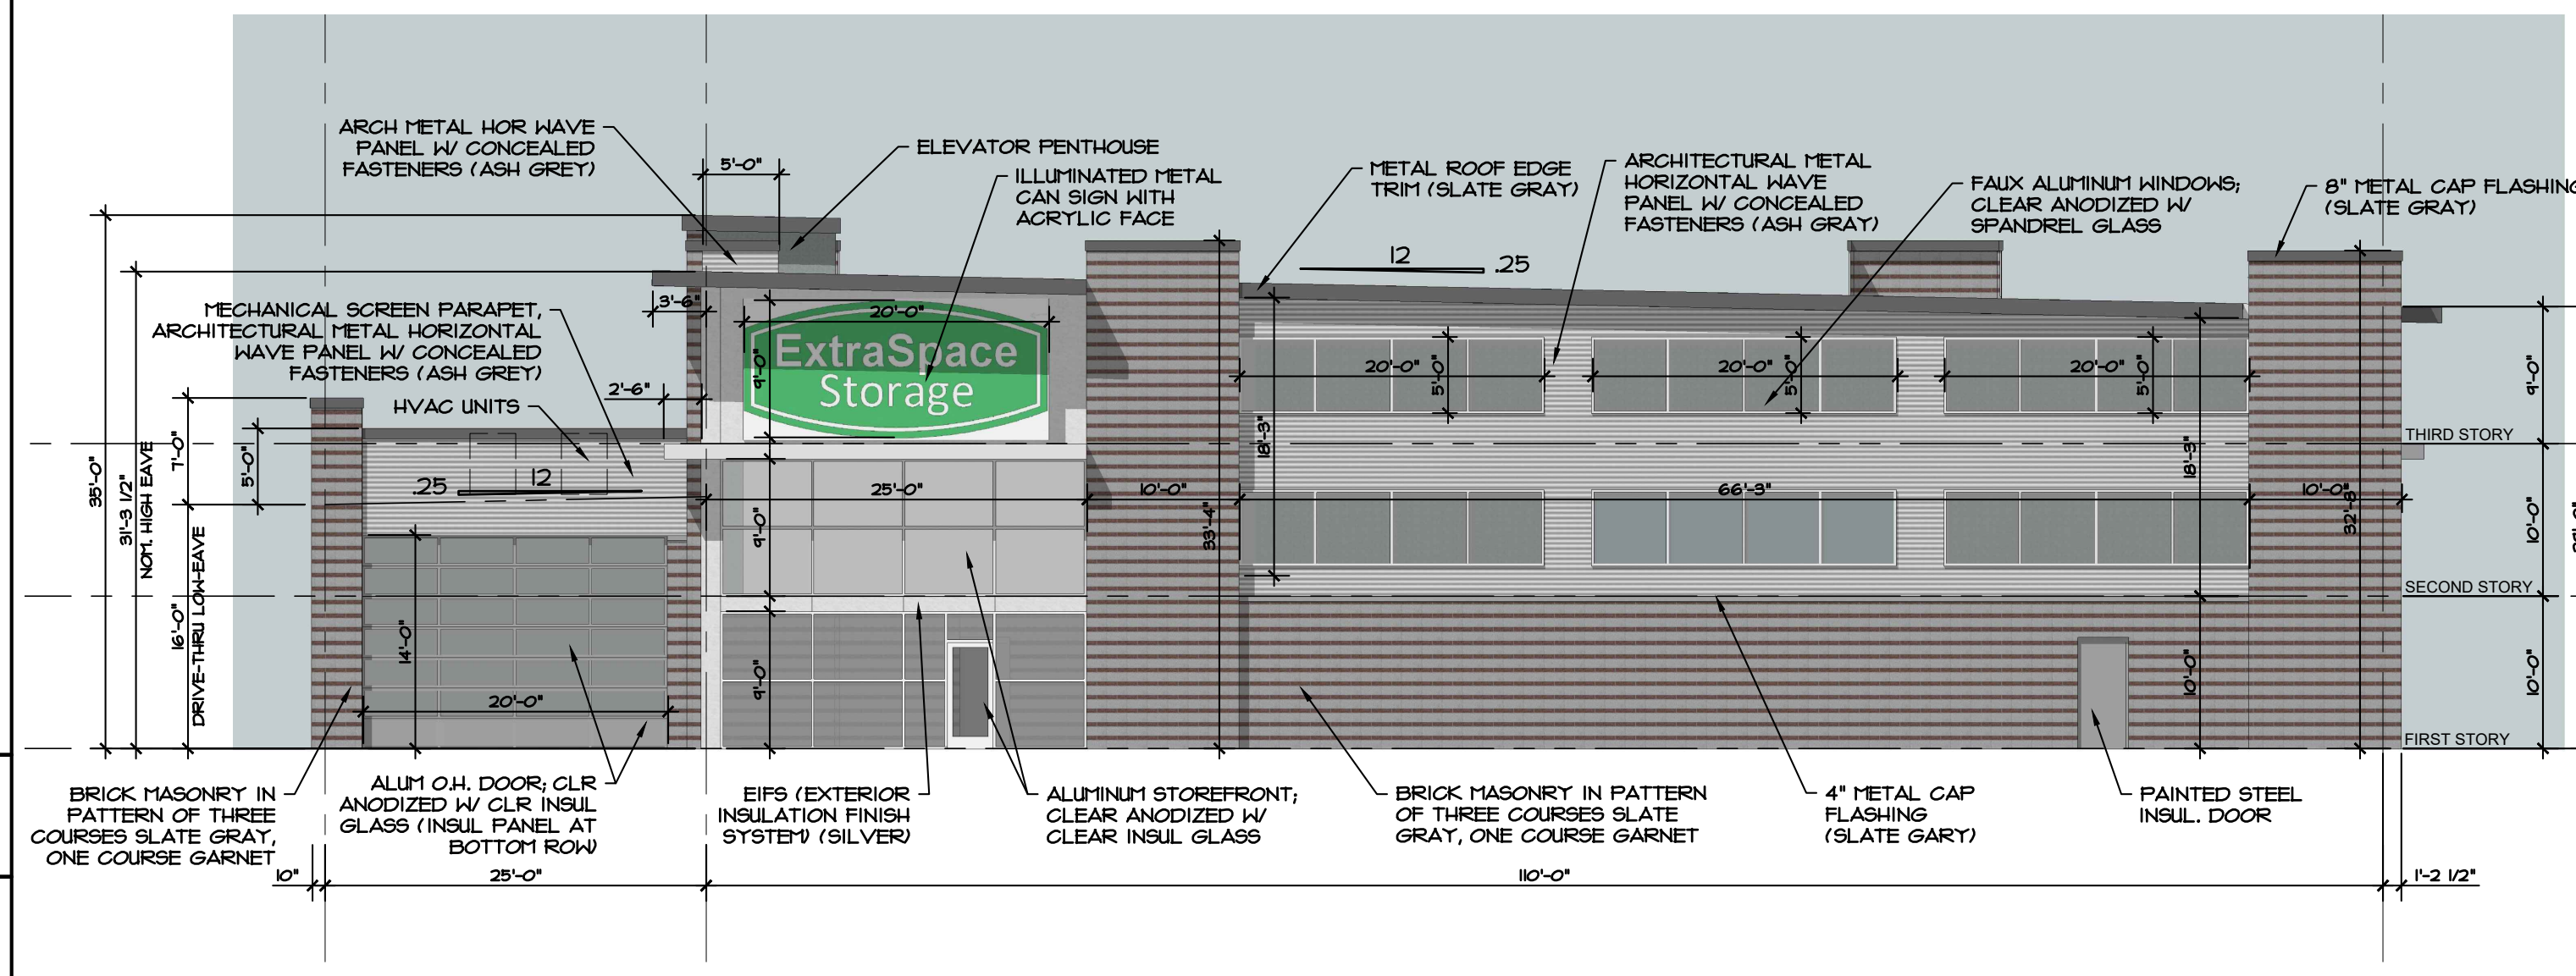


1 SOUTH ELEVATION
3/32" = 1'-0"

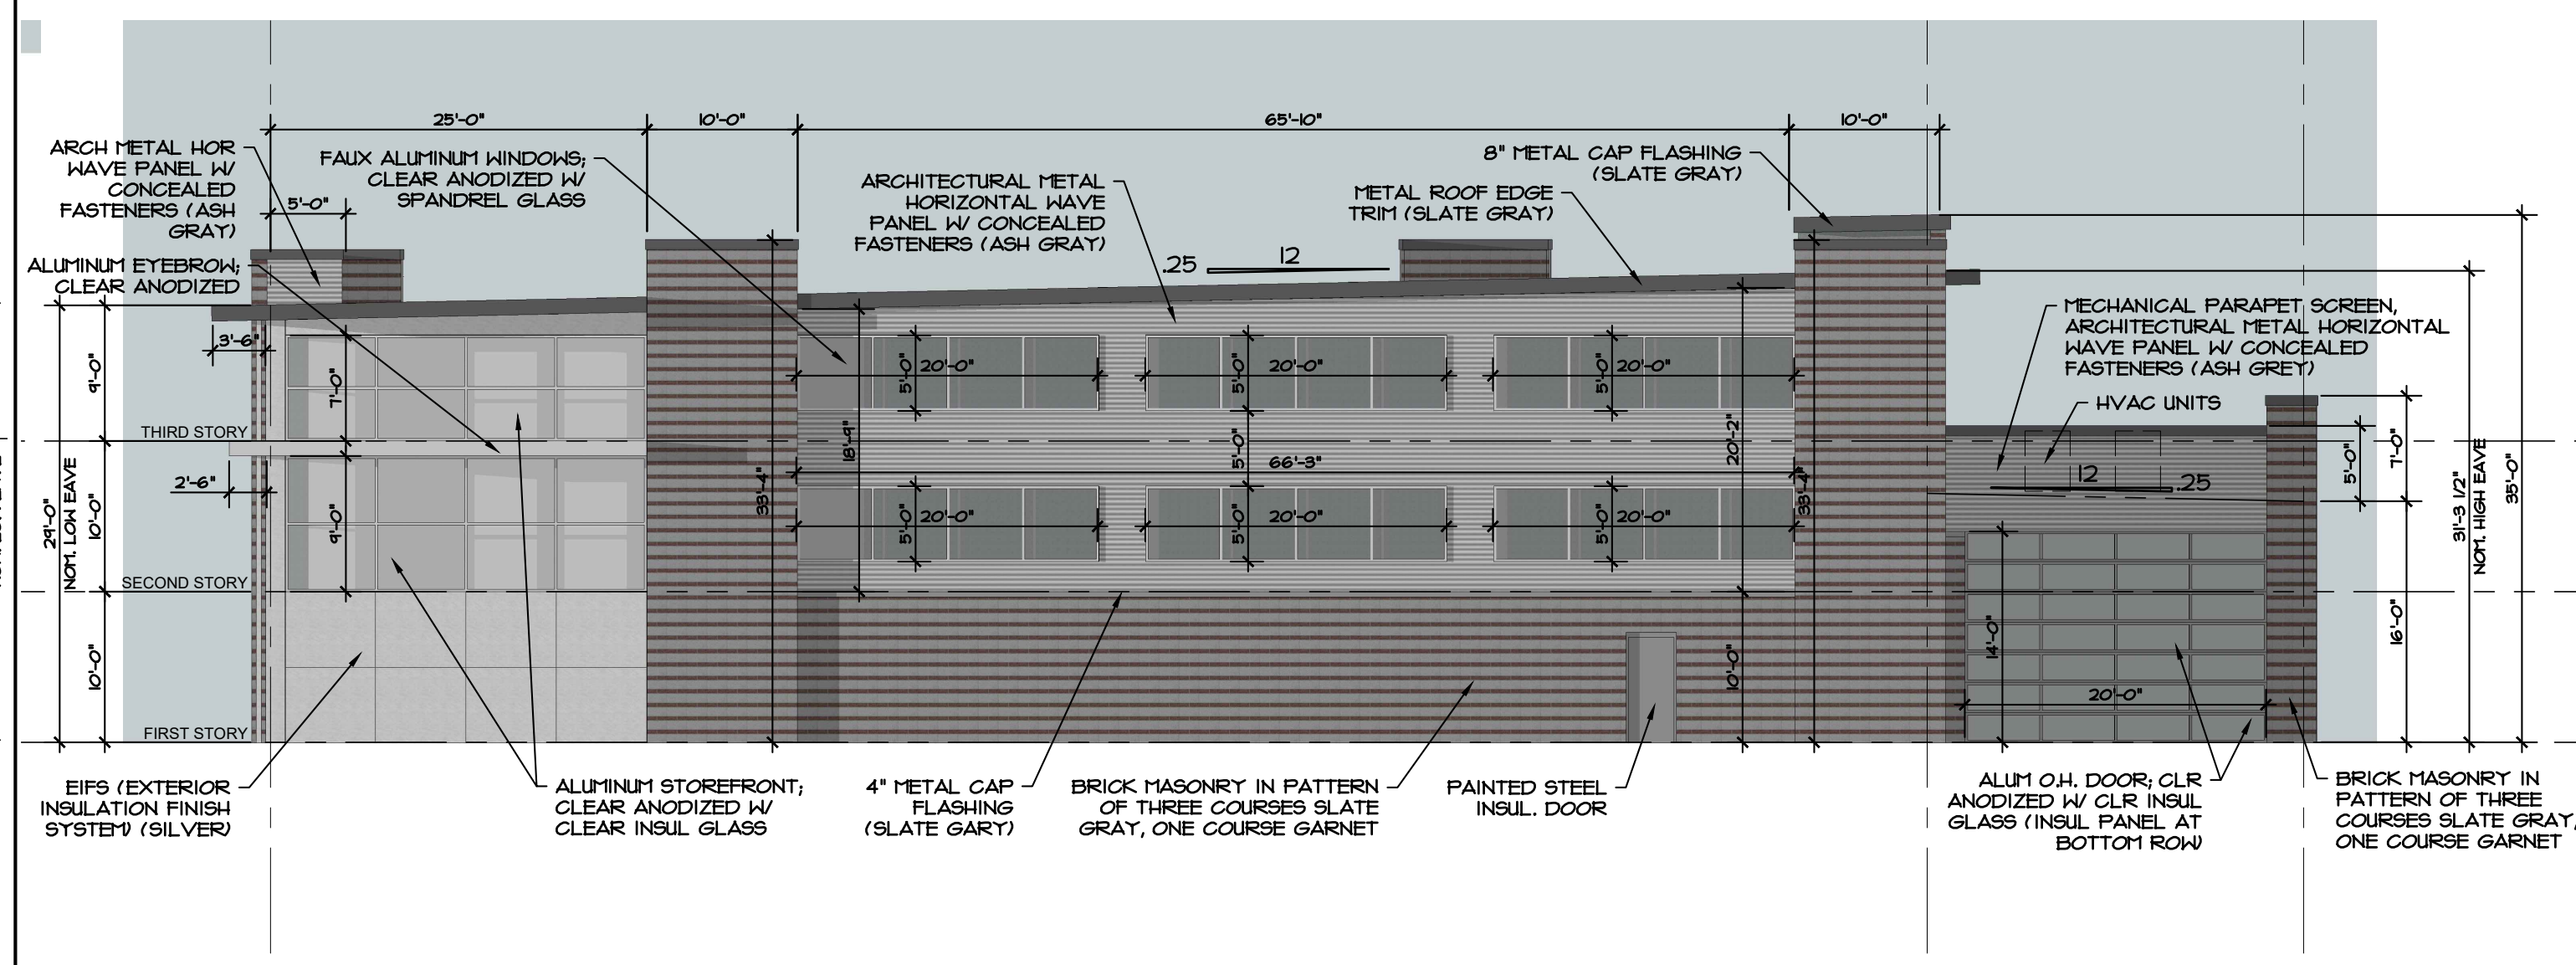


2 NORTH ELEVATION
3/32" = 1'-0"

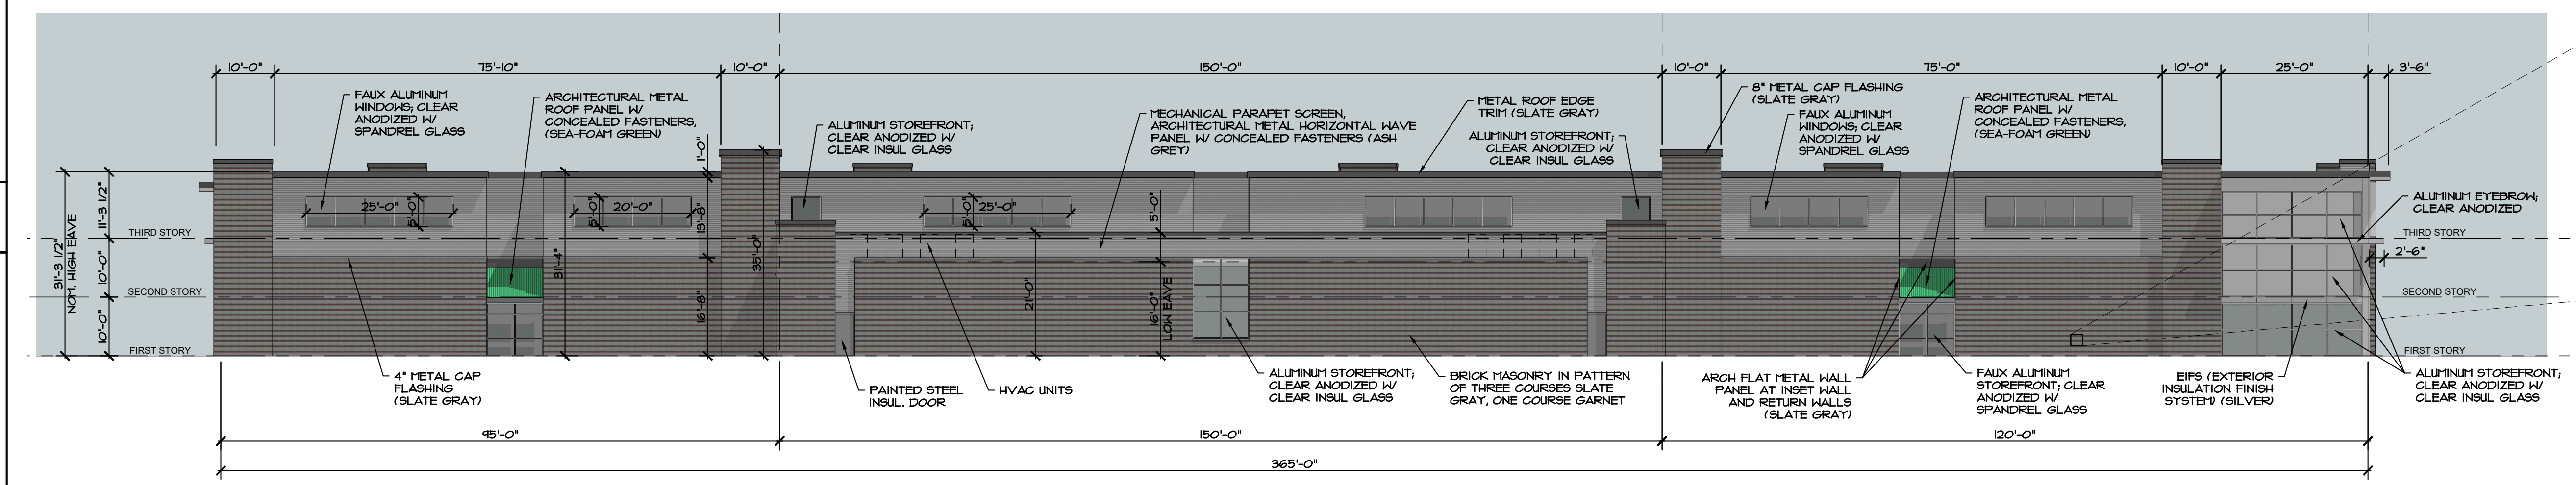

3 WEST ELEVATION
1/16" = 1'-0"

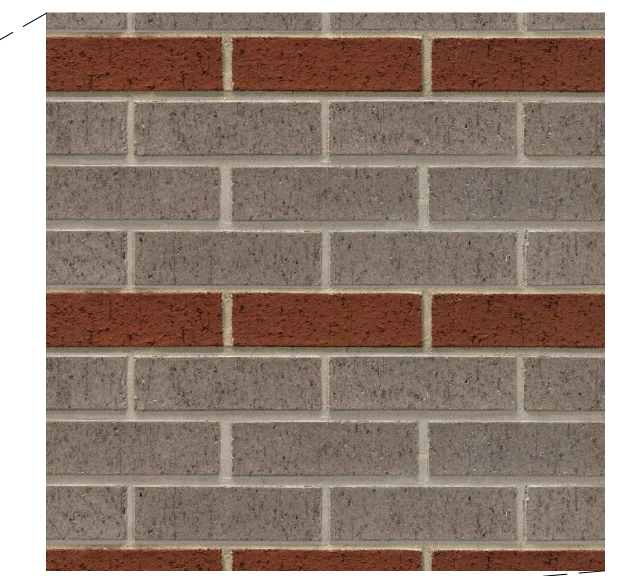

5 BRICK PATTERN
NTS

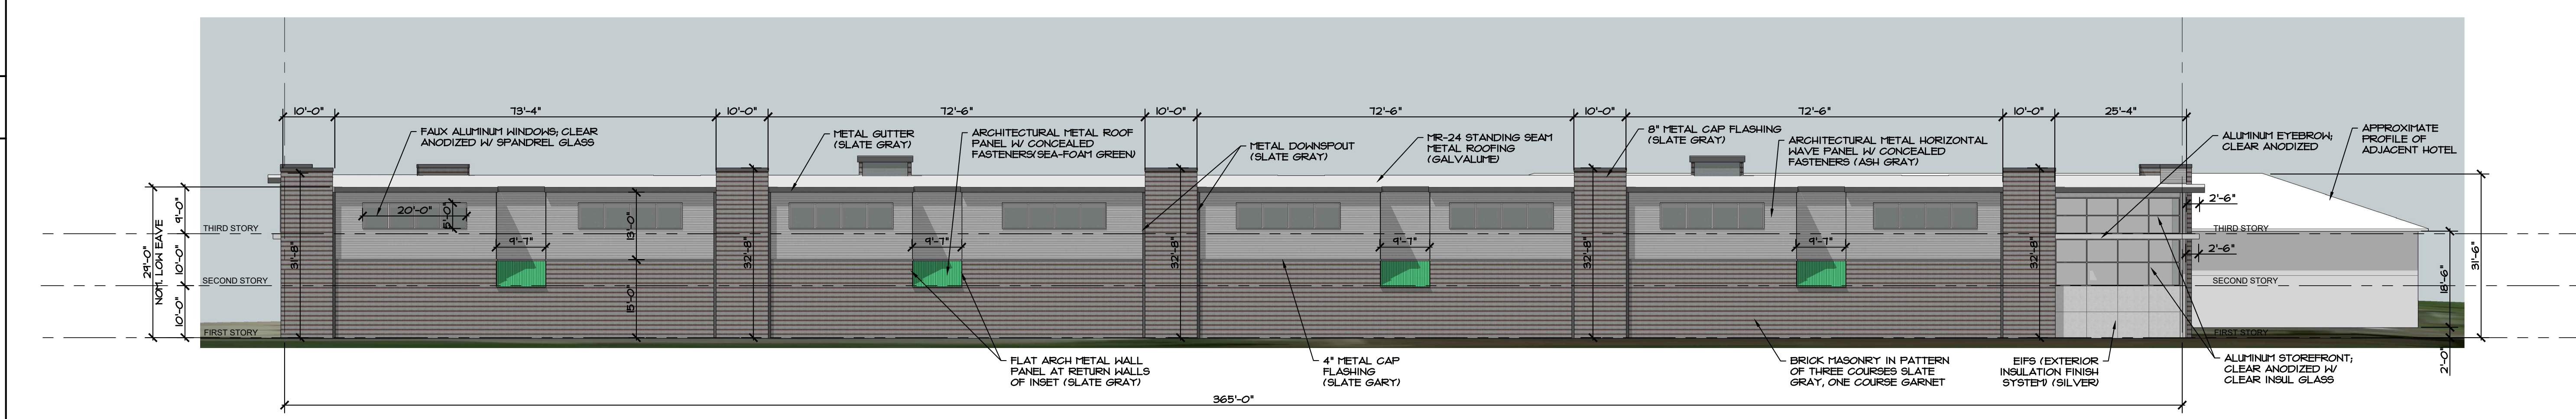

4 EAST ELEVATION
1/16" = 1'-0"

EXTRASPACE STORAGE
650 OLDHAM PARKWAY
LEE'S SUMMIT, MISSOURI




Hernly ASSOCIATES
1100 Rhode Island Street
Lawrence, Kansas
66044
785 - 749 - 5806
FAX 785 - 749 - 1515

ELEVATIONS
Date: 2018/10/12
Drawn by: SCH
Checked by:
Revisions:



1 SOUTH ELEVATION WITH PROPOSED TREES AND EXISTING ADJACENT HOTEL PROFILE
3/32" = 1'-0"

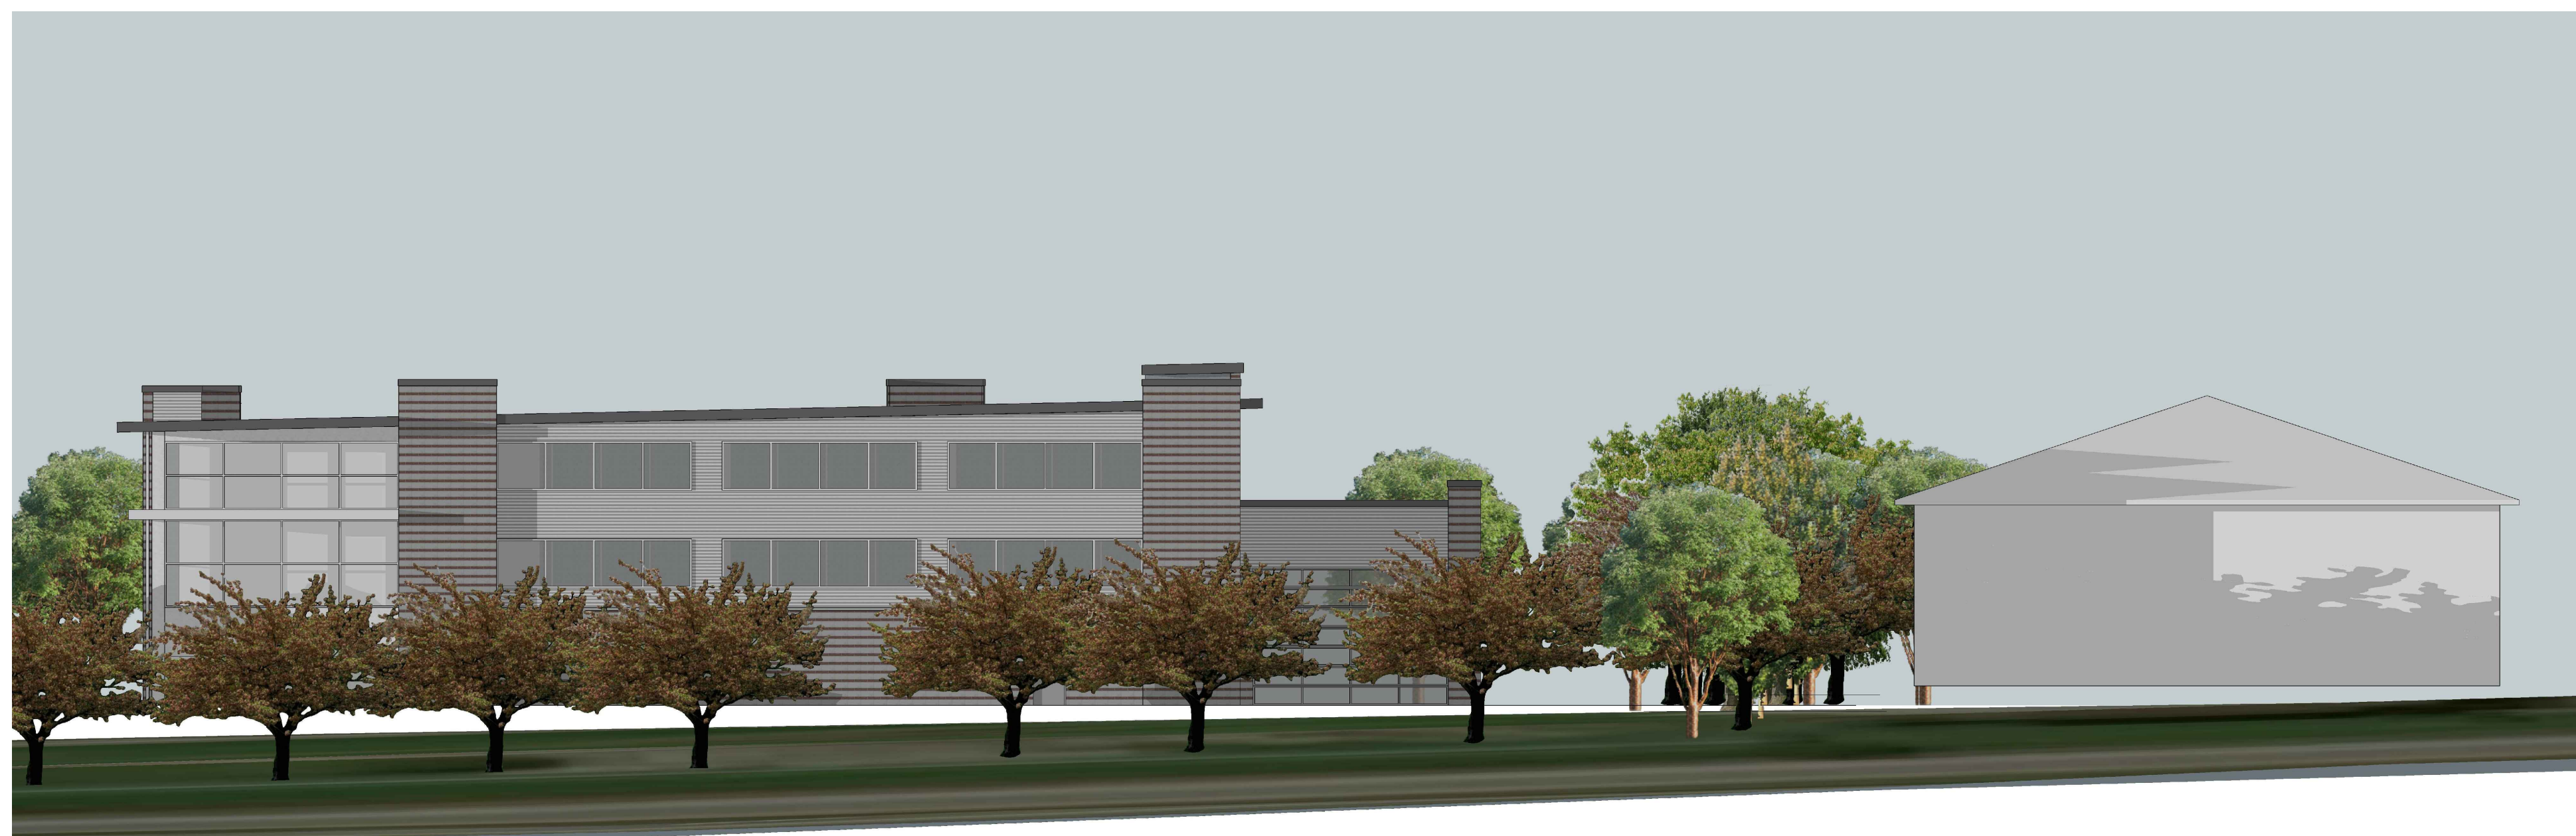


2 WEST ELEVATION WITH PROPOSED TREES AND EXISTING ADJACENT HOTEL PROFILE
1/16" = 1'-0"



3 EAST ELEVATION WITH PROPOSED TREES AND EXISTING ADJACENT HOTEL PROFILE
1/16" = 1'-0"

EXTRASPACE STORAGE
650 OLDHAM PARKWAY
LEE'S SUMMIT, MISSOURI

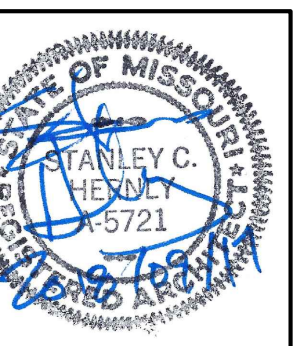

Hernly
ASSOCIATES

1100 Rhode Island Street
Lawrence, Kansas
66044
785 - 749 - 5806
FAX 785 - 749 - 1515

ELEVATIONS



Date: 2018/10/12
Drawn by: SCH
Checked by:
Revisions:

A2.1



1 SOUTHWEST PERSPECTIVE
NTS


2 SOUTHEAST PERSPECTIVE
NTS

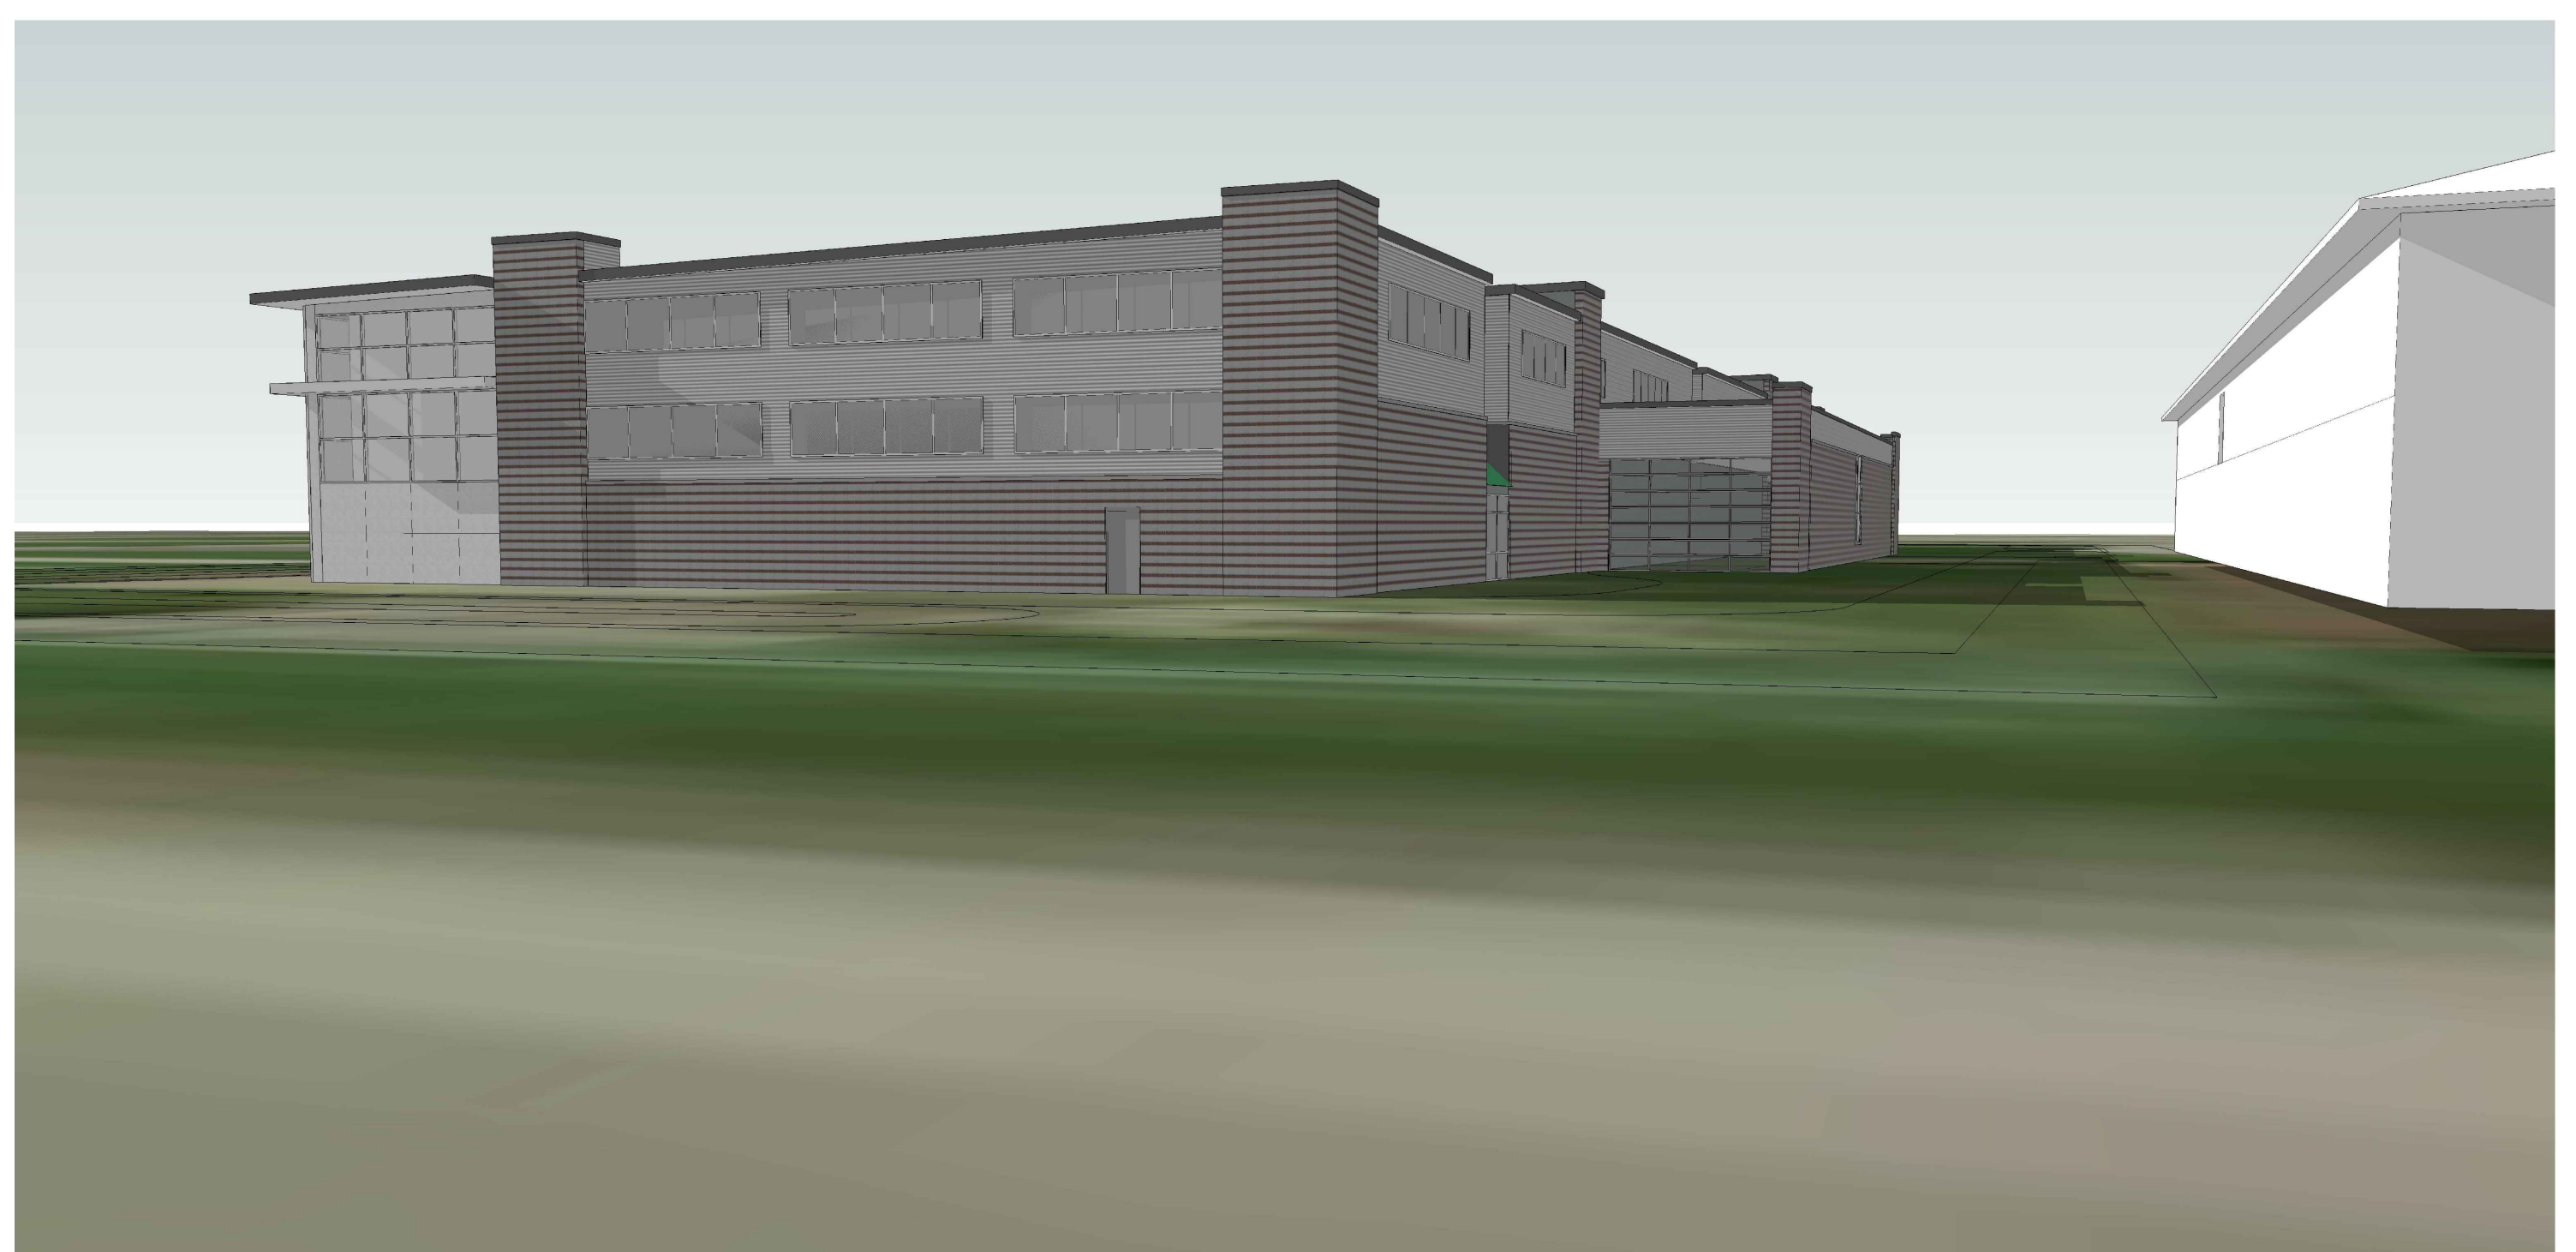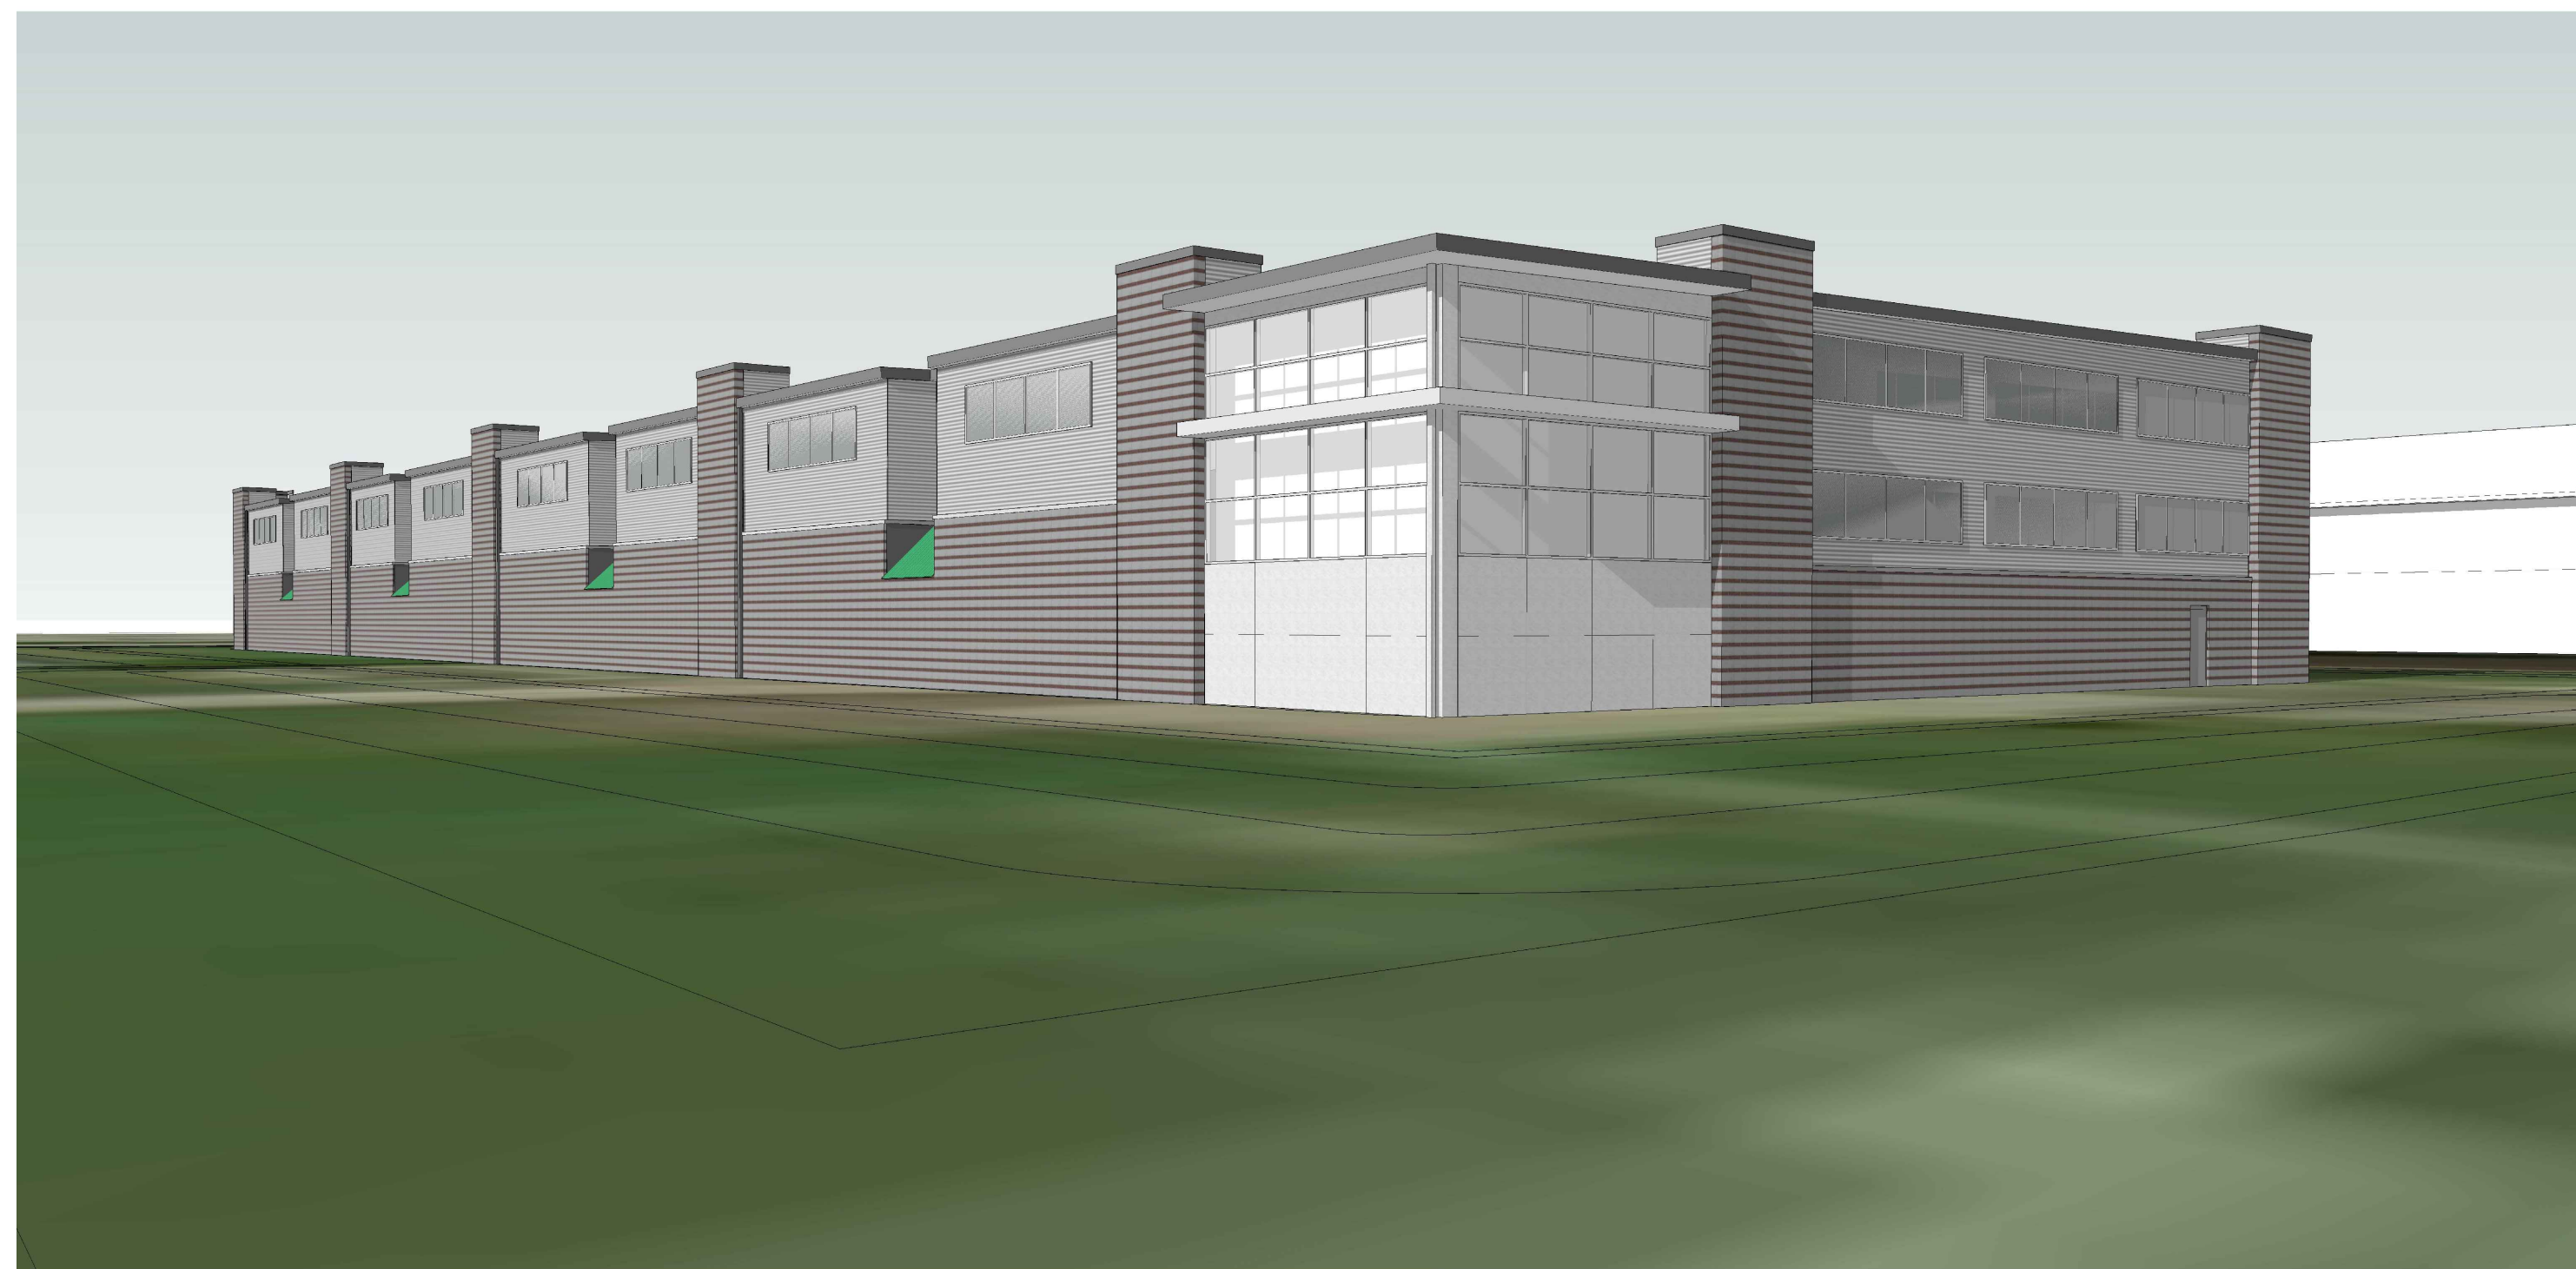

3 NORTHEAST PERSPECTIVE
NTS

4 NORTHWEST PERSPECTIVE
NTS

EXTRASPACE STORAGE
650 OLDHAM PARKWAY
LEE'S SUMMIT, MISSOURI

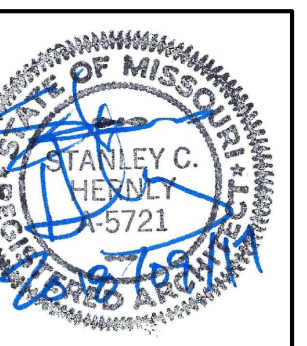

Hernly ASSOCIATES

1100 Rhode Island Street
Lawrence, Kansas 66044
785 - 749 - 5806
FAX 785 - 749 - 1515

ELEVATIONS

Date: 2018/10/12
Drawn by: SCH
Checked by:
Revisions:



1 VIEW FROM WEST
NTS


EXTRASPACE STORAGE
650 OLDHAM PARKWAY
LEE'S SUMMIT, MISSOURI



2 VIEW FROM NORTHEAST
NTS



3 VIEW FROM NORTHWEST
NTS

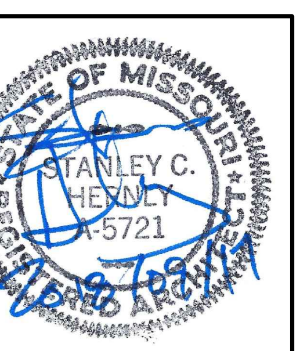

Hernly
ASSOCIATES

1100 Rhode Island Street
Lawrence, Kansas
66044
785 - 749 - 5806
FAX 785 - 749 - 1515

ELEVATIONS

Date: 2018/10/12
Drawn by: SCH
Checked by:
Revisions: