



PROJECT NAME: _____ ATTIC STORAGE


PROJECT DESCRIPTION: _____ PROPOSED SELF-STORAGE FACILITY WITH CLIMATE CONTROL

PROJECT LOCATION: _____ 920 NE DEERBROOK ST., LEE'S SUMMIT, MISSOURI

CONTRACTOR CONTACT: _____ STRICKLAND CONSTRUCTION
ATTN: ROGERS STRICKLAND
720 SOUTH ROGERS ROAD, SUITE B
OLATHE, KS 66062
P) 913-764-7000

ARCHITECT: _____ HERNLY ASSOCIATES, INC.
ATTN: STAN HERNLY
1100 RHODE ISLAND ST.
LAWRENCE, KANSAS 66044
P) 785-749-5806
F) 785-749-1515


PROJECT INFORMATION

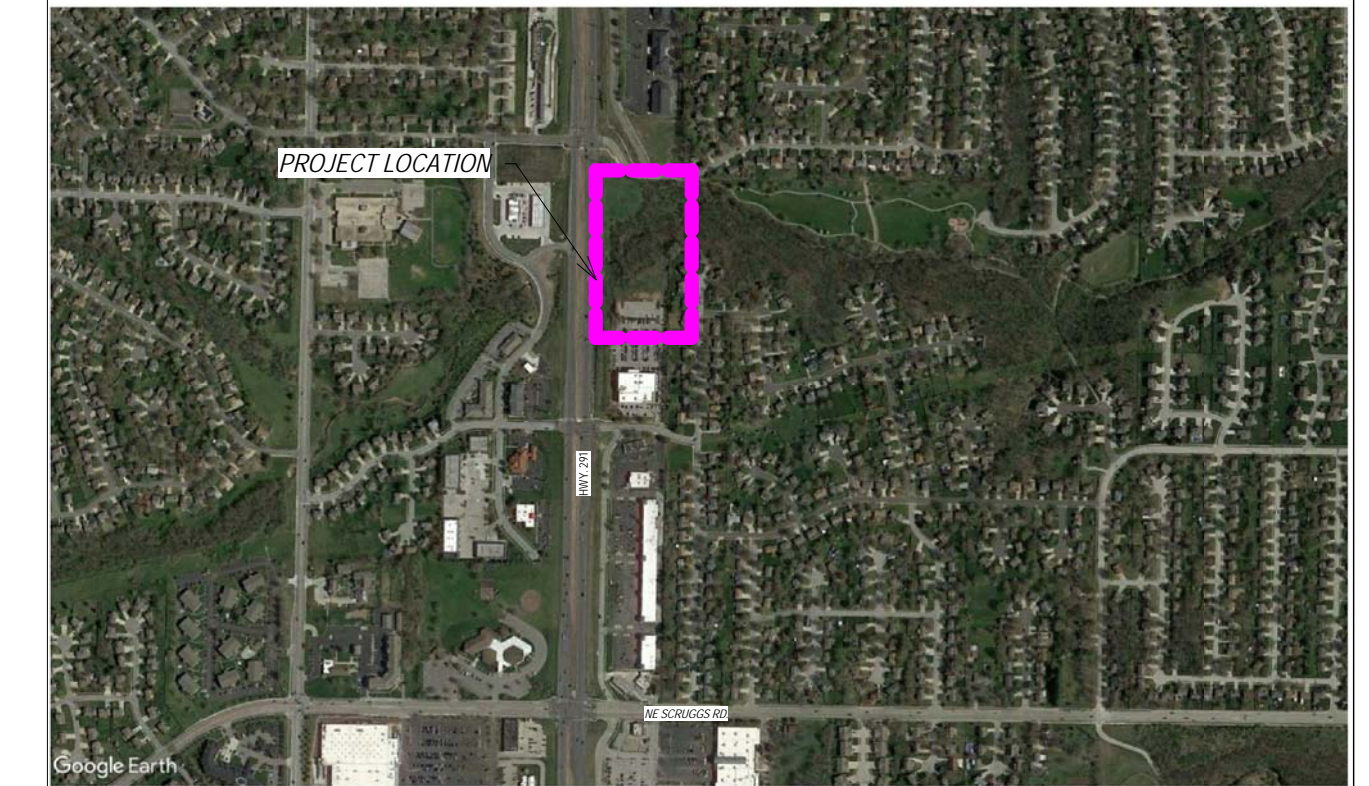

PROJECT LOCATION



ARCHITECT
Hernly Associates, Inc.
1100 Rhode Island St.
Lawrence, KS 66044
P) 785-749-5806
F) 785-749-1515

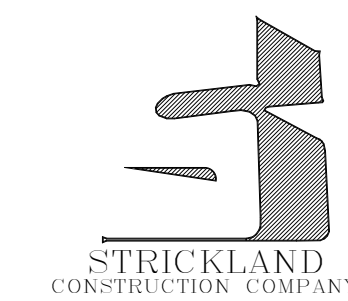

GENERAL CONTRACTOR
Strickland Construction
720 S. Rogers Road, Suite 'B'
Olathe, KS 66062
P) 913-764-7000

ATTIC STORAGE OF LEE'S SUMMIT
920 NE DEERBROOK ST., LEE'S SUMMIT, MISSOURI




1100 Rhode Island St.
Lawrence, Kansas
66044
785 - 749 - 5806
FAX 785 - 749 - 1515

COVER SHEET

Date: _____ Issue Date
Drawn by: WCTJ
Checked by: _____ Checker
Revisions: _____

SHEET INDEX	
NUMBER	NAME
A0.0	COVER SHEET
A1.0	UNIT MIX - LEVEL 1
A1.1	UNIT MIX - LEVEL 2
A1.2	UNIT MIX - LEVEL 3
A2.0	ELEVATIONS
A2.1	ELEVATIONS
A3.0	PERSPECTIVES
AS1.0	ARCHITECTURAL SITE PLAN

A0.0

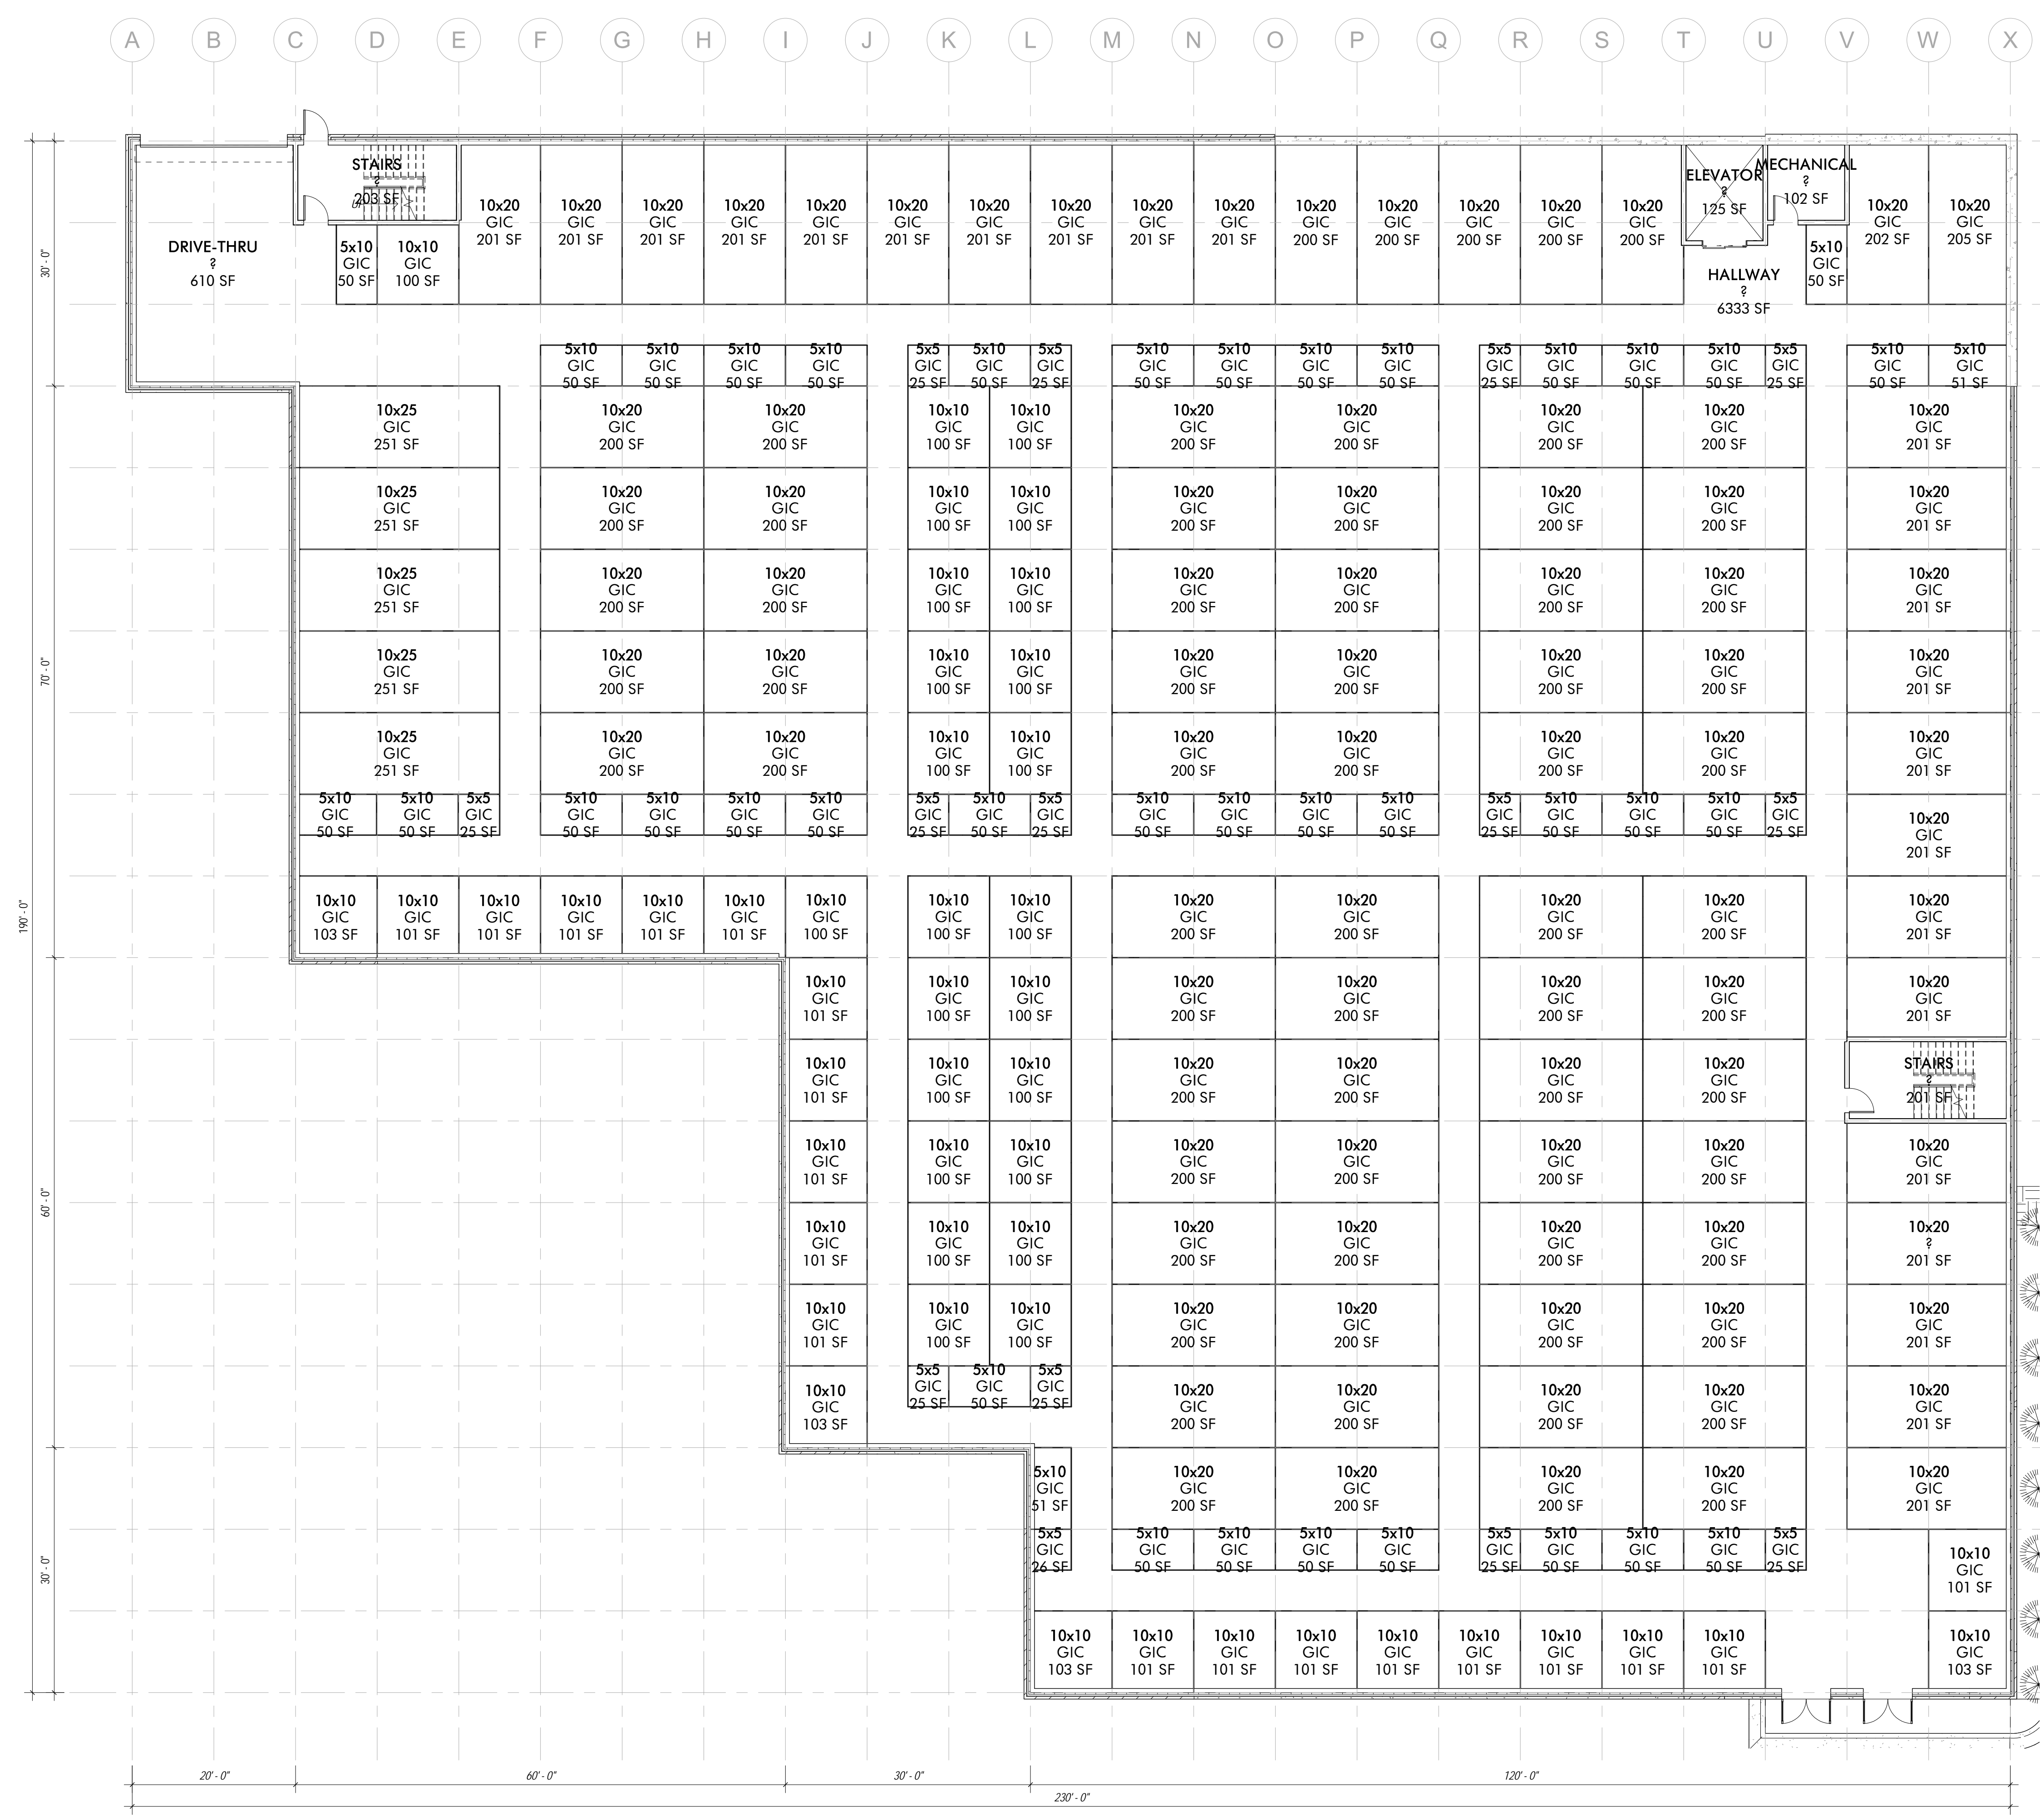

UNIT MIX SCHEDULE

UNIT SIZE/NAME	Count	AREA	UNIT TYPE/NUMBER
5x5	26	25 SF	GIC
5x5	14	25 SF	UIC
5x10	79	50 SF	GIC
5x10	48	50 SF	UIC
10x10	80	100 SF	GIC
10x10	62	100 SF	UIC
10x15	34	150 SF	GIC
10x15	31	150 SF	UIC
10x20	1	200 SF	GIC
10x20	136	200 SF	GIC
10x20	45	200 SF	UIC
10x25	20	250 SF	GIC
10x25	5	300 SF	GIC
TOTAL	581		

ATTIC STORAGE OF LEE'S SUMMIT
 920 NE DEERBROOK ST., LEE'S SUMMIT, MISSOURI

1ST LEVEL
34,200 S.F.

UNIT MIX SCHEDULE - LEVEL 1

UNIT SIZE/NAME	Count	AREA	UNIT TYPE/NUMBER
5x5	14	25 SF	GIC
5x10	39	50 SF	GIC
10x10	47	100 SF	GIC
10x20	1	200 SF	GIC
10x20	91	200 SF	GIC
10x25	5	250 SF	GIC
TOTAL	197		

1 UNIT MIX - LEVEL 1
3/32" = 1'-0"




1100 Rhode Island St.
Lawrence, Kansas 66044
785 - 749 - 5806
FAX 785 - 749 - 1515

UNIT MIX - LEVEL 1

Date: Issue Date
Drawn by: WCTJ
Checked by: Checker
Revisions:

A1.0

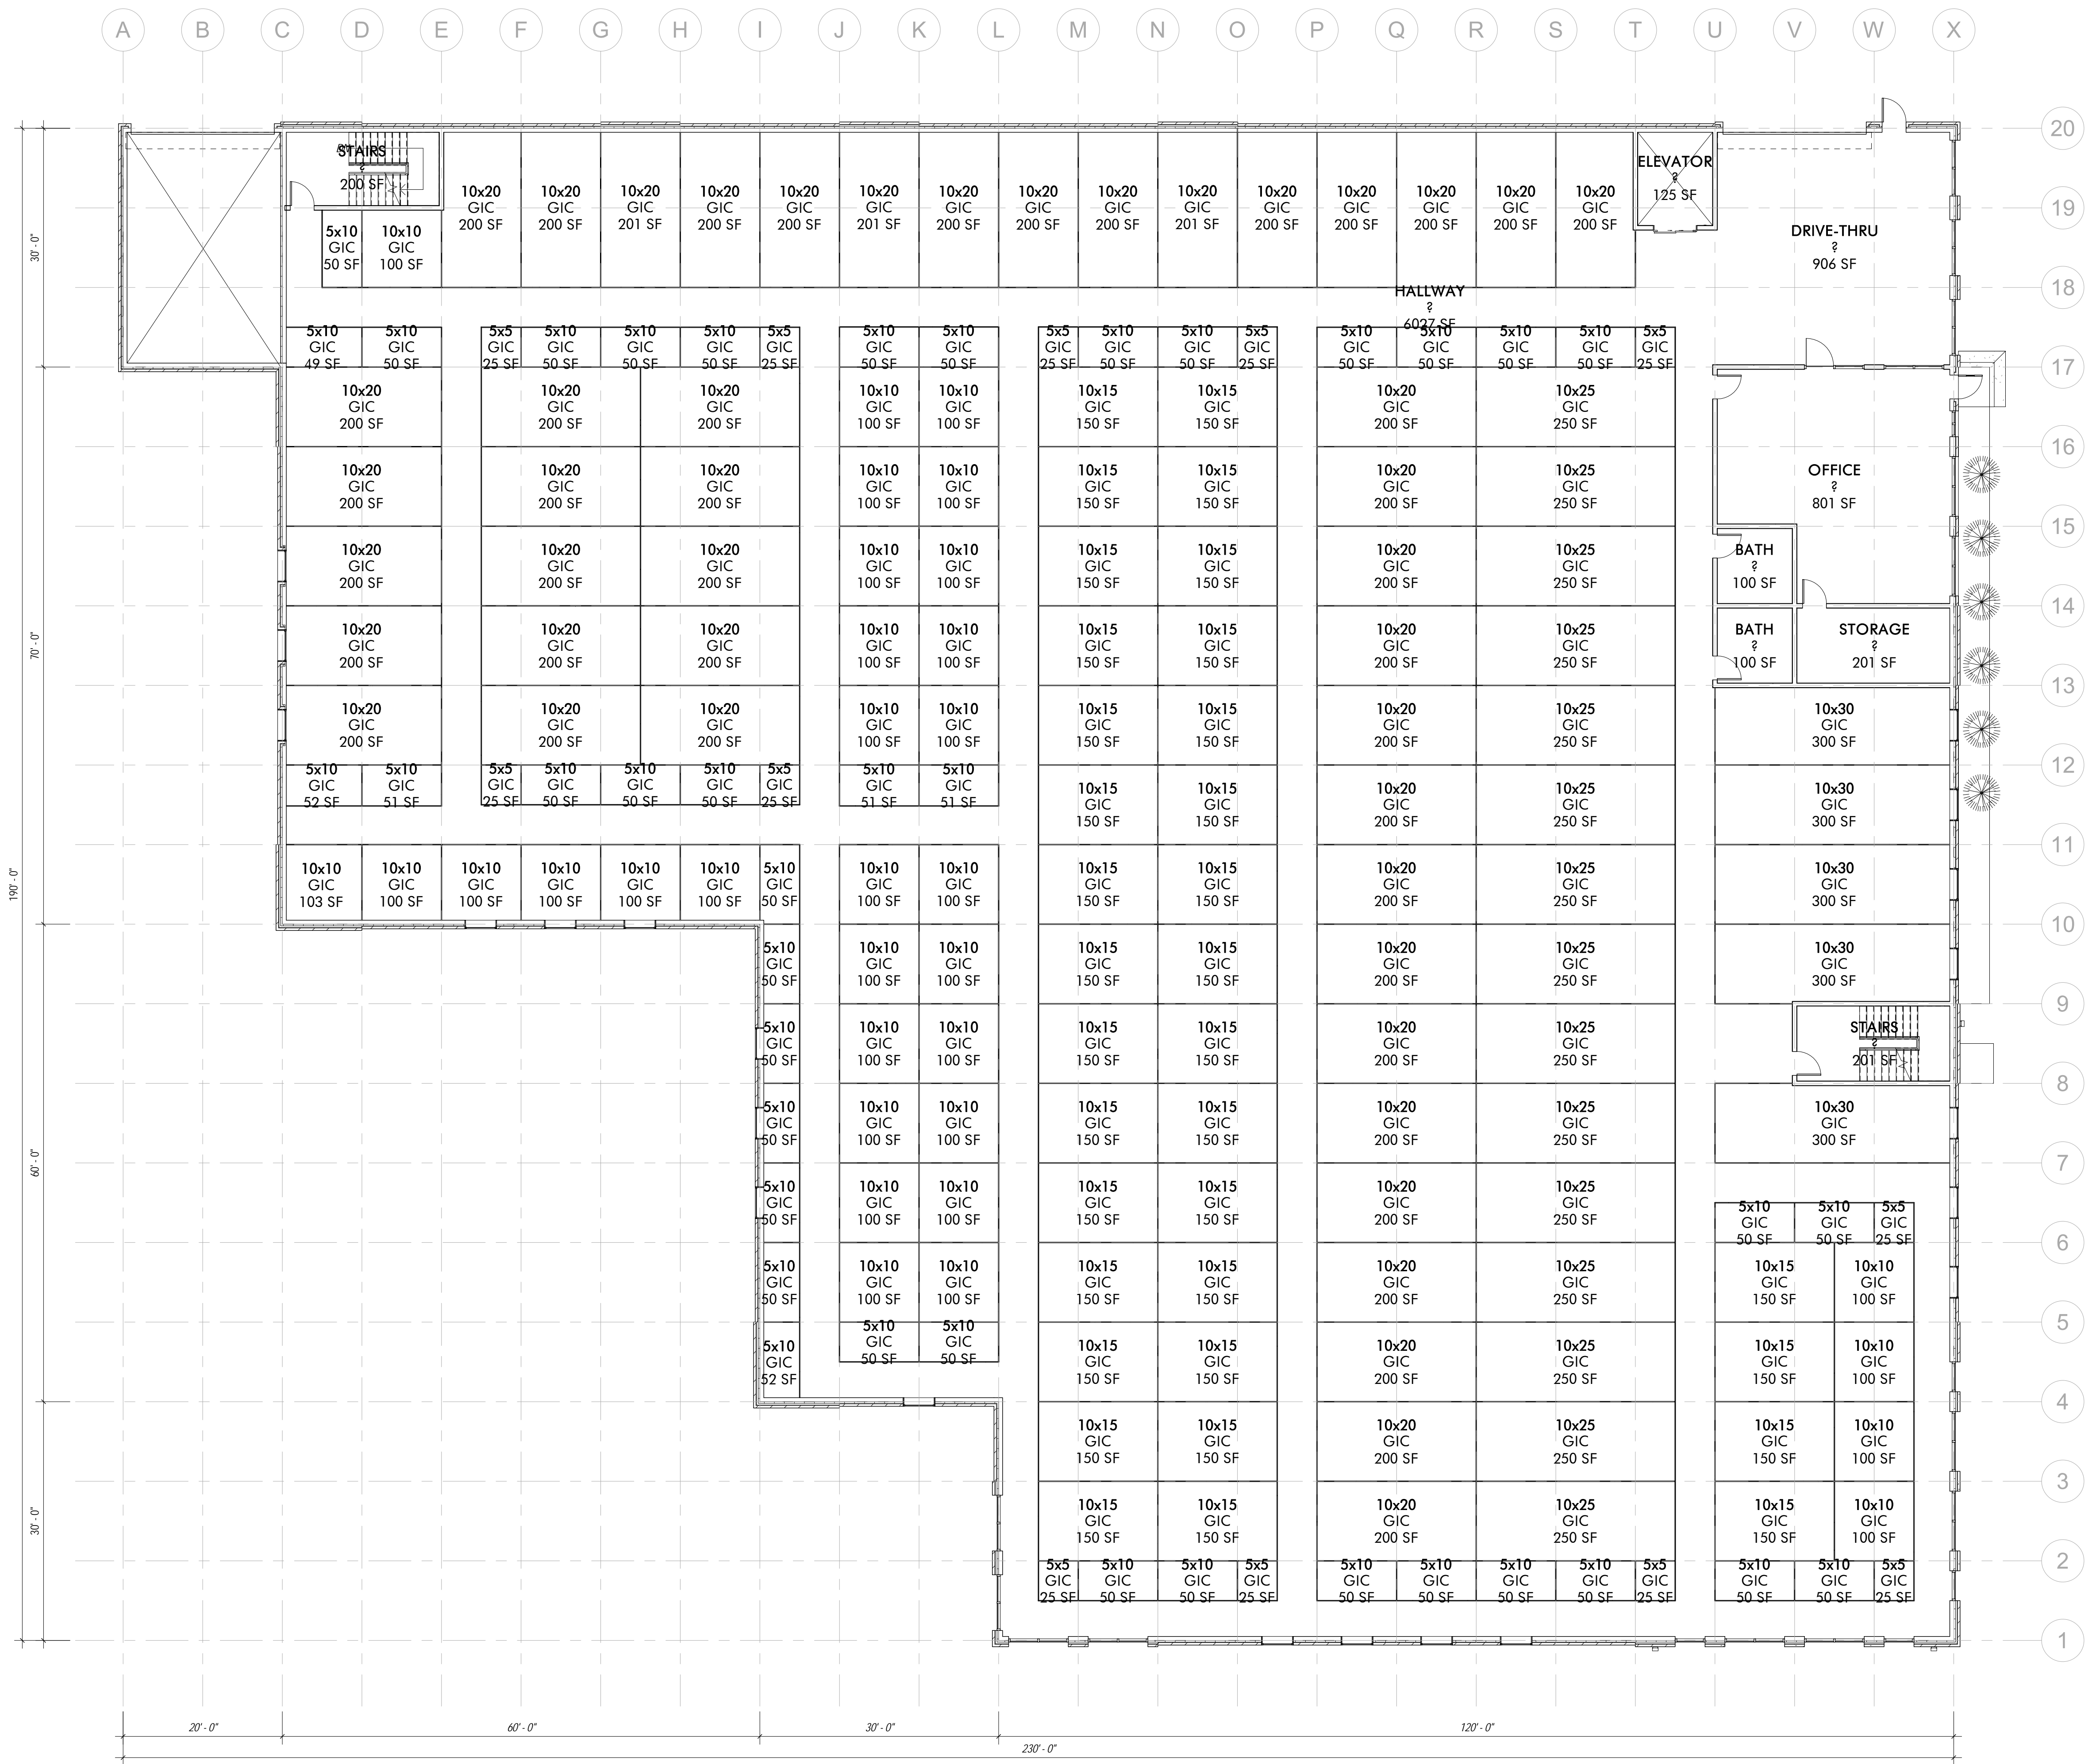

2ND LEVEL
33,600 S.F.

UNIT MIX SCHEDULE - LEVEL 2

UNIT SIZE/NAME	Count	AREA	UNIT TYPE/NUMBER
5x5	12	25 SF	GIC
5x10	40	50 SF	GIC
10x10	33	100 SF	GIC
10x15	34	150 SF	GIC
10x20	45	200 SF	GIC
10x25	15	250 SF	GIC
10x30	5	300 SF	GIC
TOTAL	184		

1 UNIT MIX - LEVEL 2

3/32" = 1'-0"

ATTIC STORAGE OF LEE'S SUMMIT
 920 NE DEERBROOK ST., LEE'S SUMMIT, MISSOURI




1100 Rhode Island St.
 Lawrence, Kansas
 66044
 785 - 749 - 5806
 FAX 785 - 749 - 1515

UNIT MIX - LEVEL 2

Date: Issue Date
 Drawn by: WCTJ
 Checked by: Checker
 Revisions:

A1.1

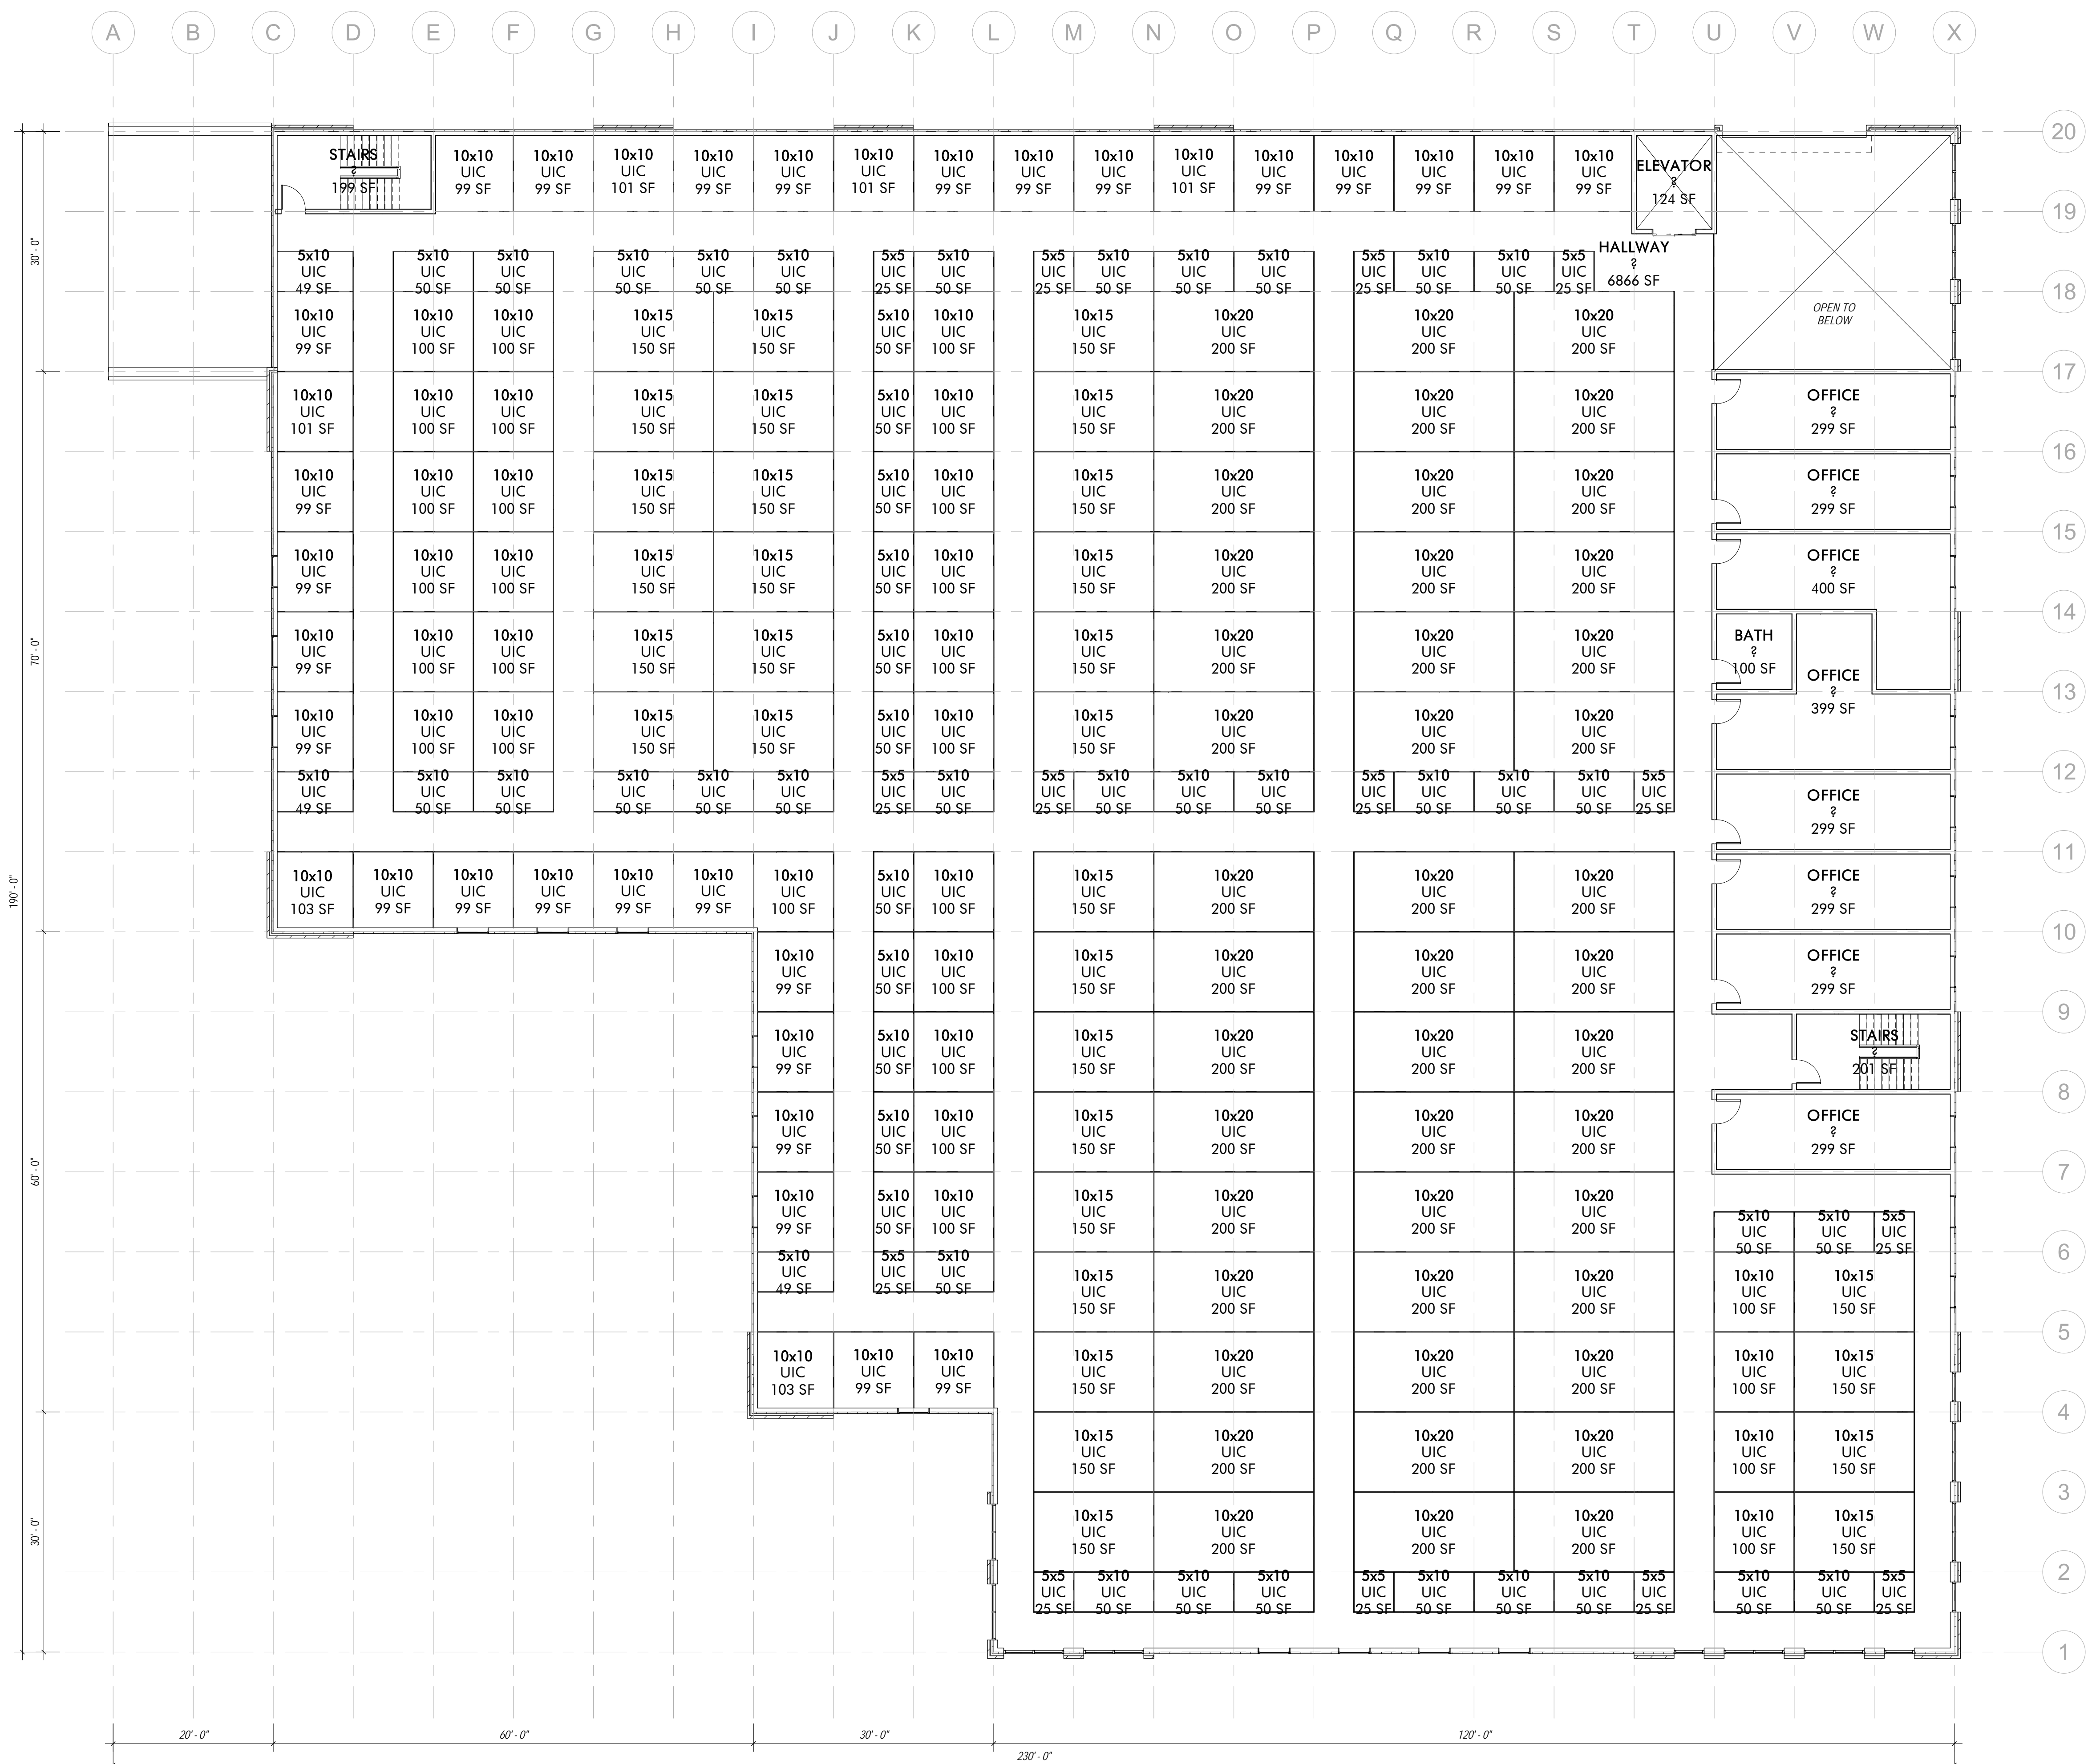

ATTIC STORAGE OF LEE'S SUMMIT
 920 NE DEERBROOK ST., LEE'S SUMMIT, MISSOURI

3RD LEVEL
33,600 S.F.

UNIT MIX SCHEDULE - LEVEL 3

UNIT SIZE/NAME	Count	AREA	UNIT TYPE/NUMBER
5x5	14	25 SF	UIC
5x10	48	50 SF	UIC
10x10	62	100 SF	UIC
10x15	31	150 SF	UIC
10x20	45	200 SF	UIC
TOTAL	200		


1 UNIT MIX - LEVEL 3



1100 Rhode Island St.
 Lawrence, Kansas 66044
 785 - 749 - 5806
 FAX 785 - 749 - 1515


UNIT MIX - LEVEL 3

Date: Issue Date
 Drawn by: WCTJ
 Checked by: Checker
 Revisions:

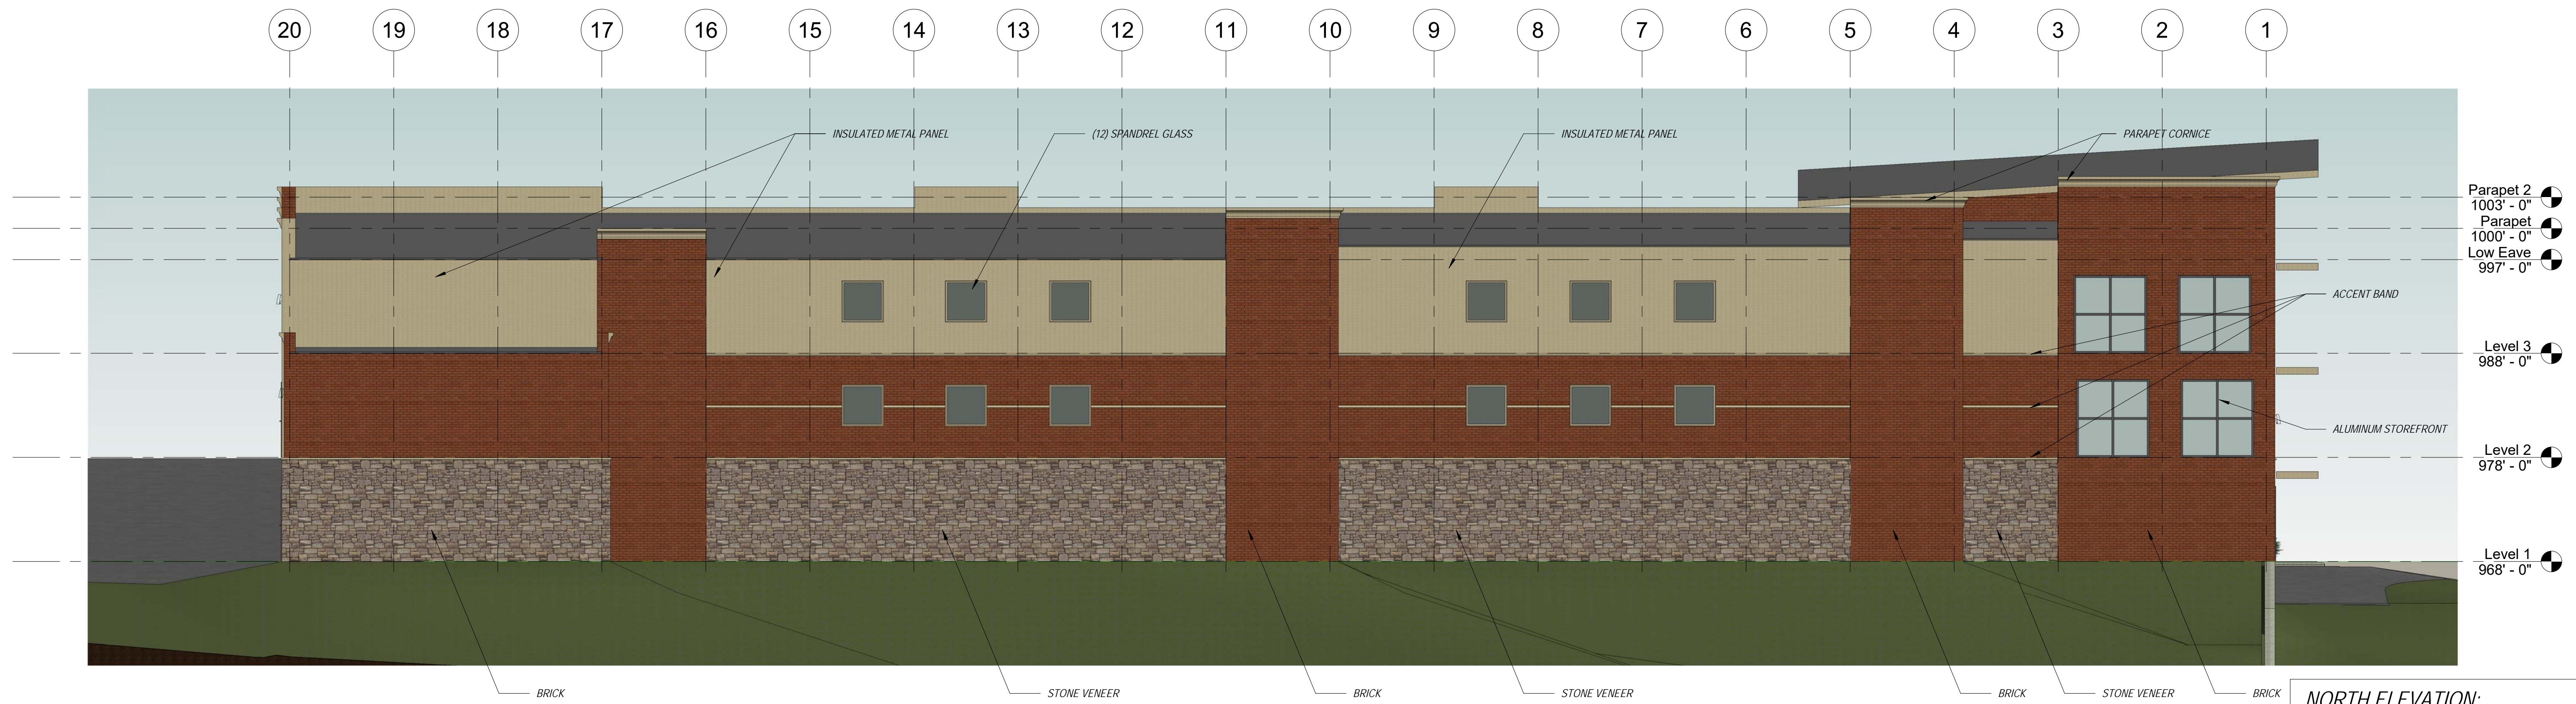

NORTH ELEVATION:
 SOLID: 4,738 S.F. / 5,973 S.F. = 79%
 METAL: 1,235 S.F. / 5,973 S.F. = 21%

1 NORTH ELEVATION
 1/8" = 1'-0"

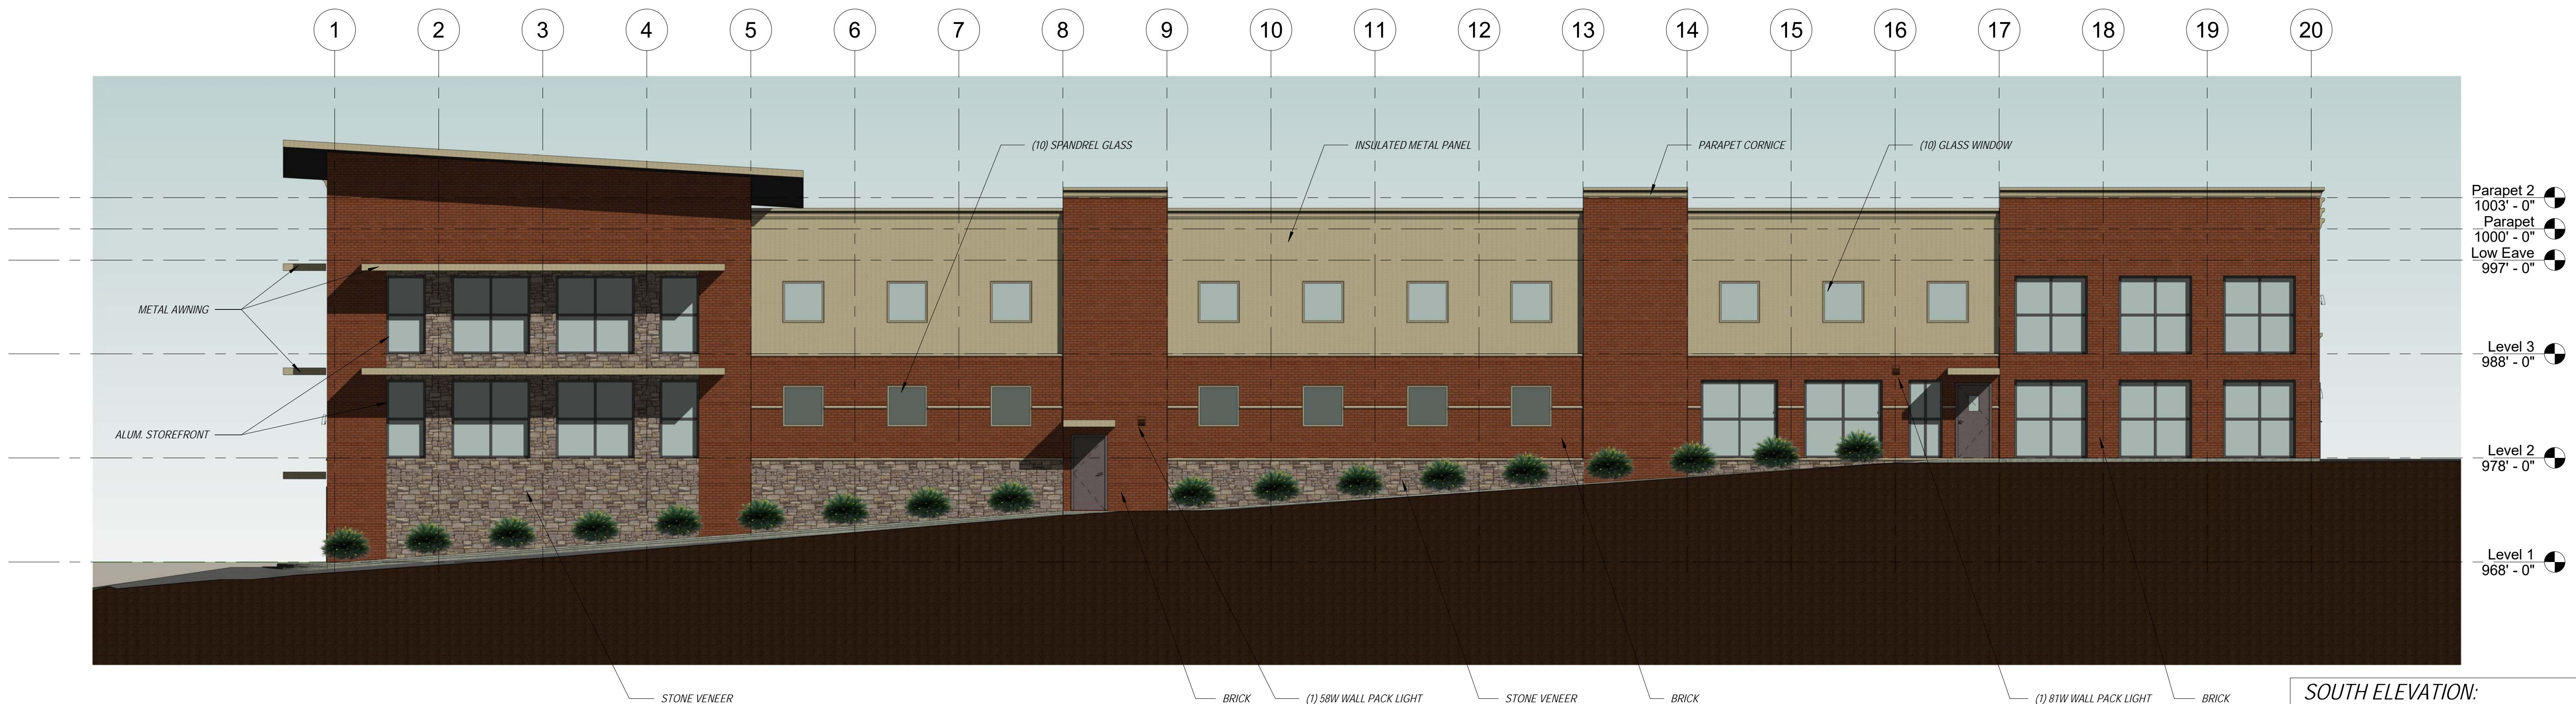

SOUTH ELEVATION:
 SOLID: 4,389 S.F. / 5,630 S.F. = 78%
 METAL: 1,241 S.F. / 5,630 S.F. = 22%


2 SOUTH ELEVATION
 1/8" = 1'-0"

ATTIC STORAGE OF LEE'S SUMMIT
 920 NE DEERBROOK ST., LEE'S SUMMIT, MISSOURI

Hernly ASSOCIATES, INC.
 ARCHITECTS
 PRESERVATION CONSULTANTS
 GRANT ADMINISTRATORS
 1100 Rhode Island St.
 Lawrence, Kansas 66044
 785 - 749 - 5804
 FAX 785 - 749 - 1515


ELEVATIONS
 Date: Issue Date
 Drawn by: WCTJ
 Checked by: Checker
 Revisions:

A2.0

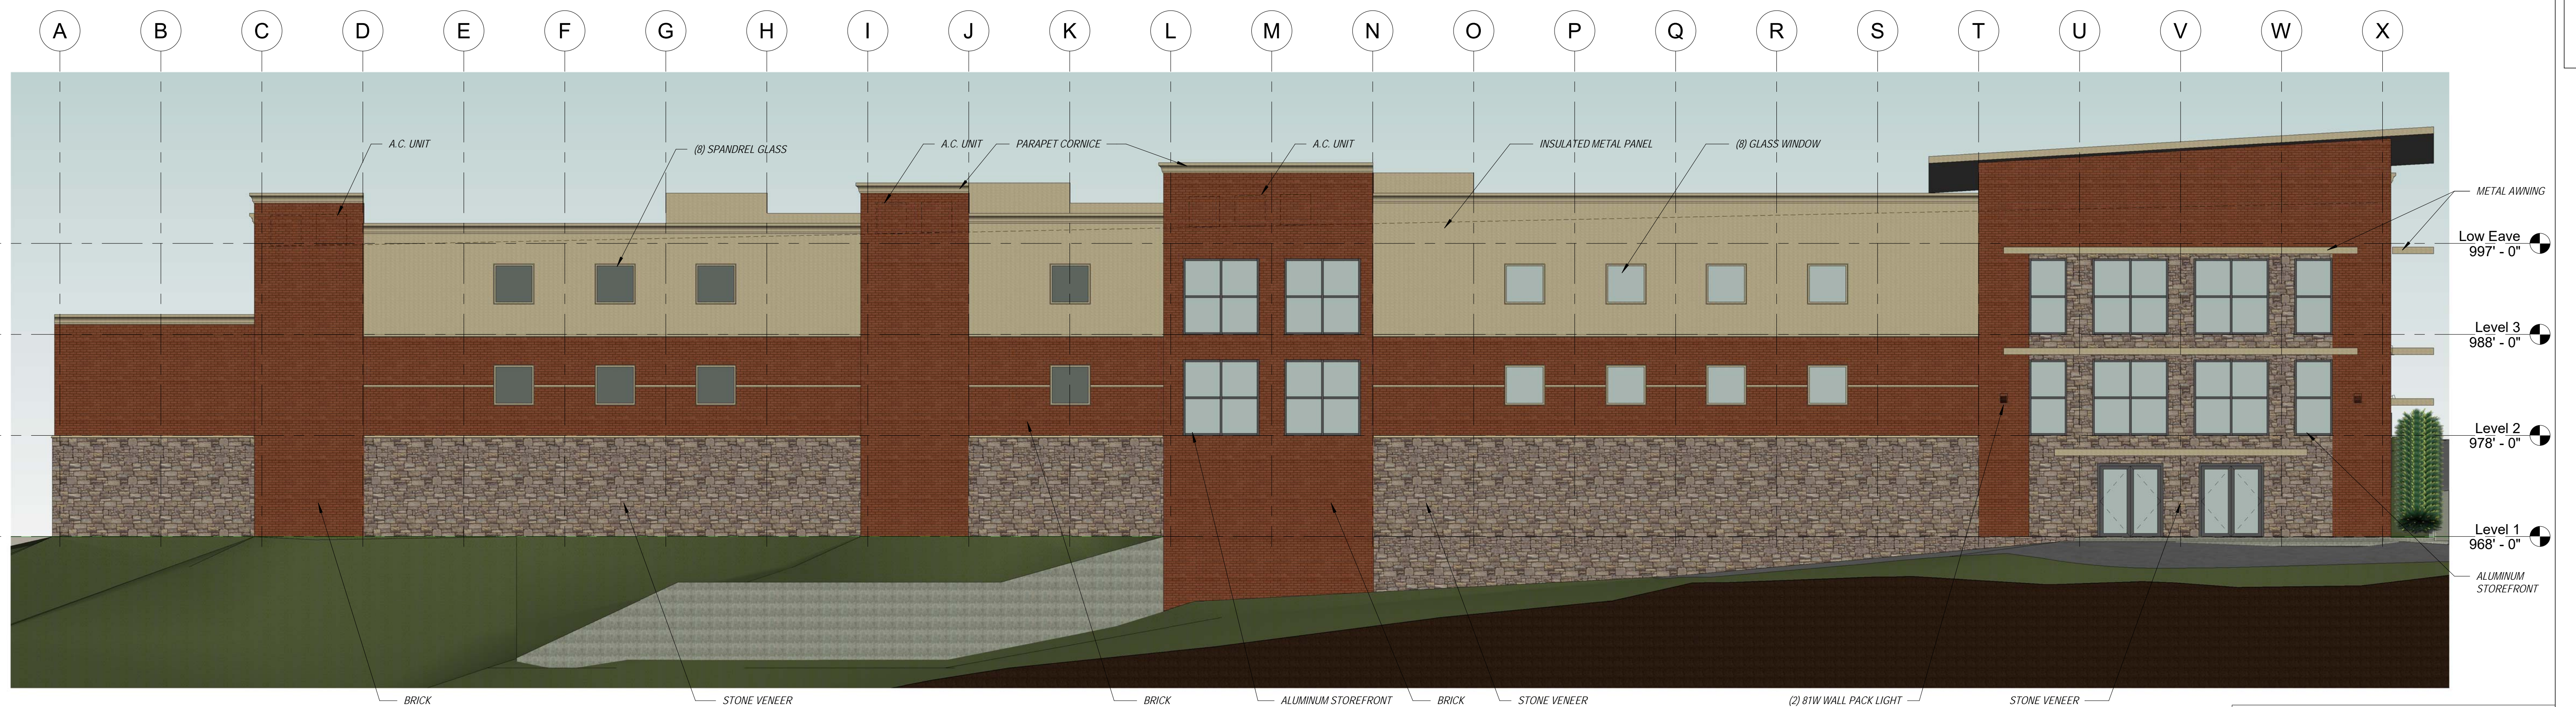

WEST ELEVATION:
 SOLID: 6,189 S.F. / 7,689 S.F. = 80%
 METAL: 1,500 S.F. / 7,689 S.F. = 20%

1 WEST ELEVATION
 1/8" = 1'-0"

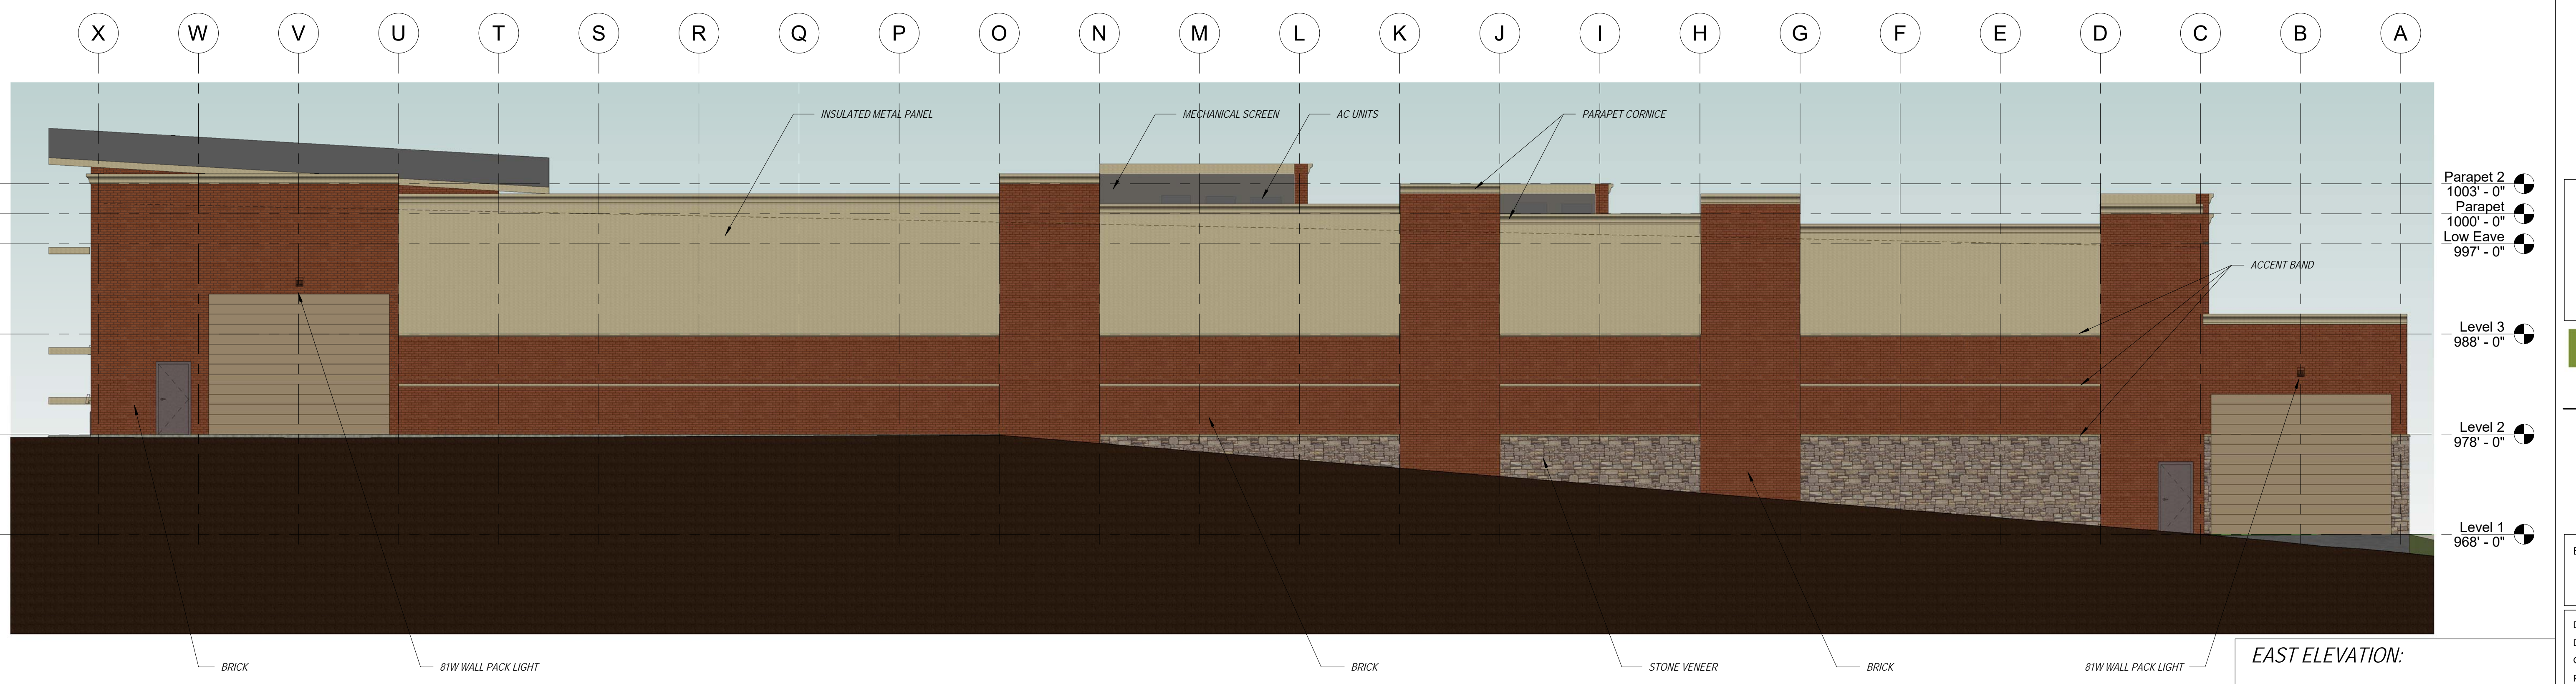

EAST ELEVATION:
 SOLID: 4,436 S.F. / 6,092 S.F. = 73%
 METAL: 1,656 S.F. / 6,092 S.F. = 27%

2 EAST ELEVATION
 1/8" = 1'-0"

ATTIC STORAGE OF LEE'S SUMMIT
 920 NE DEERBROOK ST., LEE'S SUMMIT, MISSOURI

Hernly ASSOCIATES, INC.
 ARCHITECTS
 PRESERVATION CONSULTANTS
 GRANT ADMINISTRATORS

1100 Rhode Island St.
 Lawrence, Kansas 66044
 785 - 749 - 5806
 FAX 785 - 749 - 1515

ELEVATIONS

Date:	Issue Date
Drawn by:	WCTJ
Checked by:	Checker
Revisions:	



1 3D View 1



2 3D View 2




3 3D View 3



4 3D View 4

ATTIC STORAGE OF LEE'S SUMMIT
 920 NE DEERBROOK ST., LEE'S SUMMIT, MISSOURI

 

1100 Rhode Island St.
 Lawrence, Kansas 66044
 785 - 749 - 5806
 FAX 785 - 749 - 1515

PERSPECTIVES

Date: Issue Date
 Drawn by: WCTJ
 Checked by: Checker
 Revisions:

A3.0

