

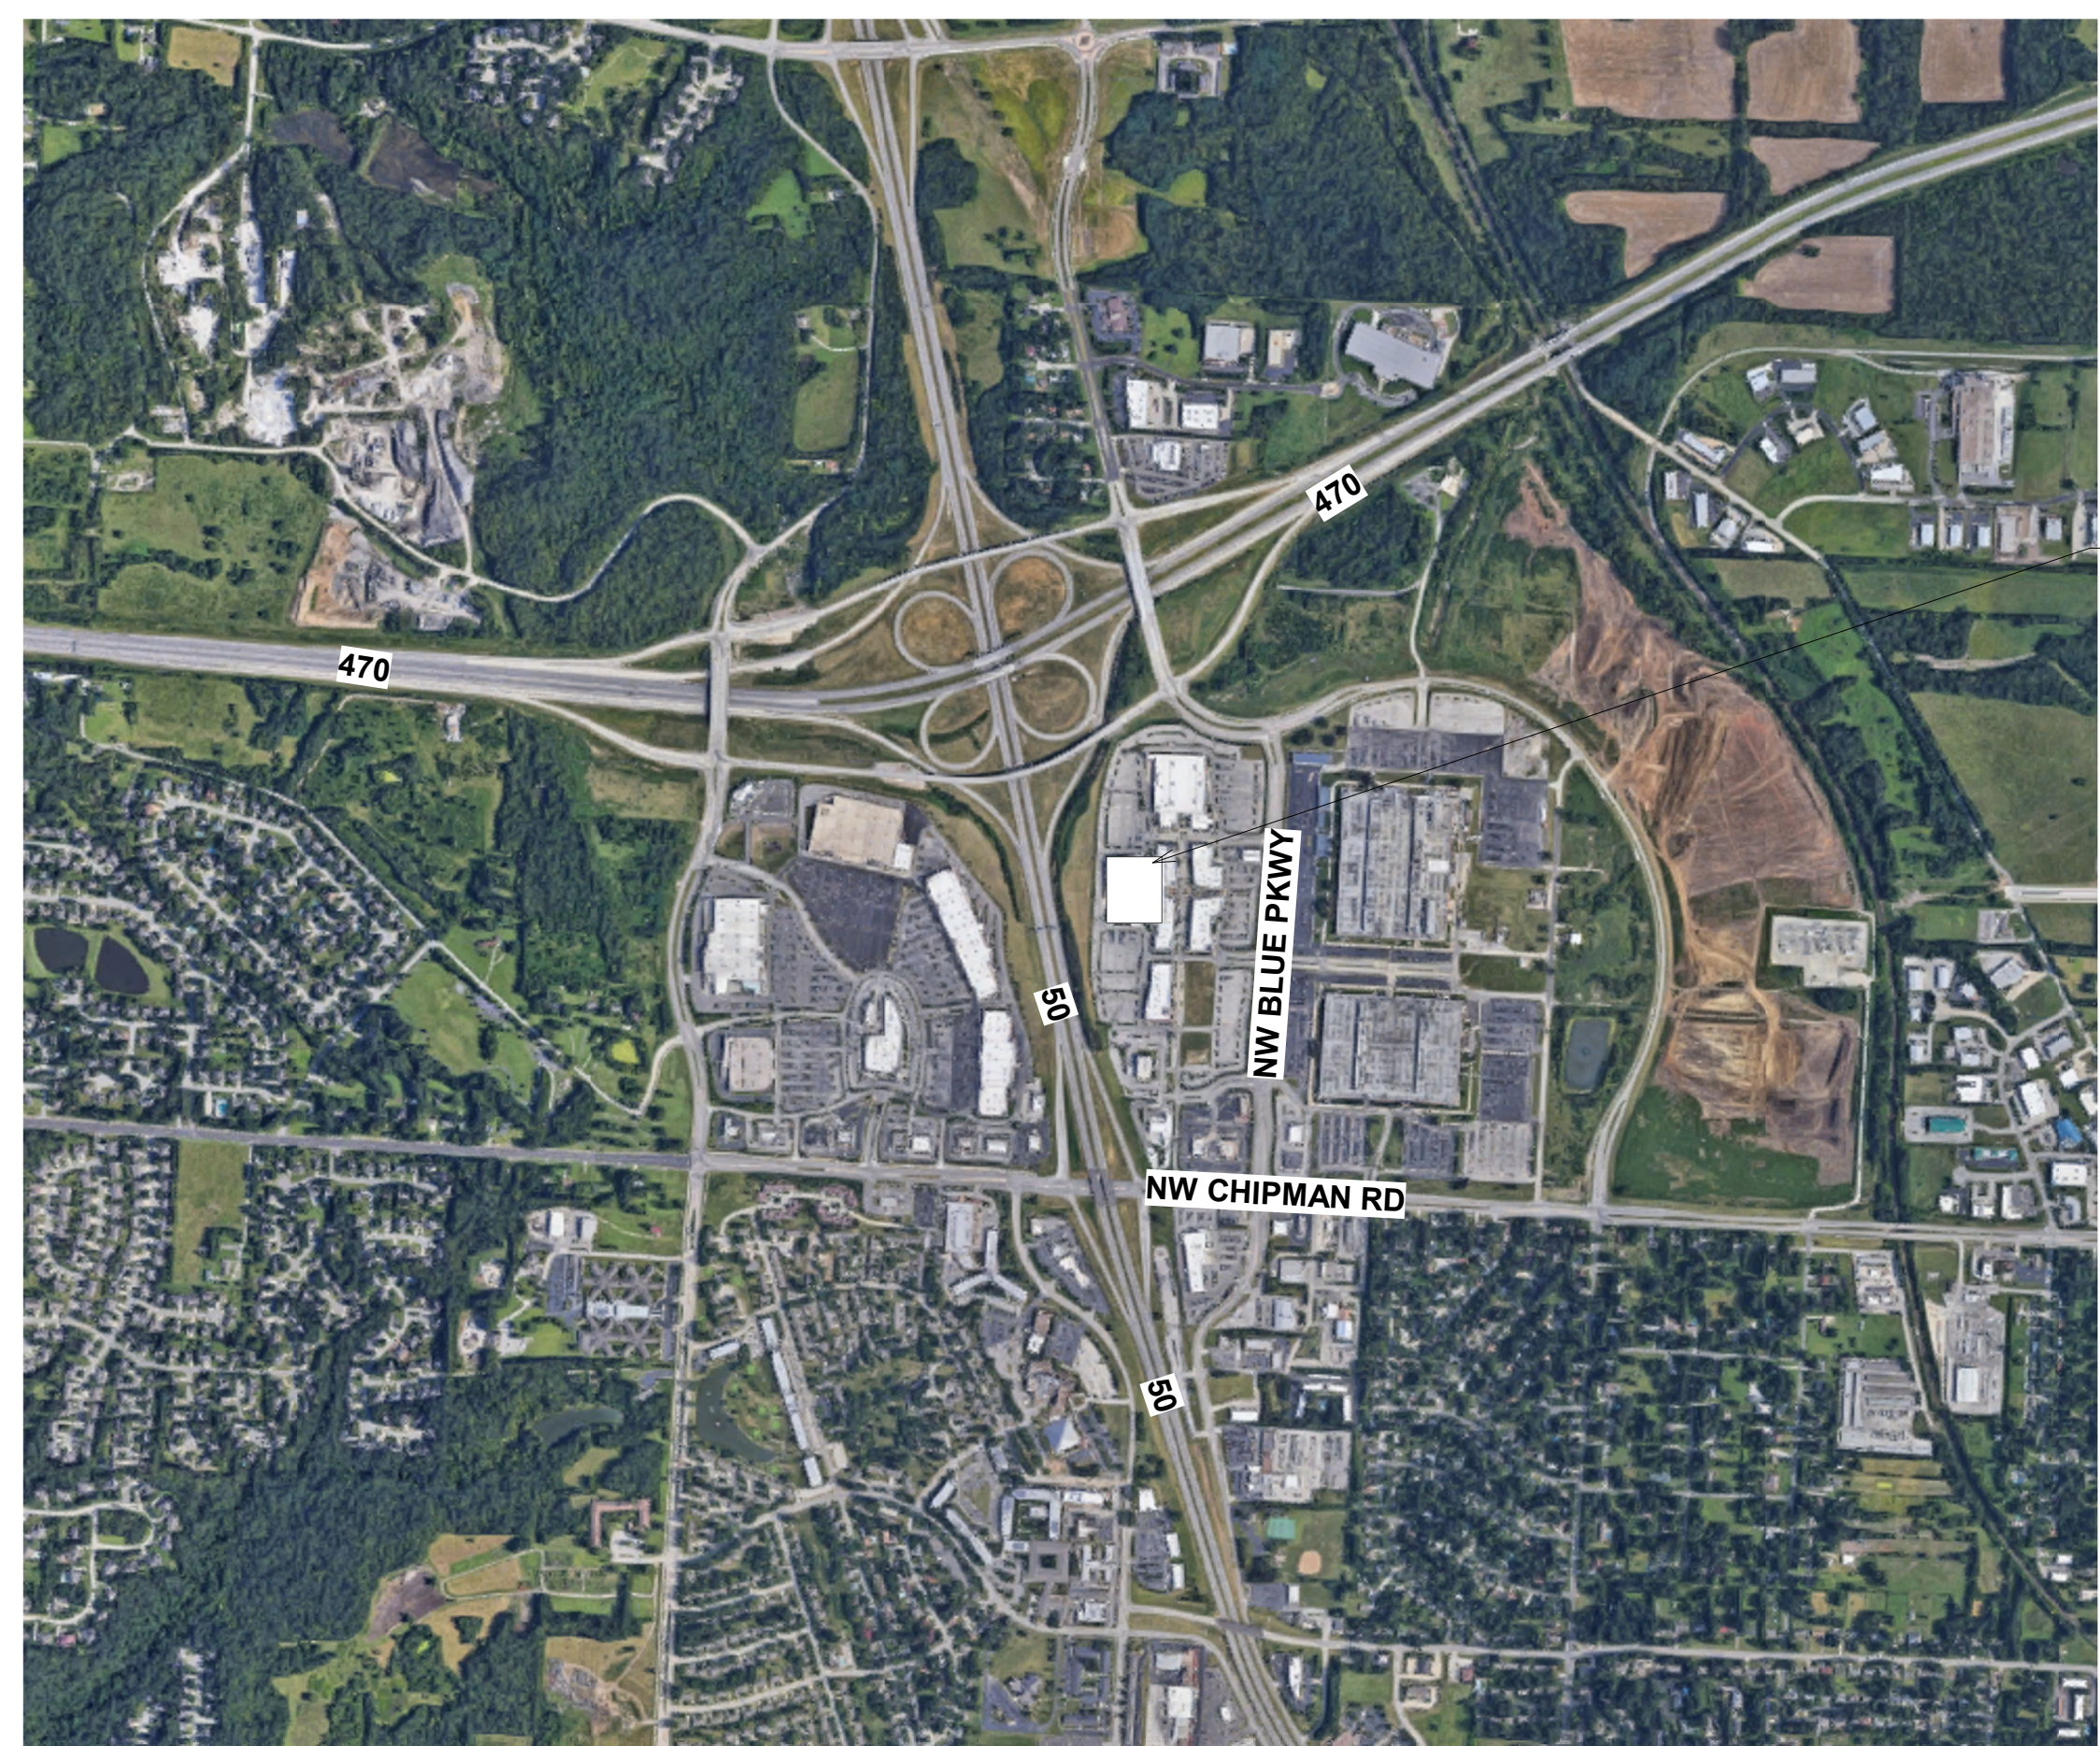


SHEET LIST		
Sheet Number	Sheet Name	Sheet Folders
A.111	FLOOR PLAN	06_PLANNING
A.211	EXTERIOR ELEVATIONS	06_PLANNING
A.000	COVER	06_PLANNING

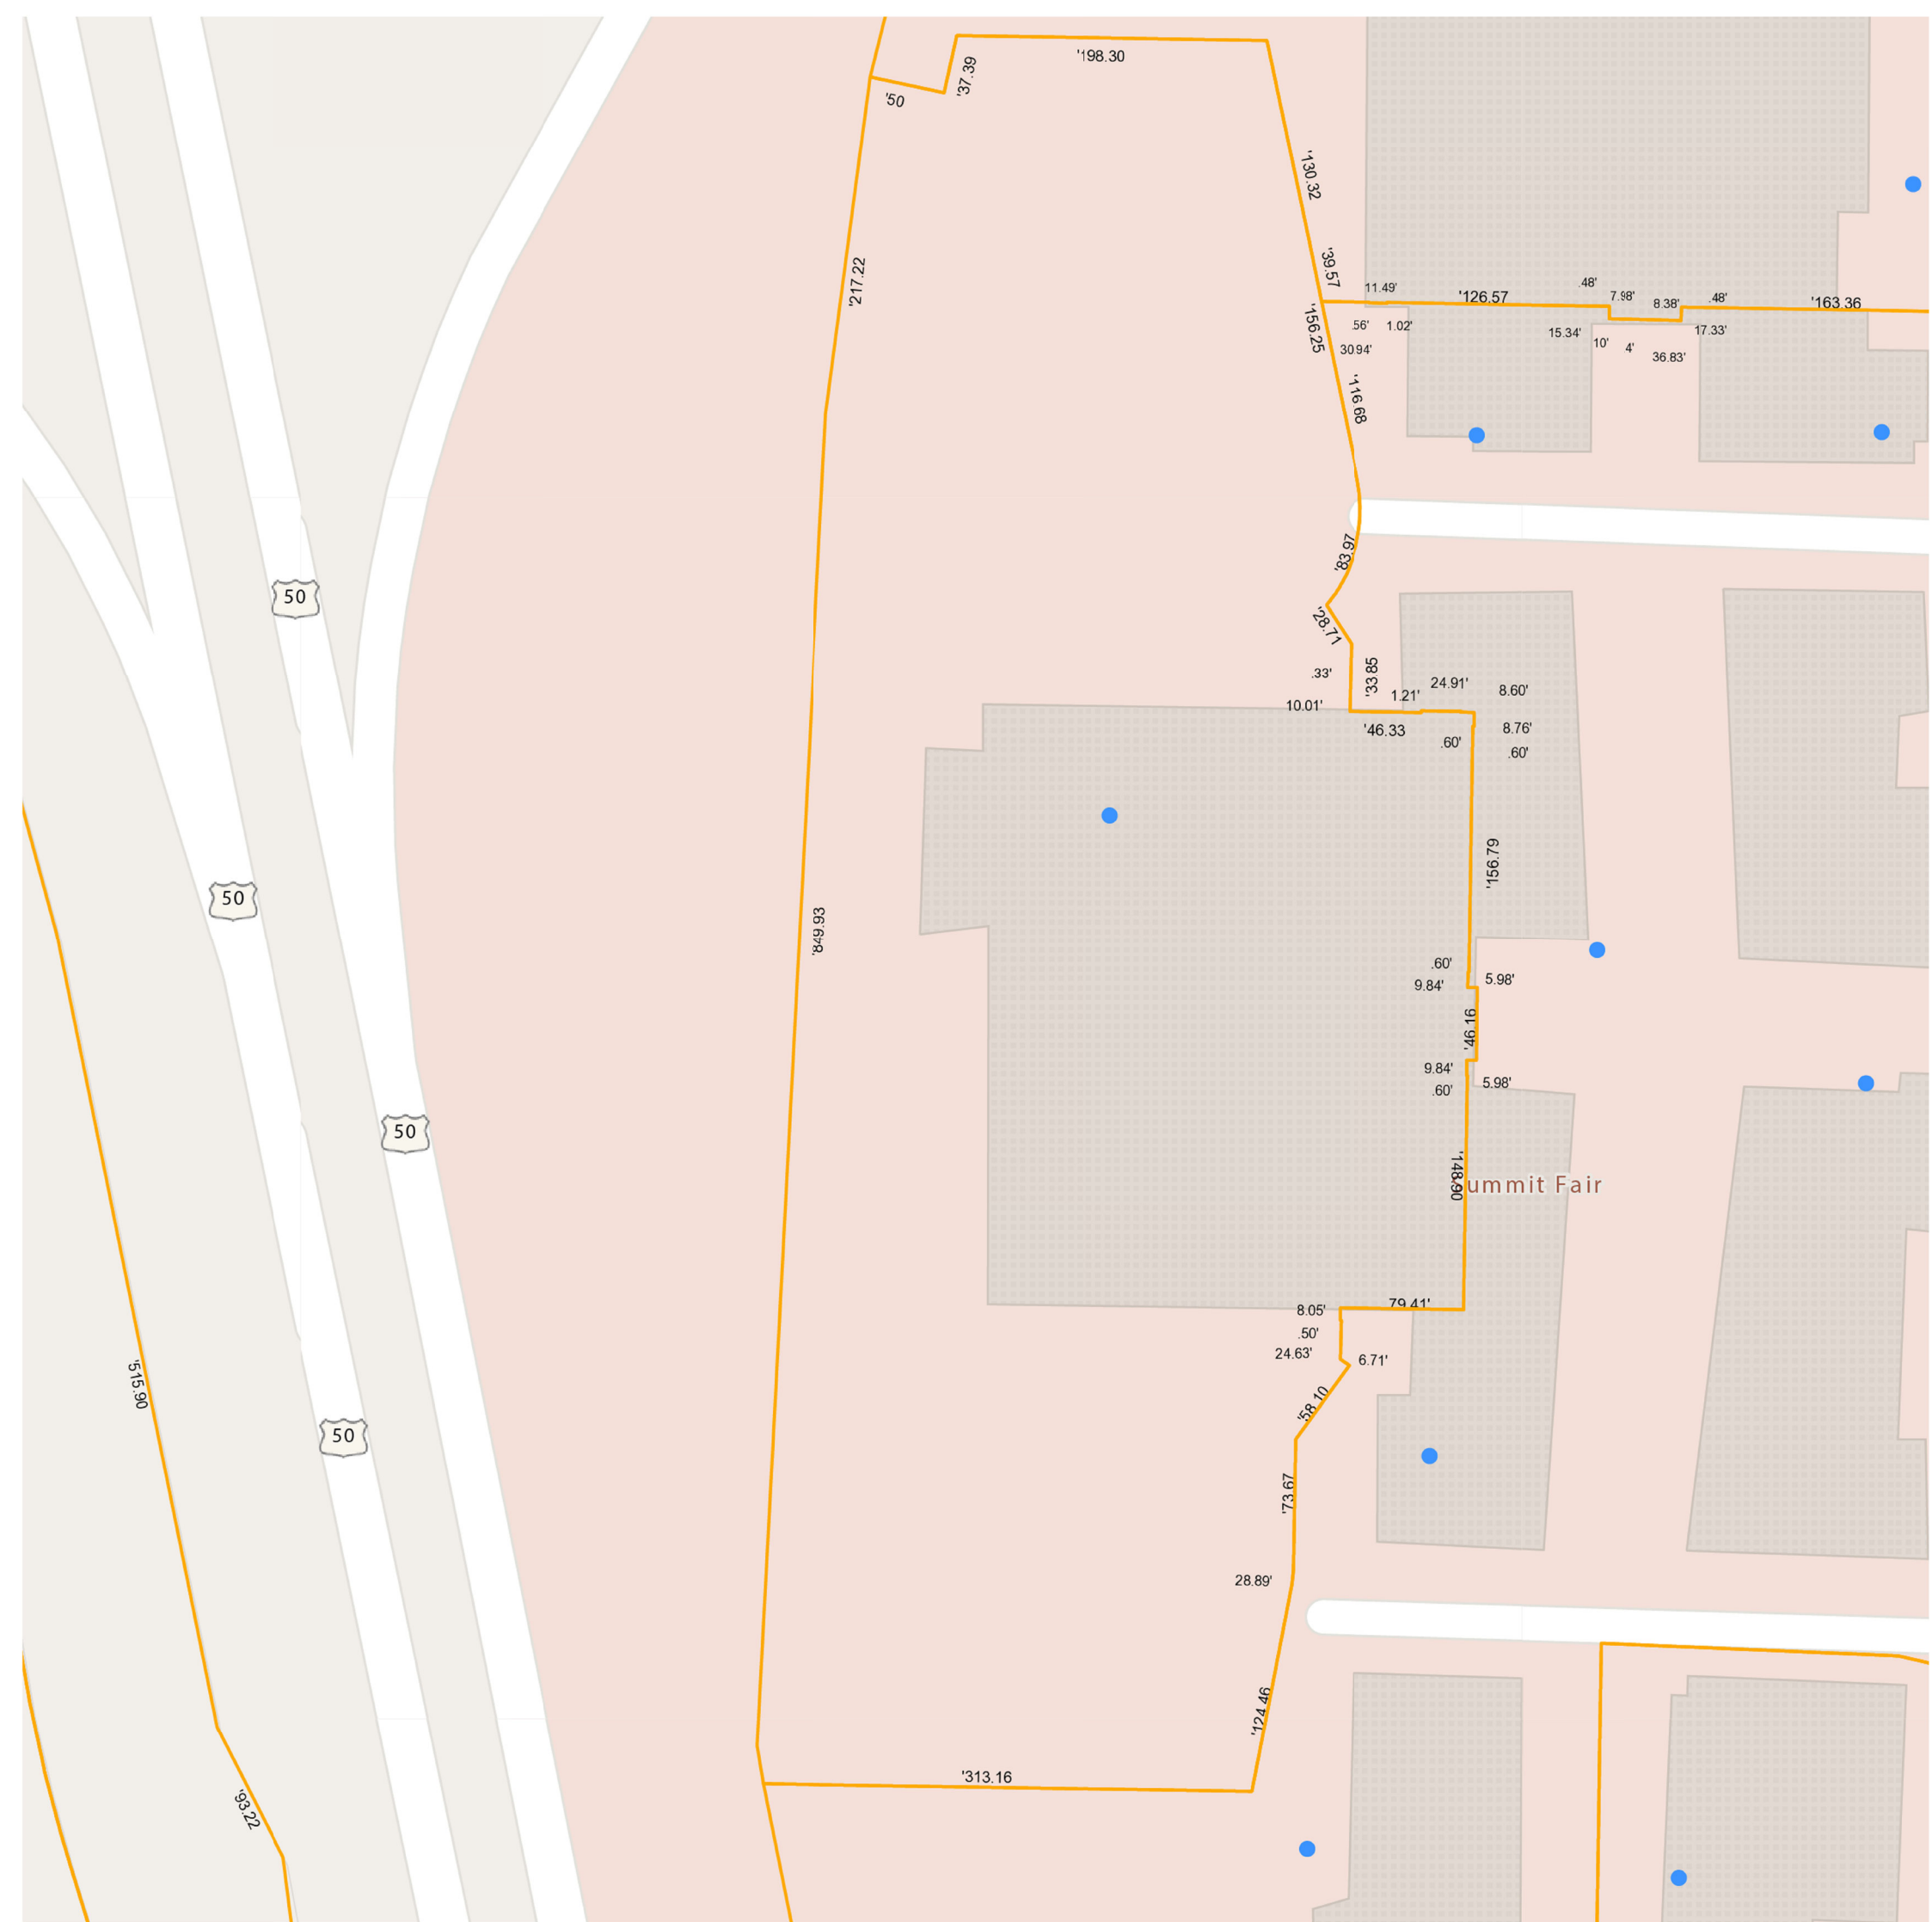

SITE LOCATION:
 900 NW BLUE PKWY
 LEE'S SUMMIT, MO 64086

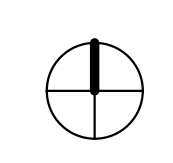

FURNITURE MALL TENANT IMPROVEMENT



COPYRIGHT © 2019
 HIVE DESIGN COLLABORATIVE, INC.

HIVE DESIGN COLLABORATIVE, INC.
 1617 WALNUT ST., KANSAS CITY, MO 64108
 816.581.6363



FURNITURE MALL TENANT IMPROVEMENT

900 NW BLUE PARKWAY
LEES SUMMIT, MO 64086
HIVE DESIGN COLLABORATIVE, INC.
1617 WALNUT STREET, KANSAS CITY, MO 64108
816.581.6363

COPYRIGHT © 2019
HIVE DESIGN COLLABORATIVE, INC.

seal/signature

project number 2021-055

date 12.13.21

issued for PDP

rev date description

FLOOR PLAN

sheet number

A.111


DIVISION 01: GENERAL

- BUILDING SECTION / DETAIL SECTION CALLOUT
- BUILDING ELEVATION CALLOUT
- INTERIOR ELEVATION CALLOUT
- LEVEL / ELEVATION DESIGNATION
- CENTER LINES OF COL. / BLDG. GRIDS
- NEW WALL
- EXISTING WALL

DIVISION 08: DOORS & WINDOWS


- NEW DOUBLE DOOR
- NEW SINGLE DOOR
- NEW SWINGING DOOR
- NEW DOUBLE ACTING DOOR
- EXISTING DOUBLE DOORS
- EXISTING SINGLE DOOR

ALL EXTERIOR SITE WORK EXISTING TO REMAIN

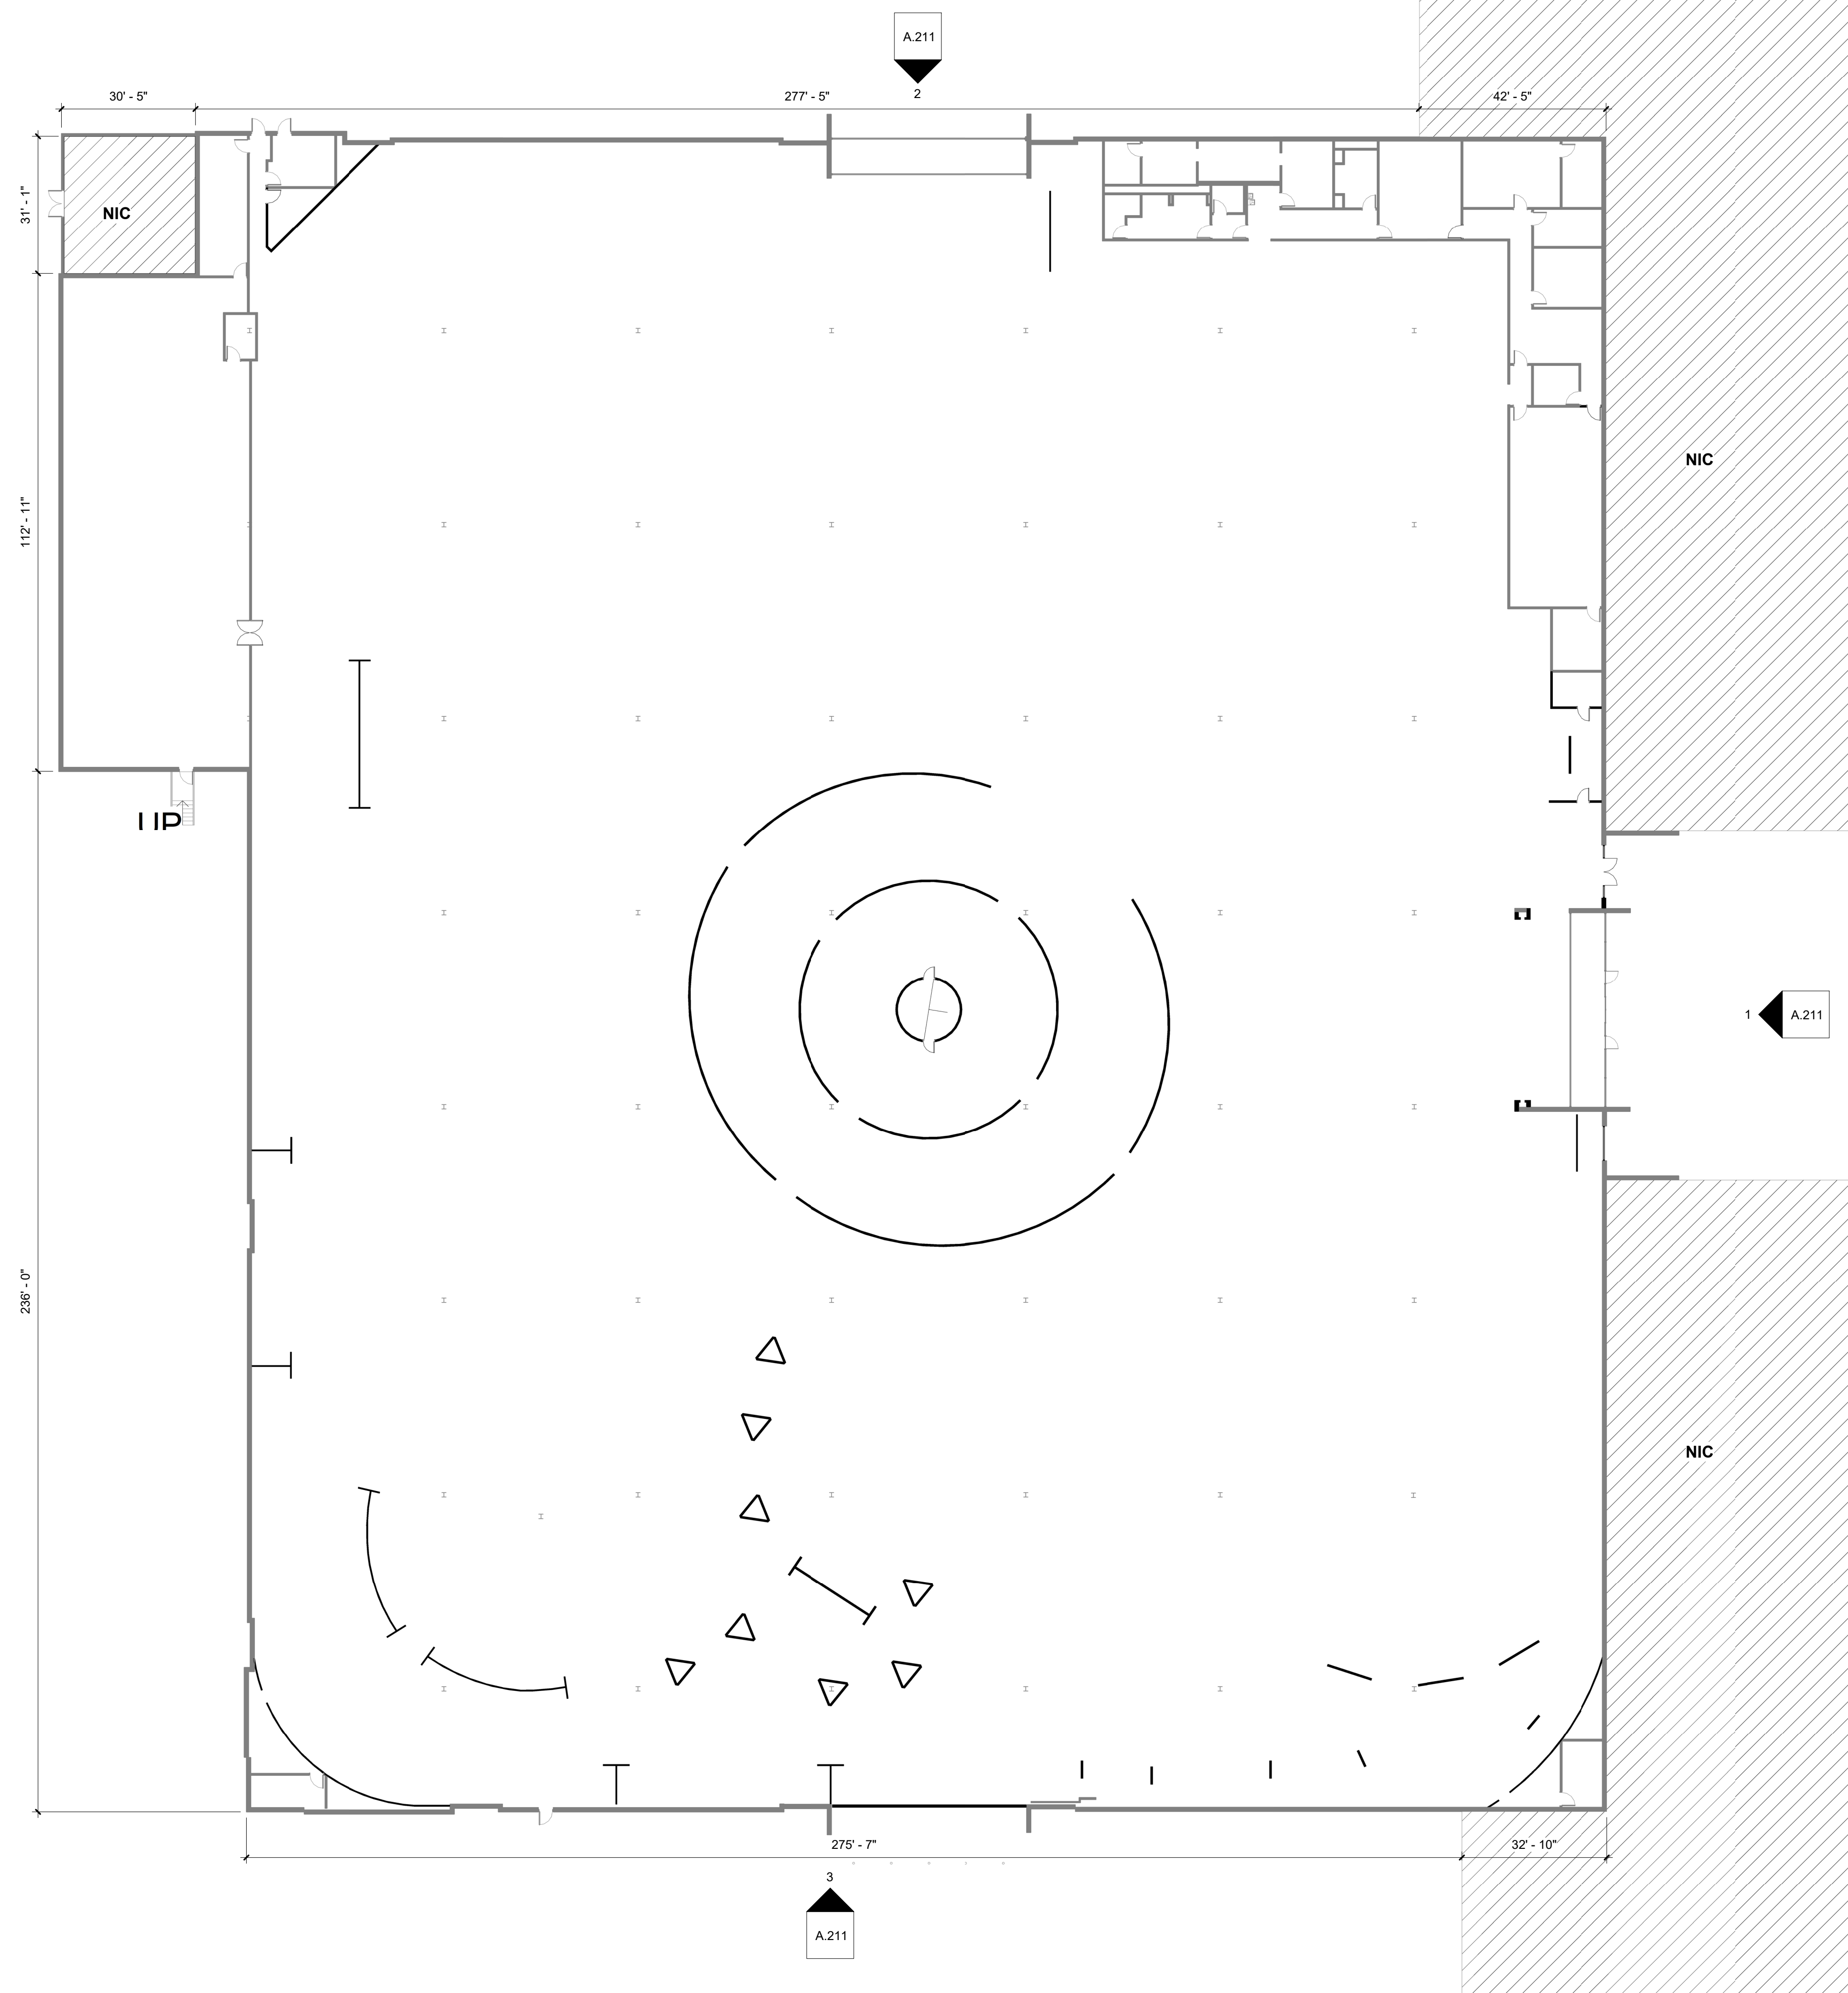


1 FLOOR PLAN

3/64" = 1'-0"

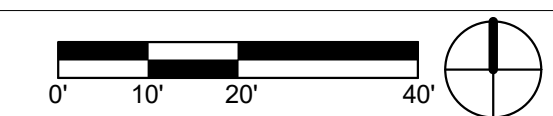


FACADE AREA: 2,271 SF
 TOTAL SIGN SF: 233.87 SF (10% OF BUILDING FACADE)
 TOTAL WOOD-LOOK MTL SF: 523 SF (23% OF FACADE)
 TOTAL CORRUGATED MTL SF: 602 SF (26.5% OF FACADE)

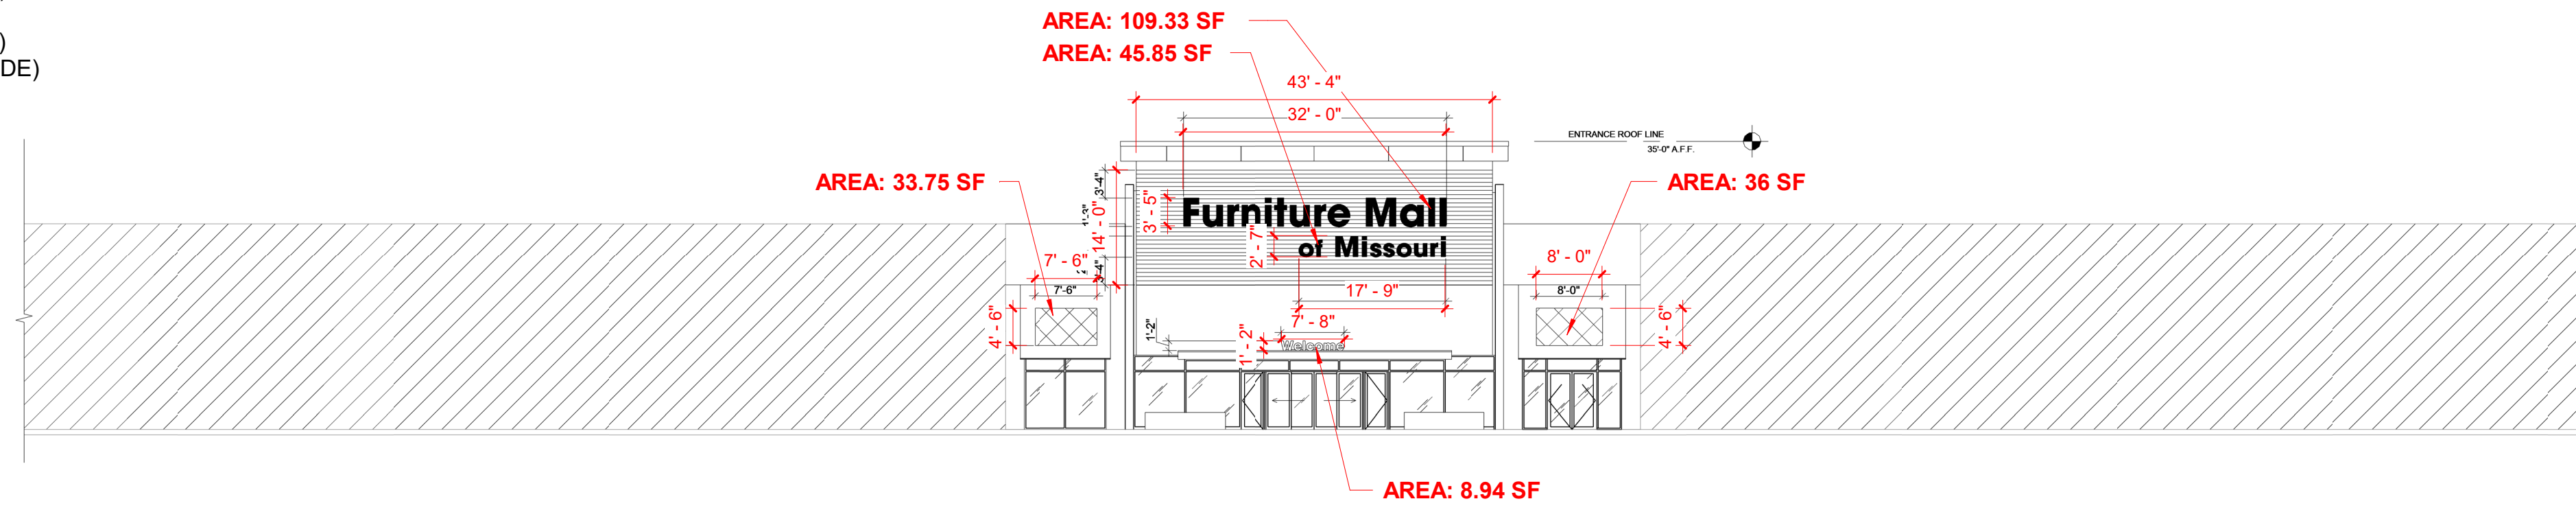

5 EAST ELEVATION

1/16" = 1'-0"


FACADE AREA: 8,151 SF
 TOTAL SIGN SF (INCL. WORDS ON BANNERS): 646.34 SF (7.9% OF BUILDING FACADE)
 TOTAL WOOD-LOOK MTL SF: 1,109 SF (13.6% OF FACADE)
 TOTAL CORRUGATED MTL SF: 944 SF (11.6% OF FACADE)

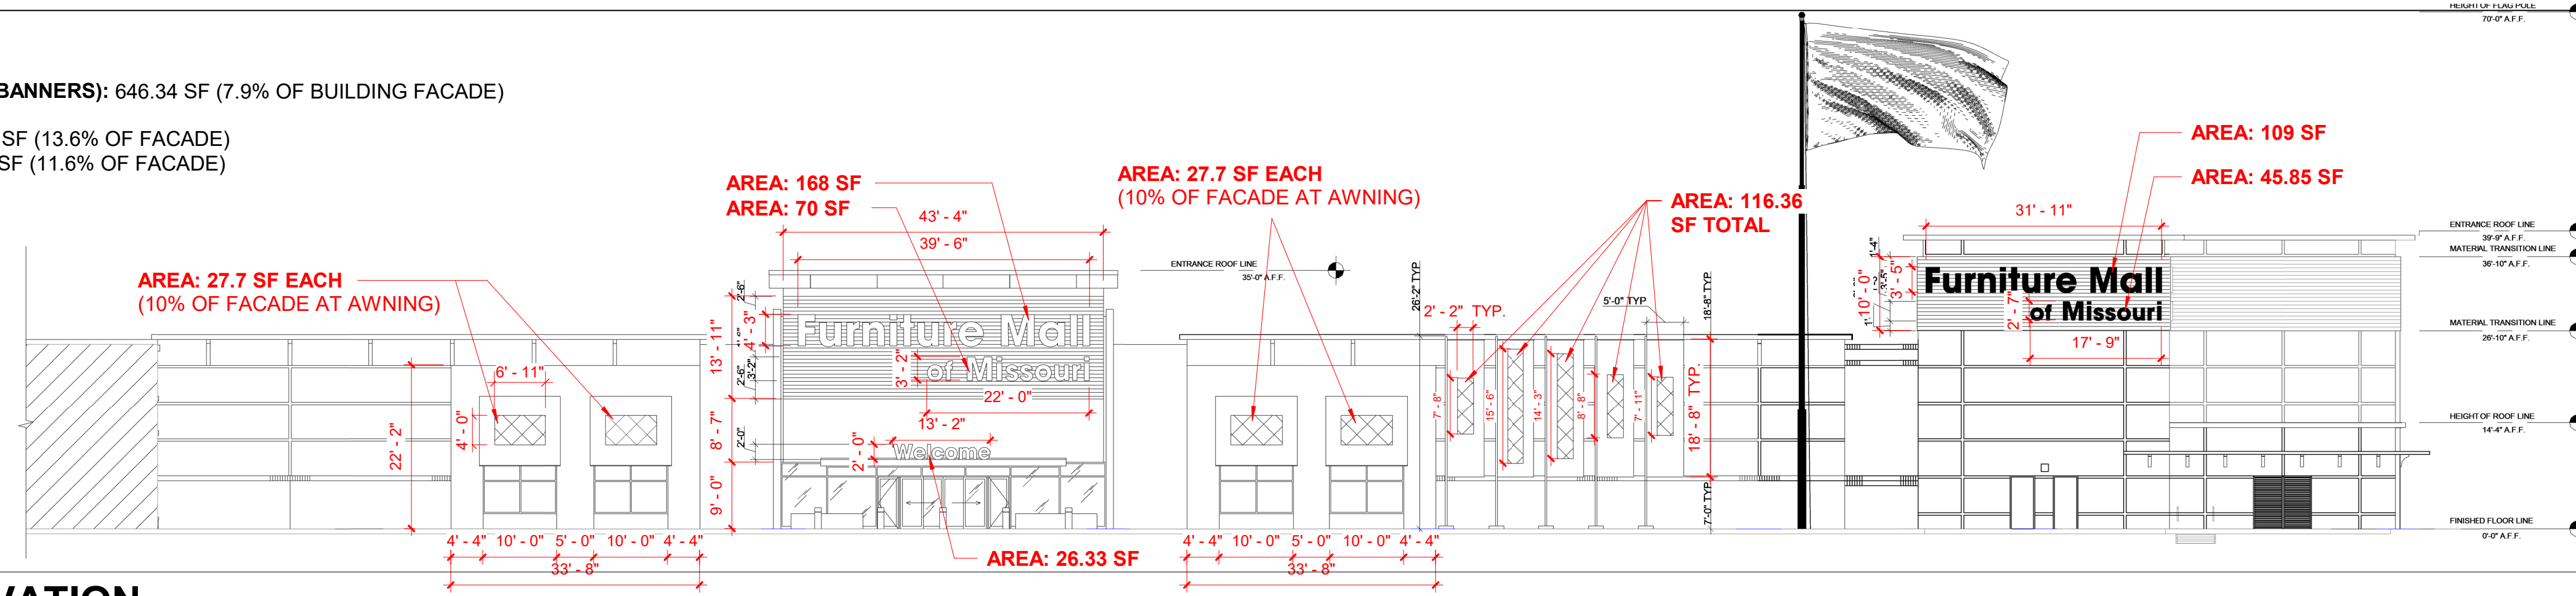

4 NORTH ELEVATION

1/16" = 1'-0"


FACADE AREA: 6,938 SF
 TOTAL SIGN SF: 150.63 SF (2.17% OF BUILDING FACADE)
 TOTAL CORRUGATED MTL SF: 552.5 SF (7.9% OF FACADE)

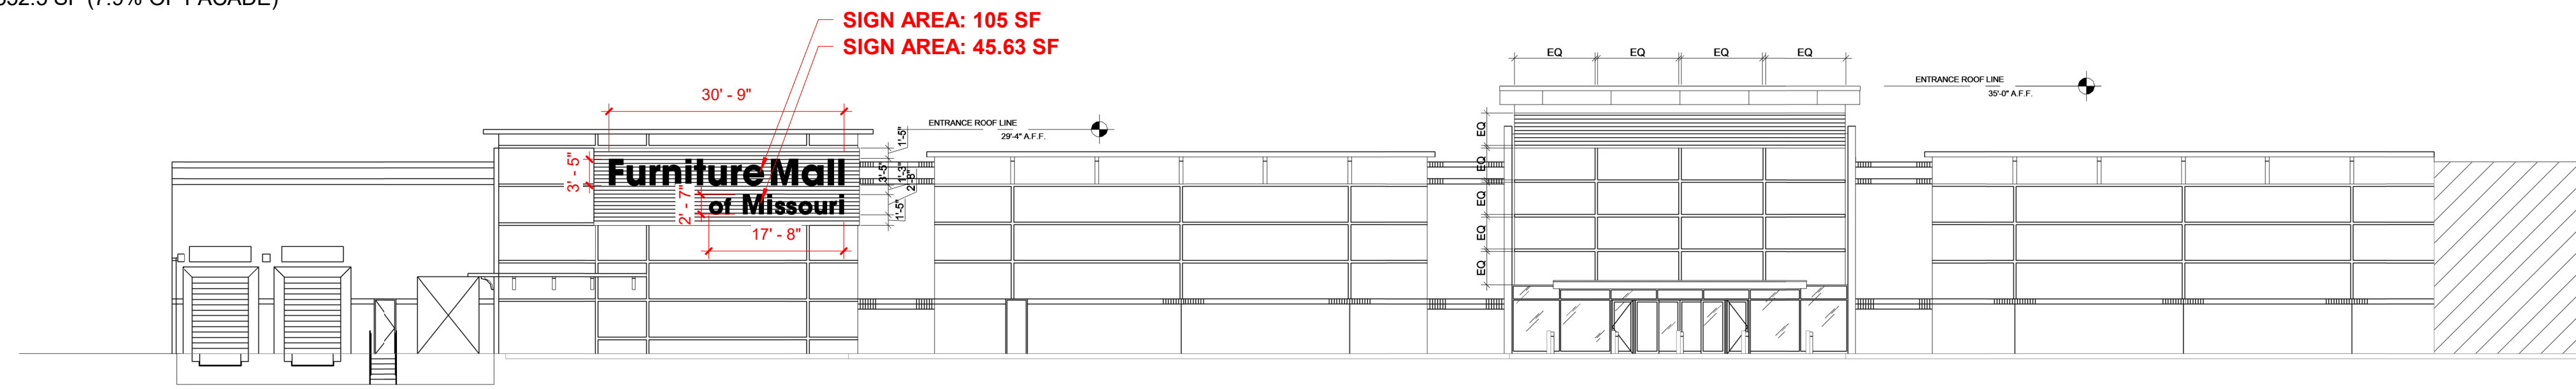

3 SOUTH ELEVATION

1/16" = 1'-0"

FACADE AREA: 10,687 SF
 TOTAL SIGN SF: 426 SF (3.9% OF BUILDING FACADE)
 TOTAL CORRUGATED MTL SF: 664 SF (6.2% OF FACADE)

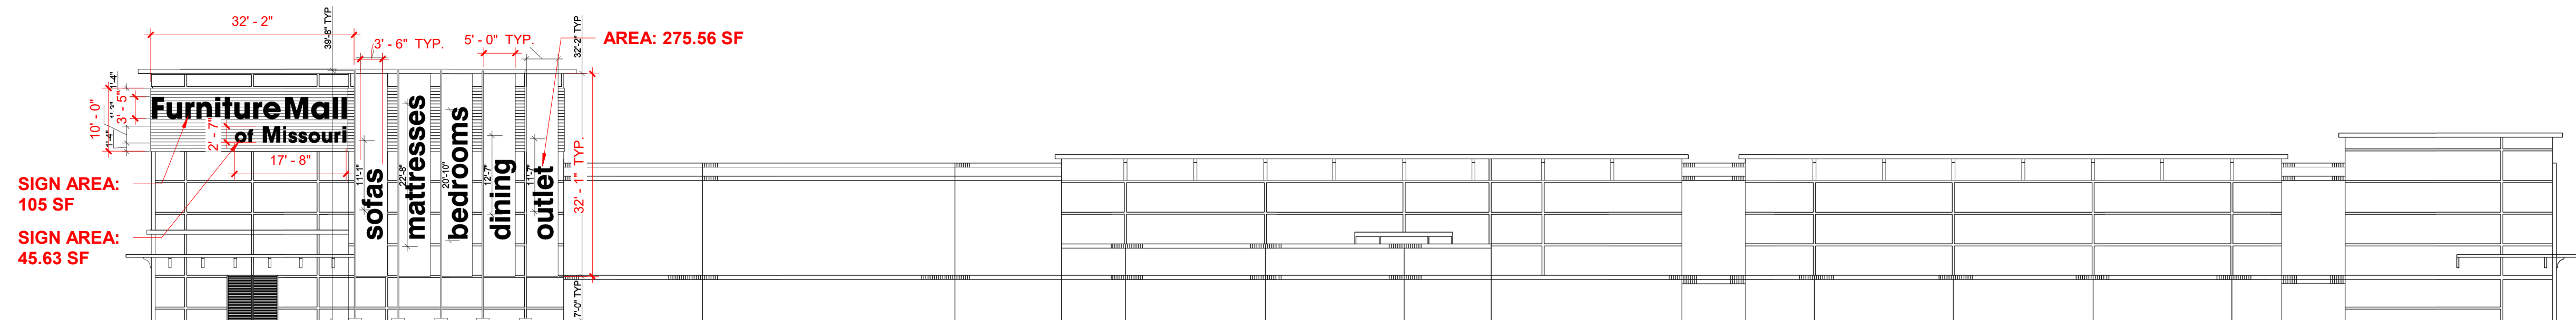

1 WEST ELEVATION

1/16" = 1'-0"



FURNITURE MALL TENANT
 IMPROVEMENT

900 NW BLUE PARKWAY
 LEES SUMMIT, MO 64086
 HIVE DESIGN COLLABORATIVE, INC.
 1617 WALNUT STREET, KANSAS CITY, MO 64108
 816.581.6363

COPYRIGHT © 2019
 HIVE DESIGN COLLABORATIVE, INC.

seal/signature

project number 2021-055

date 01.19.22

issued for PDP

rev date description

EXTERIOR
 ELEVATIONS

sheet number

A211