
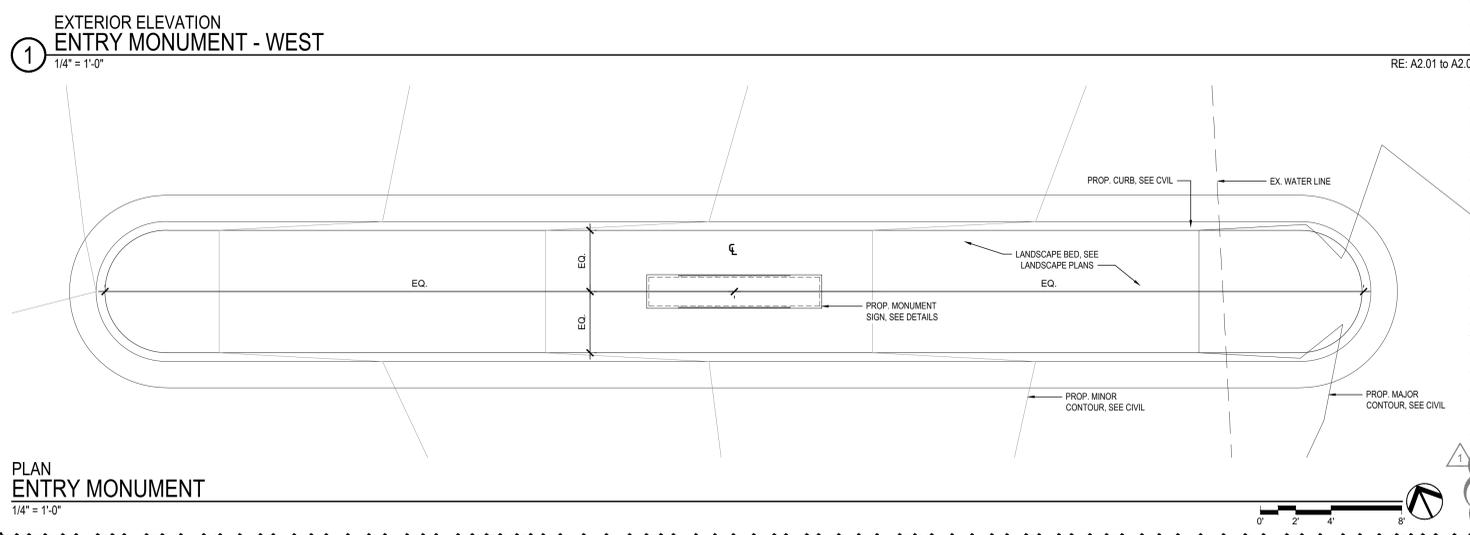
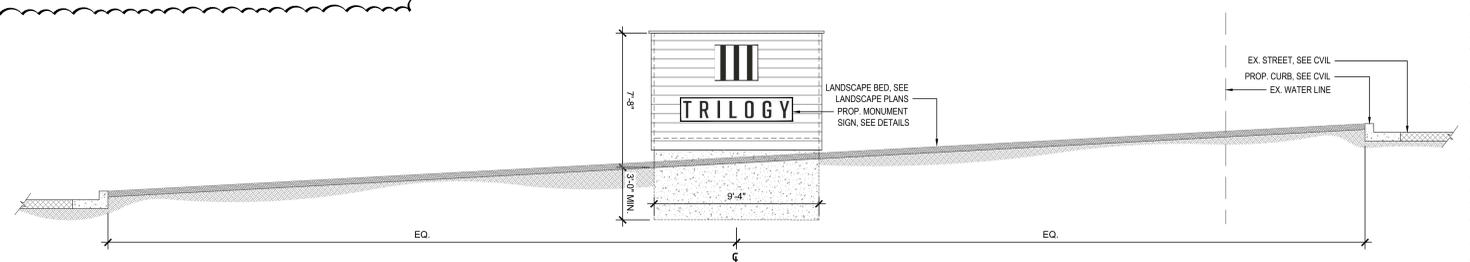


SITE NOTES

- UNLESS NOTED OTHERWISE IN THE PLANS & DETAILS, NEAT EXCAVATE ALL FOOTINGS INTO 2000 PSF (MIN.) SOIL (FIELD VERIFY). 3000 PSI CONC. (+.4" SLUMP).
- ALL EXPANSION JOINTS (EJ) TO HAVE SELF LEVELING CAULK OVER FELT TO SEAL. COLOR TO MATCH ADJACENT PAVING.
- VERIFY ALL STRUCTURAL INFORMATION WITH STRUCTURAL ENGINEER, INCLUDING, BUT NOT LIMITED TO, WOOD MEMBER SIZES, ALL ANCHORING CONDITIONS, AND FOOTING FOUNDATION SIZE AND REINFORCEMENT.
- VERIFY ANY NOTED ELEVATIONS AGAINST CIVIL ENGINEER GRADING PLAN.
- REPORT ANY DISCREPANCIES OR MISSING INFORMATION IMMEDIATELY TO THE LANDSCAPE ARCHITECT. DO NOT WILLFULLY PROCEED WITH CONSTRUCTION AS DESIGNED WHERE IT IS FOUND THAT KNOWN DISCREPANCIES EXIST. THE CONTRACTOR SHALL ASSUME FULL RESPONSIBILITY FOR ALL NECESSARY REVISIONS DUE TO FAILURE TO GIVE SUCH NOTIFICATION.
- ALL WOOD MEMBERS TO BE TREATED LUMBER, STAINED OR PAINTED PER SPECS. COLOR AS SELECTED BY OWNER.
- ALL FLATWORK CONCRETE TO BE PER CIVIL ENGINEER SPECS.
- ALL VENEER MATERIALS ARE TO BE INSTALLED PER MANUFACTURER SPECS ACCORDING TO THE SUBSTRATE ON WHICH THEY ARE APPLIED. THIS INCLUDES ALL WATERPROOFING AND FLASHING NEEDS.
- ALL CAST STONE TO BE SUBMITTAL AS SHOP DRAWING FOR APPROVAL. SILICONE SEAL ALL JOINTS, COLOR TO MATCH CAST STONE.

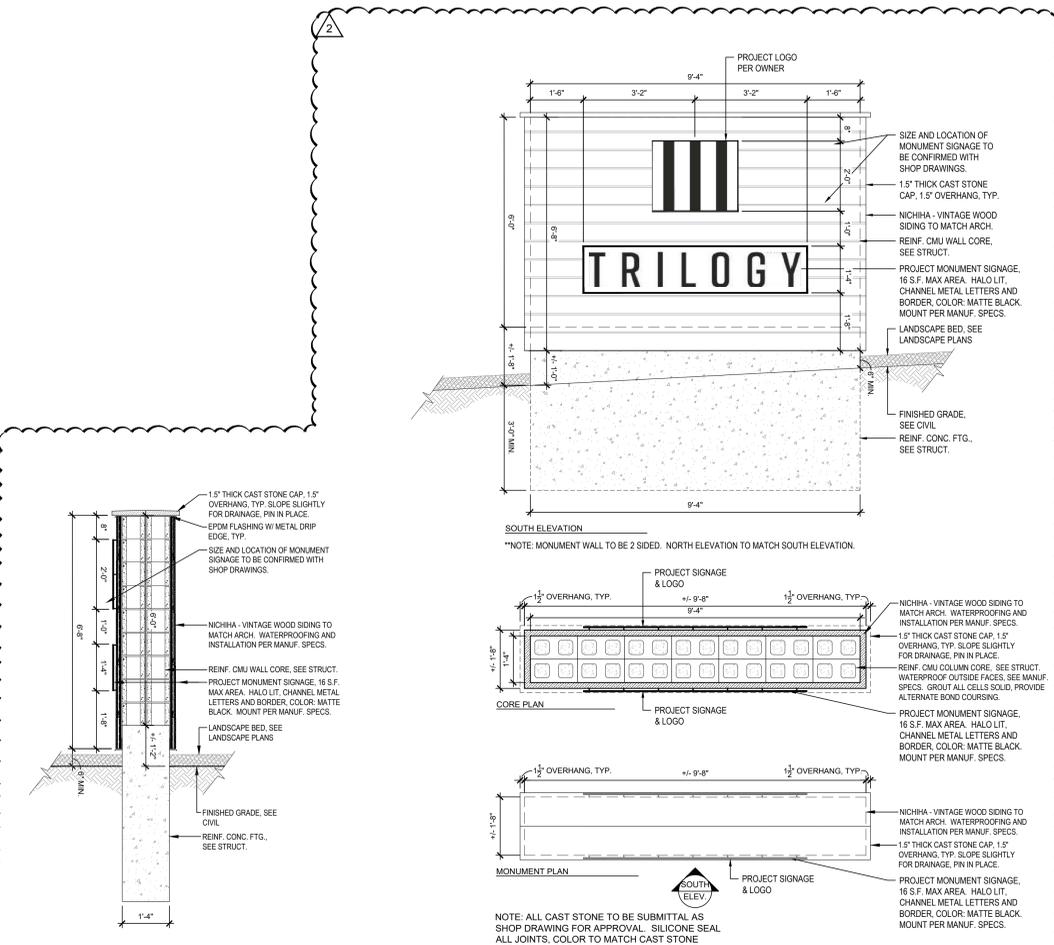

A NEW RESIDENTIAL COMMUNITY AT:

TRIOLOGY

800 & 810 NW WARD RD. | LEE'S SUMMIT, MO


DRAWING RELEASE LOG
10/15/23 PERMIT SUBMITTAL

REVISIONS

23 0411	- CITY COMMENTS 1
24 DATE	- ASI #10

JOB NO. 705922 DATE 03.15.23
 DRAWN BY BNH
 04/11/23
 CITY COMMENTS
 SHEET NAME MONUMENT DETAILS
 SHEET NO.

SP-105

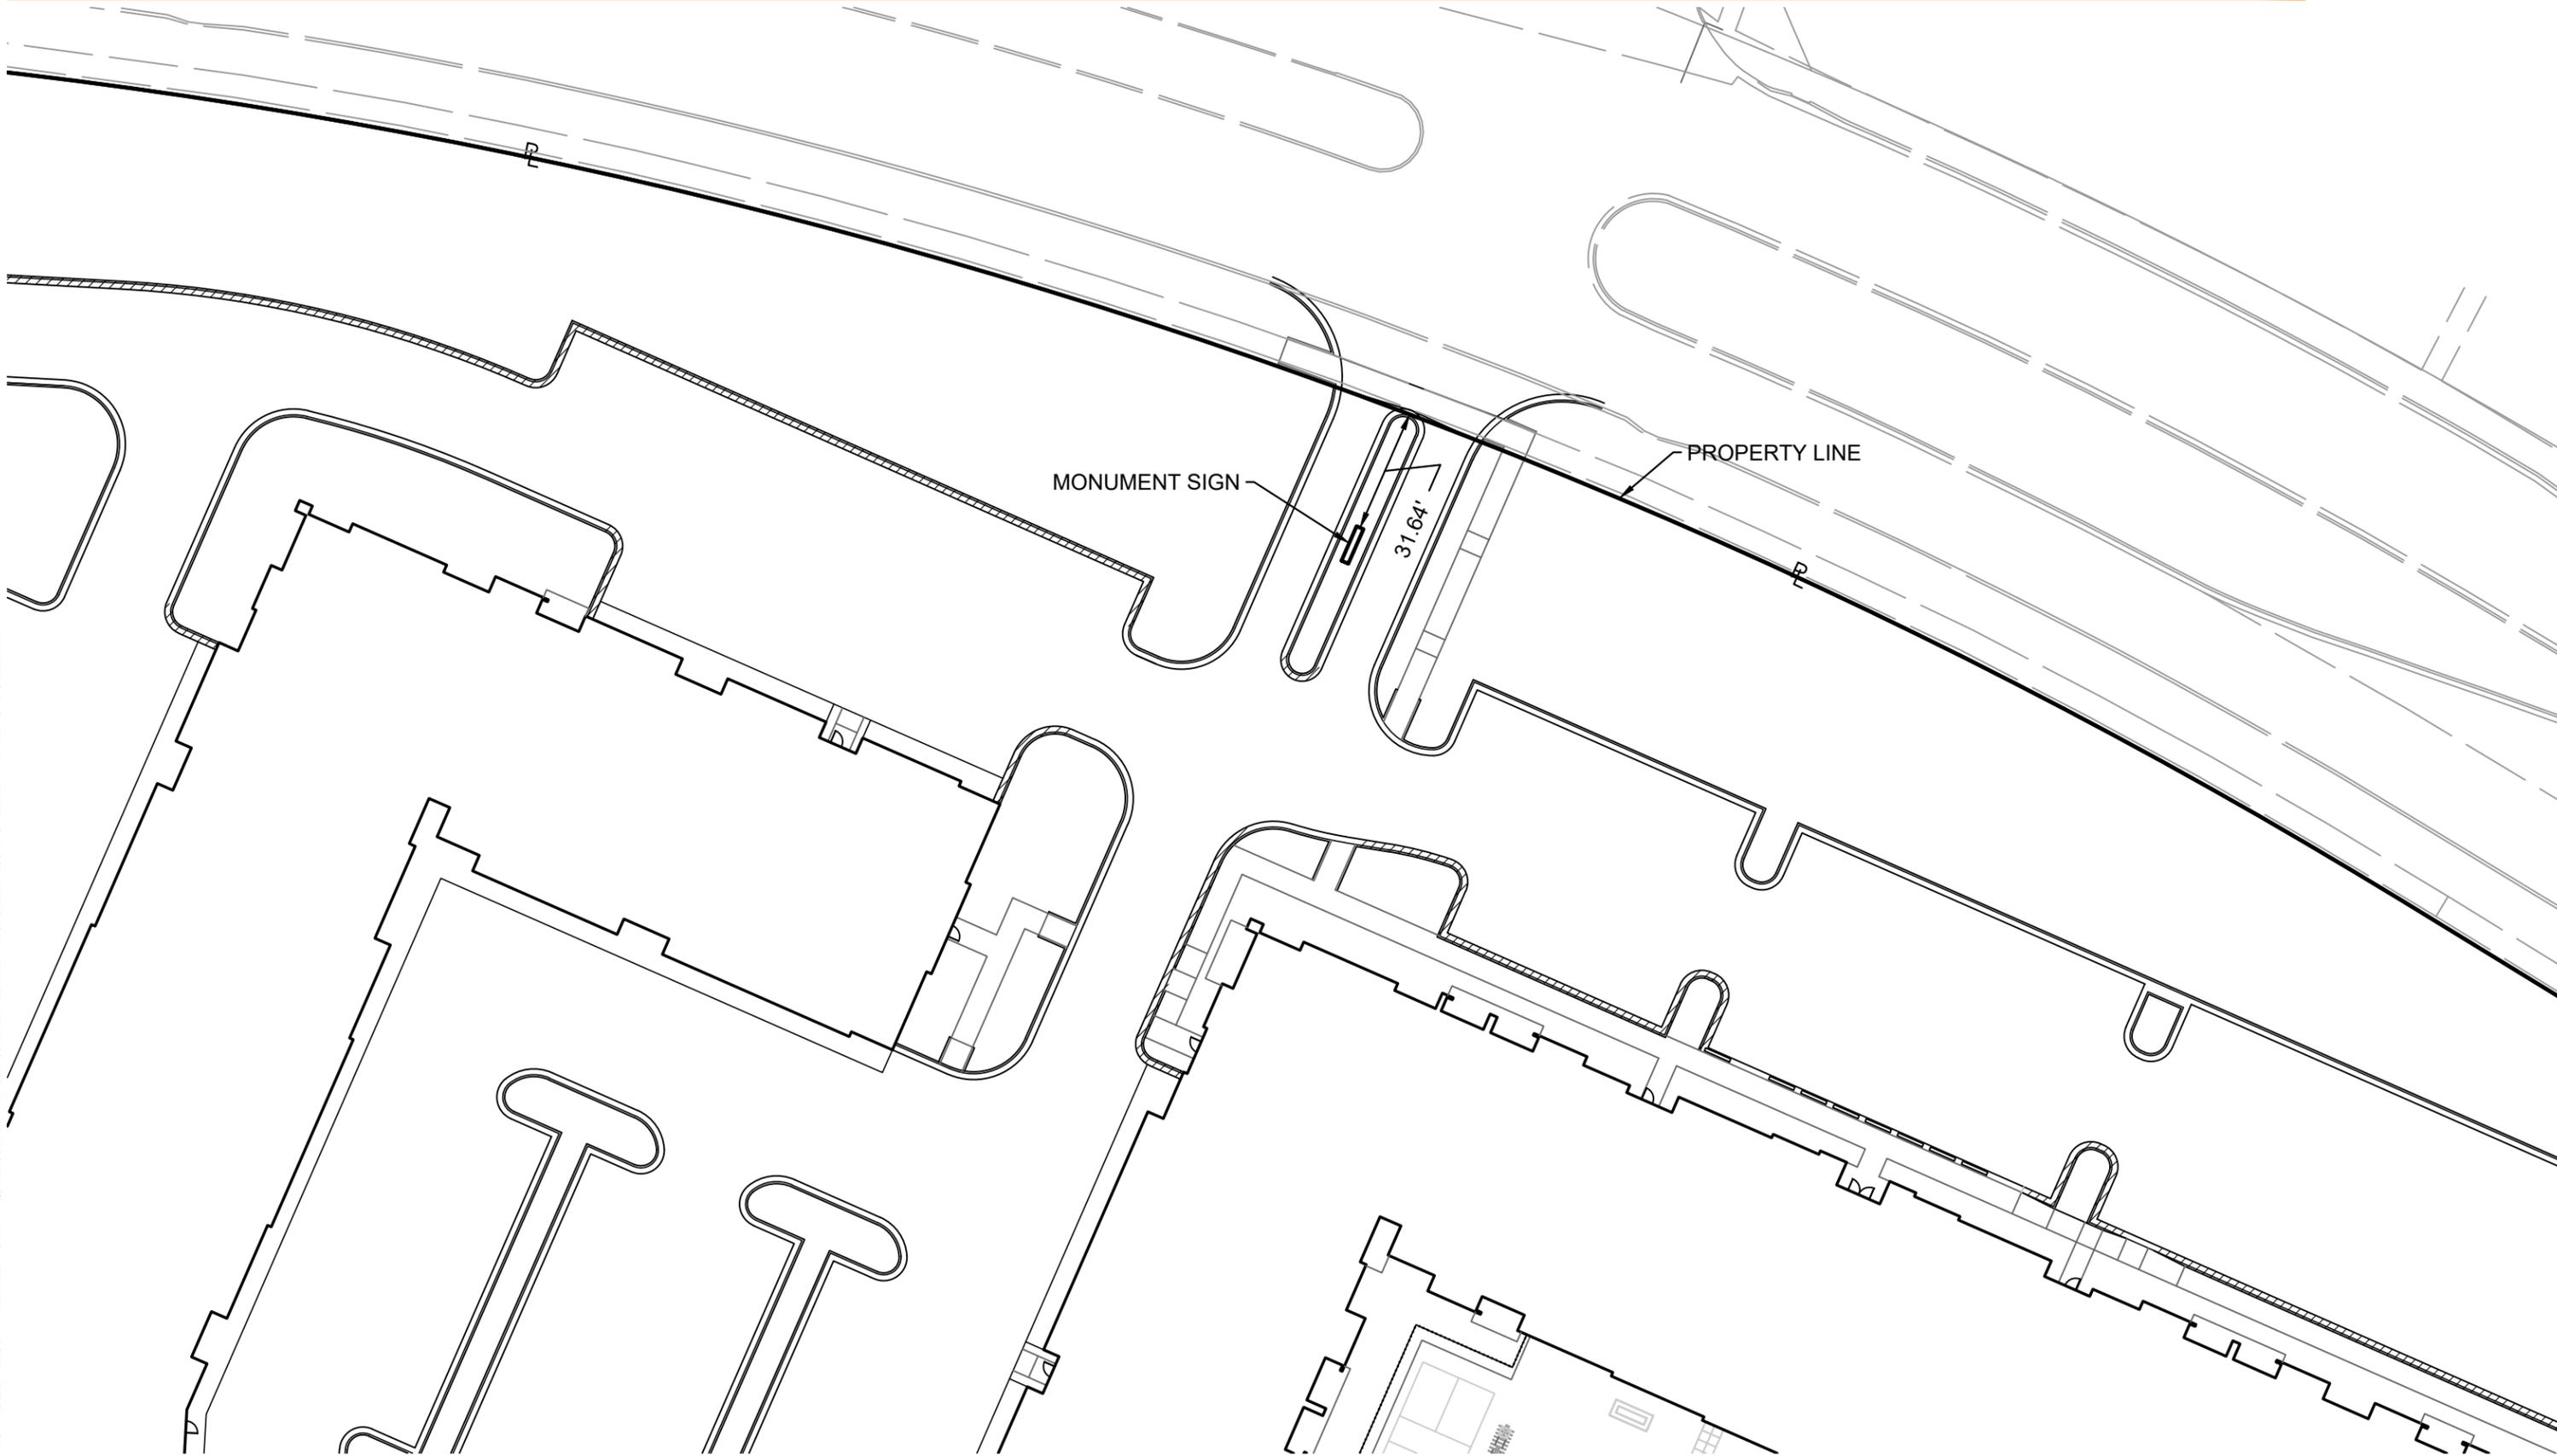

S:\01 PROJECTS\MULTI-FAMILY\4024 SUMMIT SQUARE 3\PERMIT SET 90% CDS\PLANS\EXHIBITS\MONUMENT LOCATION EXHIBIT 11X17.DWG RACHEL BARTH