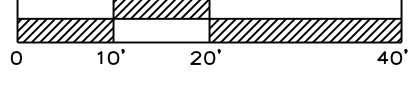

  
 North
   

  
 SITE PLAN
   
 SCALE: 1" = 20'

**ENGINEERING SOLUTIONS**
  
 ENGINEERING & SURVEYING
   
 50 SE 30TH STREET
   
 LEE'S SUMMIT, MO 64082
   
 P: (816) 623-9888 F: (816) 623-9849

Professional Registration
   
 Missouri
   
 Engineering 200502188-D
   
 Surveying 200508318-D
   
 Kansas
   
 Engineering E-1695
   
 Surveying LS-218
   
 Oklahoma
   
 Engineering 6254
   
 Nebraska
   
 Engineering CA2821


Preliminary Development Plans Phase 2
   
 Reece Nichols
   
 Lee's Summit, Jackson County, Missouri

PROJECT AND
   
 NICHOLS, LENO
   
 Issue Date:
   
 June 19, 2018


SITE PLAN
   
 Preliminary Development Plans Phase 2
   
 Reece Nichols
   
 Lee's Summit, Jackson County, Missouri

Matthew J. Schlicht
   
 MO PE 2006019708
   
 KS PE 19071
   
 OK PE 25226

| REVISIONS |
|-----------|
|           |
|           |
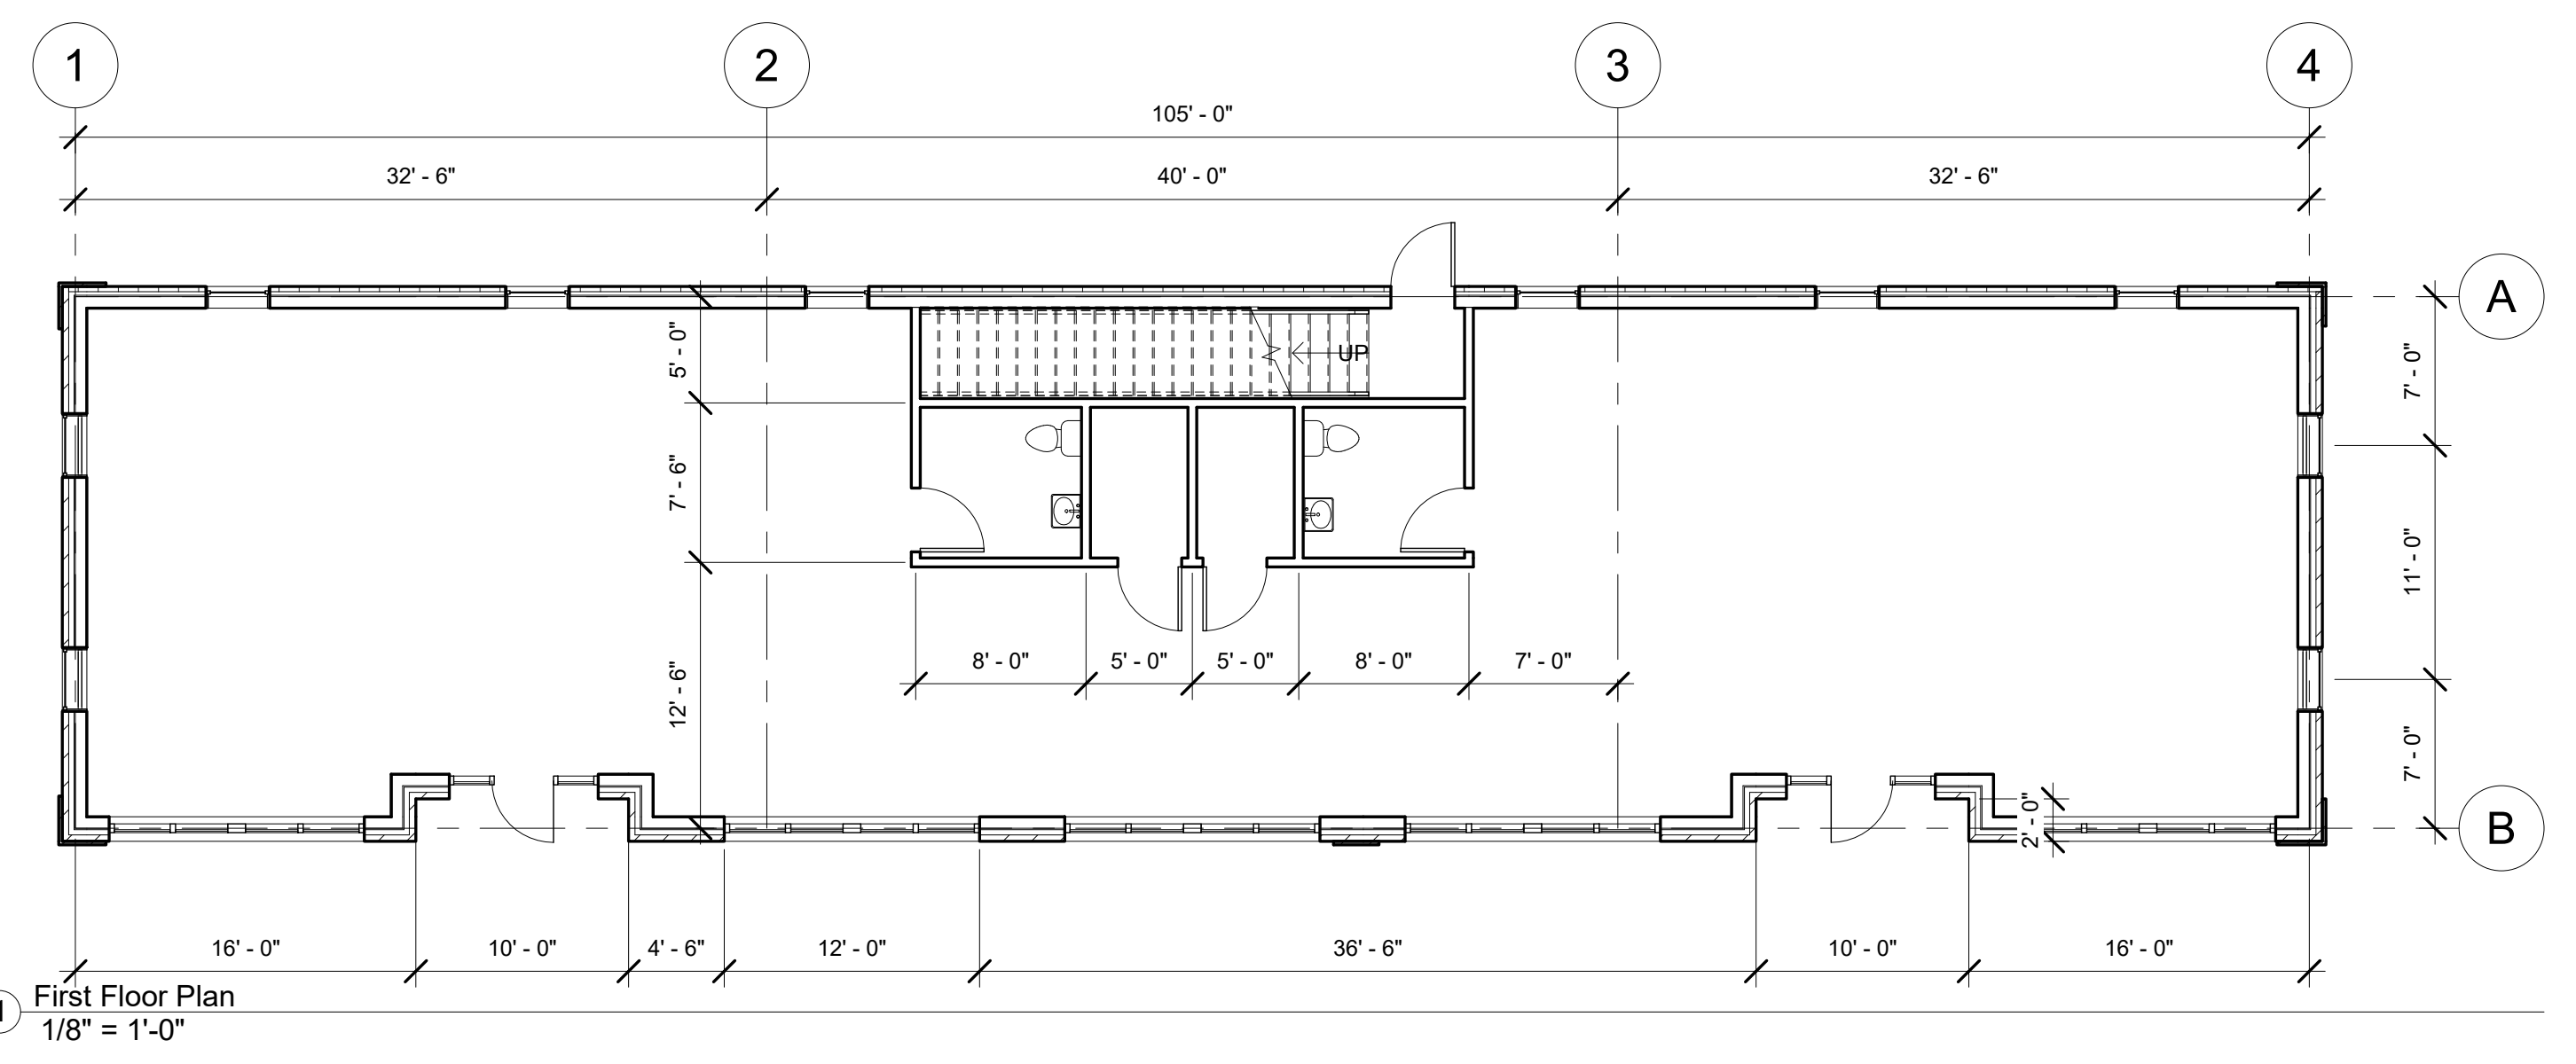

① First Floor Plan  
1/8" = 1'-0"

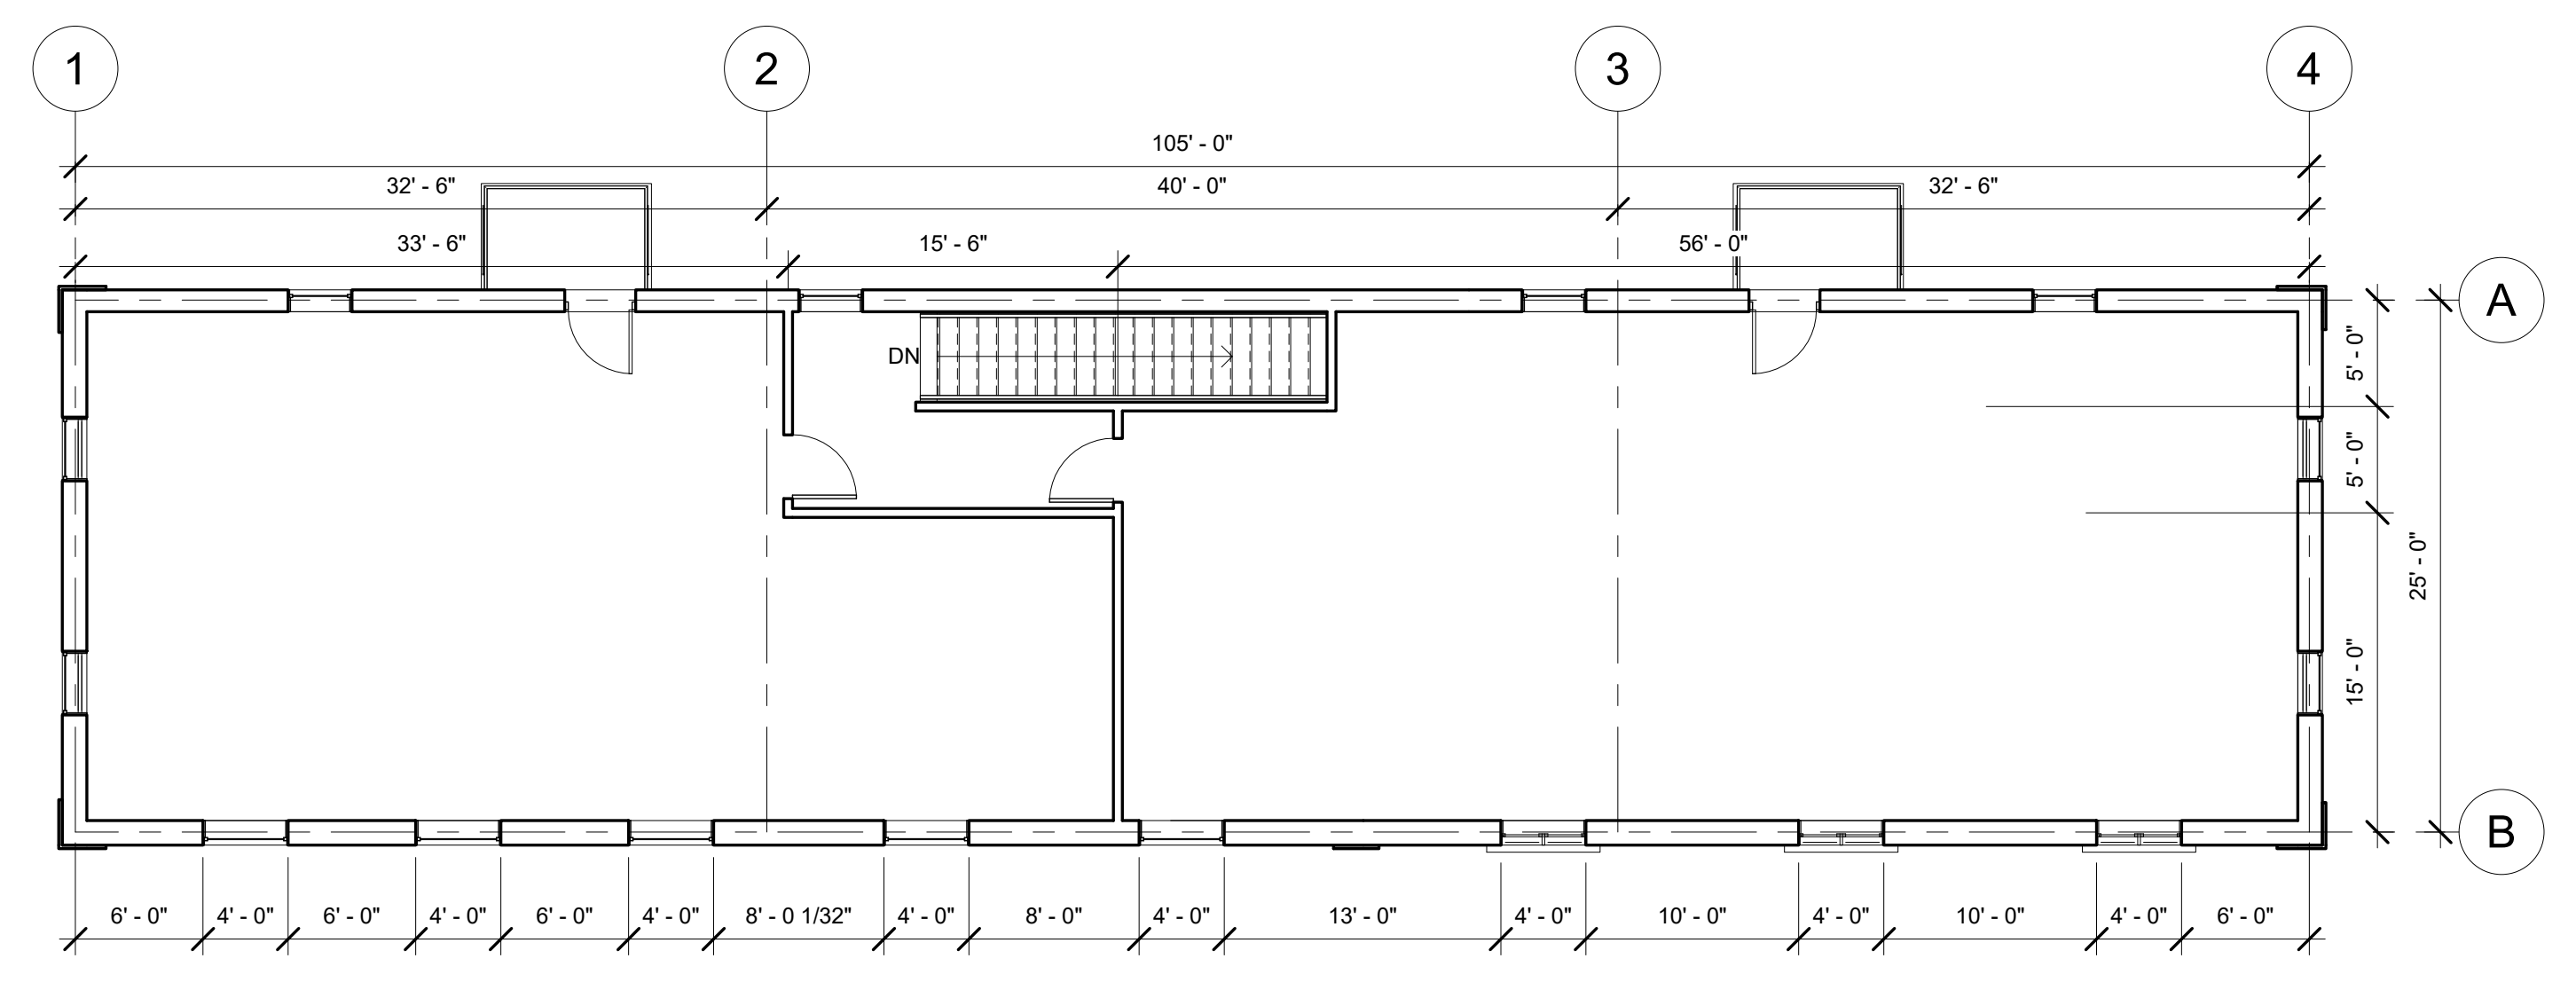

② Second Floor Plan  
1/8" = 1'-0"

**Scharhag**  
HERMAN A. SCHARHAG COMPANY ARCHITECTS

6247 Brookside Blvd. #204 Kansas City, Mo 64113  
Phone: 816-656-5055 Scharhag@att.net

Copyright 2017 Herman A. Scharhag Co., Architects  
All Rights Reserved. No part of these drawings may be reproduced in any form or by any electronic or mechanical means, without written permission.

NEW BUILDING FOR  
**DUSTY DAHMER**  
207 S. MARKET STREET

J. Jeffrey Schroeder Mo. License A-4226  
Herman Scharhag Co., Arch. Cert. of Authority 000022

| No.               | Description | Date |
|-------------------|-------------|------|
| Revision Schedule |             |      |


Floor Plan

Project number 2118  
Date 11/12/2018


**A101**

Scale 1/8" = 1'-0"


12/6/2018 5:06:03 PM

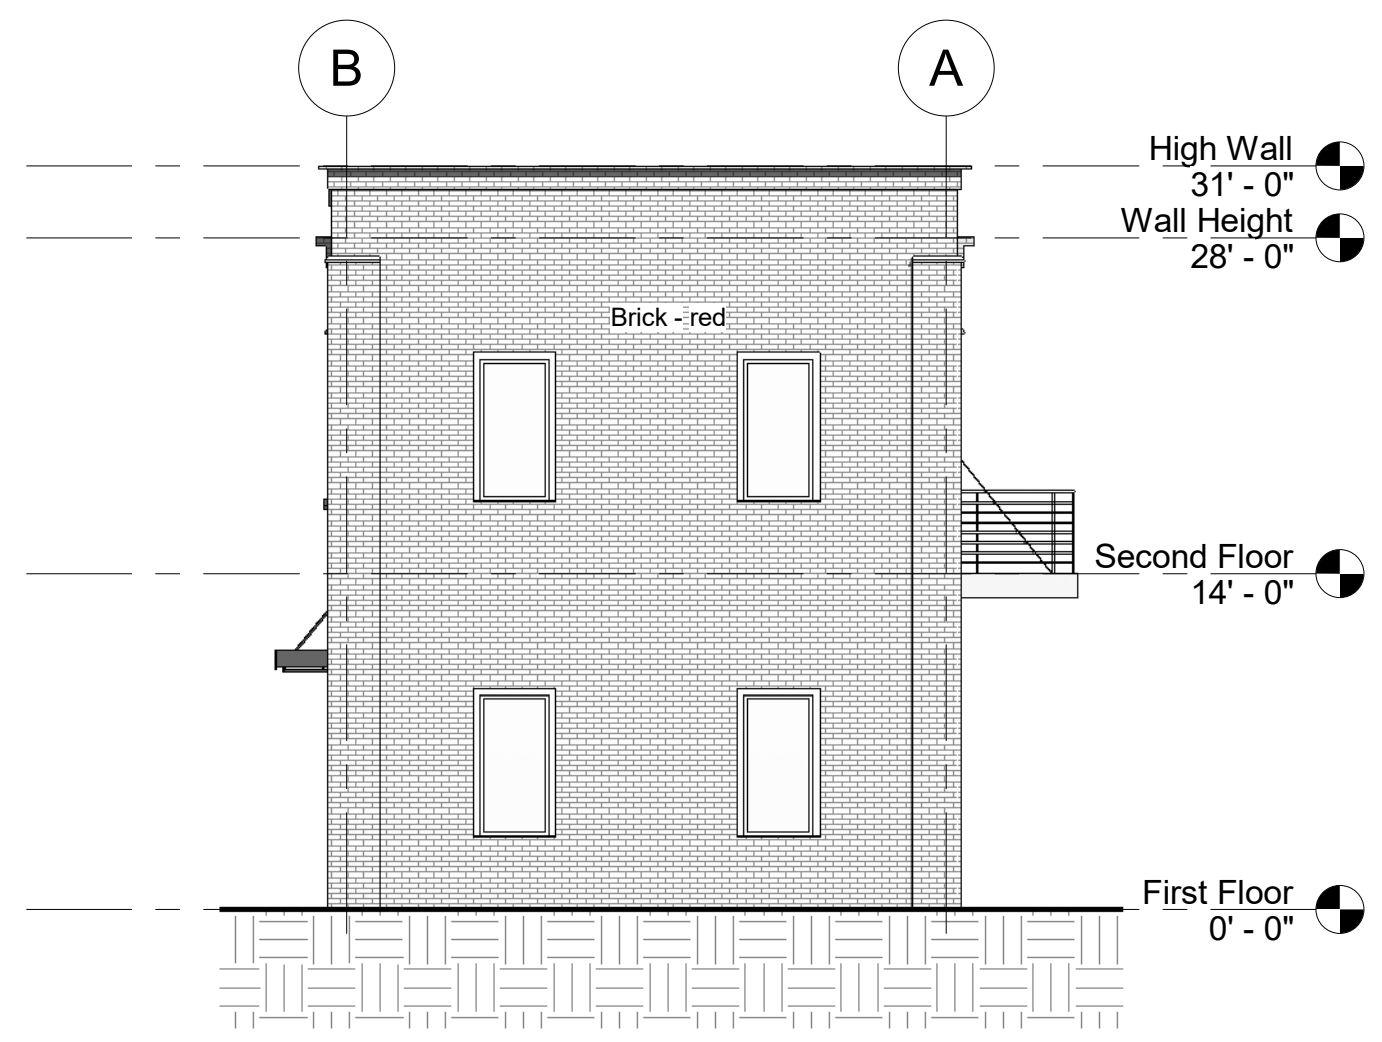

① East  
1/8" = 1'-0"

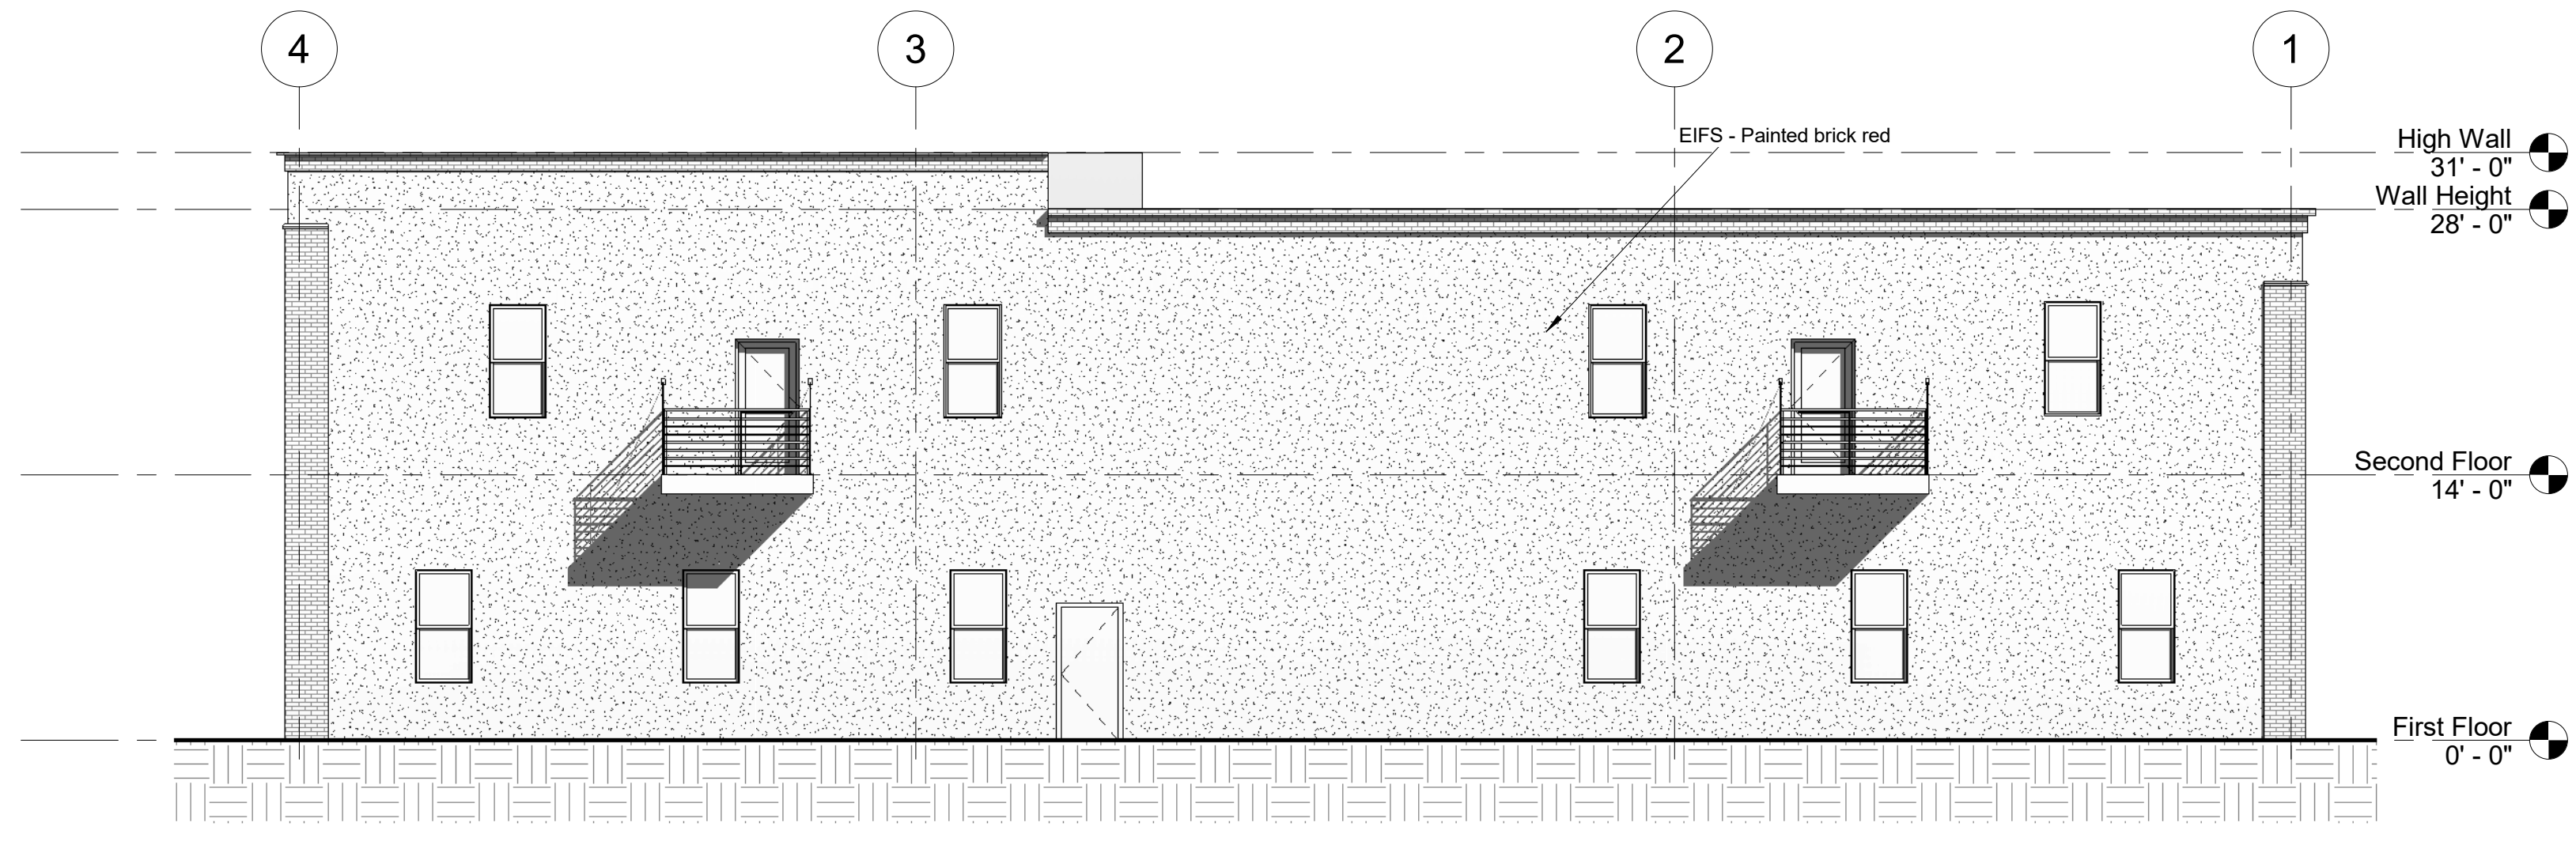

② North  
1/8" = 1'-0"

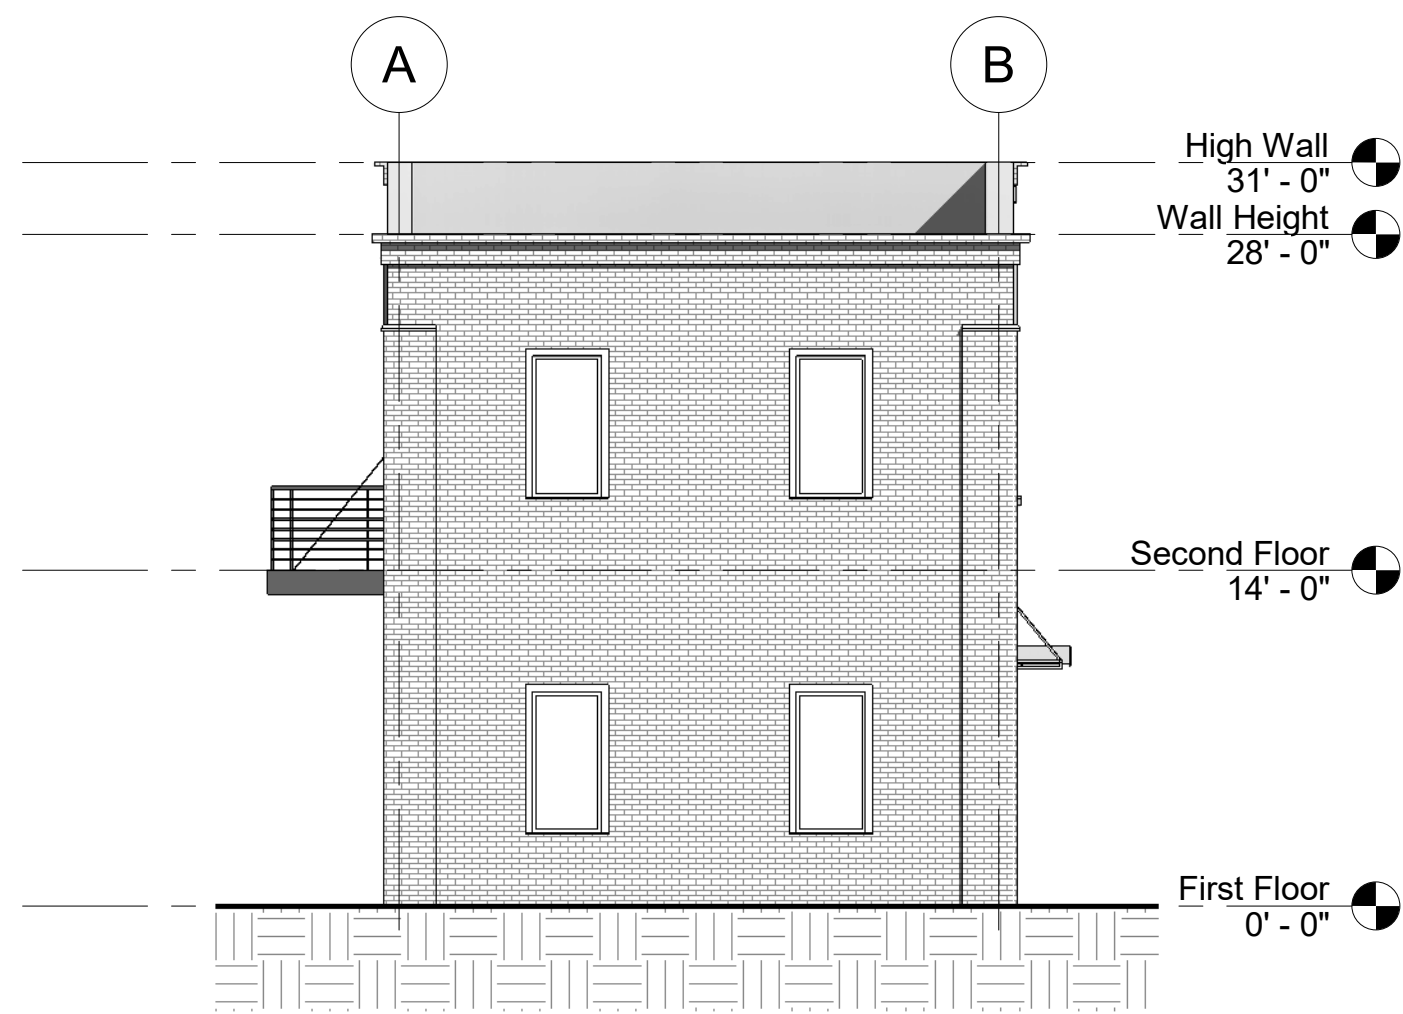

④ West  
1/8" = 1'-0"



③ South  
1/8" = 1'-0"

**Scharhag**  
HERMAN A. SCHARHAG COMPANY, ARCHITECTS

6247 Brookside Blvd. #204 Kansas City, Mo 64113  
Phone: 816-656-5055 Scharhag@att.net

Copyright 2017 Herman A. Scharhag Co., Architects  
All Rights Reserved. No part of these drawings may be reproduced in any form or by any electronic or mechanical means, without written permission.

NEW BUILDING FOR  
**DUSTY DAHMER**  
207 S. MARKET STREET

J. Jeffrey Schroeder Mo. License A-4226  
Herman Scharhag Co., Arch. Corp. of Authority 000022

| No.               | Description | Date |
|-------------------|-------------|------|
| Revision Schedule |             |      |


**Elevations**

Project number 2118  
Date 11/12/2018


**A201**

Scale 1/8" = 1'-0"

12/6/2018 5:06:05 PM

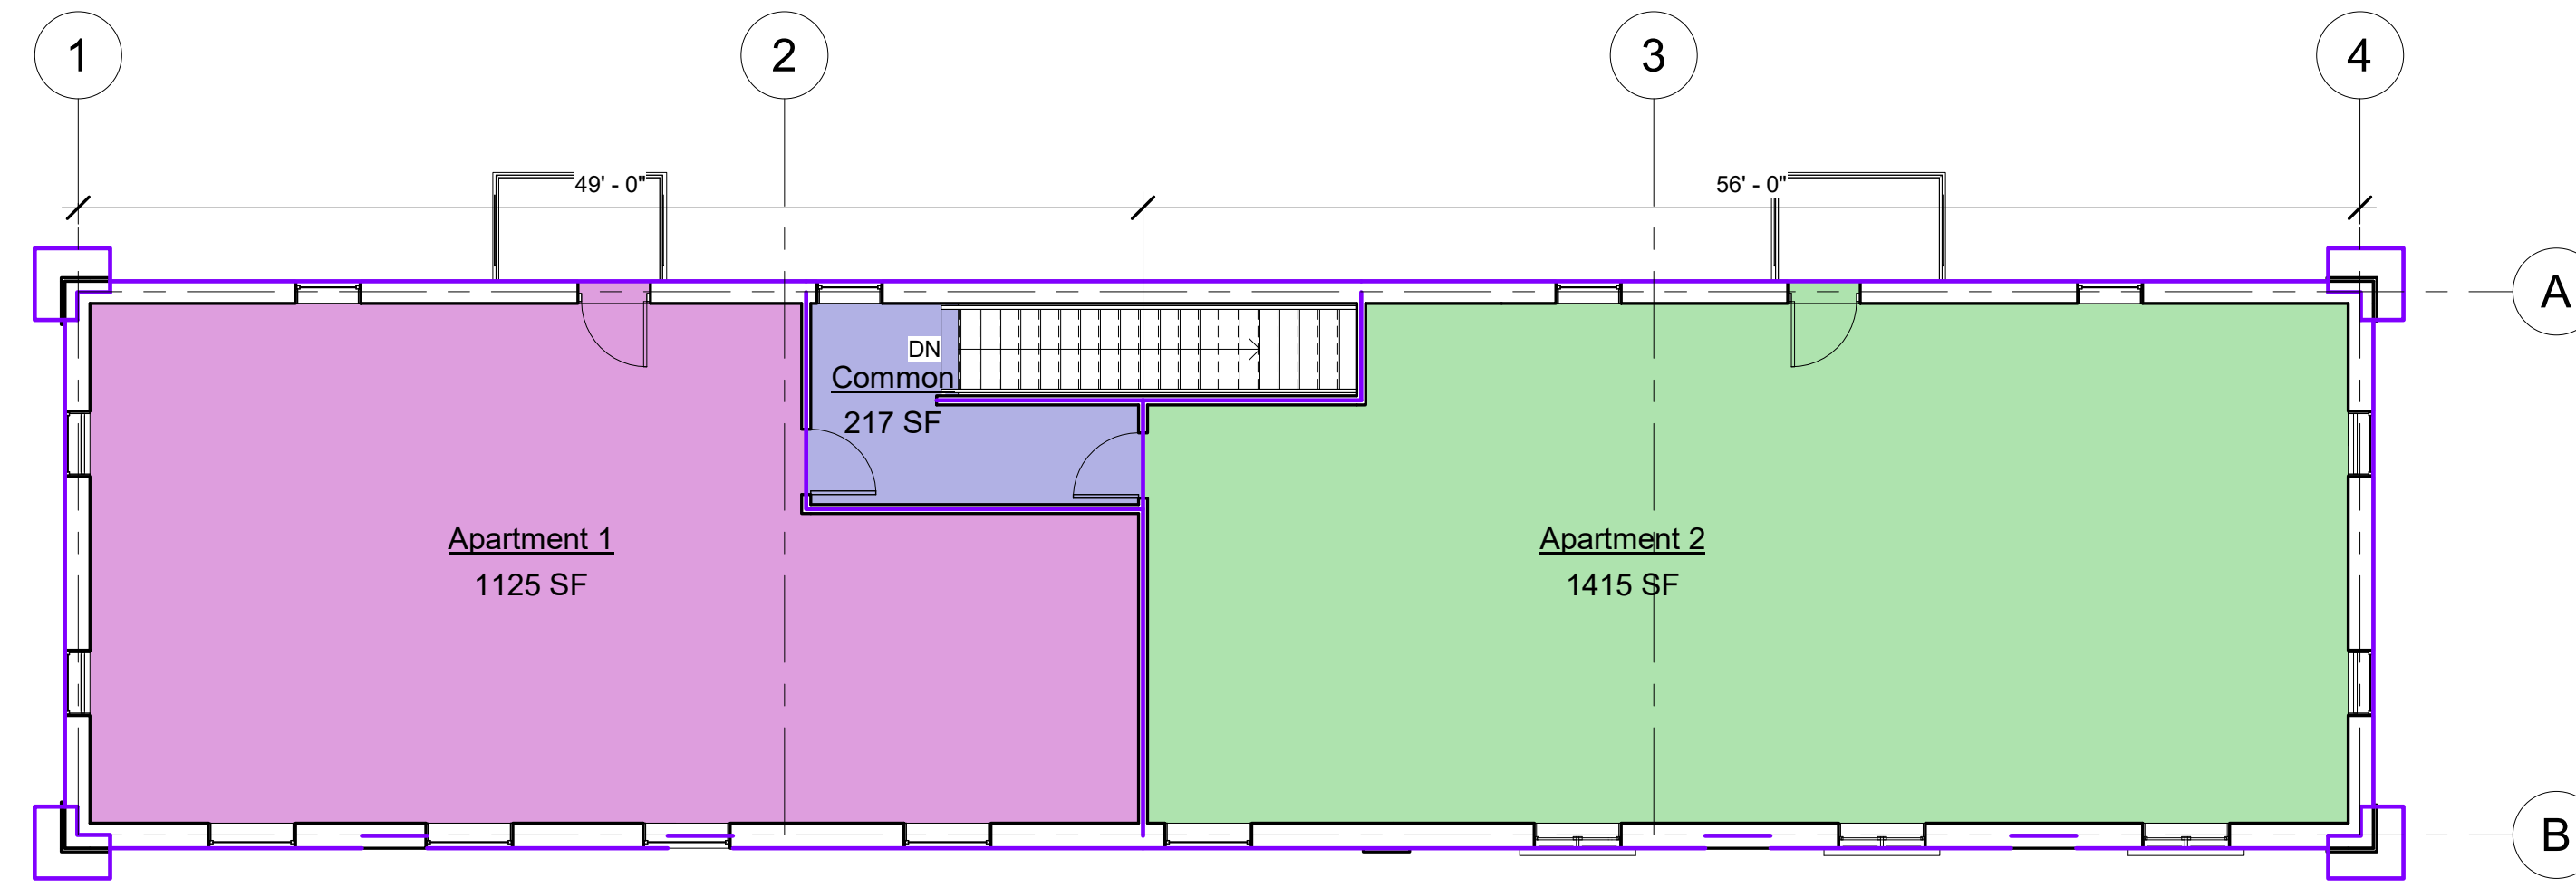

② Second Floor  
1/8" = 1'-0"

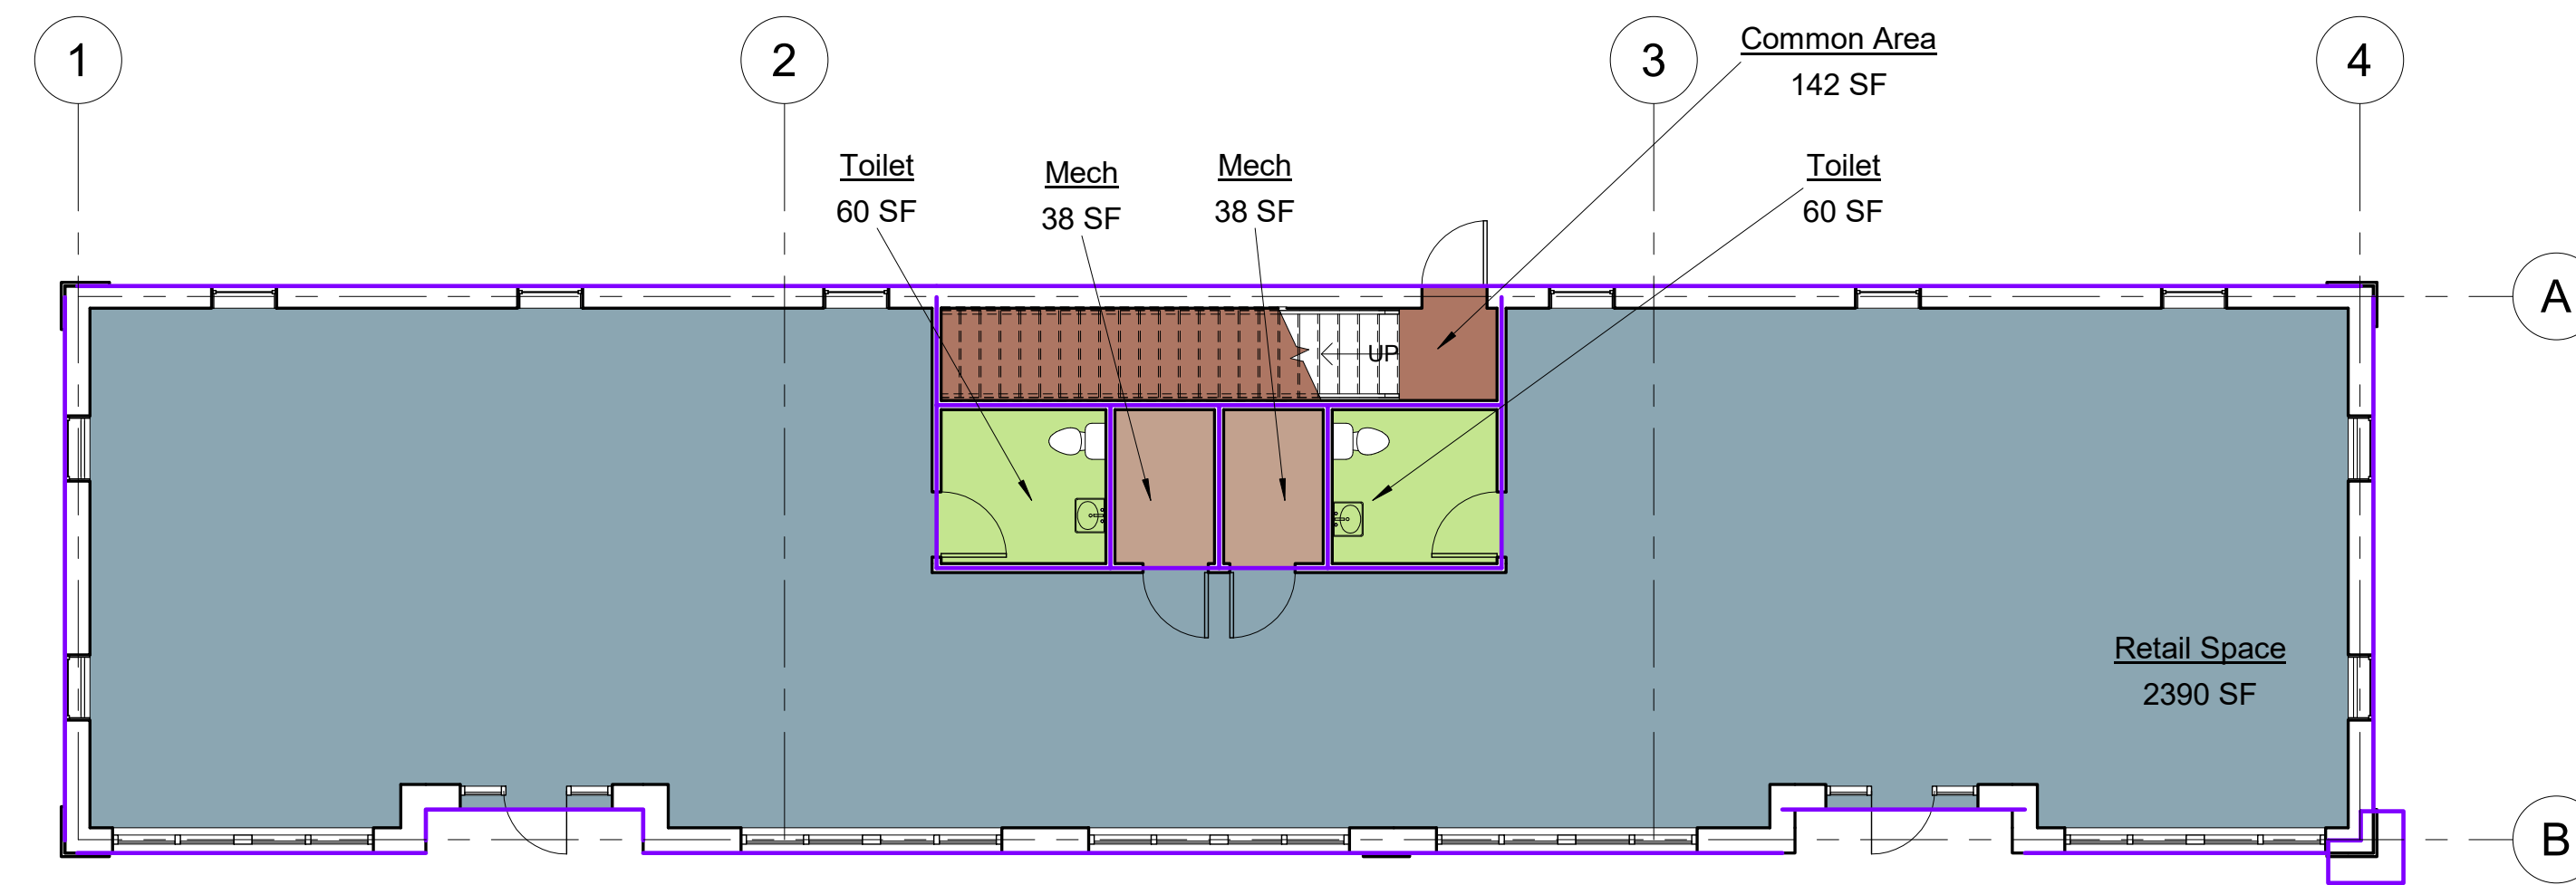

① First Floor  
1/8" = 1'-0"

Copyright 2017 Herman A. Scharhag Co., Architects  
All Rights Reserved. No part of these drawings may be reproduced in any form or by any electronic or mechanical means, without written permission.

NEW BUILDING FOR  
**DUSTY DAHMER**  
207 S. MARKET STREET

J. Jeffrey Schroeder Mo. License A-4226  
Herman Scharhag Co., Arch. Corp. of Authority 000022

| No.               | Description | Date |
|-------------------|-------------|------|
| Revision Schedule |             |      |

Area Plans

Project number 2118  
Date 11/12/2018

**1**

Scale 1/8" = 1'-0"