




FRONT ELEVATION  
SCALE: 1/4" = 1'-0"

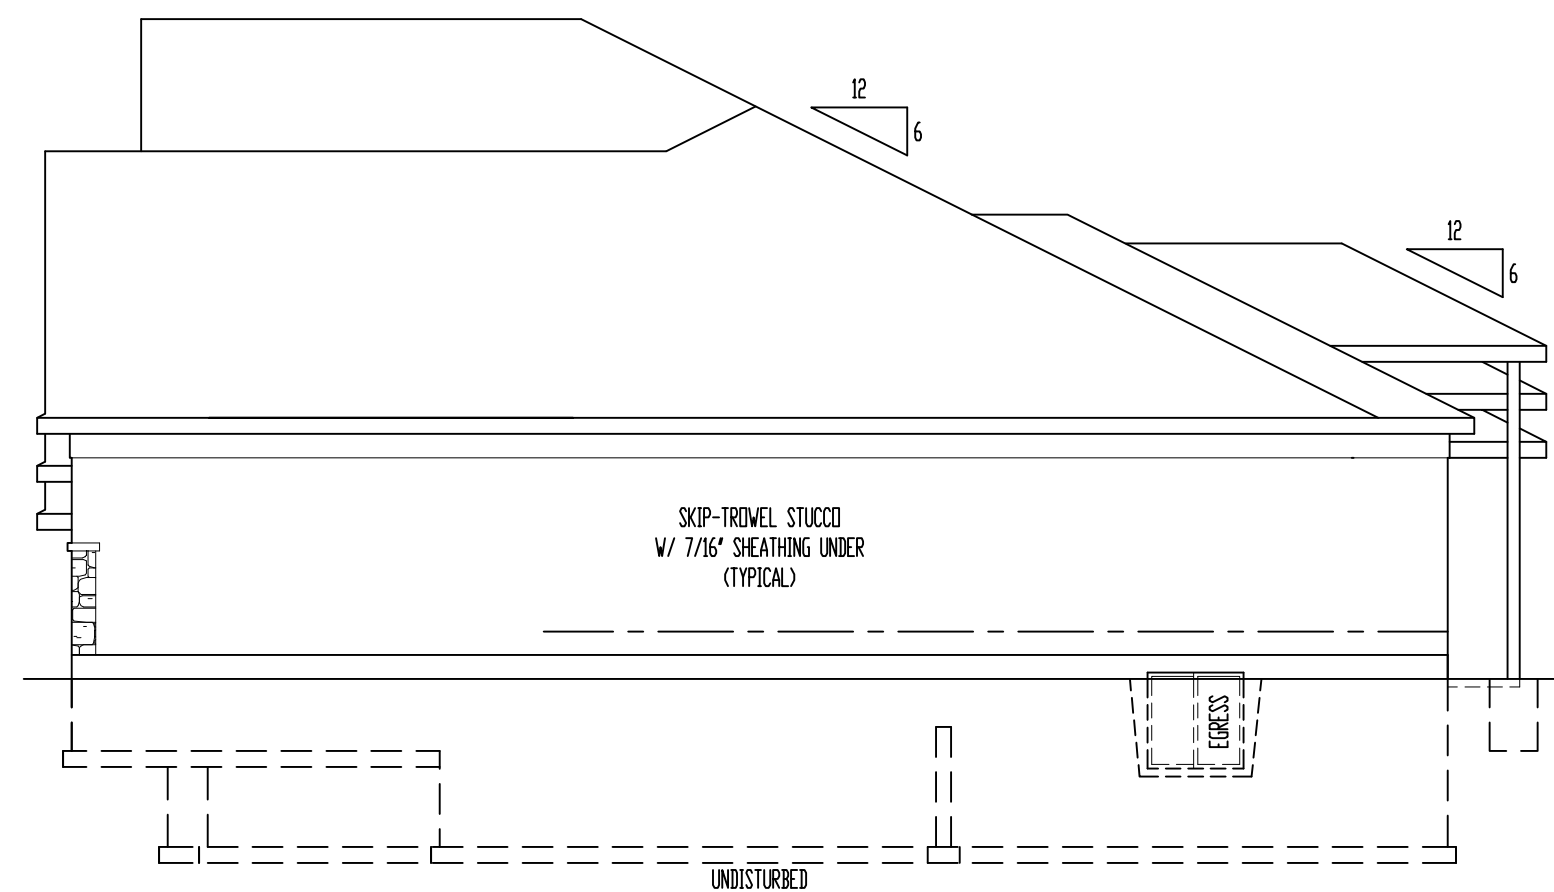


RIGHT ELEVATION  
SCALE: 1/8" = 1'-0"

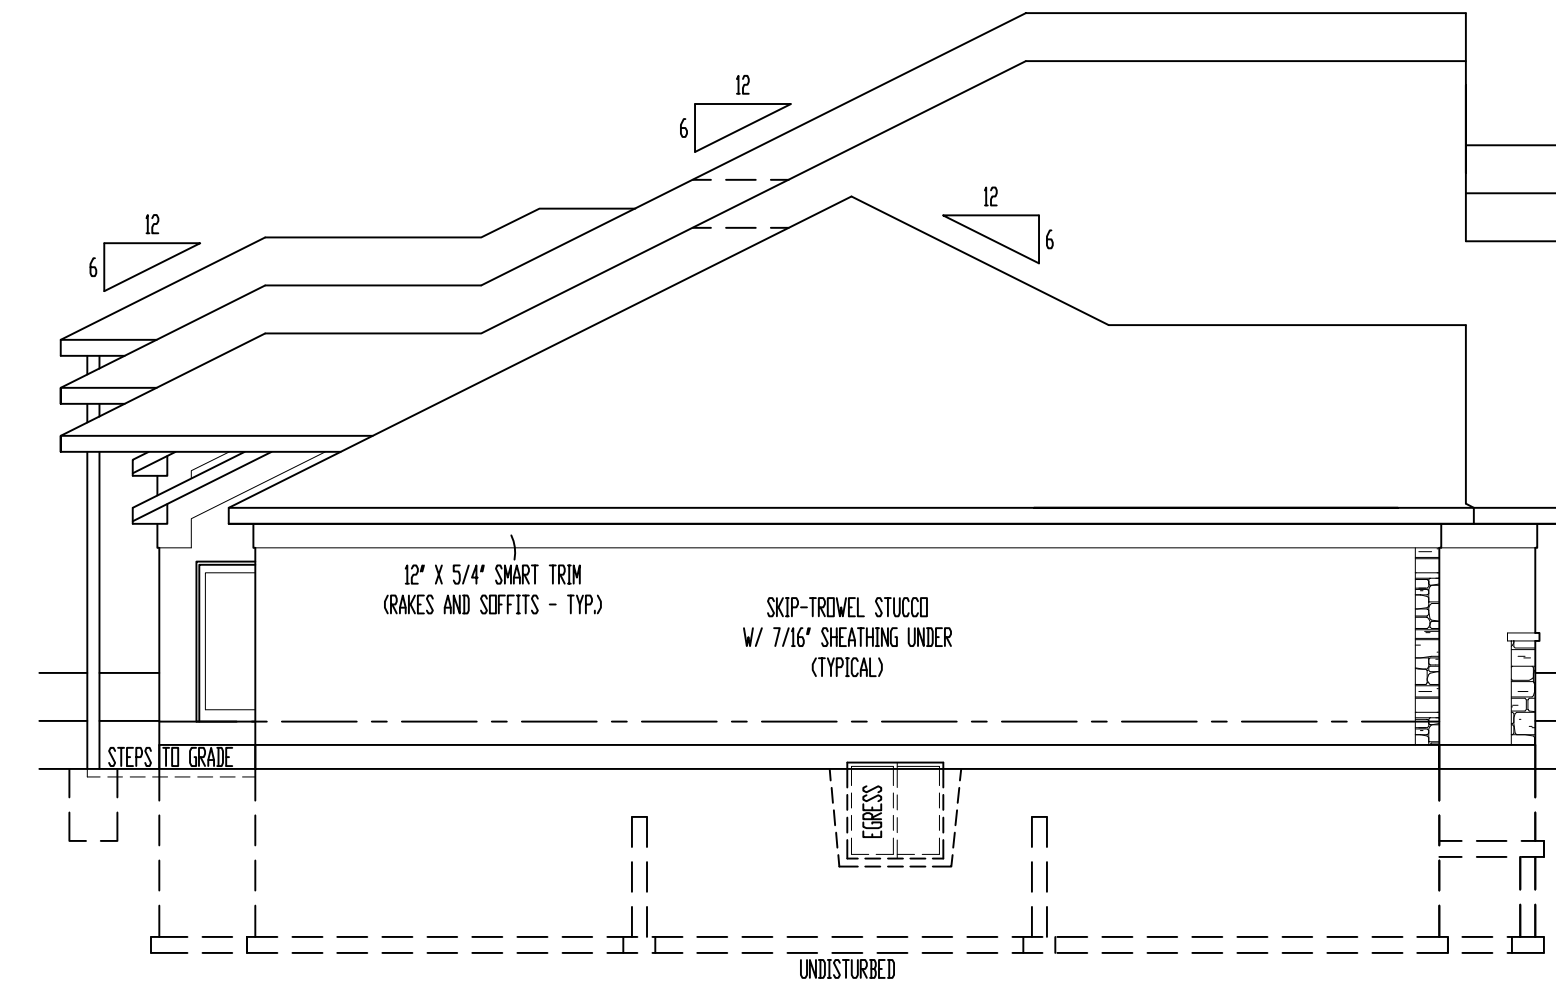

LEFT ELEVATION  
SCALE: 1/8" = 1'-0"

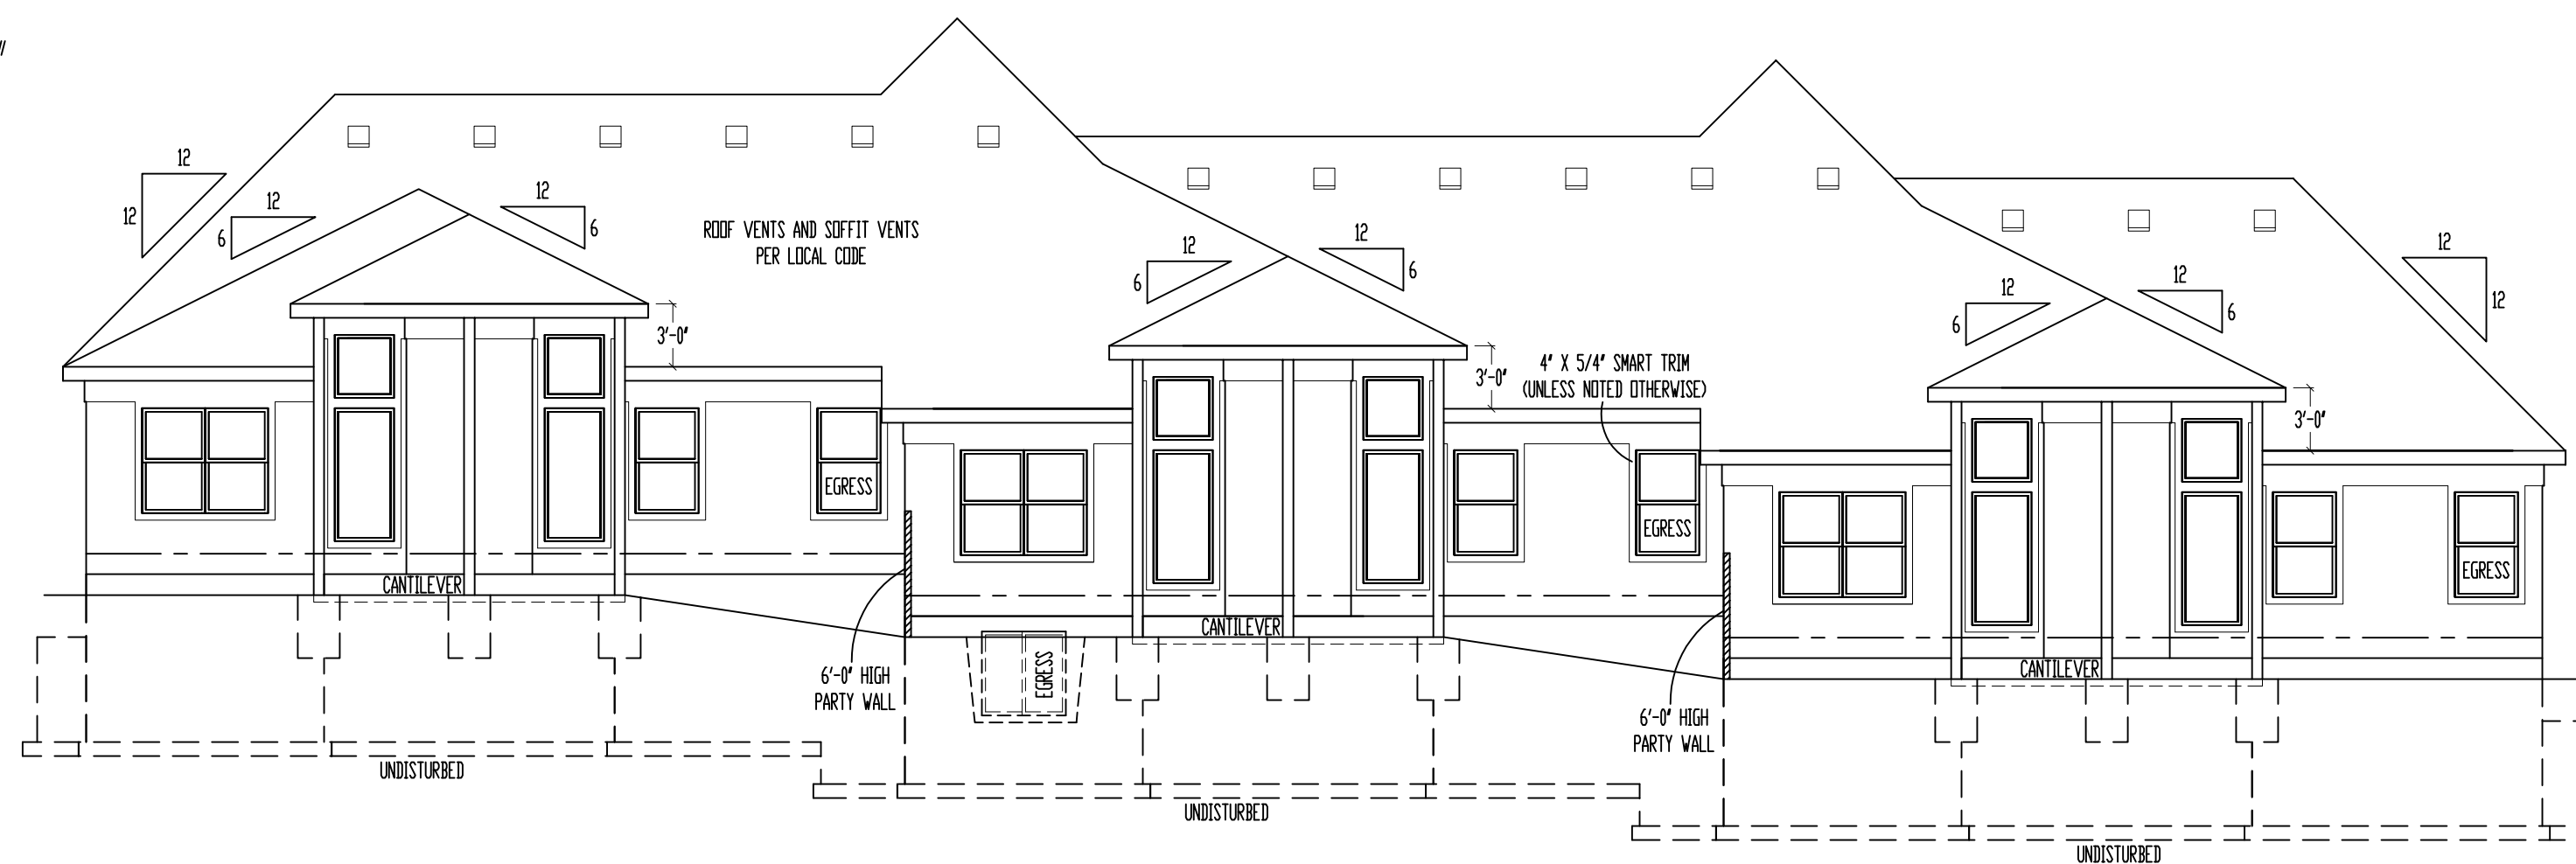

REAR ELEVATION  
SCALE: 1/8" = 1'-0"

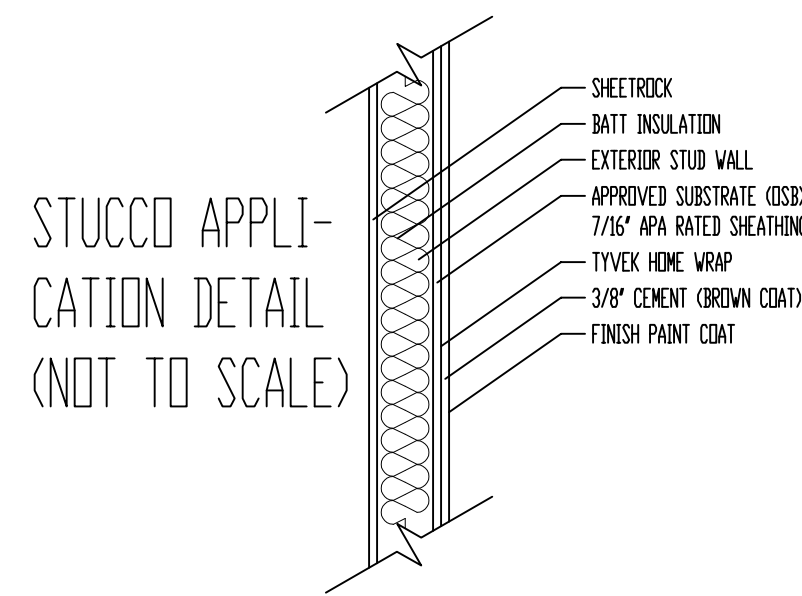

STUCCO APPLICATION DETAIL  
(NOT TO SCALE)

- ELEVATIONS:  
 SKIP-TROWEL STUCCO ON ALL ELEVATIONS  
 TILE ROOF SHINGLES  
 LOCATE ROOF AND SOFFIT VENTS PER CODE  
 ADJUST FOUNDATION TO GRADE
- OPTIONAL DECK:  
 DECK CONSTRUCTION TO COMPLY WITH MUNICIPALITY'S RESIDENTIAL DECK STANDARDS  
 2" X 10" #2 T&B @ 16" O.C. FLOOR JOISTS (MAX. SPAN 14'-0")  
 2" X 6" CEDAR BECKING  
 6" X 6" CEDAR/T&B POSTS  
 2" X 2" CEDAR SPINDLES  
 2" X 6" CEDAR TOP RAIL  
 DETERMINE OPTIONAL STAIRS ON SITE


These plans and specifications are protected under federal copyright laws.  
 Copyright A.D. 2019 Viewpoint Residential Design, LLC.  
 Care and effort have gone into the creation and design of this plan. However, the designer is not an architect or engineer and construction from these plans should not be undertaken without the assistance of a construction professional, architect or engineer. Because of the nature of the construction process, the designer does not warrant the accuracy of the plans and Designer assumes no responsibility for any damages, including structural failures, due to any deficiencies, omissions or error in the design or blueprints. Also, site conditions may vary from those shown on the plans. Designer does not warrant the accuracy of the plans for use on your specific site and application.

"For God so loved the world, that he gave his only begotten Son, that whosoever should believe in him should not perish, but have everlasting life."  
 (John 3:16)

**VIEWPOINT**  
 RESIDENTIAL DESIGN LLC  
 M/T: (816) 547-4437  
 E: Plans@ViewpointDesign.net

Description:  
**Lot 7, Townhomes of Chapel Ridge**  
 Property Address:  
**509 Ashurst Pl.,  
 Lee's Summit, MO 64081**

Project Title:  
**TCR007**  
 General Contractor:  
**Kevin Higdon  
 Construction, LLC**

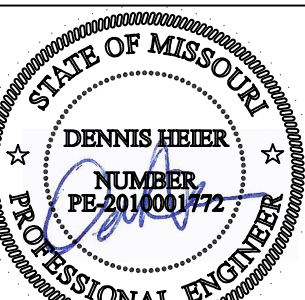

Date: 1-7-AD 2019  
 Rev. 1:  
 Rev. 2:  
 Rev. 3:

Sheet Title:  
**ELEVATIONS**

Sheet No.:  
**A-1**