



4 RIGHT SIDE ELEVATION
1/8" = 1'-0"

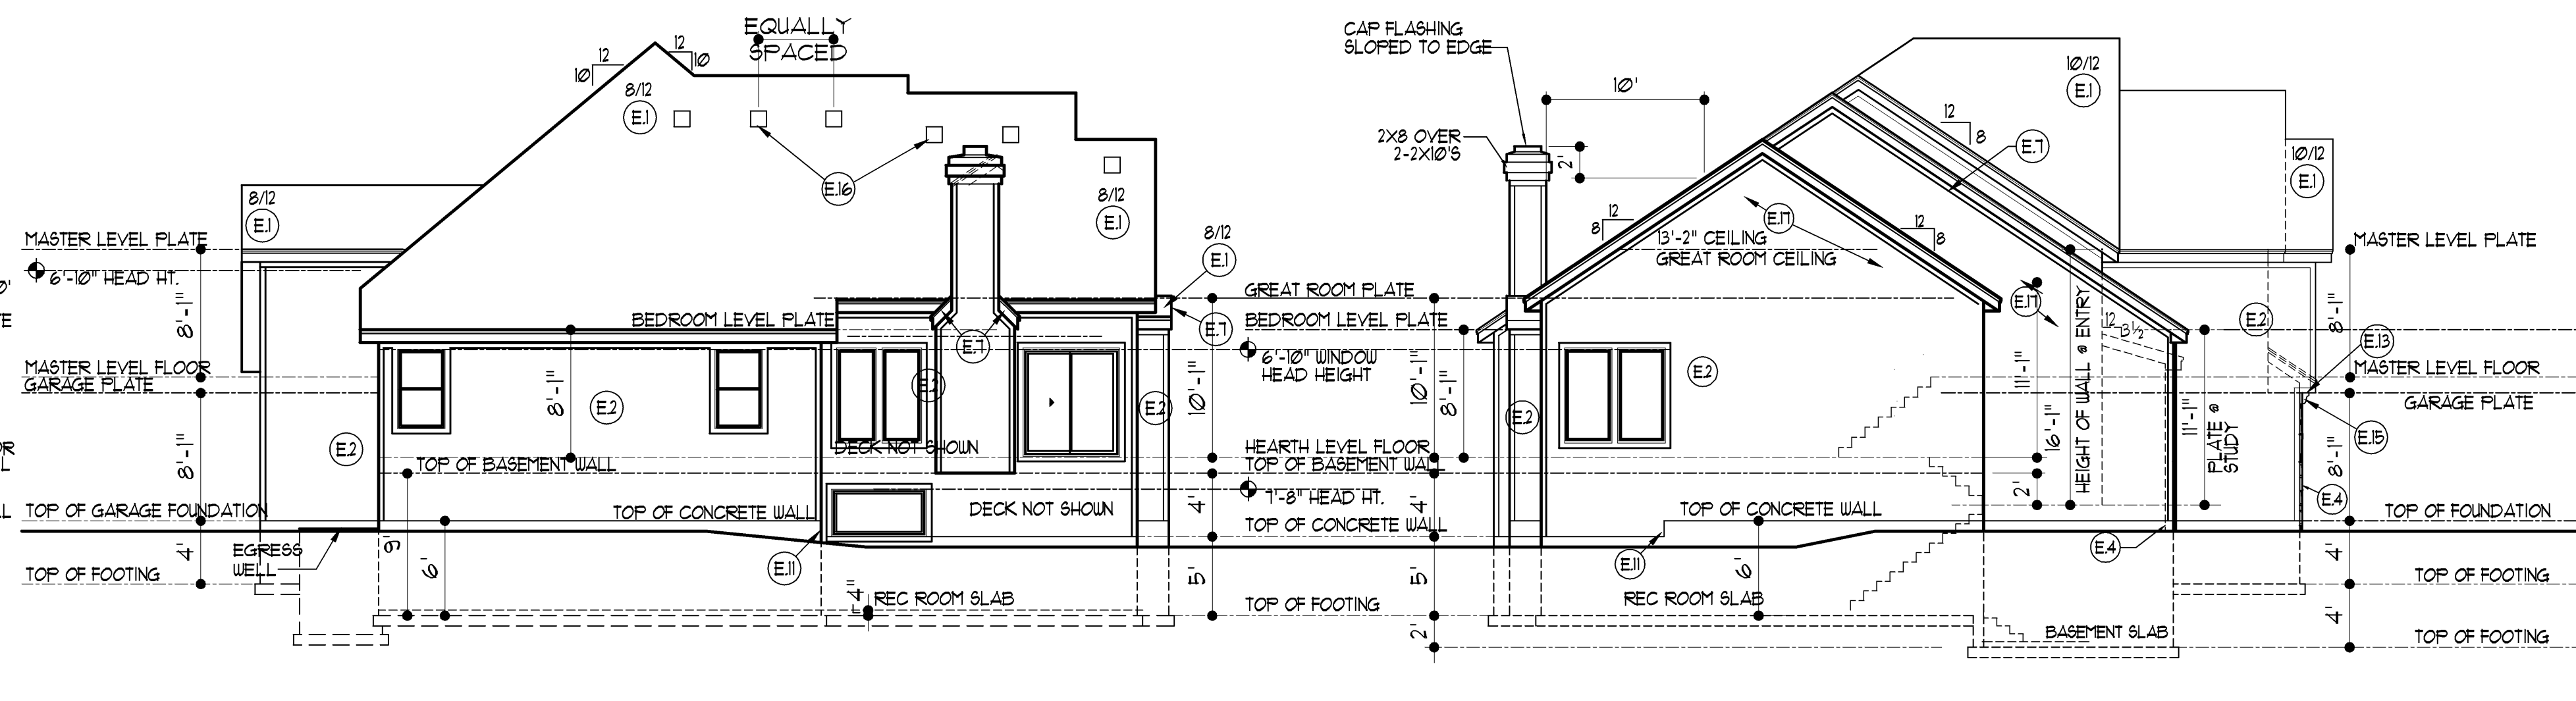

3 REAR ELEVATION
1/8" = 1'-0"

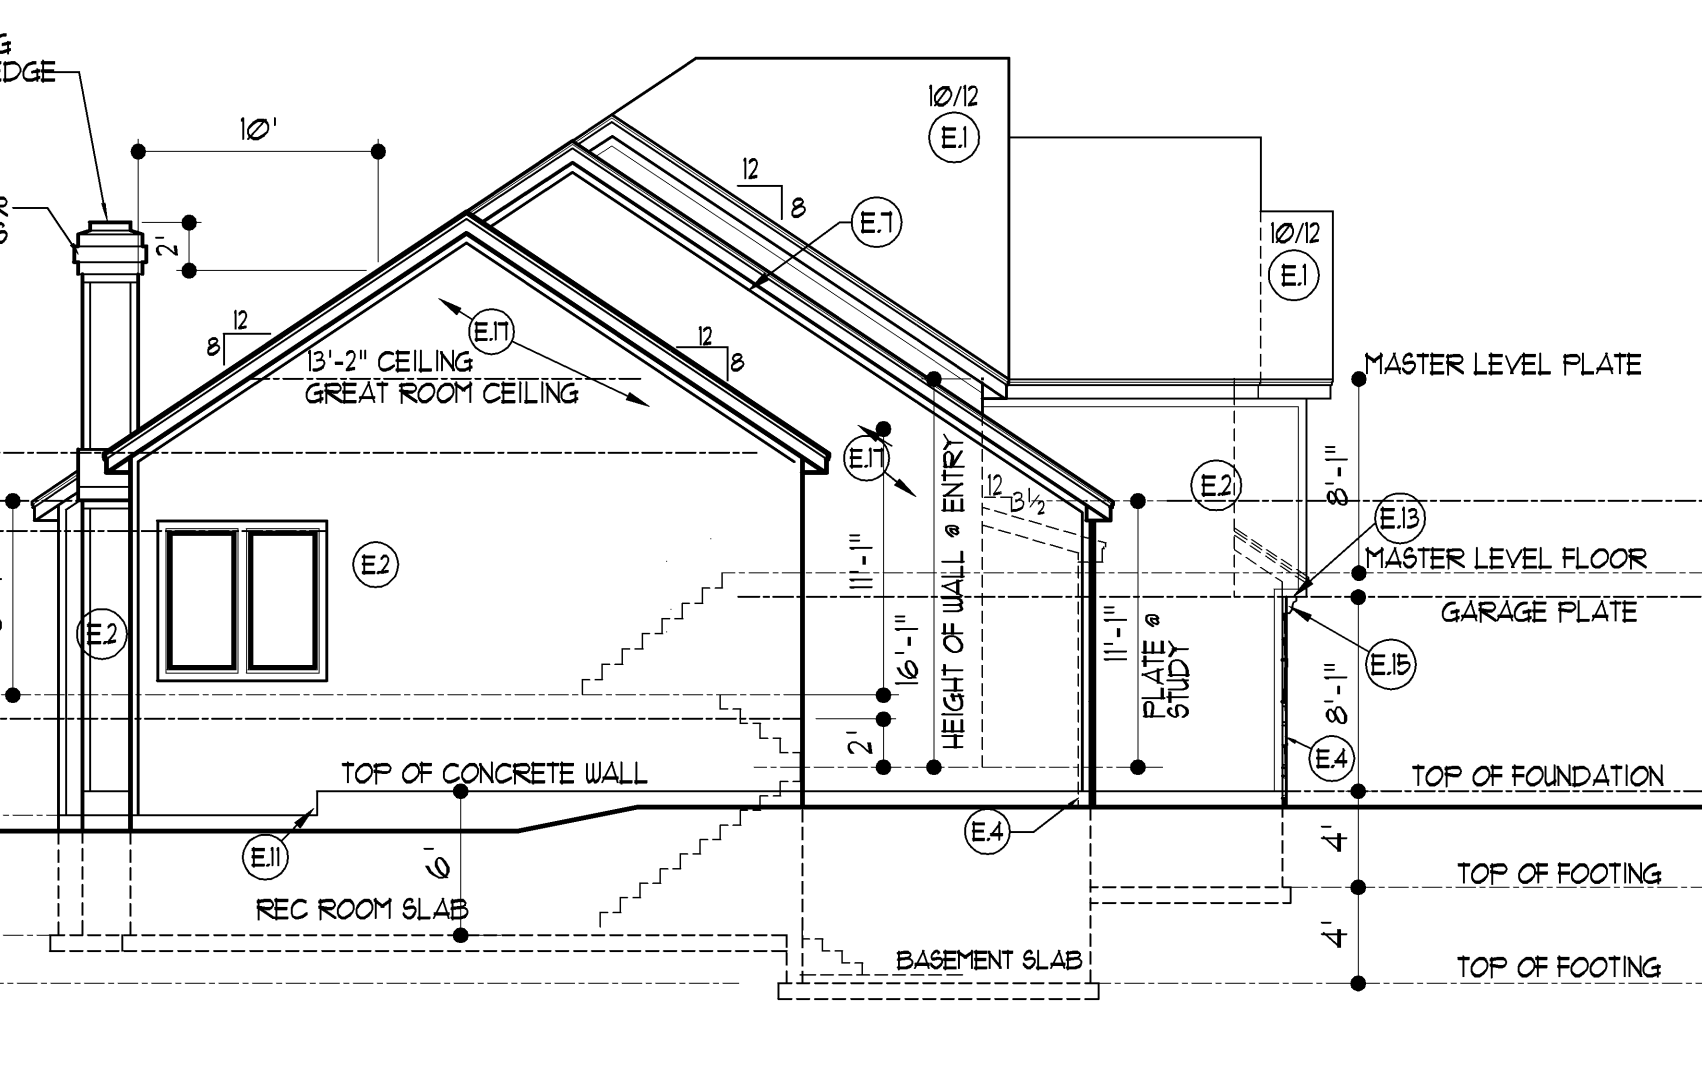

2 LEFT SIDE ELEVATION
1/8" = 1'-0"



1 FRONT ELEVATION
1/4" = 1'-0"

NOT FOR CONSTRUCTION

COPYRIGHT 2018 - GENTRY DESIGN STUDIO
THESE PLANS ARE COPYRIGHTED AND PROTECTED
BY GENTRY DESIGN STUDIO. ANY REPRODUCTION
OR USE OF THESE PLANS WITHOUT THE WRITTEN
CONSENT OF GENTRY DESIGN STUDIO IS STRICTLY
PROHIBITED. THE PROTECTION INCLUDES BUT
IS NOT LIMITED TO THE OVERALL FORM AS WELL
AS THE ARRANGEMENT AND COMPOSITION OF THE
PLANS. ANY REPRODUCTION OR USE OF THESE
DRAWINGS ARE NOT TO BE REPRODUCED, COPIED,
OR ASSIGNED TO A THIRD PARTY.

GENTRY DESIGN STUDIO
128 SOUTH CHESTNUT • OLATHE, KS 66061
PHONE - 913-893-0175

NO. DATE DESCRIPTION

ABP FUNDING, LLC
9101 W. 110TH ST., #200, • 913-208-2288
OVERLAND PARK, KANSAS 66201

DRAWN BY: LG
DATE: 09-19-2018
PROJECT NO: 18DUG01

DRAWN BY: LG
DATE: 09-19-2018
PROJECT NO: 18DUG01

SHEET NO. **A5**