




1 north elevation
 scale: 3/32"=1'-0"

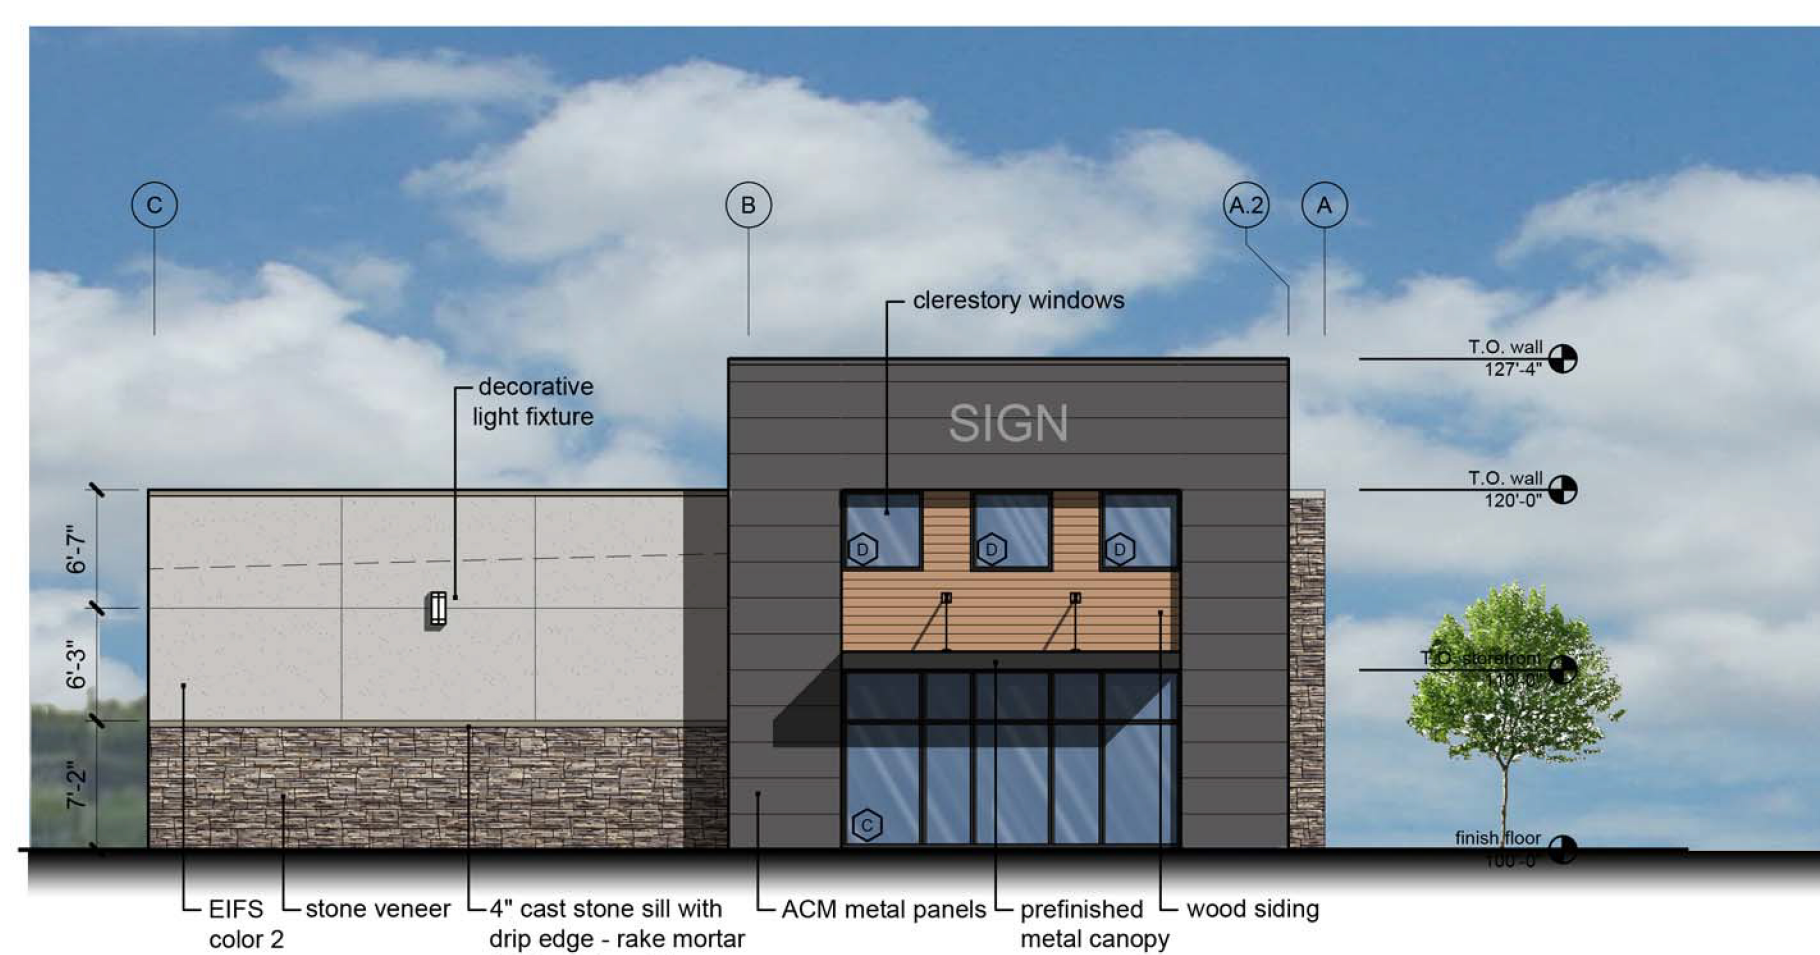

2 east elevation
 scale: 3/32"=1'-0"

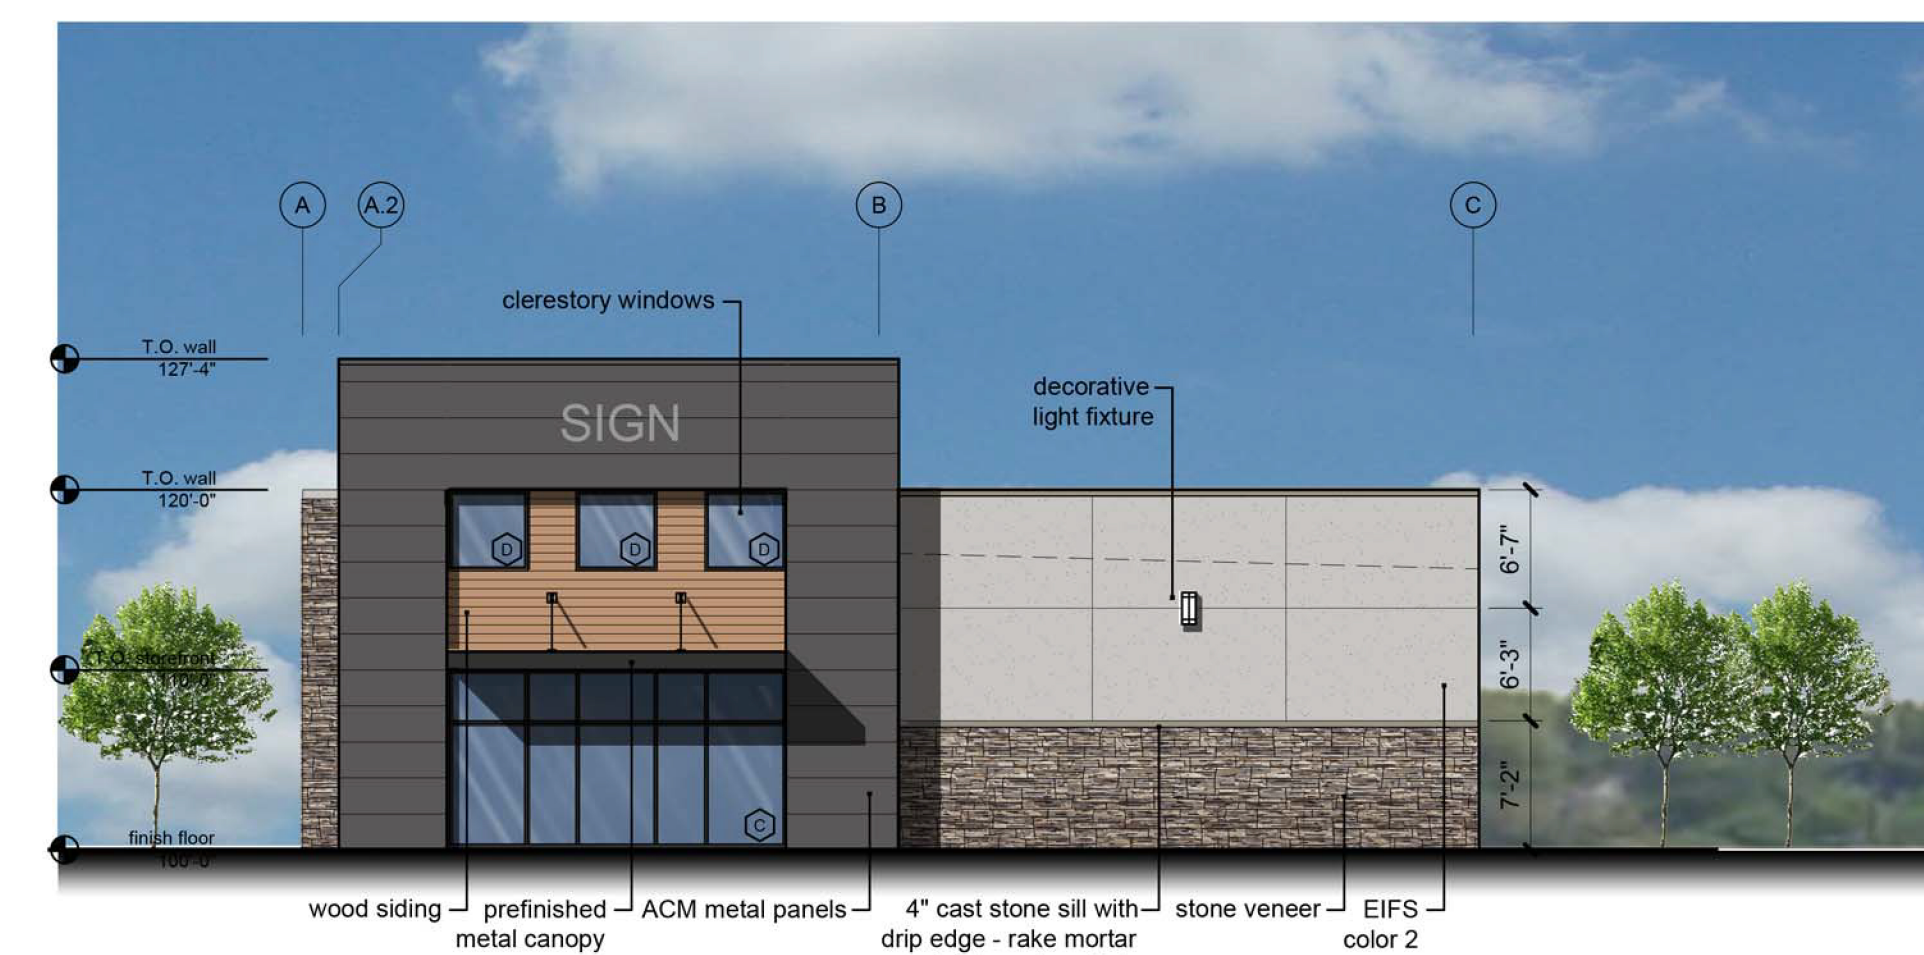

3 west elevation
 scale: 3/32"=1'-0"

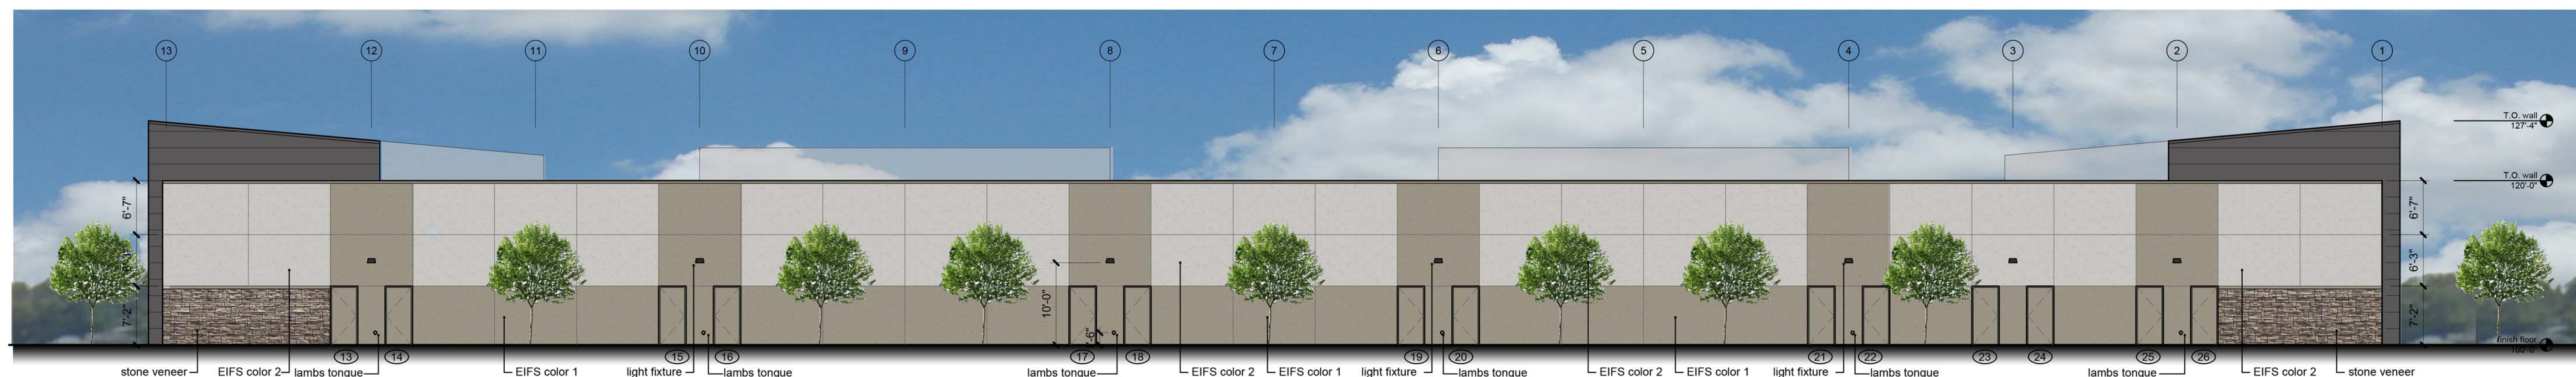

4 south elevation
 scale: 3/32"=1'-0"

a new retail building for

Lee's Summit, Missouri

date
 08.15.2016
 drawn by
 DAE
 checked by
 DAE
 revisions

sheet number

A3.1

drawing type
 prelim
 project number
 16164





APARTMENT BUILDING
FRONT ELEVATION
3/32" = 1'-0"




APARTMENT BUILDING
RIGHT ELEVATION
3/32" = 1'-0"




APARTMENT BUILDING
LEFT ELEVATION
3/32" = 1'-0"




APARTMENT BUILDING
REAR ELEVATION
3/32" = 1'-0"

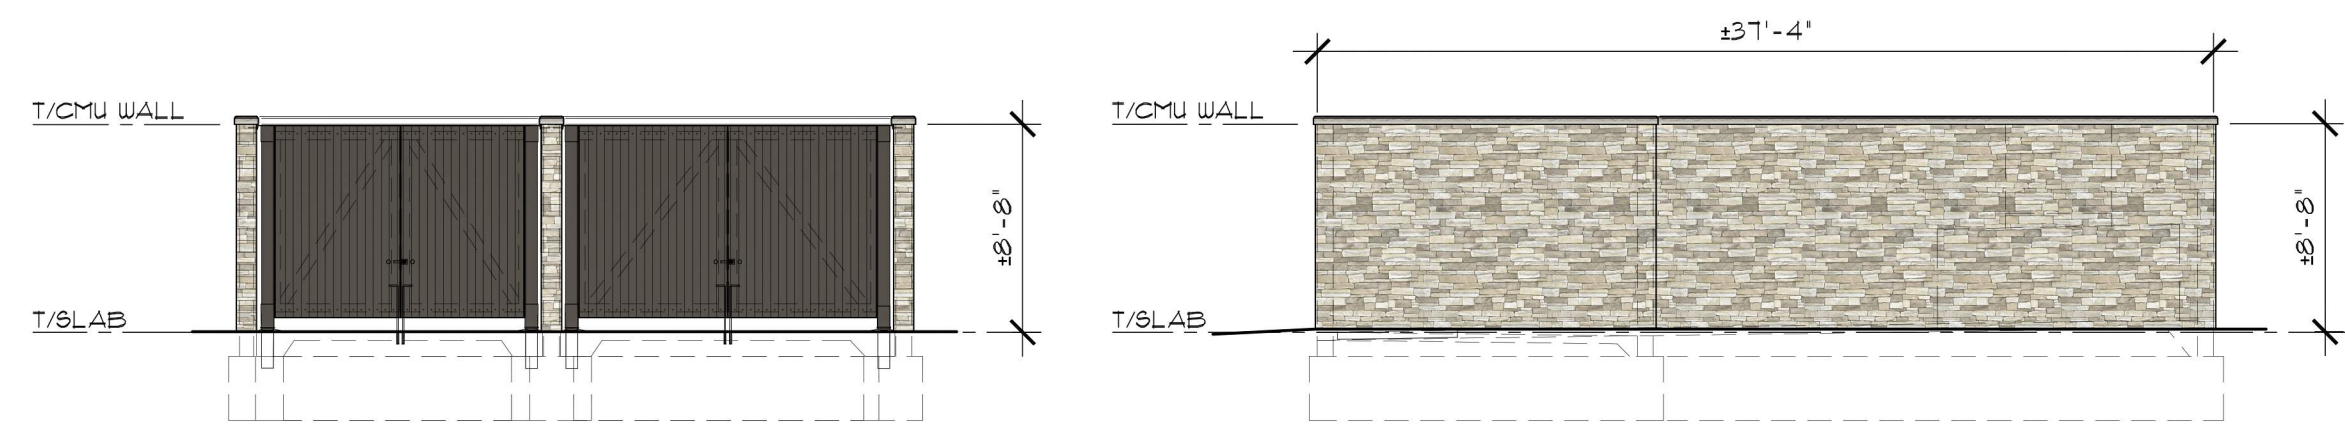


TRASH ENCLOSURE
FRONT ELEVATION
1/8" = 1'-0"

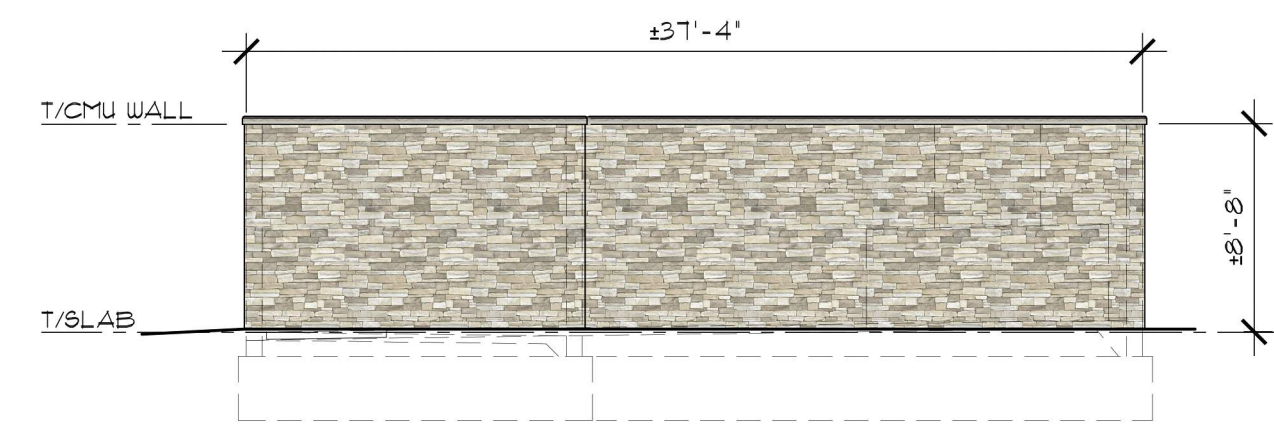

TRASH ENCLOSURE
RIGHT ELEVATION
1/8" = 1'-0"

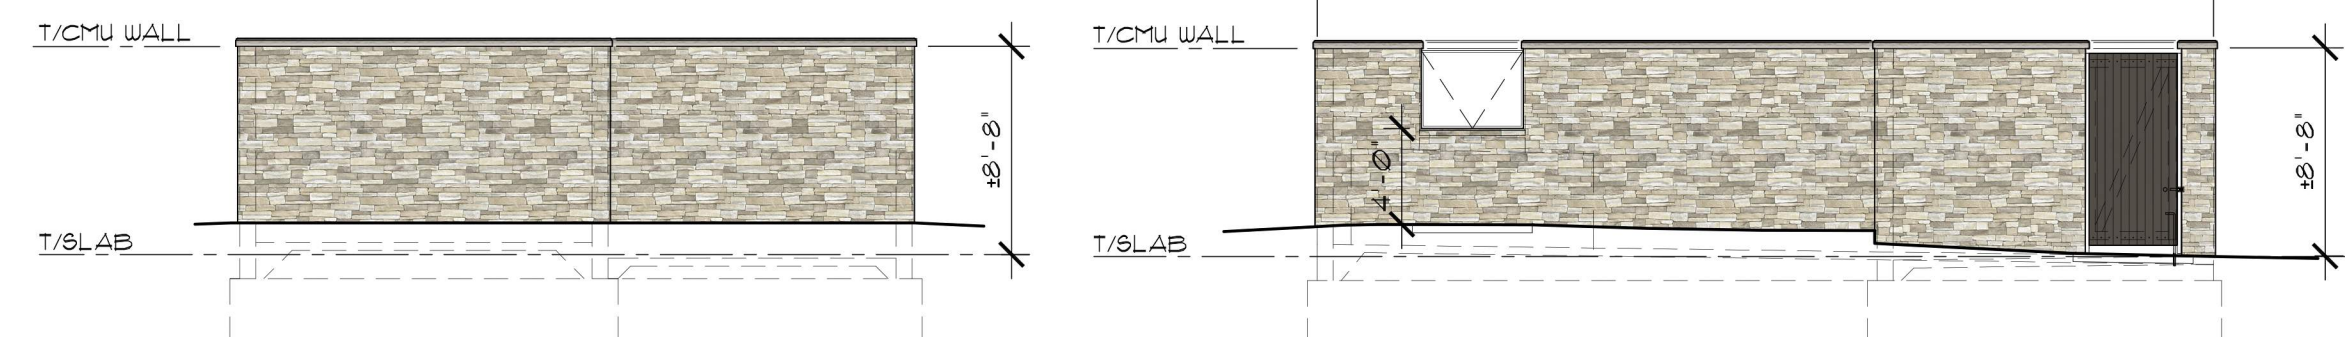

TRASH ENCLOSURE
REAR ELEVATION
1/8" = 1'-0"

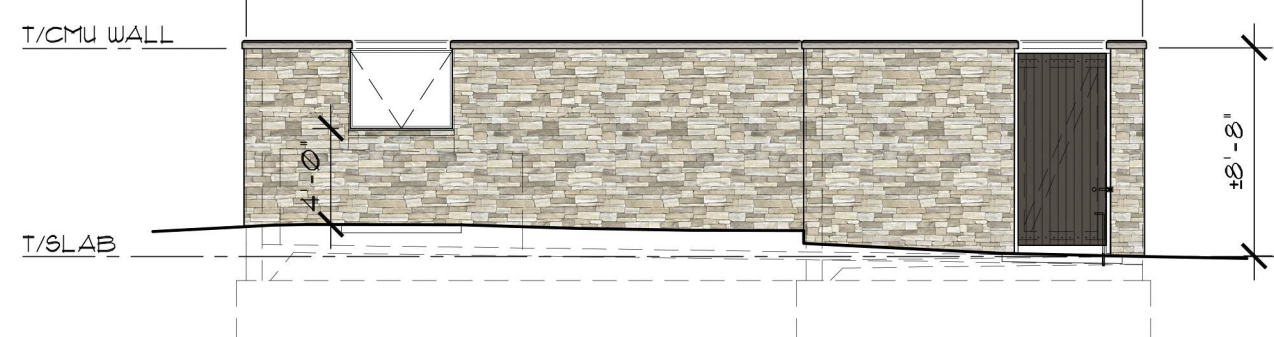

TRASH ENCLOSURE
LEFT ELEVATION
1/8" = 1'-0"



8-CAR GARAGE
RIGHT ELEVATION
1/8" = 1'-0"

8-CAR GARAGE
REAR ELEVATION
1/8" = 1'-0"



8-CAR GARAGE
LEFT ELEVATION
1/8" = 1'-0"

8-CAR GARAGE
FRONT ELEVATION
1/8" = 1'-0"




CLUBHOUSE BUILDING
RIGHT SIDE ELEVATION
1/8" = 1'-0"



CLUBHOUSE BUILDING
REAR ELEVATION
1/8" = 1'-0"



CLUBHOUSE BUILDING
LEFT SIDE ELEVATION
1/8" = 1'-0"

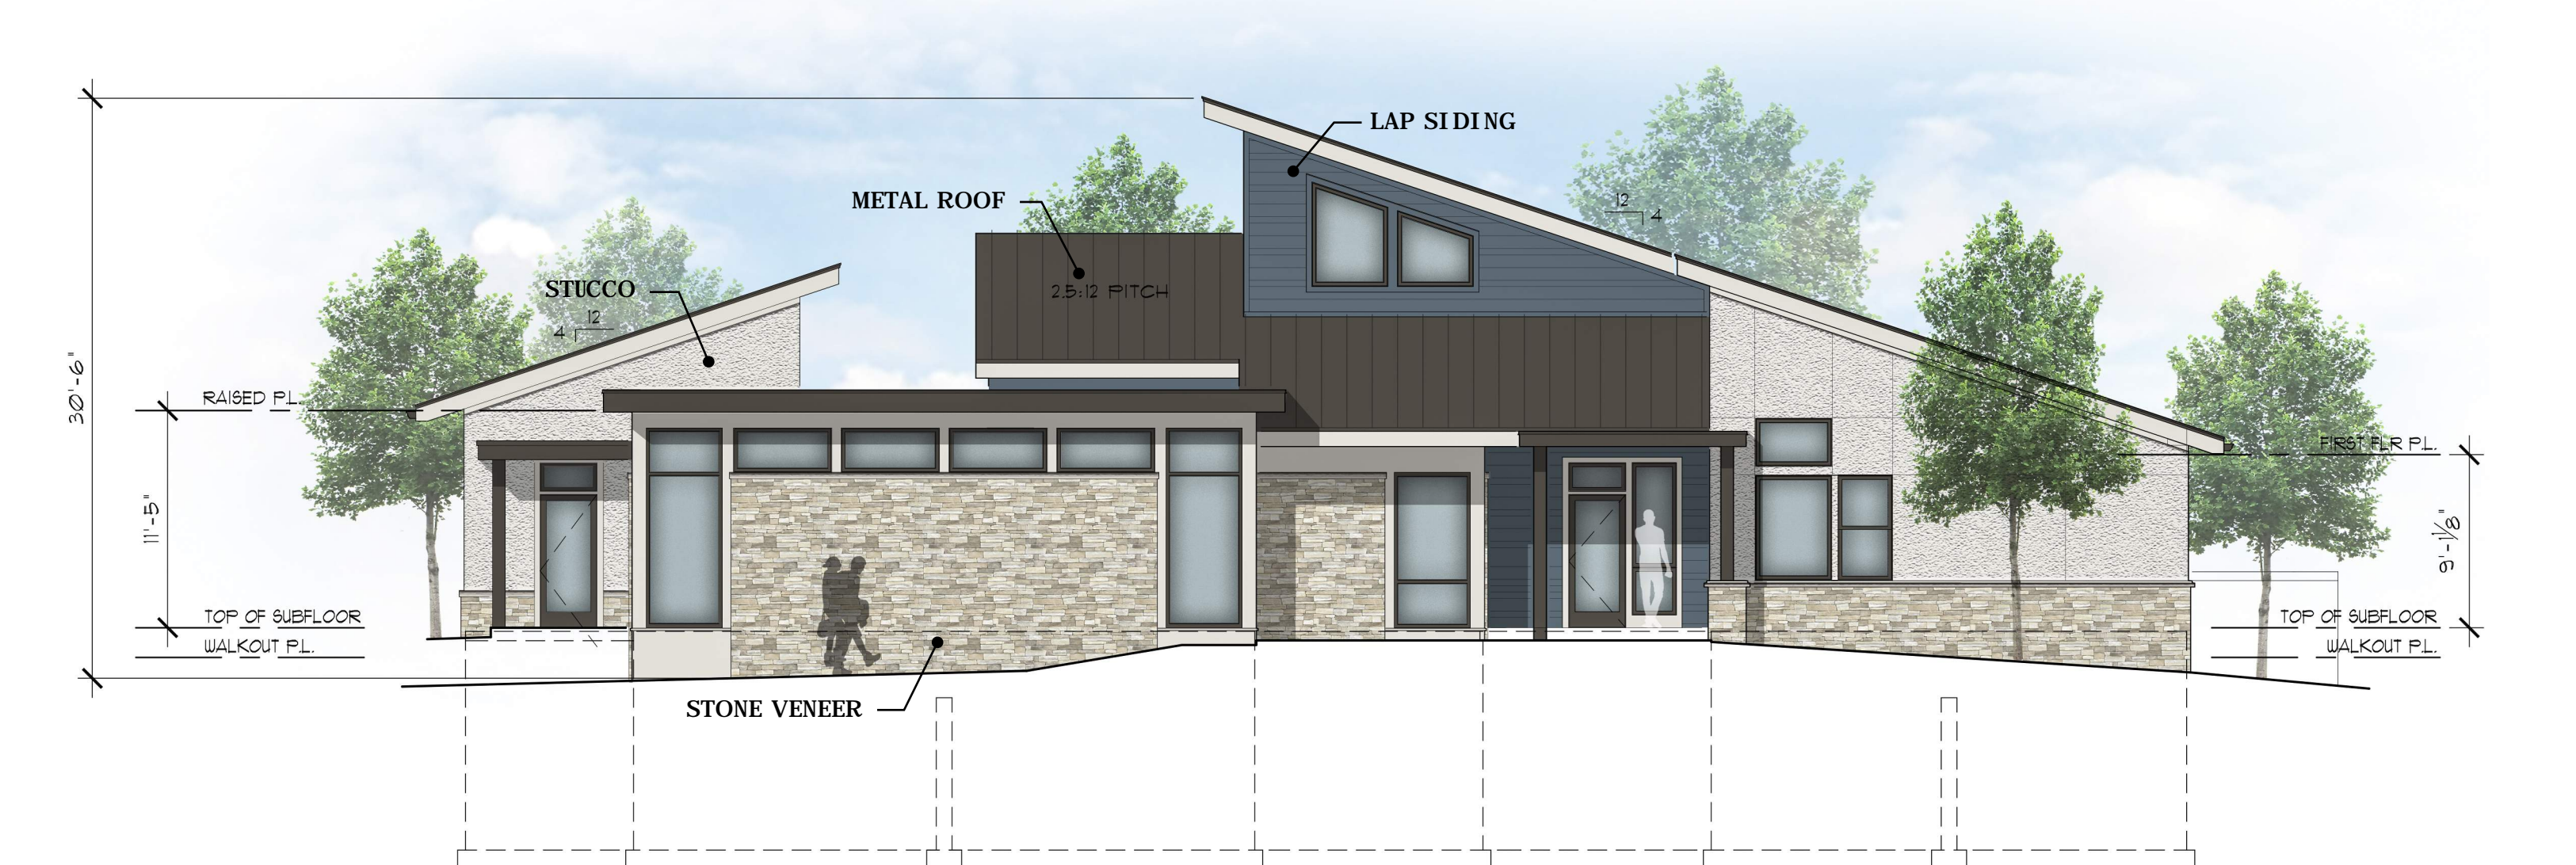


CLUBHOUSE BUILDING
FRONT ELEVATION
1/8" = 1'-0"


PRELIMINARY DEVELOPMENT PLAN



2 FRONT ELEV
1/8" = 1'-0"

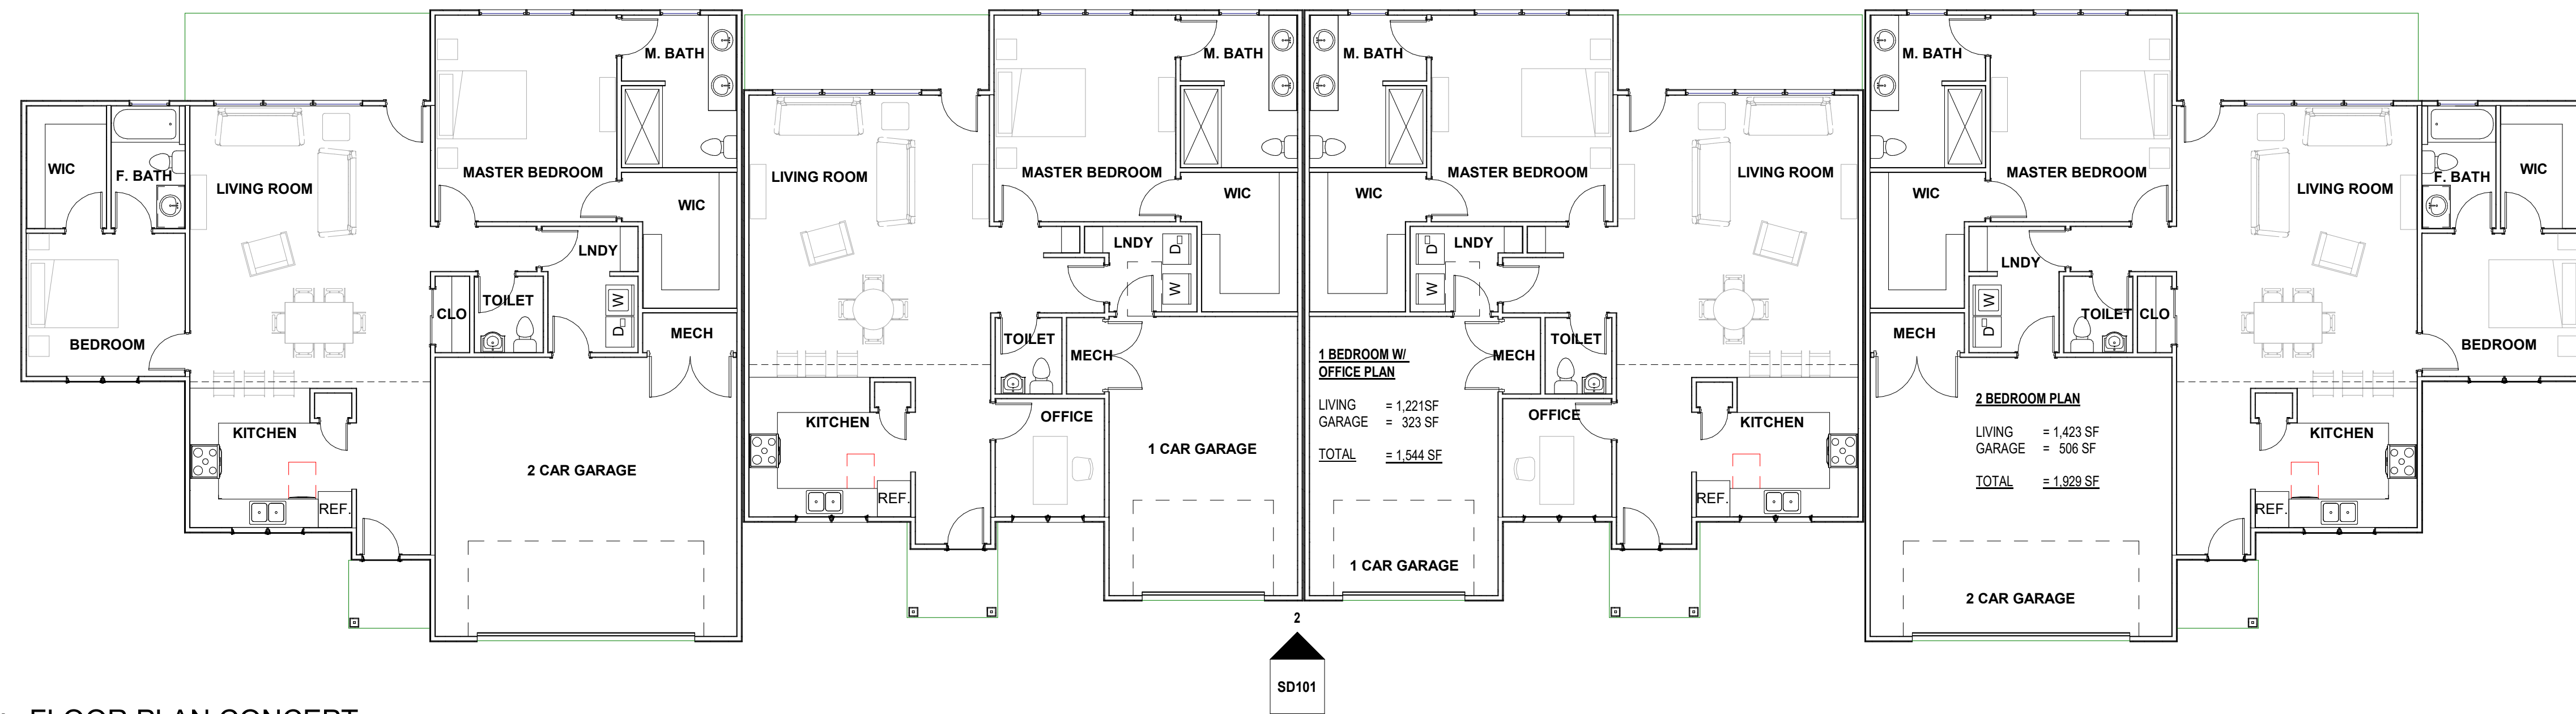

1 FLOOR PLAN CONCEPT
1/8" = 1'-0"

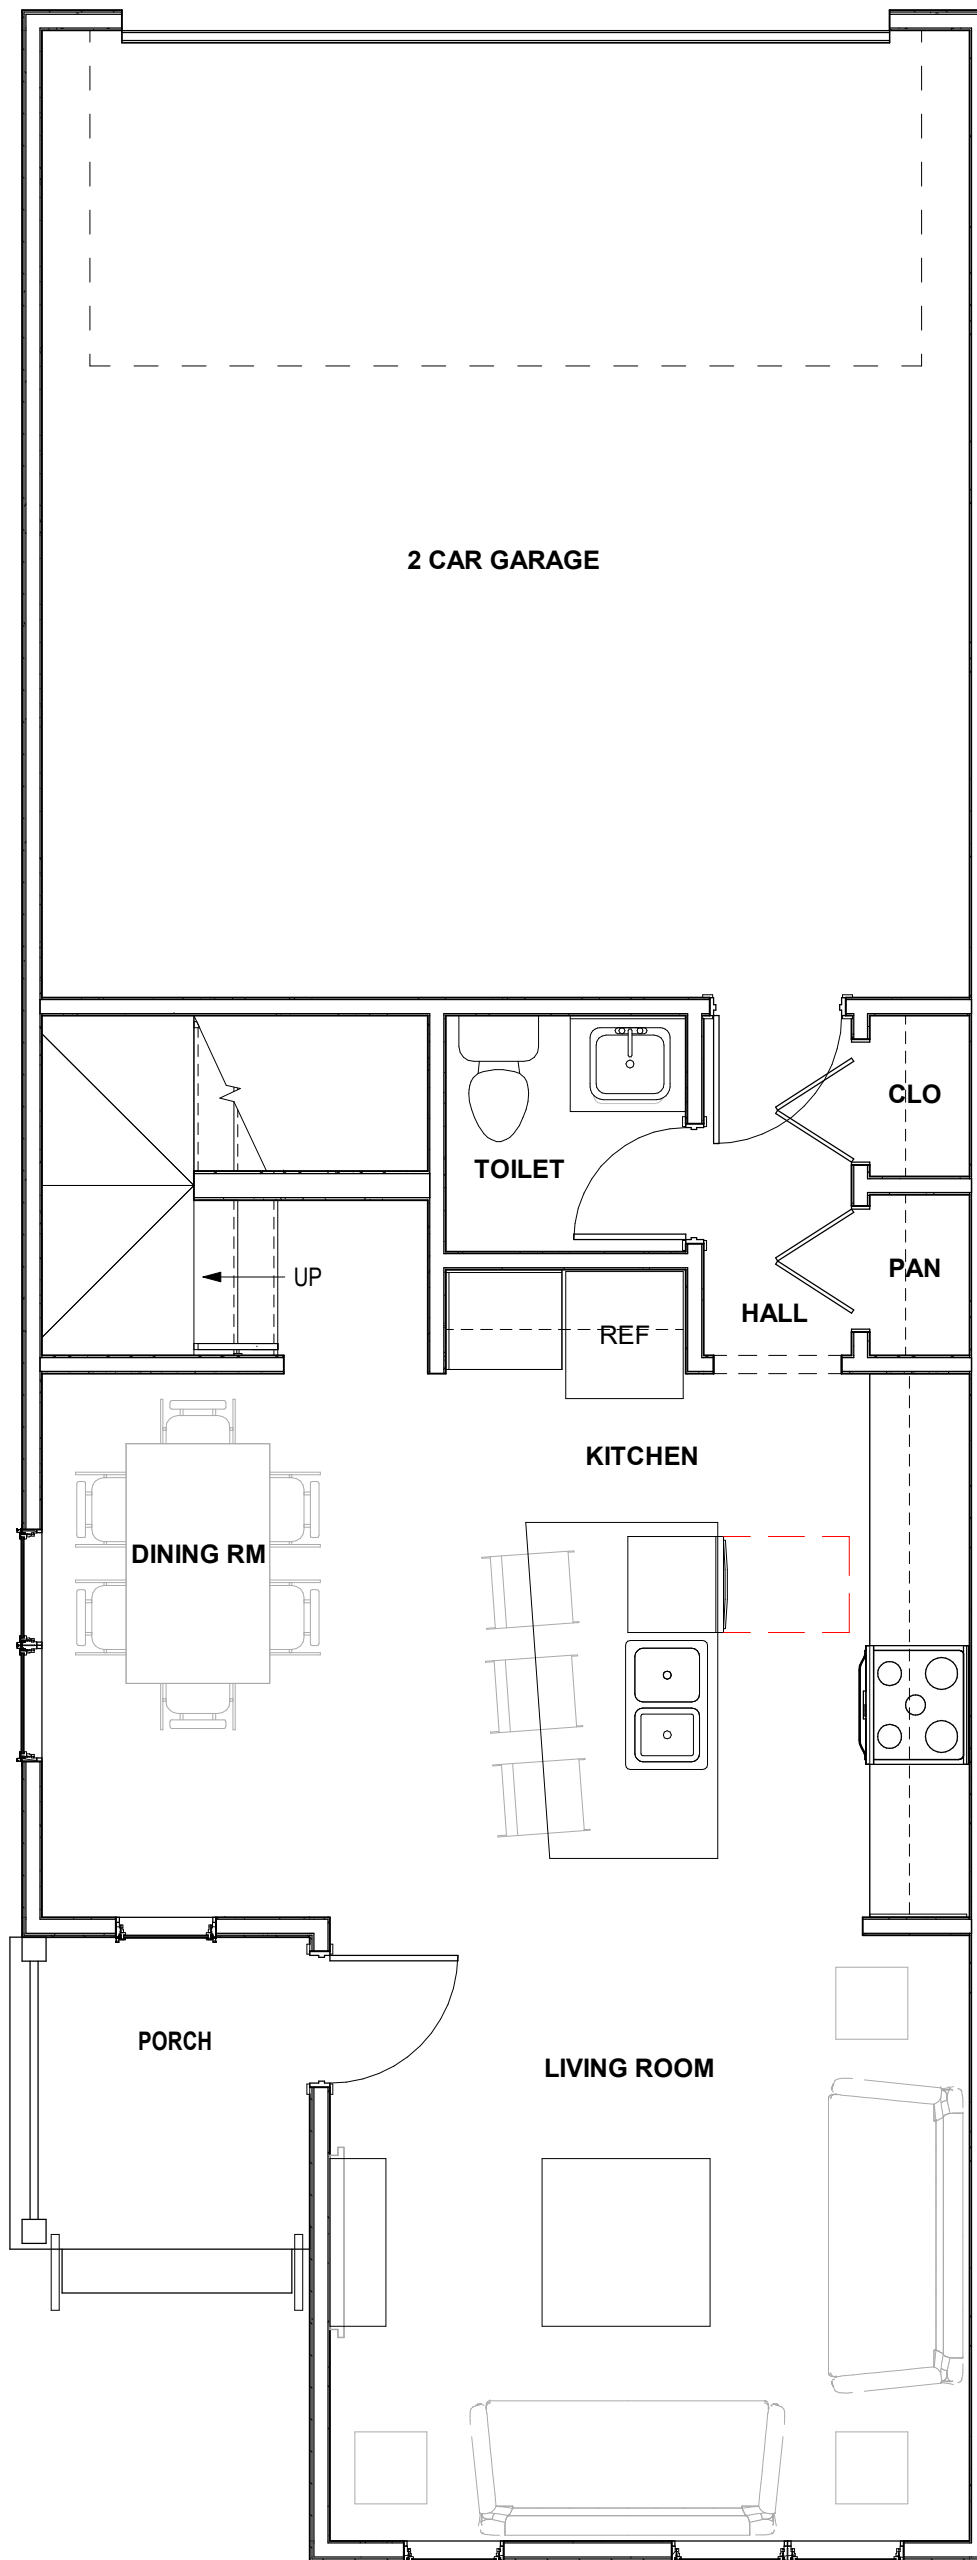

3 BEDROOM PLAN

LIVING = 1,497 SF
 GARAGE = 415 SF
 TOTAL = 1,912 SF

1 1ST FLOOR
 1/4" = 1'-0"




BLACKWELL
 SINGLE FAMILY - LEVEL 1 PLAN CONCEPT

Project No. 21075

SD101

21 JULY 2021

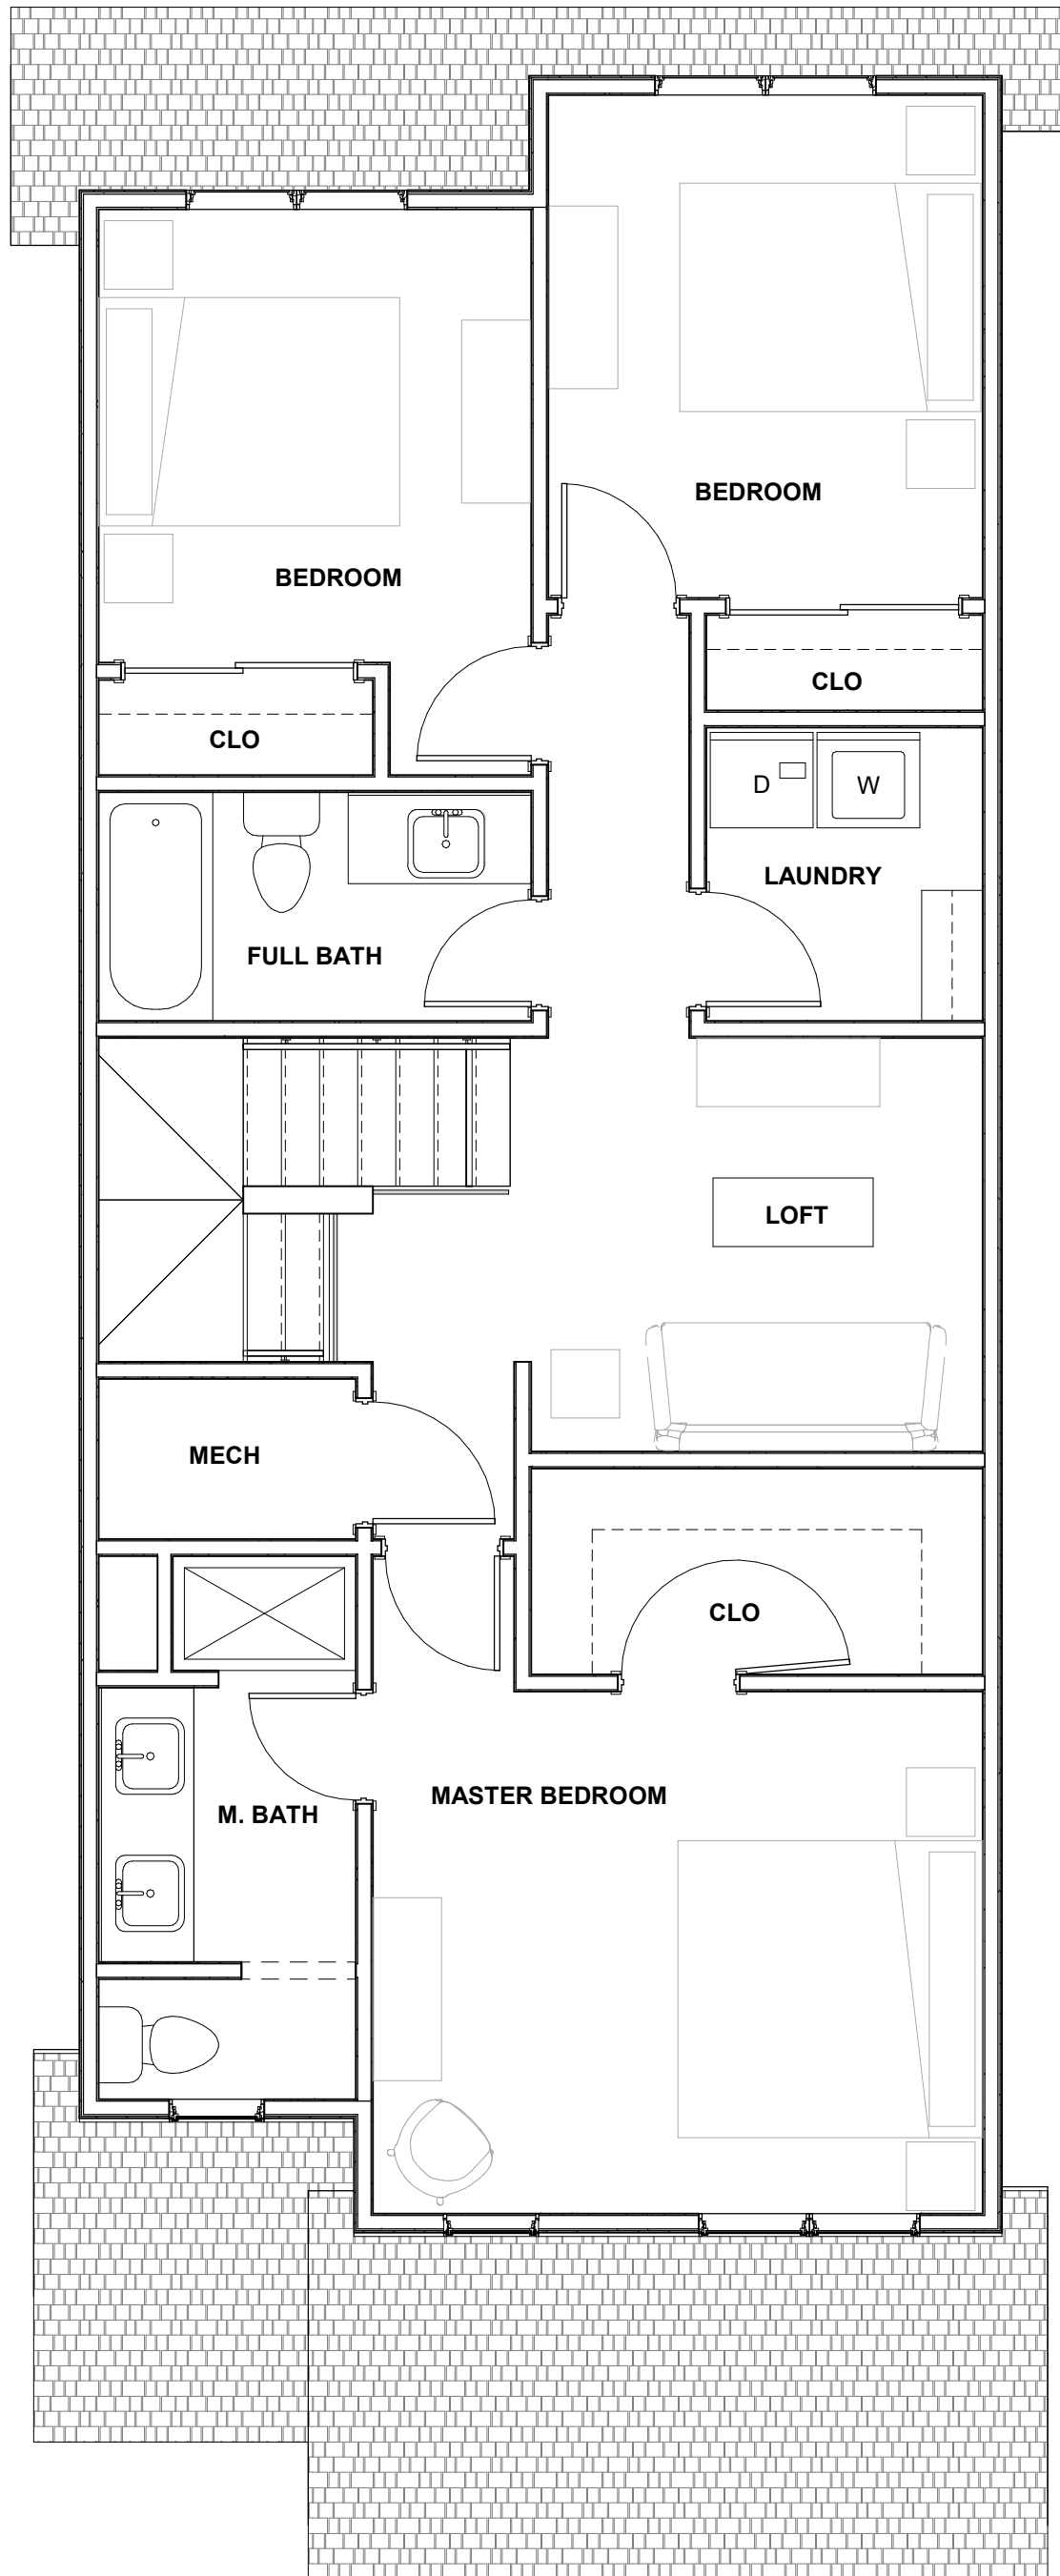

1 2ND FLOOR
 1/4" = 1'-0"











