



**CLIFTON
HOMES**

**TWO
FAMILY
UNIT**

ELEVATIONS

**PAGE
1**

**PLAN:
1-23-21**

SCALE: 1/4" = 1'-0"

**BUILDING CONTRACTOR/HOME OWNER
TO REVIEW AND VERIFY ALL DIMENSIONS,
SPECS, AND CONNECTIONS BEFORE
CONSTRUCTION BEGINS.**

**ELECTRICAL SYSTEM CODE: SEC.2701
MECHANICAL SYSTEM CODE: SEC.2801
PLUMBING SYSTEM CODE: SEC.2901**


These plans are drawn to comply with owner's and/or builder's design and specifications. The builder is solely responsible and liable for the content and originality of these plans. Any changes made on them after prints are made will be done at the owner's and/or builder's expense and responsibility. The contractor shall verify all dimensions and enclosed drawing. The maker of these plans is not an architect or engineer and is not liable for errors and omissions once construction has begun. While every effort is made to ensure accuracy, the maker can not guarantee against human error. The contractor of the job must check all dimensions and other details prior to construction and be solely responsible thereafter.




BACK



LEFT SIDE

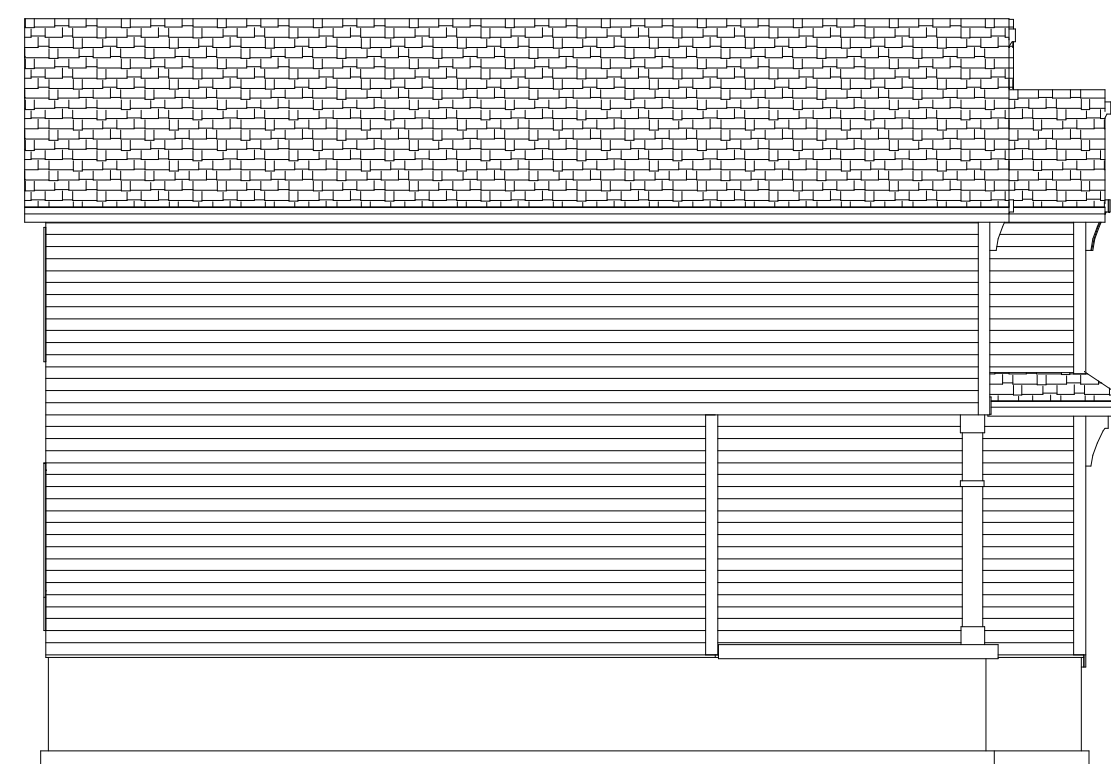

RIGHT SIDE

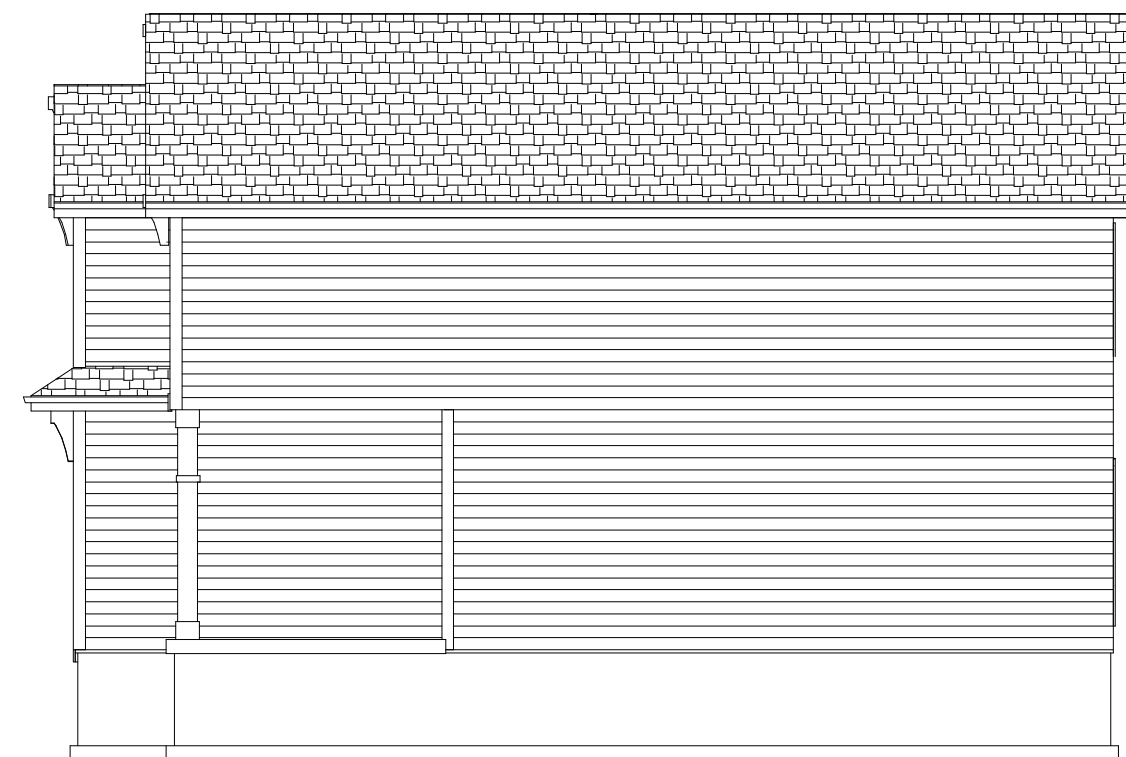

**CLIFTON
HOMES**

**TWO
FAMILY
UNIT**

ELEVATIONS

SCALE: 1/4" = 1'-0"

PAGE
2

PLAN:
1-23-21

BUILDING CONTRACTOR/HOME OWNER
TO REVIEW AND VERIFY ALL DIMENSIONS,
SPECS. AND CONNECTIONS BEFORE
CONSTRUCTION BEGINS.

ELECTRICAL SYSTEM CODE: SEC.2701
MECHANICAL SYSTEM CODE: SEC.2801
PLUMBING SYSTEM CODE: SEC.2901

These plans are drawn to comply with owner's and/or builder's design and specifications. The builder is solely responsible and liable for the content and originality of these plans. Any changes made on them after prints are made will be done at the owner's and/or builder's expense and responsibility. The contractor shall verify all dimensions and enclosed drawing. The maker of these plans is not an architect or engineer and is not liable for errors and omissions once construction has begun. While every effort is made to ensure accuracy, the maker can not guarantee against human error. The contractor of the job must check all dimensions and other details prior to construction and be solely responsible thereafter.



**CLIFTON
HOMES**

**SINGLE UNIT
APARTMENT**

ELEVATIONS

SCALE: 1/4" = 1'-0"

PAGE

1




PLAN:

2-4-21


**BUILDING CONTRACTOR/HOME OWNER
TO REVIEW AND VERIFY ALL DIMENSIONS,
SPECS. AND CONNECTIONS BEFORE
CONSTRUCTION BEGINS.**

**ELECTRICAL SYSTEM CODE: SEC.2701
MECHANICAL SYSTEM CODE: SEC.2801
PLUMBING SYSTEM CODE: SEC.2901**

These plans are drawn to comply with owner's and/or builder's design and specifications. The builder is solely responsible and liable for the content and originality of these plans. Any changes made on them after prints are made will be done at the owner's and/or builder's expense and responsibility. The contractor shall verify all dimensions and enclosed drawing. The maker of these plans is not an architect or engineer and is not liable for errors and omissions once construction has begun. While every effort is made to ensure accuracy, the maker can not guarantee against human error. The contractor of the job must check all dimensions and other details prior to construction and be solely responsible thereafter.

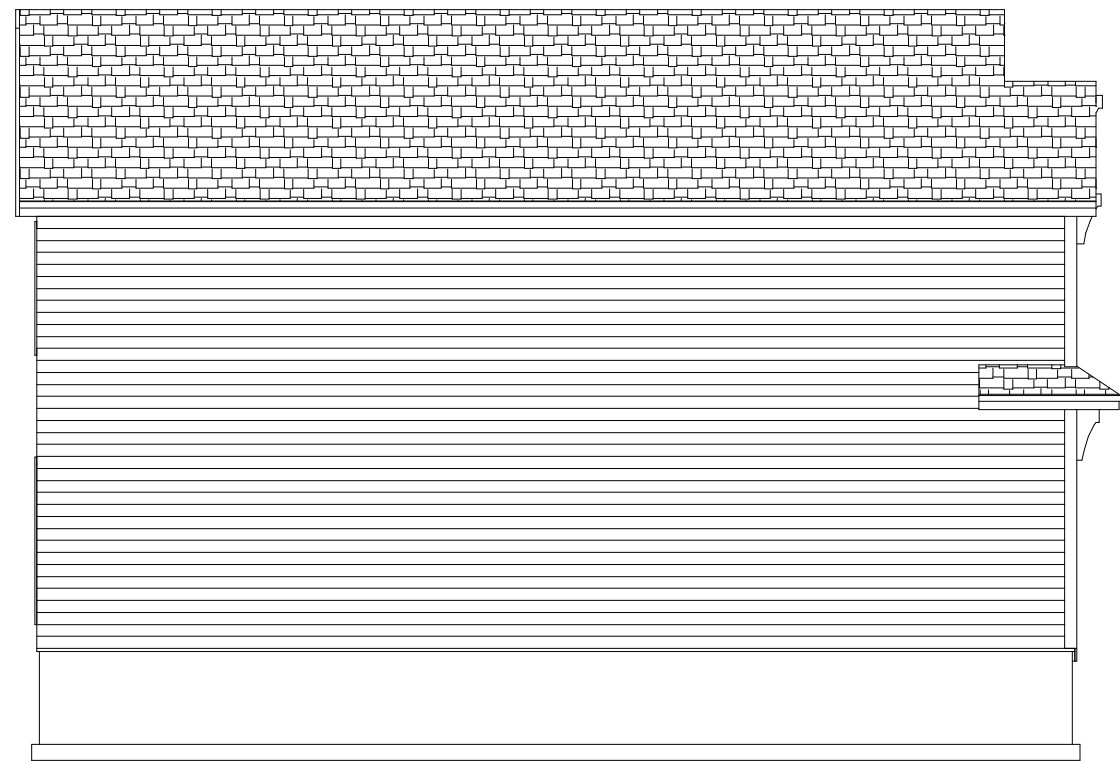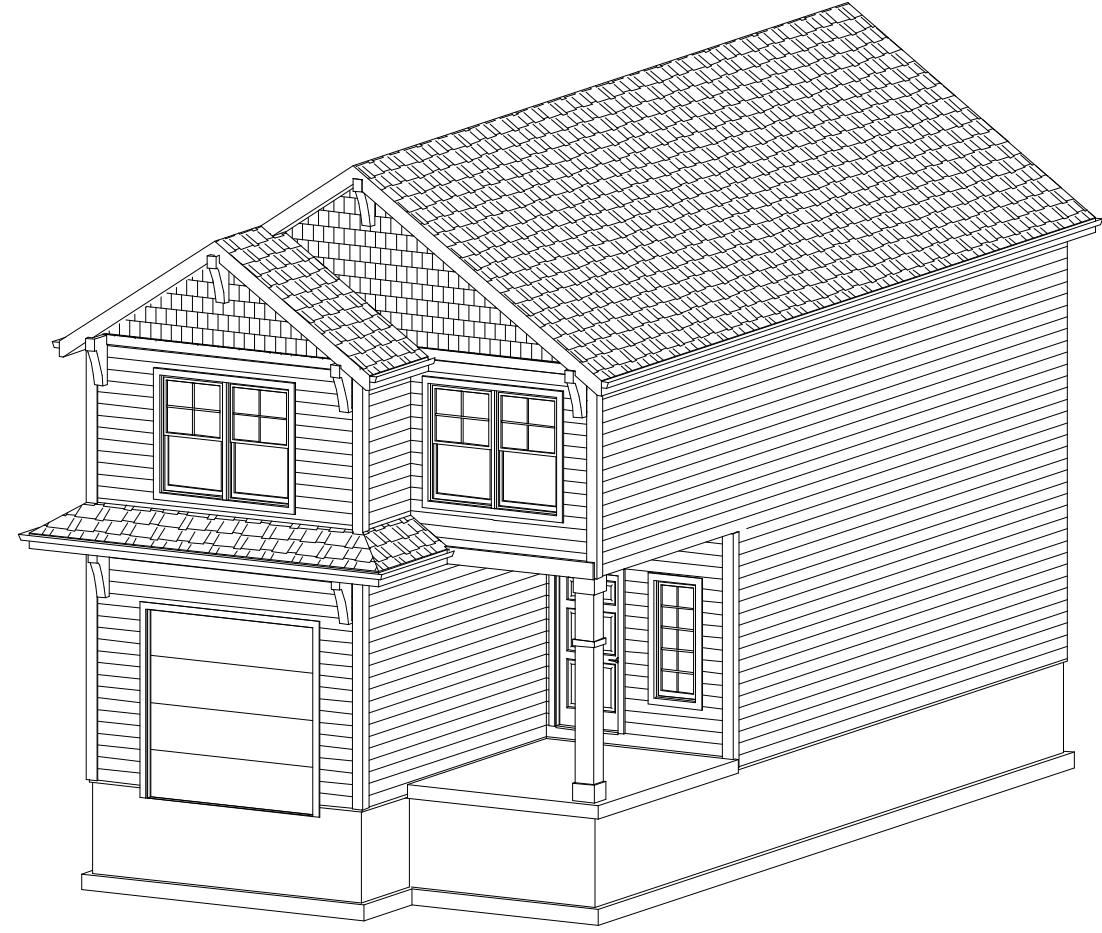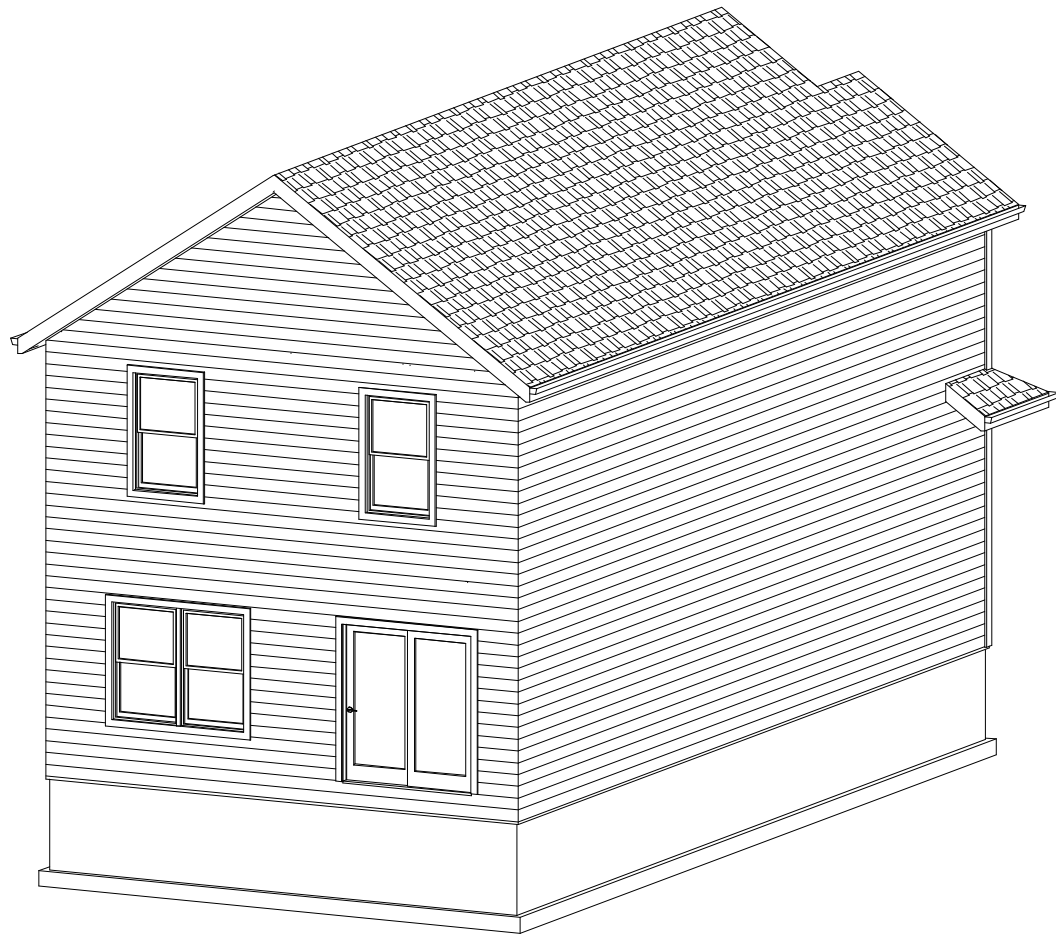

LEFT SIDE

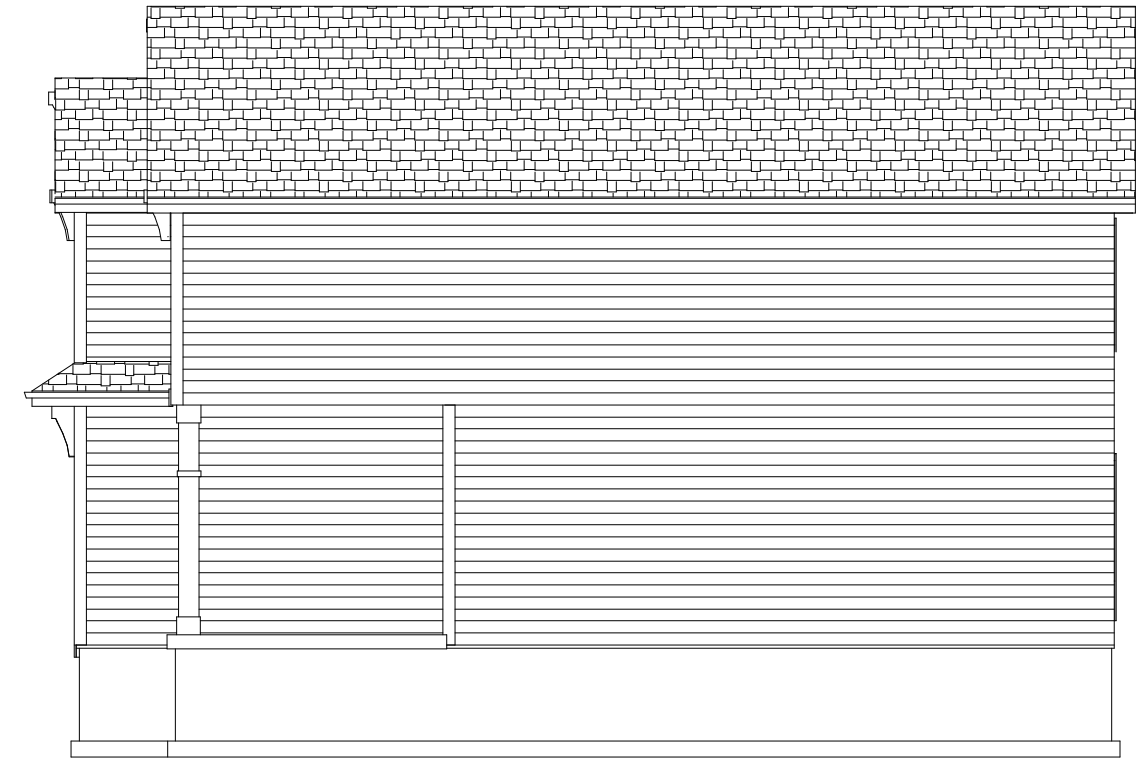

RIGHT SIDE



BACK

**CLIFTON
HOMES**

**SINGLE UNIT
APARTMENT**

ELEVATIONS

PAGE
2


PLAN:
2-4-21

SCALE: 1/4" = 1'-0"

BUILDING CONTRACTOR/HOME OWNER
TO REVIEW AND VERIFY ALL DIMENSIONS,
SPECS. AND CONNECTIONS BEFORE
CONSTRUCTION BEGINS.

ELECTRICAL SYSTEM CODE: SEC.2701
MECHANICAL SYSTEM CODE: SEC.2801
PLUMBING SYSTEM CODE: SEC.2901

These plans are drawn to comply with owner's and/or builder's design and specifications. The builder is solely responsible and liable for the content and originality of these plans. Any changes made on them after prints are made will be done at the owner's and/or builder's expense and responsibility. The contractor shall verify all dimensions and enclosed drawing. The maker of these plans is not an architect or engineer and is not liable for errors and omissions once construction has begun. While every effort is made to ensure accuracy, the maker can not guarantee against human error. The contractor of the job must check all dimensions and other details prior to construction and be solely responsible thereafter.

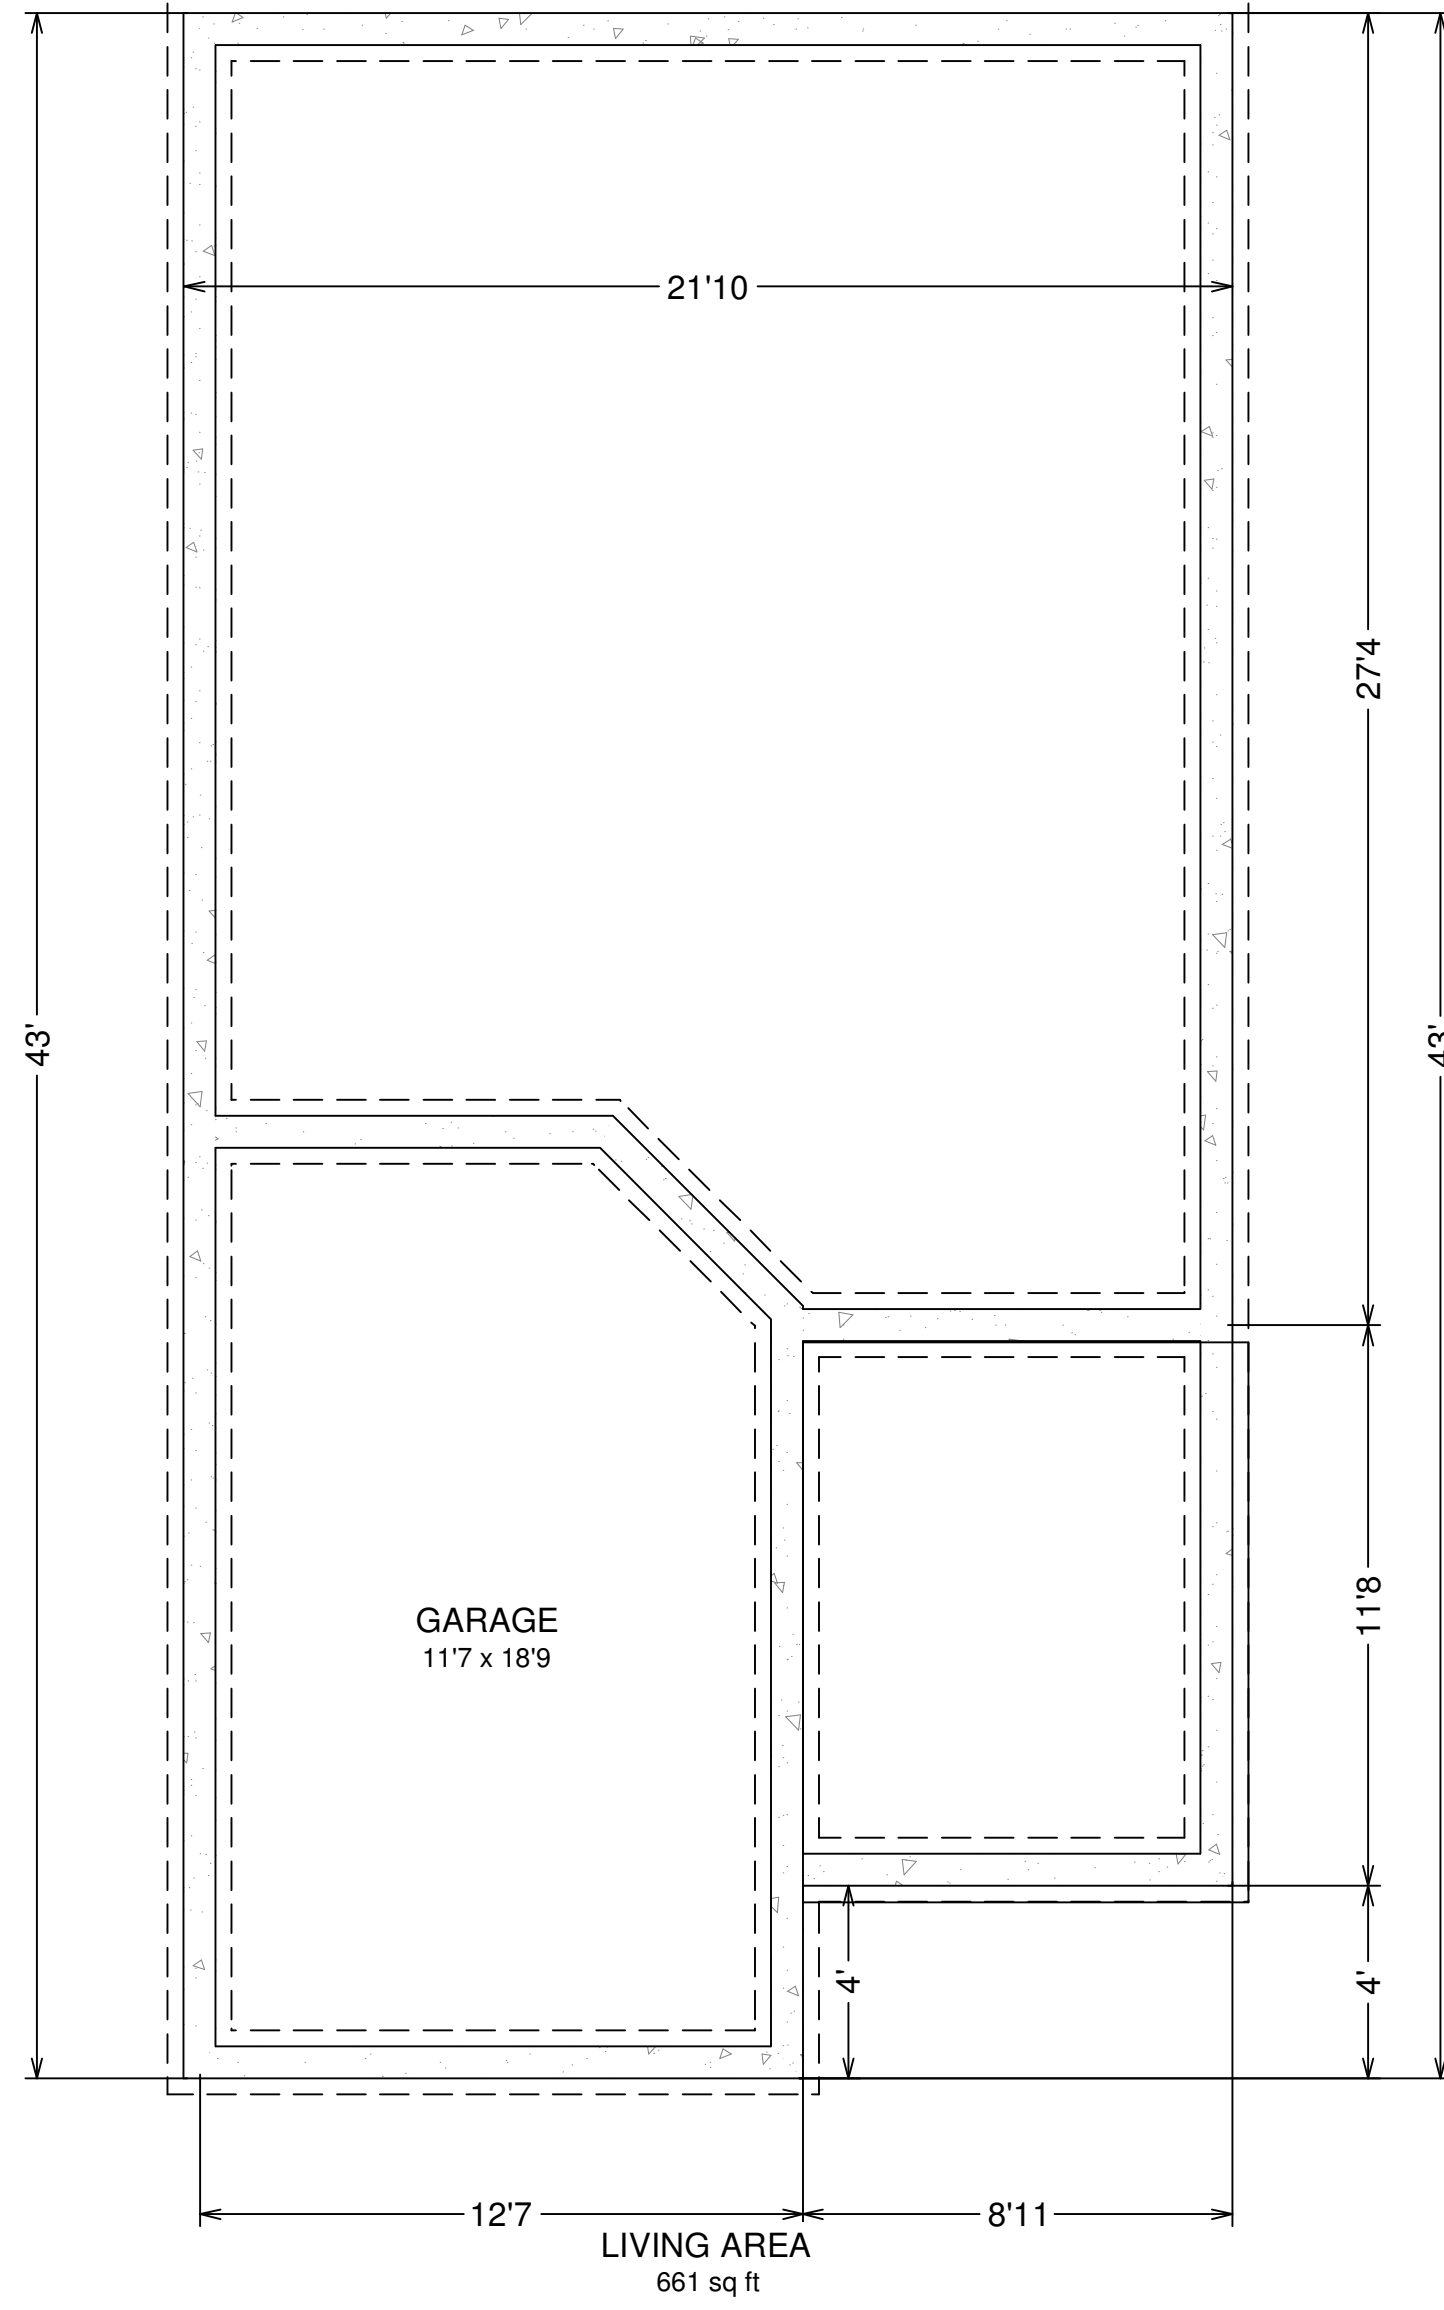

CLIFTON HOMES

SINGLE UNIT APARTMENT

BASEMENT


PAGE
3

PLAN:
2-4-21

SCALE: 1/4" = 1'-0"

BUILDING CONTRACTOR/HOME OWNER
TO REVIEW AND VERIFY ALL DIMENSIONS,
SPECS. AND CONNECTIONS BEFORE
CONSTRUCTION BEGINS.
ELECTRICAL SYSTEM CODE: SEC.2701
MECHANICAL SYSTEM CODE: SEC.2801
PLUMBING SYSTEM CODE: SEC.2901

These plans are drawn to comply with owner's and/or builder's design and specifications. The builder is solely responsible and liable for the content and originality of these plans. Any changes made on them after prints are made will be done at the owner's and/or builder's expense and responsibility. The contractor shall verify all dimensions and enclosed drawing. The maker of these plans is not an architect or engineer and is not liable for errors and omissions once construction has begun. While every effort is made to ensure accuracy, the maker can not guarantee against human error. The contractor of the job must check all dimensions and other details prior to construction and be solely responsible thereafter.

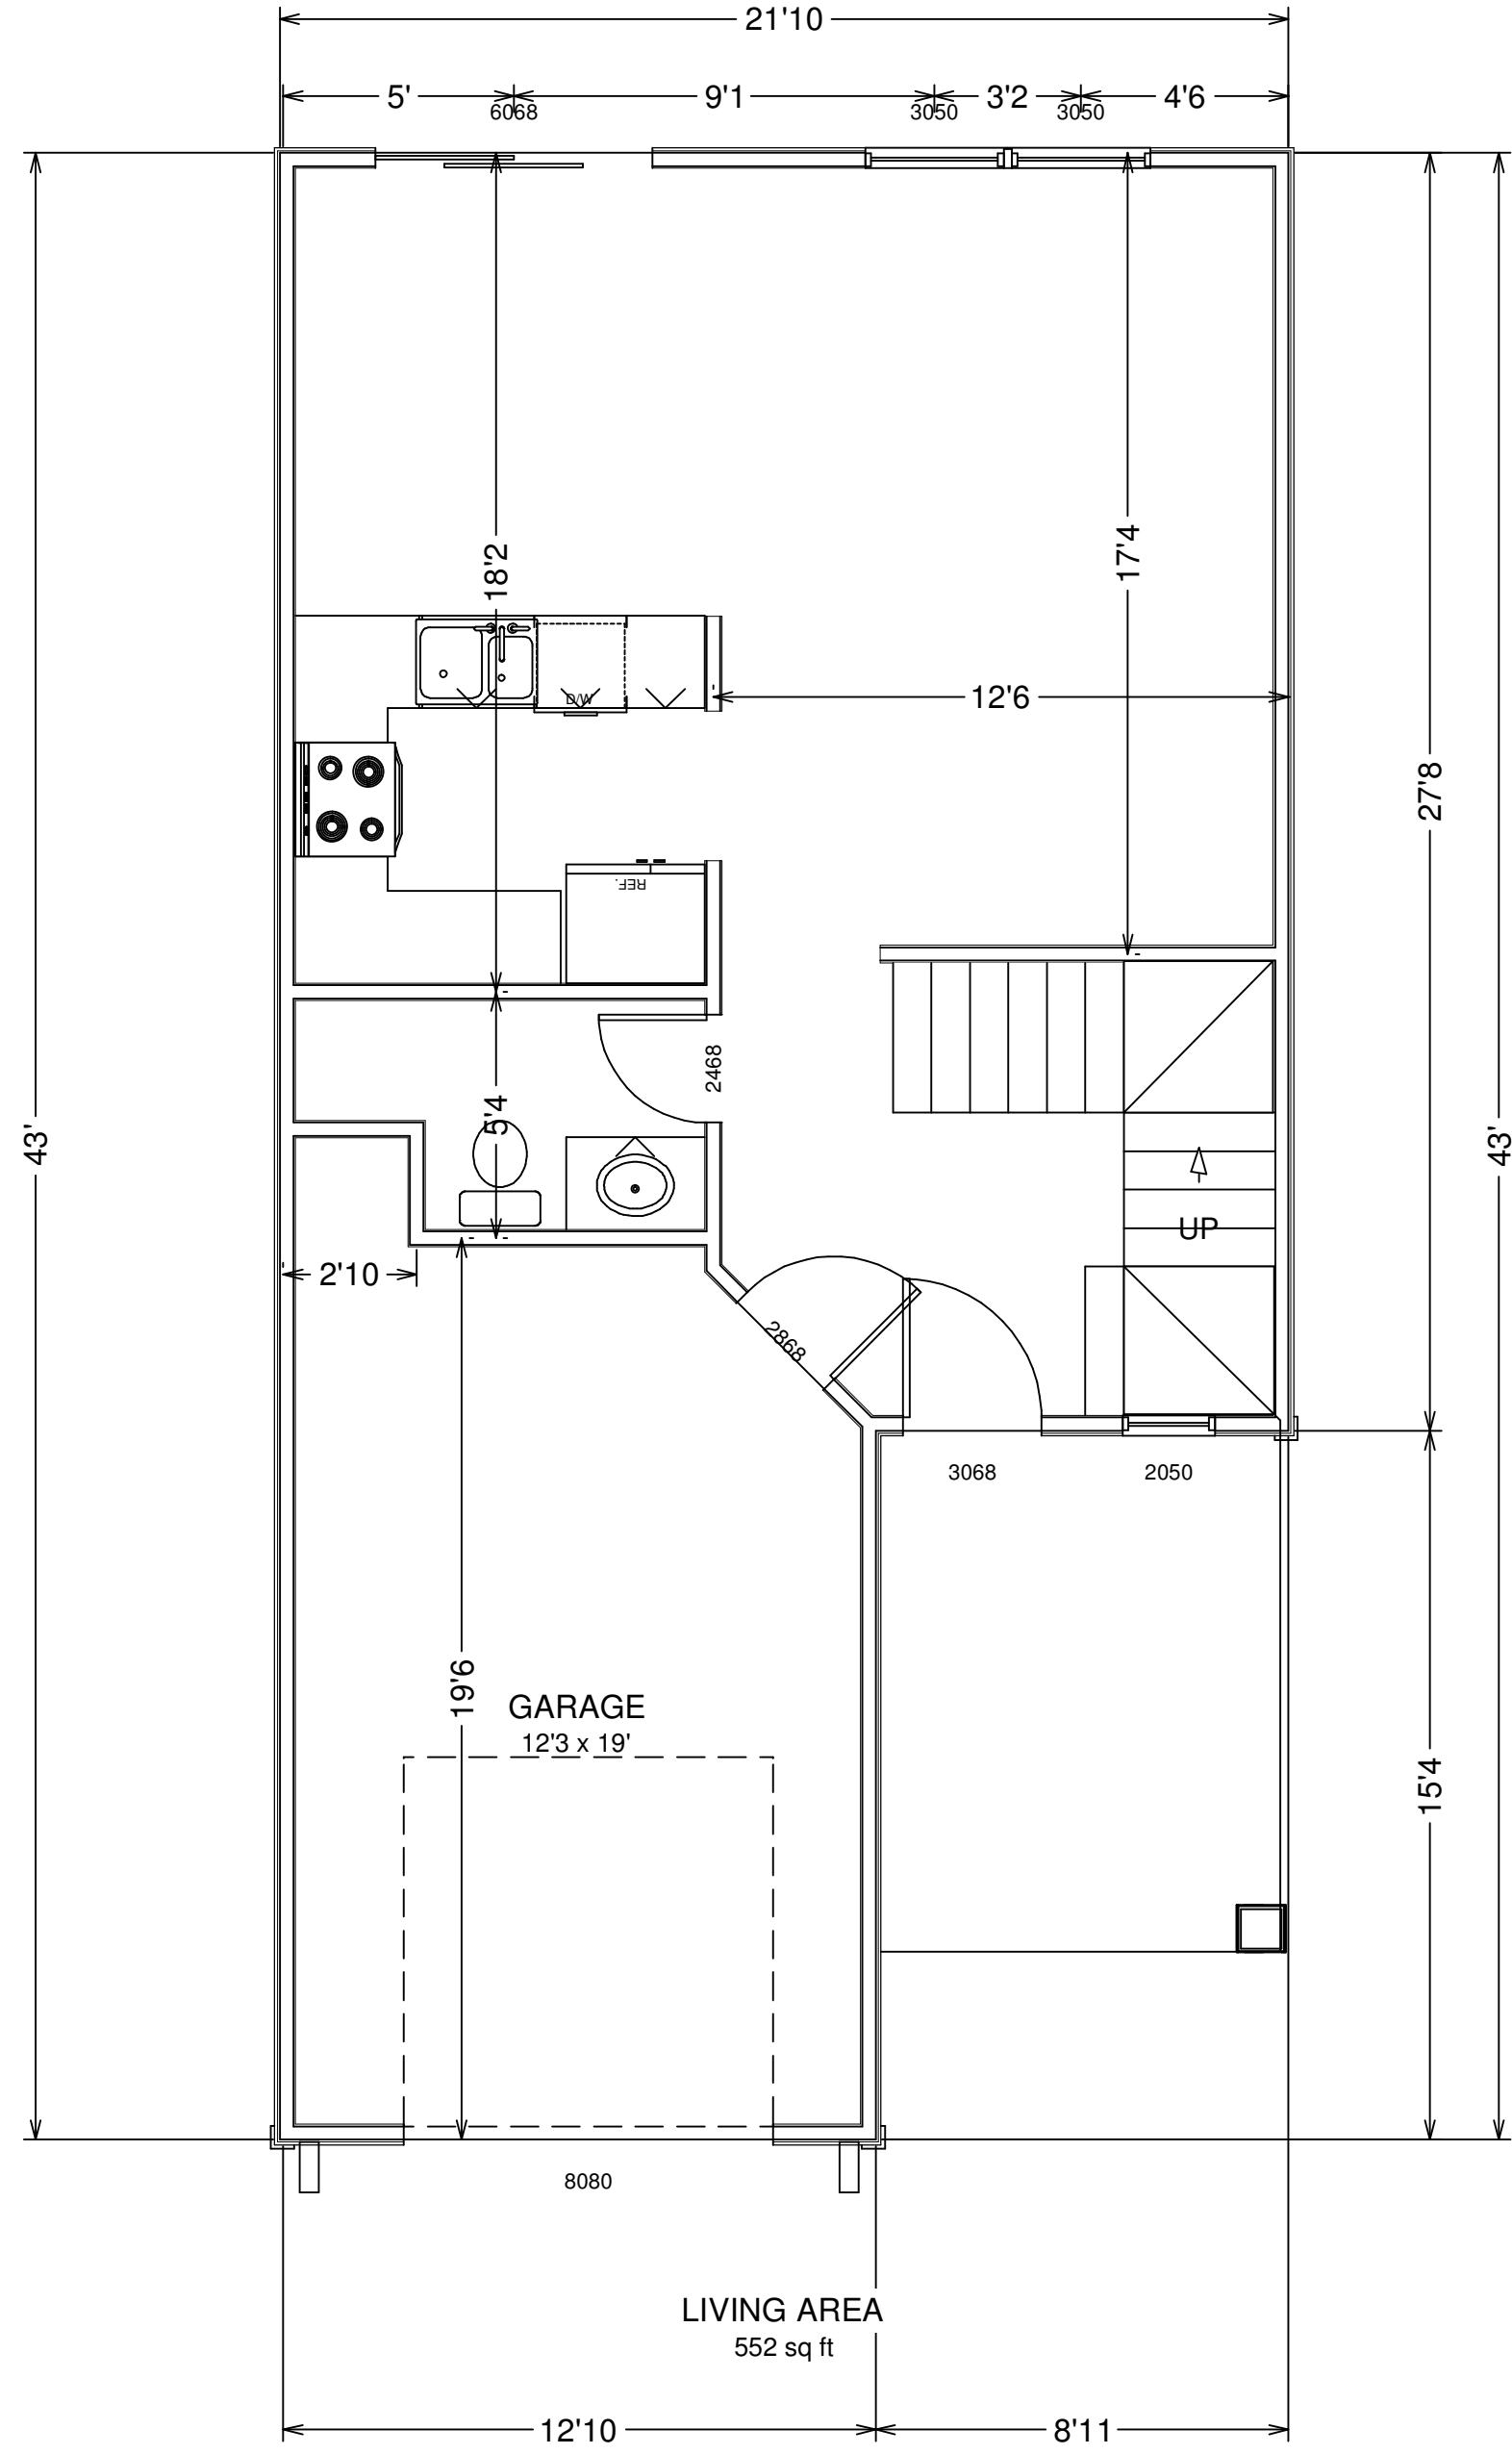

CLIFTON HOMES


SINGLE UNIT APARTMENT

FIRST FLOOR
SCALE: 1/4" = 1'-0"

PAGE
4
PLAN:
2-4-21

BUILDING CONTRACTOR/HOME OWNER
TO REVIEW AND VERIFY ALL DIMENSIONS,
SPECS. AND CONNECTIONS BEFORE
CONSTRUCTION BEGINS.
ELECTRICAL SYSTEM CODE: SEC.2701
MECHANICAL SYSTEM CODE: SEC.2801
PLUMBING SYSTEM CODE: SEC.2901

These plans are drawn to comply with owner's and/or builder's design and specifications. The builder is solely responsible and liable for the content and originality of these plans. Any changes made on them after prints are made will be done at the owner's and/or builder's expense and responsibility. The contractor shall verify all dimensions and enclosed drawing. The maker of these plans is not an architect or engineer and is not liable for errors and omissions once construction has begun. While every effort is made to ensure accuracy, the maker can not guarantee against human error. The contractor of the job must check all dimensions and other details prior to construction and be solely responsible thereafter.

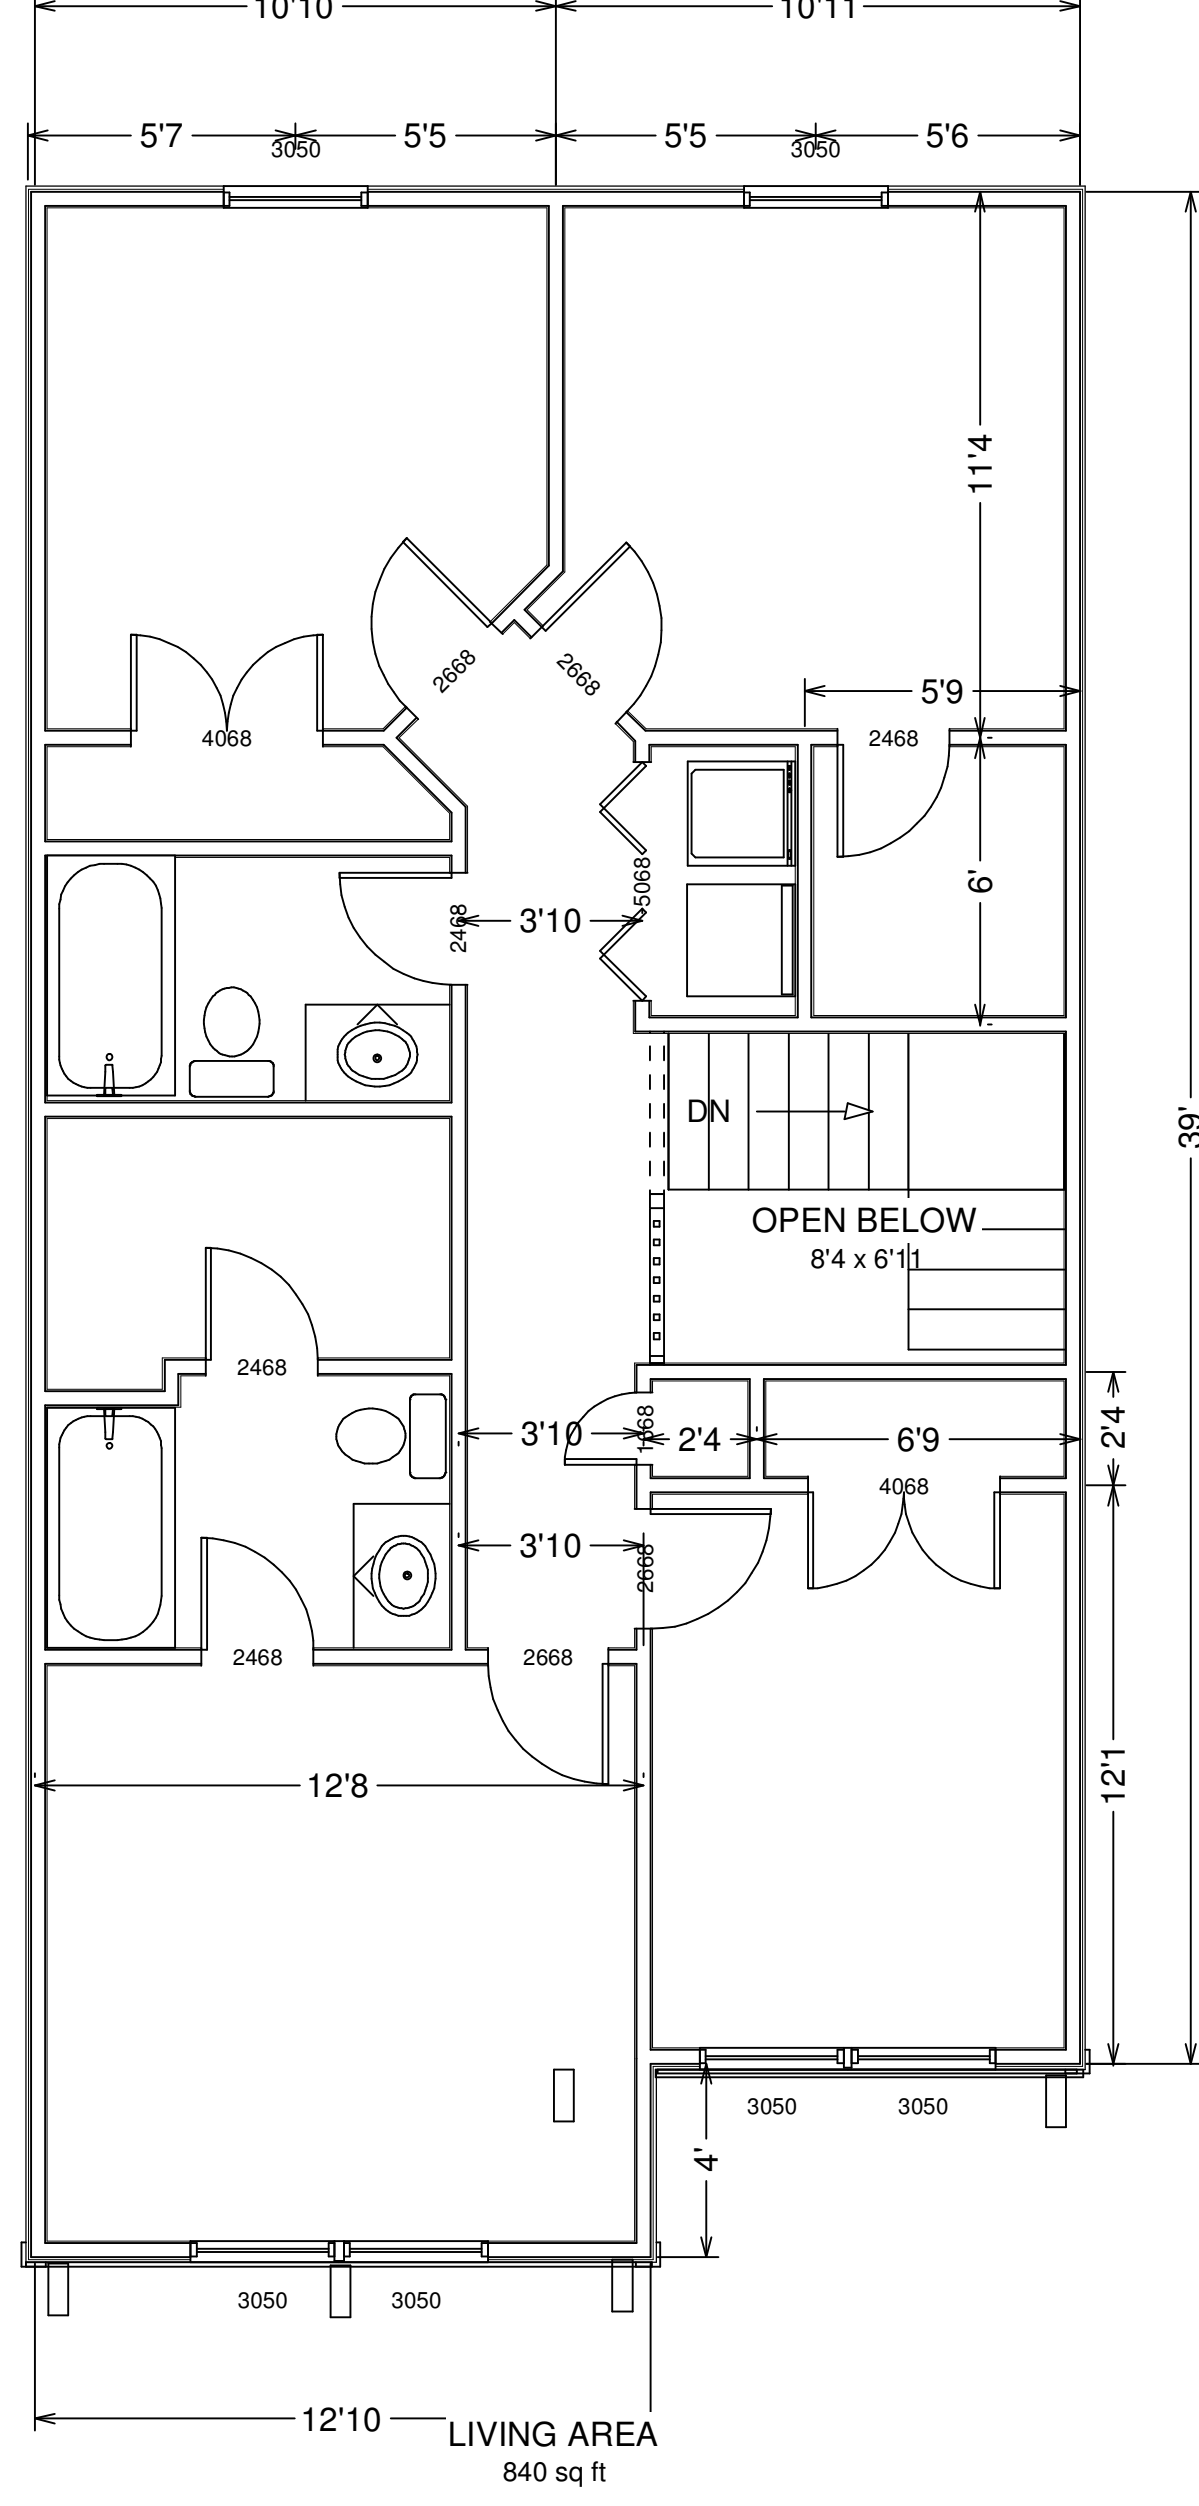

CLIFTON HOMES

SINGLE UNIT APARTMENT


SECOND FLOOR
SCALE: 1/4" = 1'-0"

PAGE
5

PLAN:
2-4-21

BUILDING CONTRACTOR/HOME OWNER
TO REVIEW AND VERIFY ALL DIMENSIONS,
SPECS. AND CONNECTIONS BEFORE
CONSTRUCTION BEGINS.
ELECTRICAL SYSTEM CODE: SEC.2701
MECHANICAL SYSTEM CODE: SEC.2801
PLUMBING SYSTEM CODE: SEC.2901

These plans are drawn to comply with owner's and/or builder's design and specifications. The builder is solely responsible and liable for the content and originality of these plans. Any changes made on them after prints are made will be done at the owner's and/or builder's expense and responsibility. The contractor shall verify all dimensions and enclosed drawing. The maker of these plans is not an architect or engineer and is not liable for errors and omissions and/or construction. While every effort is made to ensure accuracy, the maker can not guarantee against human error. The contractor of the job must check all dimensions and other details prior to construction and be solely responsible thereafter.

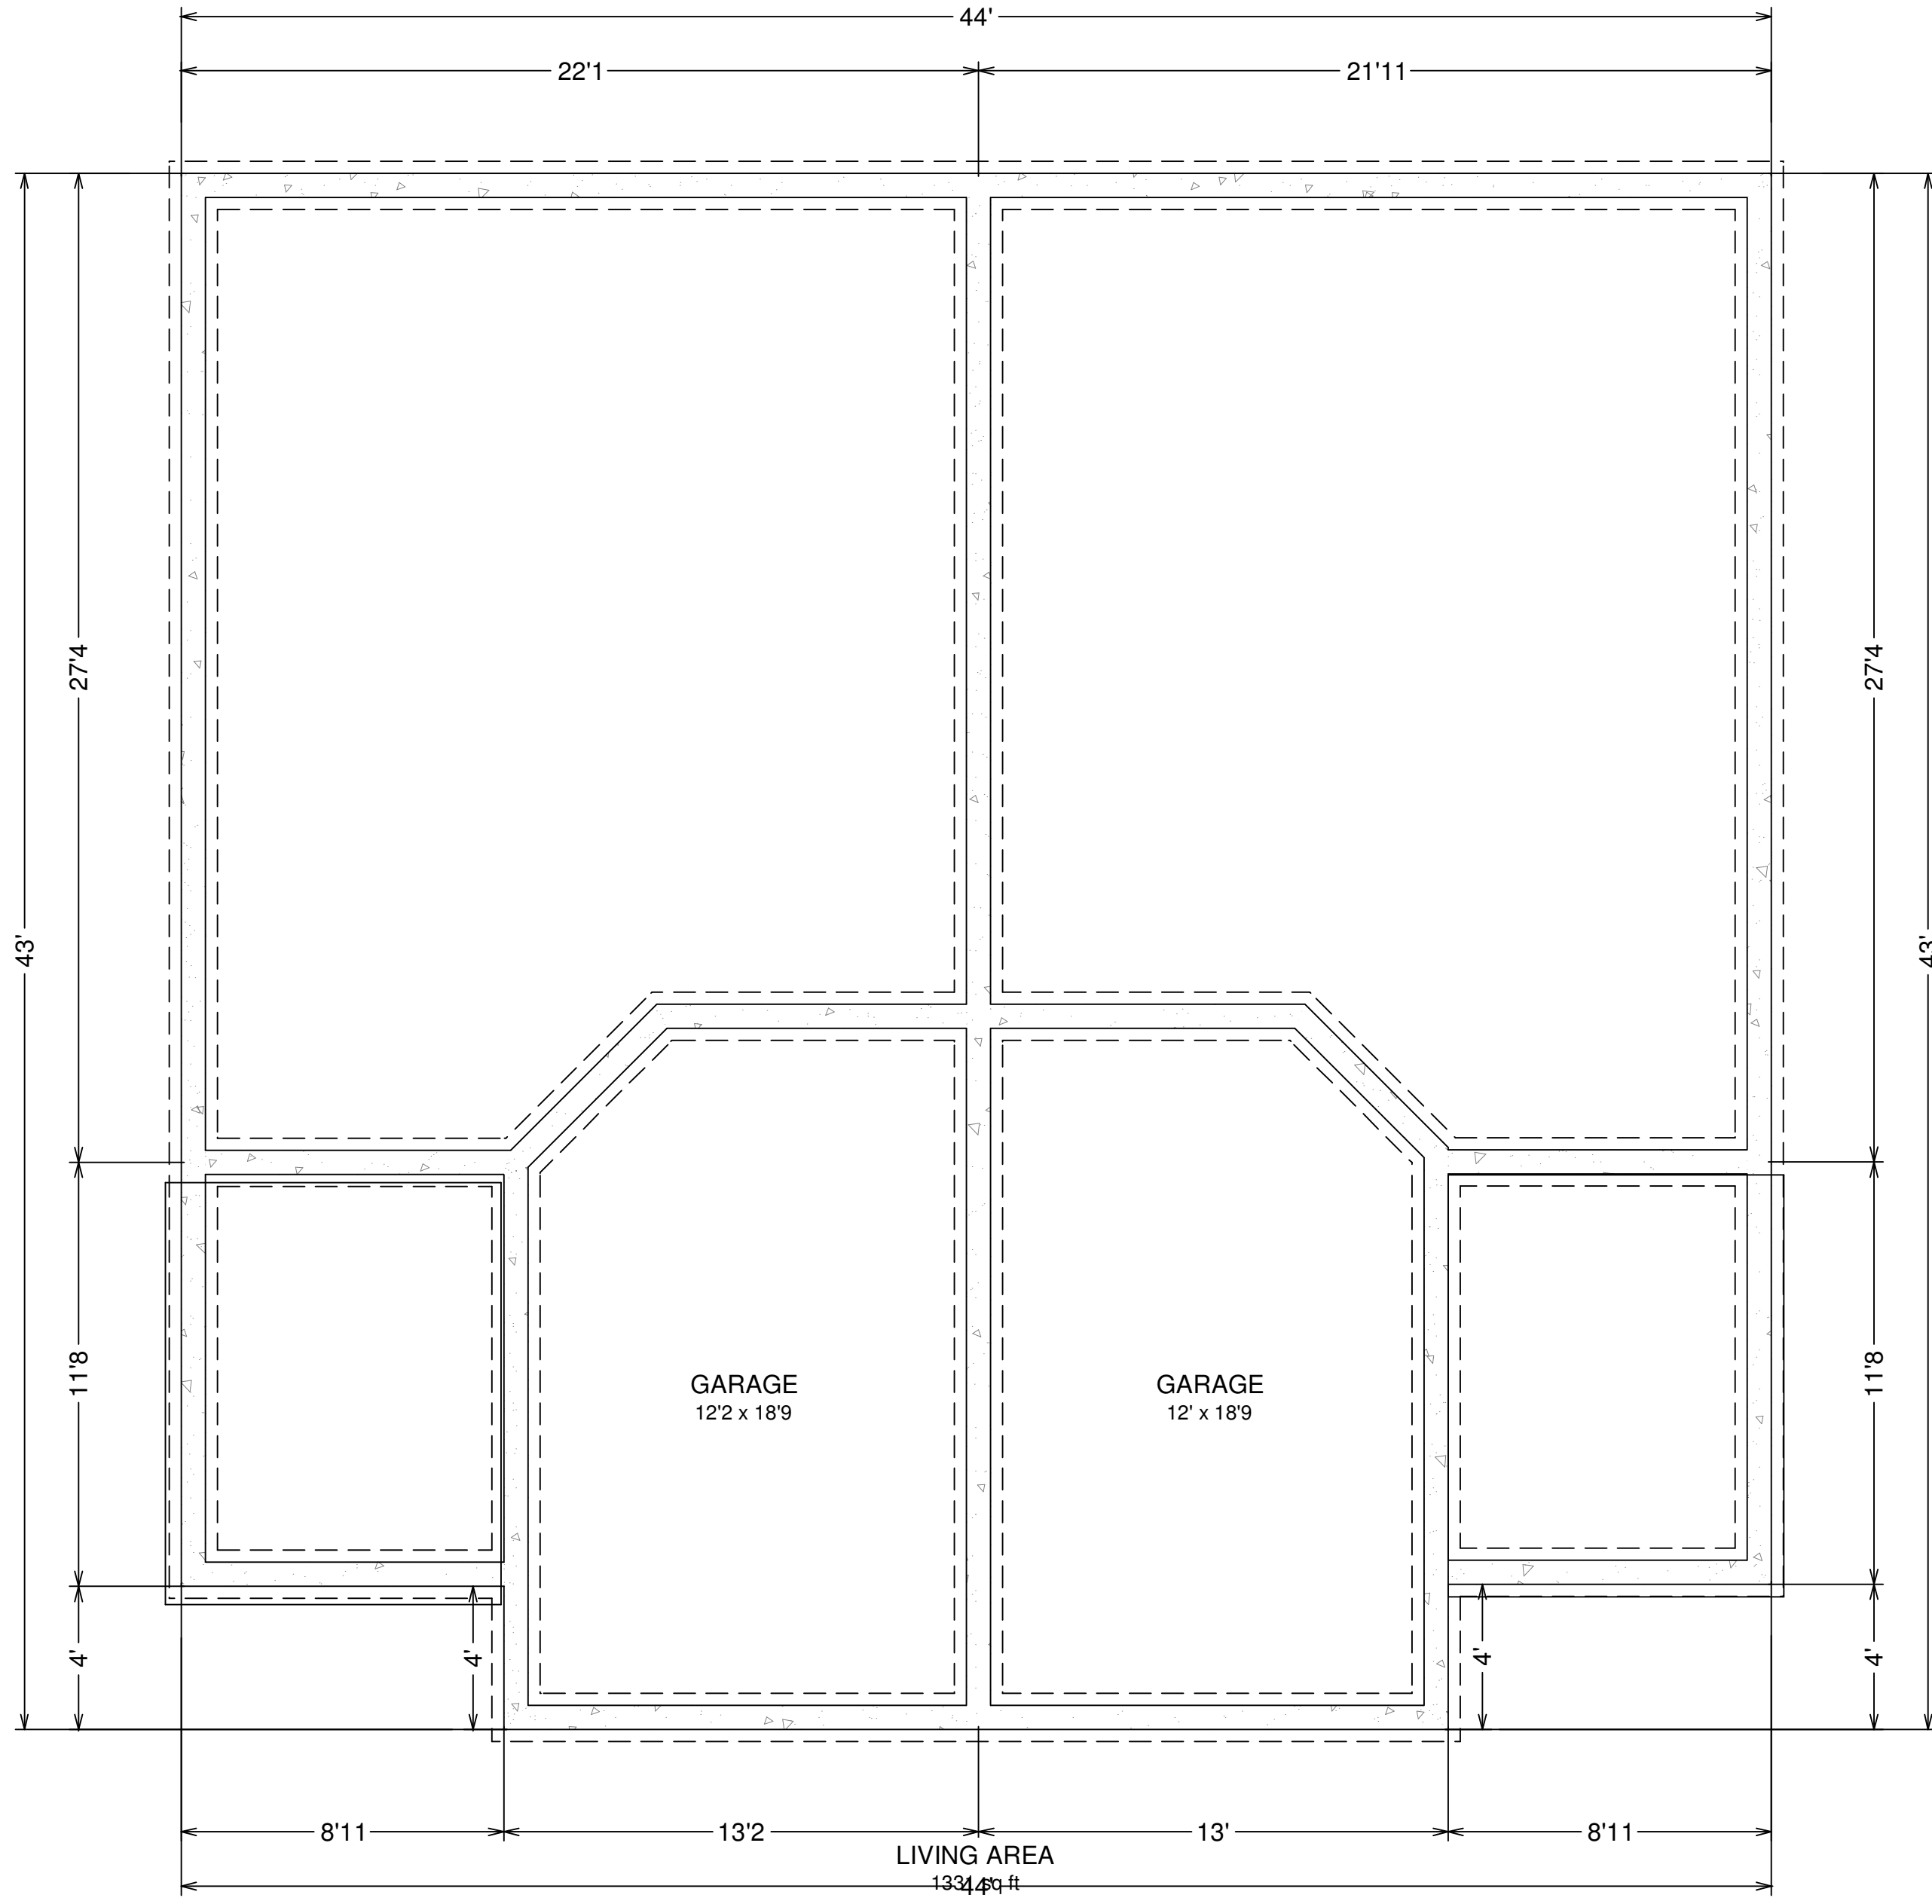

**CLIFTON
HOMES**

**TWO
FAMILY
UNIT**

BASEMENT

SCALE: 1/4" = 1'-0"


PAGE
3


PLAN:
1-23-21

BUILDING CONTRACTOR/HOME OWNER
TO REVIEW AND VERIFY ALL DIMENSIONS,
SPECS. AND CONNECTIONS BEFORE
CONSTRUCTION BEGINS.

ELECTRICAL SYSTEM CODE: SEC.2701
MECHANICAL SYSTEM CODE: SEC.2801
PLUMBING SYSTEM CODE: SEC.2901

These plans are drawn to comply with owner's and/or builder's design and specifications. The builder is solely responsible and liable for the content and originality of these plans. Any changes made on them after prints are made will be done at the owner's and/or builder's expense and responsibility. The contractor shall verify all dimensions and enclosed drawing. The maker of these plans is not an architect or engineer and is not liable for errors and omissions once construction has begun. While every effort is made to ensure accuracy, the maker can not guarantee against human error. The contractor of the job must check all dimensions and other details prior to construction and be solely responsible thereafter.

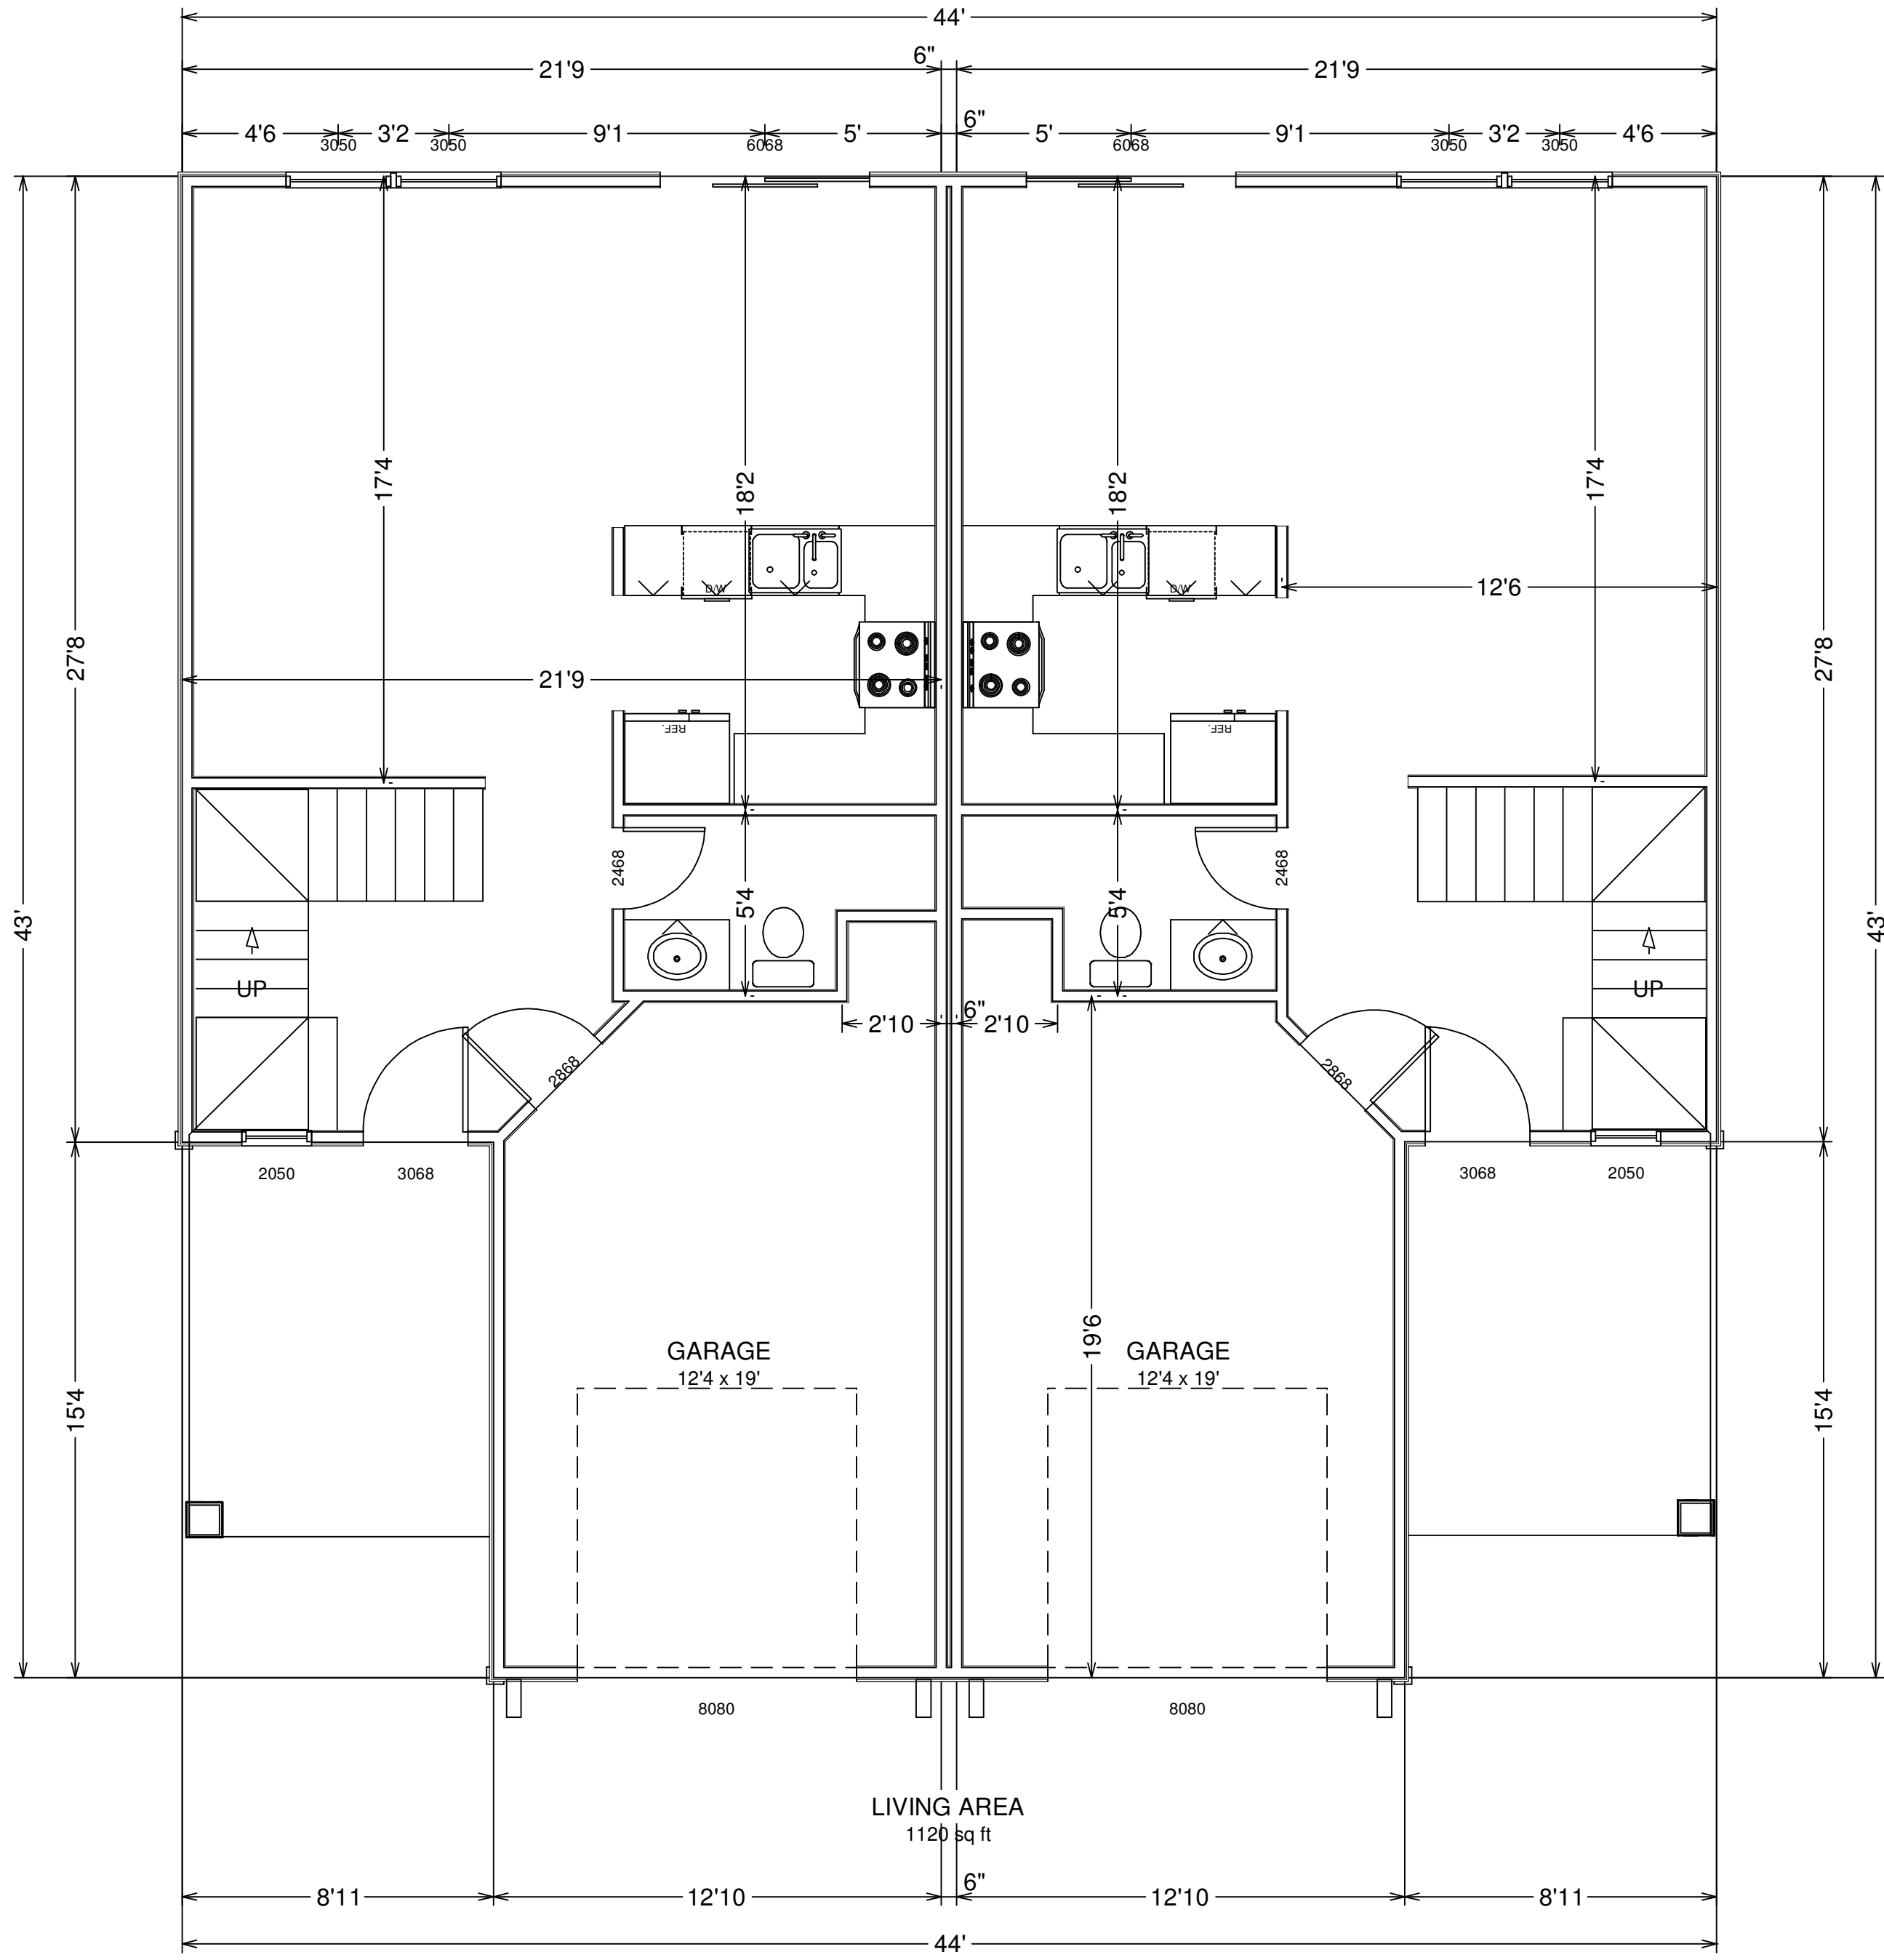

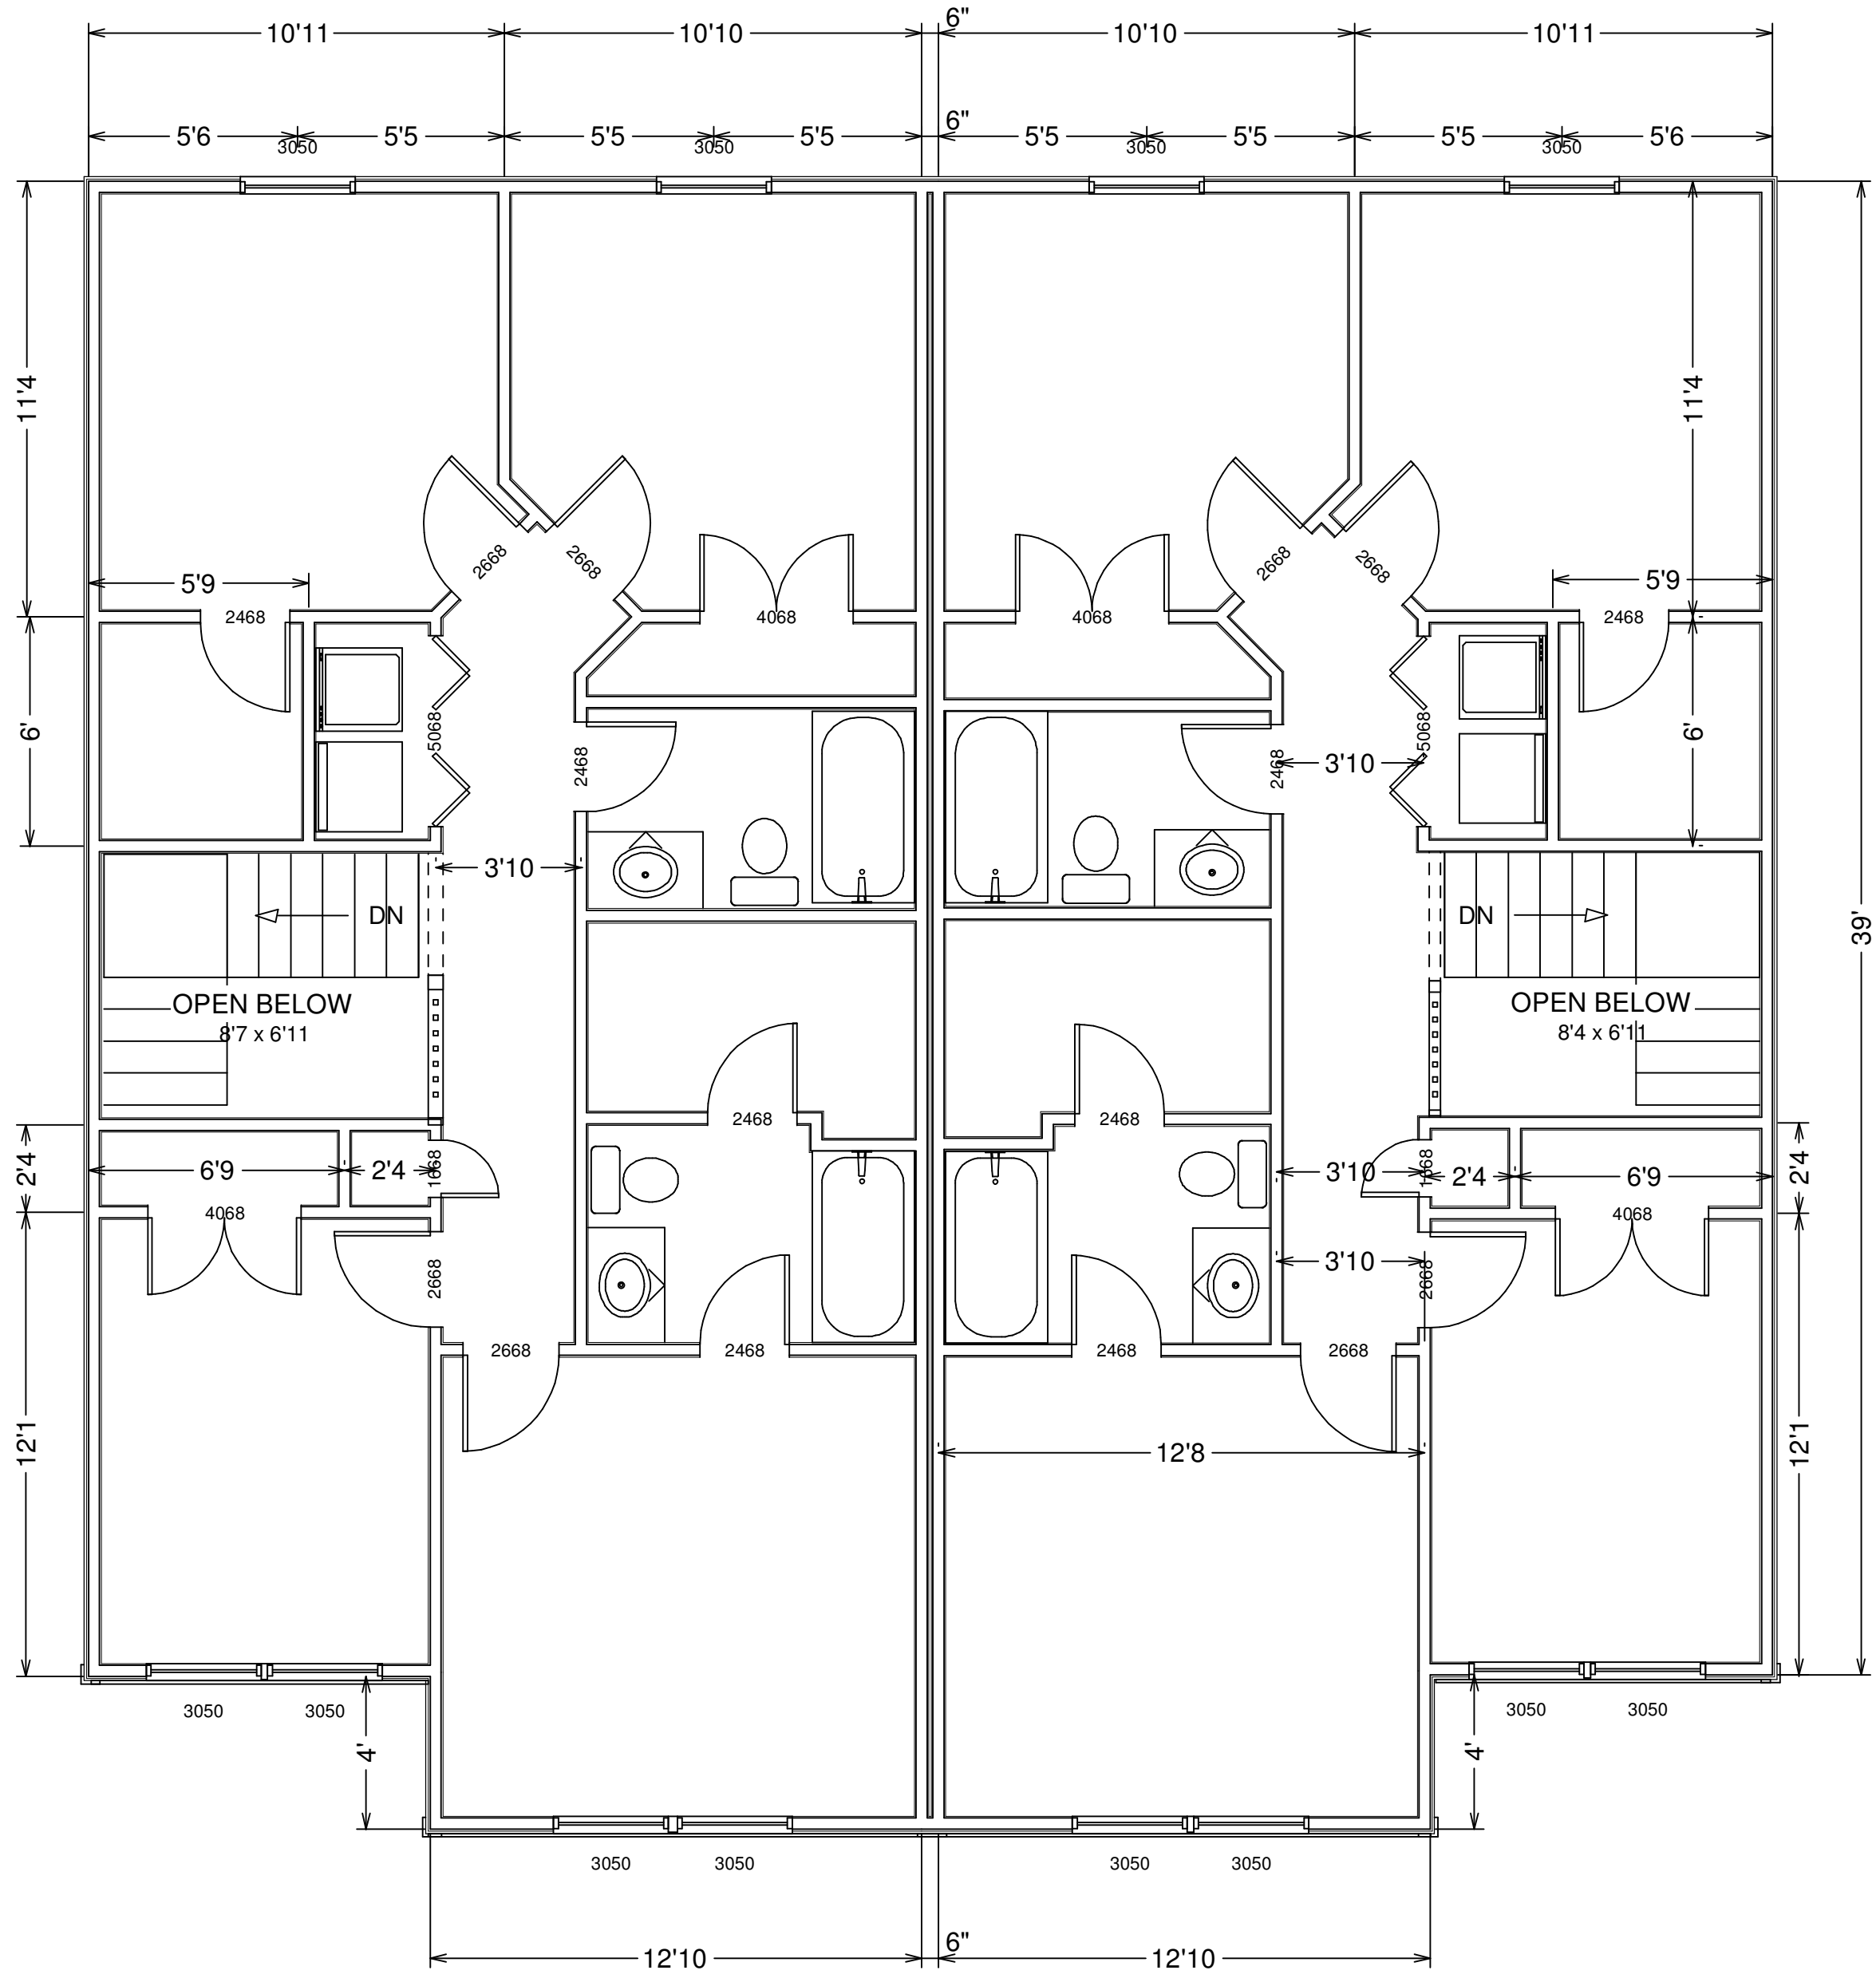

These plans are drawn to comply with owner's and/or builder's design and specifications. The builder is solely responsible and liable for the content and originality of these plans. Any changes made on them after prints are made will be done at the owner's and/or builder's expense and responsibility. The contractor shall verify all dimensions and enclosed drawing. The maker of these plans is not an architect or engineer and is not liable for errors and omissions once construction has begun. While every effort is made to ensure accuracy, the maker can not guarantee against human error. The contractor of the job must check all dimensions and other details prior to construction and be solely responsible thereafter.