



**CARPORT - TYPICAL SIDE ELEVATION**

1/8" = 1'-0"

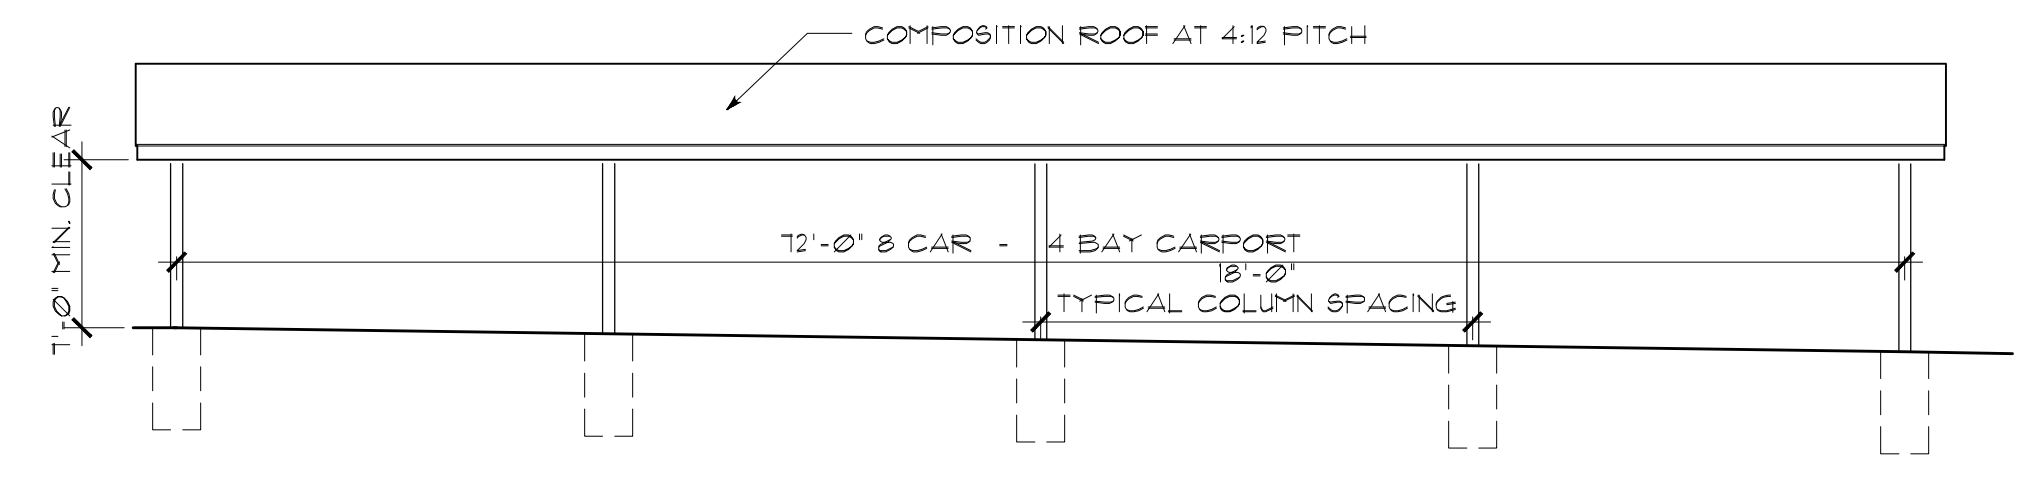


**CARPORT - TYPICAL FRONT/REAR ELEVATION**

1/8" = 1'-0" REFER TO SITE PLAN FOR LOCATIONS

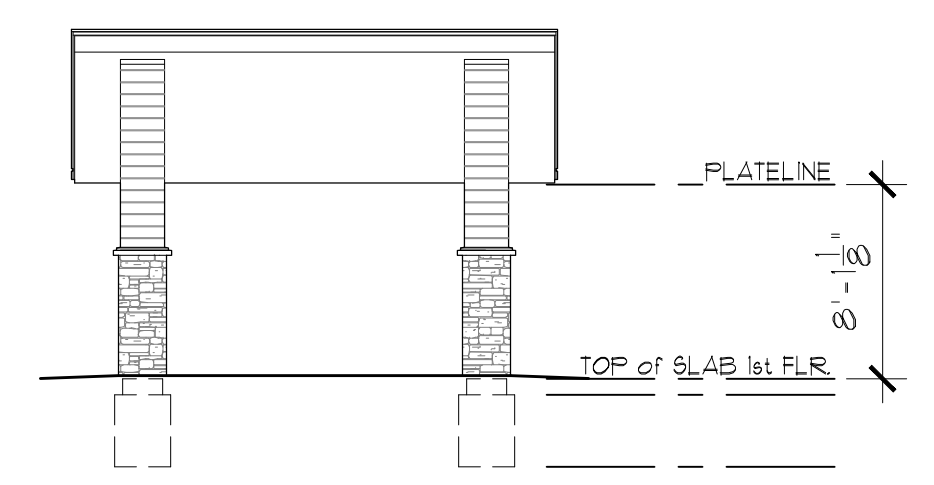


**CAR RINSE STATION RIGHT SIDE ELEV.**

1/8" = 1'-0"

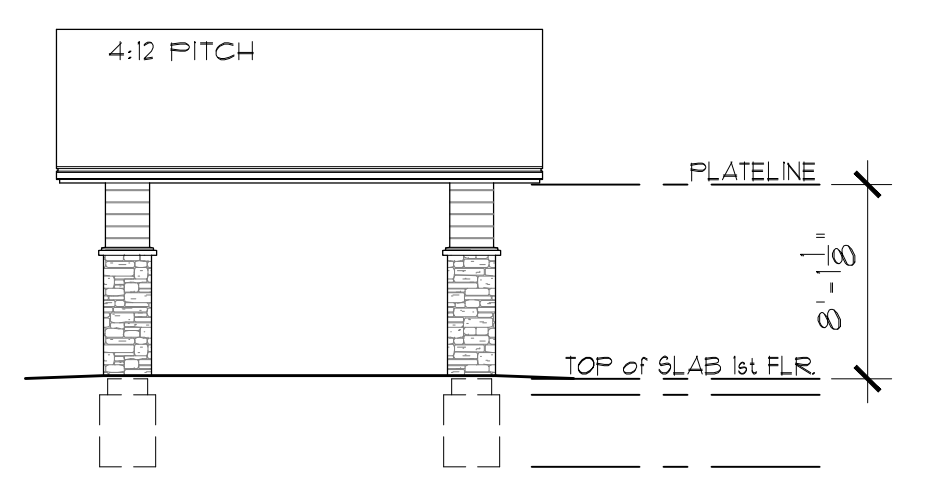


**CAR RINSE STATION LEFT SIDE ELEV.**

1/8" = 1'-0"

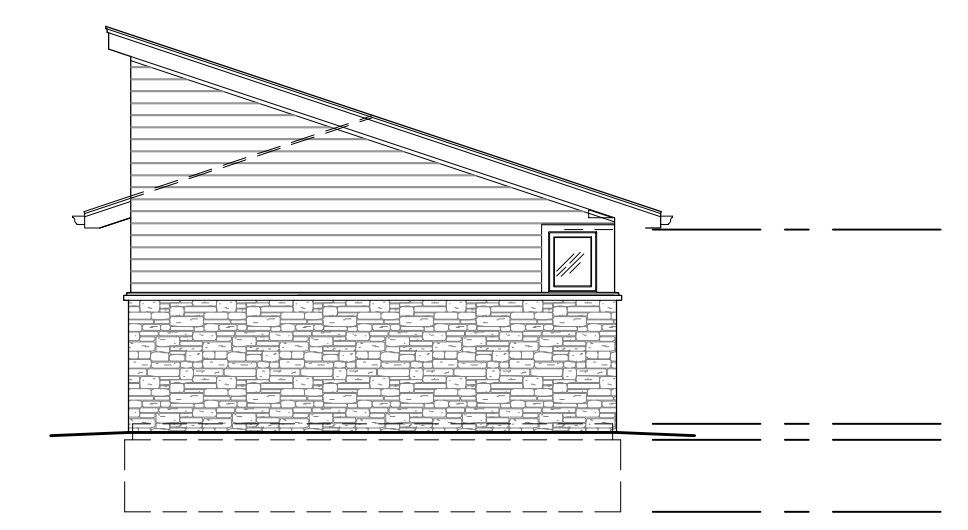


**GARAGE - TYPICAL RIGHT SIDE ELEVATION**

1/8" = 1'-0"

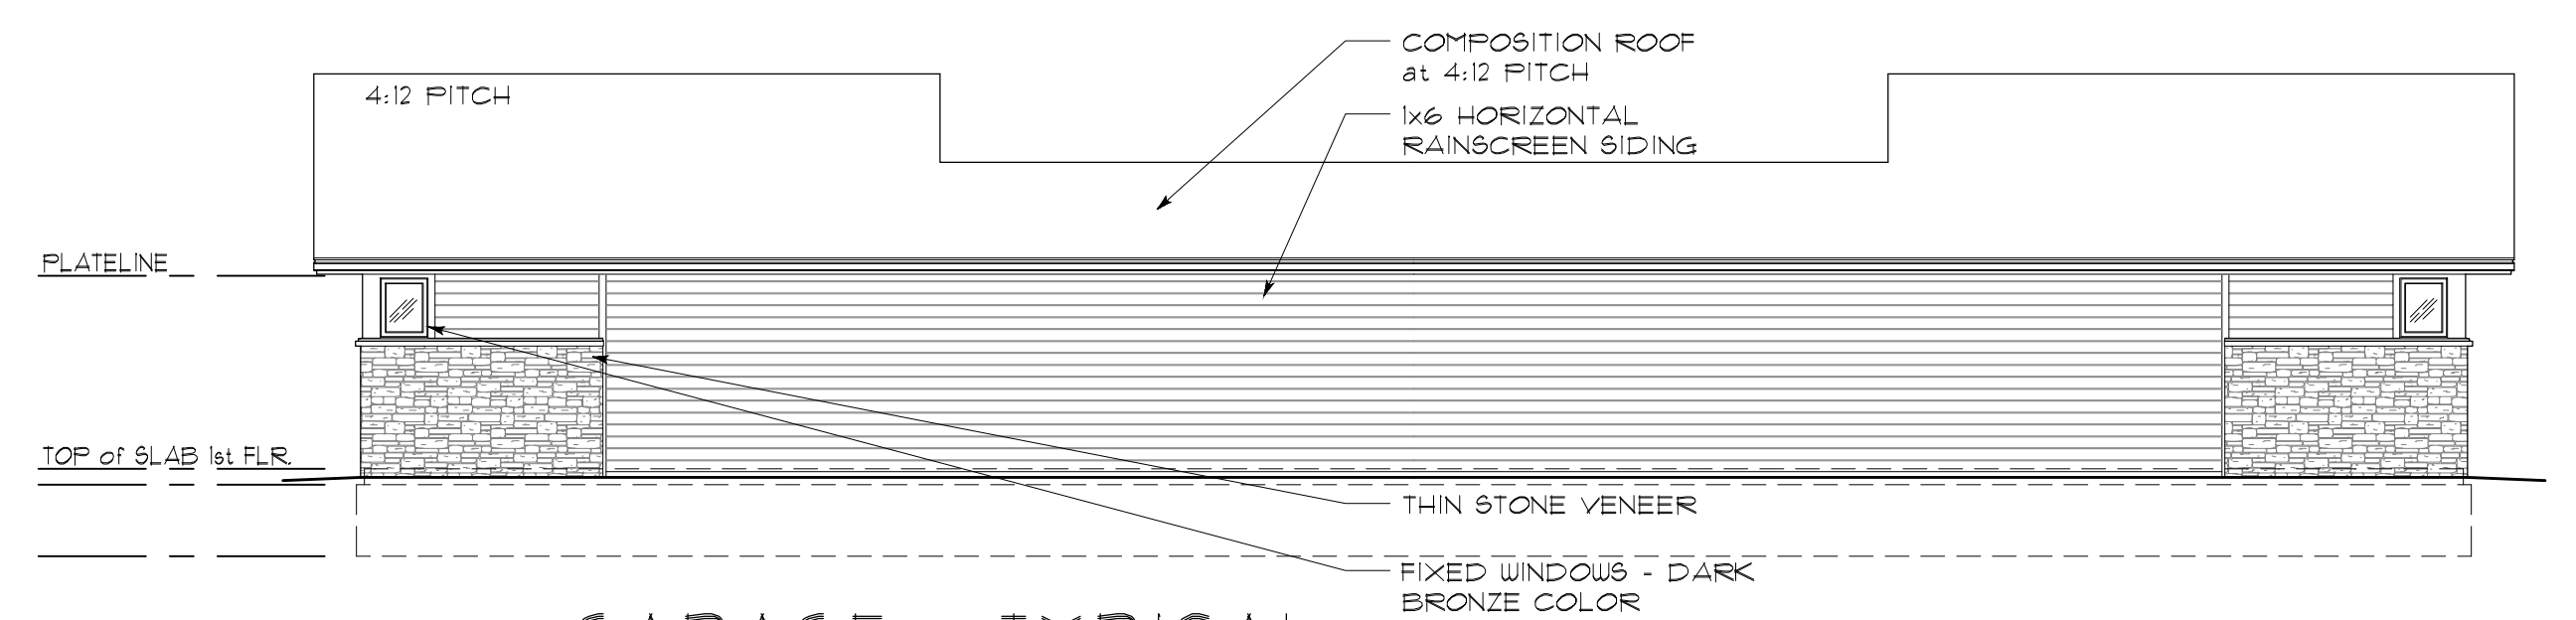


**GARAGE - TYPICAL REAR ELEVATION**

1/8" = 1'-0"

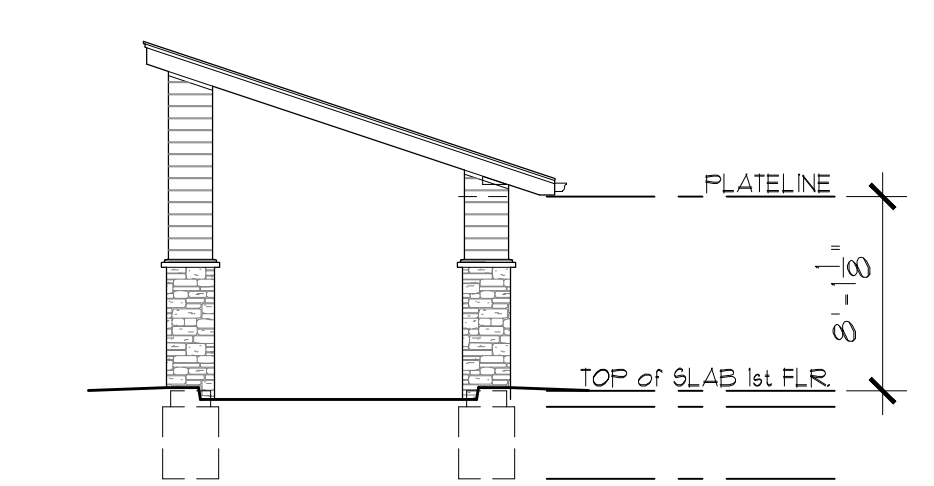


**CAR RINSE STATION REAR ELEVATION**

1/8" = 1'-0"

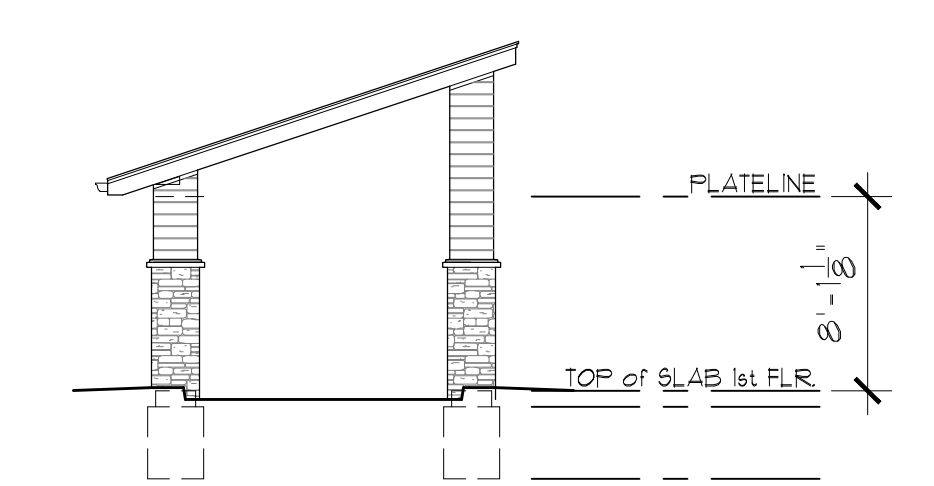


**CAR RINSE STATION FRONT ELEVATION**

1/8" = 1'-0"

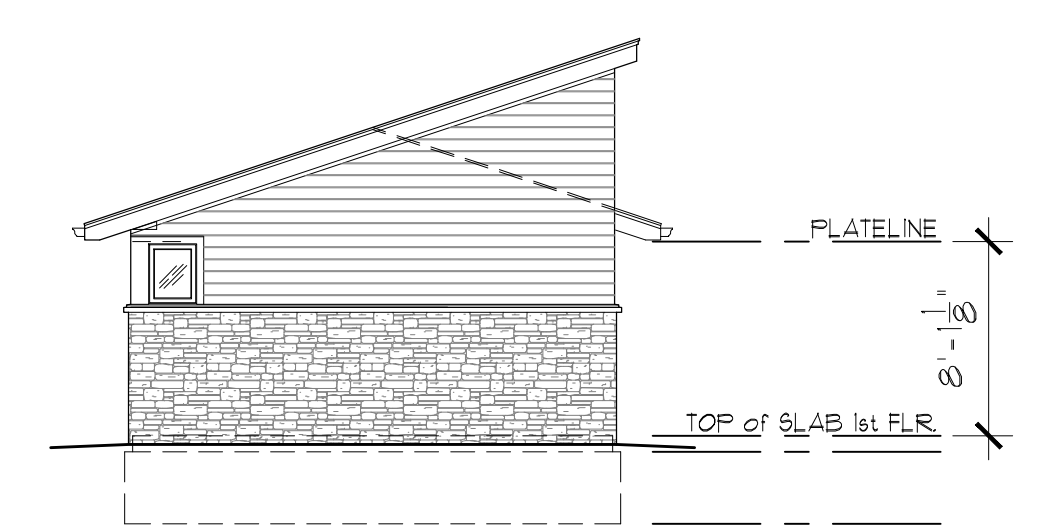

**GARAGE - TYPICAL LEFT SIDE ELEVATION**

1/8" = 1'-0"

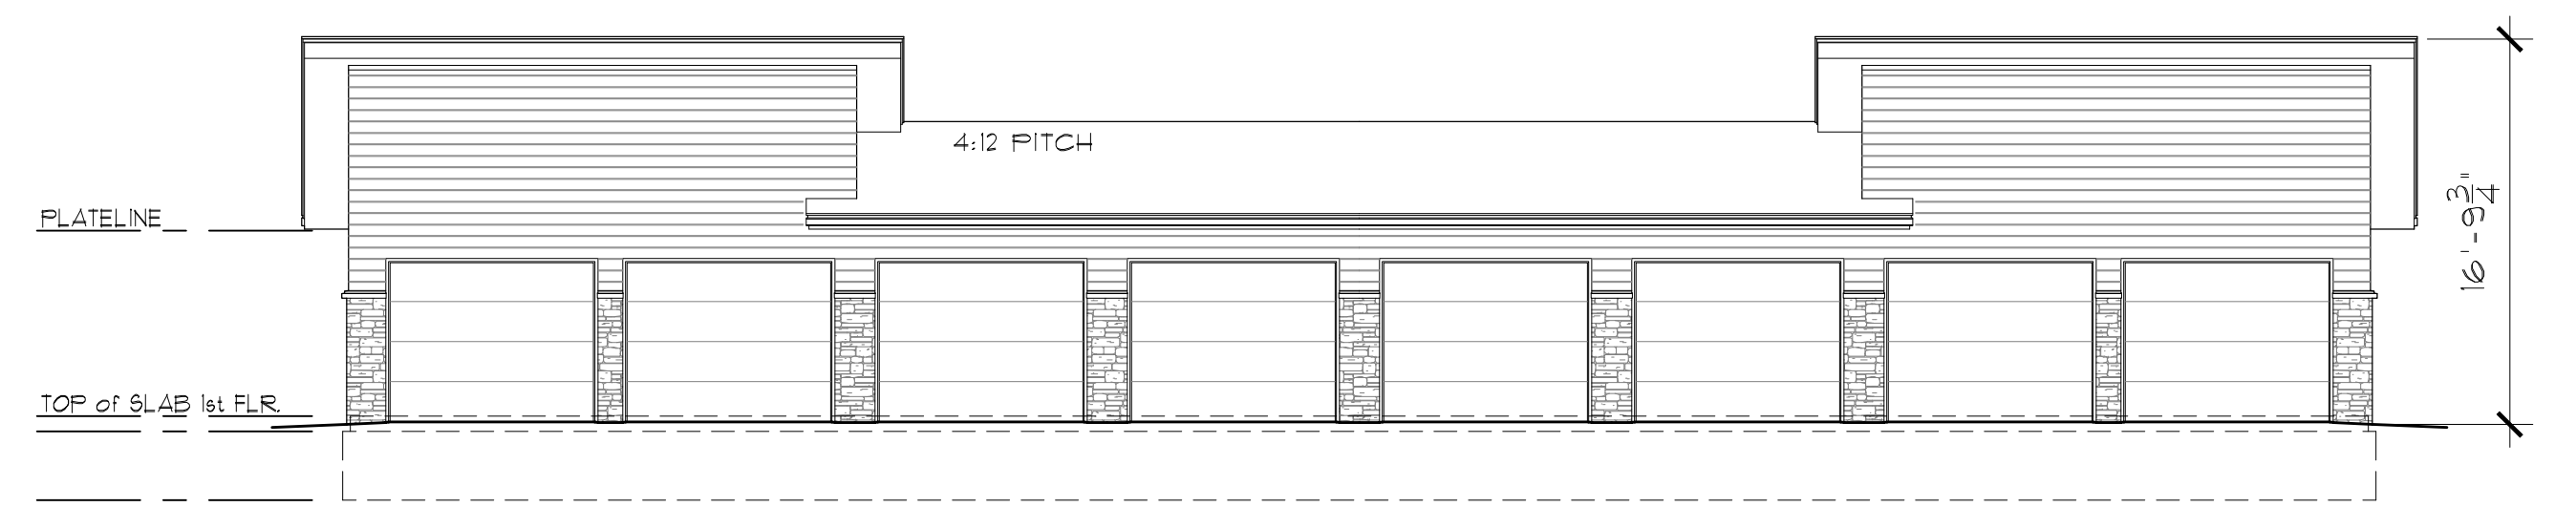

**GARAGE - TYPICAL FRONT ELEVATION**

1/8" = 1'-0" REFER TO SITE PLAN FOR LOCATIONS



**BUILDING #1 TYPE "A" REAR ELEVATION**

1/8" = 1'-0" SIMILAR BUILDINGS #3, 6 & 8

**PRELIMINARY DEVELOPMENT PLAN**