


**PROPOSED PARTIAL FRONT (EAST) ELEVATION**

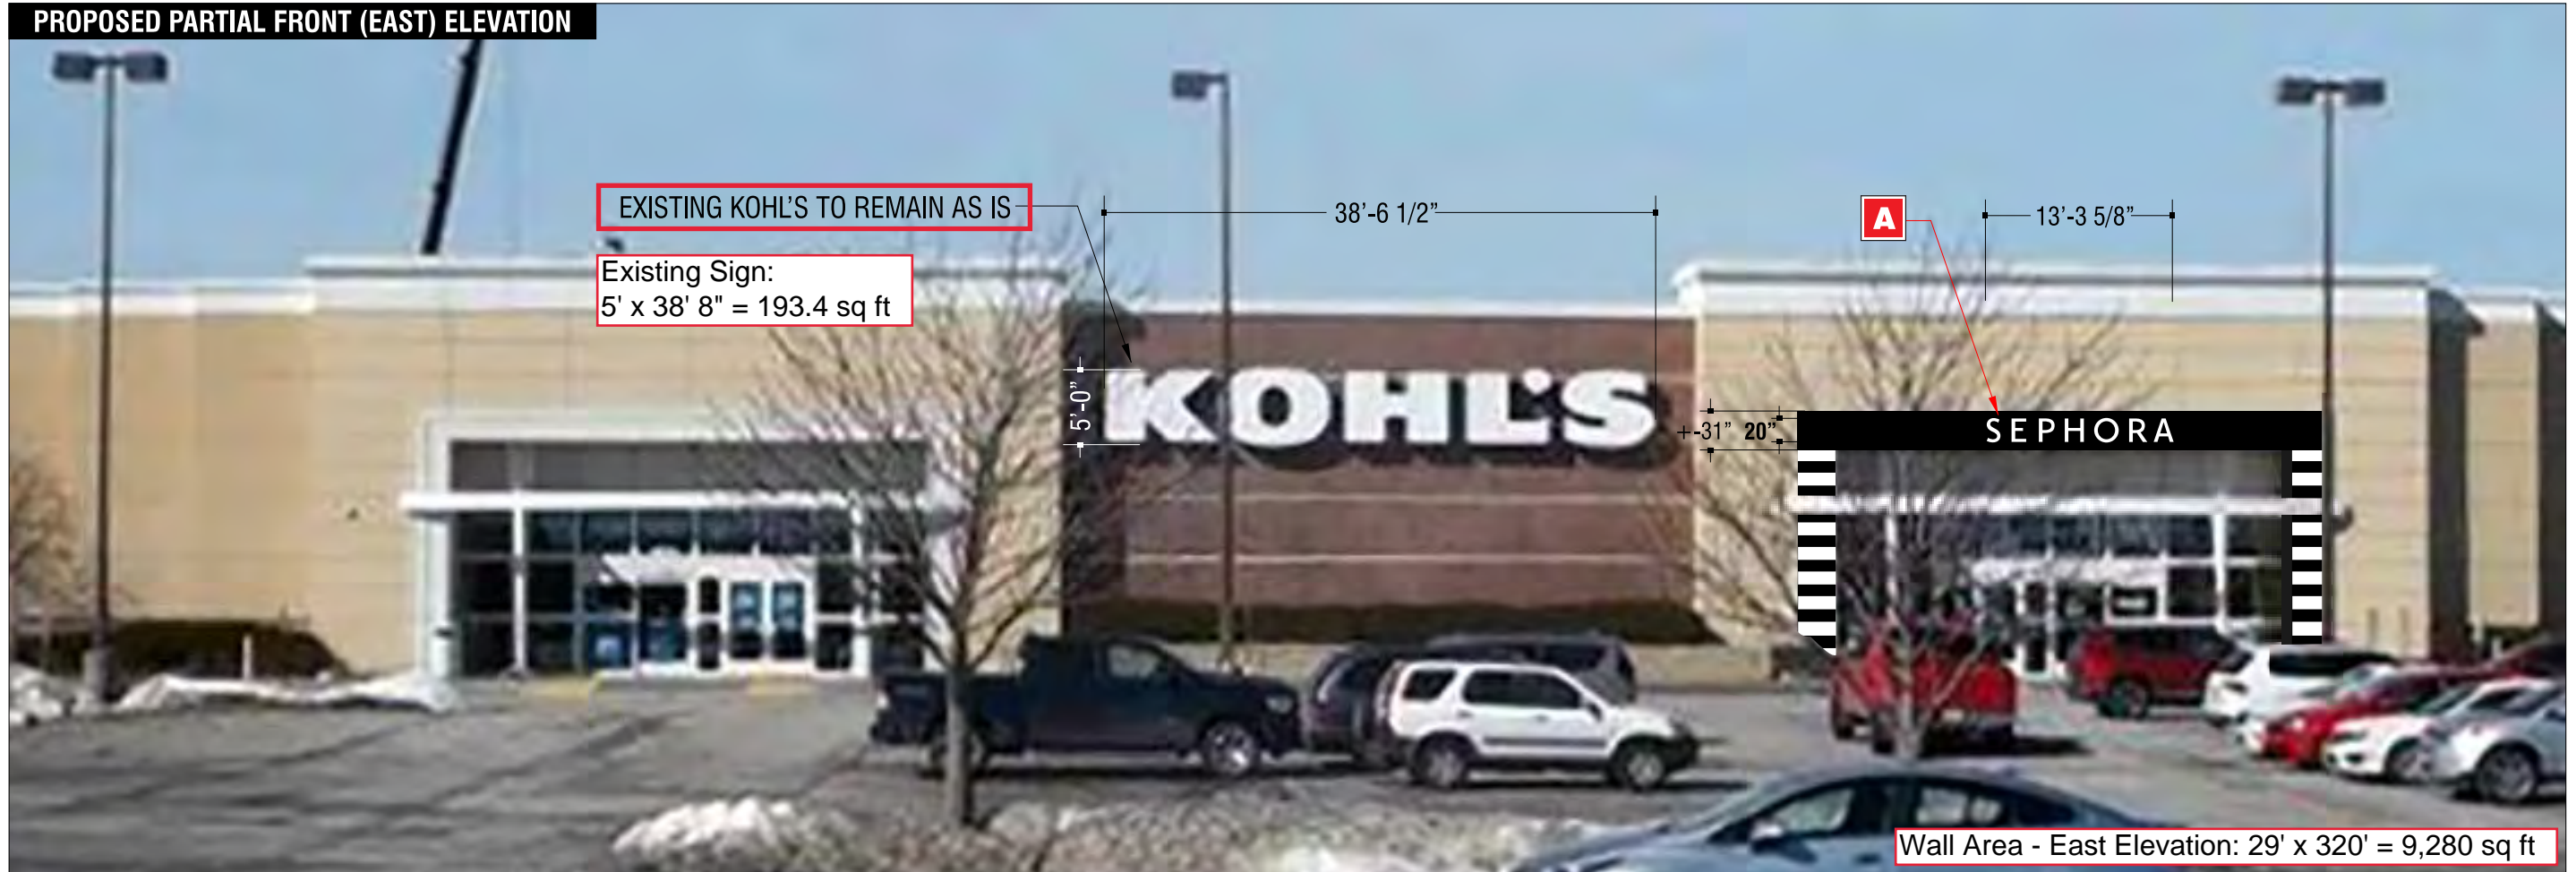


Scale: N.T.S.

**EXISTING FULL FRONT (EAST) ELEVATION**



**A** Reference Drawing **#KS2100370A**  
for Details and Specifications

**CODE:** 10% of building facade for awning, canopy, or wall -  
verify what allowed by landlord.  
# allowed - Landlord controlled (usually total of 3).  
Existing signs (3) 60" signs. We will need to request  
LL approval to add this secondary sign.

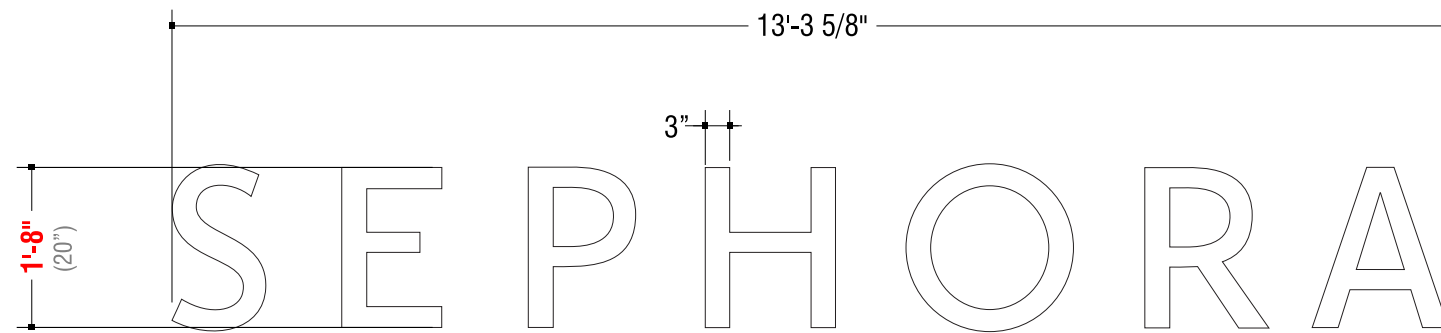

Sign Area: 1'8" x 13'4" = 22.3 sq ft




**LETTER SET LAYOUT**

22.13 SQUARE FEET

Scale: 1/2" = 1'-0"

**General Letter Construction Section**

scale: NTS

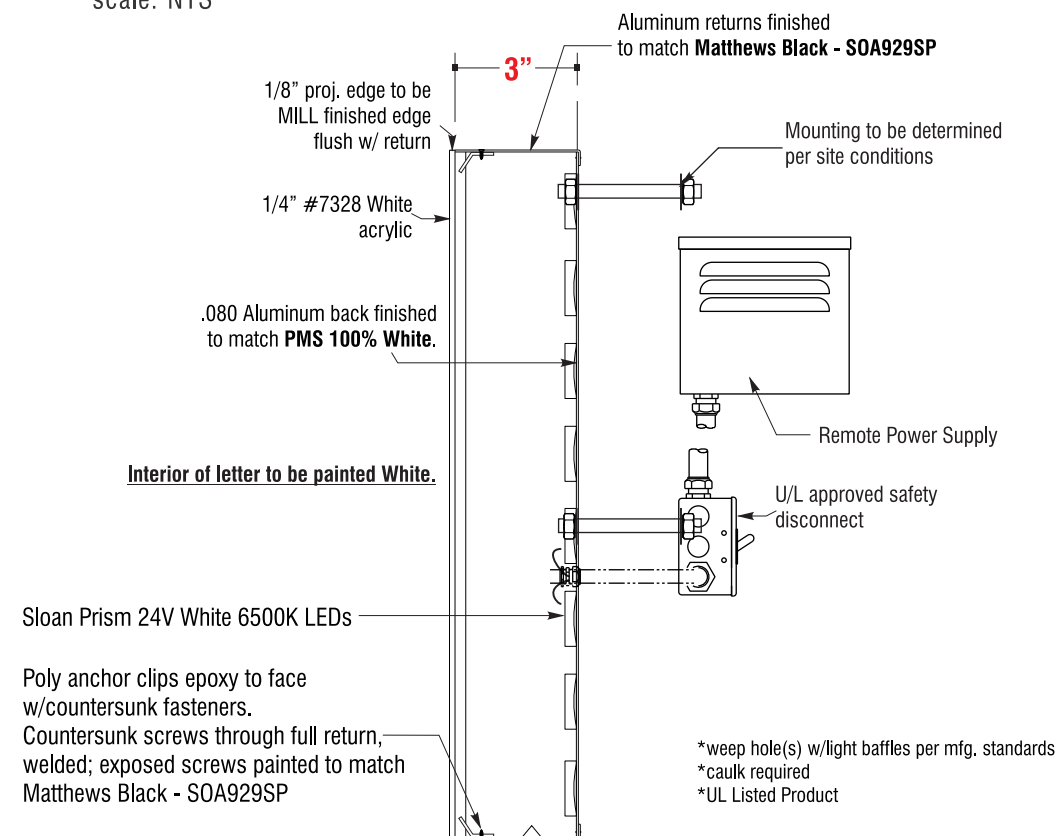

**COLOR SCHEDULE:**

- Retainerless White #7328 Acrylic faces
- Aluminum returns finished to match **Matthews Black - SOA929SP**
- Aluminum backs finished to match **PMS 100% White**

**INSTALL NOTE:**

**Kieffer Installer to determine appropriate fastener type based on specific wall construction**




REVISIONS:	INITIALS & DATE:
A	-
B	-
C	-
D	-
E	-
F	-
G	-
H	-







- A** 20" SEPHORA Channel Letters
- B** Existing 5'-0" KOHL'S Channel Letters to remain
- C** Existing 5'-0" KOHL'S Channel Letters to remain

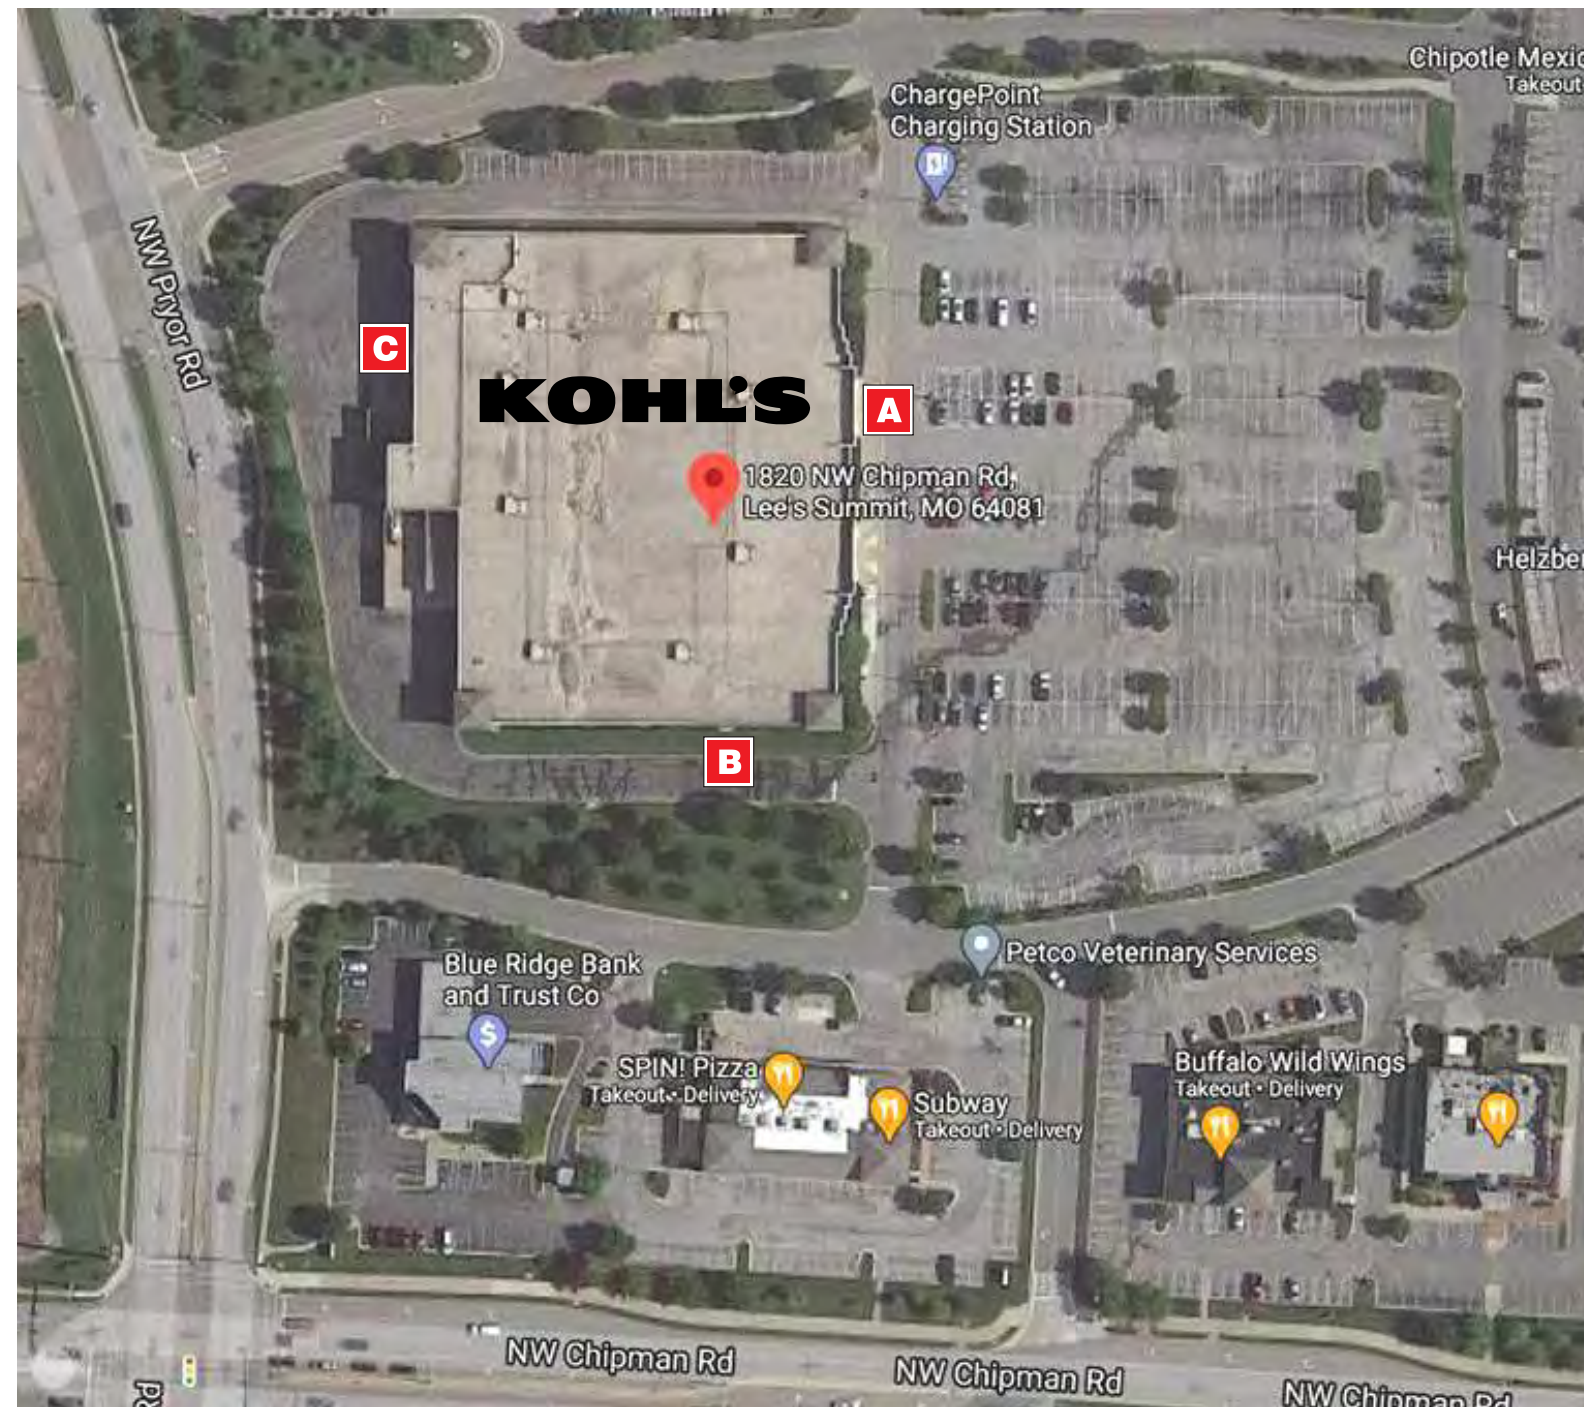

REVISIONS:	INITIALS & DATE:
▲ A -	-
▲ B -	-
▲ C -	-
▲ D -	-
▲ E -	-
▲ F -	-
▲ G -	-
▲ H -	-