


Planning & Codes Admin

RECEIVED
DEC 17 2015

- LEGEND**
- EXISTING TREE TO REMAIN
 - EXISTING TREE TO BE REMOVED

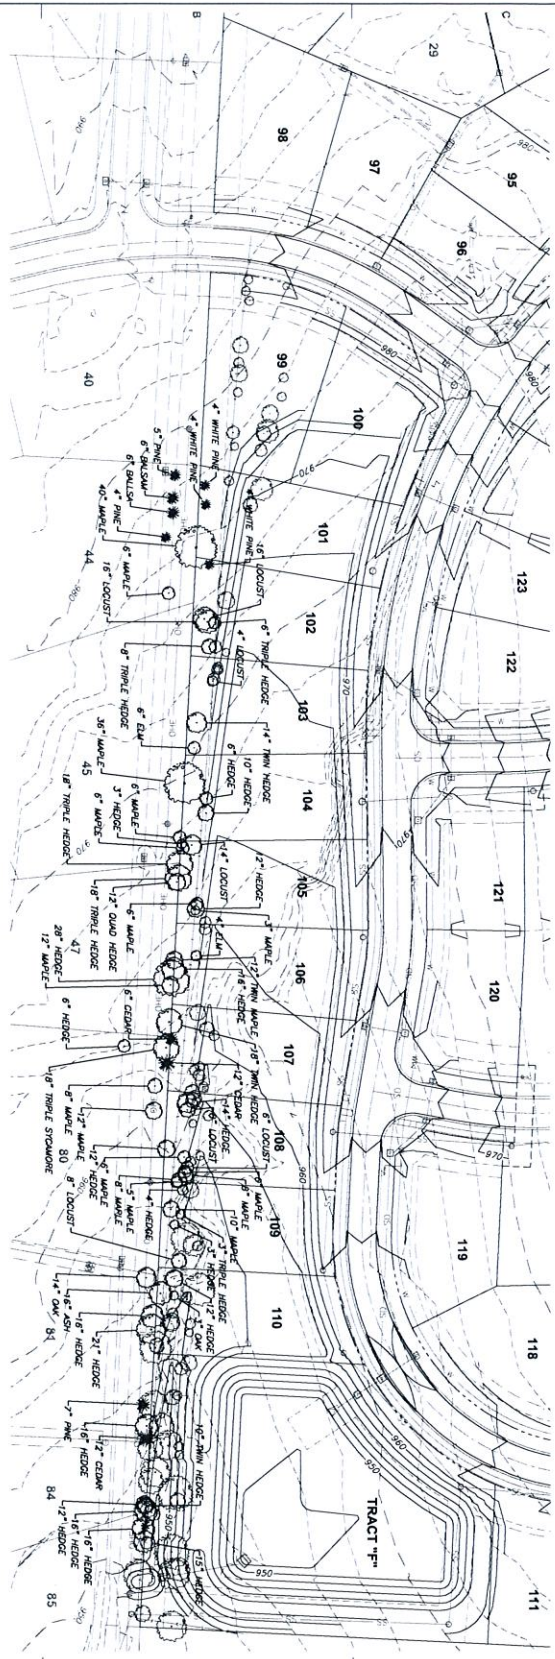

PROJECT FOR

HIGHLAND MEADOWS
DEVELOPERS, LLC
16500 S STATE RD 291
GREENWOOD, MO 64034
816.763.3400

HIGHLAND MEADOWS
4TH PLAT
LEE'S SUMMIT, MISSOURI

PROJECT NUMBER	DATE	MARK	DATE
123875	12/16/15	123875	12/16/15
CITY SUBMITTAL	DESCRIPTION		
PROJECT MANAGER	PROJECT ENGINEER	PROJECT ENGINEER	PROJECT ENGINEER
DAVID MORGENTHAU	PAULA TROMBA	PAULA TROMBA	PAULA TROMBA



SHEET NAME
EXISTING VEGETATION



SHEET NUMBER
04L-01

FILE NAME | LandscapePlan 04L.dwg
CONSTRUCTION DOCUMENTS