



UPRIGHT EVERGREEN TREES AS SOLID SCREEN

ORNAMENTAL GRASSES


SHADE TREES @ 40'-45' O.C.

LARGE EVERGREEN SHRUBS FOR SOLID SCREEN



LANDSCAPE BUFFER B

(ENHANCED BUFFER WITH UPRIGHT JUNIPER TREES THAT WILL REACH 8'-12' IN HEIGHT AND GROW TOGETHER AS A SOLID HEDGE)

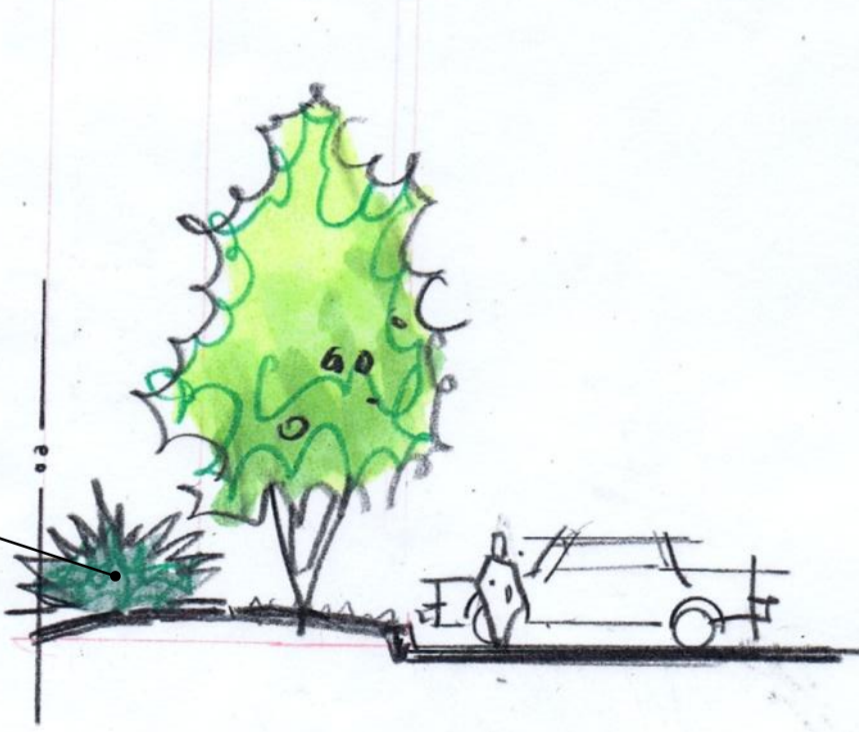


LANDSCAPE BUFFER A

(BUFFER WITH LARGE SEA GREEN JUNIPER SHRUBS IN STAGGERED ROWS TO GROW TOGETHER IN SOLID HEDGE - 5'-6' IN HEIGHT)

WEST RIDGE BY THE LAKE

LANDSCAPE BUFFER TYPES

6.11.17

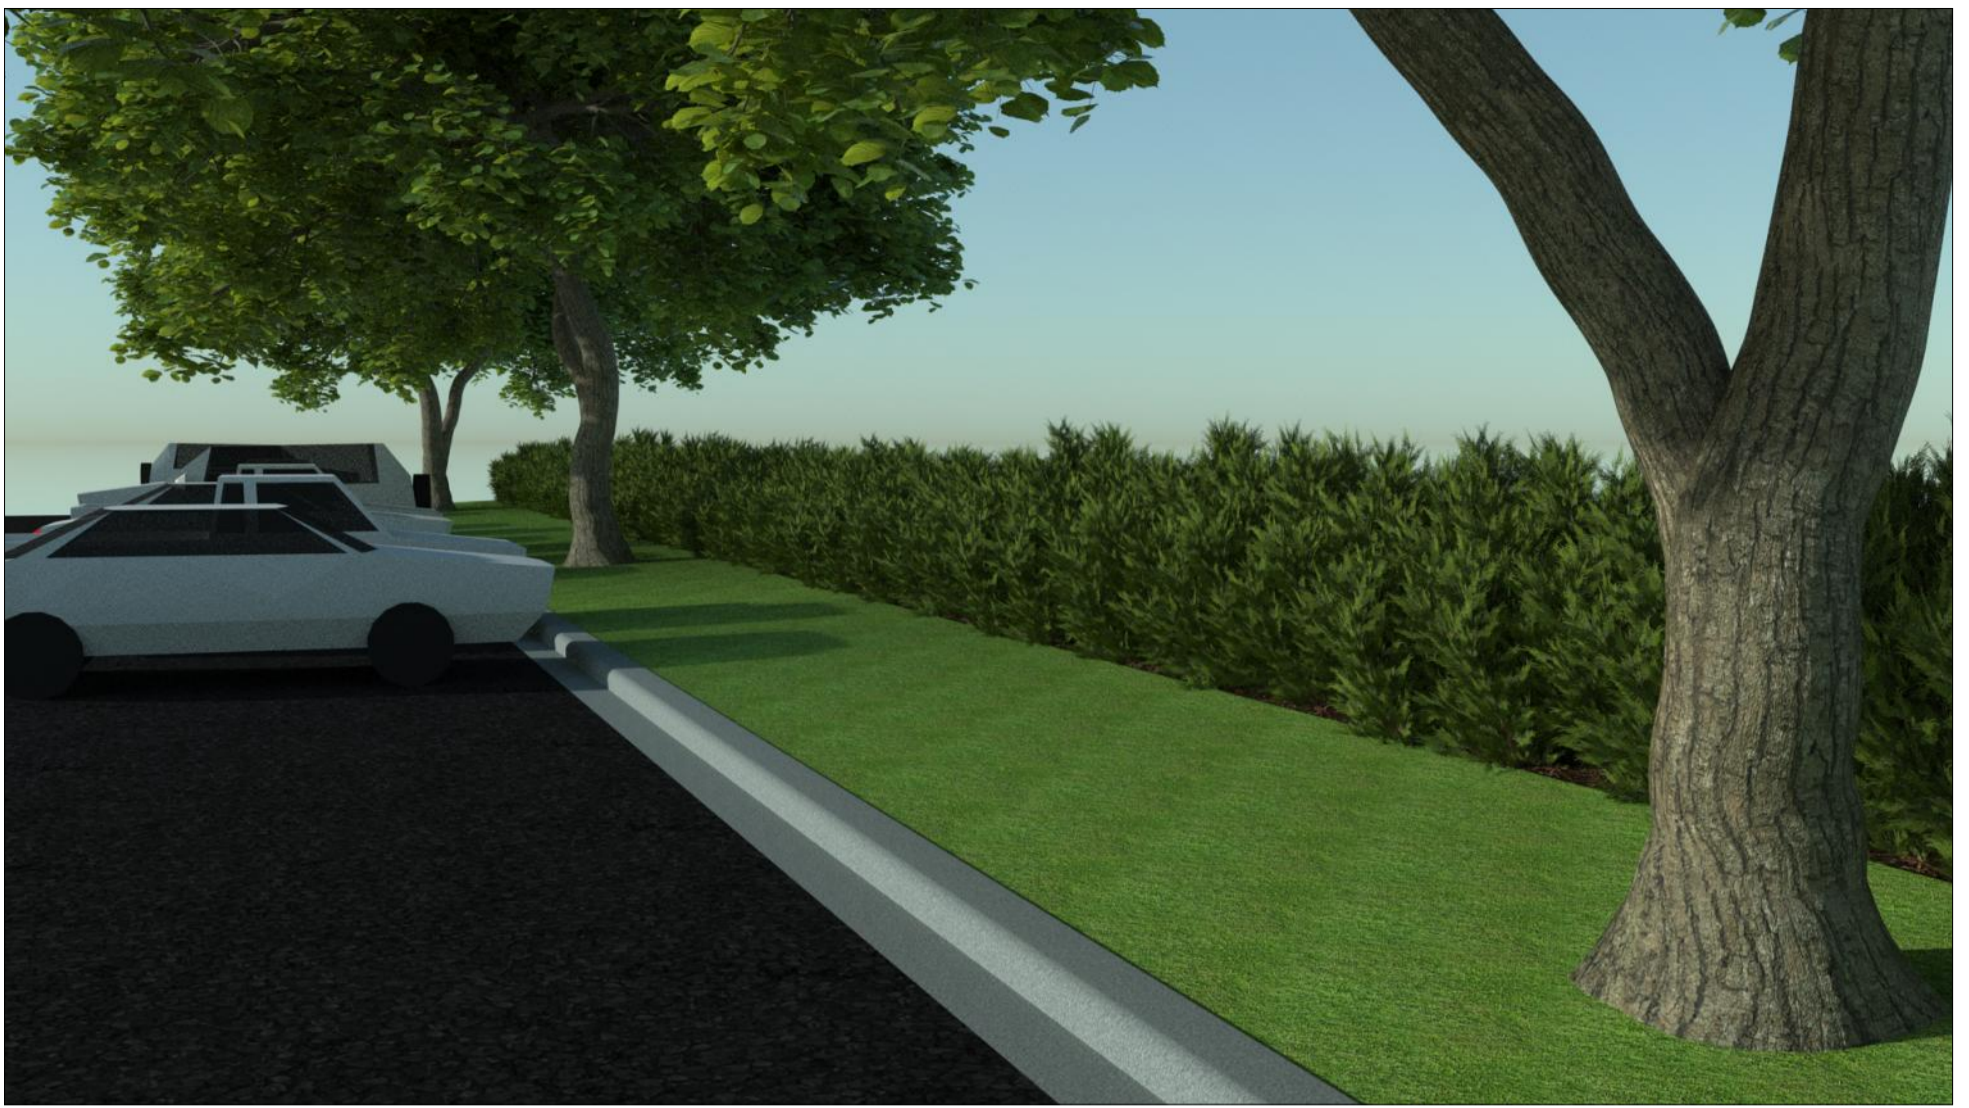


BUFFER TYPE A WITH SEA GREEN JUNIPER HEDGE & SHADE TREES




BUFFER TYPE A ELEVATION-HEDGE TO GROW TO 5' - 6' HEIGHT



BUFFER TYPE A WITH JUNIPER HEDGE & SHADE TREES

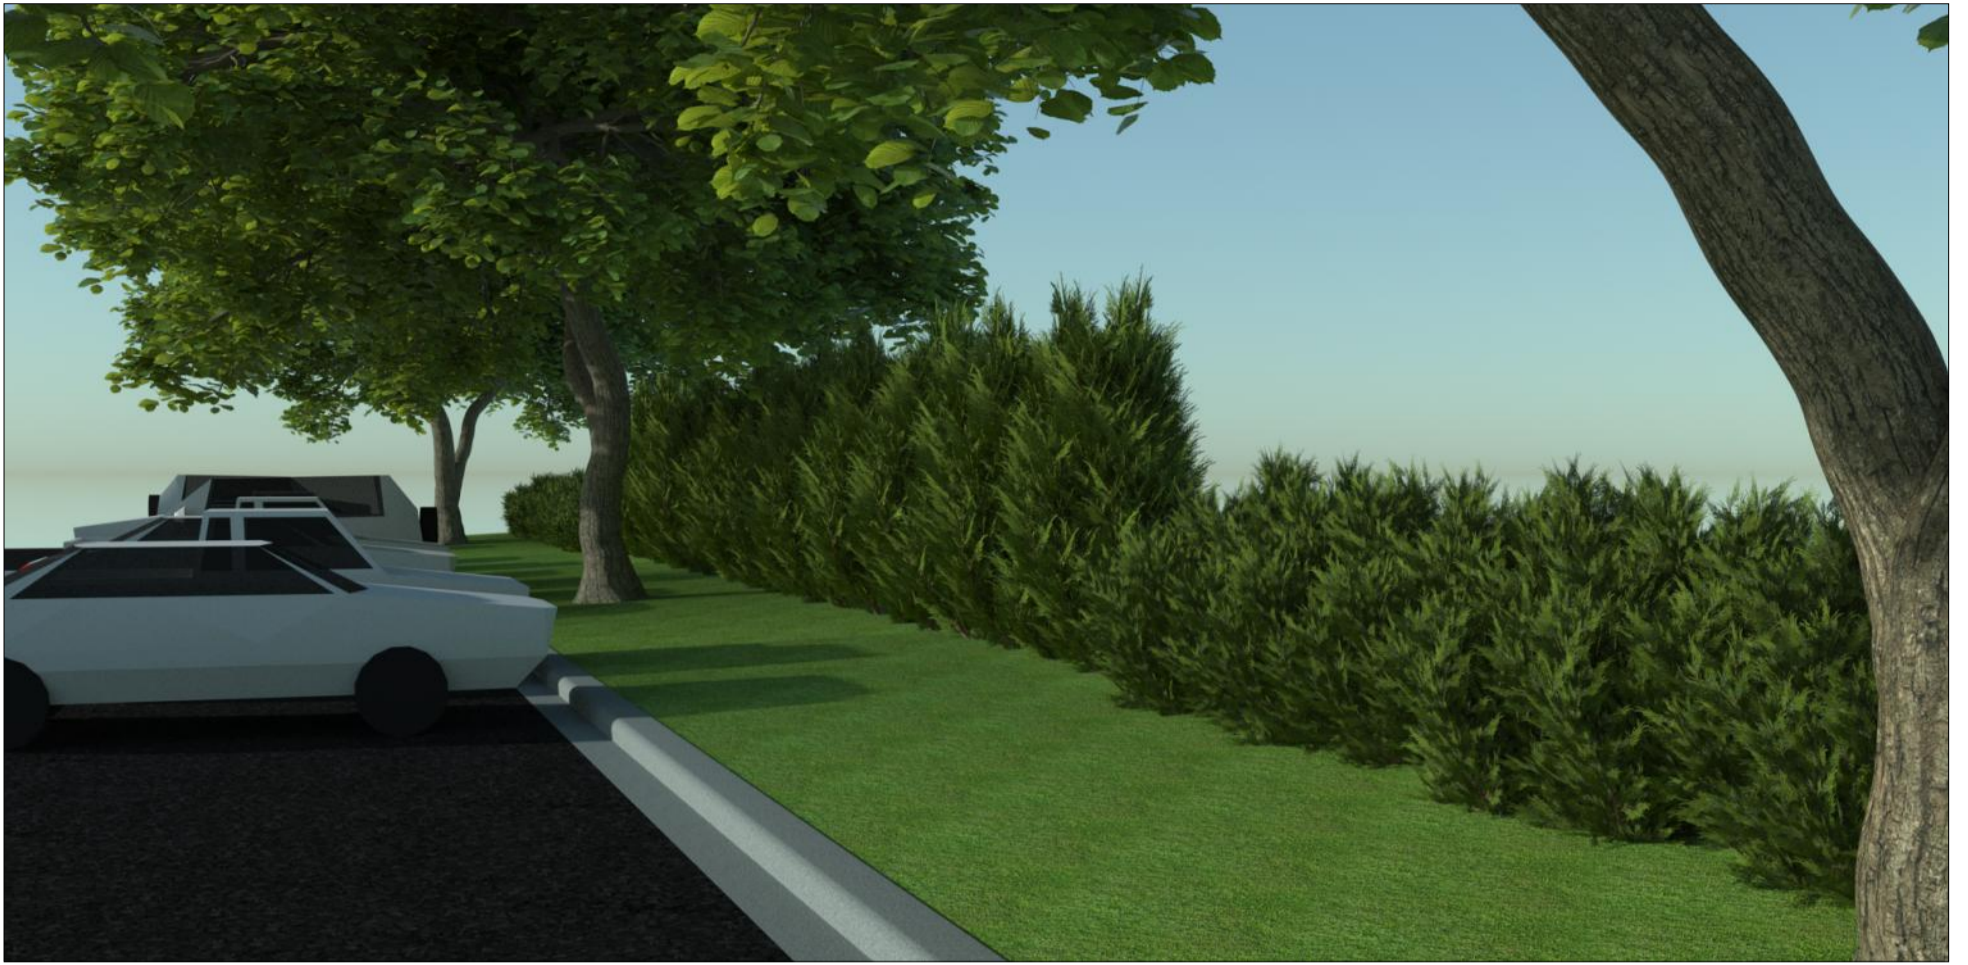

BUFFER TYPE B - UPRIGHT EVERGREEN HEDGE FOR EXTRA SCREENING

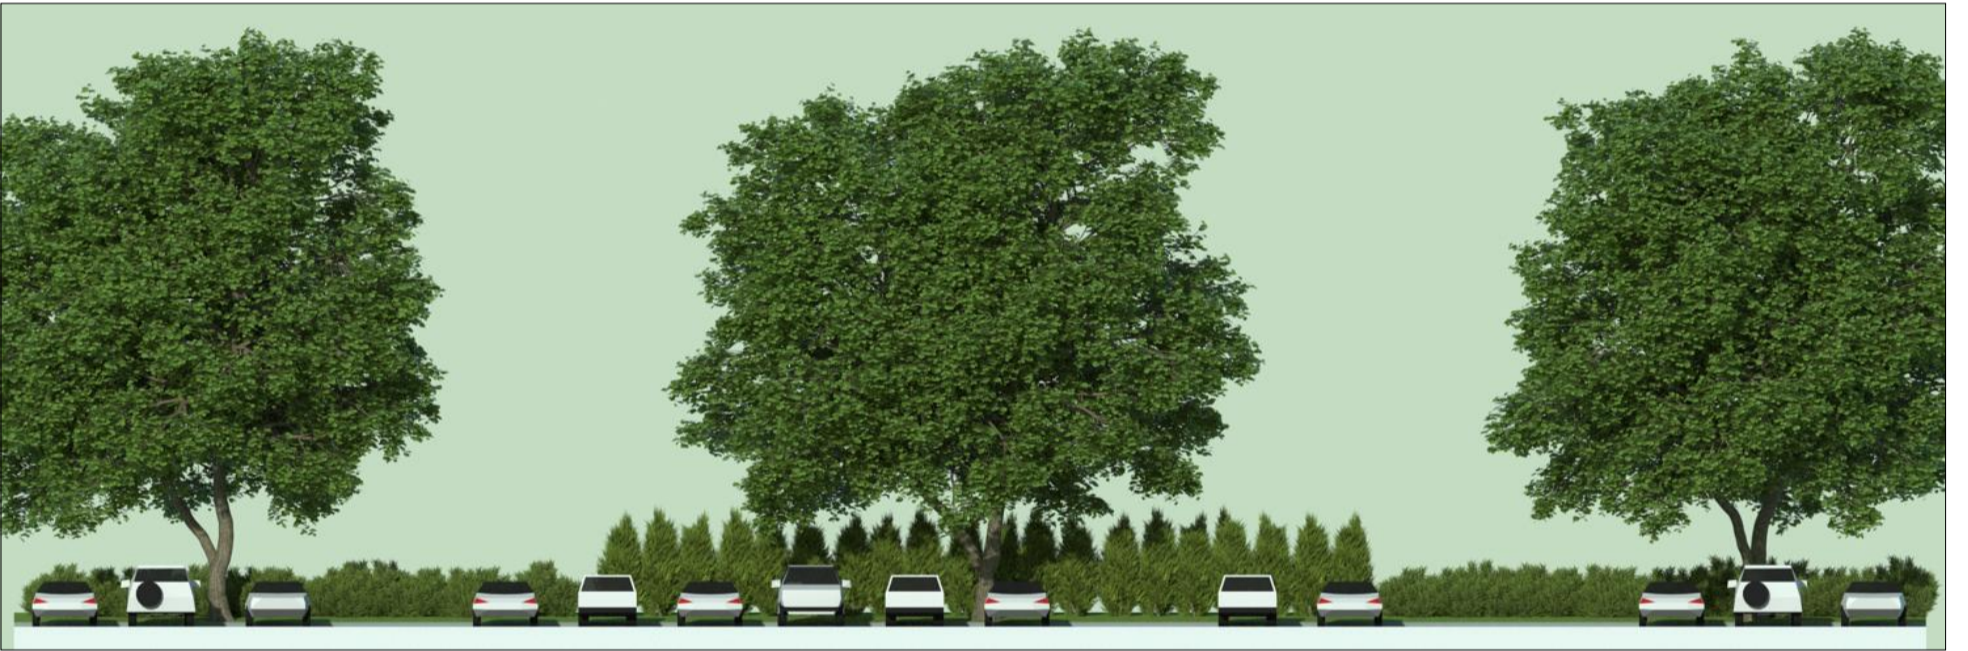

BUFFER TYPE B ELEVATION-UPRIGHT JUNIPERS TO 8' - 12' HEIGHT



BUFFER TYPE B WITH JUNIPER HEDGE & SHADE TREES



TRIMMED SEA GREEN JUNIPER HEDGE (NATURAL GROWTH - INSET)
WITH LONDON PLANE TREES (EXAMPLE)



VINYL FENCE (EXAMPLE)