

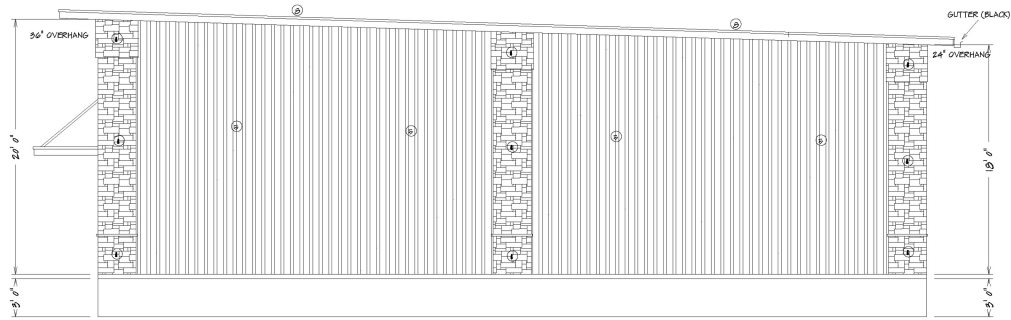


**LEFT ELEVATION**  
3/16" = 10'

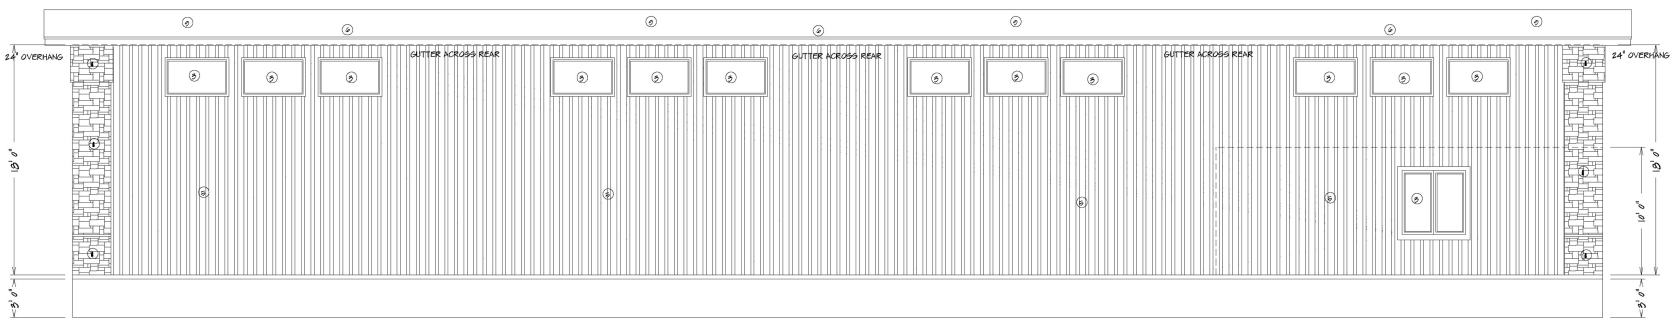

**RIGHT ELEVATION**  
3/16" = 10'

- ELEVATIONS NOTES**
- ① STONE, CANYON LEDGE STONE (SANTA FE)
  - ② TEXTURE WALL PANEL- LIGHT GRAY - HEAVY TEXTURE
  - ③ WINDOWS: BLACK METAL
  - ④ SHADOW WALL SIDING, COLOR: GRAY STONE
  - ⑤ METAL SIDING, COLOR: COOL GRAY STONE
  - ⑥ GUTTERS/EAVES PS-BLACK
  - ⑦ OVERHEAD DOOR TRIM-BLACK
  - ⑧ SIGHT COLOR: SHELL GRAY
  - ⑨ ROOF GALVALUM

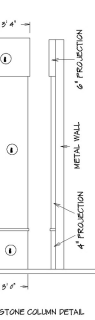

**REAR ELEVATION**  
3/16" = 10'

ALL INFORMATION IS RESPONSIBLE TO CHECK ALL DIMENSIONS FOR ACCURACY  
 11/20/2023 10:00 AM