


Plan View
Scale - 1" = 25ft

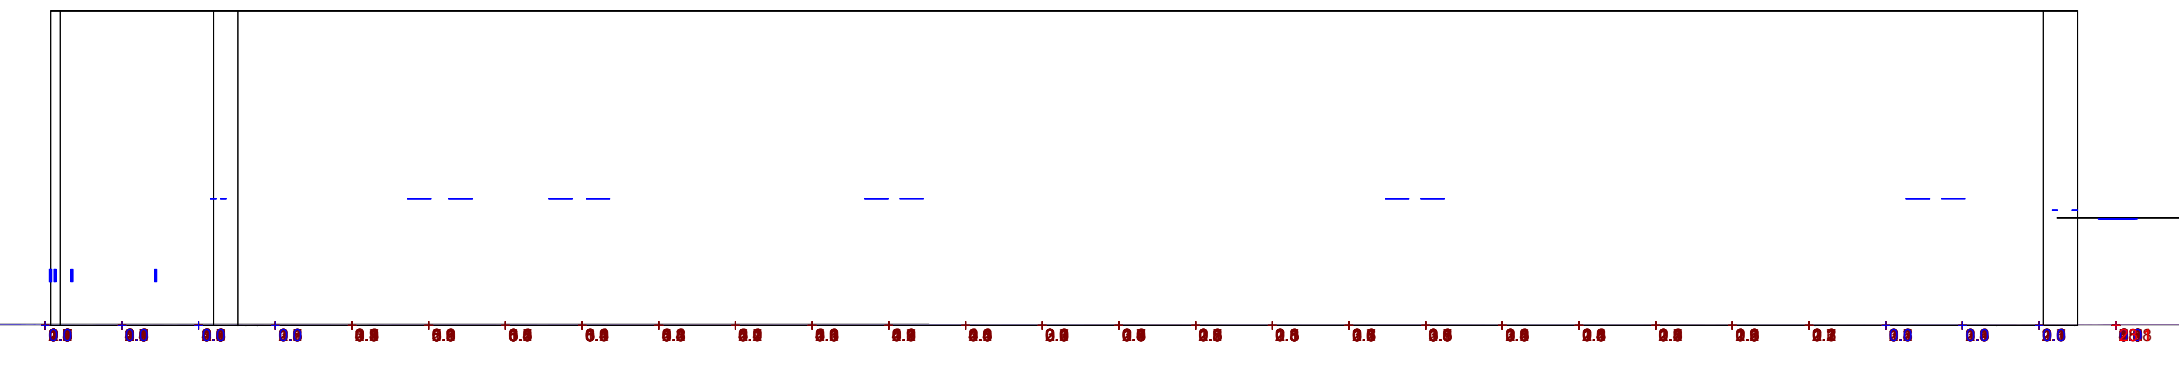

South View
Scale - 1" = 25ft

SCHEDULE - NOT FOR USE IN CONSTRUCTION DOCUMENTS

Symbol	Label	QTY	Manufacturer	Catalog Number	Description	Lamp	Number Lamps	Filename	Lumens per Lamp	LLF	Wattage	Distribution
WP	WP	14	Lithonia Lighting	DSXW1 LED 20C 1000 40K T2M MVOLT	DSXW1 LED WITH (2) 10 LED LIGHT ENGINES, TYPE T2M OPTIC, 4000K, @ 1000mA.	LED	1	DSXW1_LED_2 DC_1000_40K_T2M_MVOLT.ies	7373	0.95	73.2	TYPE III, MEDIUM, BUG RATING: B2 - 00 - G2
WS	WS	4	VISA LIGHTING	OW5524	VANITY HORIZONTAL MOUNT 19"	LED 3500K -H	1	OW5524-L3SK-H.ies	981	0.95	10.4	
A	A	3	Lithonia Lighting	VAP 6000LM FST MD 40K 80CRI	VAP LED with BLT Gen 2 Boards		1	VAP_6000LM_F ST_MD_40K_80 CRI.ies	5442	0.95	49.31	DIRECT, SC-0=1.18, SC-90=1.19

Statistics

Description	Symbol	Avg	Max	Min	Max/Min	Avg/Min
Calc Zone #1	+	1.1 fc	23.1 fc	0.0 fc	N/A	N/A

Note
 1. ALL EXTERIOR CALCULATIONS ARE ASSUMED ON EVEN OR FLAT TERRAIN.
 2. ALL EXTERIOR CALCULATIONS ARE TAKEN AT 0'-0" AFG.
 3. VALUE NEXT TO LUMINAIRE LABEL DRAWING REPRESENTS OVERALL MOUNTING HEIGHT.

This document was prepared to convey a concept and not detail a working system. Spectrum Lighting, Inc. makes no representation, express or implied, with respect to the use of the information conveyed in this document, regardless of its format or the means of its distribution. Any specific information regarding the installation must be provided by the manufacturer of the equipment. There is no guarantee or representation to the user as to the accuracy, currency, suitability or reliability of this document for any purpose. The fixture schedule above does not contain the complete fixture nomenclature required for construction or bidding purposes. The fixture nomenclature listed is the photometric file of the base fixture. Please contact Spectrum Lighting Inc., San Antonio for a complete fixture schedule.

Designer
 Matt Stohlmann
 Date
 03/15/2021
 Scale
 Not to Scale
 Drawing No.
 REV 2
 Summary

LAKWOOD STORAGE FACILITY SITE