



DRAWING # : 122068
PROJECT ID : 22760
SALES PERSON: Andy Nelson
DRAWN BY: Sean Cornett

DATE: 10.18.19
INSPECTED BY:
Revised: 12.06.19



855 NE Woods Chapel Rd.
Lee's Summit, MO 64064



Omaha Neon Sign Co., Inc.
 1120 N 18th Street - Omaha 68102
 402.341.6077 - 402.341.7654 fax

This design and/or individual components remain copyright of Omaha Neon Sign Co., Inc. and may not be reproduced, stored or distributed without written consent.

Notes:



NOTICE:
 ALL LIGHTING REPRODUCTIONS ARE SUBJECT TO APPROVAL BY THE UNDERSIGNED AND NOT TO BE REPRODUCED OR TRANSMITTED IN ANY FORM OR BY ANY MEANS, ELECTRONIC OR MECHANICAL, INCLUDING PHOTOCOPYING, RECORDING, OR BY ANY INFORMATION STORAGE AND RETRIEVAL SYSTEM. ALL AGREEMENTS FINAL AND TO CLIENT APPROVAL.

Signed: _____ Date: _____
 Sales Rep: _____ Date: _____


This sign is intended to be installed in accordance with the requirements of Article 600 of the National Electric Code and/or other applicable local codes. This includes proper grounding and bonding of the sign.



ILLUMINATED CHANNEL LOGO
SCALE: 3/8" = 1'-0"

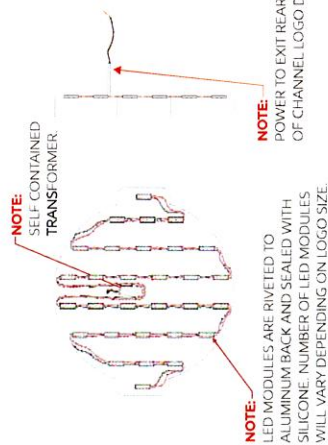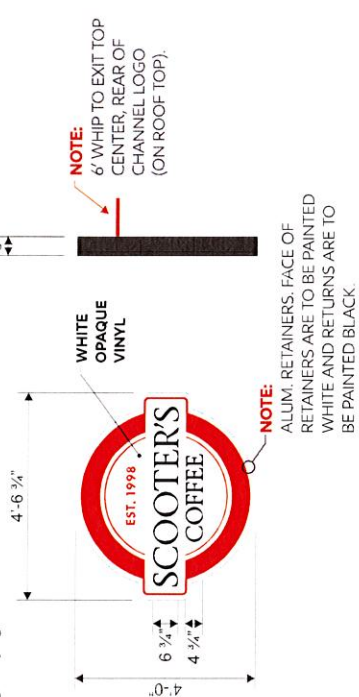

- 3M Series 230 TRANSLUCENT FILM**
- LT. TOMATO RED 1/2" x 1/2"
 - 3M Light Management Film
 - DUAL-COLOR FILM
 - BLACK 1/2" x 1/2"

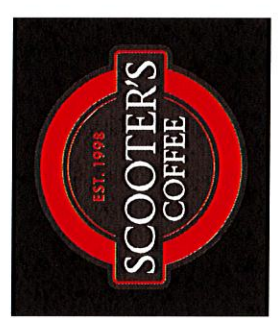

SCOOTER'S COFFEE DRIVE-THRU

SPECIFICATIONS

ILLUMINATED CHANNEL LOGO

FABRICATED FROM .050 BLACK PRE-FINISHED ALUMINUM RETURNS ATTACHED TO .063 ALUMINUM BACKS. FACE IS TO BE 3/16" WHITE PLEXIGLAS WITH 3M VINYL GRAPHICS APPLIED TO THE FIRST SURFACE (AS NOTED). INTERNAL ILLUMINATION WITH WHITE HANLEY LED'S. LOGO IS TO BE MOUNTED TO FASCIA IN CUSTOMER SPECIFIED LOCATION USING PROPER HARDWARE AND FASTENERS (NON-CORROSIVE).

