

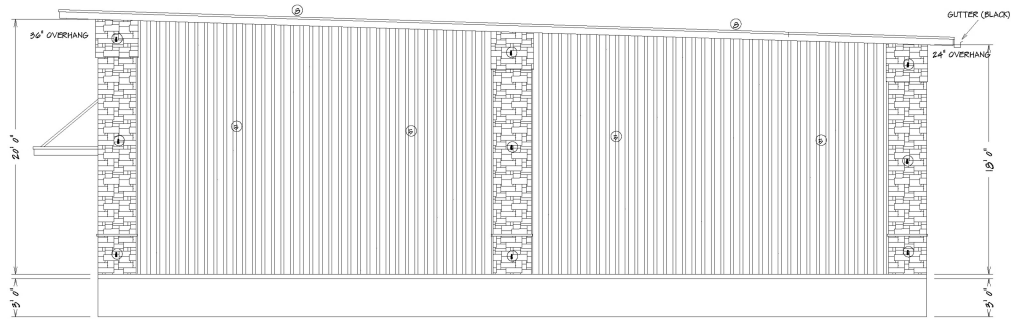


LEFT ELEVATION
3/16" = 1'0"

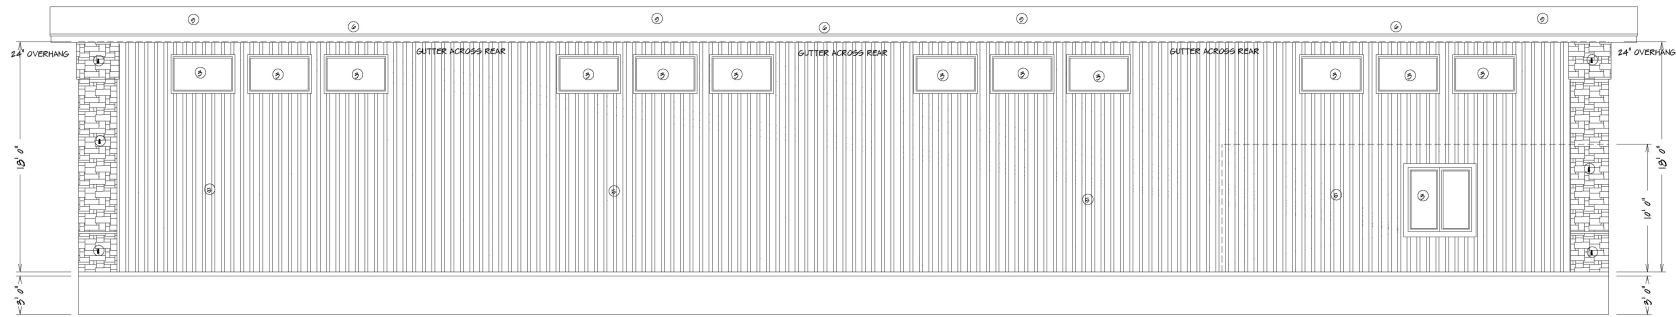

RIGHT ELEVATION
3/16" = 1'0"

- ELEVATIONS NOTES**
- ① STONE, CANYON LEDGE STONE (SANTA FE)
 - ② TEXTURE WALL PANEL: LIGHT GRAY - HEAVY TEXTURE
 - ③ WINDOWS: BLACK METAL
 - ④ SHADOW WALL SIDING: COLOR GRAY STONE
 - ⑤ METAL SIDING, COLOR: COOL GRAY STONE
 - ⑥ GUTTERS/EAVES: PS-BLACK
 - ⑦ OVERHEAD DOOR TRIM: BLACK
 - ⑧ SIGHT COLOR: SHELL GRAY
 - ⑨ ROOF: GALVALUM

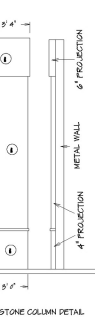

REAR ELEVATION
3/16" = 1'0"

ALL INFORMATION IS FOR INFORMATIONAL PURPOSES ONLY. THE ARCHITECT ASSUMES NO RESPONSIBILITY FOR ACCURACY.