


1 WEST ELEVATION (N)



2 WEST ELEVATION (S)



3 SOUTH ELEVATION (W)

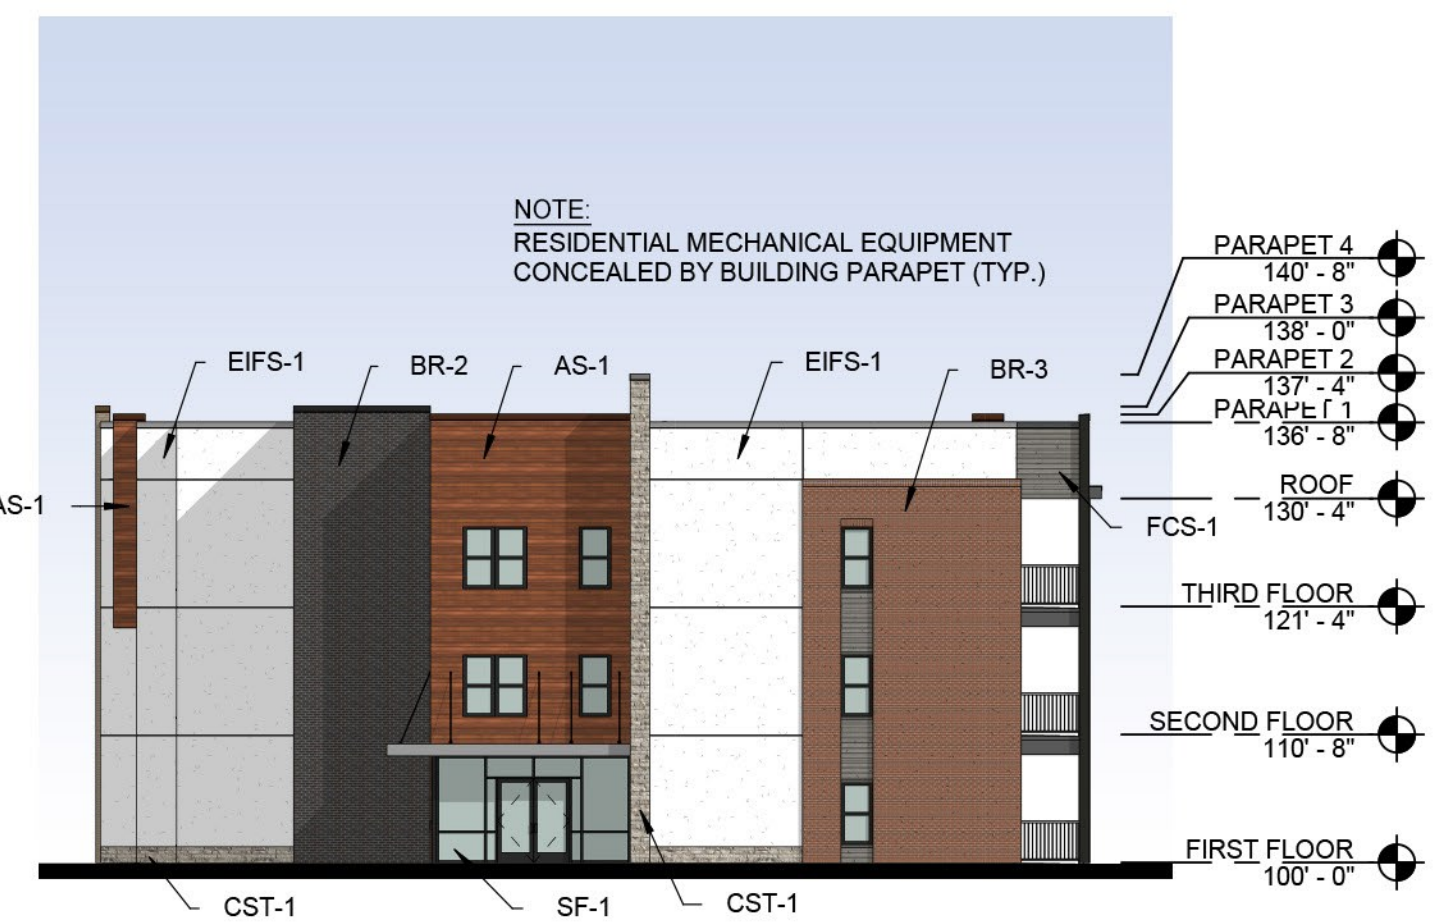

4 SOUTH ELEVATION (E)





5 EAST ELEVATION



6 NORTH ELEVATION

EXTERIOR MATERIAL LEGEND

(EIFS-1)	EIFS	MER, DRYVIT, COLOR, MOONLIGHT, TEXTURE, SAND PEBBLE
(AS-1)	ALUMINUM SIDING	MER, FASTPLANK SYSTEMS, SIZE, 4" COLOR, DARK CHERRY
(FCS-1)	FIBER CEMENT SIDING	MER, JAMES HARDIE, SIZE, 9" COLOR, AGED PEWTER
(FCS-2)	FIBER CEMENT SIDING	MER, JAMES HARDIE, SIZE, 9" COLOR, IRON GRAY
(BR-1)	BRICK	MER, HEBRON, COLOR, SEA GRAY #6, SIZE, MODULAR
(BR-2)	BRICK	MER, ENDICOTT, COLOR, DARK IRONSPOT, SIZE, MODULAR
(BR-3)	BRICK	MER, ENDICOTT, COLOR, MAROON, SIZE, MODULAR, TEXTURE, SMOOTH
(CST-1)	CAST STONE	MER, EL DORADO STONE, SERIES, LEDGECUT33, COLOR, BIRCH
(SF)	STOREFRONT	COLOR, BLACK

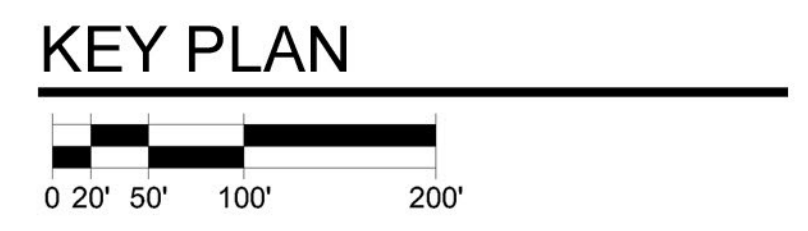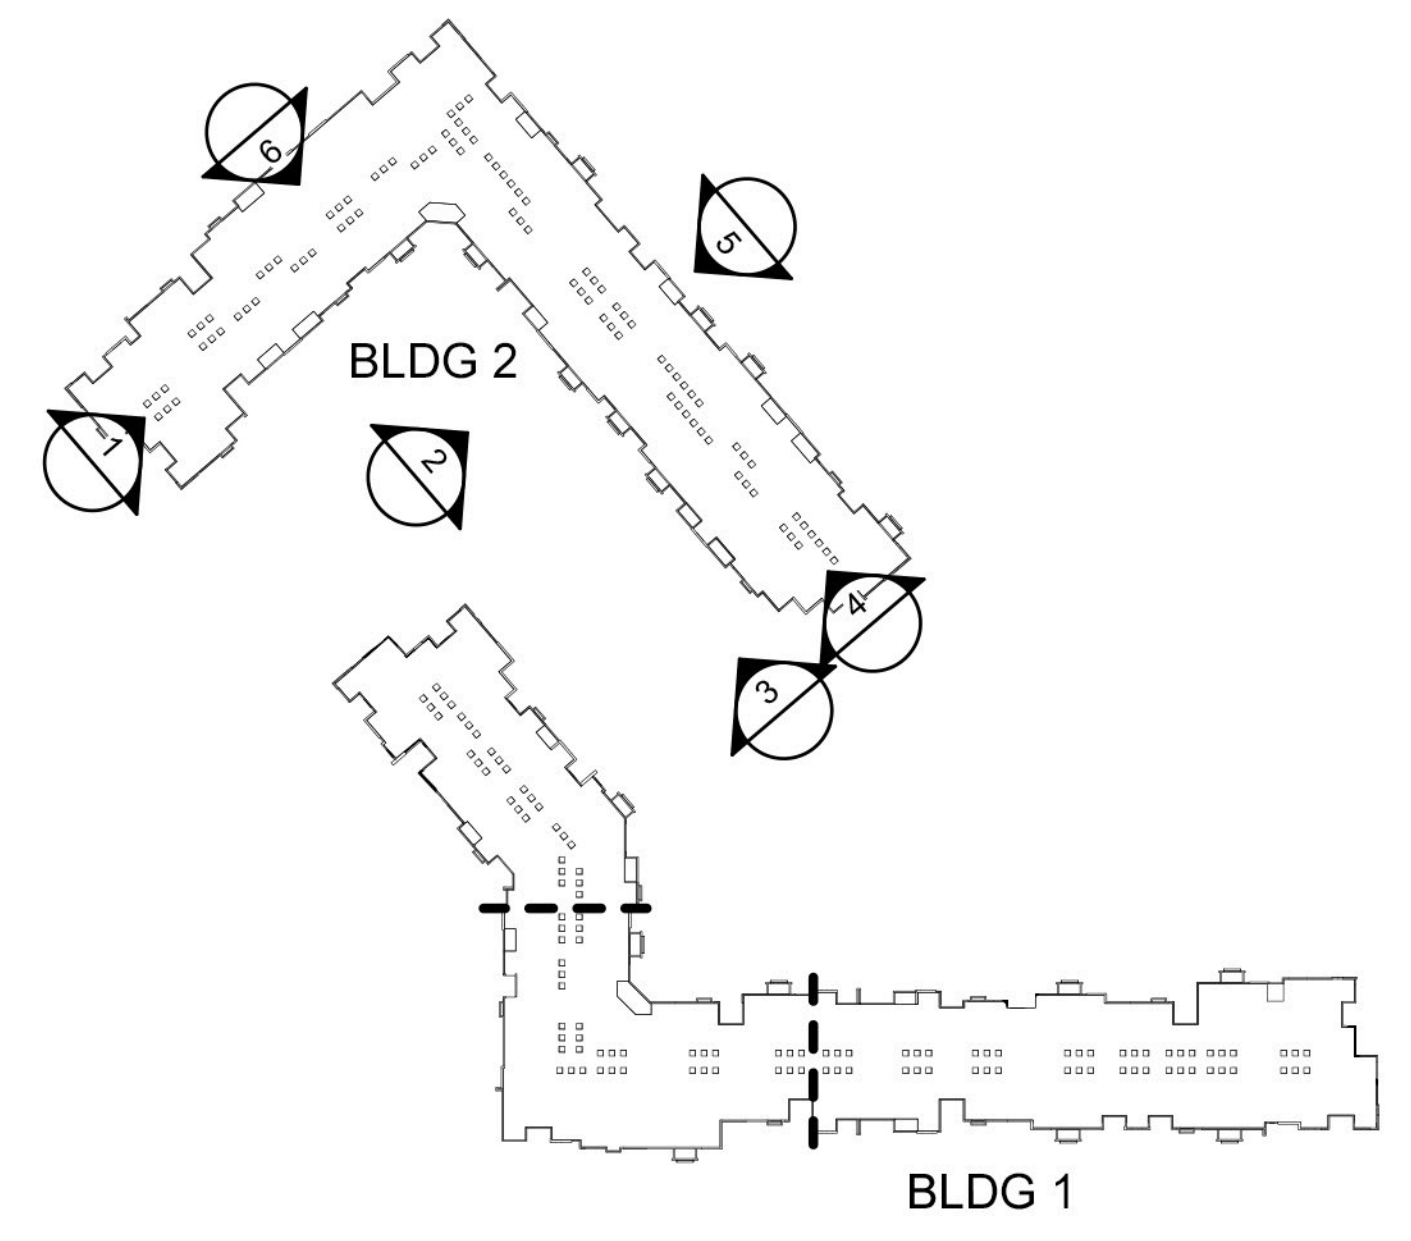

BUILDING 2 SUMMIT at WEST PRYOR - PHASE II

LEE'S SUMMIT,
20-001

MISSOURI
11-30-2020