


WOODS CHAPEL AND NE CHANNEL DR SIGNAL


WOODS CHAPEL AT NE CHANNEL DR/NE WOODS CT

CITY OF LEE'S SUMMIT, MISSOURI

2018
BID NO. 479-324-72

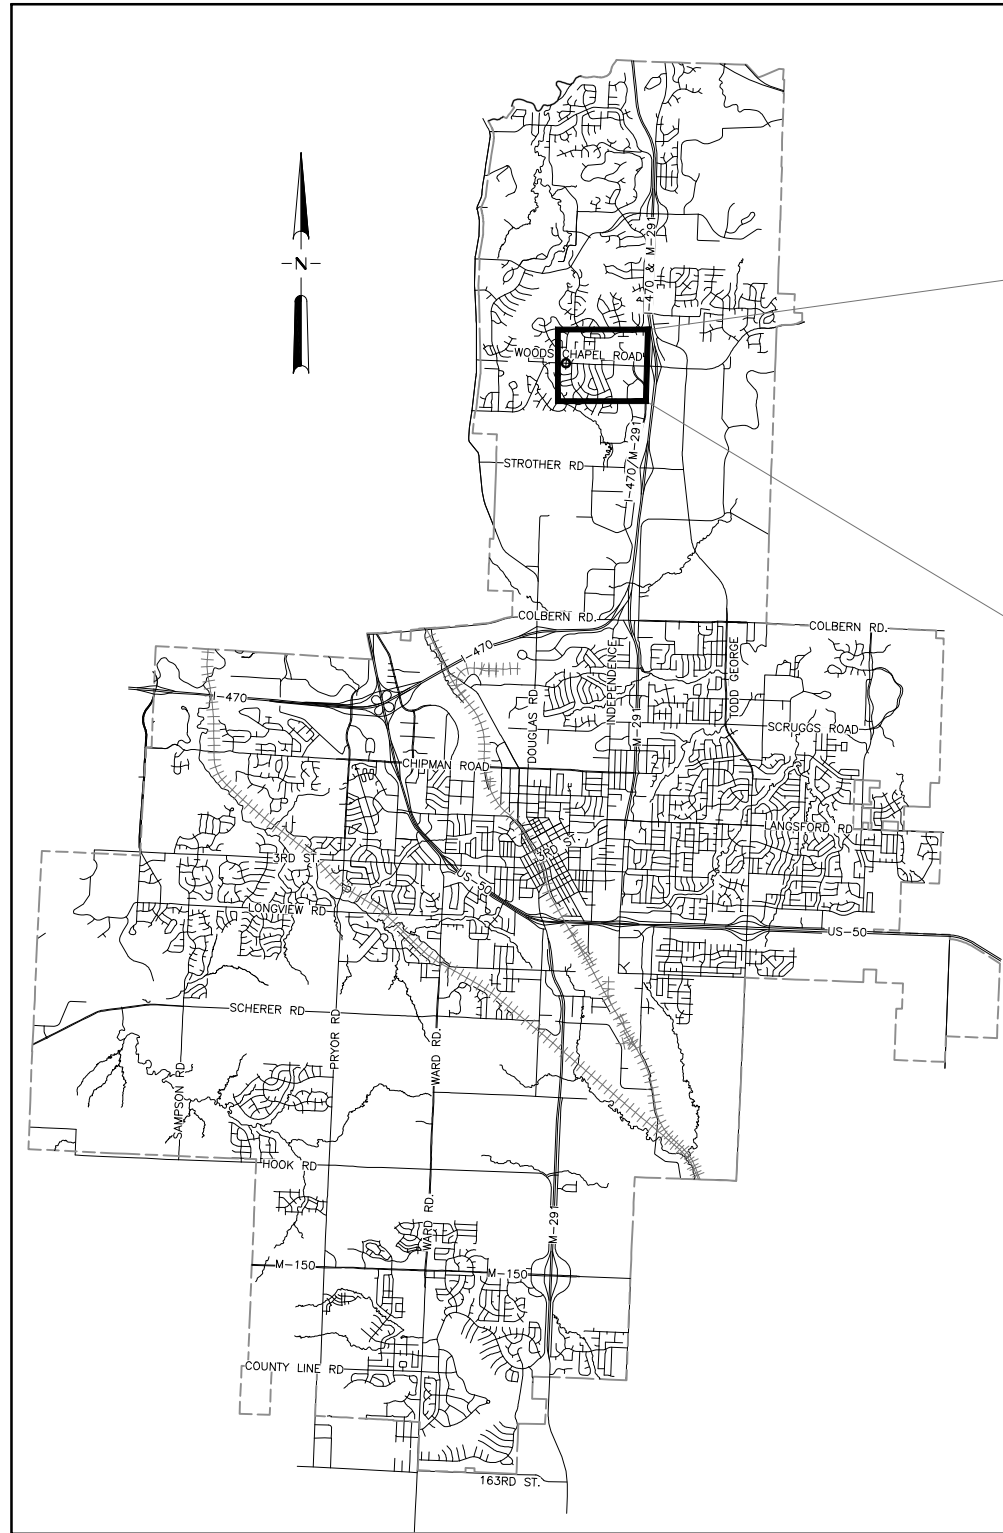

CITY MAP

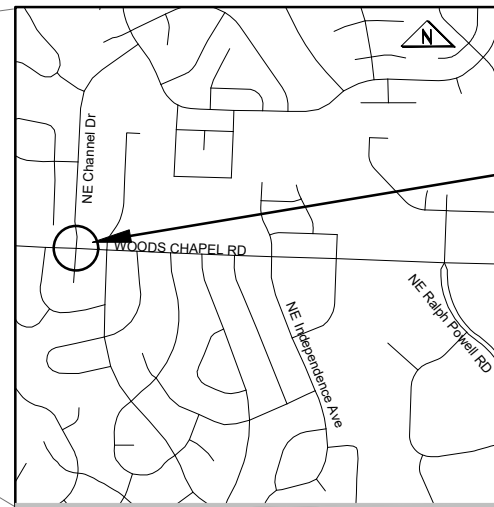

PROJECT LOCATION
Woods Chapel and
NE Channel Dr/ NE Woods Court

STREET CLASSIFICATION
Woods Chapel = MINOR ARTERIAL
Channel Dr = RESIDENTIAL COLLECTOR
Current ADT
Woods Chapel = 8,700
Channel Drive = 1,800
Design Speed = 35 MPH (Both)
Posted Speed = 35 MPH (Both)

SHEET INDEX

COVER SHEET	1
GENERAL NOTES	2
EXISTING CONDITIONS	3
TRAFFIC SIGNAL PLAN	4
QUADRANT DETAILS	5
TRAFFIC SIGNAL WIRING DIAGRAM	6
TRAFFIC SIGNAL QUANTITIES	7
PAVEMENT MARKING PLAN (BY OTHERS)	8-10
REMOVAL PLAN	11
ADA RAMP AND SIDEWALK DETAILS	12-13
INTEGRAL SIDEWALK RETAINING WALL DETAIL	14
TRAFFIC SIGNAL DETAILS	15-21
STREET LIGHTING DETAILS	22
PULL BOX AND CONDUIT DETAILS	23-25
TRAFFIC CONTROL DETAIL	26
ALTERNATE 1 - INTERCONNECT PLAN	27-30

UTILITY COMPANIES

BEFORE EXCAVATING CALL: 1 (800) DIG-RITE

WATER & WASTEWATER	LEE'S SUMMIT WATER UTILITIES (816) 969-1940 1200 SE HAMBLEN RD. LEE'S SUMMIT, MO 64063	CABLE	COMCAST JOHN MEADOWS (816) 918-3088 3400 NW DUNCAN RD. BLUE SPRINGS, MO 64015 John_Meadows@comcast.com
STREETS & STORMWATER	PUBLIC WORKS OPERATIONS DIVISION (816) 969-1870 1971 SE HAMBLEN RD. LEE'S SUMMIT, MO 64082		GOOGLE FIBER ANDREA SAKLA (415) 736-9962 908 BROADWAY BLVD. KANSAS CITY, MO 64105 kc-google-uc@google.com
GAS	Spire Energy JON HARREL (816) 969-2298 3025 SE CLOVER DR. LEE'S SUMMIT, MO 64082 jon.harrel@spireenergy.com		TIME WARNER (816) 401-3573 TROY PREWITT, STEVE BAXTER 8221 WEST 119TH STREET OVERLAND PARK, KS 66213 Troy.Prewitt@charter.com steven.baxter@charter.com
ELECTRICITY	KCP&L DOUG DAVIN (816) 347-4320 401 SE BAILEY RD. LEE'S SUMMIT, MO 64081 Doug.Davin@kcpl.com	SCHOOLS	BLUE SPRINGS R-IV SCHOOL DISTRICT TRANSPORTATION RICK JOHNSON (816) 874-3772
TELEPHONE	AT&T RONALD GIPFERT (816) 275-1550 500 East 8th Street, Room 1152 Kansas City, MO 64106 RG7910@att.com		

NOTE:
KNOWN UNDERGROUND UTILITIES IN THE VICINITY OF THE WORK ARE SHOWN ON THESE PLANS, ALTHOUGH OTHERS MAY EXIST. THE LOCATIONS SHOWN ARE BELIEVED TO BE REASONABLY CORRECT. BEFORE STARTING WORK, THE CONTRACTOR SHALL GIVE NOTICE TO AND OBTAIN INFORMATION FROM EACH OWNER AND OPERATOR OF EXISTING UNDERGROUND FACILITIES IN ACCORDANCE WITH THE MISSOURI UNDERGROUND FACILITY SAFETY AND DAMAGE PREVENTION STATUTE (RSMO CHAPTER 319.015 - 319.050).



PUBLIC WORKS ENGINEERING DIVISION | 220 SE GREEN STREET | LEE'S SUMMIT, MO 64063