



RECEIVED

MAY 23 2017

Development Services


LEE'S SUMMIT MULTI FAMILY SCHEMATIC ELEVATION
LEE'S SUMMIT, MO

Scale 1/8" = 1'-0"

16186
01.18.2017
Sallee Development

Copyright © BGO Architects, All Rights Reserved




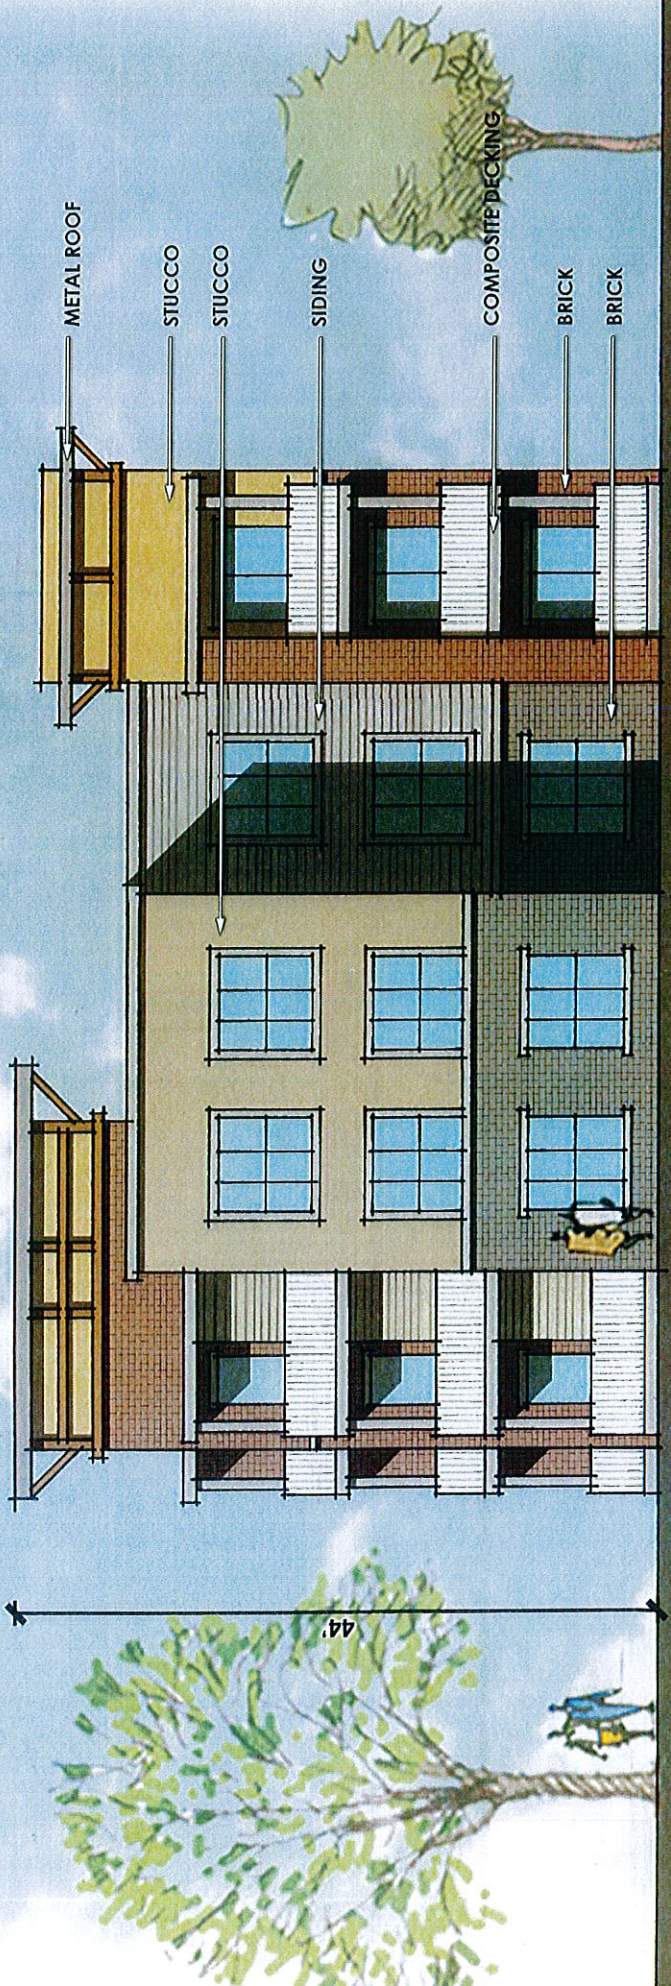

LEE'S SUMMIT MULTI FAMILY BUILDING TYPE 'A' SCHEMATIC SIDE ELEVATION

LEE'S SUMMIT, MO

COPYRIGHT © BGO Architects ALL RIGHTS RESERVED

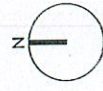

SCALE 1/8"=1'-0"

16186
03.14.2017
Salee Development



METAL ROOF

STUCCO

STUCCO

STUCCO

BRICK

BRICK

SCALE 1/8"=1'-0"
0' 10' 20'

LEE'S SUMMIT MULTI FAMILY SCHEMATIC OFFICE ELEVATION

LEE'S SUMMIT, MO

14186
04.20.2017
Sclee Development

COPYRIGHT © BGO Architects ALL RIGHTS RESERVED



35