


# Plan View - Landscaping

801 SW Longview Blvd - 10.31.23

## General Notes:

1. New Drip Irrigation for all mulch beds & garden
2. New sprinkler system for yard.
3. Natural wood mulch, all beds
4. Dimensions are to be site verified.

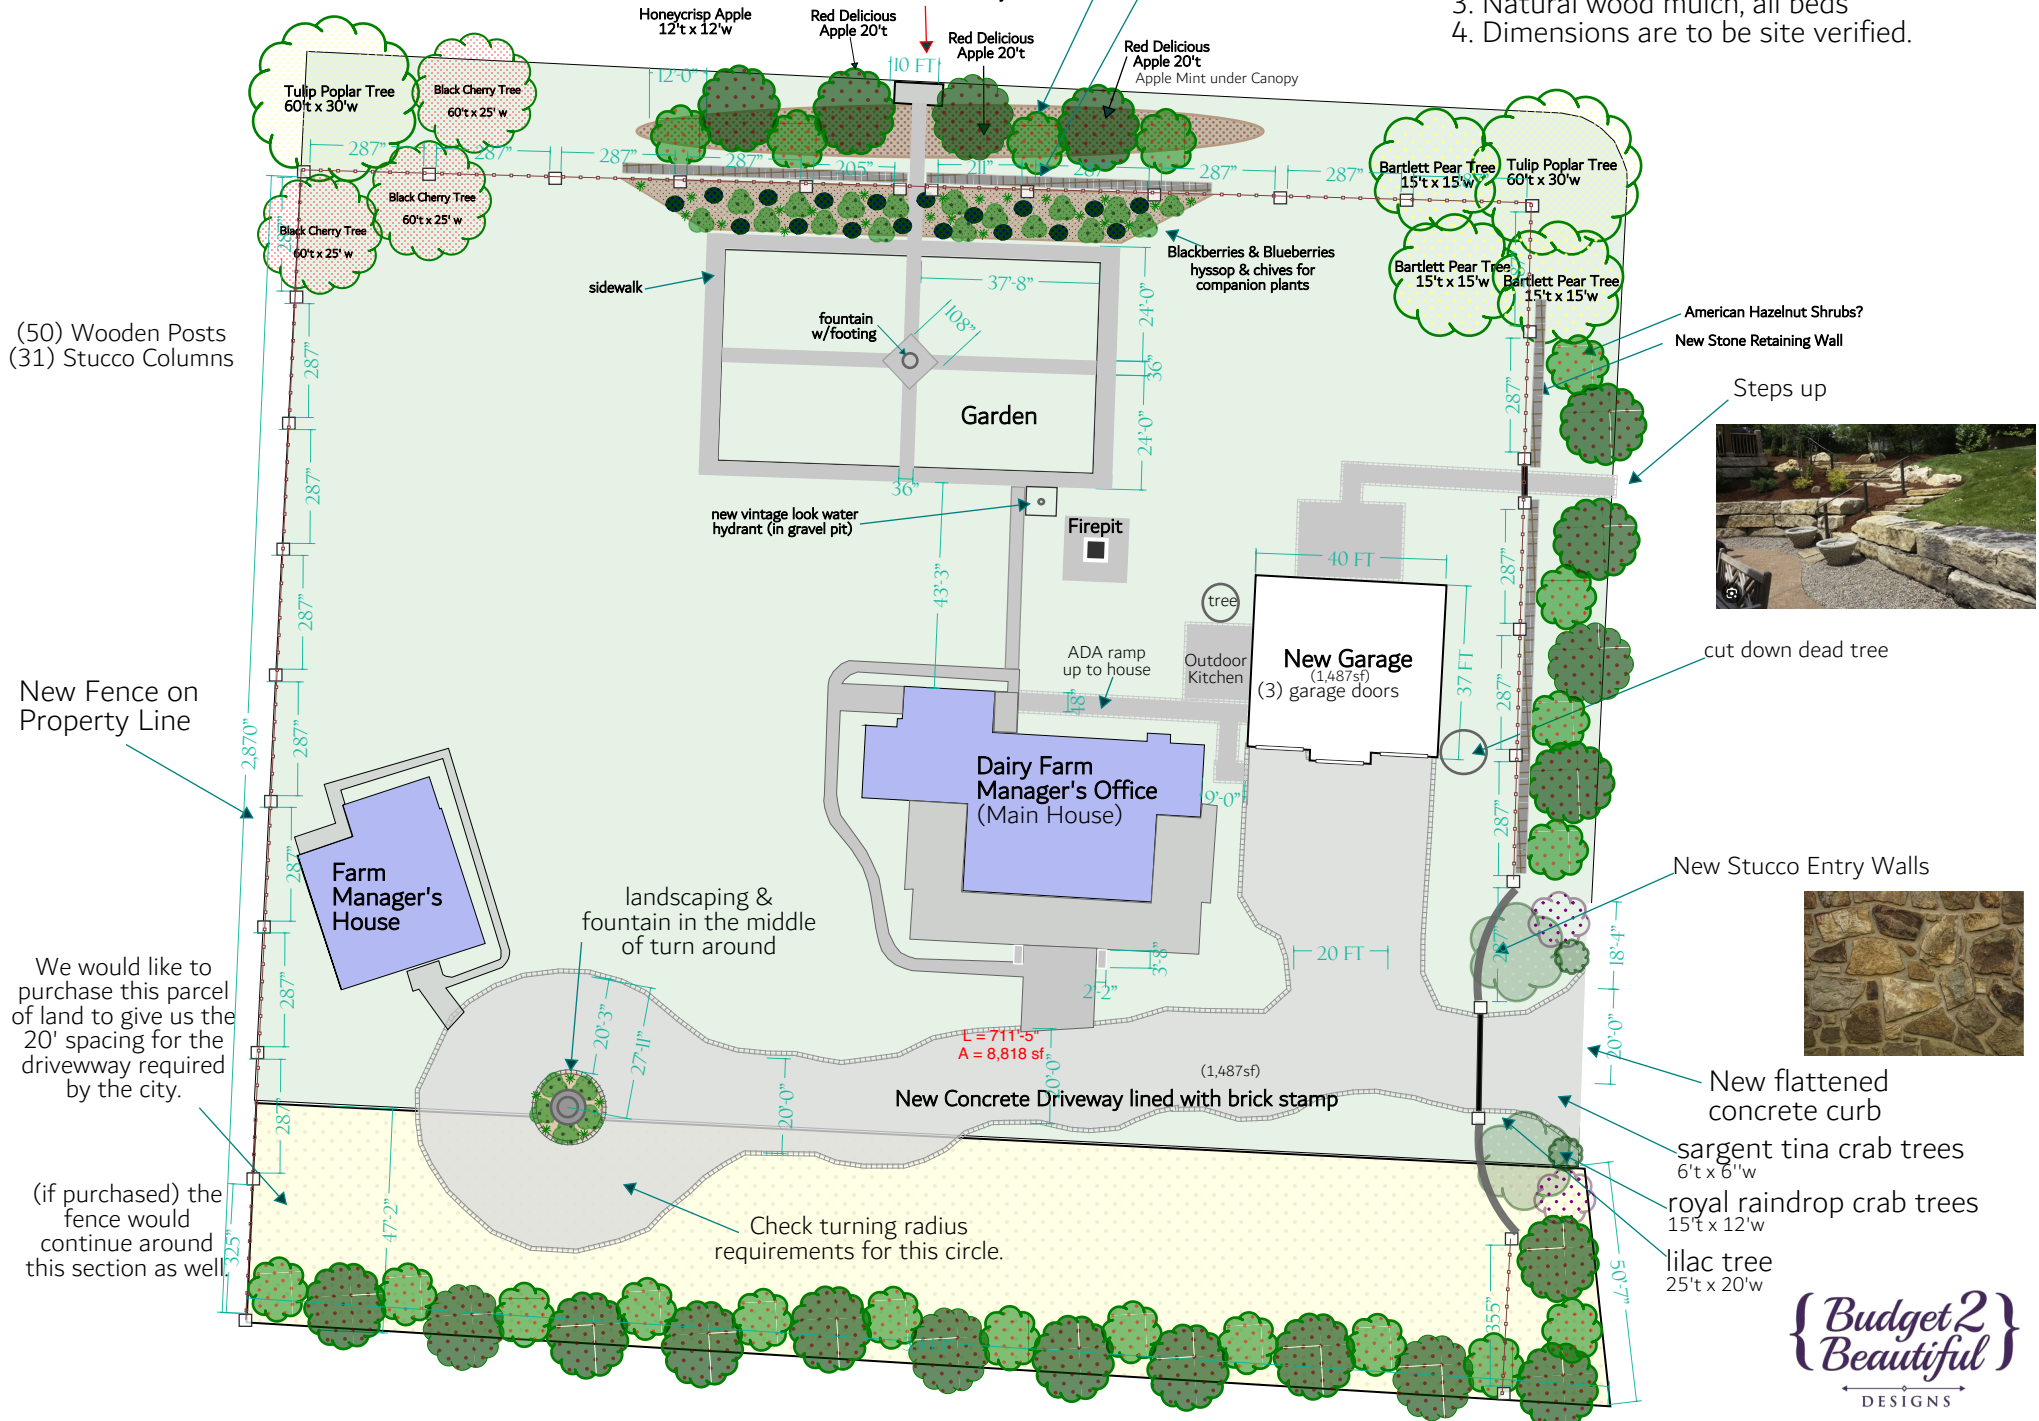

(50) Wooden Posts  
(31) Stucco Columns

New Fence on Property Line

We would like to purchase this parcel of land to give us the 20' spacing for the driveway required by the city.

(if purchased) the fence would continue around this section as well

Check turning radius requirements for this circle.

