


LANDSCAPE MATERIALS			
SYMBOL	SIZE	QTY.	BOTANICAL/COMMON NAME
	3"	15	GERIS CAMDENIS/ EASTERN REDBUD
	3"	9	ACE SACCARUM 'LEAGY'/ LEACHY SUFFER MAPLE
	8"	14	JUNIPERUS VIRGINIANA/ RED CEDAR
	3-5 GAL.	13	JUNIPERUS CHINENSIS 'SEAGREEN'/ SEAGREEN JUNIPER
	3-5 GAL.	6	BUXUS SPERBERGIIUS 'WINTER GEM'/ WINTER GEM BOXWOOD

LANDSCAPE CALCULATIONS	
20-FT WIDE LOW IMPACT BUFFER	LOW IMPACT BUFFER PLANTINGS
TOTAL LENGTH = 200 LF	AREA = 4,000 SF
SCREEN B TREES: 1/1000 SF	REQUIRED 4
SHADE TREES: 1/300 SF	8
ORNAMENTAL TREES: 1/300 SF	8
SHRUBS: 1/300 SF	8
THE FOLLOWING PLANTINGS SHALL BE PLANTED ALONG THE REMAINING 933-FT OF THE WEST PROPERTY LINE AS INDICATED BELOW TO PROVIDE A LOW IMPACT BUFFER FROM A COMBINATION OF EXISTING AND NEW VEGETATION.	
SHADE TREES: 5	PROVIDED 4
ORNAMENTAL TREES: 2	8 (2 EXISTING)
SHRUBS: 11	8

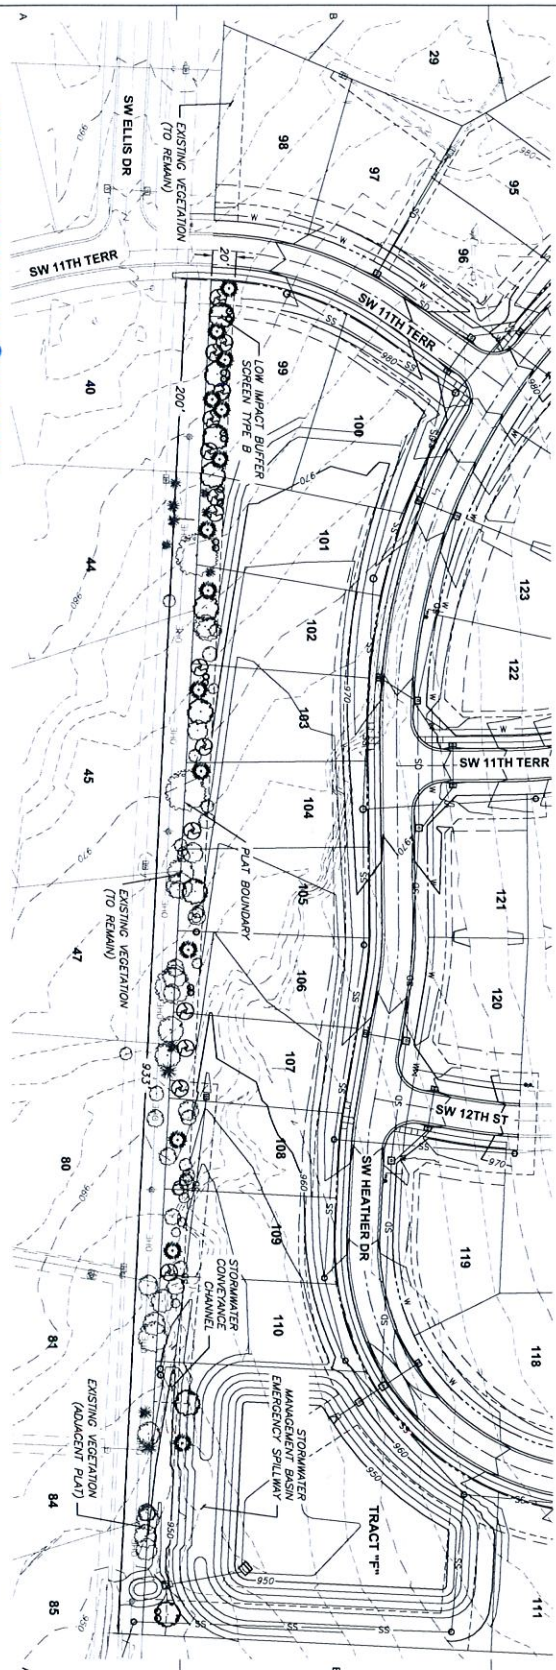

RECEIVED
DEC 17 2015
Planning & Codes Admin



PROJECT FOR
HIGHLAND MEADOWS DEVELOPERS, LLC
 16500 S STATE RD 291
 GREENWOOD, MO 64034
 816.763.3400
HIGHLAND MEADOWS 4TH PLAT
 LEE'S SUMMIT, MISSOURI

A	12/8/15	CITY SUBMITTAL
MARK	DATE	DESCRIPTION
PROJECT NUMBER	DATE	
ORIGINAL ISSUE	DESCRIPTION	
PROJECT MANAGER	DATE	
PROJECT ENGINEER	DATE	
LANDSCAPE ARCHITECT	DATE	



SHEET NAME
LANDSCAPE PLAN



SHEET NUMBER
04L-02

FILE NAME | LandscapePlan10.dwg
 CONSTRUCTION DOCUMENTS