

# SITE PLAN




APRIL 2016

## LEE'S SUMMIT SENIOR VILLAS

Lee's Summit, Missouri



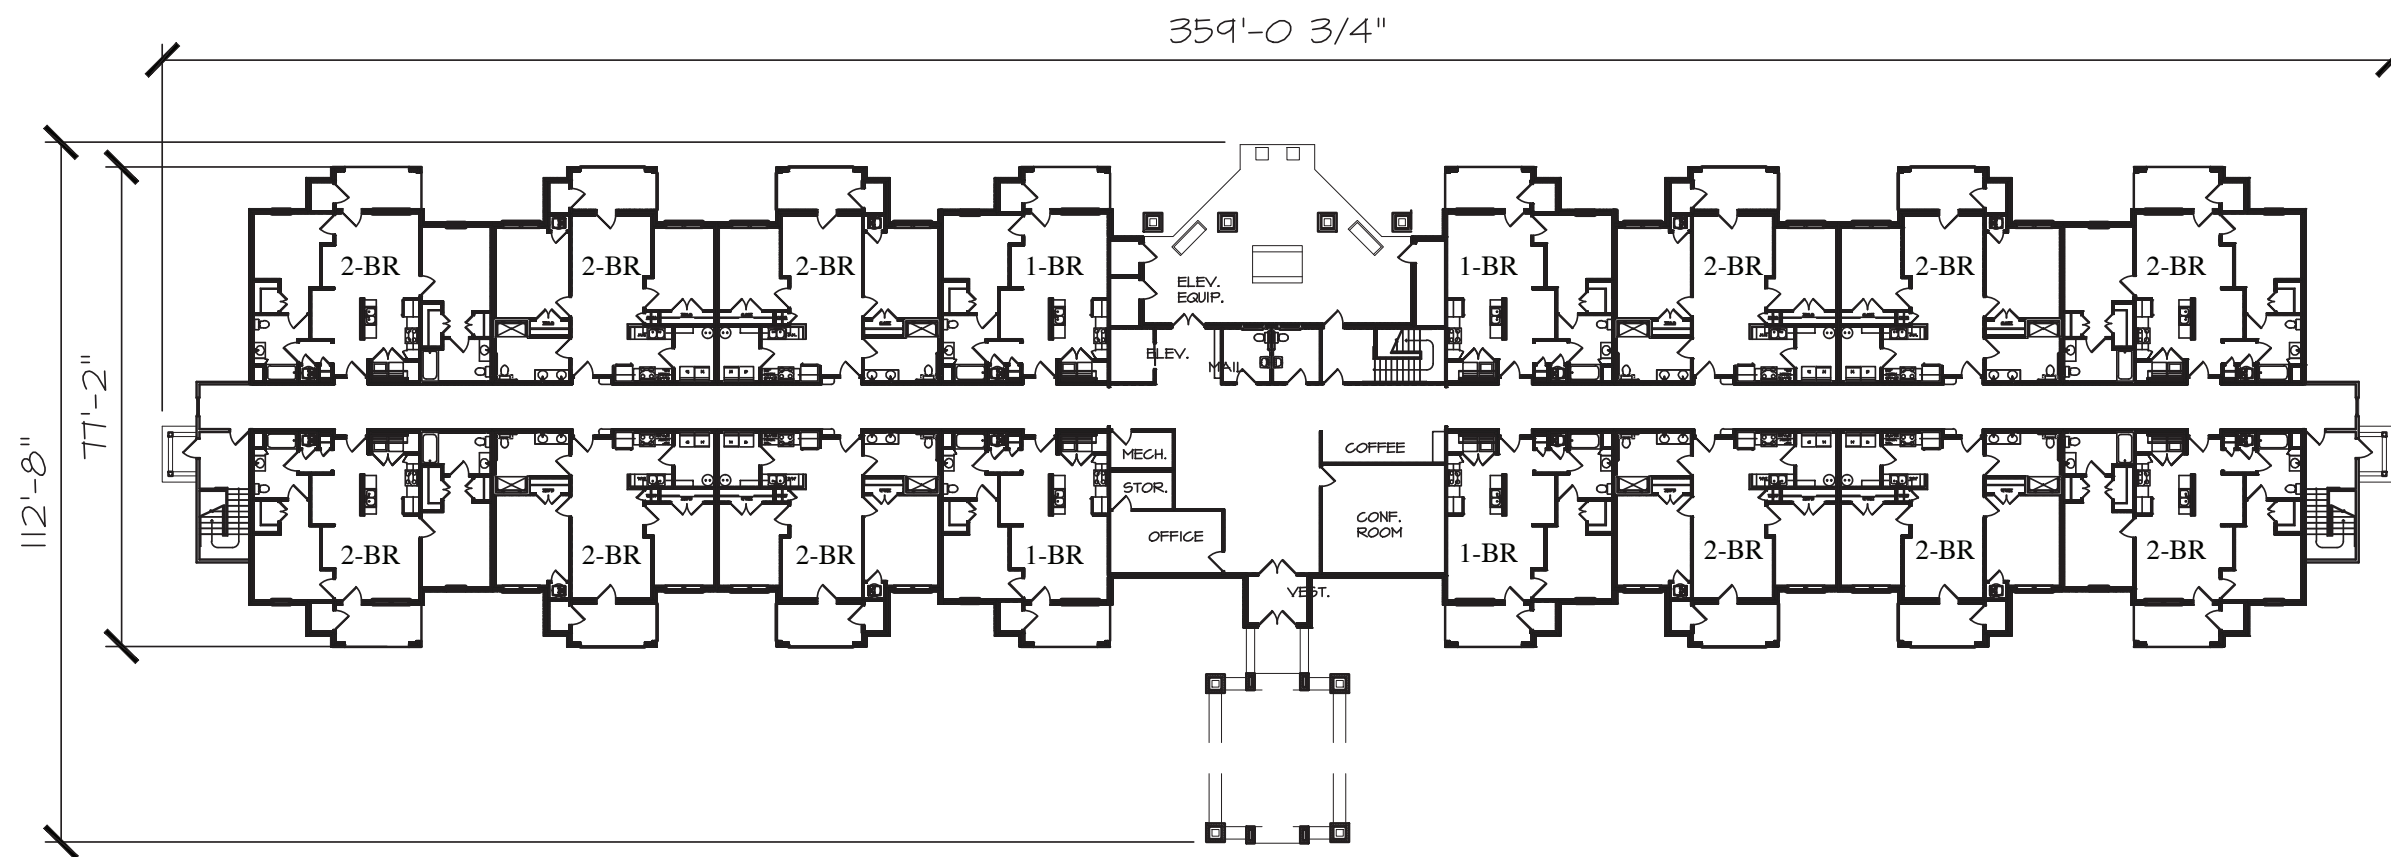

# 1ST FLOOR LAYOUT


SCALE: 1" = 40'-0"

APRIL 2016

LEE'S SUMMIT SENIOR VILLAS

Lee's Summit, Missouri

**Wallace**  
ARCHITECTS L.L.C.  
COPYRIGHT © 2015

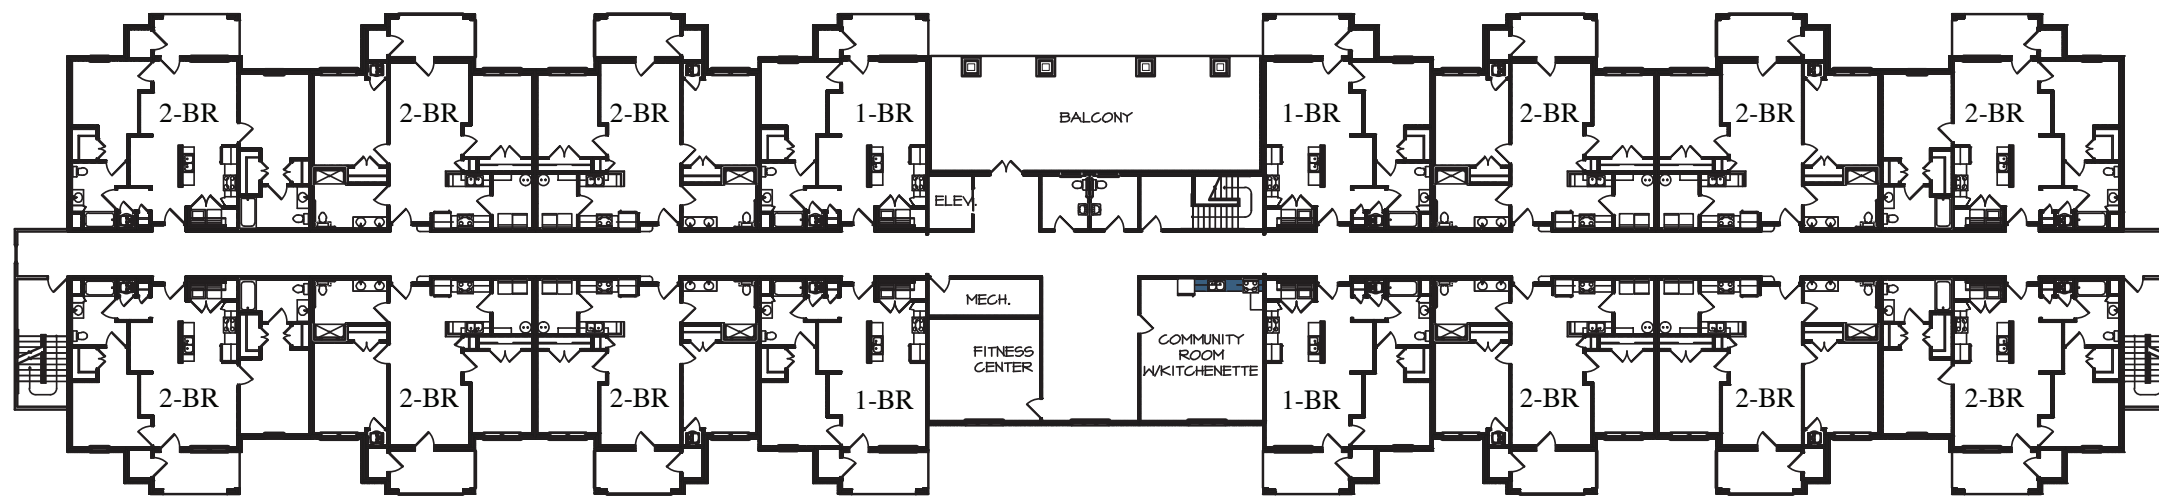

## 2ND FLOOR LAYOUT

SCALE: 1" = 40'-0"


APRIL 2016

LEE'S SUMMIT SENIOR VILLAS

Lee's Summit, Missouri

**Wallace**  
ARCHITECTS L.L.C.  
COPYRIGHT © 2015



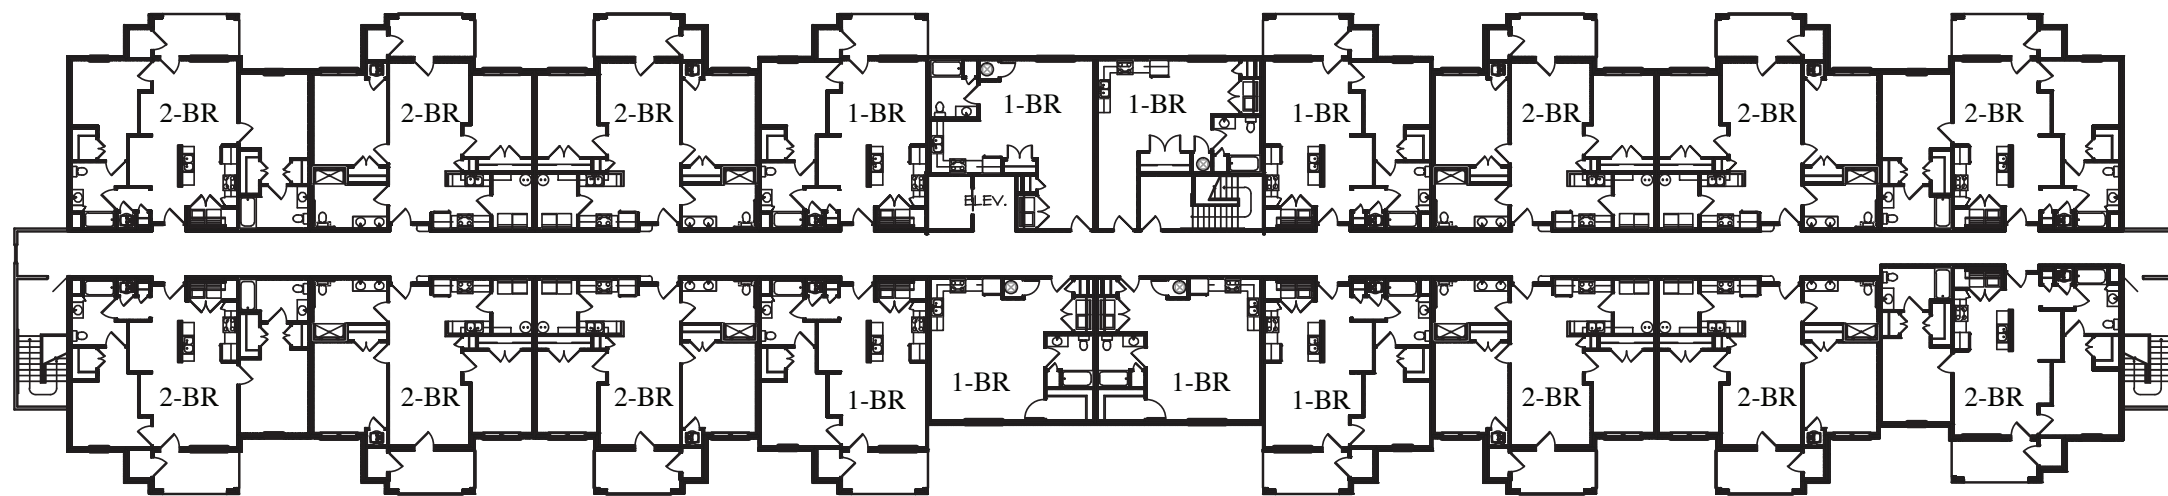

## 3RD & 4TH FLOOR LAYOUT

SCALE: 1" = 40'-0"


APRIL 2016

LEE'S SUMMIT SENIOR VILLAS

Lee's Summit, Missouri

**Wallace**  
ARCHITECTS L.L.C.  
COPYRIGHT © 2015



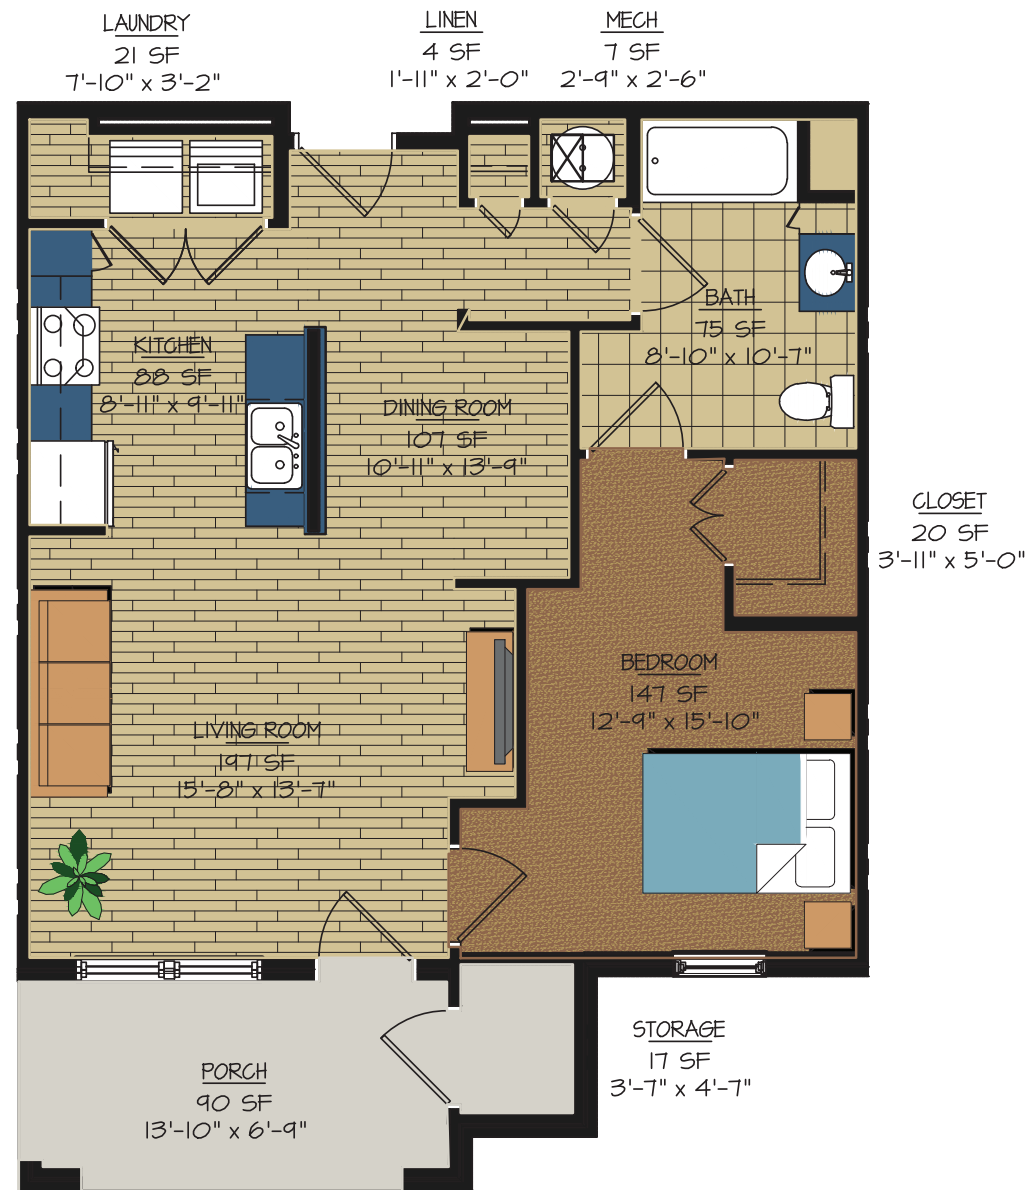

756 SF MEASURED OUTSIDE  
OF STUD WALLS &  
CENTERLINE OF PARTY WALLS  
PORCH - 90 SF  
EXTERIOR STORAGE - 17 SF  
TOTAL = 864 SF

# 1-BR APARTMENT

SCALE: 1/8" = 1'-0"

APRIL 2016



1030 SF MEASURED OUTSIDE OF STUD WALLS & CENTERLINE OF PARTY WALLS  
 PORCH - 90 SF  
 EXTERIOR STORAGE - 17 SF  
 TOTAL = 1137 SF

# 2-BR APARTMENT

SCALE: 1/8" = 1'-0"

APRIL 2016

## LEE'S SUMMIT SENIOR VILLAS

Lee's Summit, Missouri





## FRONT ELEVATION


APRIL 2016

LEE'S SUMMIT SENIOR VILLAS

Lee's Summit, Missouri

**Wallace**  
ARCHITECTS L.L.C.  
COPYRIGHT © 2015



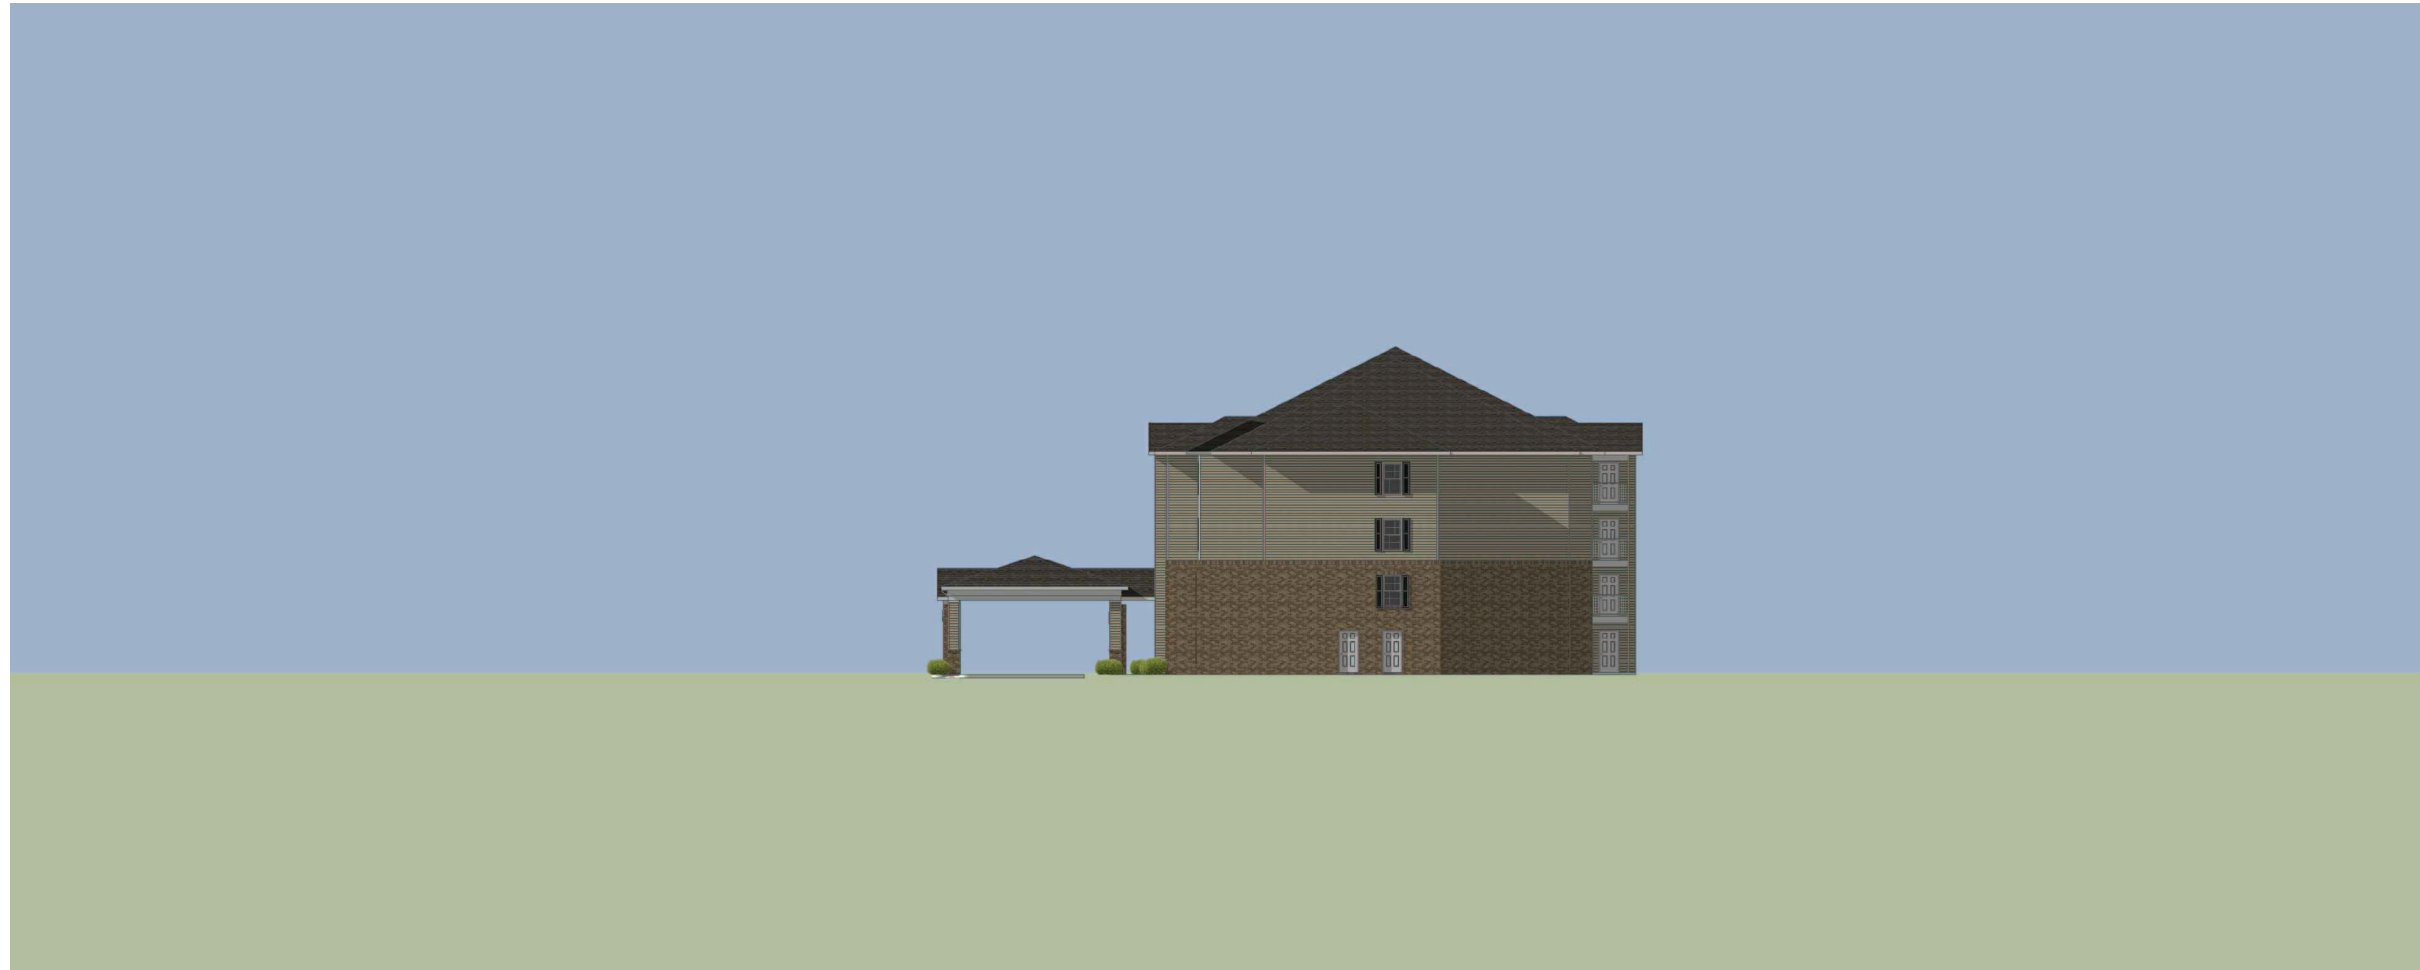

## RIGHT SIDE ELEVATION

APRIL 2016

LEE'S SUMMIT SENIOR VILLAS

Lee's Summit, Missouri

Wallace  
ARCHITECTS L.L.C.  
COPYRIGHT © 2015




## REAR ELEVATION

APRIL 2016

LEE'S SUMMIT SENIOR VILLAS

Lee's Summit, Missouri

Wallace  
ARCHITECTS L.L.C.  
COPYRIGHT © 2015

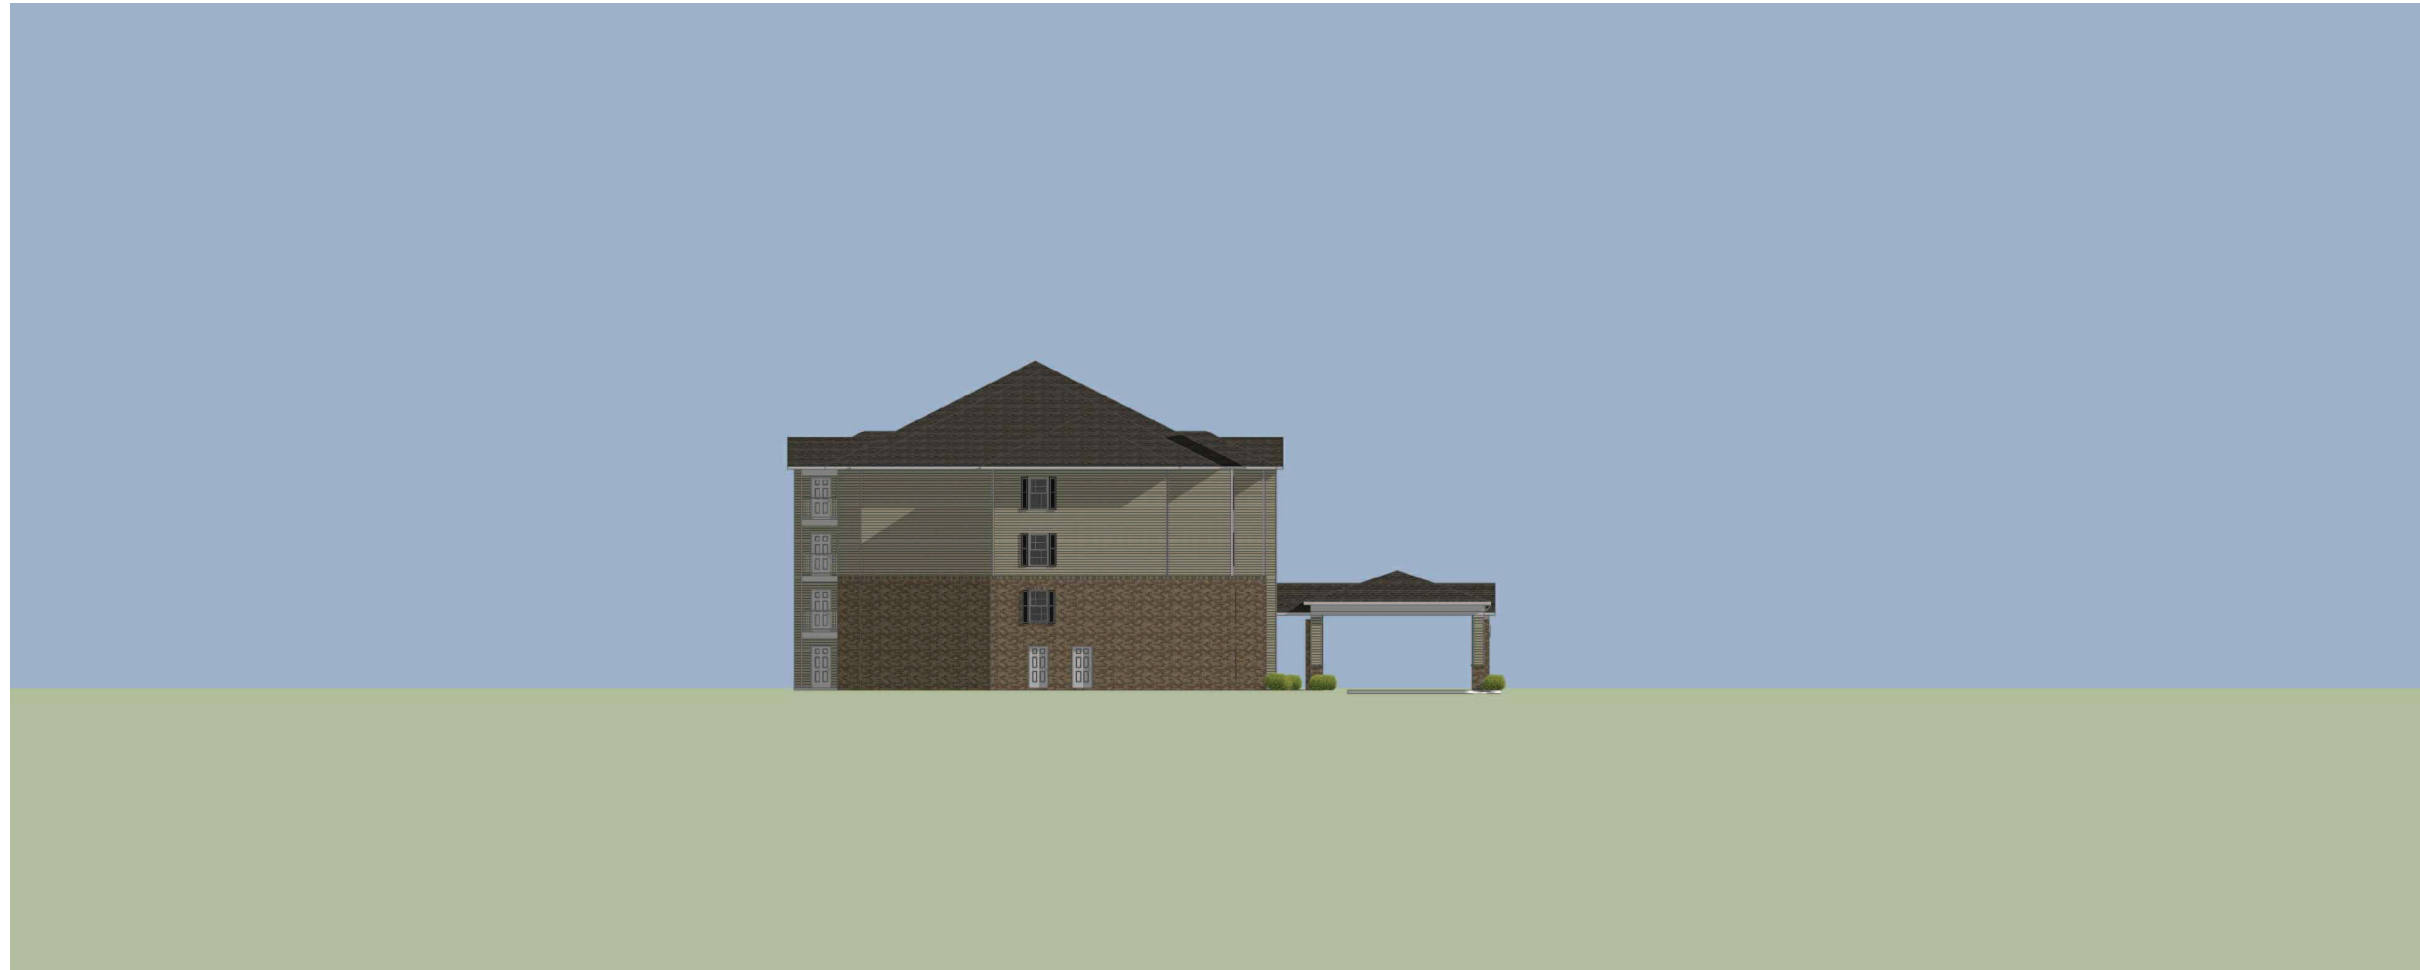

## LEFT SIDE ELEVATION

APRIL 2016

LEE'S SUMMIT SENIOR VILLAS

Lee's Summit, Missouri

**Wallace**  
ARCHITECTS L.L.C.  
COPYRIGHT © 2015





## BUILDING ELEVATION

APRIL 2016

LEE'S SUMMIT SENIOR VILLAS

Lee's Summit, Missouri

**Wallace**  
ARCHITECTS L.L.C.  
COPYRIGHT © 2015