


Appl. #PL2025-020 - REZONING from AG to R-1  
1548 NE Woods Chapel Rd;  
Engineering Solutions, LLC, applicant



0 125 250 500 Feet

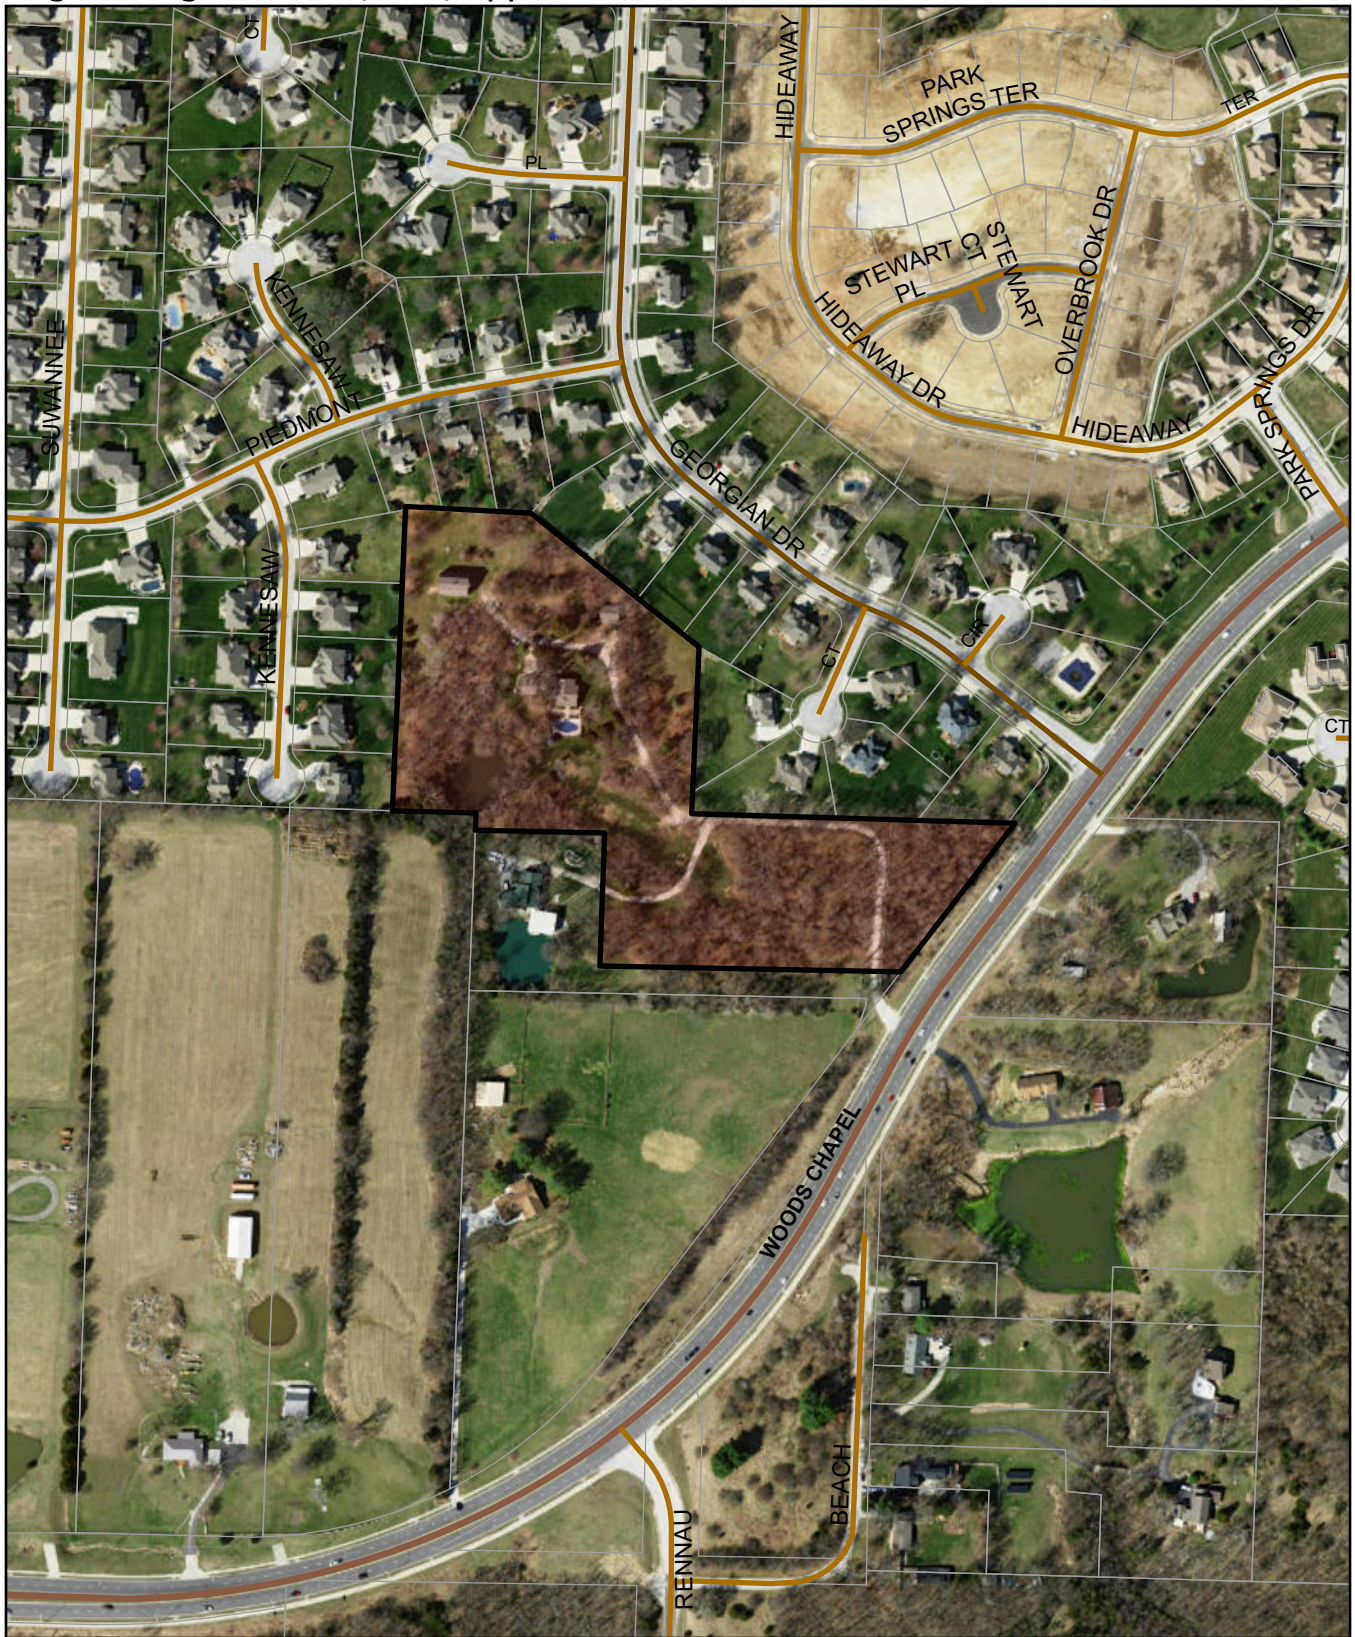