


REAR ELEVATION

SCALE 1/4"=1'-0"

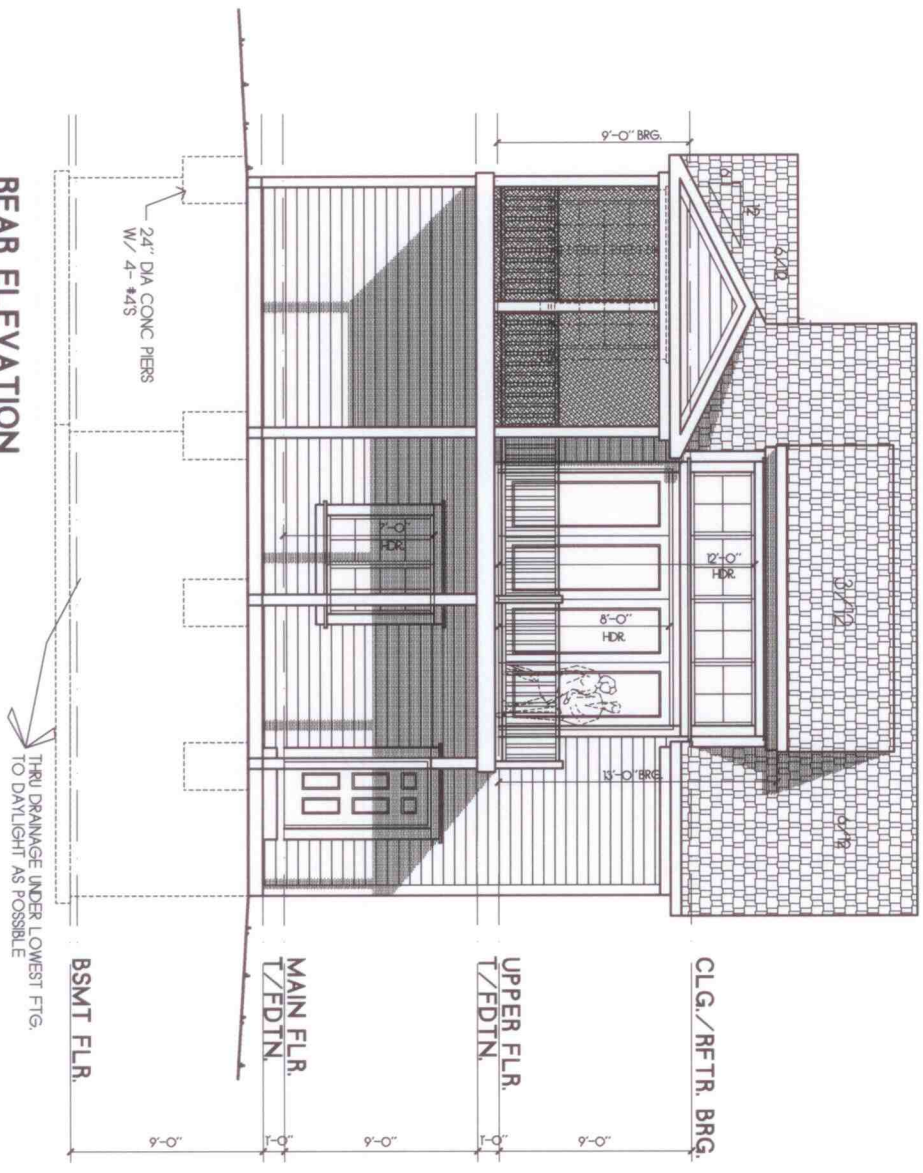


BSMT FLR.

MAIN FLR.
T/FDITN.

UPPER FLR.
T/FDITN.

CLG./R/ETR. BRG.

THRU DRAINAGE UNDER LOWEST FTG.
TO DAYLIGHT AS POSSIBLE

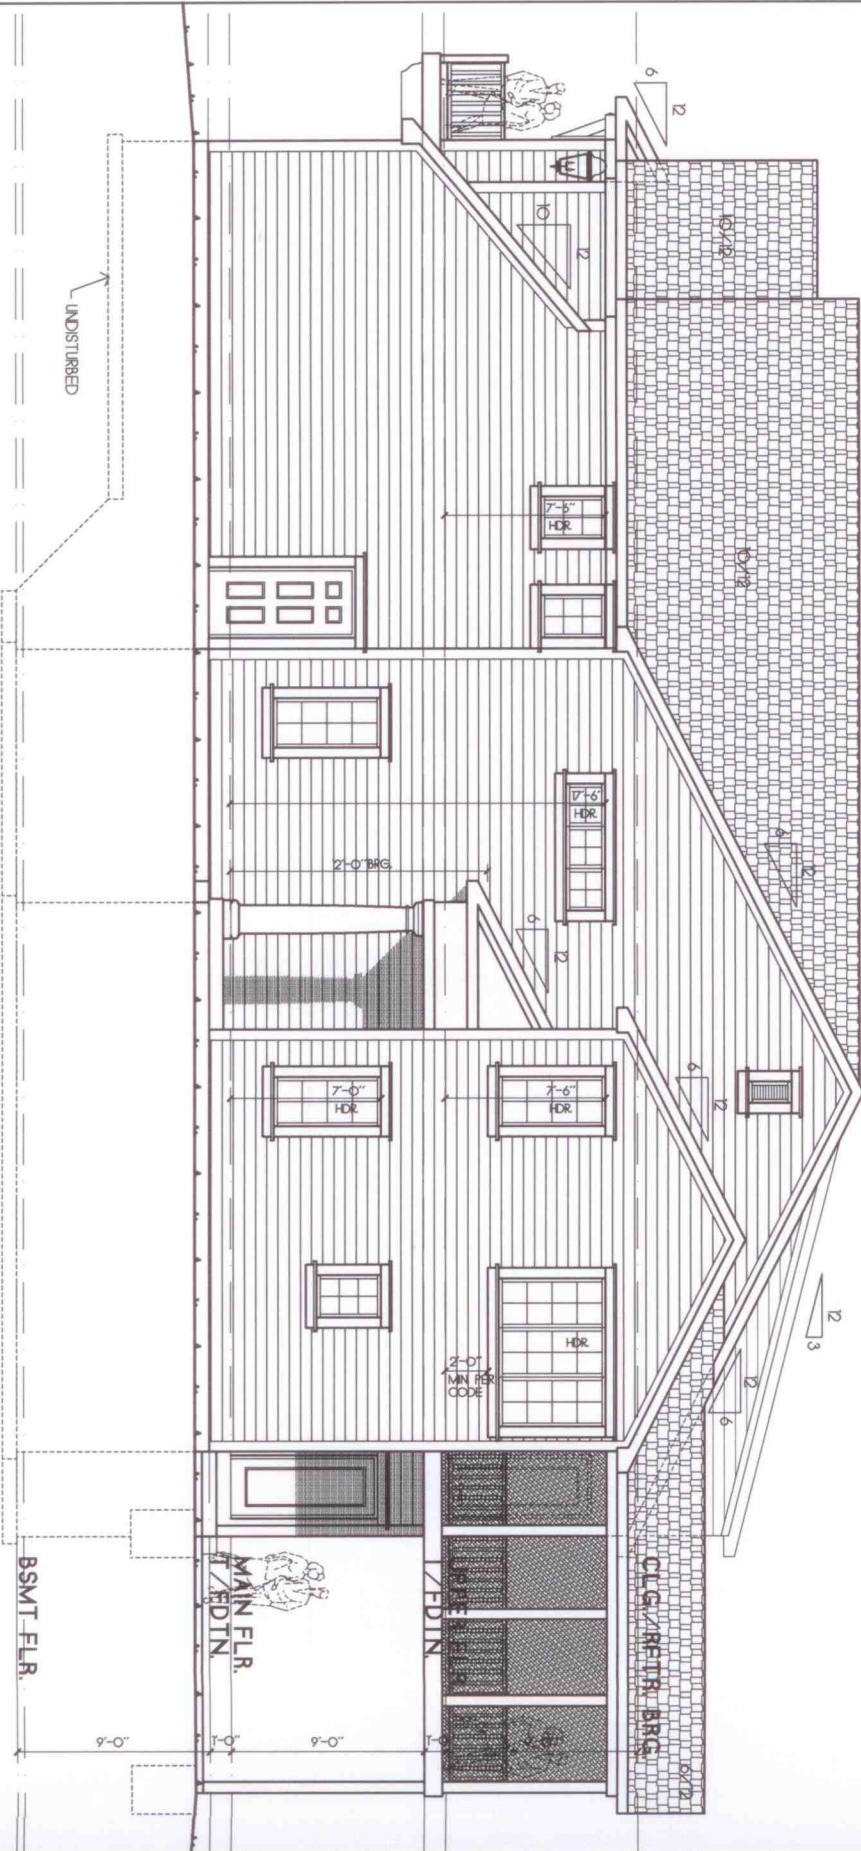

RIGHT ELEVATION

SCALE 1/4"=1'-0"

UNDISTURBED

BSMT FLR.

MAIN FLR.
1/4" RDTN

CLG/RETRO BRG.
6 1/2"

2'-0" BRG.

2'-0" MIN PER CODE

7'-0" HDR

7'-6" HDR

7'-6" HDR

7'-6" HDR


7'-6" HDR

7'-6" HDR

7'-6" HDR

7'-6" HDR

7'-6" HDR

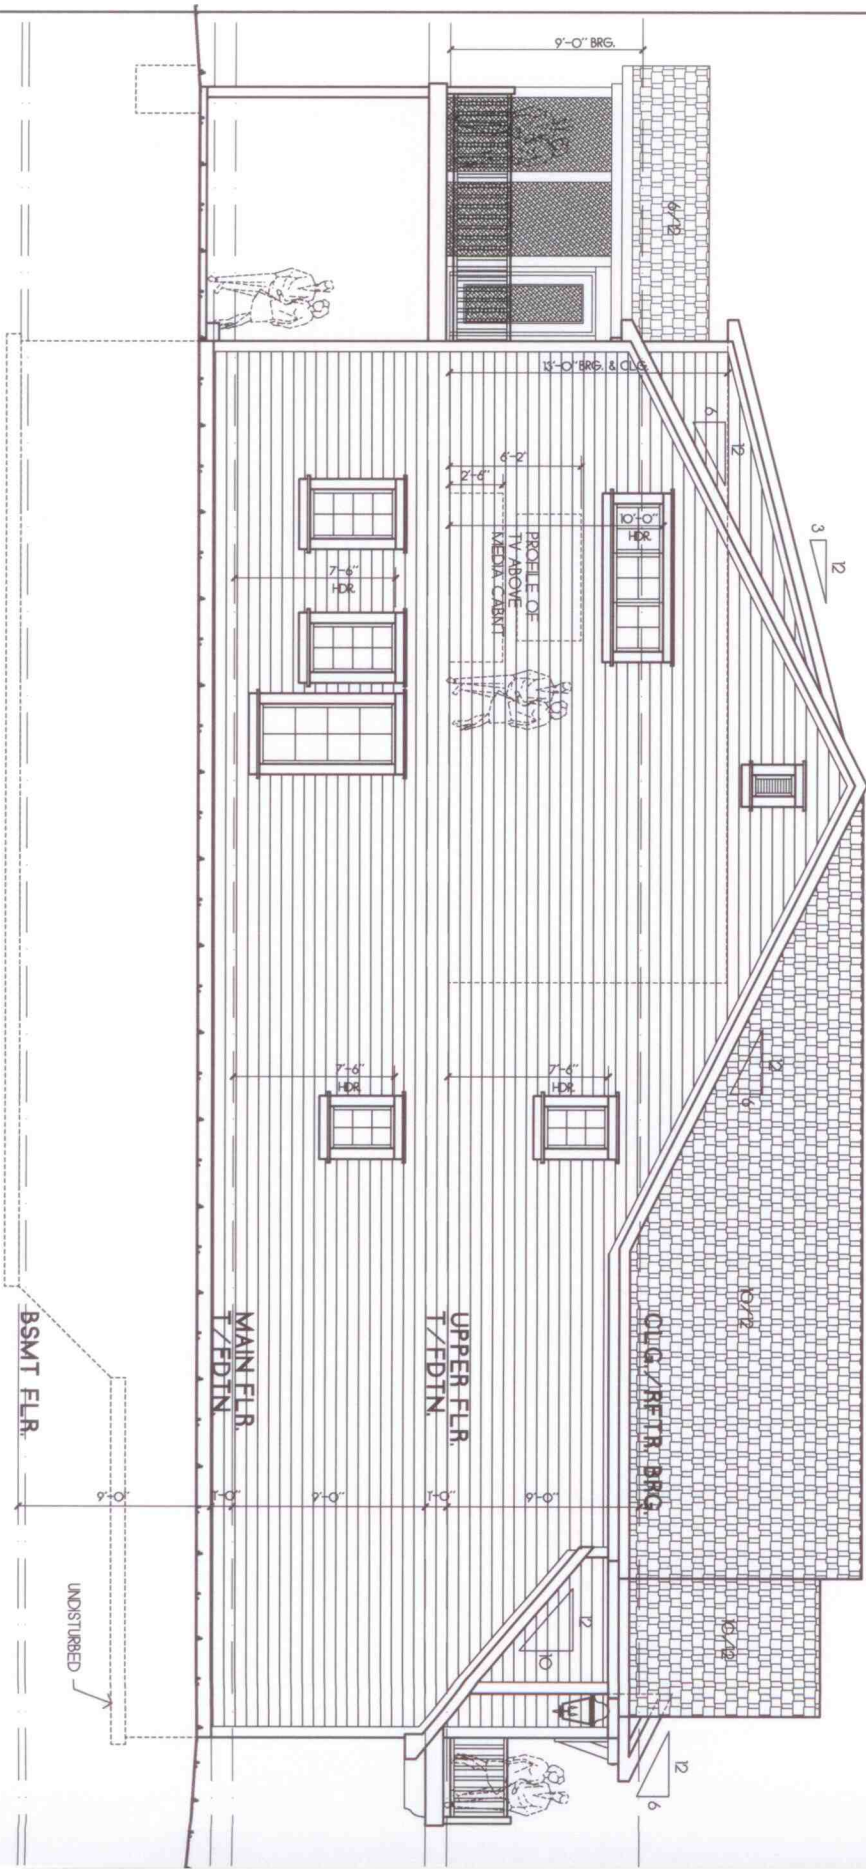

LEFT ELEVATION

SCALE 1/4"=1'-0"


BSMT FLR.

MAIN FLR
T/FDIN

UPPER FLR
T/FDIN

CHIM. / RETR. BRG.

UNDISTURBED

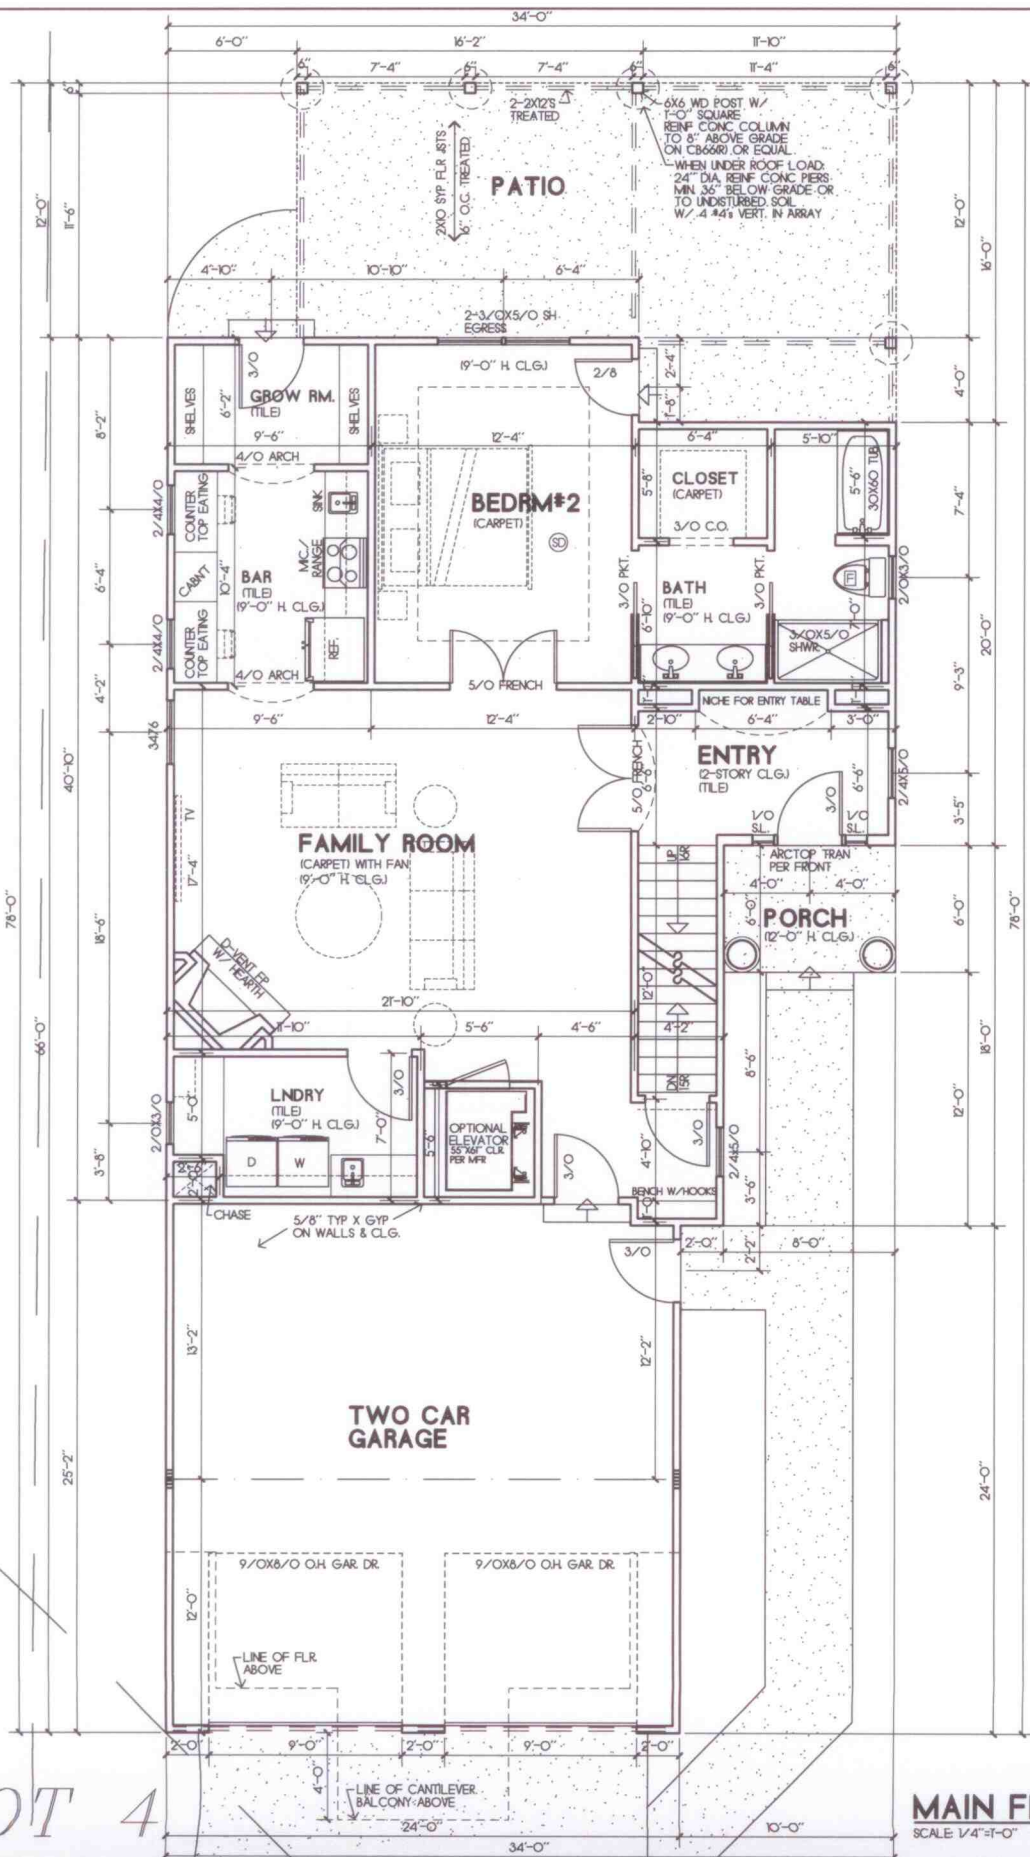


LOT 4


WINDOW NOTES
- SEE ELEVATIONS FOR HDR. HTS

MAIN FLOOR PLAN
SCALE 1/4"=1'-0"
AREA= 1,130 SF

LOT 4

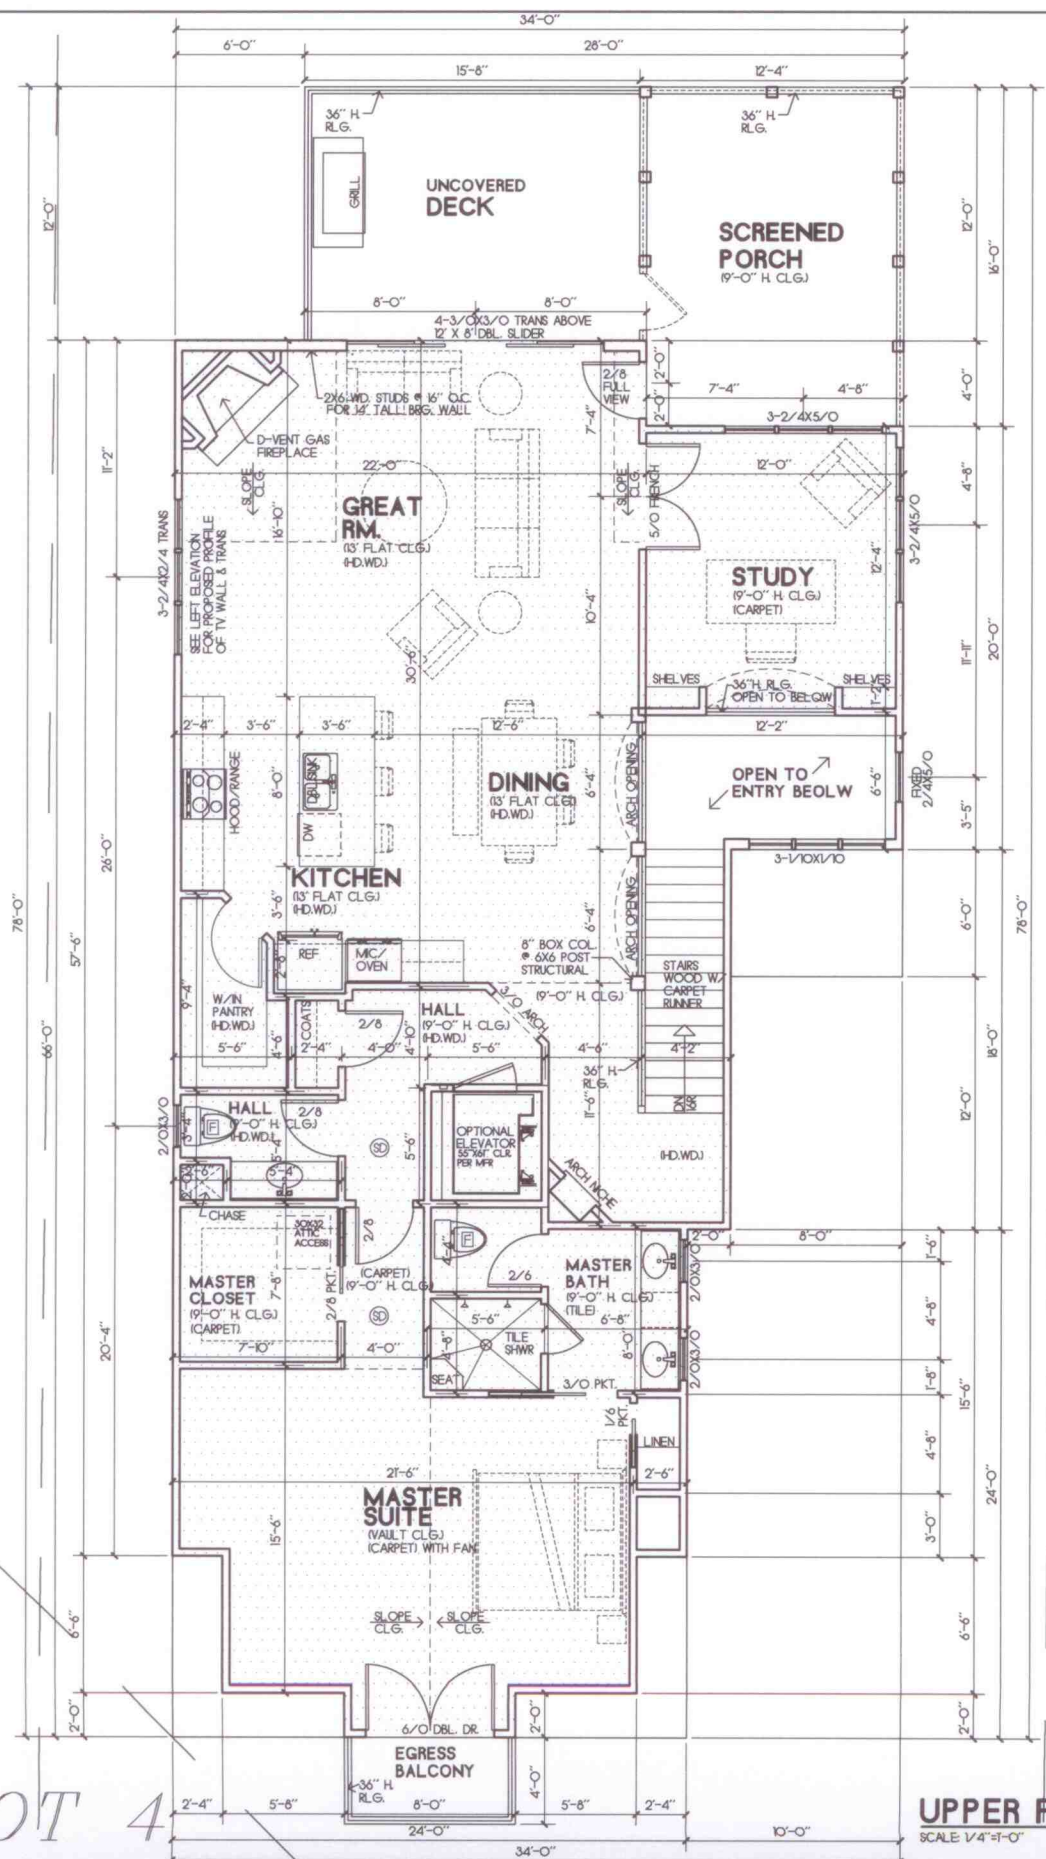

WINDOW NOTES
-SEE ELEVATIONS FOR HDR. HTS
UPPER FLOOR PLAN
SCALE 1/4"=1'-0"
AREA= 1,606 SF

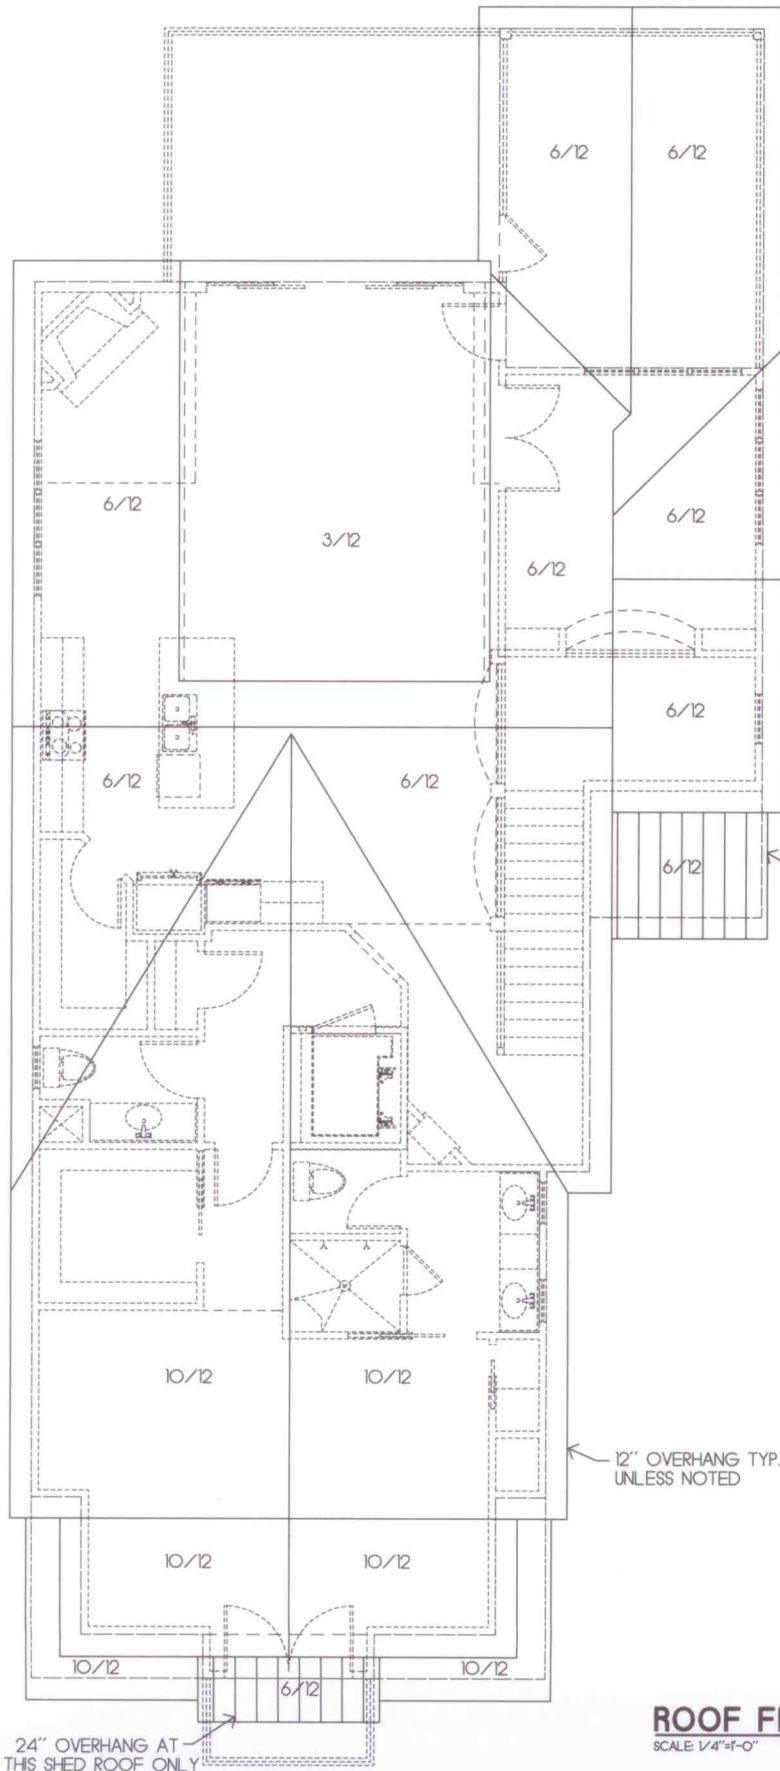

TIGHT BARGE SIDES OF ALL SHED ROOFS

12" OVERHANG TYP. UNLESS NOTED

24" OVERHANG AT THIS SHED ROOF ONLY

ROOF FRAMING PLAN

SCALE 1/4"=1'-0"



