

EXTERIOR MATERIAL LEGEND

(EIFS-1)	EIFS	MFR: DRYVIT, COLOR: MOONLIGHT, TEXTURE: SAND PEBBLE
(AS-1)	ALUMINUM SIDING	MFR: FASTPLANK SYSTEMS, SIZE: 4" COLOR: DARK CHERRY
(FCS-1)	FIBER CEMENT SIDING	MFR: JAMES HARDIE, SIZE: 6" COLOR: AGED PEWTER
(FCS-2)	FIBER CEMENT SIDING	MFR: JAMES HARDIE, SIZE: 6" COLOR: IRON GRAY
(BR-1)	BRICK	MFR: HEBRON, COLOR: SEA GRAY #6, SIZE: MODULAR
(BR-2)	BRICK	MFR: ENDICOTT, COLOR: DARK IRONSPOT, SIZE: MODULAR
(BR-3)	BRICK	MFR: ENDICOTT, COLOR: MAROON, SIZE: MODULAR, TEXTURE: SMOOTH
(CST-1)	CAST STONE	MFR: ELGORADO STONE, SERIES: LEDGECUT33, COLOR: BIRCH
(SF)	STOREFRONT	COLOR: BLACK




1 SOUTH ELEVATION




2 PARTIAL EAST ELEVATION (S)




3 NORTH ELEVATION

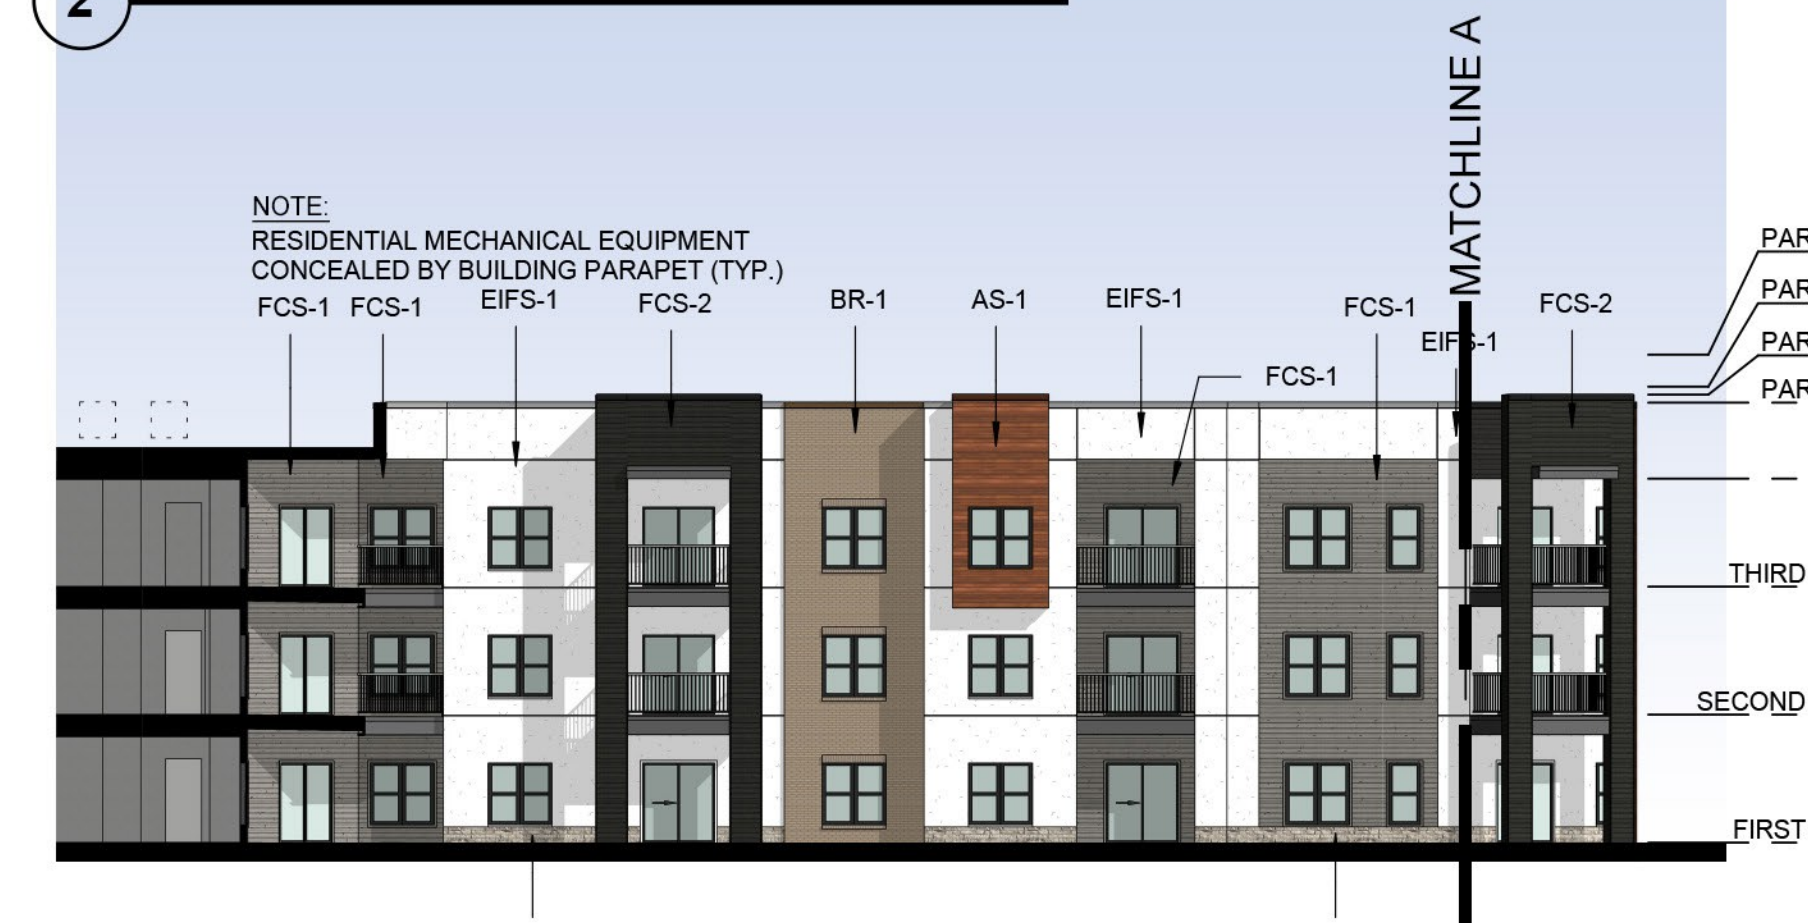


4 PARTIAL EAST ELEVATION (N)

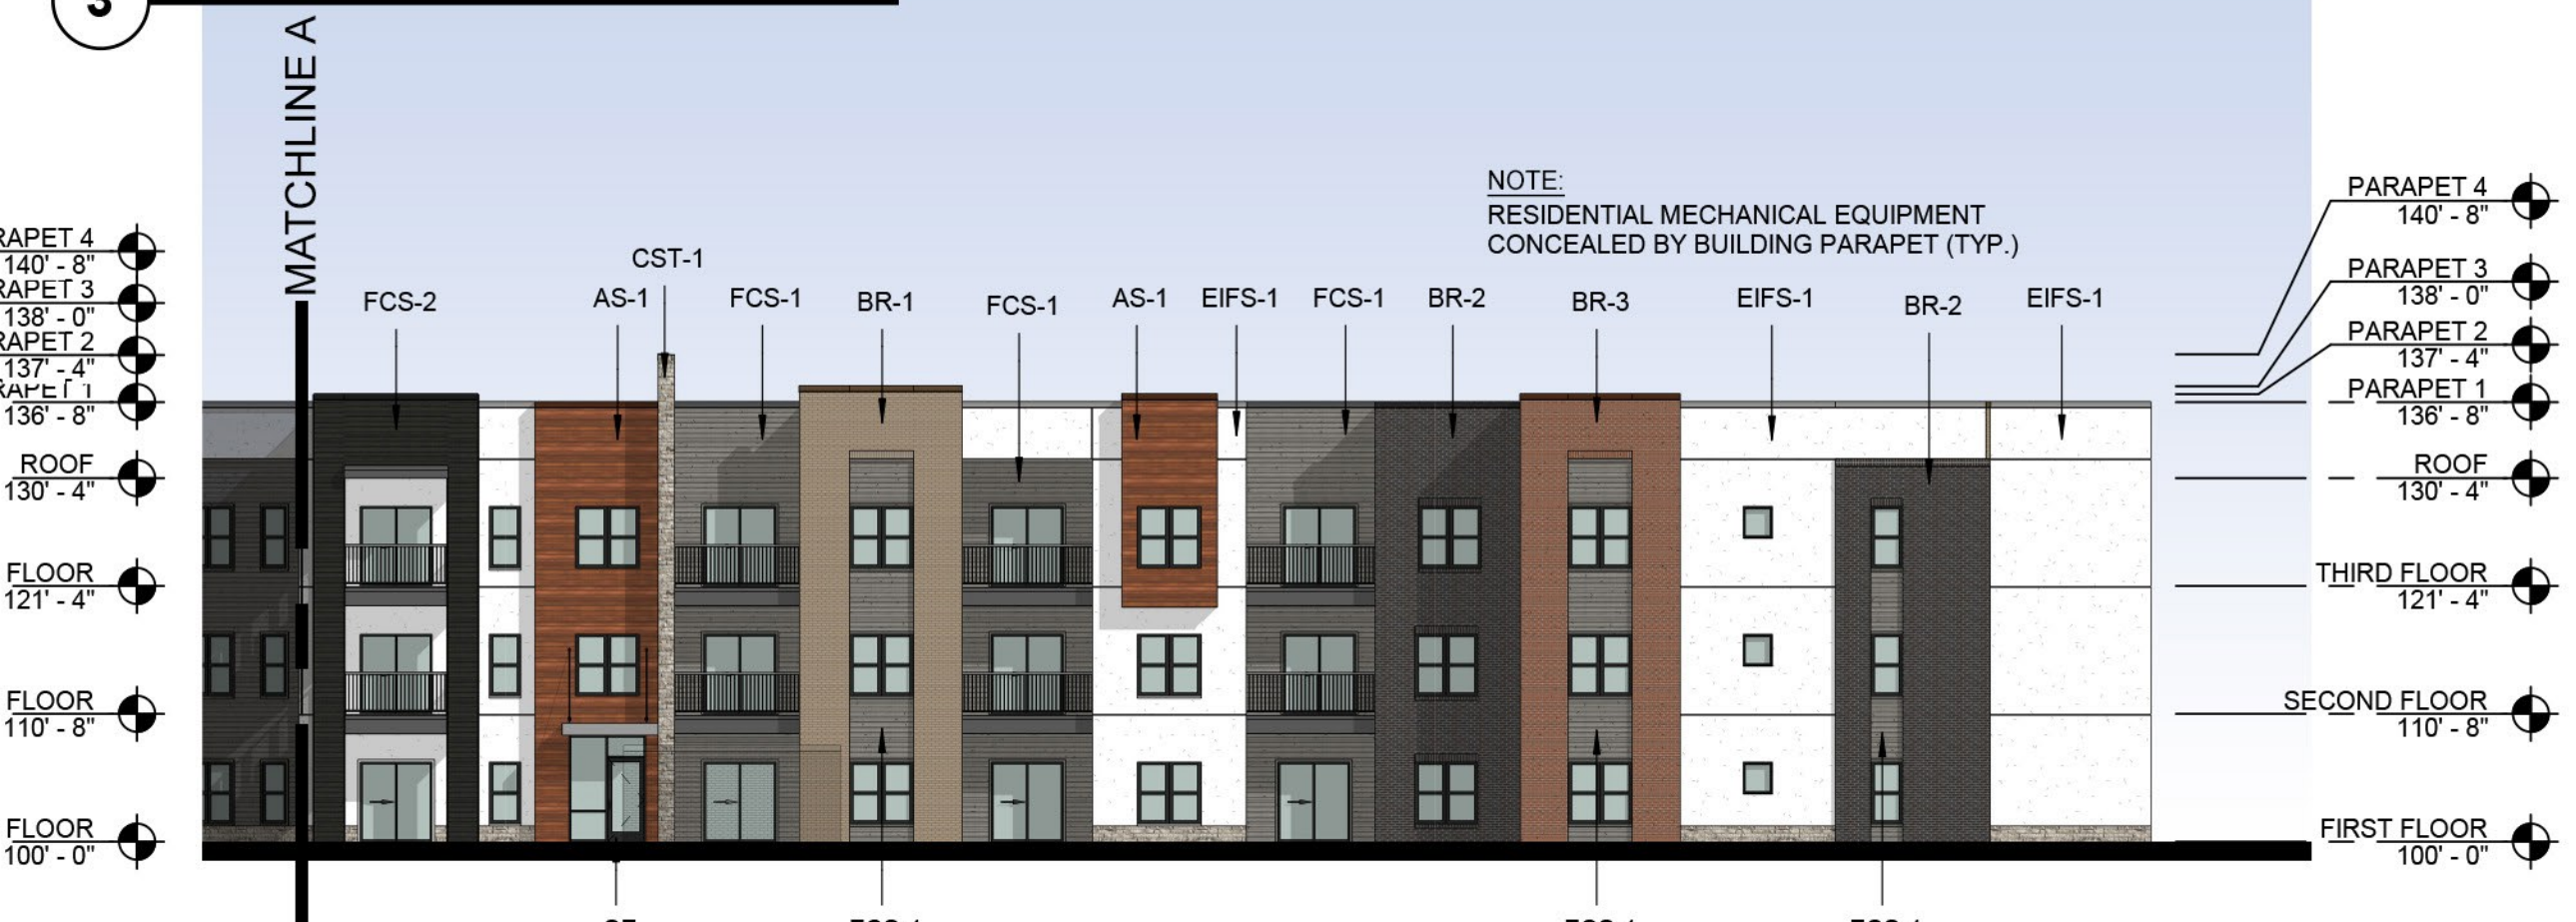

5 NORTHEAST ELEVATION

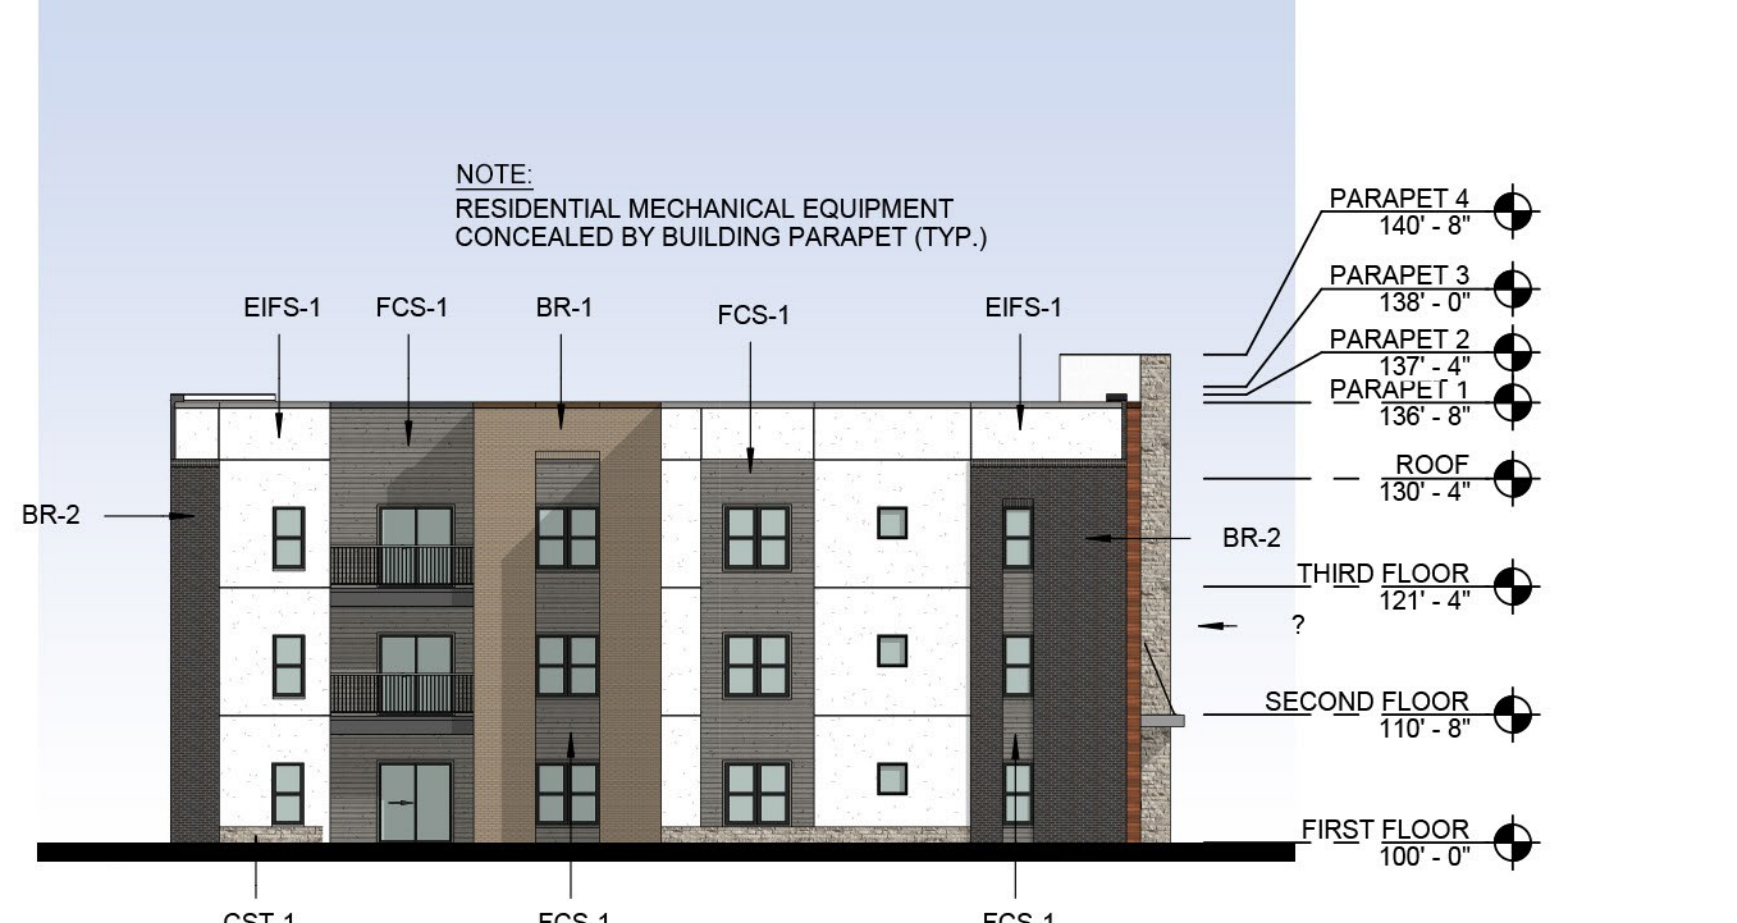


6 NORTHWEST ELEVATION

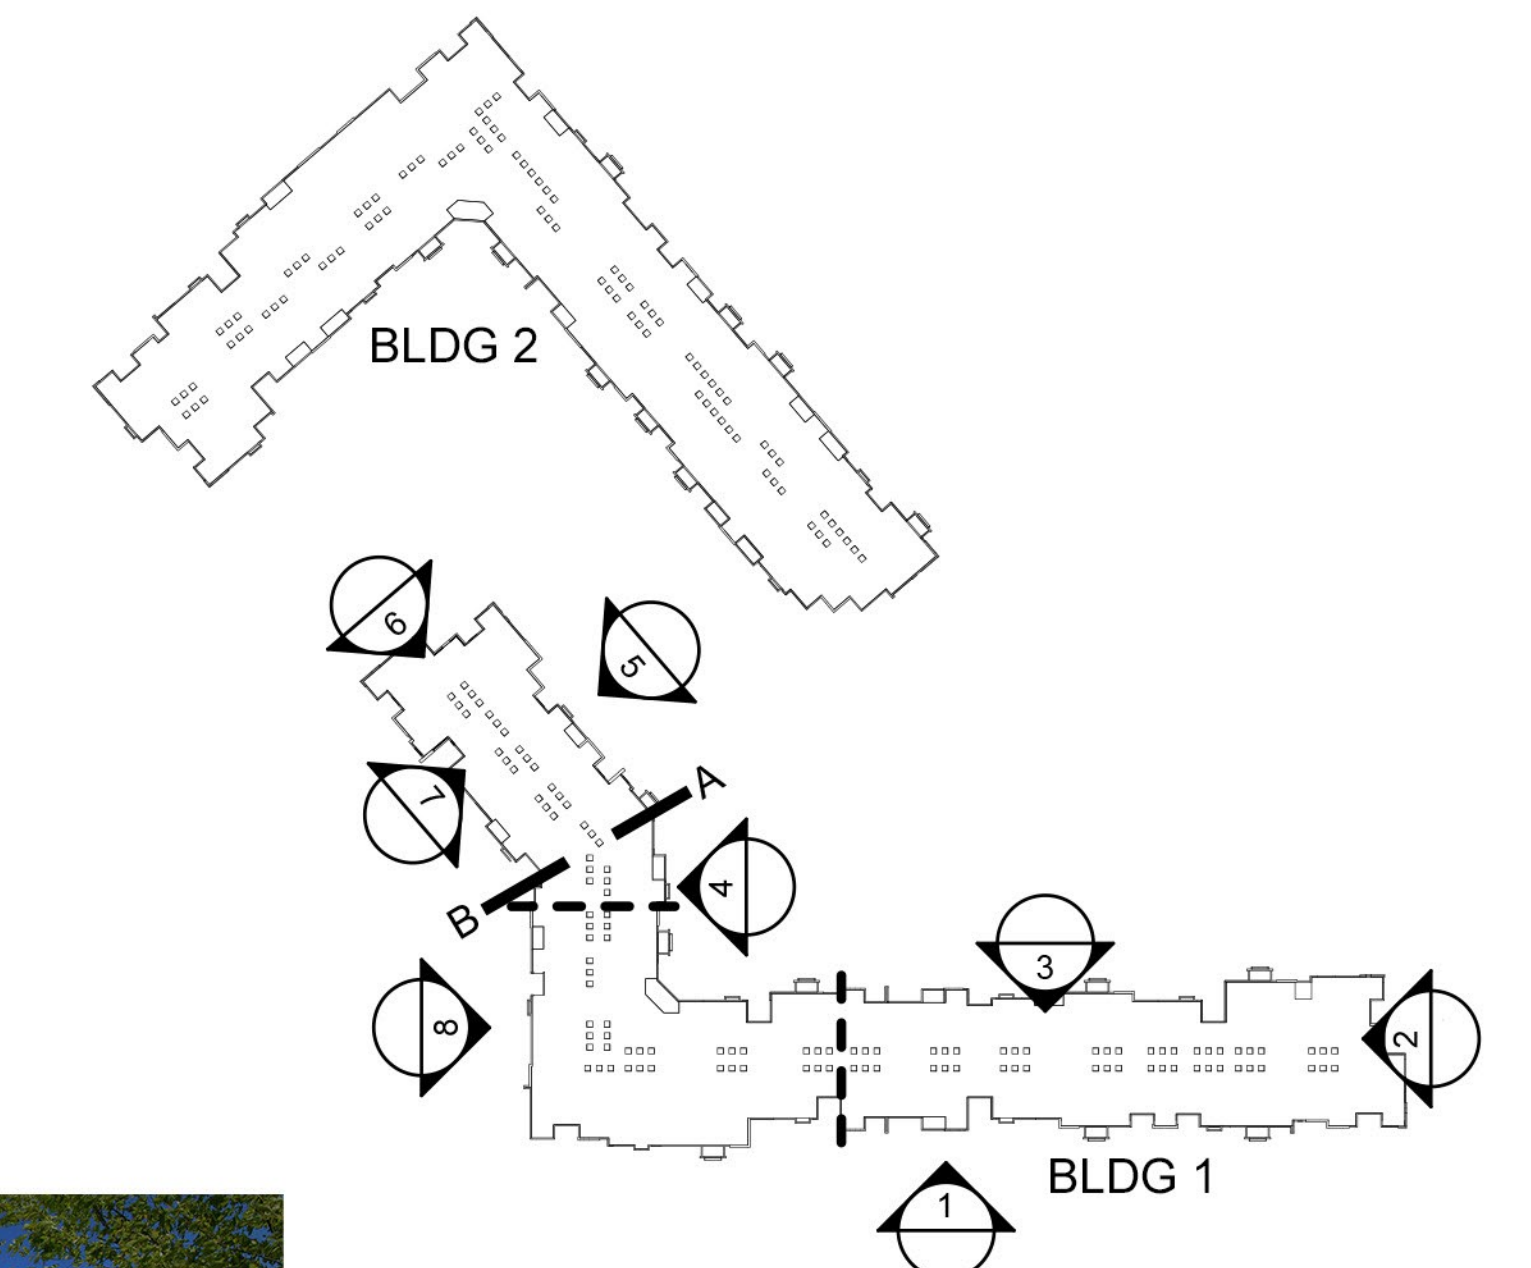

KEY PLAN



7 SOUTHWEST ELEVATION

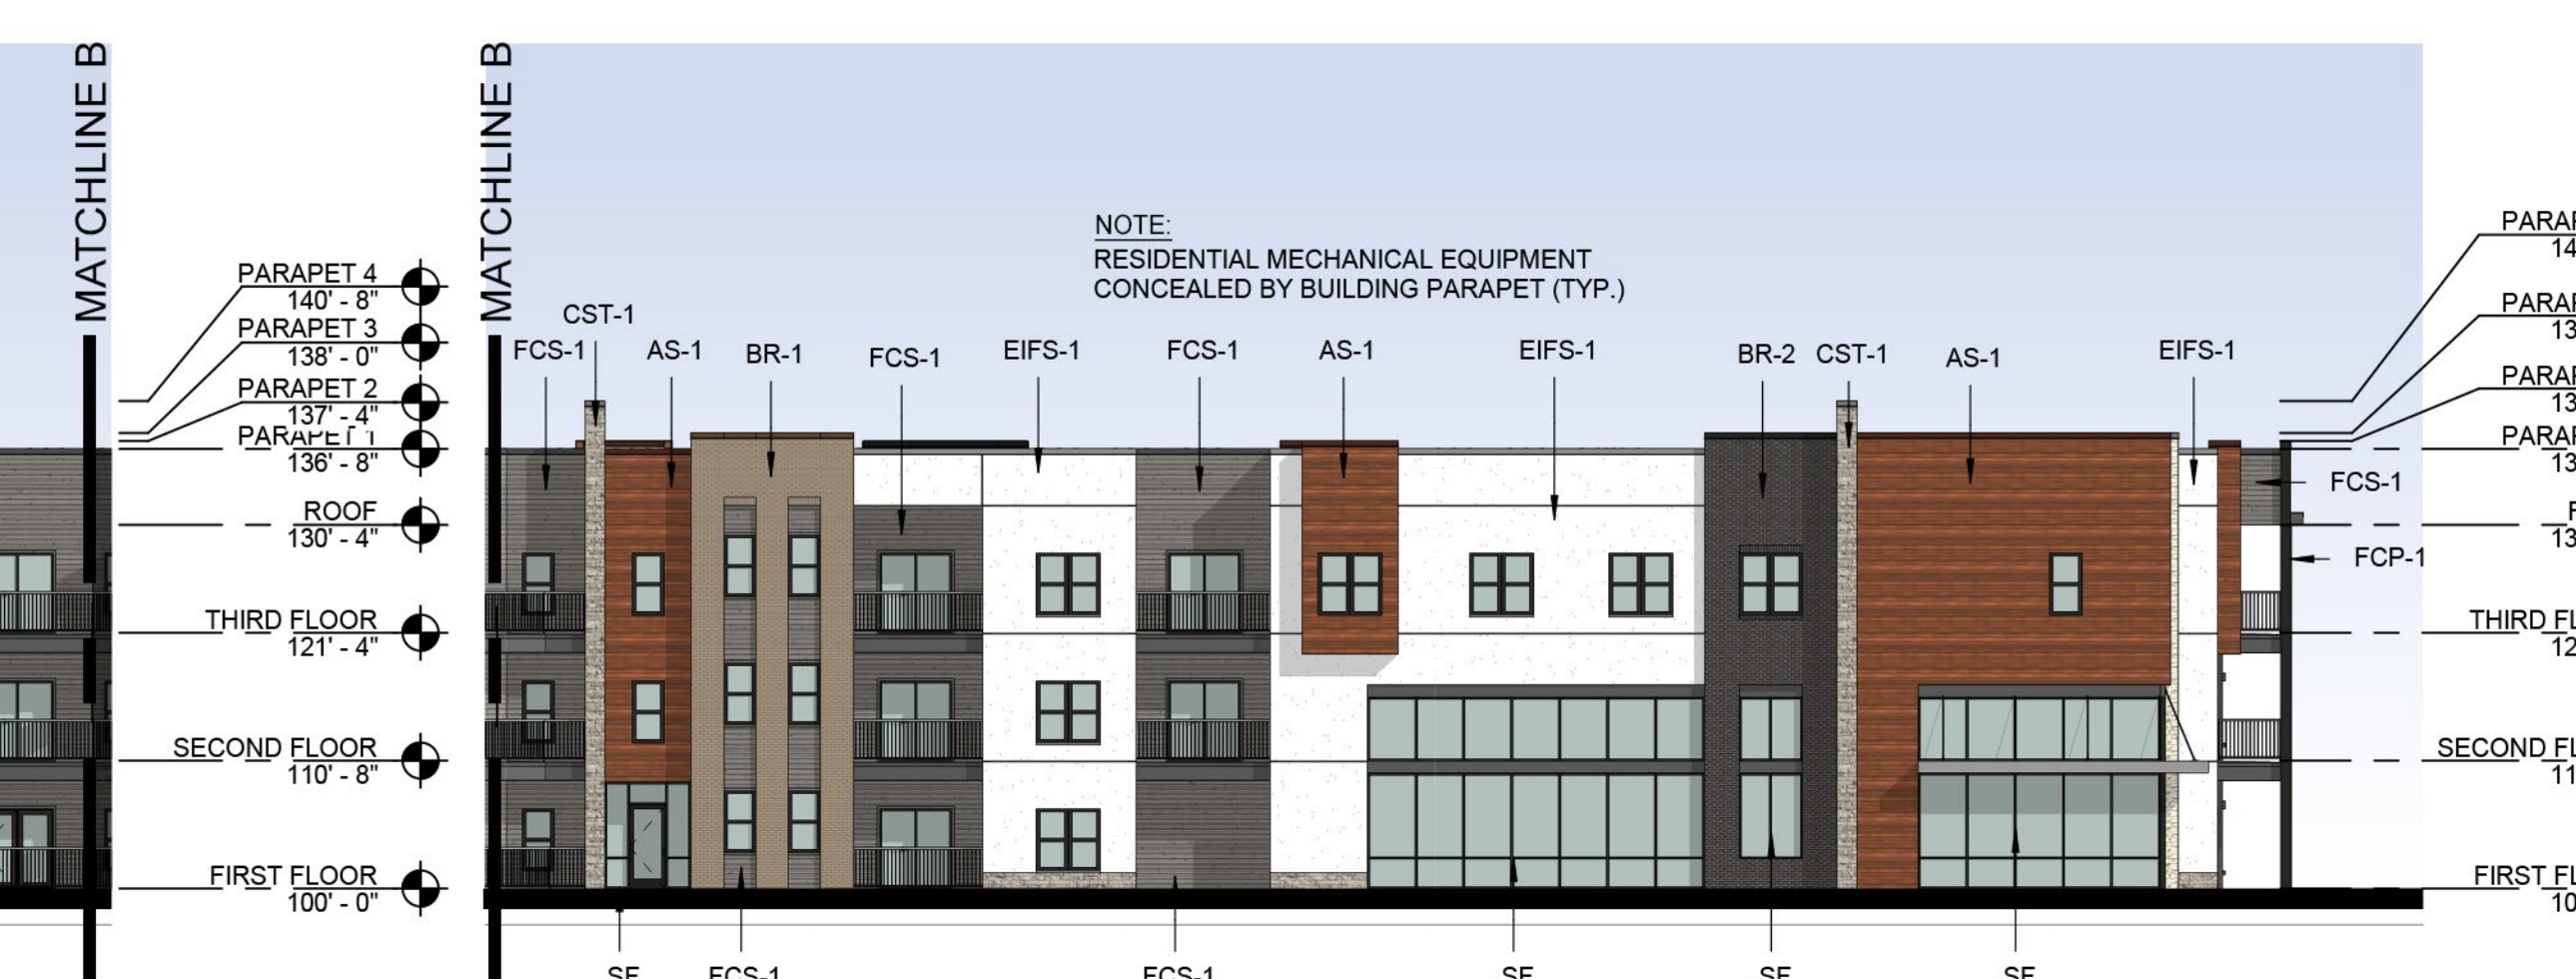

8 WEST ELEVATION



BUILDING PERSPECTIVE

BUILDING 1

SUMMIT at WEST PRYOR - PHASE II

LEE'S SUMMIT,
20-001

MISSOURI
11-30-2020