

PWC 3/20  
CC 4/5

REVISIONS		
NUMBER	BY	DATE

0 1 2  
THIS BAR IS EQUAL TO 2"  
AT FULL SCALE (34X22).  
PLOT 1

LEE'S SUMMIT MUNICIPAL AIRPORT  
LEE'S SUMMIT, MISSOURI  
NORTHWEST QUADRANT T-HANGAR  
DEVELOPMENT - PHASE 2

LEE'S SUMMIT PROJECT #47632185

ONE MEMORIAL DRIVE, SUITE 500  
ST. LOUIS, MO 63102  
(314) 438-5500



FILE: phase 2 pavements.dgn

DESIGN BY: BDB

DRAWN BY: BDB

CHECKED BY: TCS



APPROVED BY: TCS

DATE: NOVEMBER 10, 2017

JOB No: 17443-01

LAYOUT PLAN

SHEET 08 OF 28 SHEETS

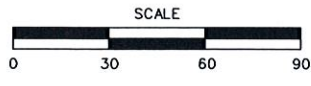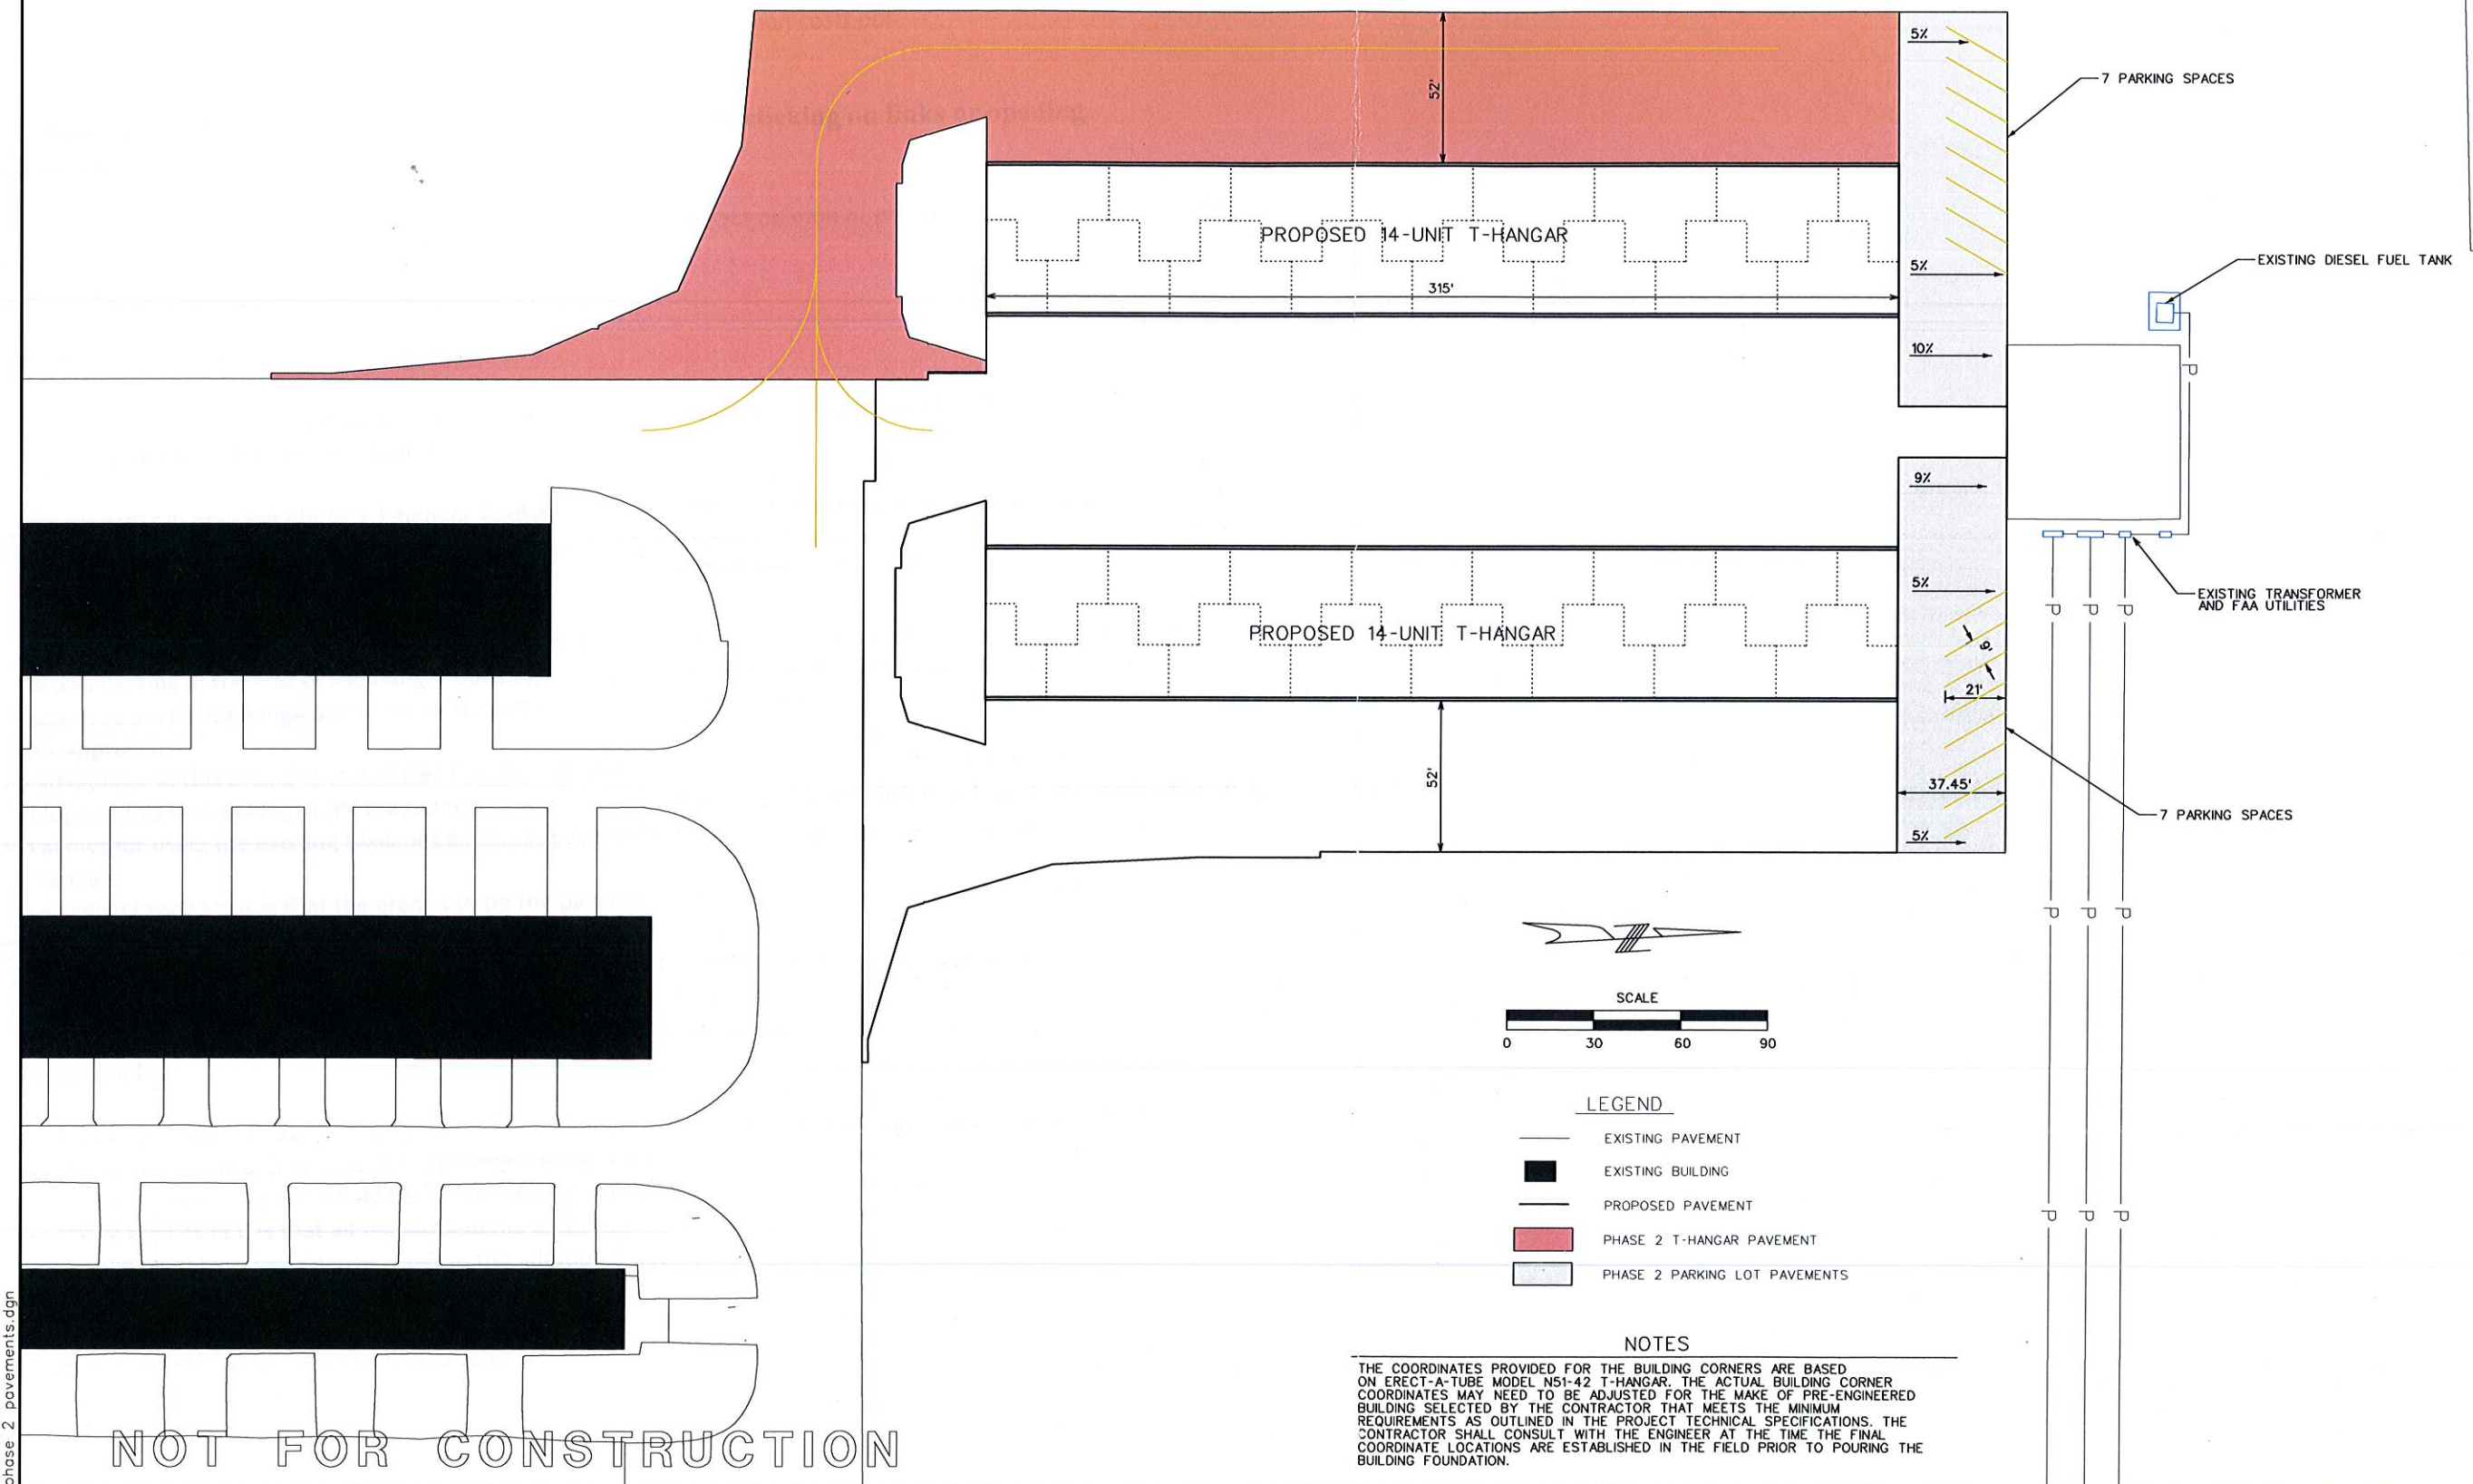

LEGEND

- EXISTING PAVEMENT
- EXISTING BUILDING
- PROPOSED PAVEMENT
- PHASE 2 T-HANGAR PAVEMENT
- PHASE 2 PARKING LOT PAVEMENTS

NOTES

THE COORDINATES PROVIDED FOR THE BUILDING CORNERS ARE BASED ON ERECT-A-TUBE MODEL N51-42 T-HANGAR. THE ACTUAL BUILDING CORNER COORDINATES MAY NEED TO BE ADJUSTED FOR THE MAKE OF PRE-ENGINEERED BUILDING SELECTED BY THE CONTRACTOR THAT MEETS THE MINIMUM REQUIREMENTS AS OUTLINED IN THE PROJECT TECHNICAL SPECIFICATIONS. THE CONTRACTOR SHALL CONSULT WITH THE ENGINEER AT THE TIME THE FINAL COORDINATE LOCATIONS ARE ESTABLISHED IN THE FIELD PRIOR TO POURING THE BUILDING FOUNDATION.

12/21/2017  
Phase 2 pavements.dgn

NOT FOR CONSTRUCTION