


9/13/2016 K:\LeesSummitMO_10443-03_Implementation\Draw\Exhibit\CIP\Taxiway Project_work_2017.dgn

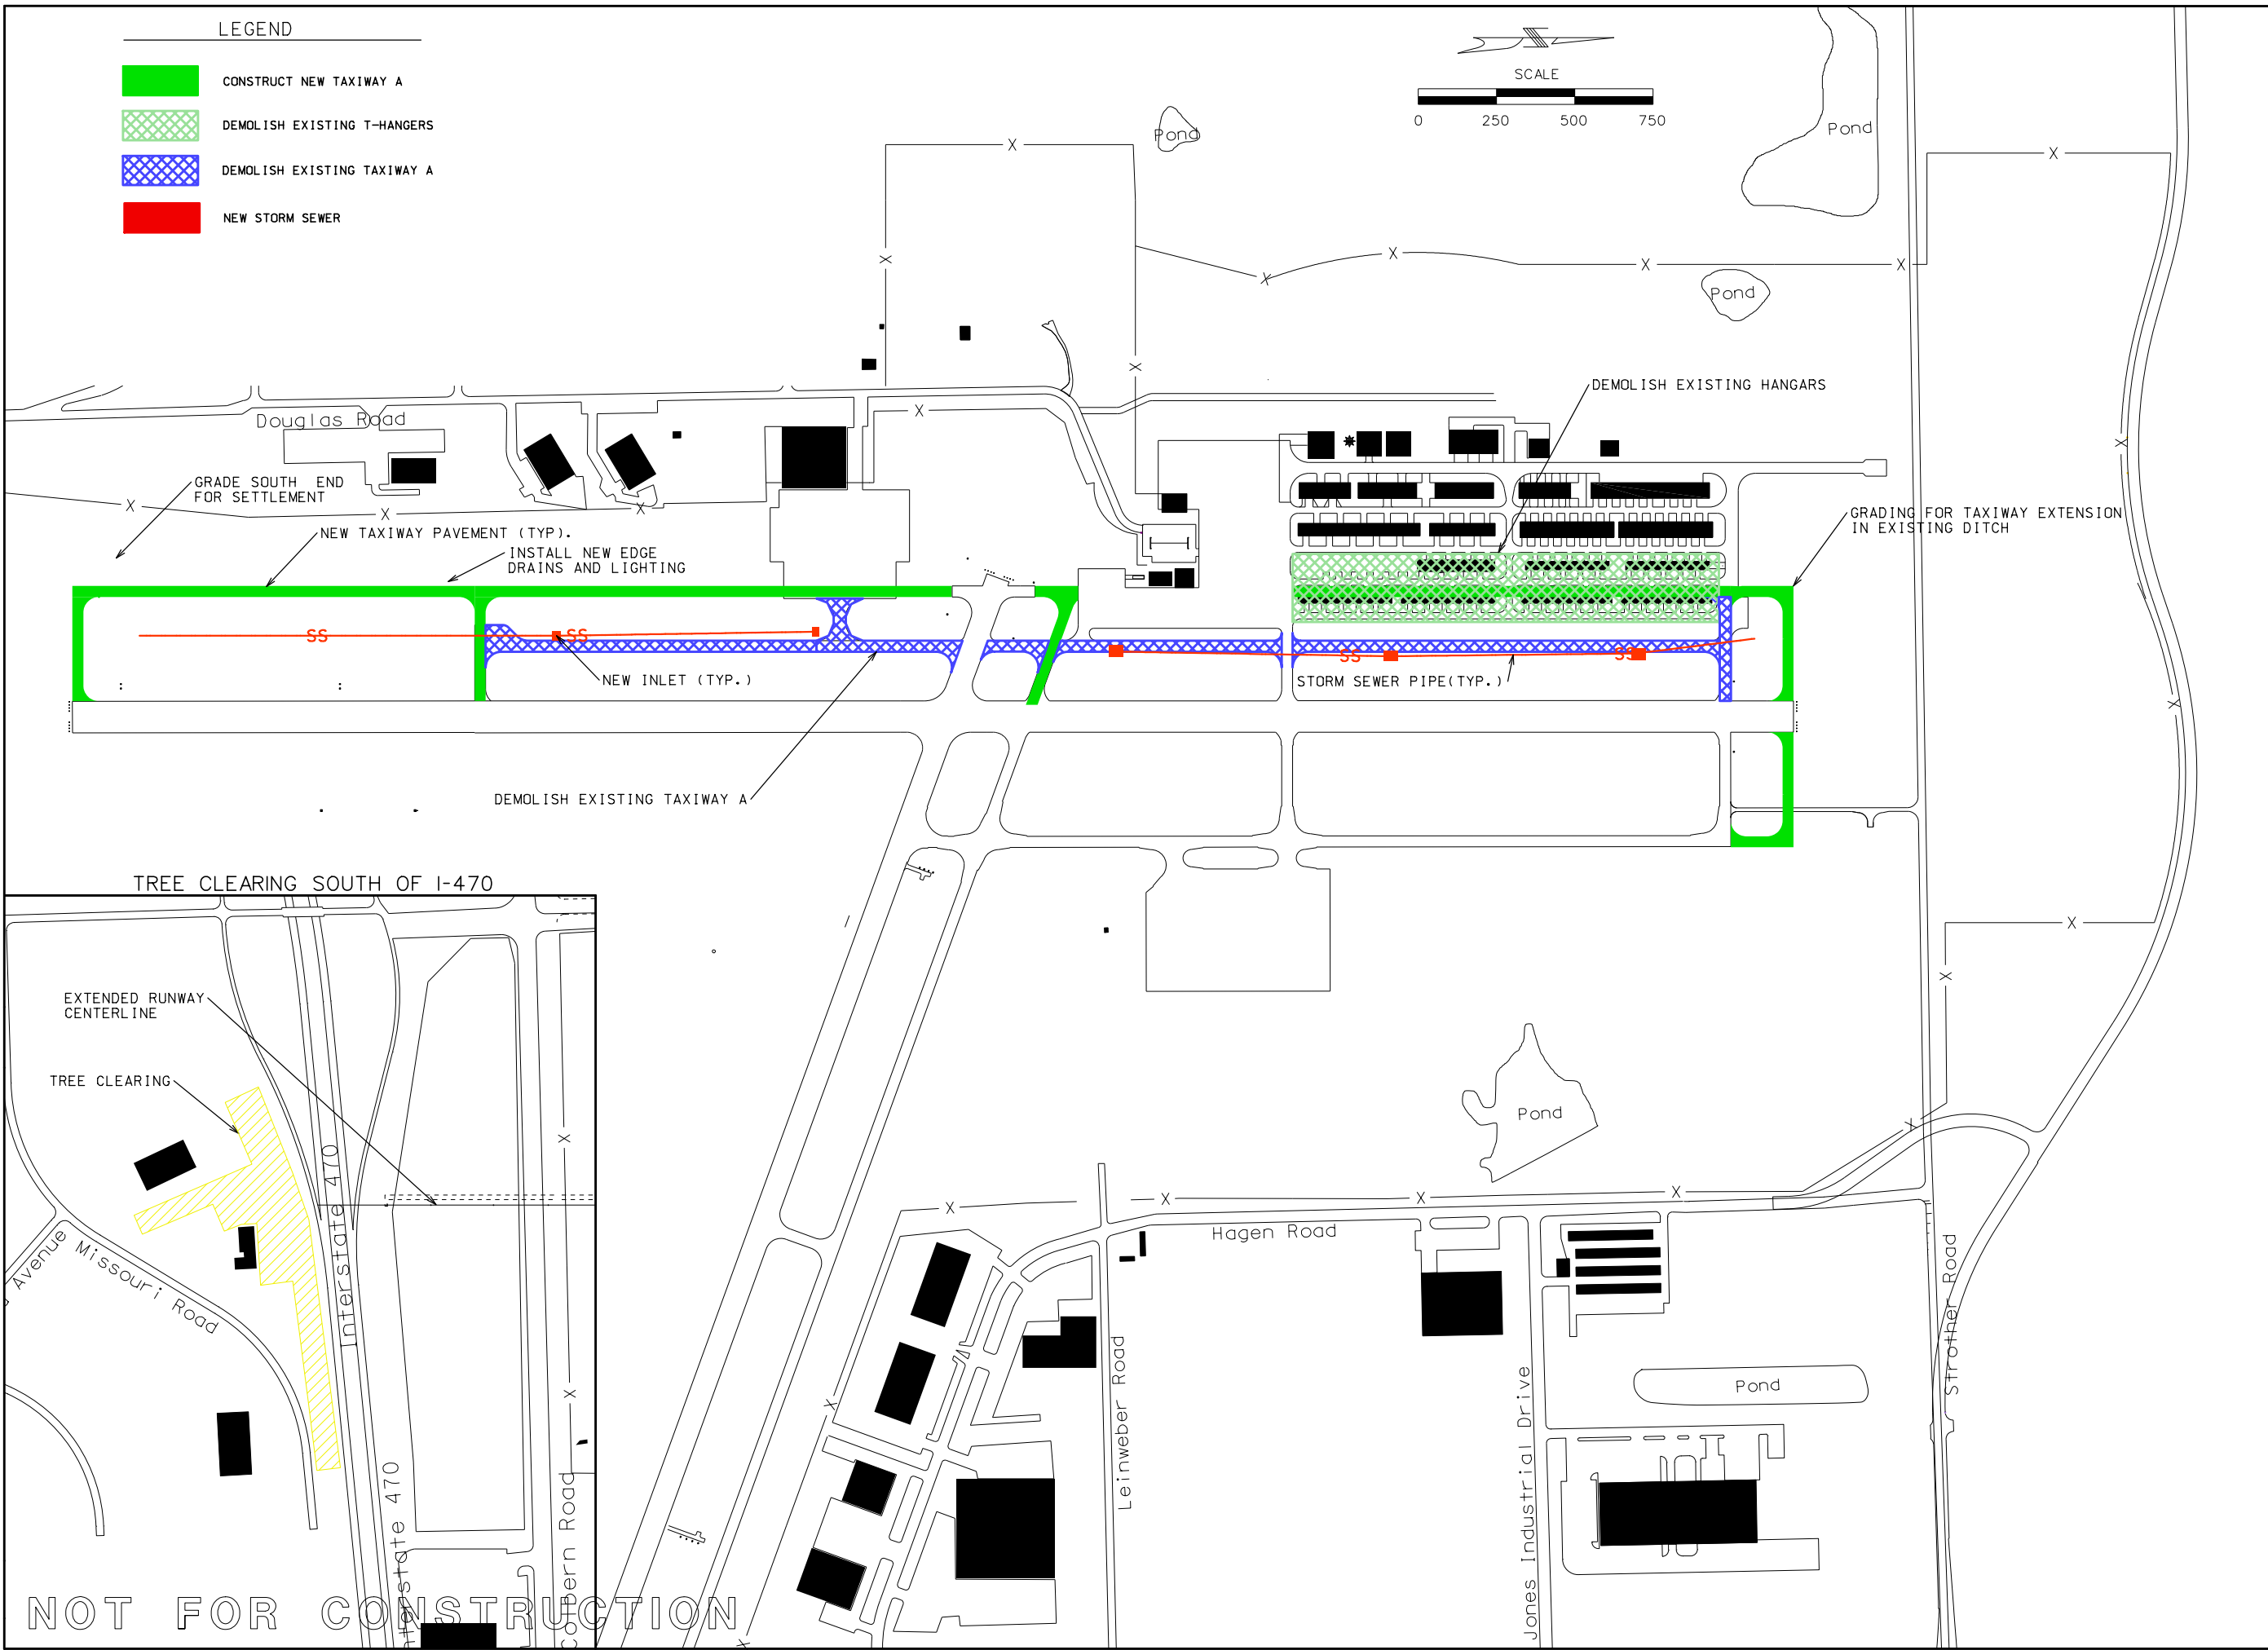

REVISIONS		
NUMBER	BY	DATE

0 1 2
THIS BAR IS EQUAL TO 2'
AT FULL SCALE (34X22).
PLOT 1

LEE'S SUMMIT MUNICIPAL AIRPORT
2751 NE DOUGLAS, LEE'S SUMMIT,
JACKSON COUNTY, MISSOURI 64064

IMPLEMENTATION REPORT

PRELIMINARY

CMT
CRAWFORD, MURPHY & TILLY, INC.
CONSULTING ENGINEERS
ONE MEMORIAL DRIVE
GATEWAY TOWER, SUITE 500
P.O. BOX 13141, JEFFERSON CITY, MO 64101
PROFESSIONAL ENGINEERING - 000631

FILE: Taxiway Project_work_2017.dgn
DESIGN BY: BDB
DRAWN BY: BDB
CHECKED BY: TCS
APPROVED BY: TCS
DATE: JULY 9, 2010
JOB No: 10443-03
TAXIWAY PAVEMENT IMPROVEMENTS
SHEET XX OF XX SHEETS

NOT FOR CONSTRUCTION