



SIDE ELEVATION  
NTS

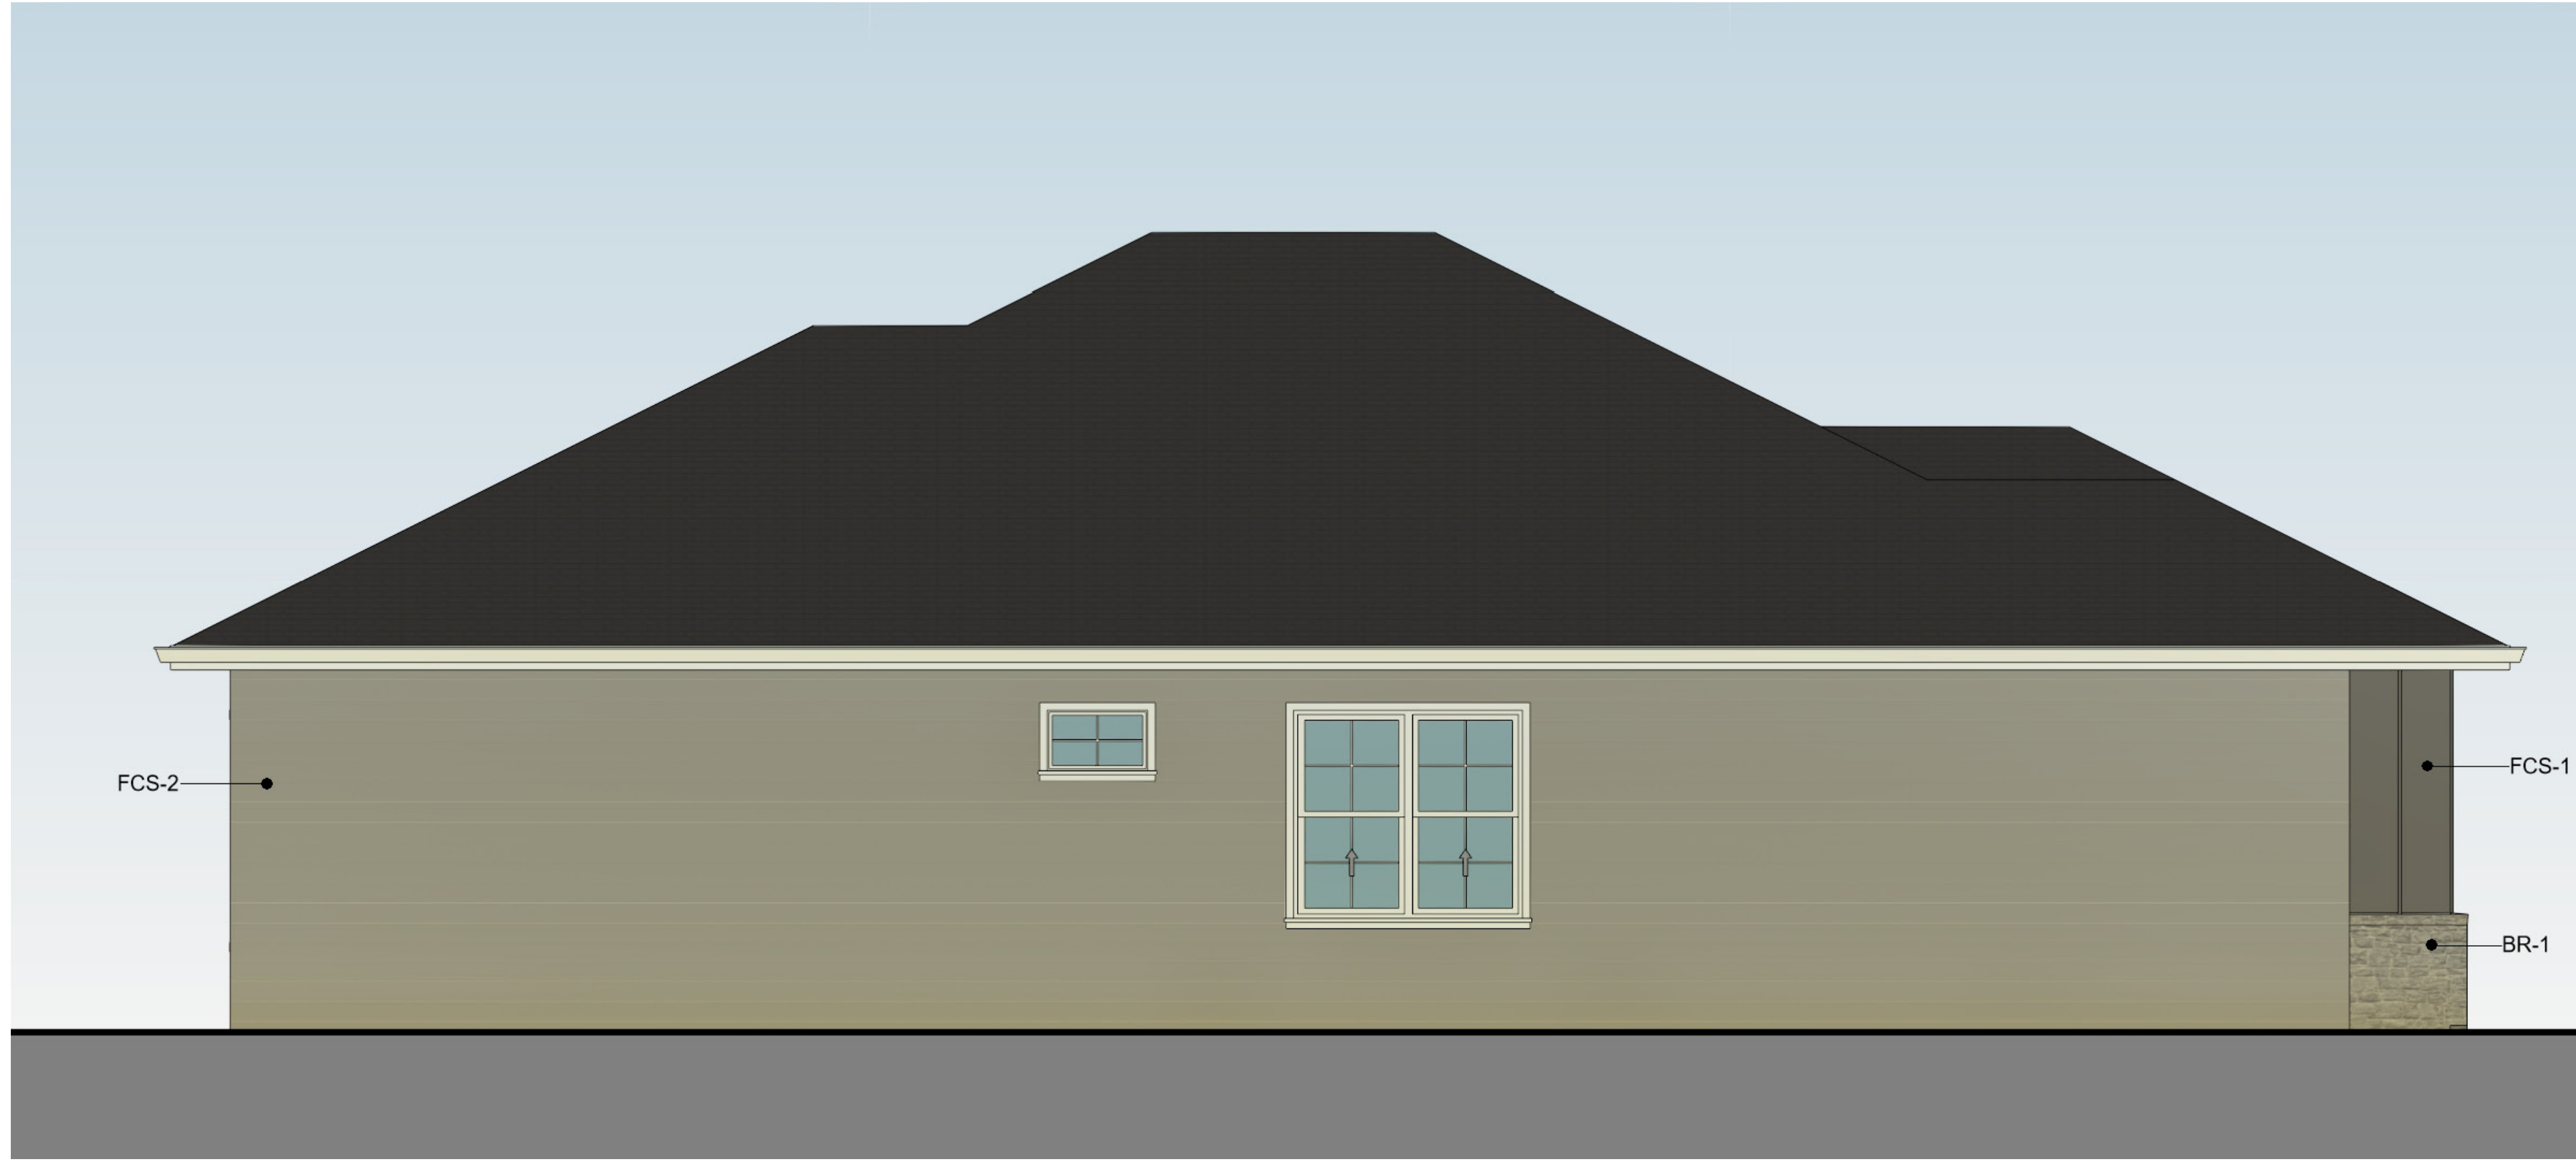

FRONT ELEVATION  
NTS




SIDE ELEVATION  
NTS

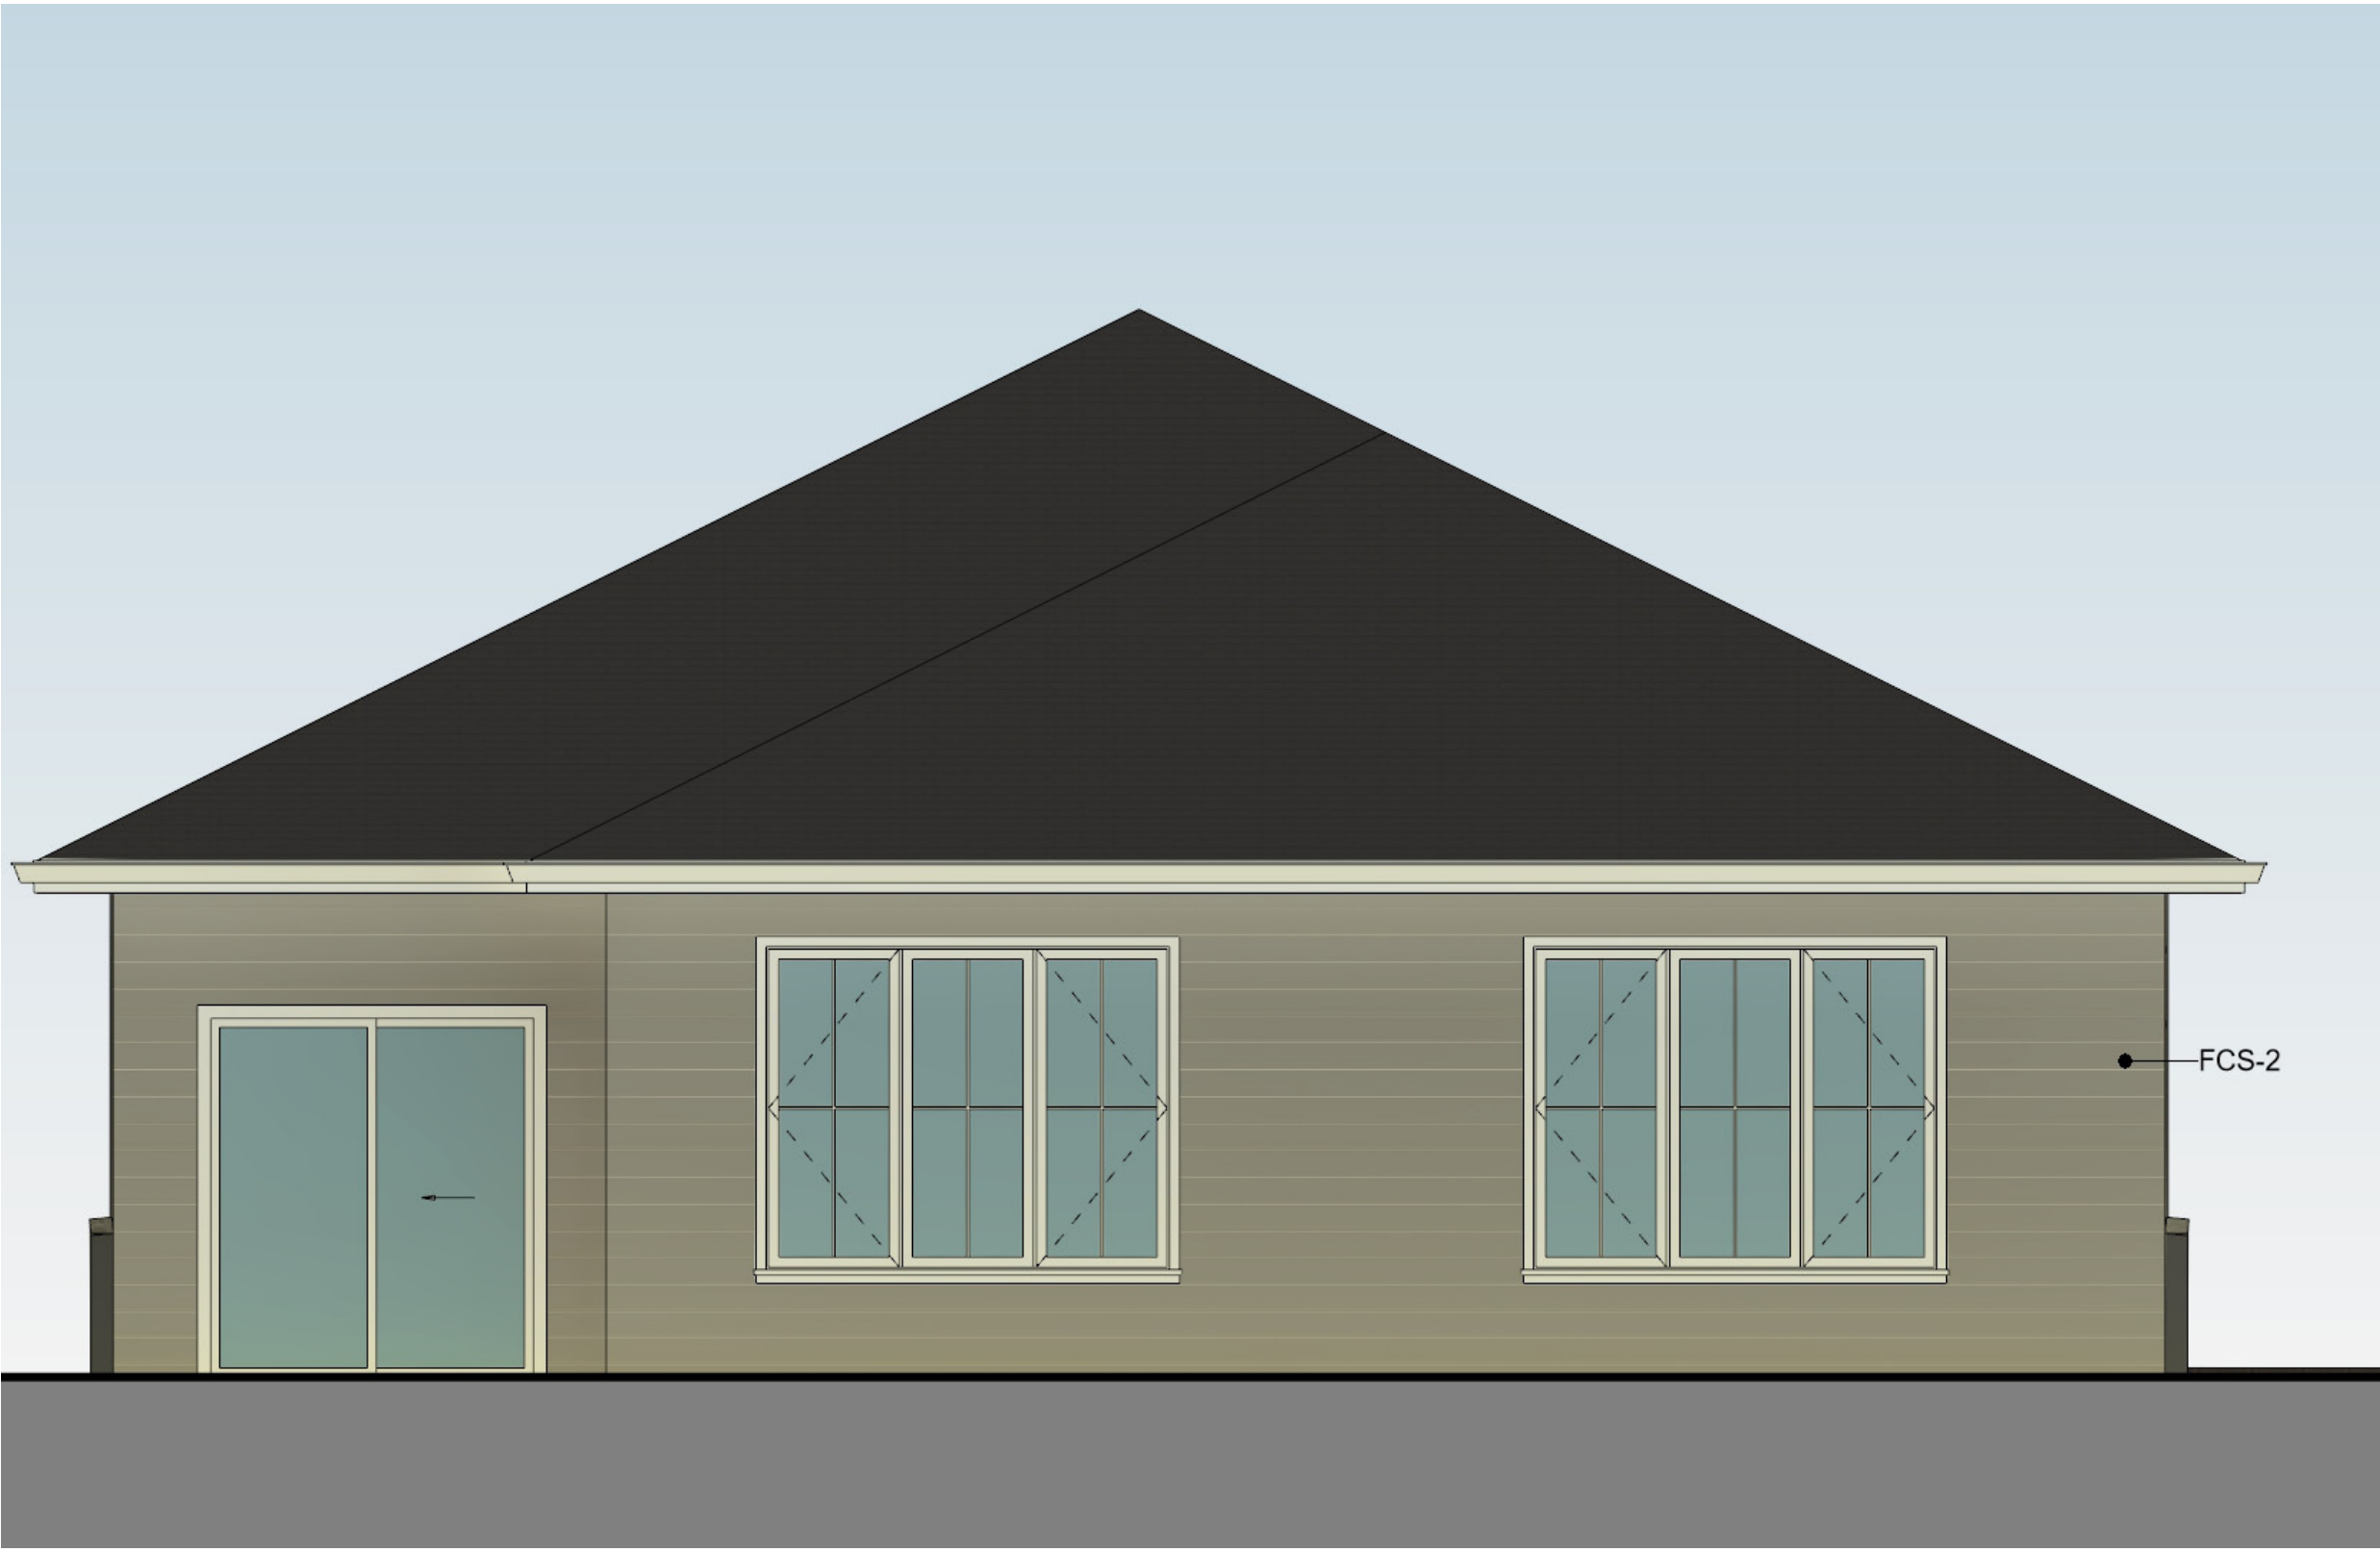

REAR ELEVATION  
NTS

**FCS-1**  
BOARD AND BATTEN SIDING IN SW7673  
"PEWTER CAST"  
**FCS-2**  
LAP SIDING IN SW7673 "PEWTER CAST"  
**BR-1**  
BRICK COLOR TBD  
**TRIM**  
SW7004 "SNOWBOUND"

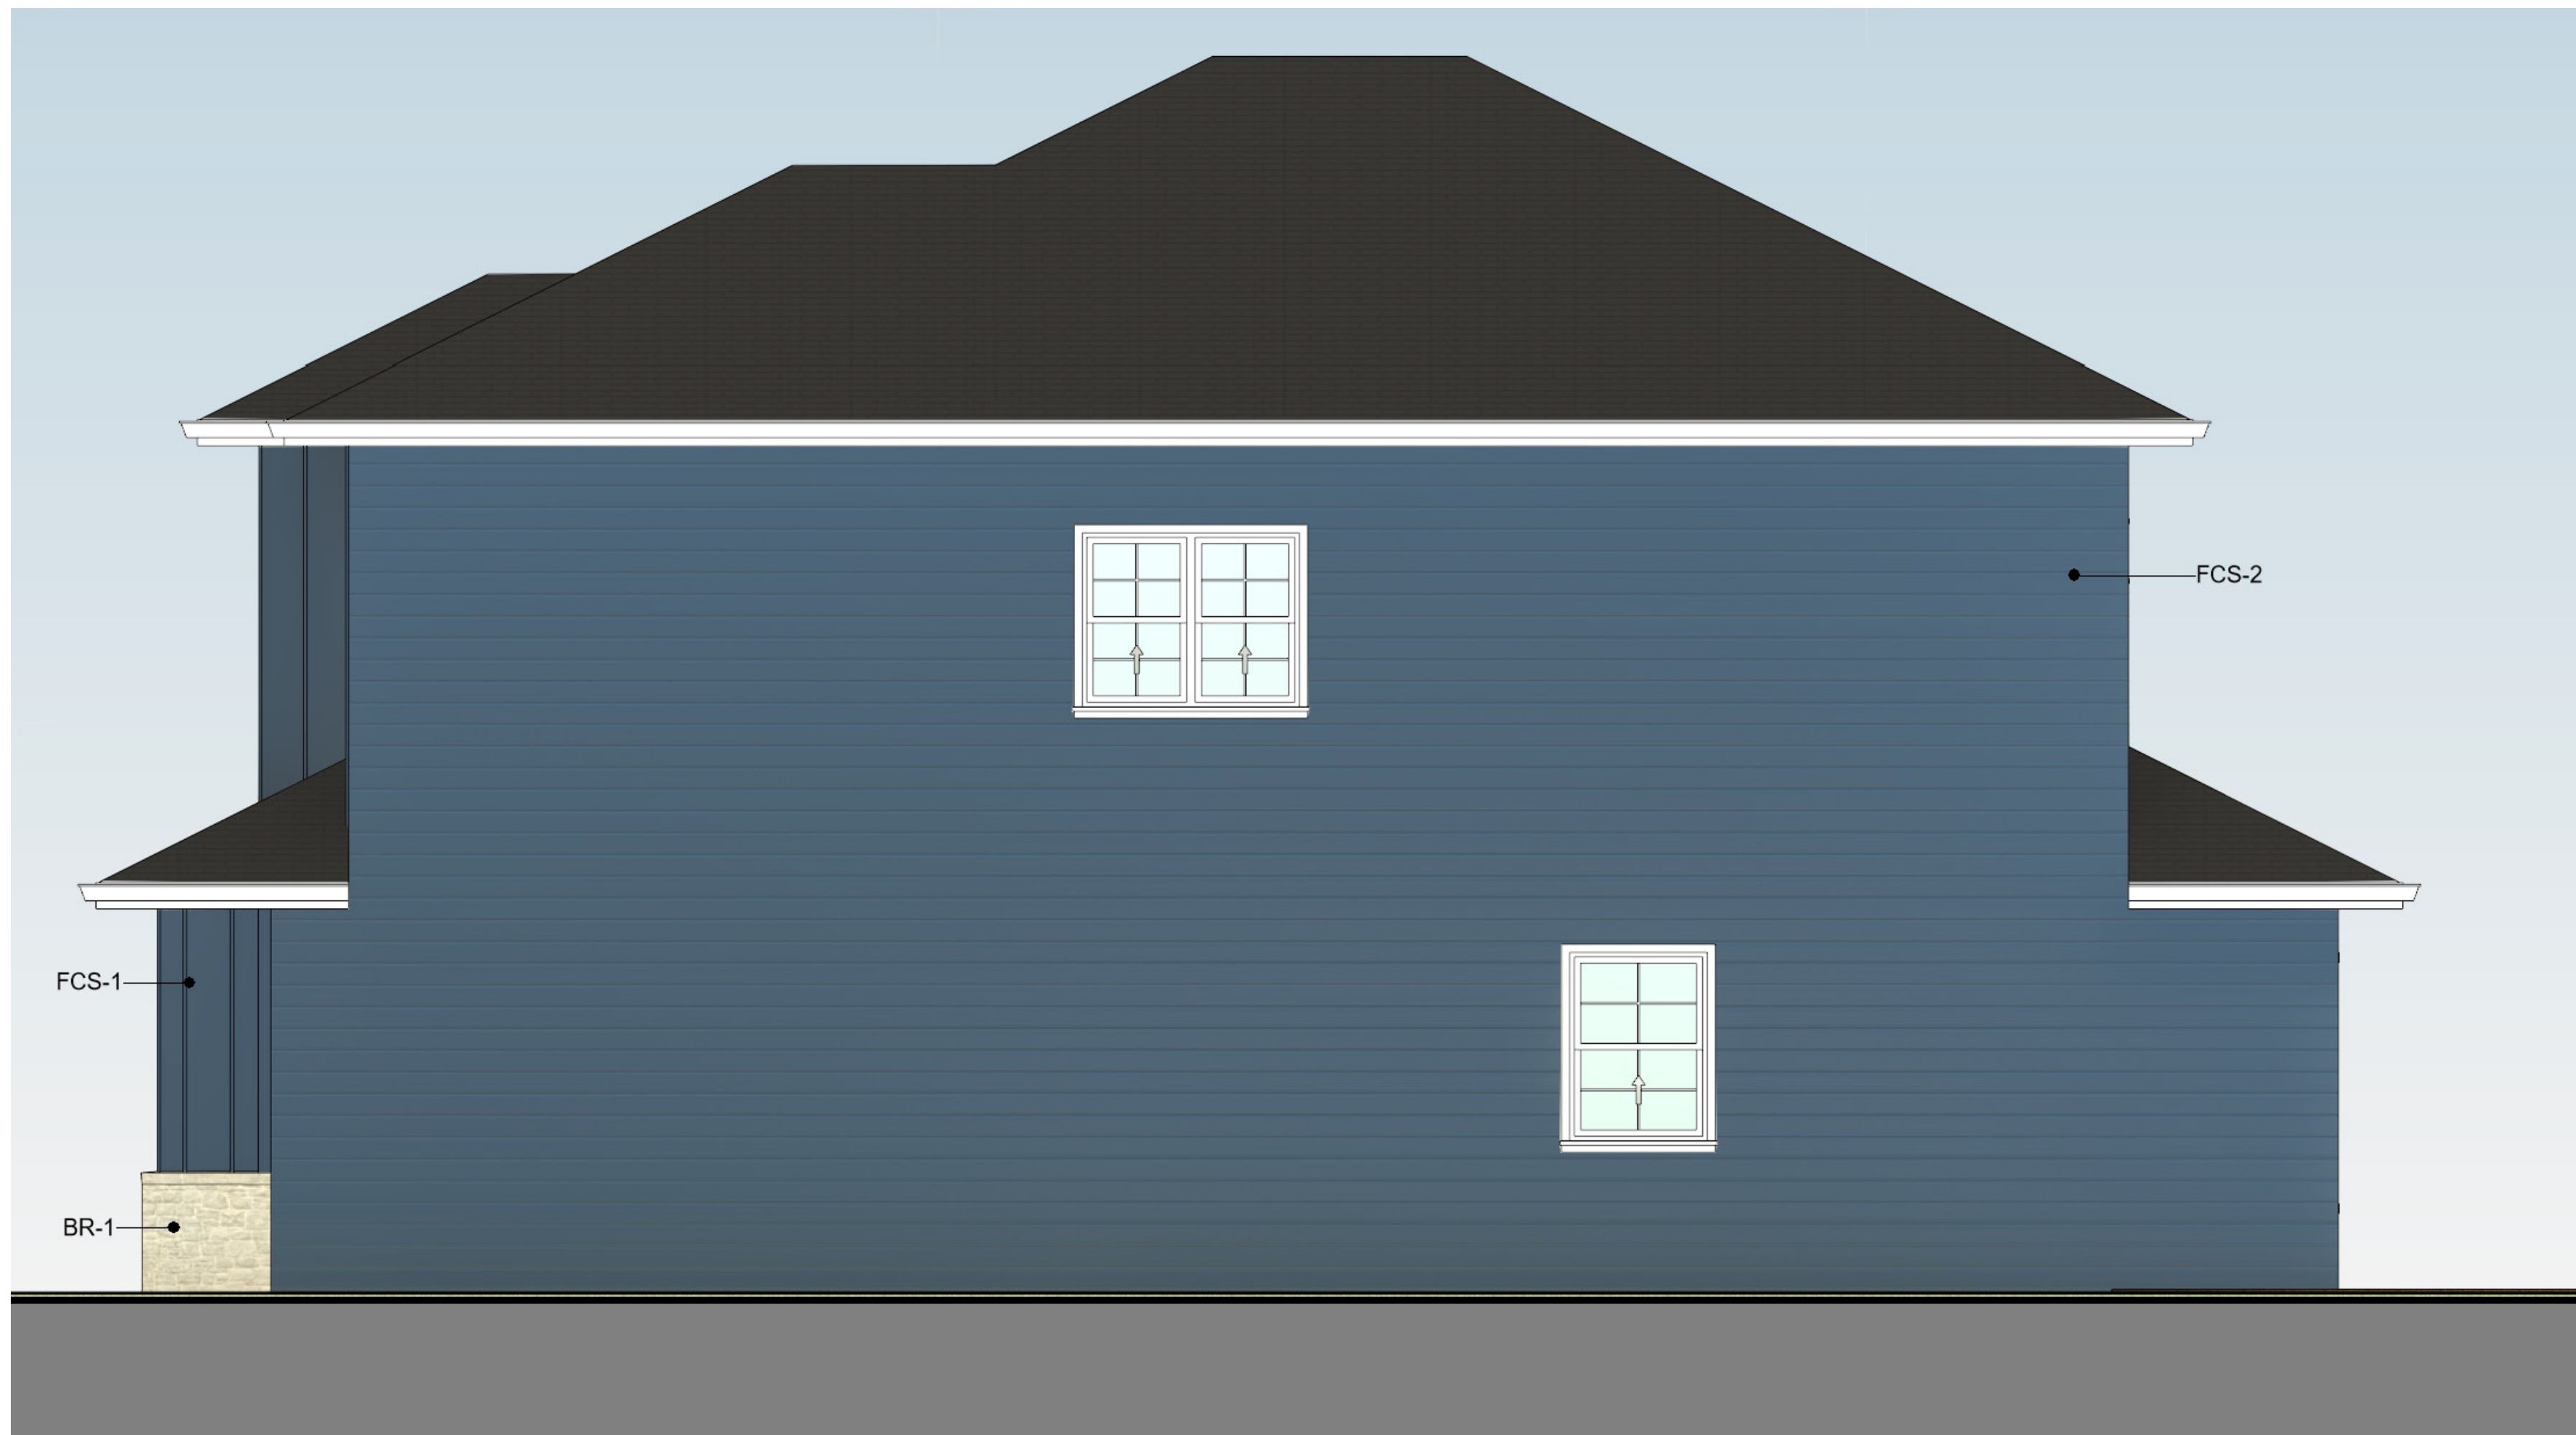

SIDE ELEVATION  
NTS



FRONT ELEVATION  
NTS




SIDE ELEVATION  
NTS




REAR ELEVATION  
NTS


FCS-1  
BOARD AND BATTEN SIDING IN  
SW6244 "NAVAL"  
FCS-2  
LAP SIDING IN SW6244 "NAVAL"  
BR-1  
BRICK COLOR TBD  
TRIM  
SW7004 "SNOWBOUND"

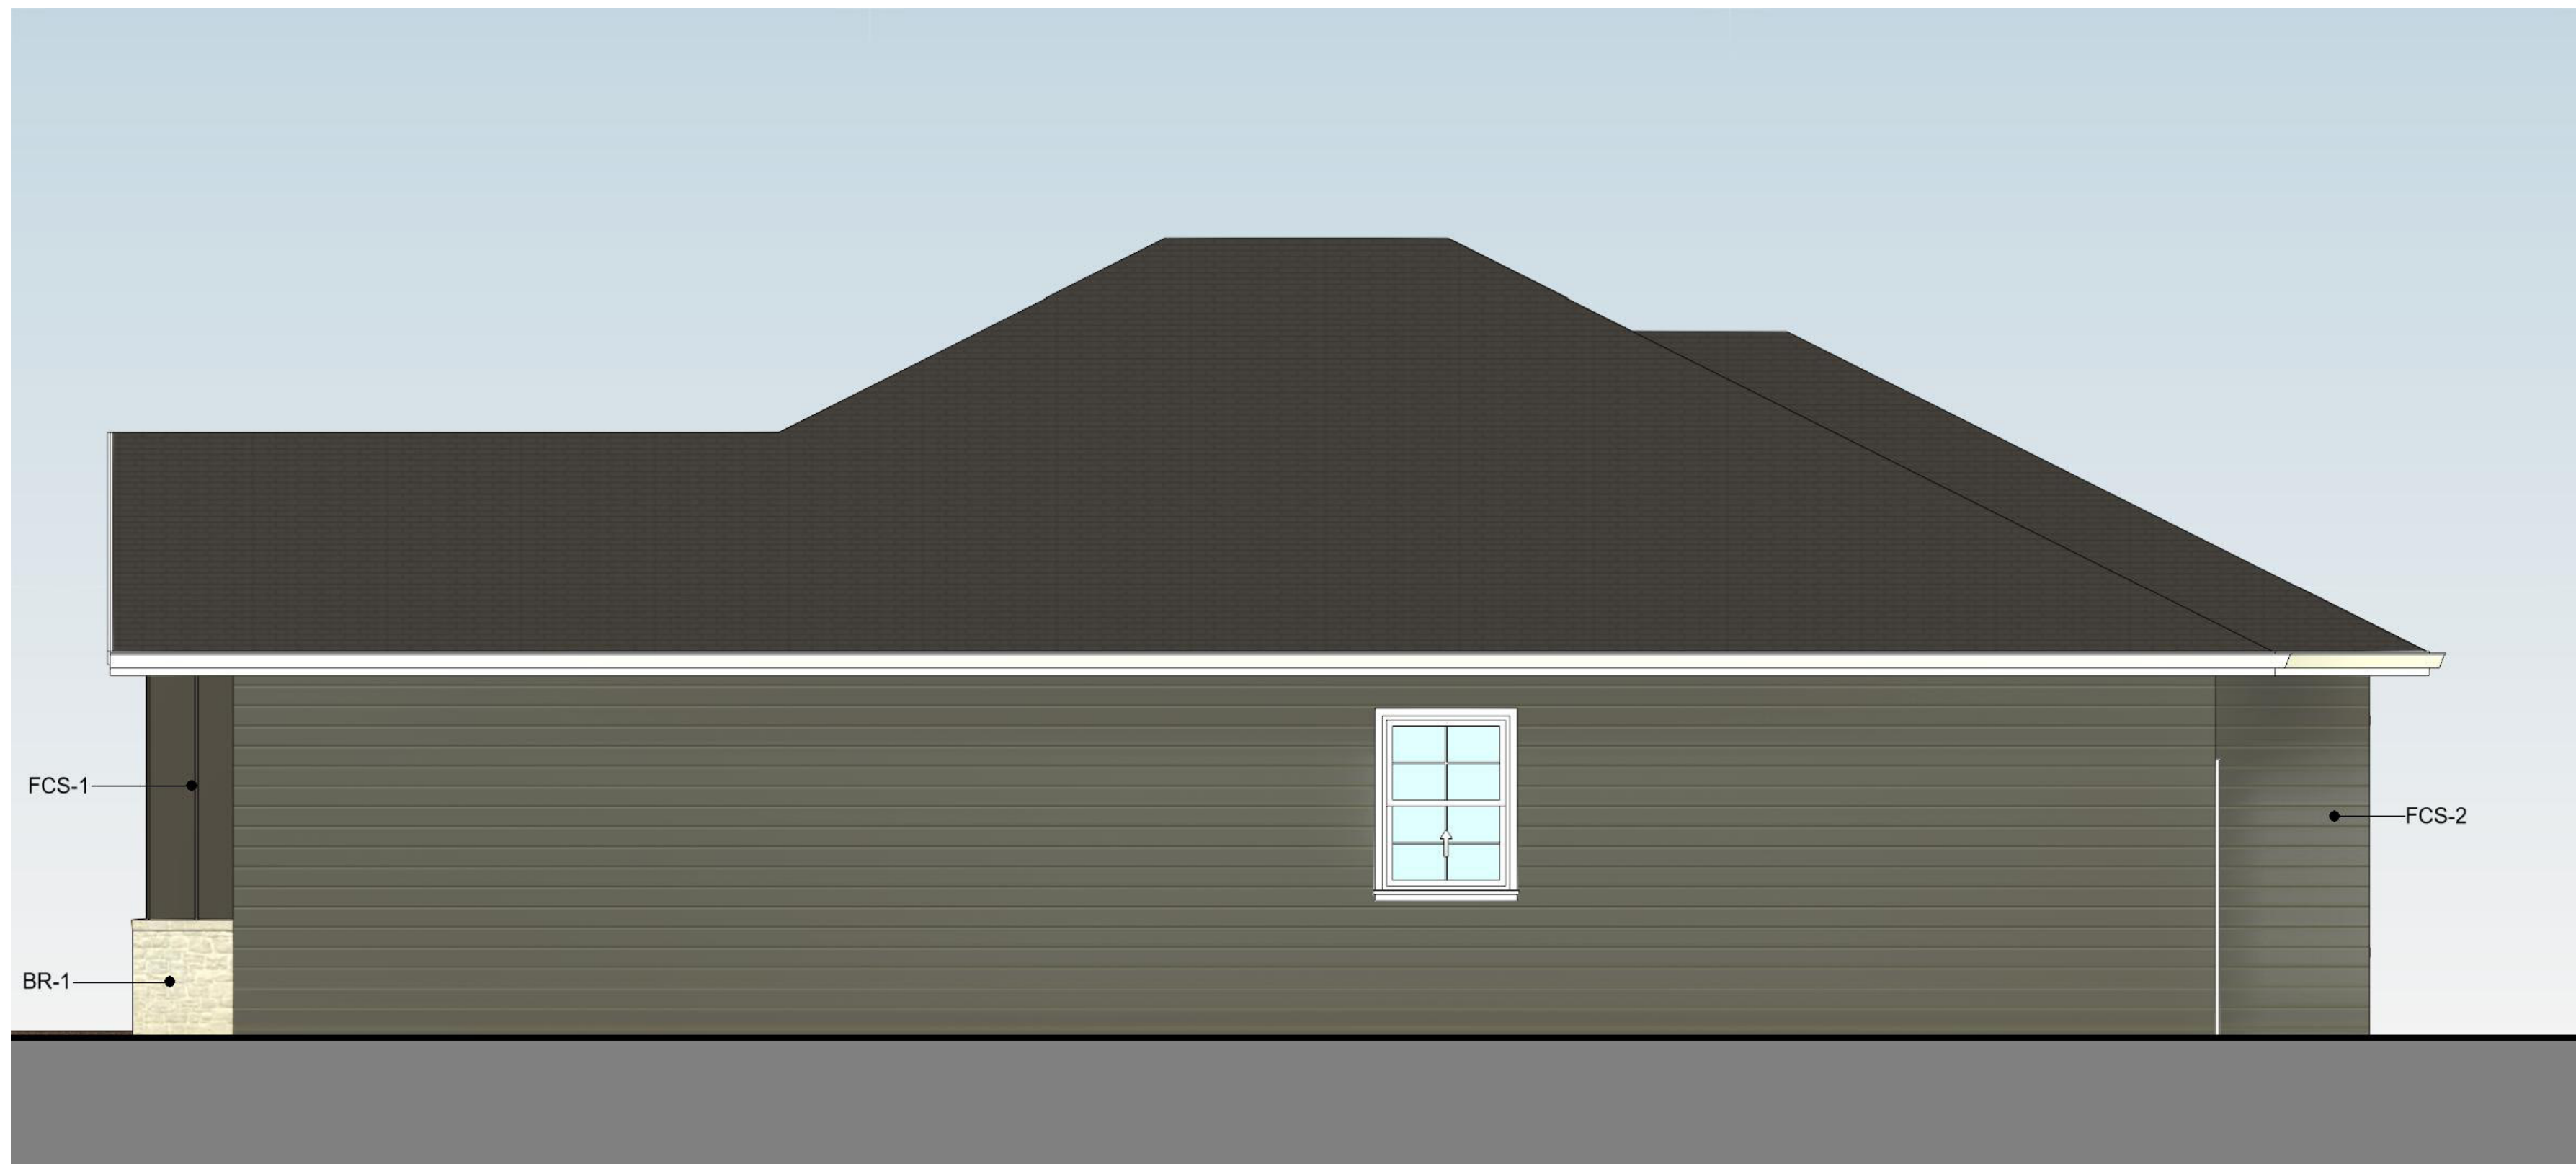


SIDE ELEVATION  
NTS

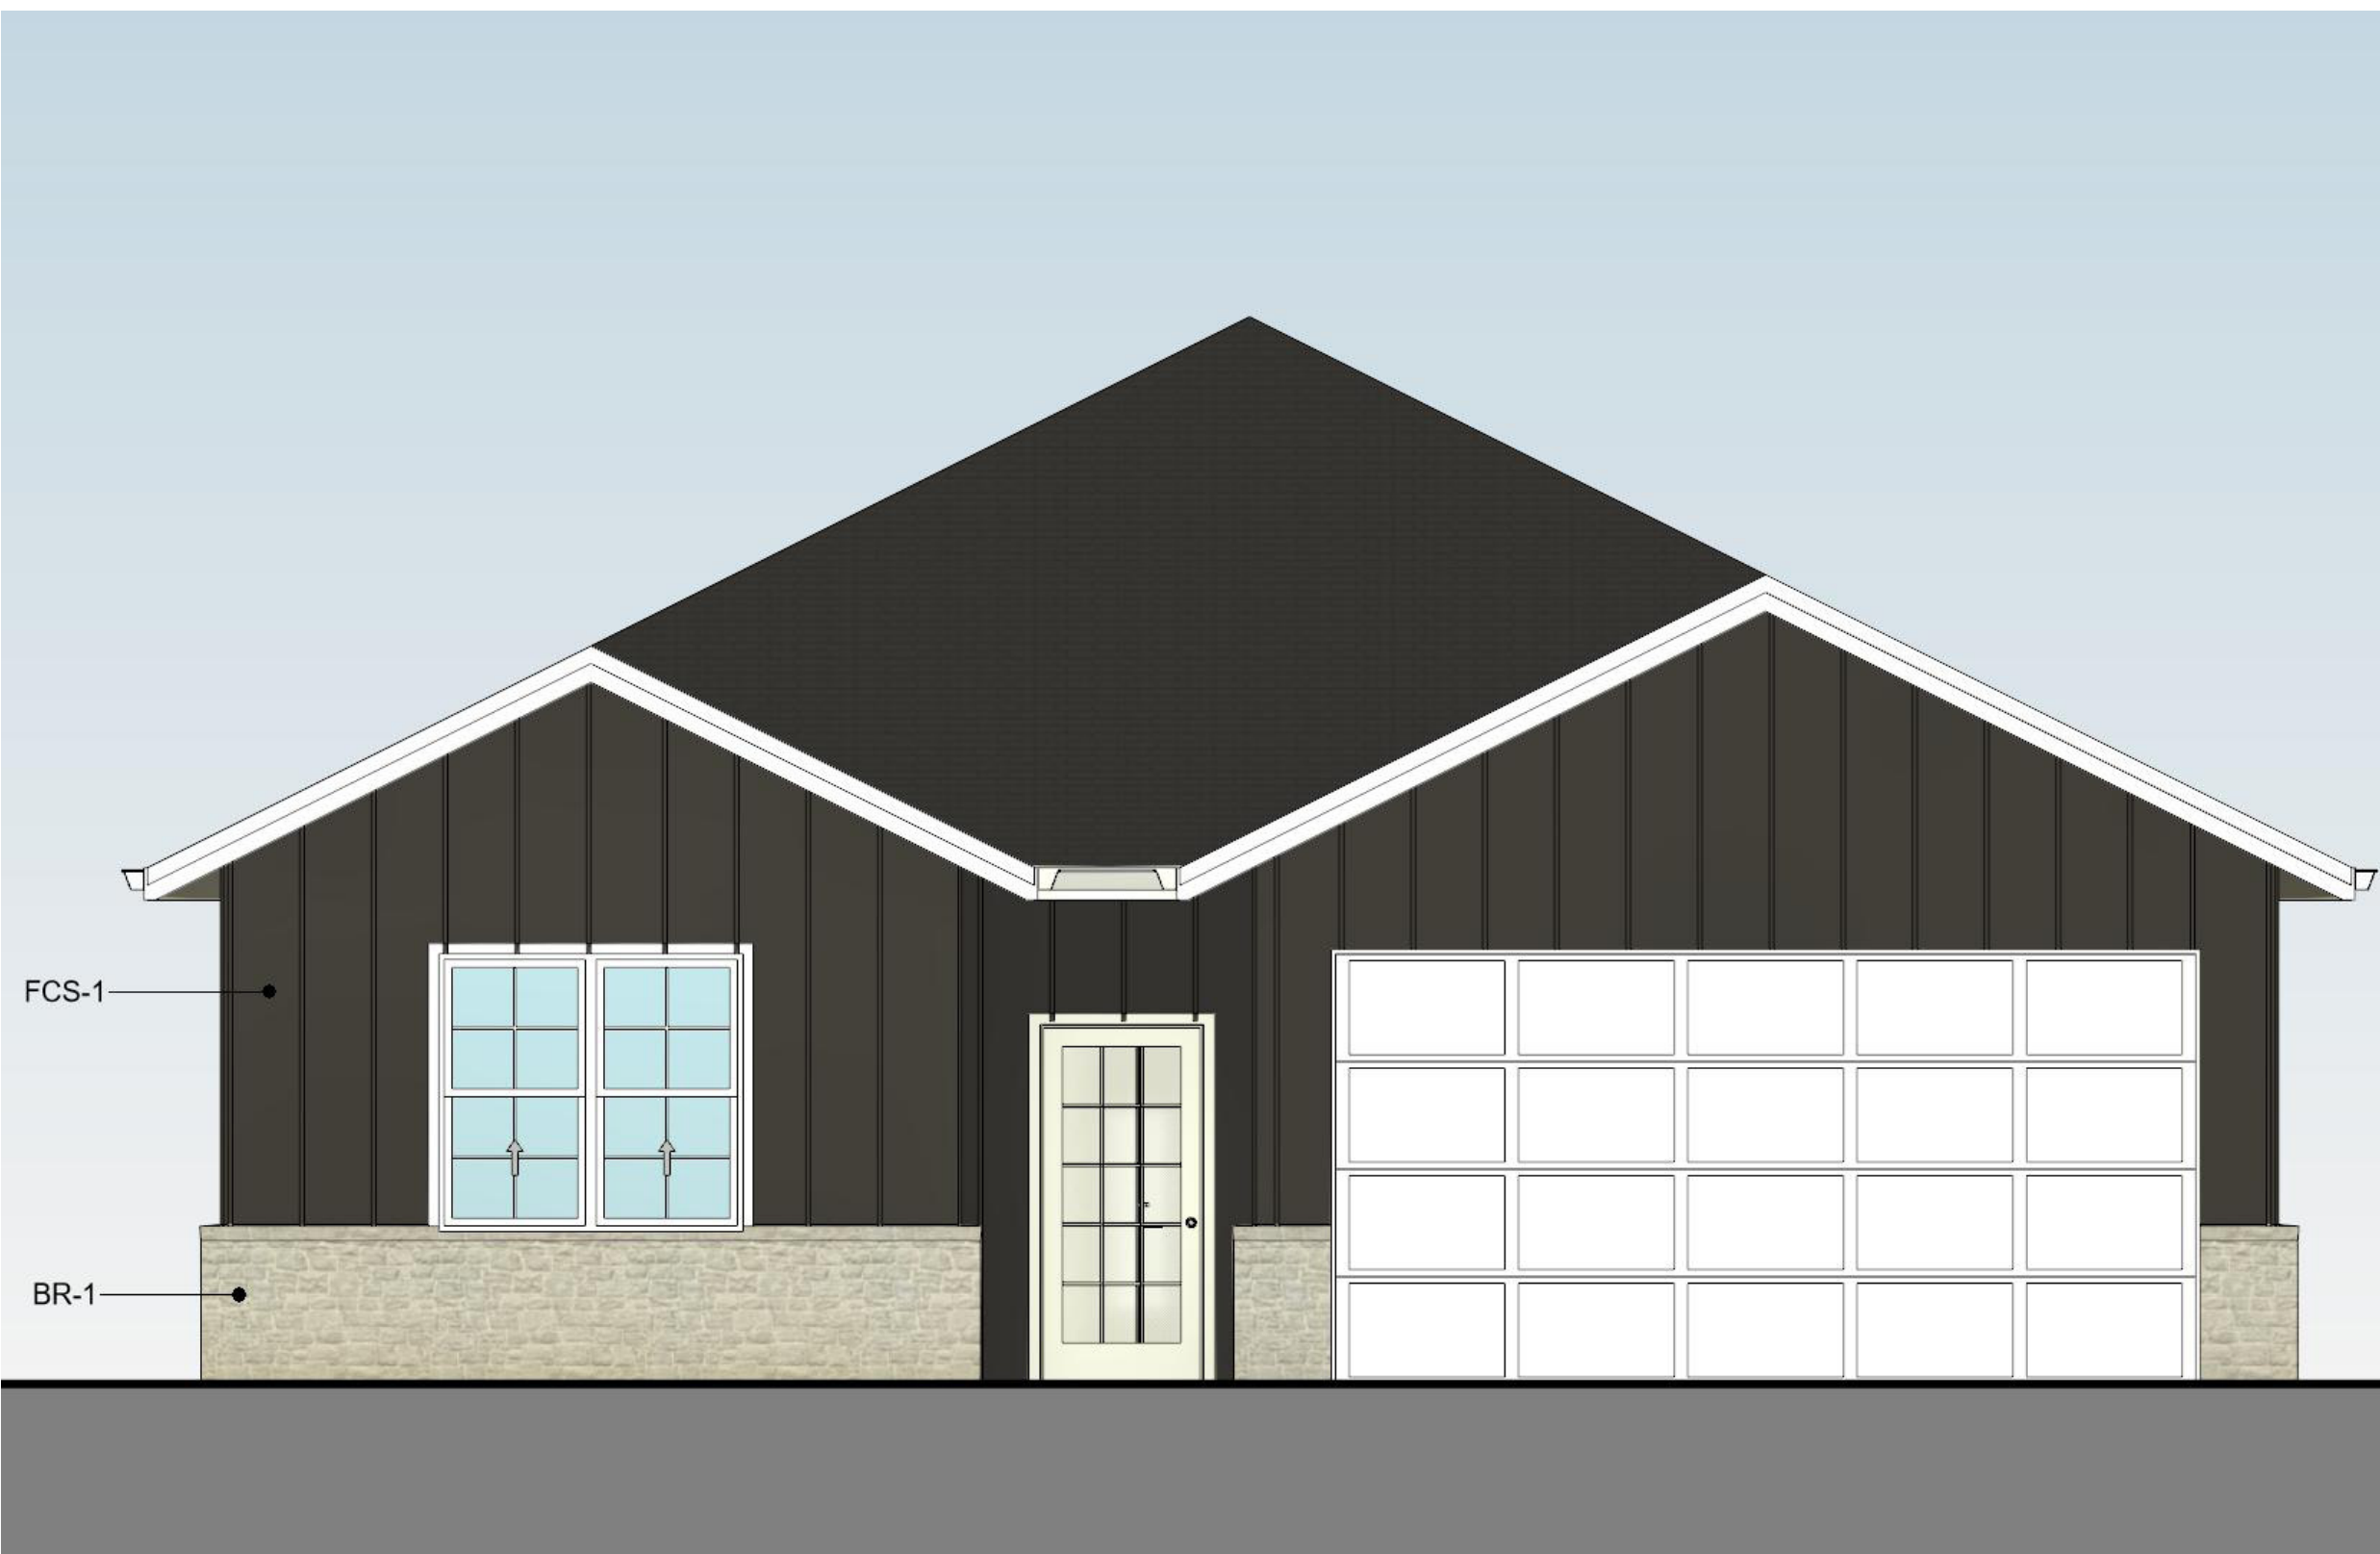

FRONT ELEVATION  
NTS

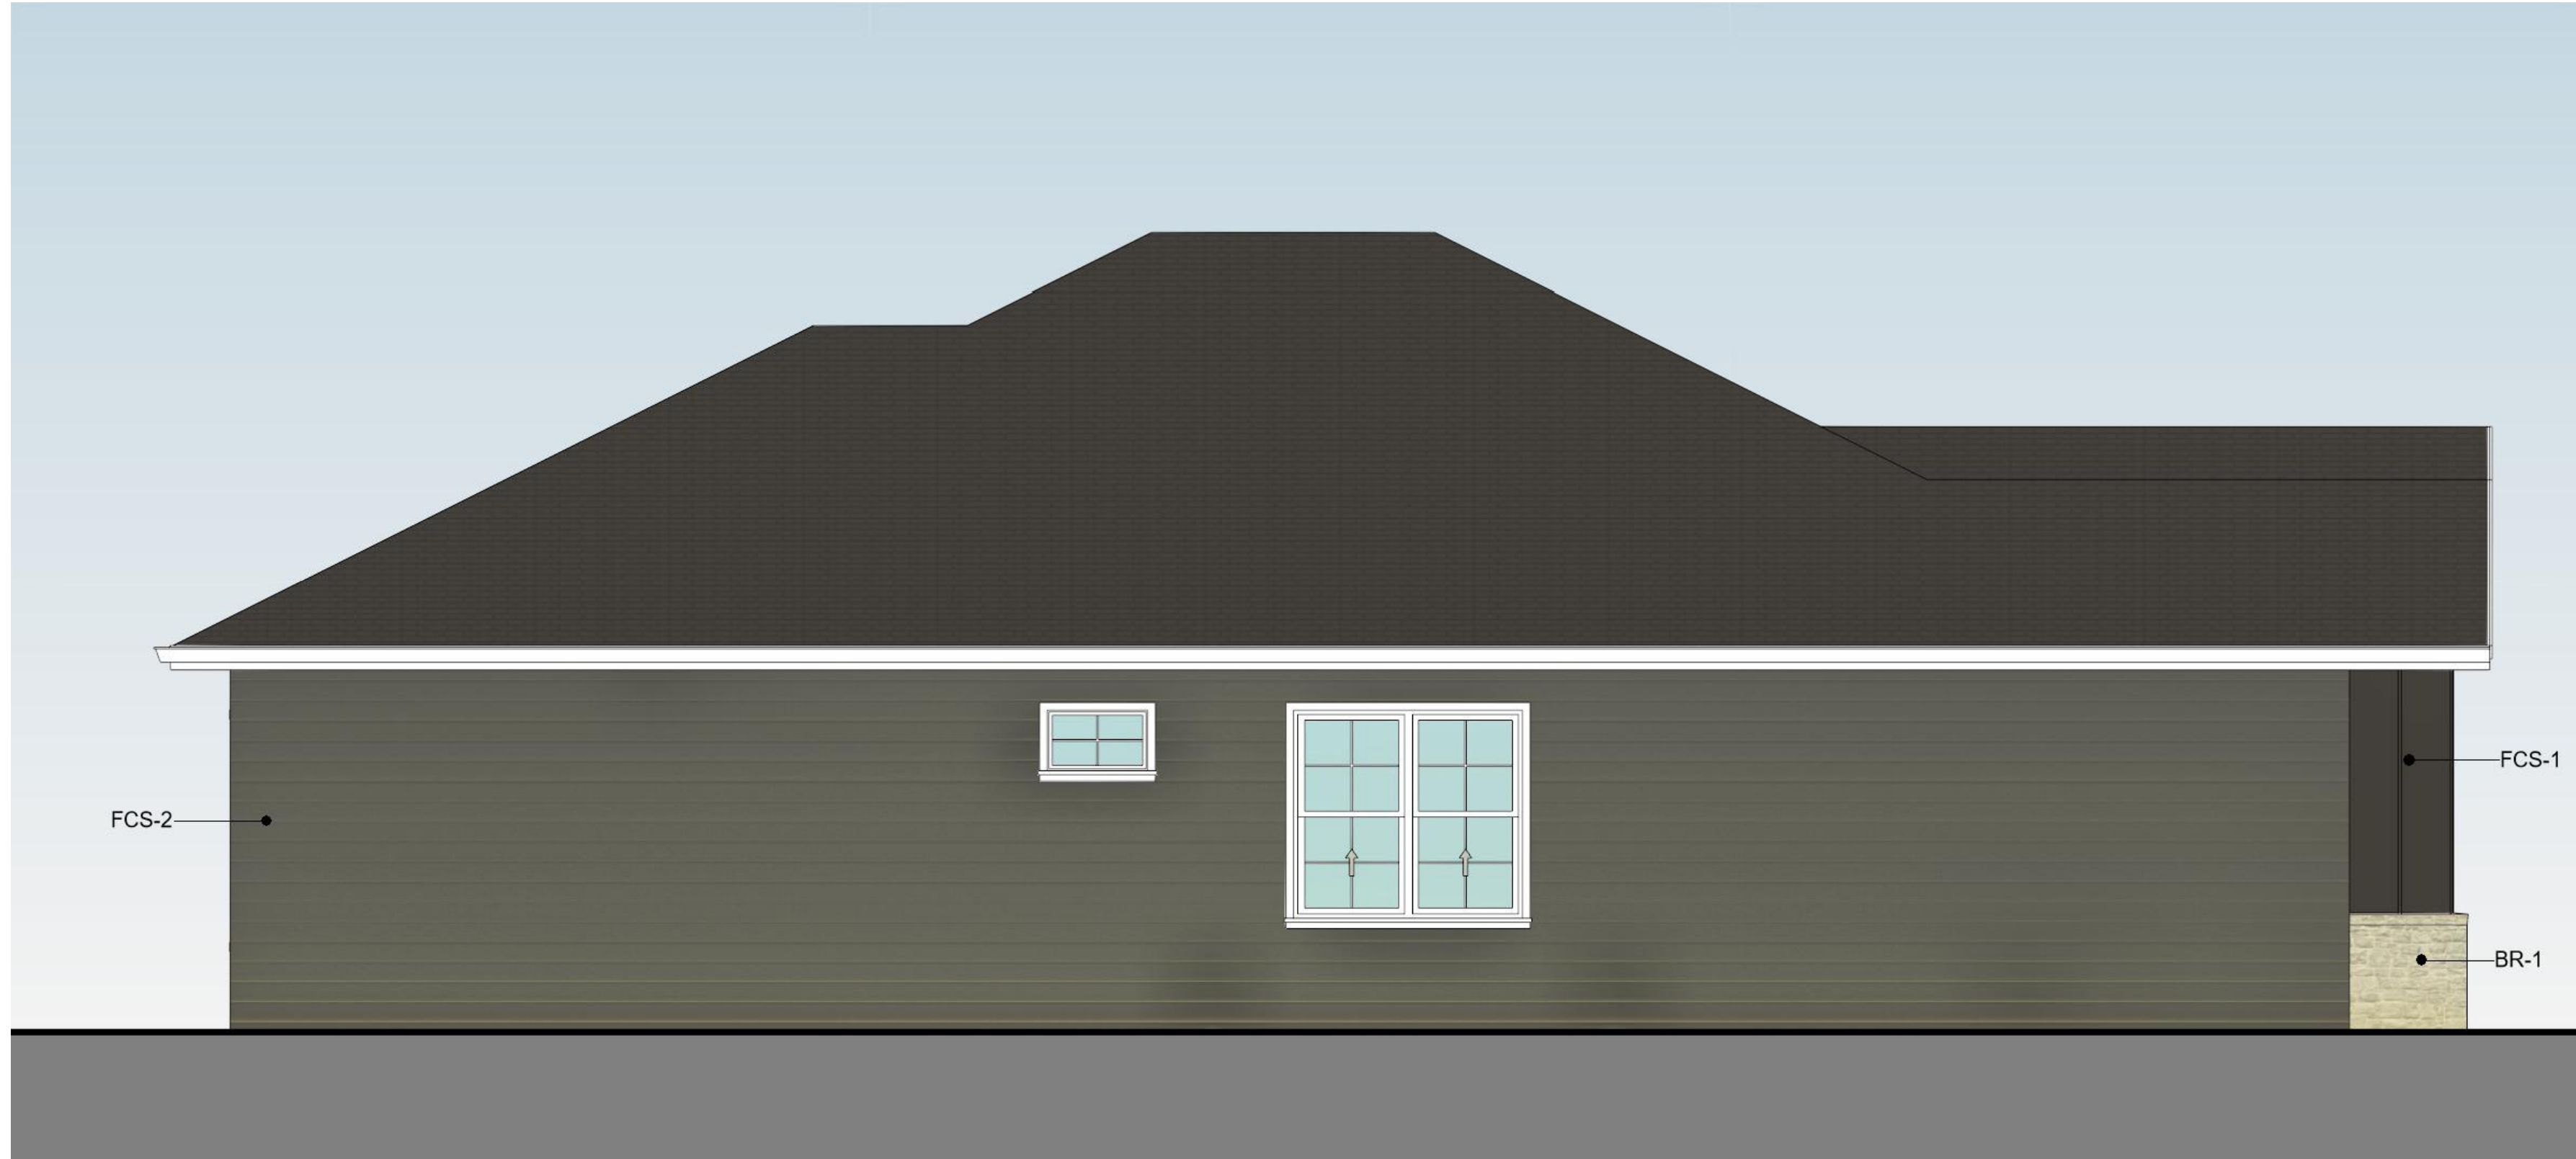


SIDE ELEVATION  
NTS

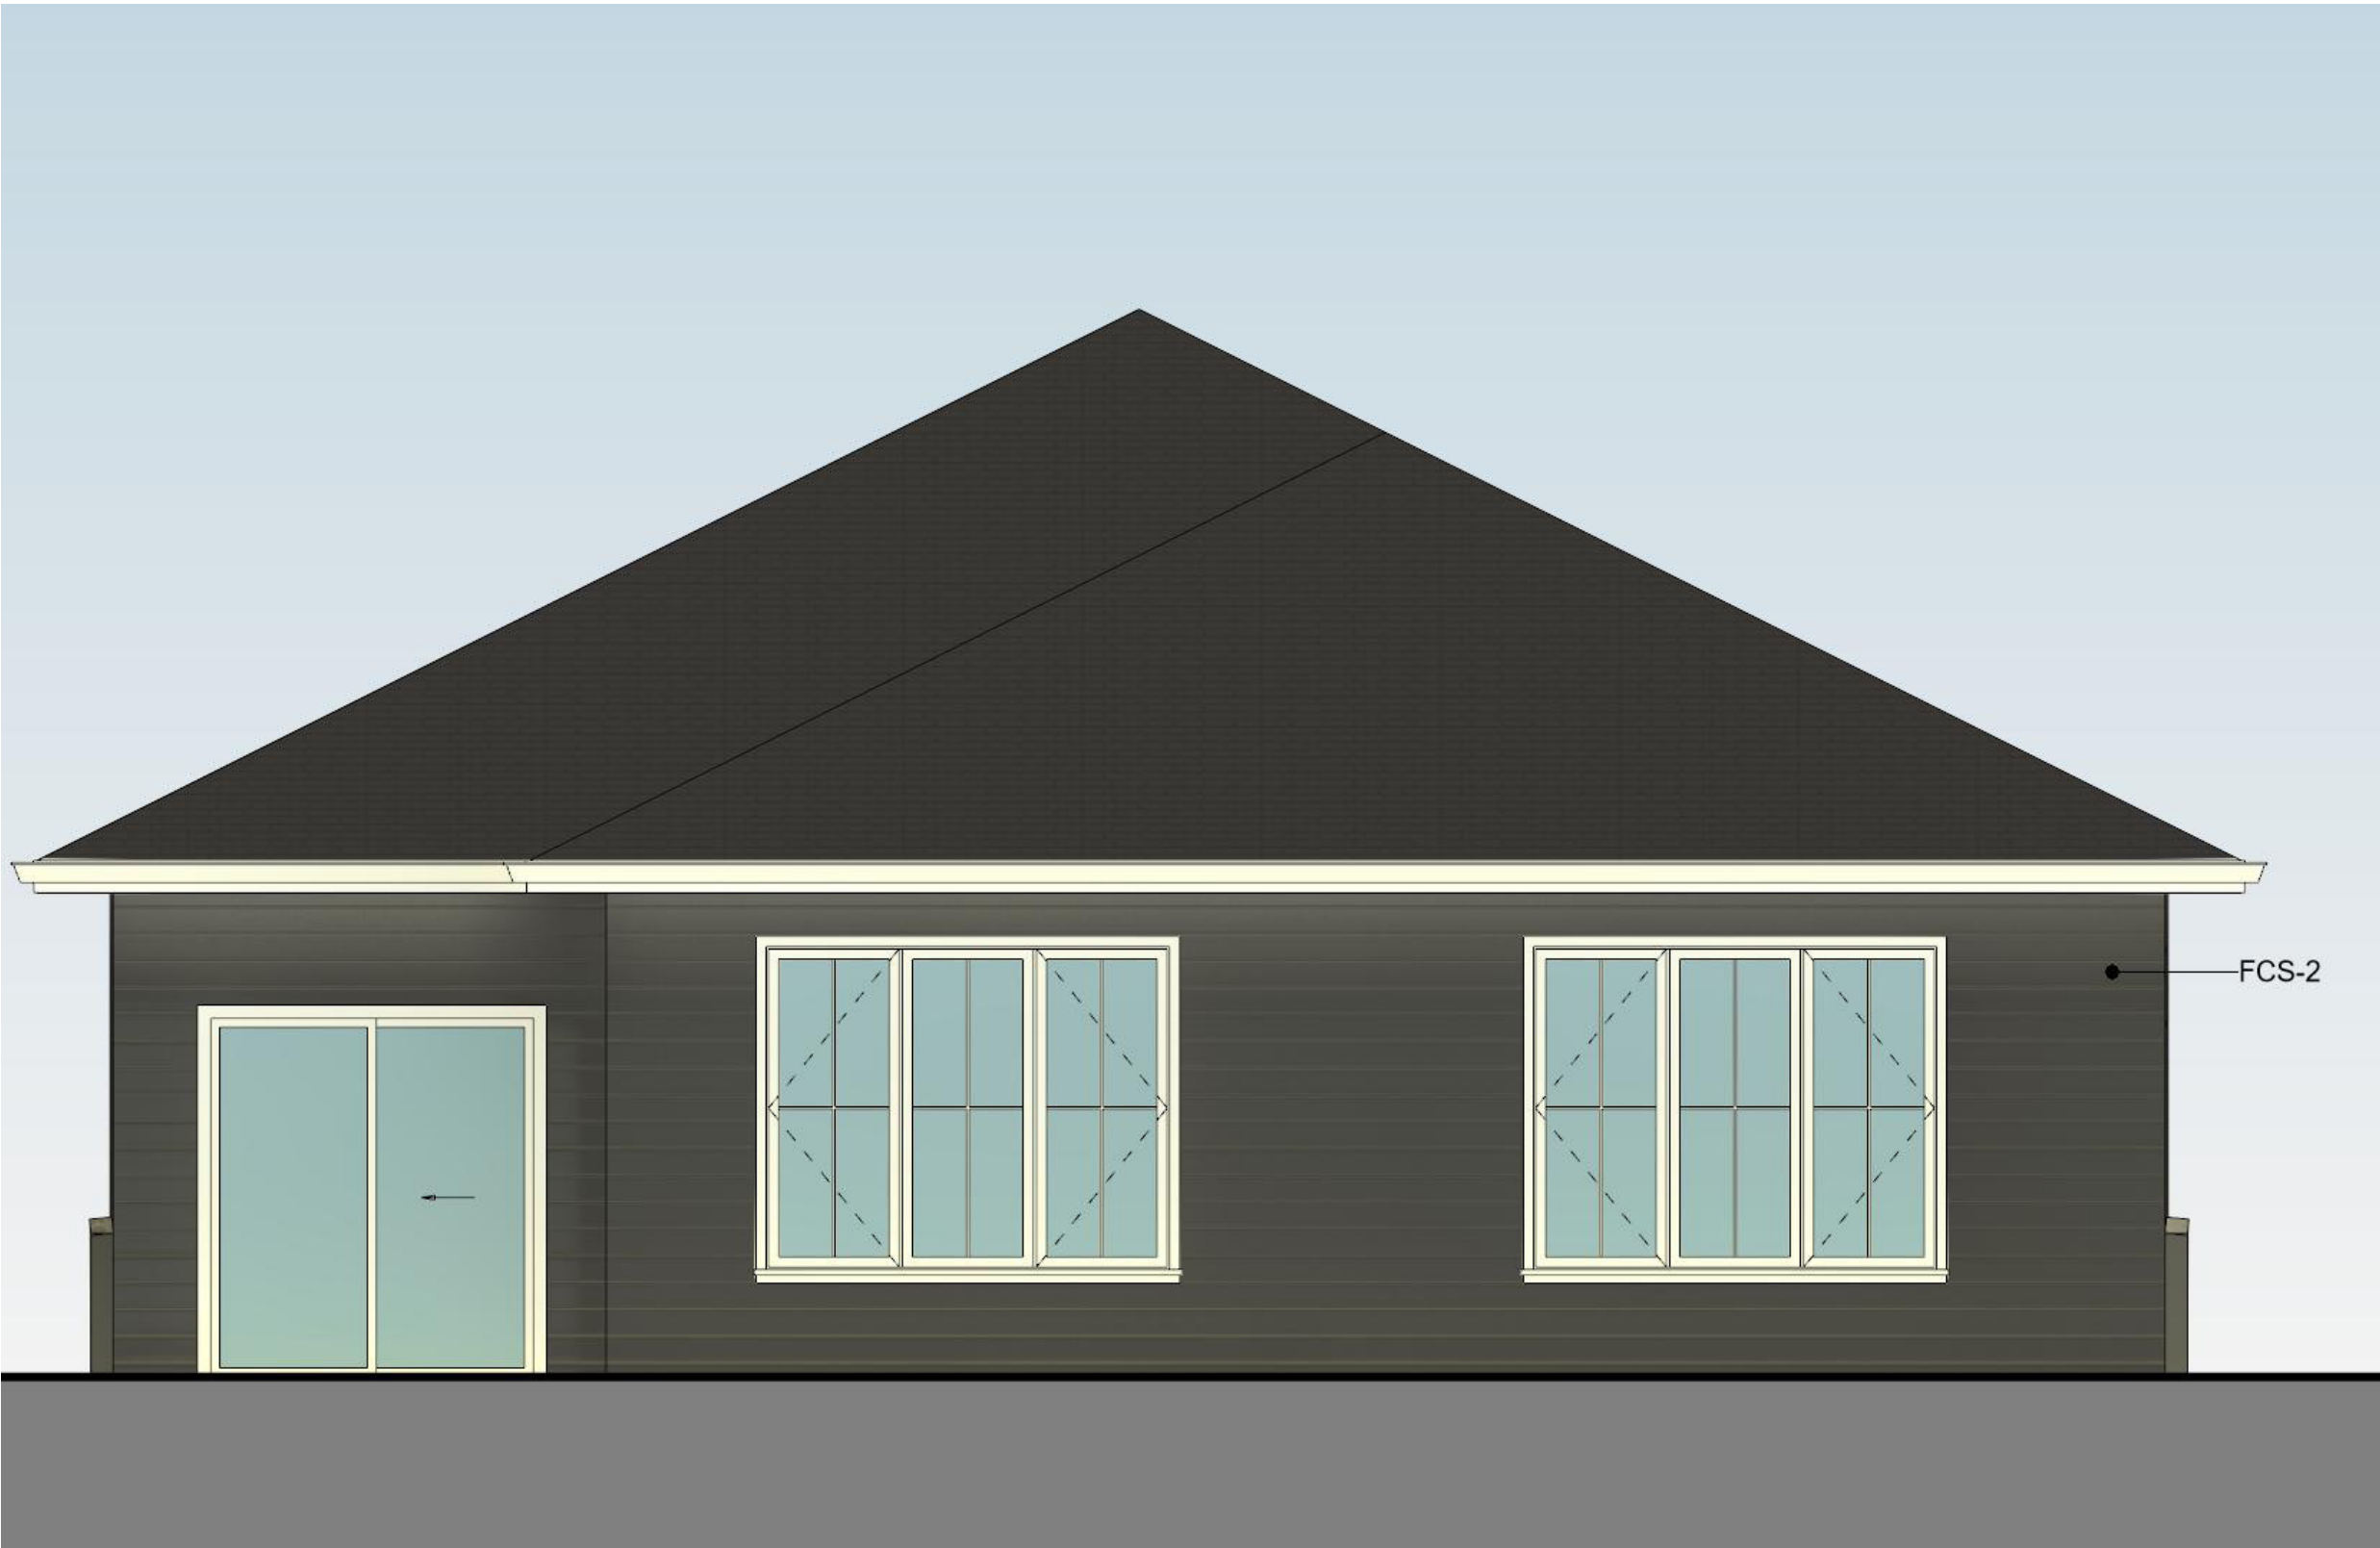

REAR ELEVATION  
NTS


**FCS-1**  
BOARD AND BATTEN SIDING IN  
SW7048 "URBANE BRONZE"  
**FCS-2**  
LAP SIDING IN SW7048 "URBANE  
BRONZE"  
**BR-1**  
BRICK COLOR TBD  
**TRIM**  
SW7004 "SNOWBOUND"

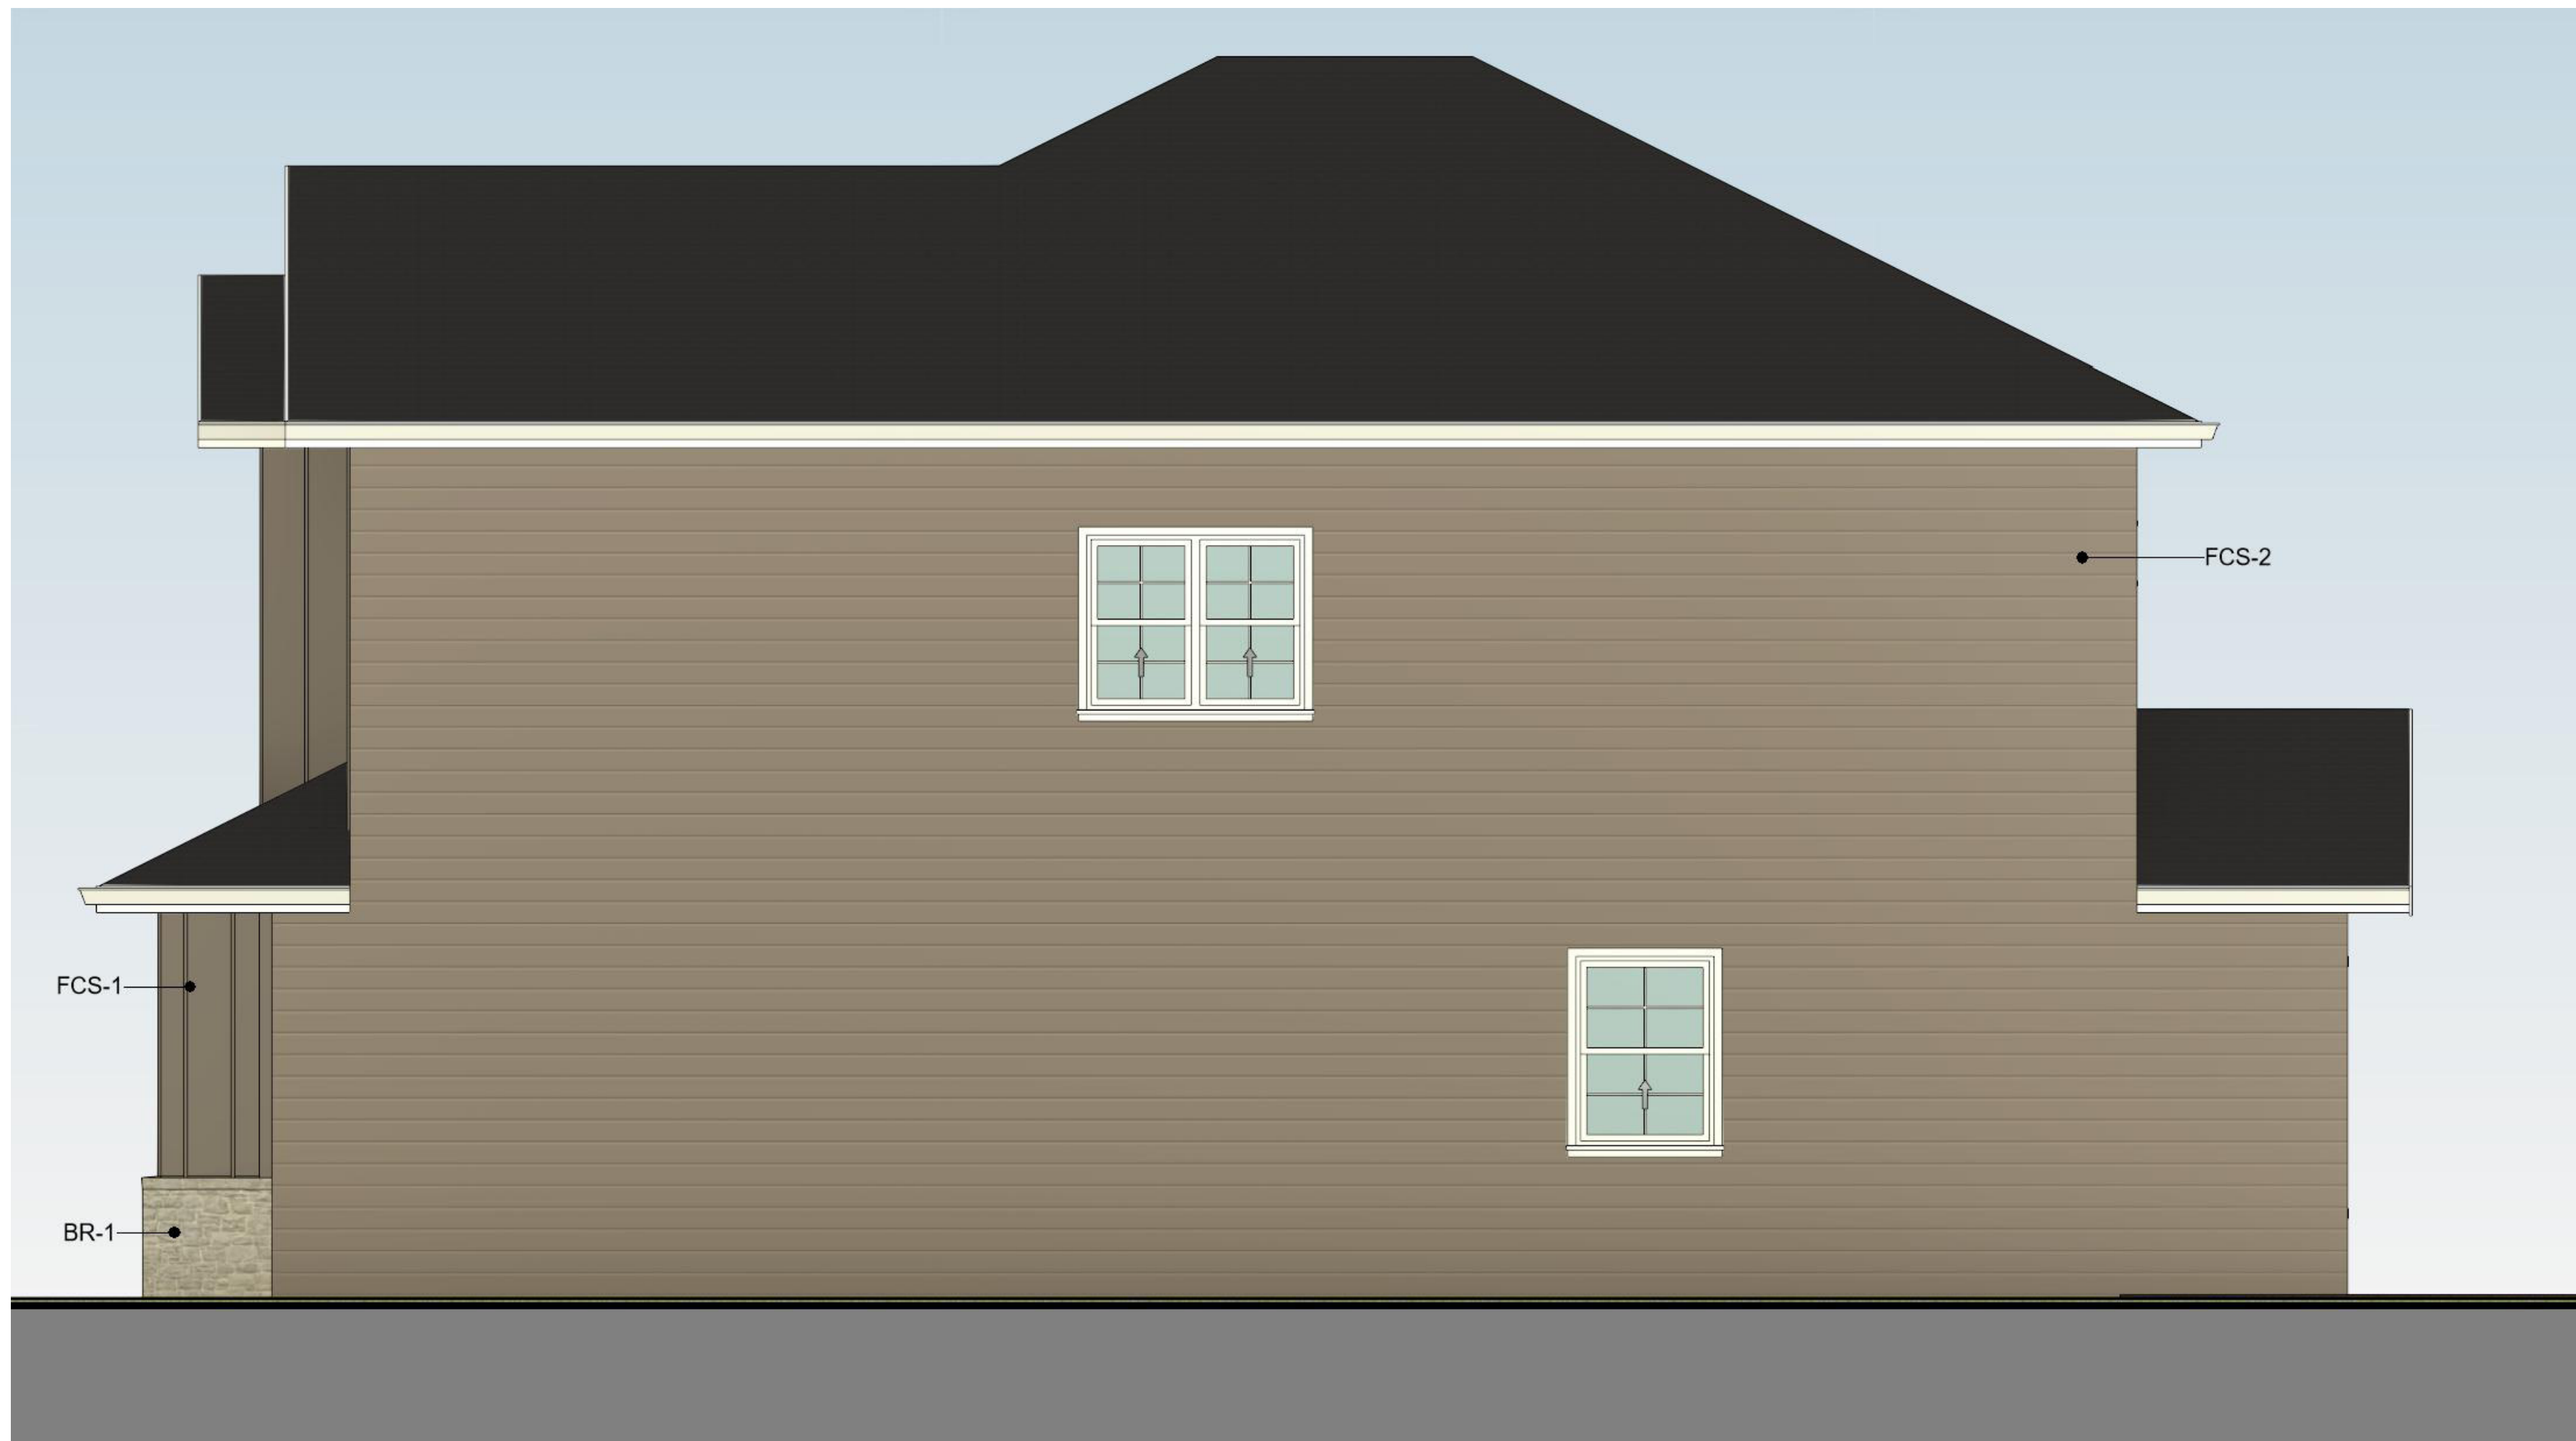

SIDE ELEVATION  
NTS



FRONT ELEVATION  
NTS

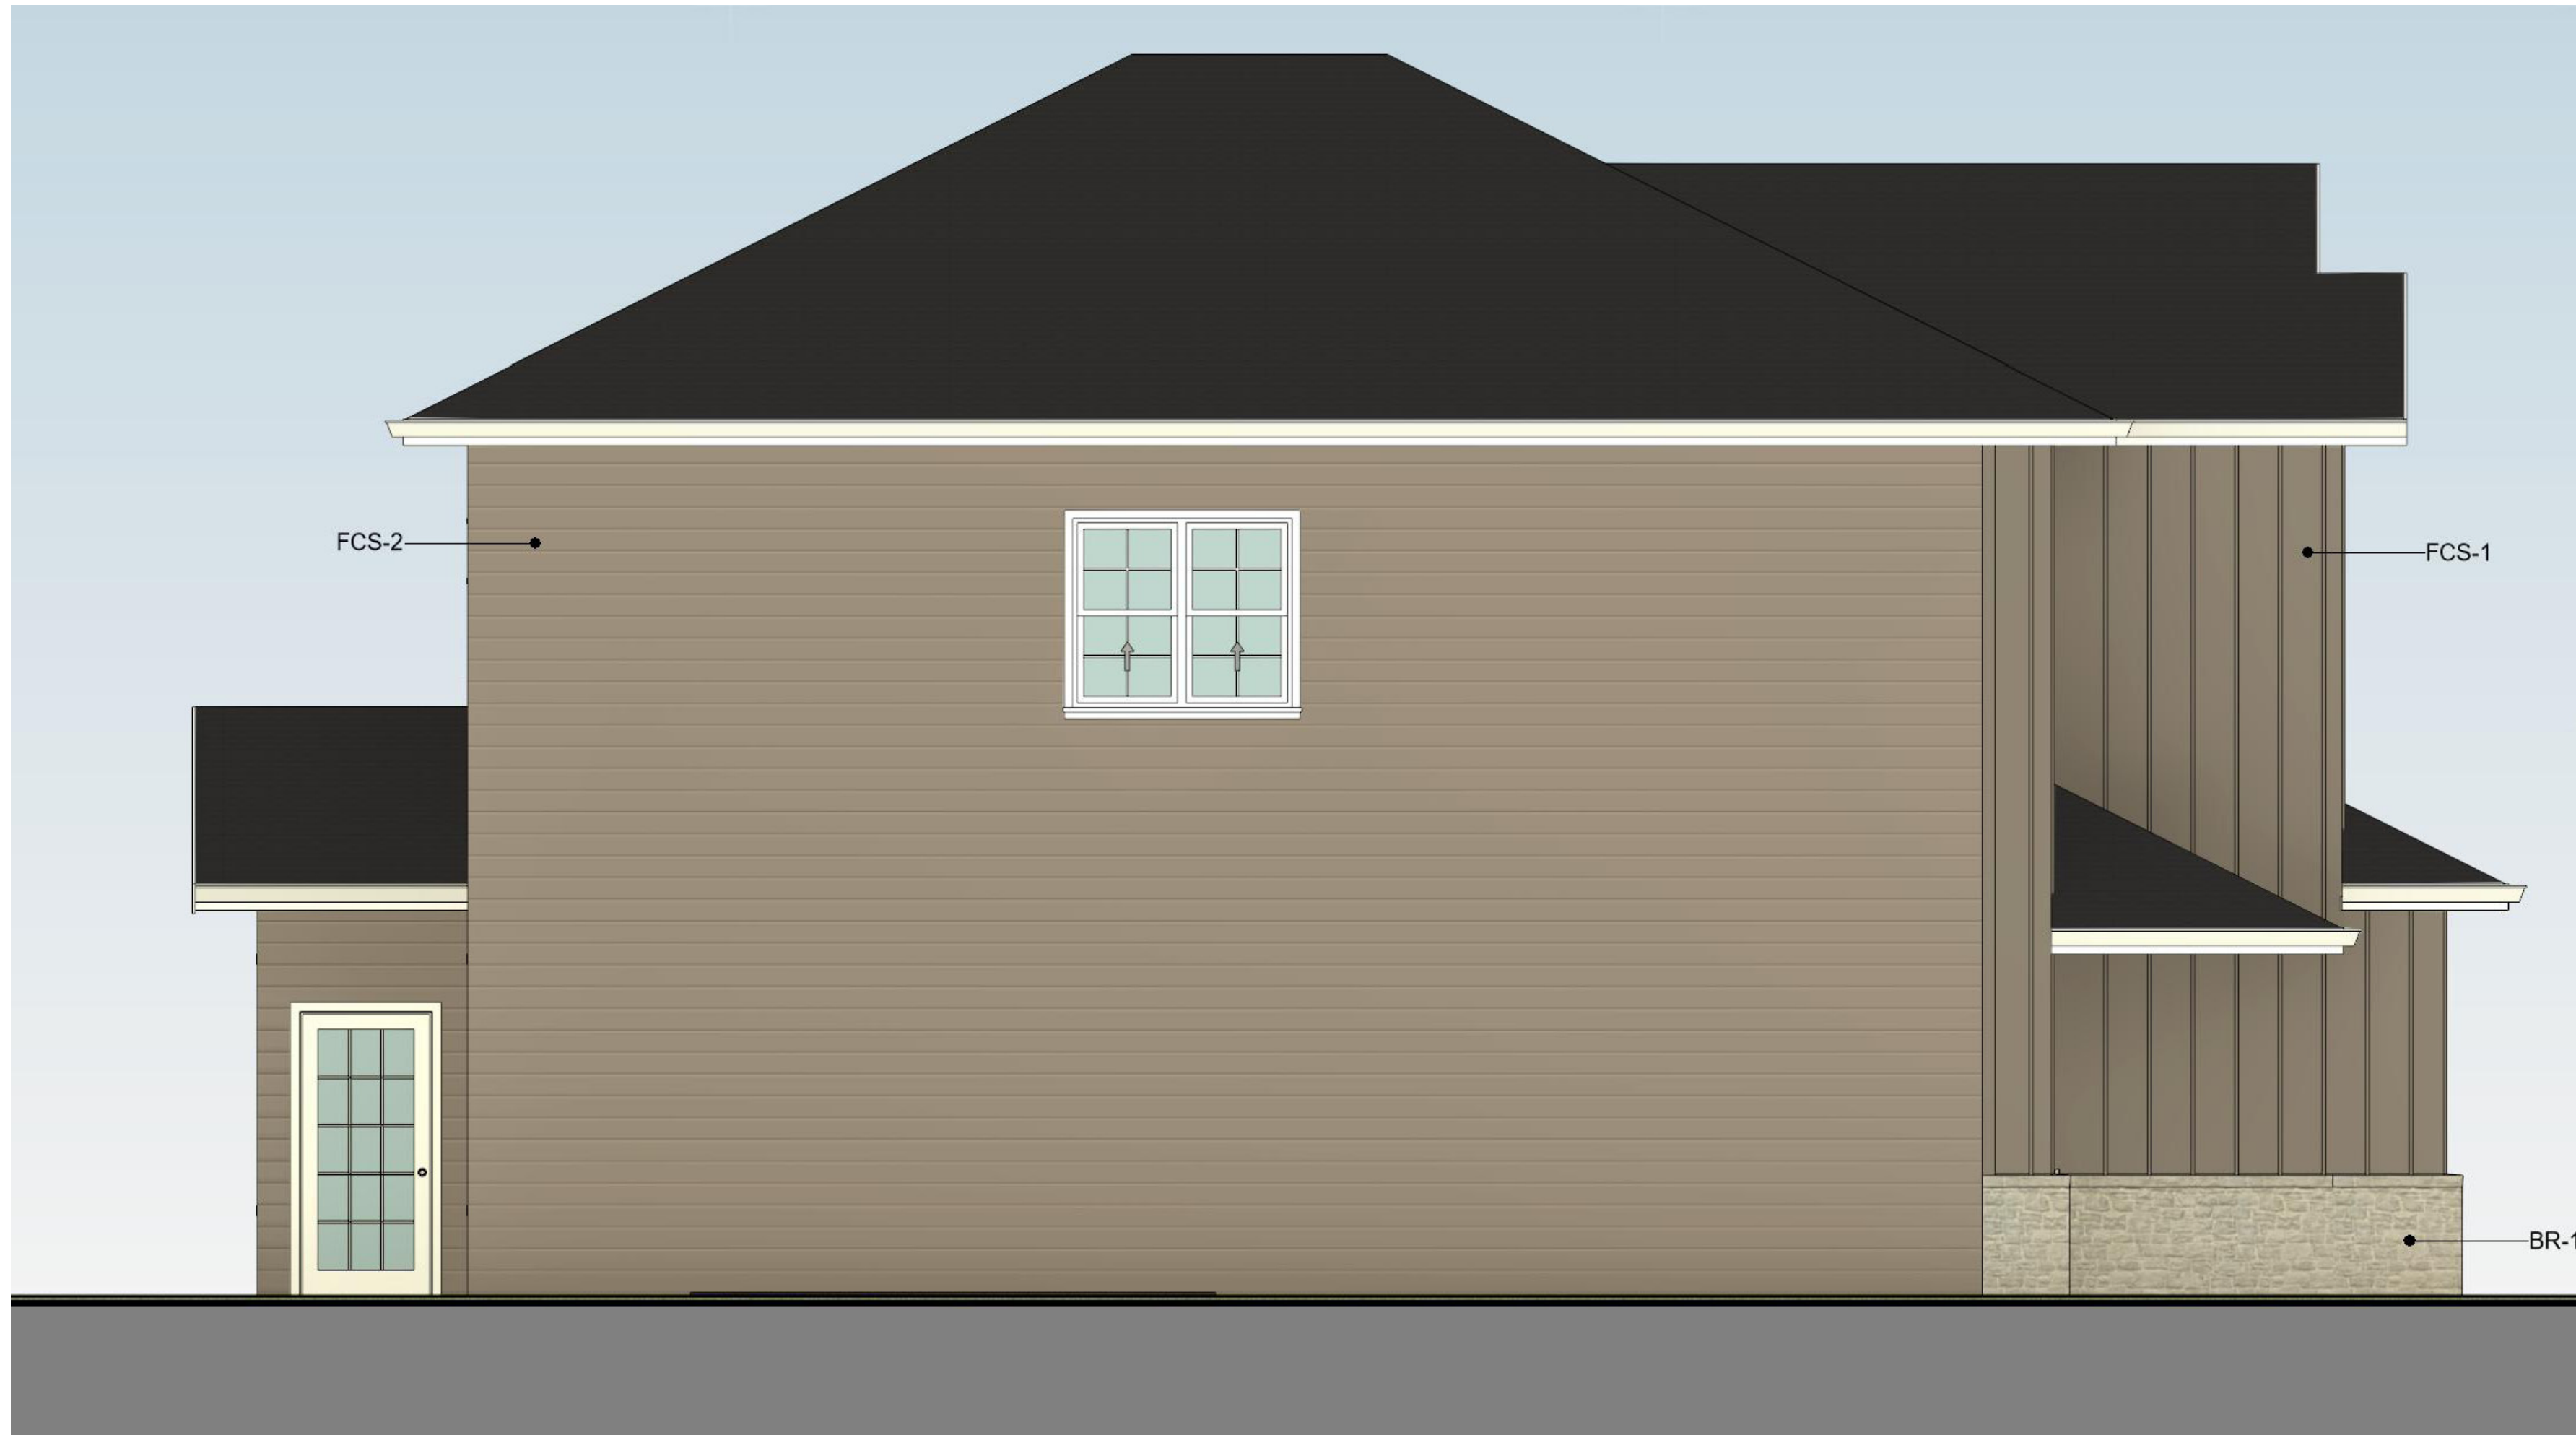

SIDE ELEVATION  
NTS




REAR ELEVATION  
NTS

**FCS-1**  
BOARD AND BATTEN SIDING IN  
SW9579 "TIMELESS TAUPE"

**FCS-2**  
LAP SIDING IN SW9579 "TIMELESS  
TAUPE"

**BR-1**  
BRICK COLOR TBD


**TRIM**  
SW7004 "SNOWBOUND"

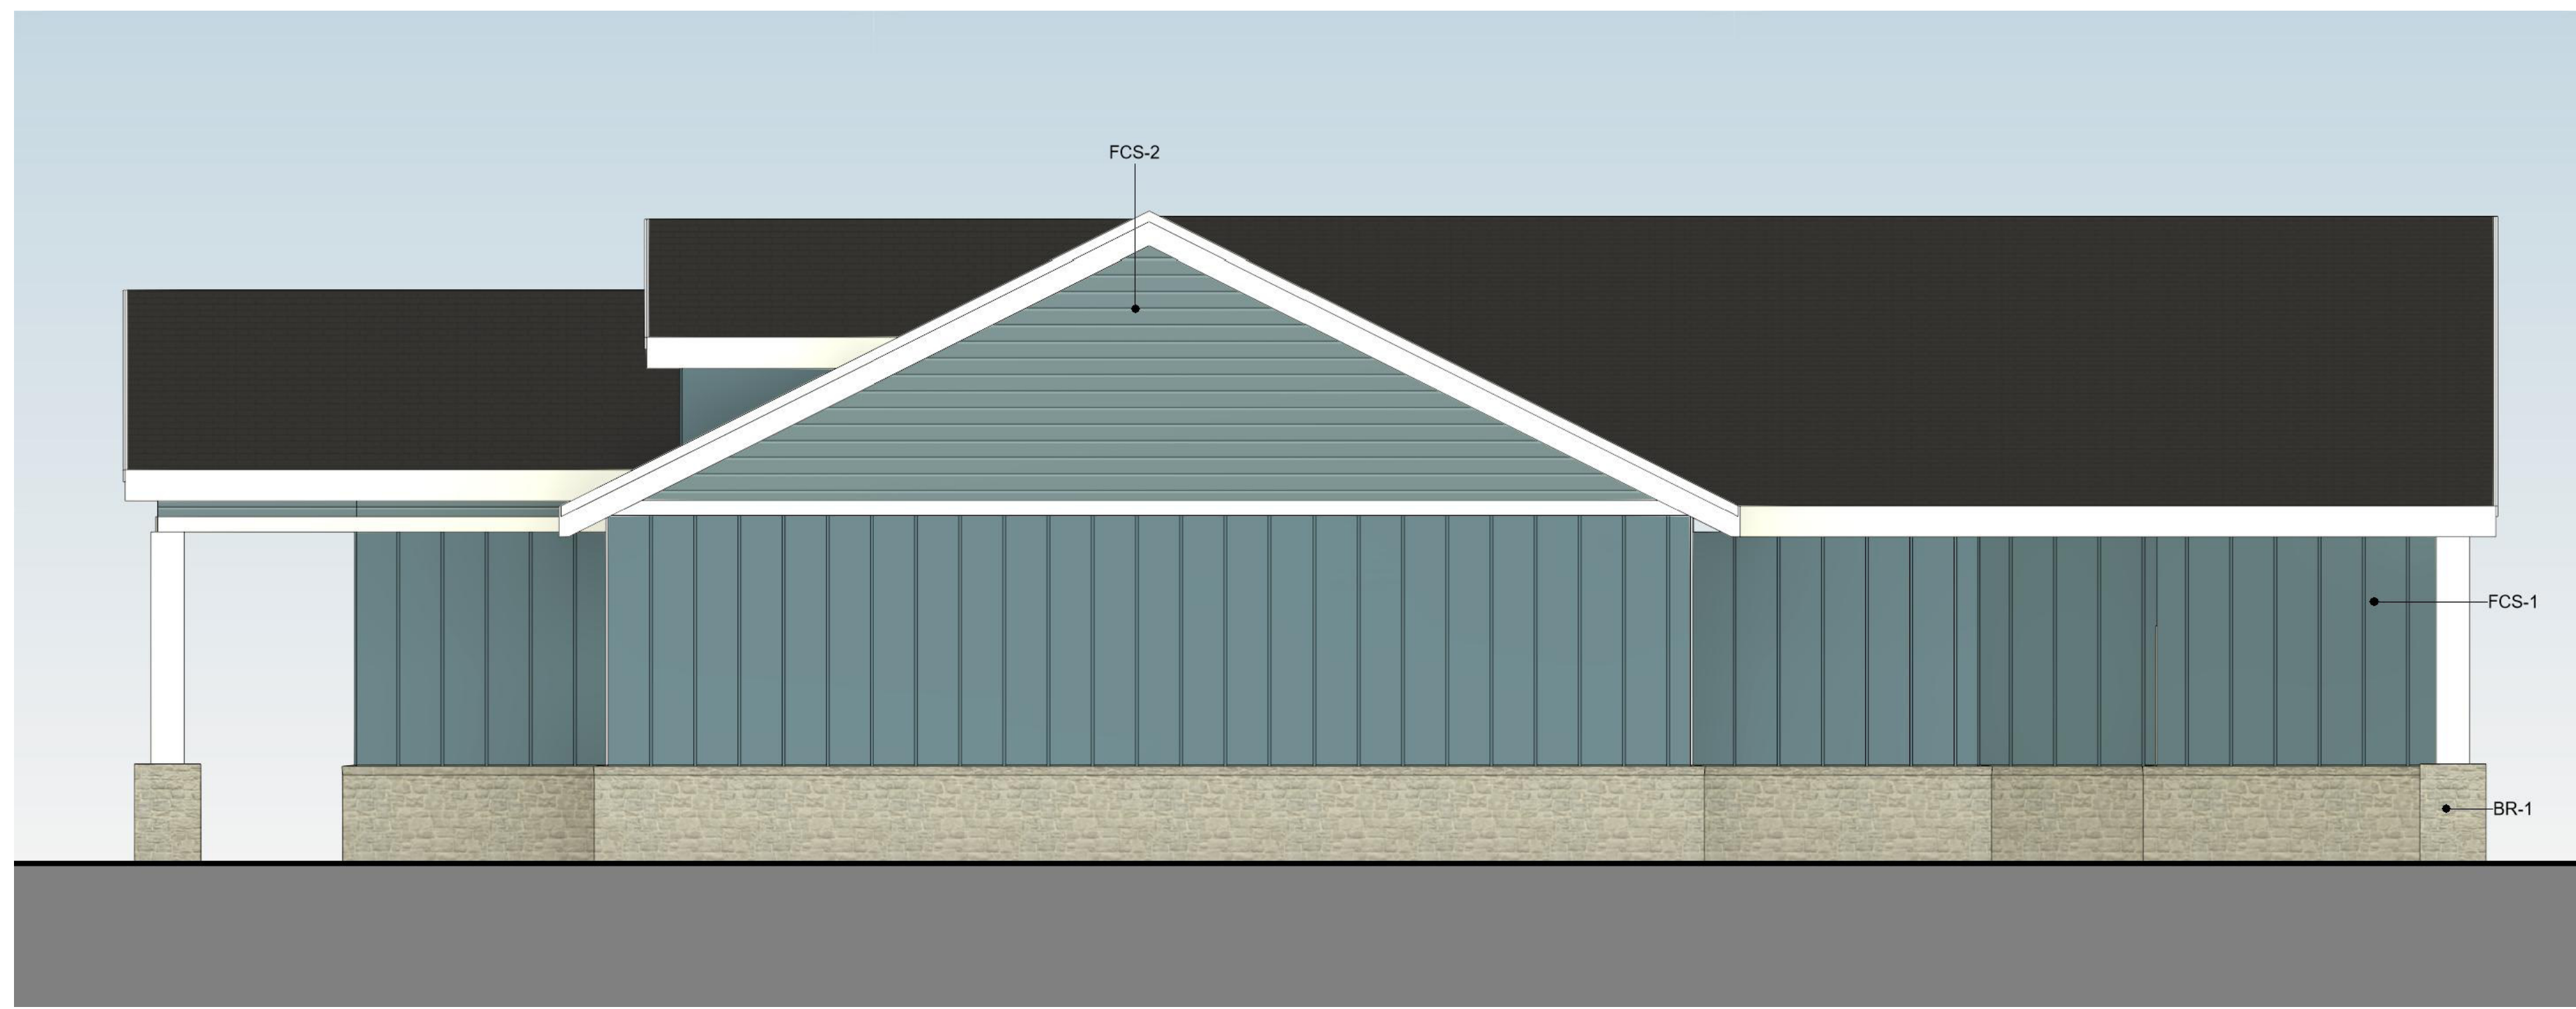


SIDE ELEVATION  
NTS



FRONT ELEVATION  
NTS

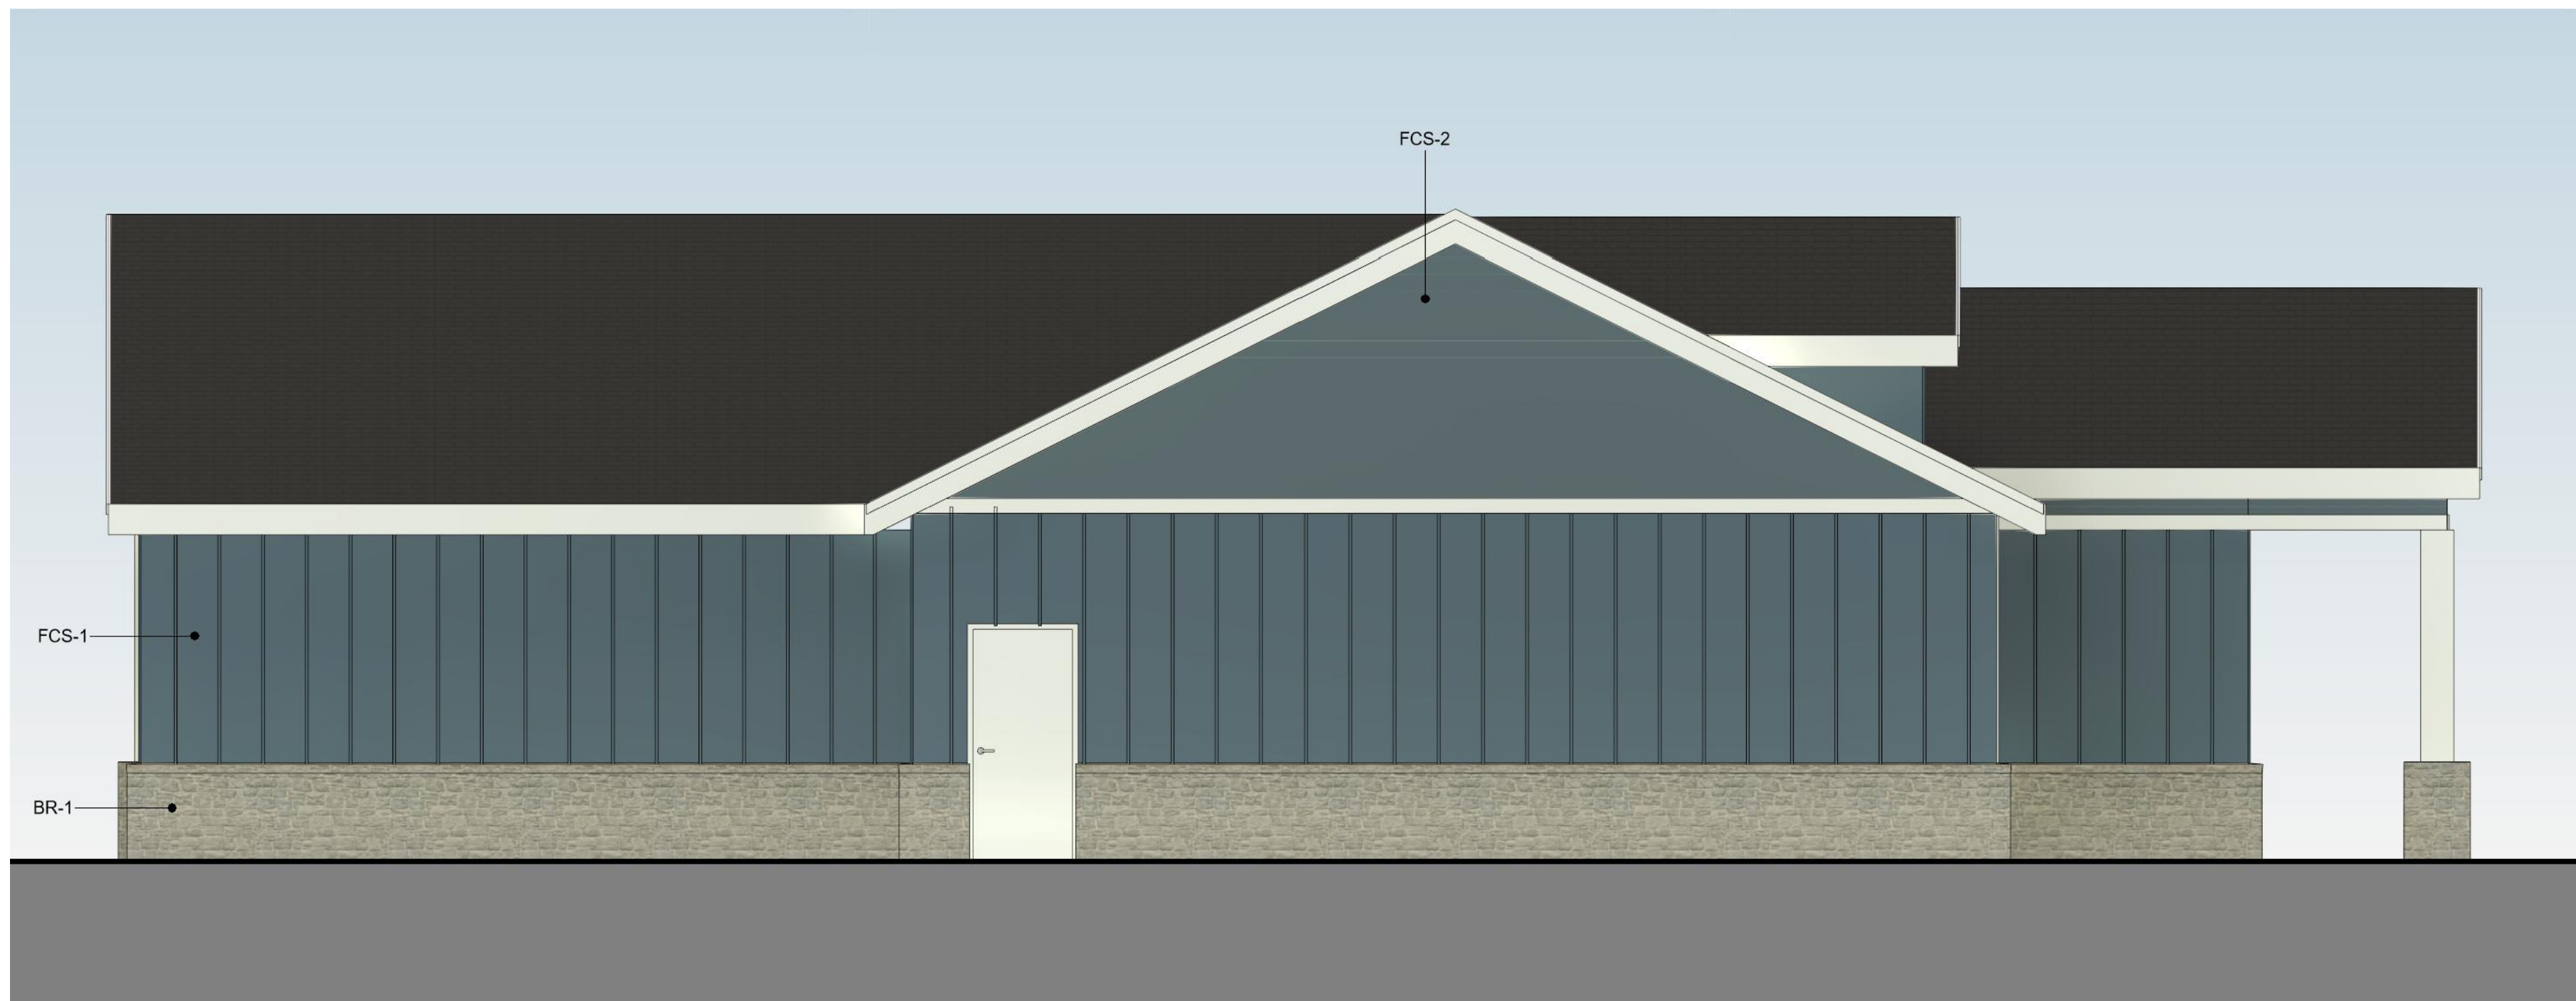

SIDE ELEVATION  
NTS

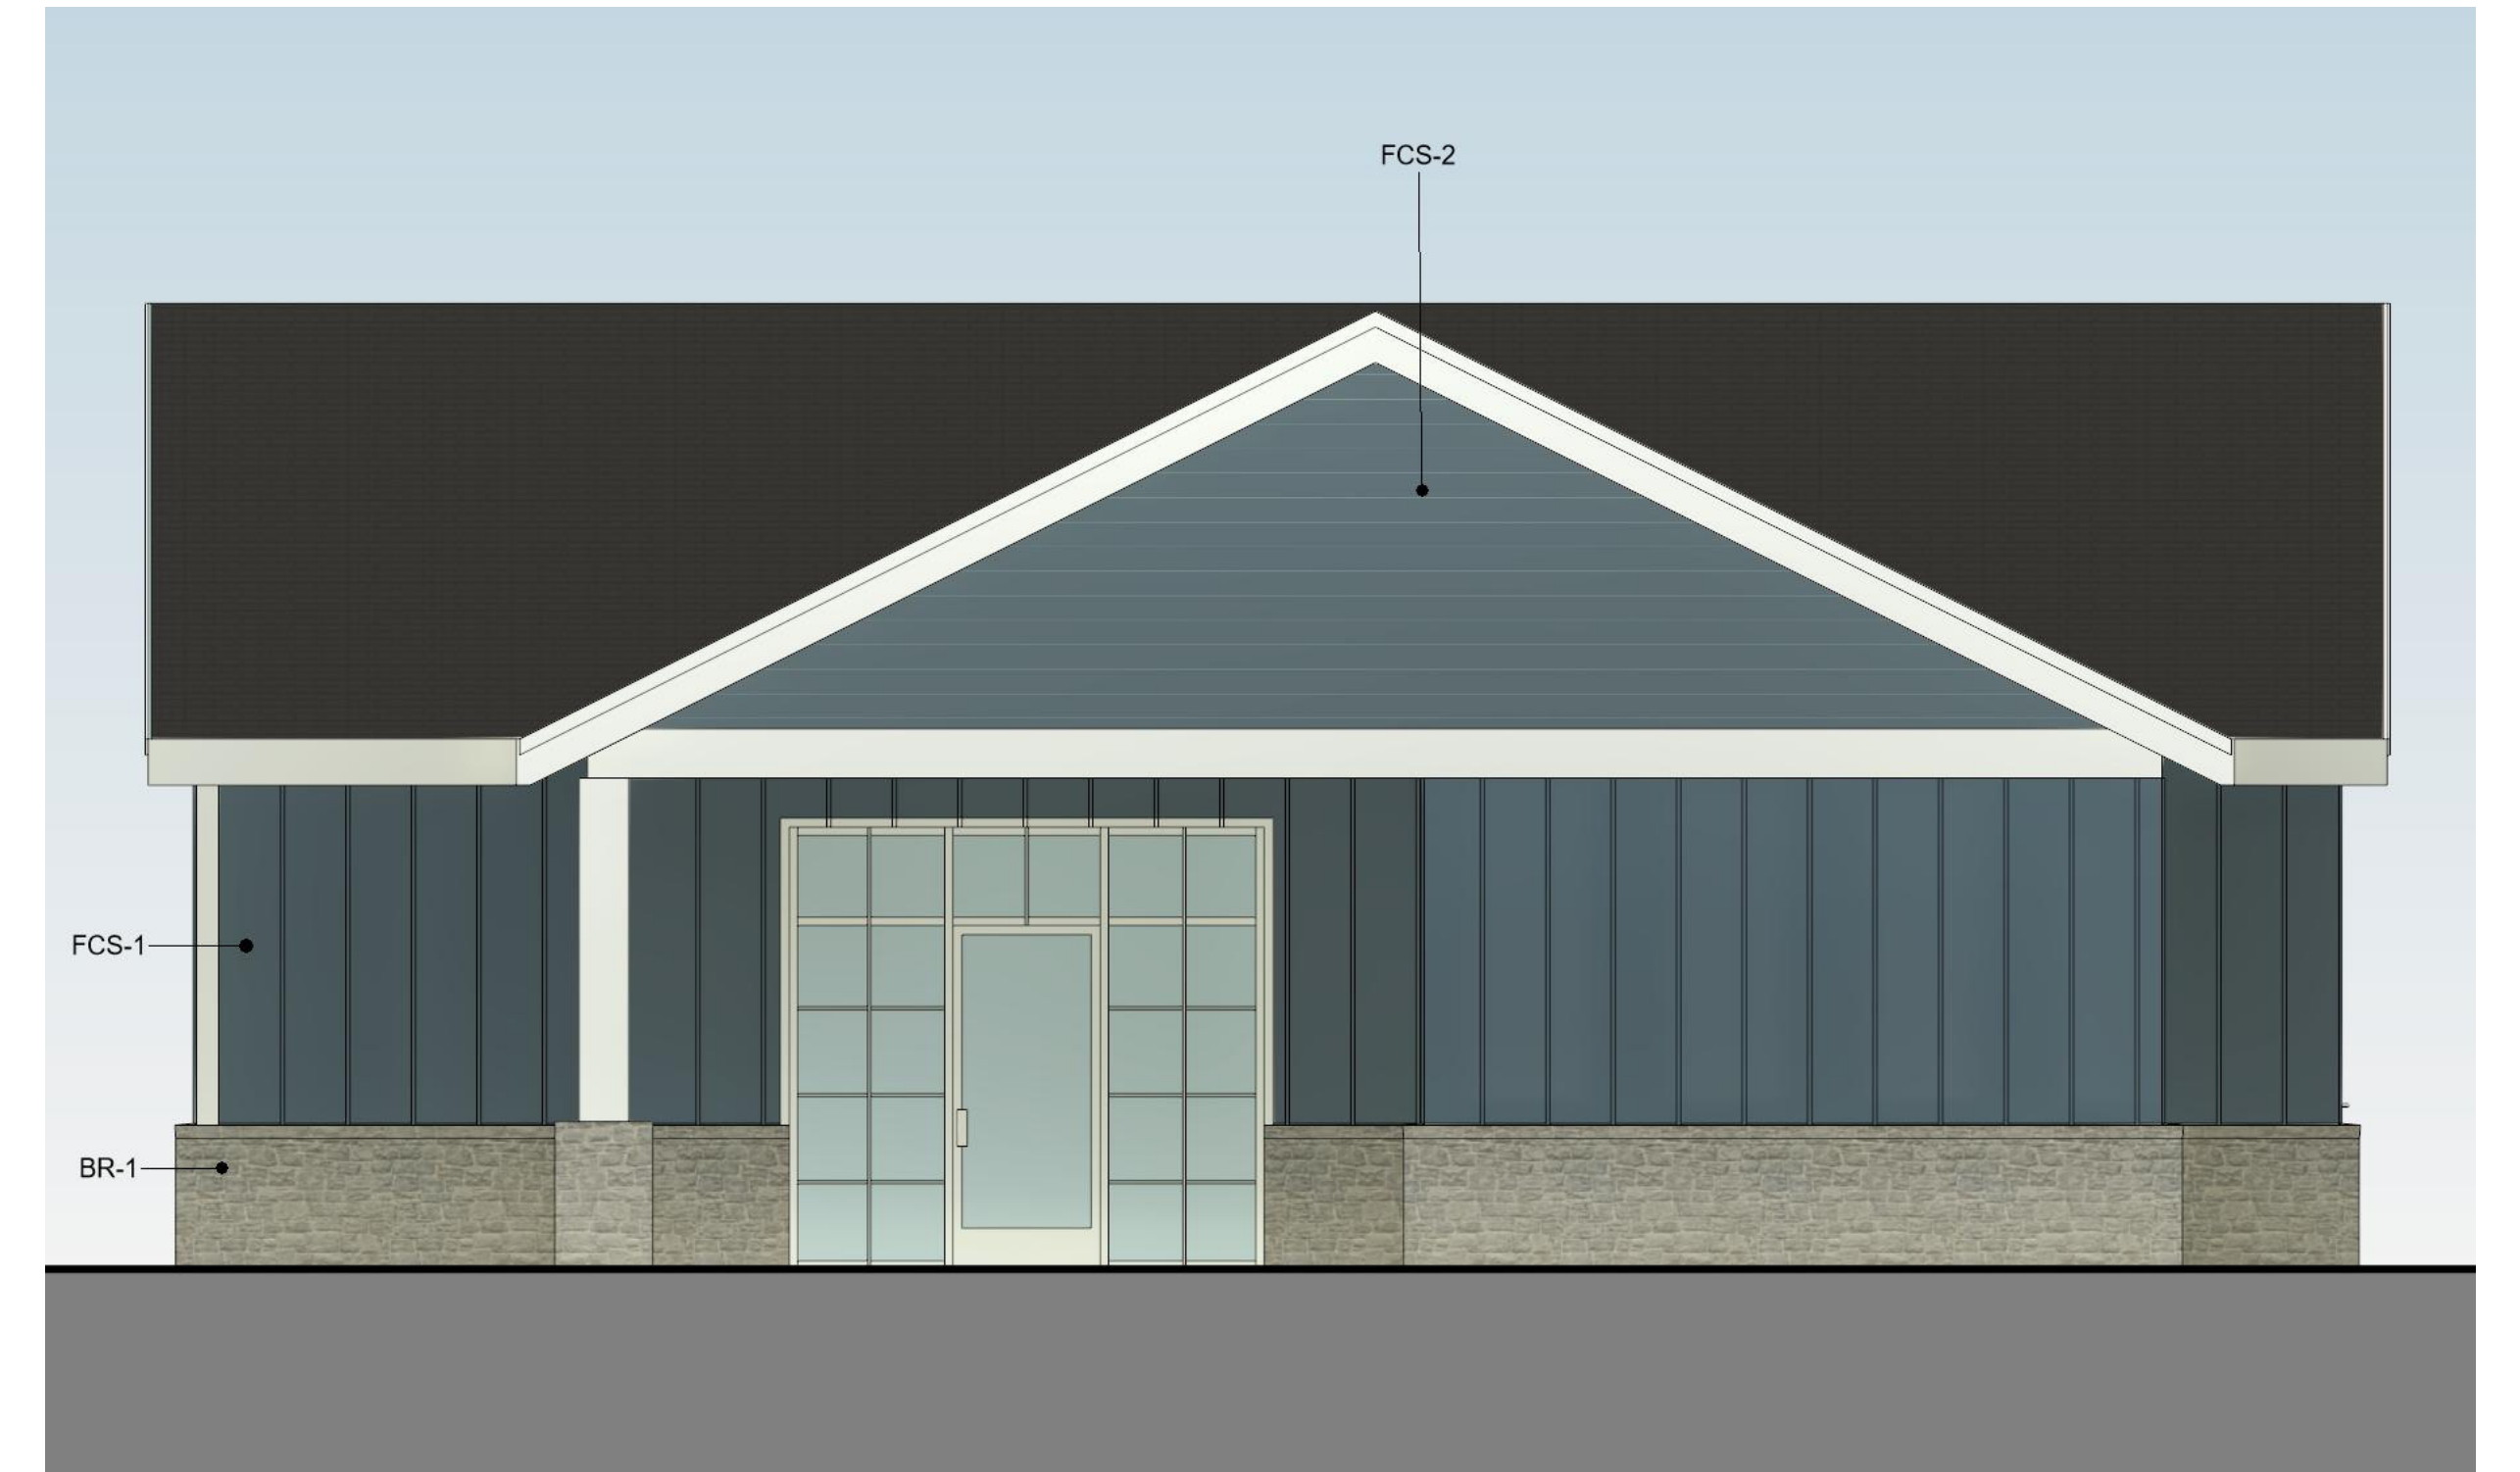

REAR ELEVATION  
NTS

FCS-1  
BOARD AND BATTEN SIDING IN  
SW7603 "POOLHOUSE"  
FCS-2  
LAP SIDING IN SW7603 "POOLHOUSE"  
BR-1  
BRICK COLOR TBD  
TRIM  
SW7004 "SNOWBOUND"