







Lee's Summit FY2017 Curb Repair

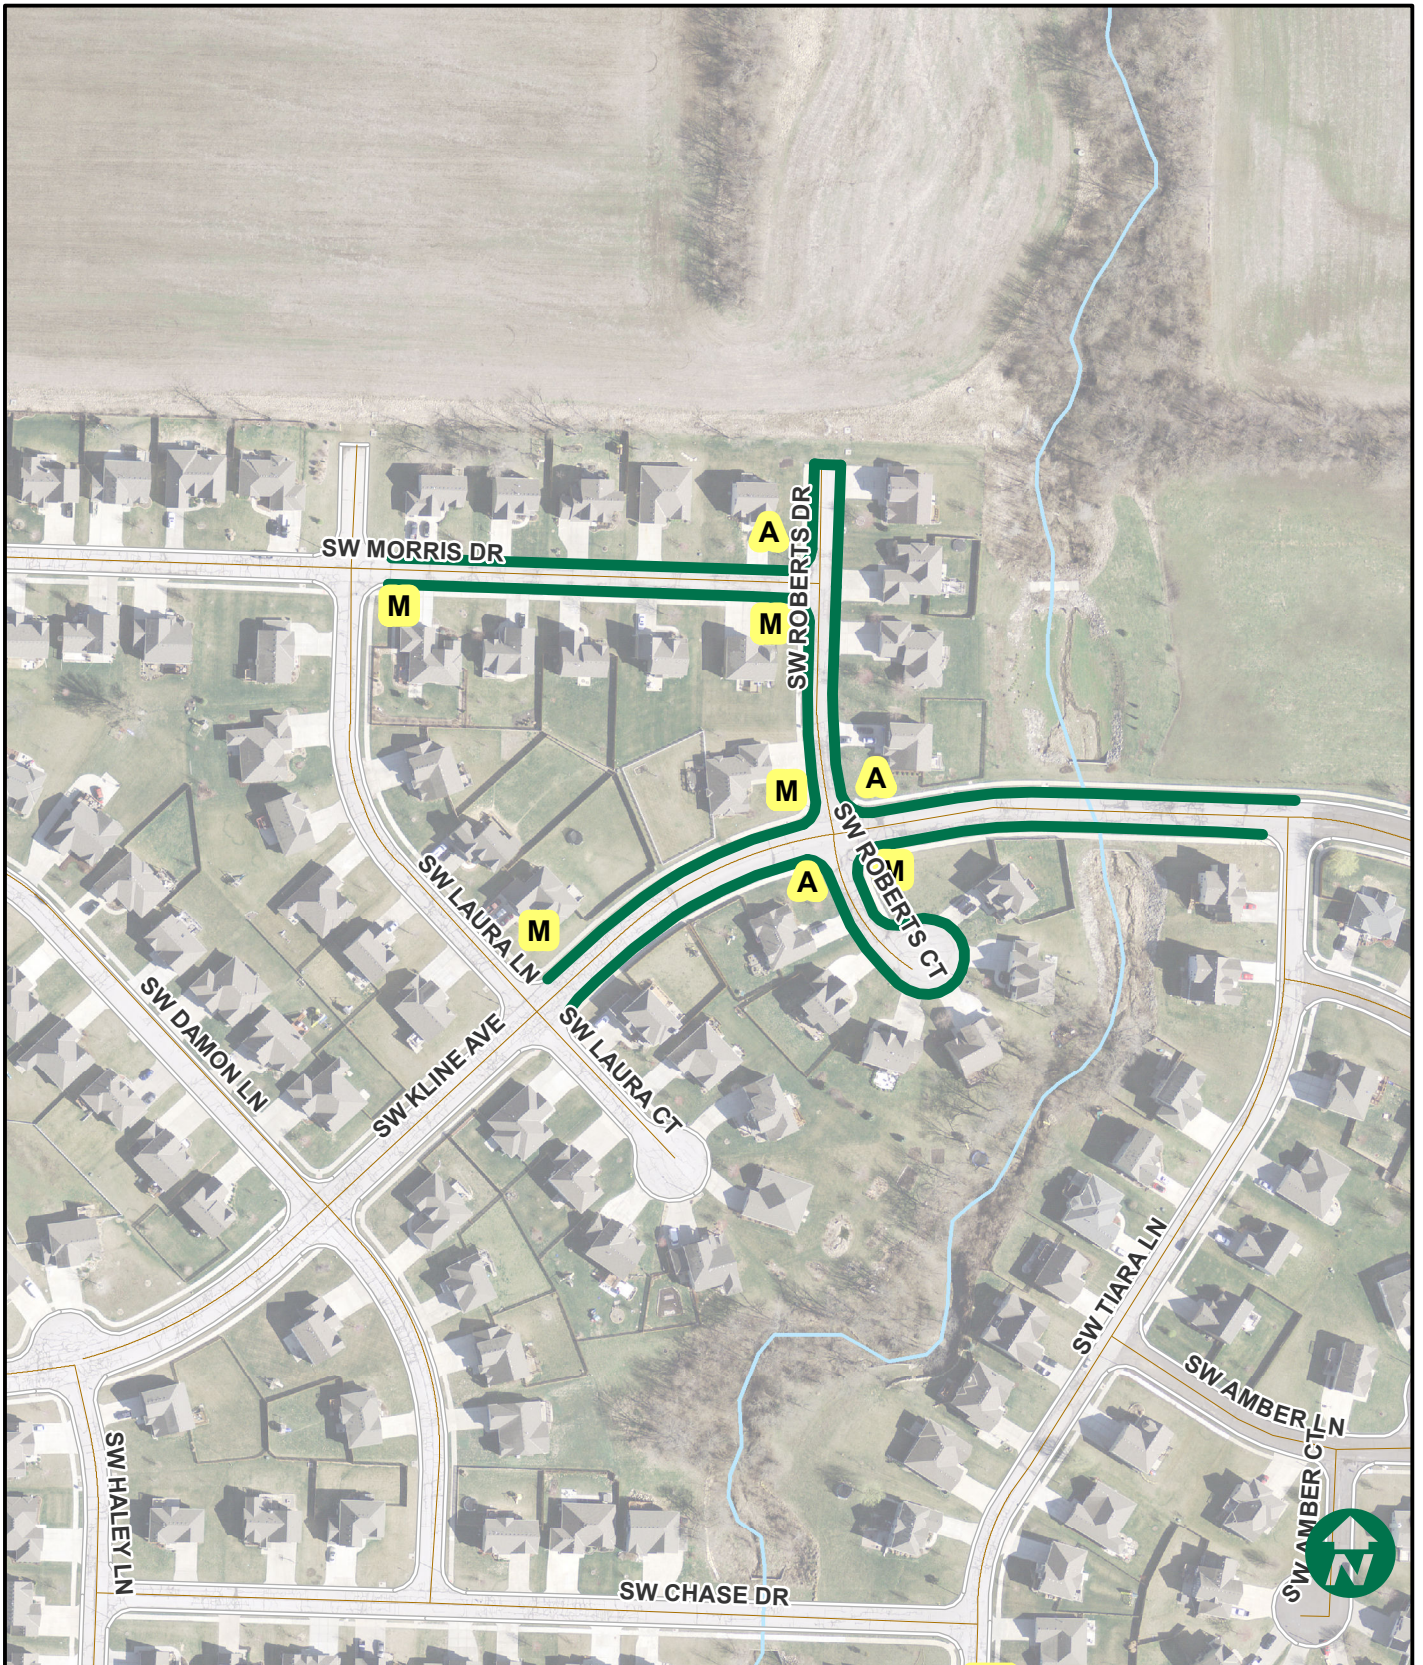

PROJ. # 40432472

CO-1 Pryor Meadows

-  Curb Repair
-  Edge Drain

-  Type A Sidewalk Ramp
-  Type B Sidewalk Ramp
-  Type A Sidewalk Ramp