



LEE'S SUMMIT MULTI FAMILY SCHEMATIC ELEVATION
LEE'S SUMMIT, MO


RECEIVED
MAY 23 2017
Development Services

Scale: 1/8" = 1'-0"

16186
01.18.2017
Sallee Development

CONCEPT & DESIGN BY BGO ARCHITECTS, A.L. BARRY REGISTERED



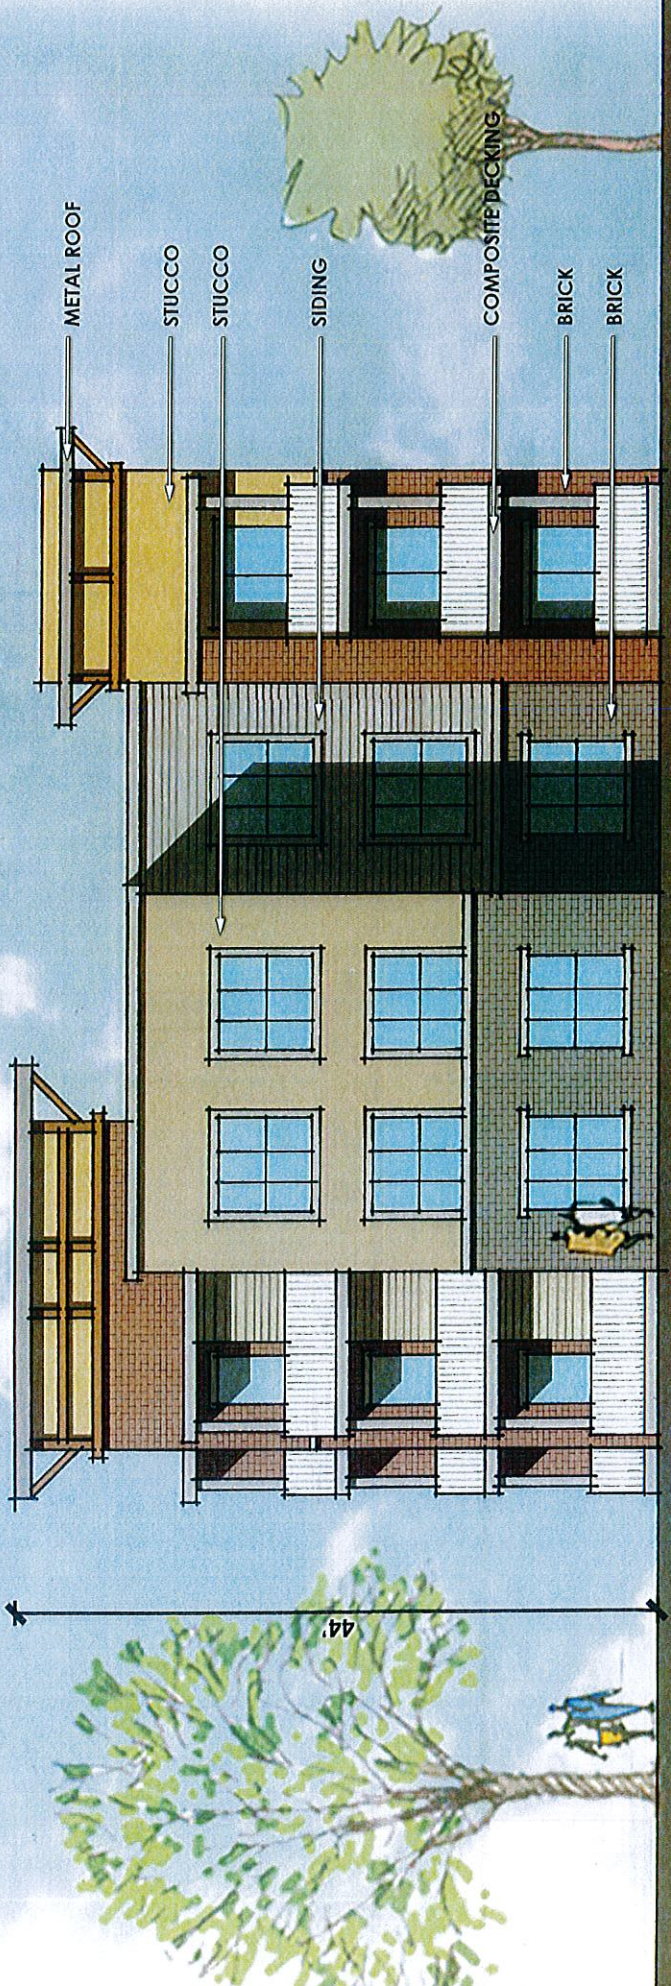


LEE'S SUMMIT MULTI FAMILY BUILDING TYPE 'A' SCHEMATIC SIDE ELEVATION

COPYRIGHT © BGO Architects ALL RIGHTS RESERVED



LEE'S SUMMIT, MO

16186
03.14.2017
Salee Development

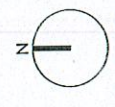

SCALE 1/8"=1'-0"
0' 10' 20'



METAL ROOF

STUCCO

STUCCO

STUCCO

BRICK

BRICK

35'

SCALE 1/8"=1'-0"
0' 10' 20'

LEE'S SUMMIT MULTI FAMILY SCHEMATIC OFFICE ELEVATION

LEE'S SUMMIT, MO

16186
04.20.2017
Sclee Development

COPYRIGHT © BGO Architects ALL RIGHTS RESERVED

