


H
G
F
E
D
C
B
A

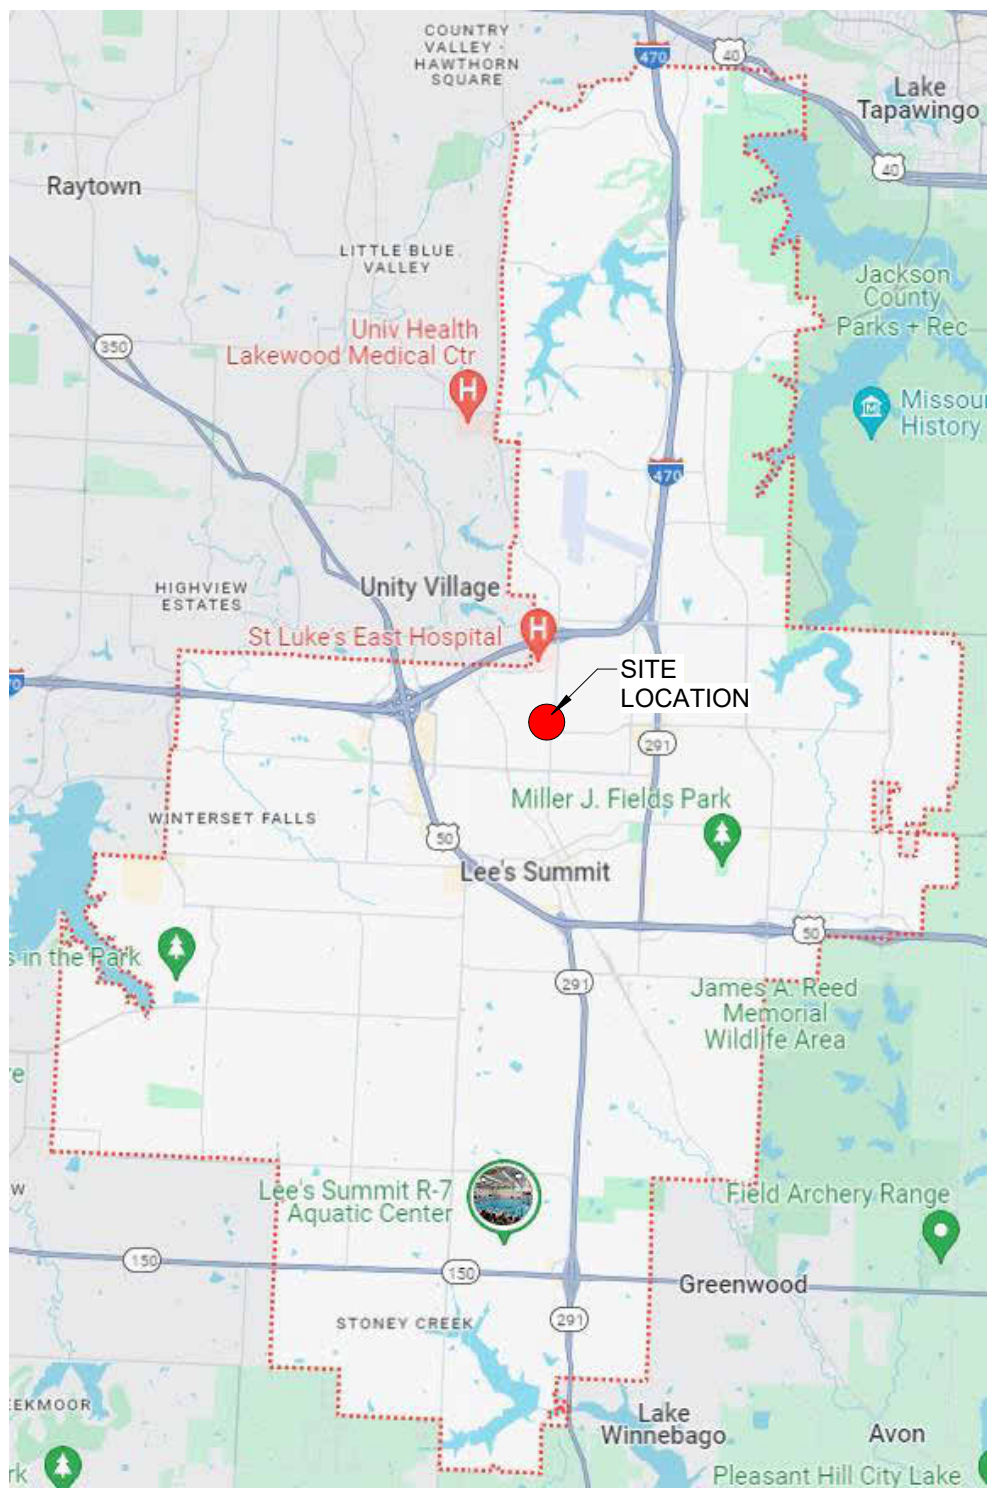

VICINITY MAP

NOTE: ALL EXTERIOR LIGHTING SHALL COMPLY WITH THE STANDARDS UNDER ARTICLE 8 OF THE CITY'S UNIFIED DEVELOPMENT ORDINANCE (UDO) SECTIONS 8.220, 8.230, 8.250, 8.260, AND 8.270

HOEFER WELKER
4622 PENNSYLVANIA AVENUE
SUITE 1400
KANSAS CITY, MO 64112
P: 913.307.3700
www.hoeferwelker.com
COPYRIGHT © BY HOEFER WELKER, LLC

LEE'S SUMMIT JOINT OPERATIONS FACILITY
2 NE TUDOR RD
LEE'S SUMMIT, MISSOURI 64086
FINAL DEVELOPMENT PLAN

REVISION DATES:

INTERIM REVIEW ONLY
(Document Incomplete)
Not to be used for regulatory approval, permit, or construction.
Architect Of Record:
Hoefer Welker

PROFESSIONAL SEAL

AS 101
ISSUE DATE: OCTOBER 16, 2024
HOEFER WELKER #: 138191

ARCHITECTURAL SITE PLAN



A1 ARCHITECTURAL SITE PLAN
1" = 50'-0"