

BUILDING INFORMATION:
 4-STORY, SENIOR, INTERIOR
 CORRIDOR BUILDING WITH
 INCIDENTAL, UNSEPARATED AMENITY
 SPACE AT 1ST AND 2ND FLOORS

UNIT INFORMATION:
 (16) IBR/IBA UNITS
 (8) IBR/IBA STUDIO UNITS
 (32) 2BR/IBA UNITS
 (16) 2BR/2BA UNITS
 (72) TOTAL UNITS

(102) PARKING SPACES
 (1.42 SPACES PER UNIT PROPOSED)


SITE PLAN



APRIL 2016

LEE'S SUMMIT SENIOR VILLAS

Lee's Summit, Missouri

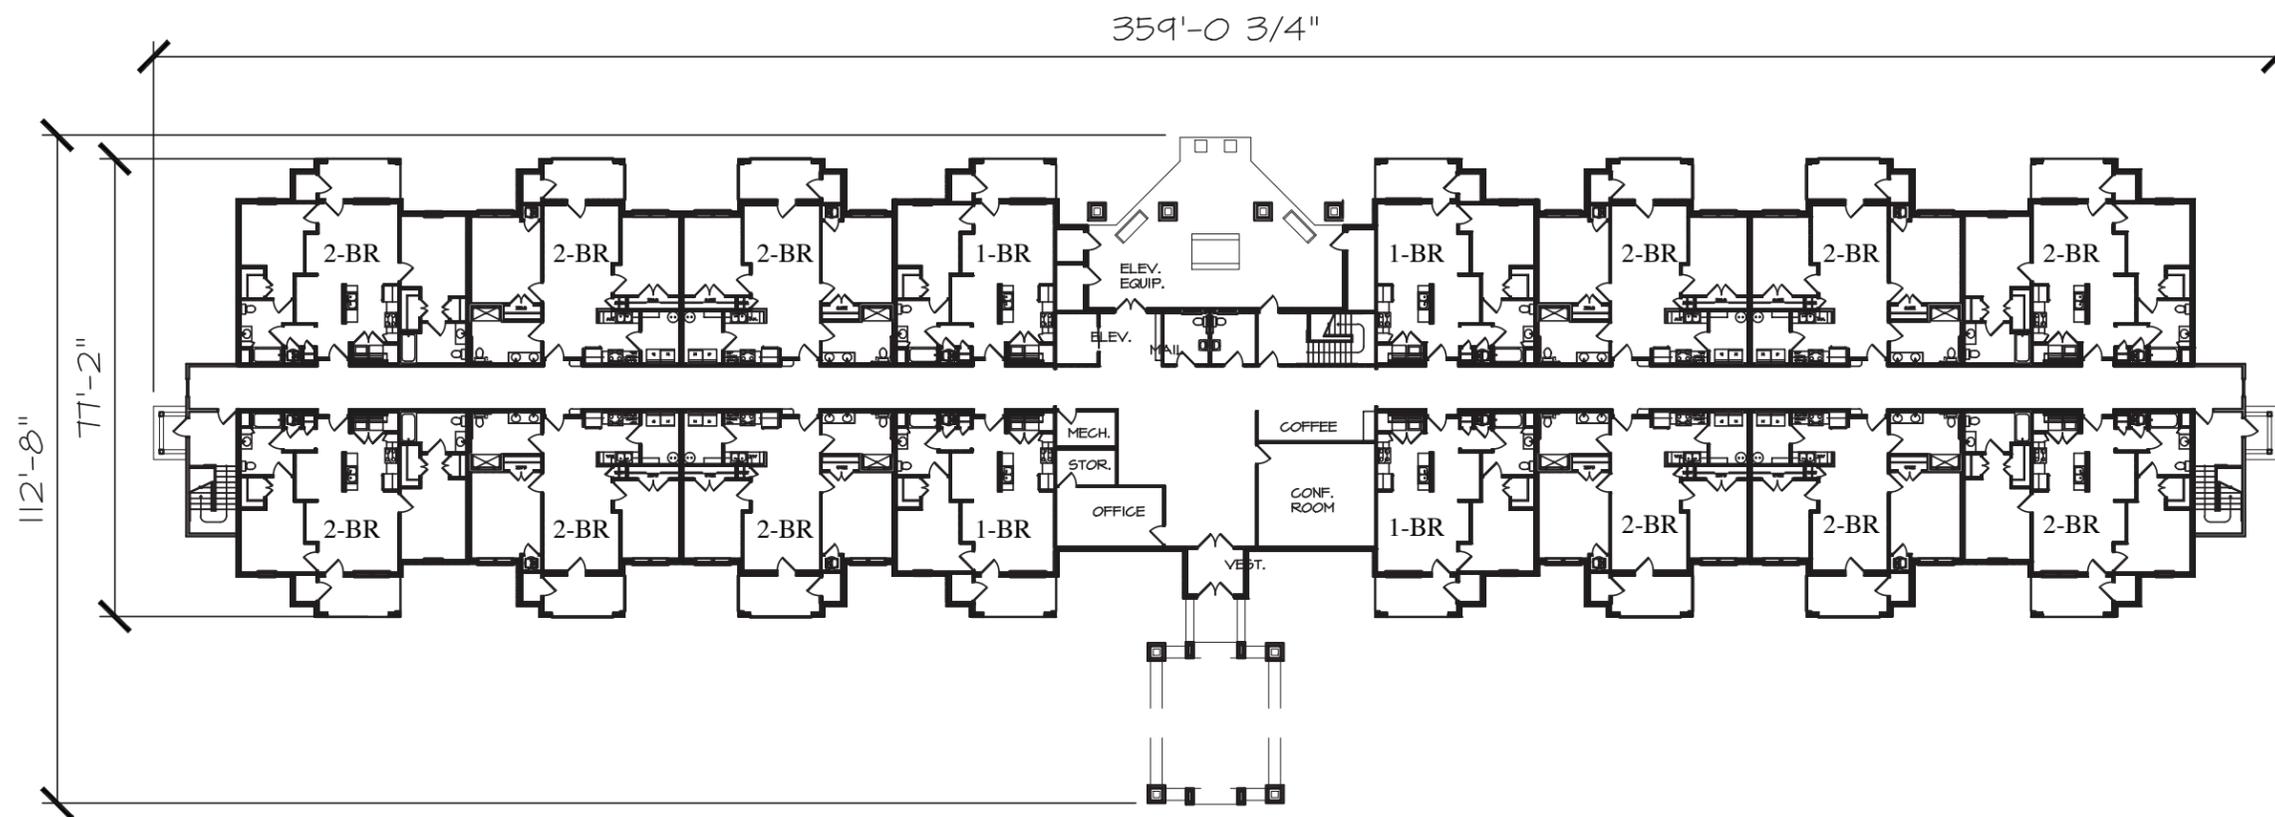

1ST FLOOR LAYOUT


SCALE: 1" = 40'-0"

APRIL 2016

LEE'S SUMMIT SENIOR VILLAS

Lee's Summit, Missouri

Wallace
ARCHITECTS L.L.C.
COPYRIGHT © 2015

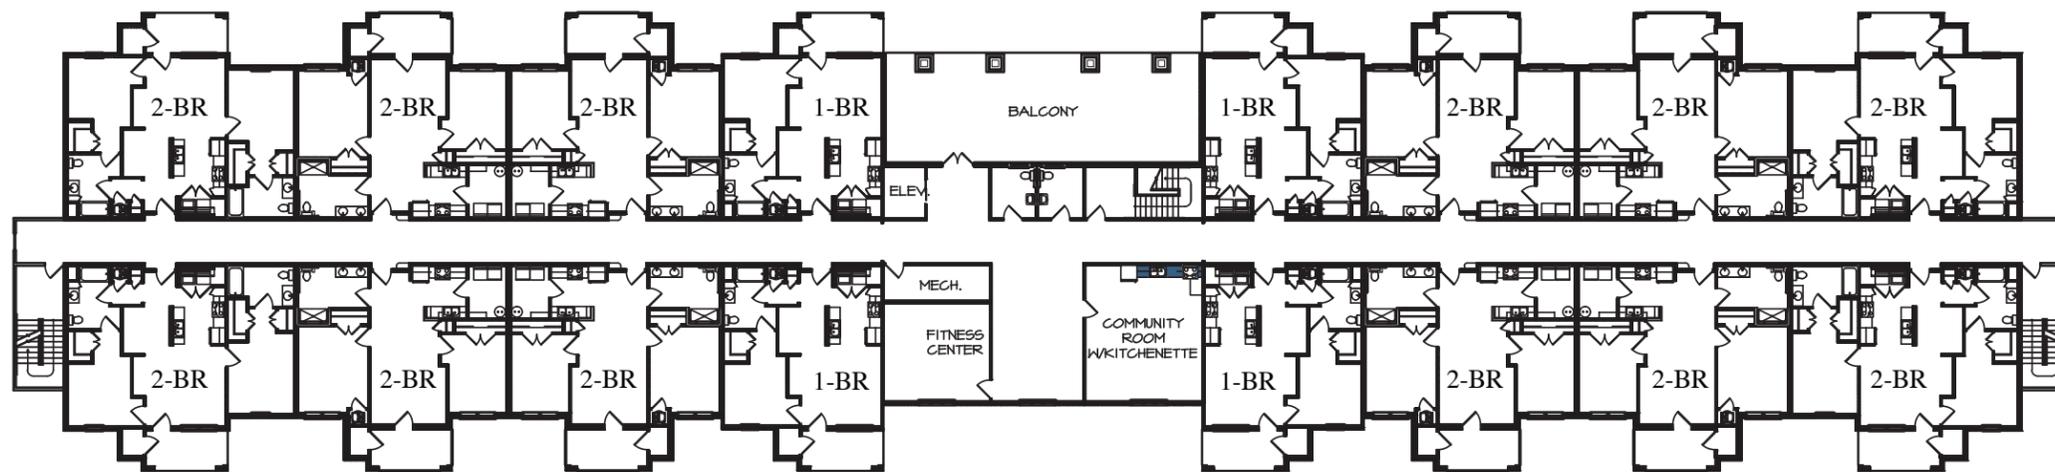

2ND FLOOR LAYOUT


SCALE: 1" = 40'-0"

APRIL 2016

LEE'S SUMMIT SENIOR VILLAS

Lee's Summit, Missouri

Wallace
ARCHITECTS L.L.C.
COPYRIGHT © 2015

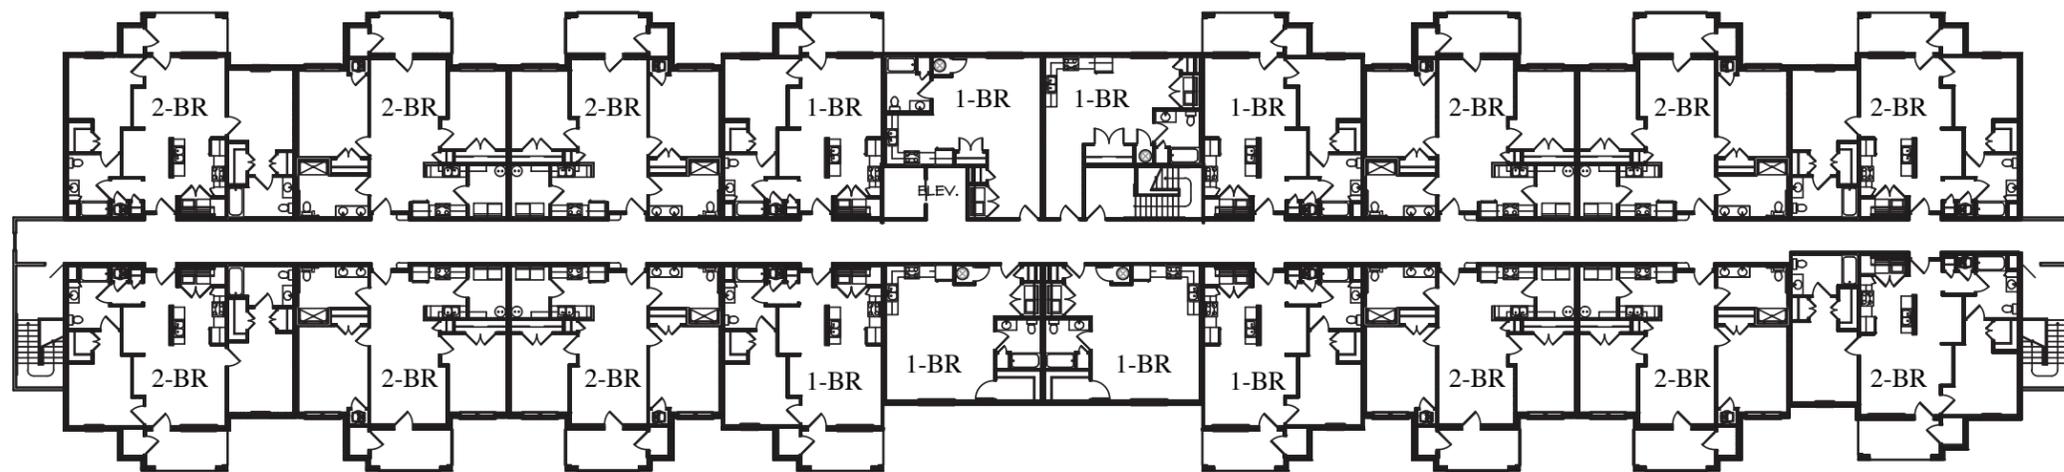

3RD & 4TH FLOOR LAYOUT


SCALE: 1" = 40'-0"

APRIL 2016

LEE'S SUMMIT SENIOR VILLAS

Lee's Summit, Missouri

Wallace
ARCHITECTS L.L.C.
COPYRIGHT © 2015

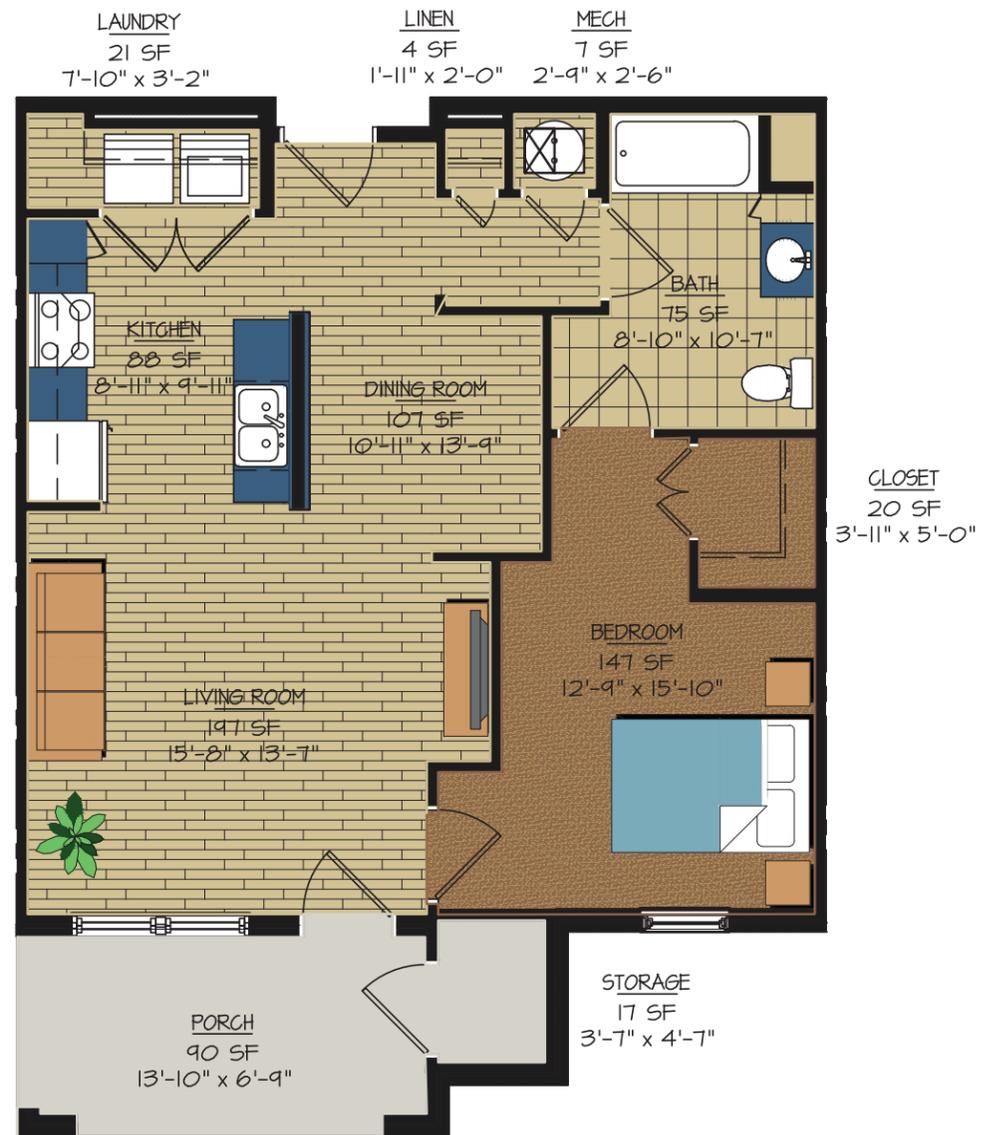

756 SF MEASURED OUTSIDE
OF STUD WALLS &
CENTERLINE OF PARTY WALLS
PORCH - 90 SF
EXTERIOR STORAGE - 17 SF
TOTAL = 864 SF

1-BR APARTMENT

SCALE: 1/8" = 1'-0"

APRIL 2016



1030 SF MEASURED OUTSIDE OF STUD WALLS & CENTERLINE OF PARTY WALLS
 PORCH - 90 SF
 EXTERIOR STORAGE - 17 SF
 TOTAL = 1137 SF

2-BR APARTMENT

SCALE: 1/8" = 1'-0"

APRIL 2016




FRONT ELEVATION

APRIL 2016

LEE'S SUMMIT SENIOR VILLAS

Lee's Summit, Missouri

Wallace
ARCHITECTS L.L.C.
COPYRIGHT © 2015

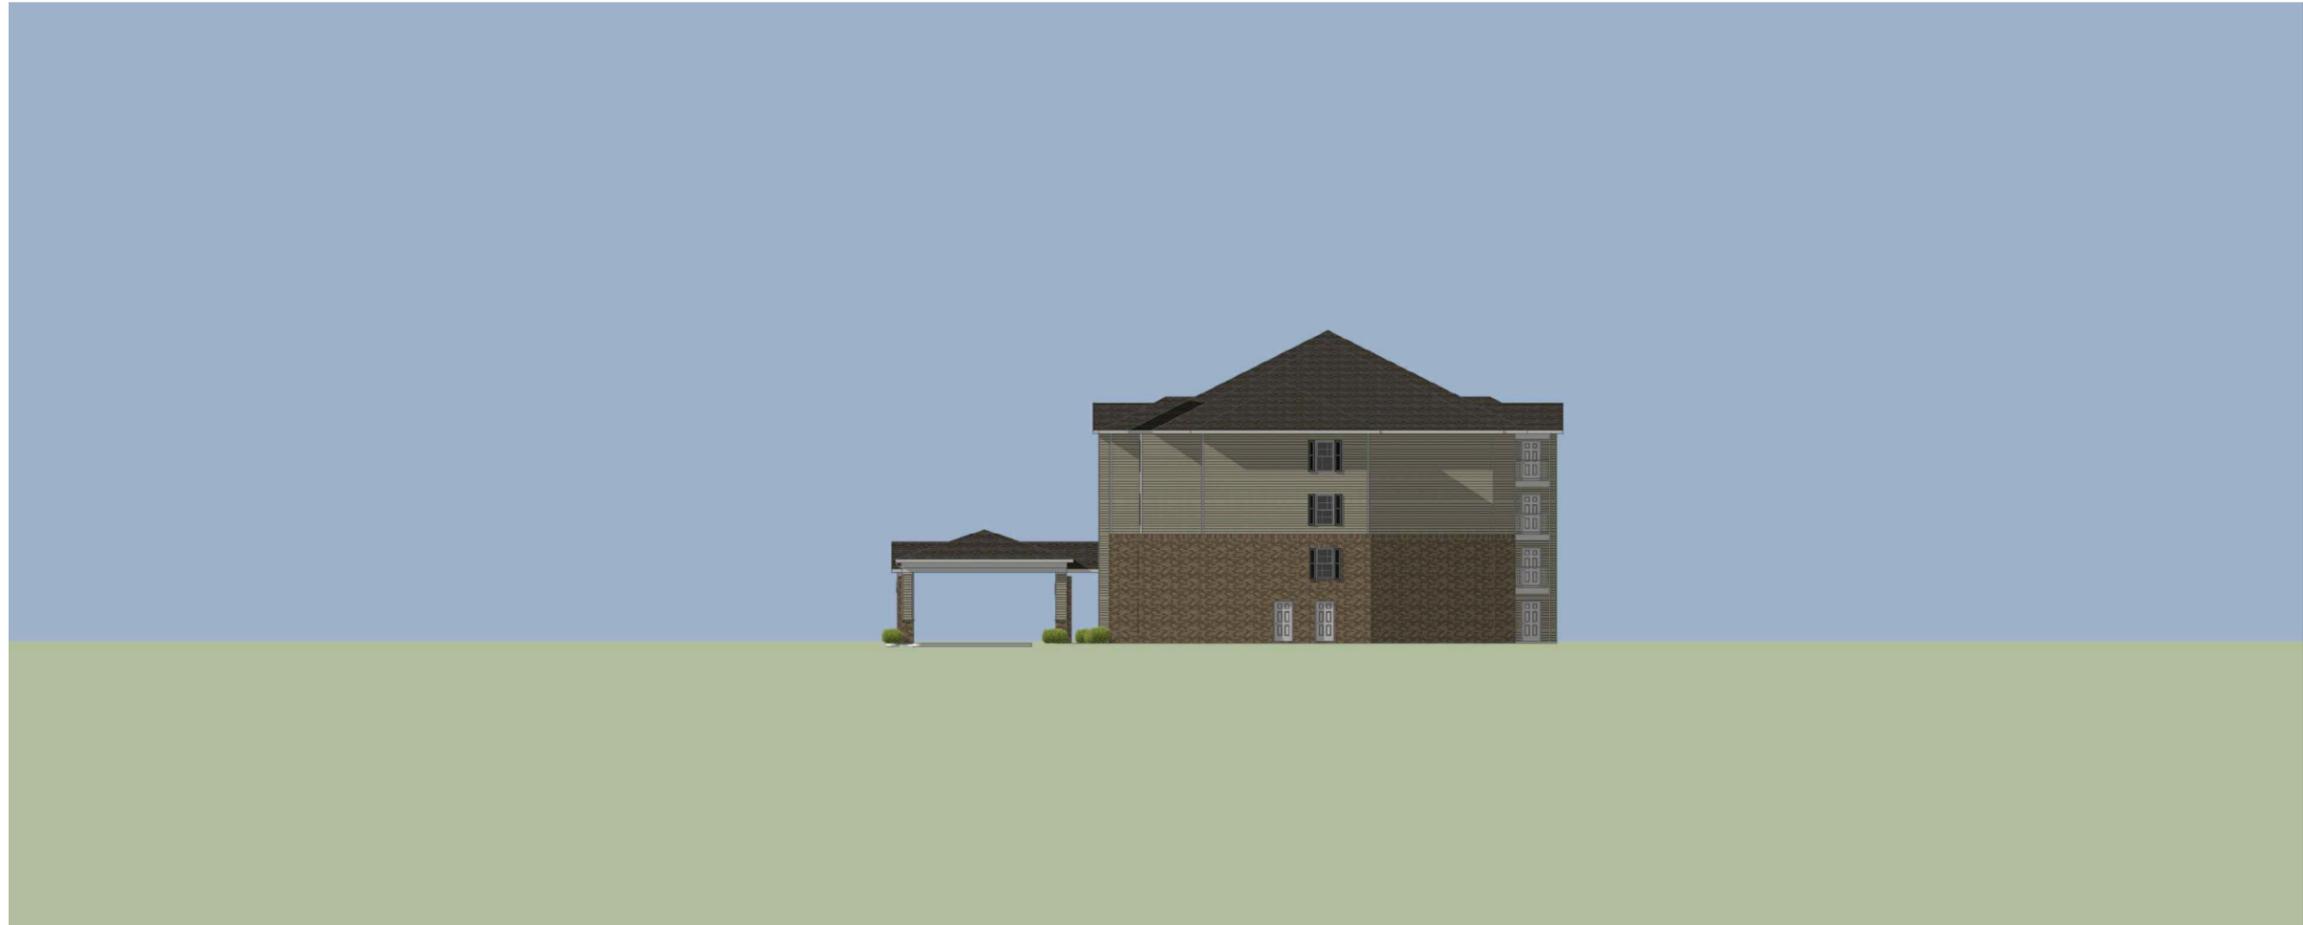

RIGHT SIDE ELEVATION

APRIL 2016

LEE'S SUMMIT SENIOR VILLAS

Lee's Summit, Missouri

Wallace
ARCHITECTS L.L.C.
COPYRIGHT © 2015



REAR ELEVATION

APRIL 2016

LEE'S SUMMIT SENIOR VILLAS

Lee's Summit, Missouri

Wallace
ARCHITECTS L.L.C.
COPYRIGHT © 2015



LEFT SIDE ELEVATION

APRIL 2016

LEE'S SUMMIT SENIOR VILLAS

Lee's Summit, Missouri

Wallace
ARCHITECTS L.L.C.
COPYRIGHT © 2015



BUILDING ELEVATION

APRIL 2016

LEE'S SUMMIT SENIOR VILLAS

Lee's Summit, Missouri

Wallace
ARCHITECTS L.L.C.
COPYRIGHT © 2015