



**WEST ELEVATION**

SCALE 1/16"=1"



**EAST ELEVATION (MAIN ENTRANCE)**

SCALE 1/16"=1"




- ASPHALT SHINGLE ROOF - TAMKO, HERITAGE PREMIUM (AGE WOOD)
- VINYL SHAKE SIDING - CERTAINTED 9" STAGGERED ROUGH-SPLIT SHAKES (SABLE BROWN)
- VINYL SHUTTERS - MID AMERICA COMPONENTS, STANDARD LOUVER SHUTTER, COLOR BORDEAUX (167)
- VINYL TRIM AND ACCESSORIES -PVC BOARDS AND SHEET (WHITE)
- VINYL BOARD & BATTEN SIDING - CERTAINTED 7" ROUGH CEDAR SHIP LAP (PACIFIC BLUE)
- VINYL LAP SIDING - CERTAINTED MAINSTREET 4" WOODGRAIN DUTCH LAP (CASTLE STONE)
- STONE - VERSETTA, LEDGESTONE, PLUM CREEK #9005188E

**ENLARGED WEST ELEVATION**

SCALE 3/16"=1"



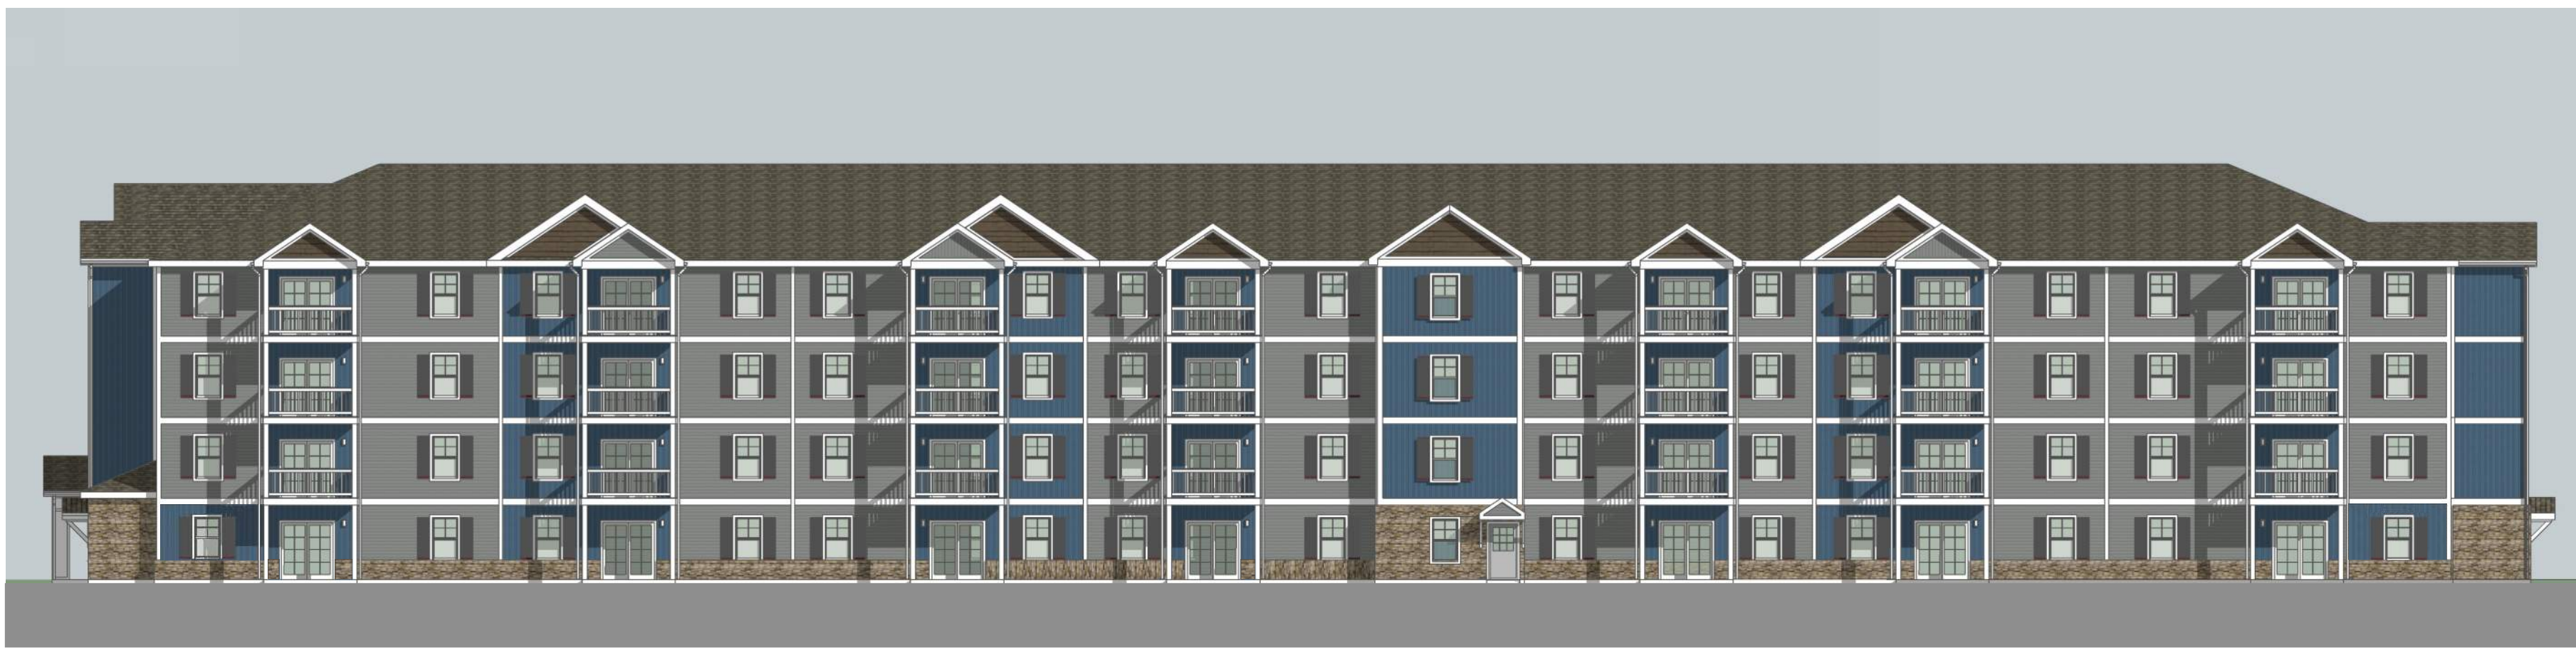

**NORTH ELEVATION**  
SCALE 1/16"=1"



**SOUTH ELEVATION**  
SCALE 1/16"=1"



**VIEW FROM SOUTHEAST**



**VIEW FROM NORTHWEST**



**PARTIAL ENLARGE VIEW**  
SCALE 1/2"=1"



**WEST CORE ENTRY VIEW**  
SCALE 1/16"=1"





**GARAGE FRONT ELEVATION**


SCALE 1/8"=1'

**NOTE: ELEVATIONS PROVIDED IS FOR A 10 CAR GARAGE ON SITE. OTHER GARAGES TO FOLLOW SAME EXTERIOR DETAIL AND FINISHES**



**GARAGE REAR ELEVATION**

SCALE 1/8"=1'

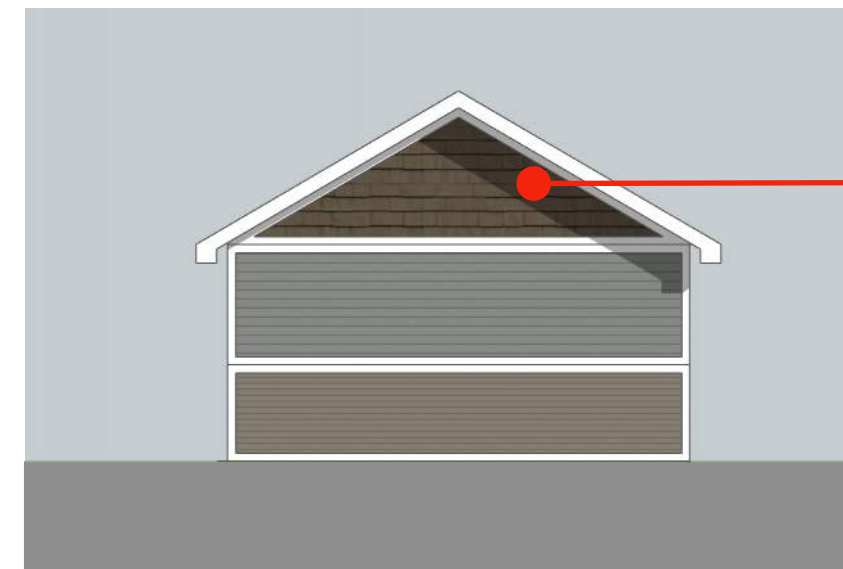

**GARAGE SIDE ELEVATION (TYP)**

SCALE 1/8"=1'

● VINYL SHAKE SIDING - CERTAINEED 9" STAGGERED ROUGH-SPLIT SHAKES (SABLE BROWN)



● ASPHALT SHINGLE ROOF - TAMKO, HERITAGE PREMIUM (AGE WOOD)

● VINYL LAP SIDING - CERTAINEED MAINSTREET 4" WOODGRAIN DUTCH LAP (CASTLE STONE)

● VINYL LAP SIDING - CERTAINEED MAINSTREET 4" WOODGRAIN DUTCH LAP (SABLE BROWN)

**ENLARGED GARAGE ELEVATION**

SCALE 3/16"=1'