




3	Vacuum North Elevation
A102	1/4" = 1'-0"

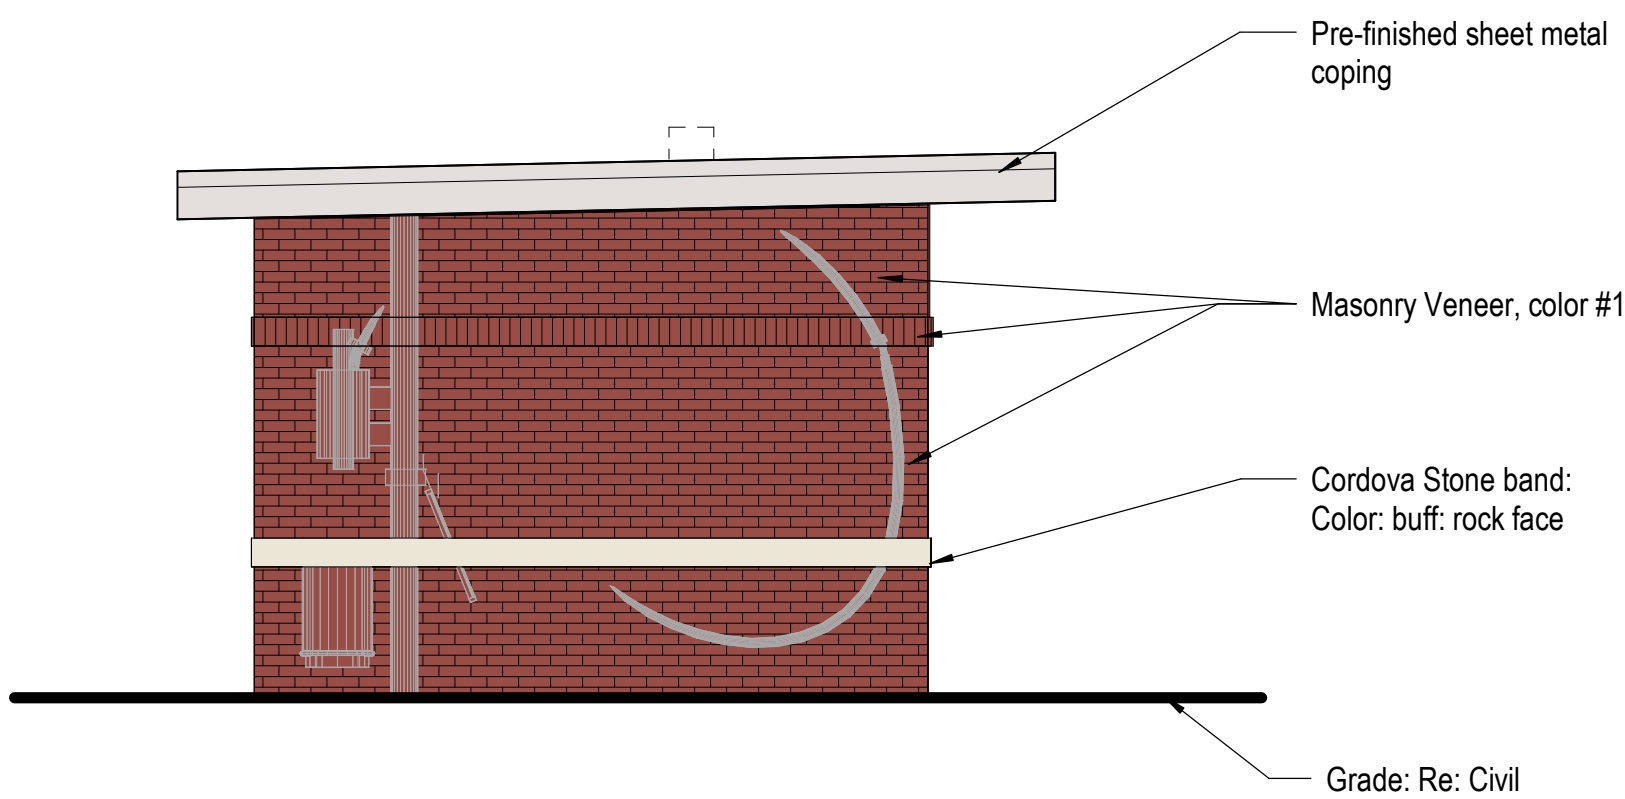

4	Vacuum South Elevation
A102	1/4" = 1'-0"

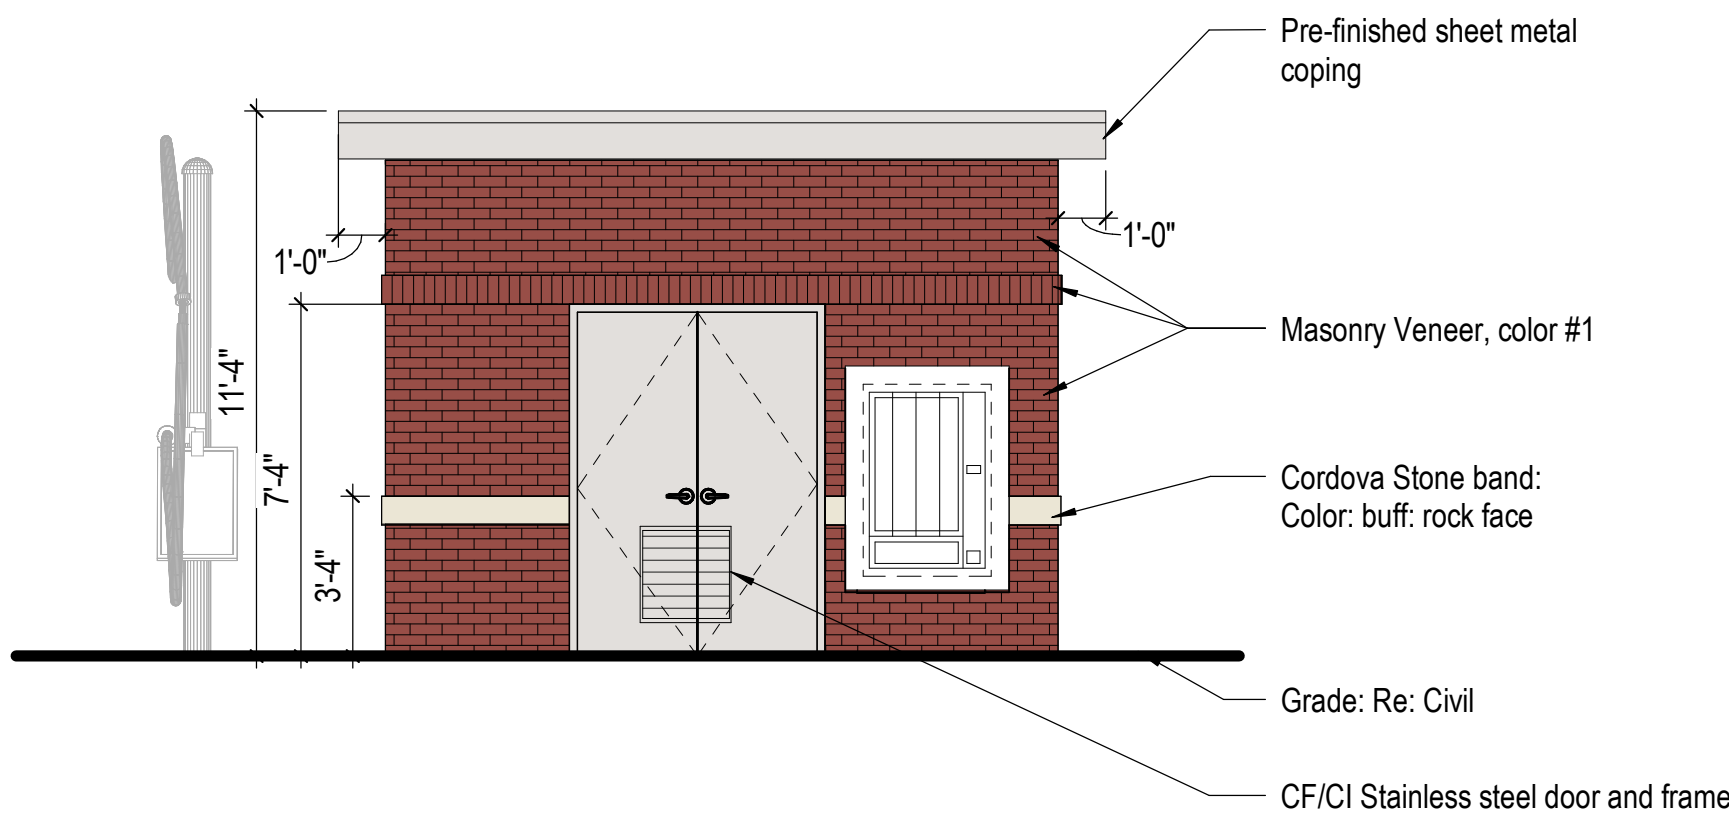

1	Vacuum East Elevation
A102	1/4" = 1'-0"

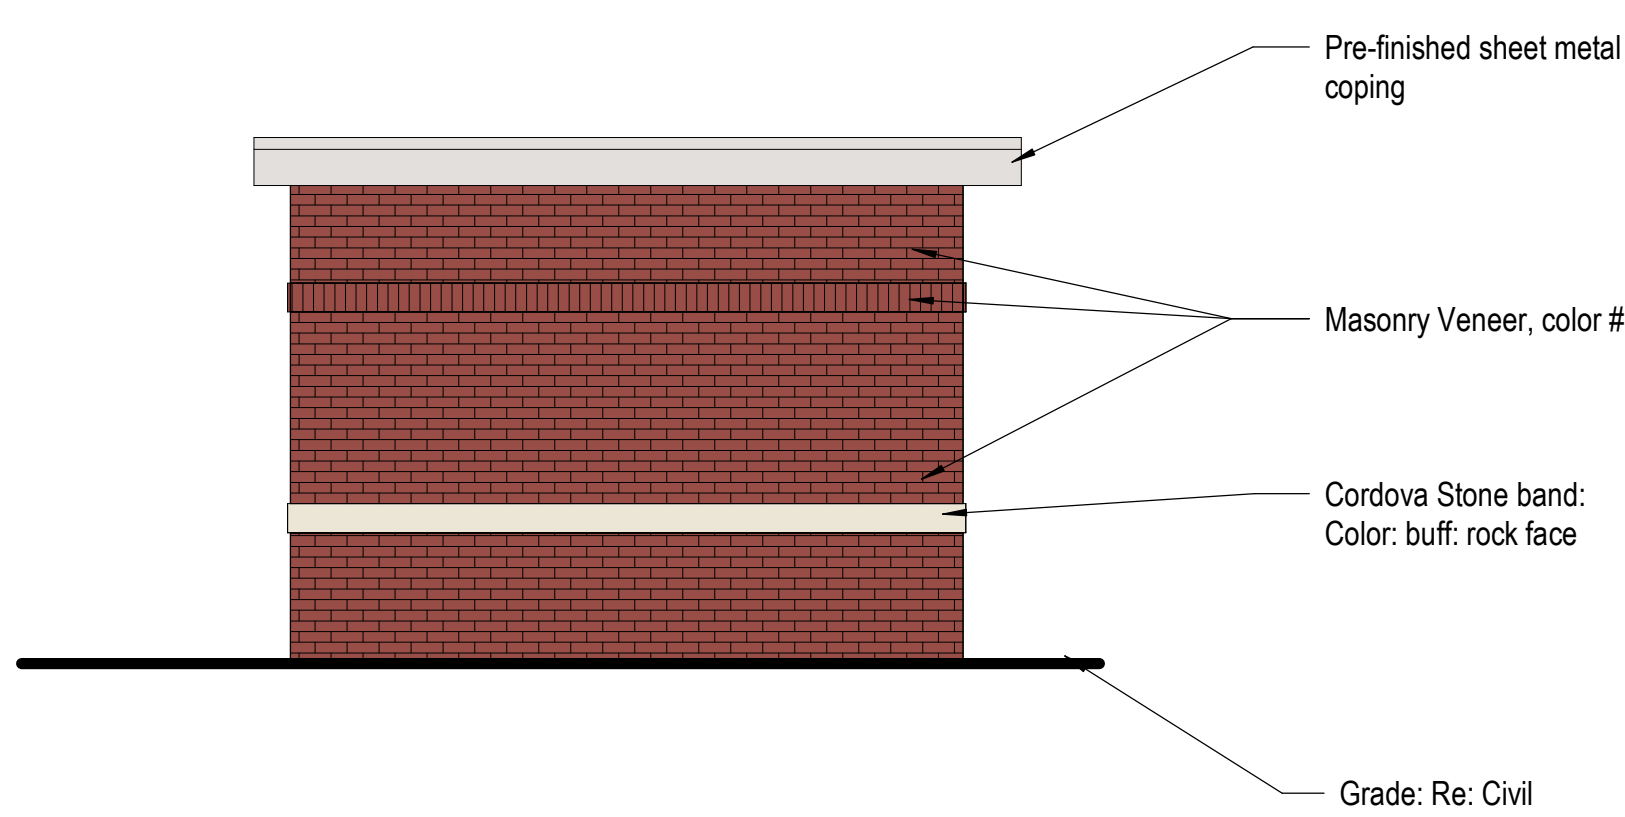


2	Vacuum West Elevation
A102	1/4" = 1'-0"



Modular Brick: Face Brick
(#1) Color: Crimson





Metal Coping:
Color Silver Metallic and Clear Anodize
Aluminum

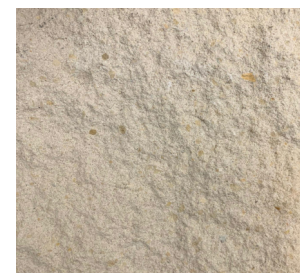

Cordova Stone: Sills and Lintels:
Color: Buff. rock face

Exterior Materials

Modular Brick: Face Brick (#1) color: Acme, Crimson, velour texture to match Car Wash building
Prefinished metal coping and fascia: Firestone, Silver Metallic
Cordova Stone: sills and lintels: Color: Buff, rock face to match Car Wash building
Door and Frame: Stainless with Satin finish

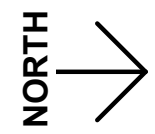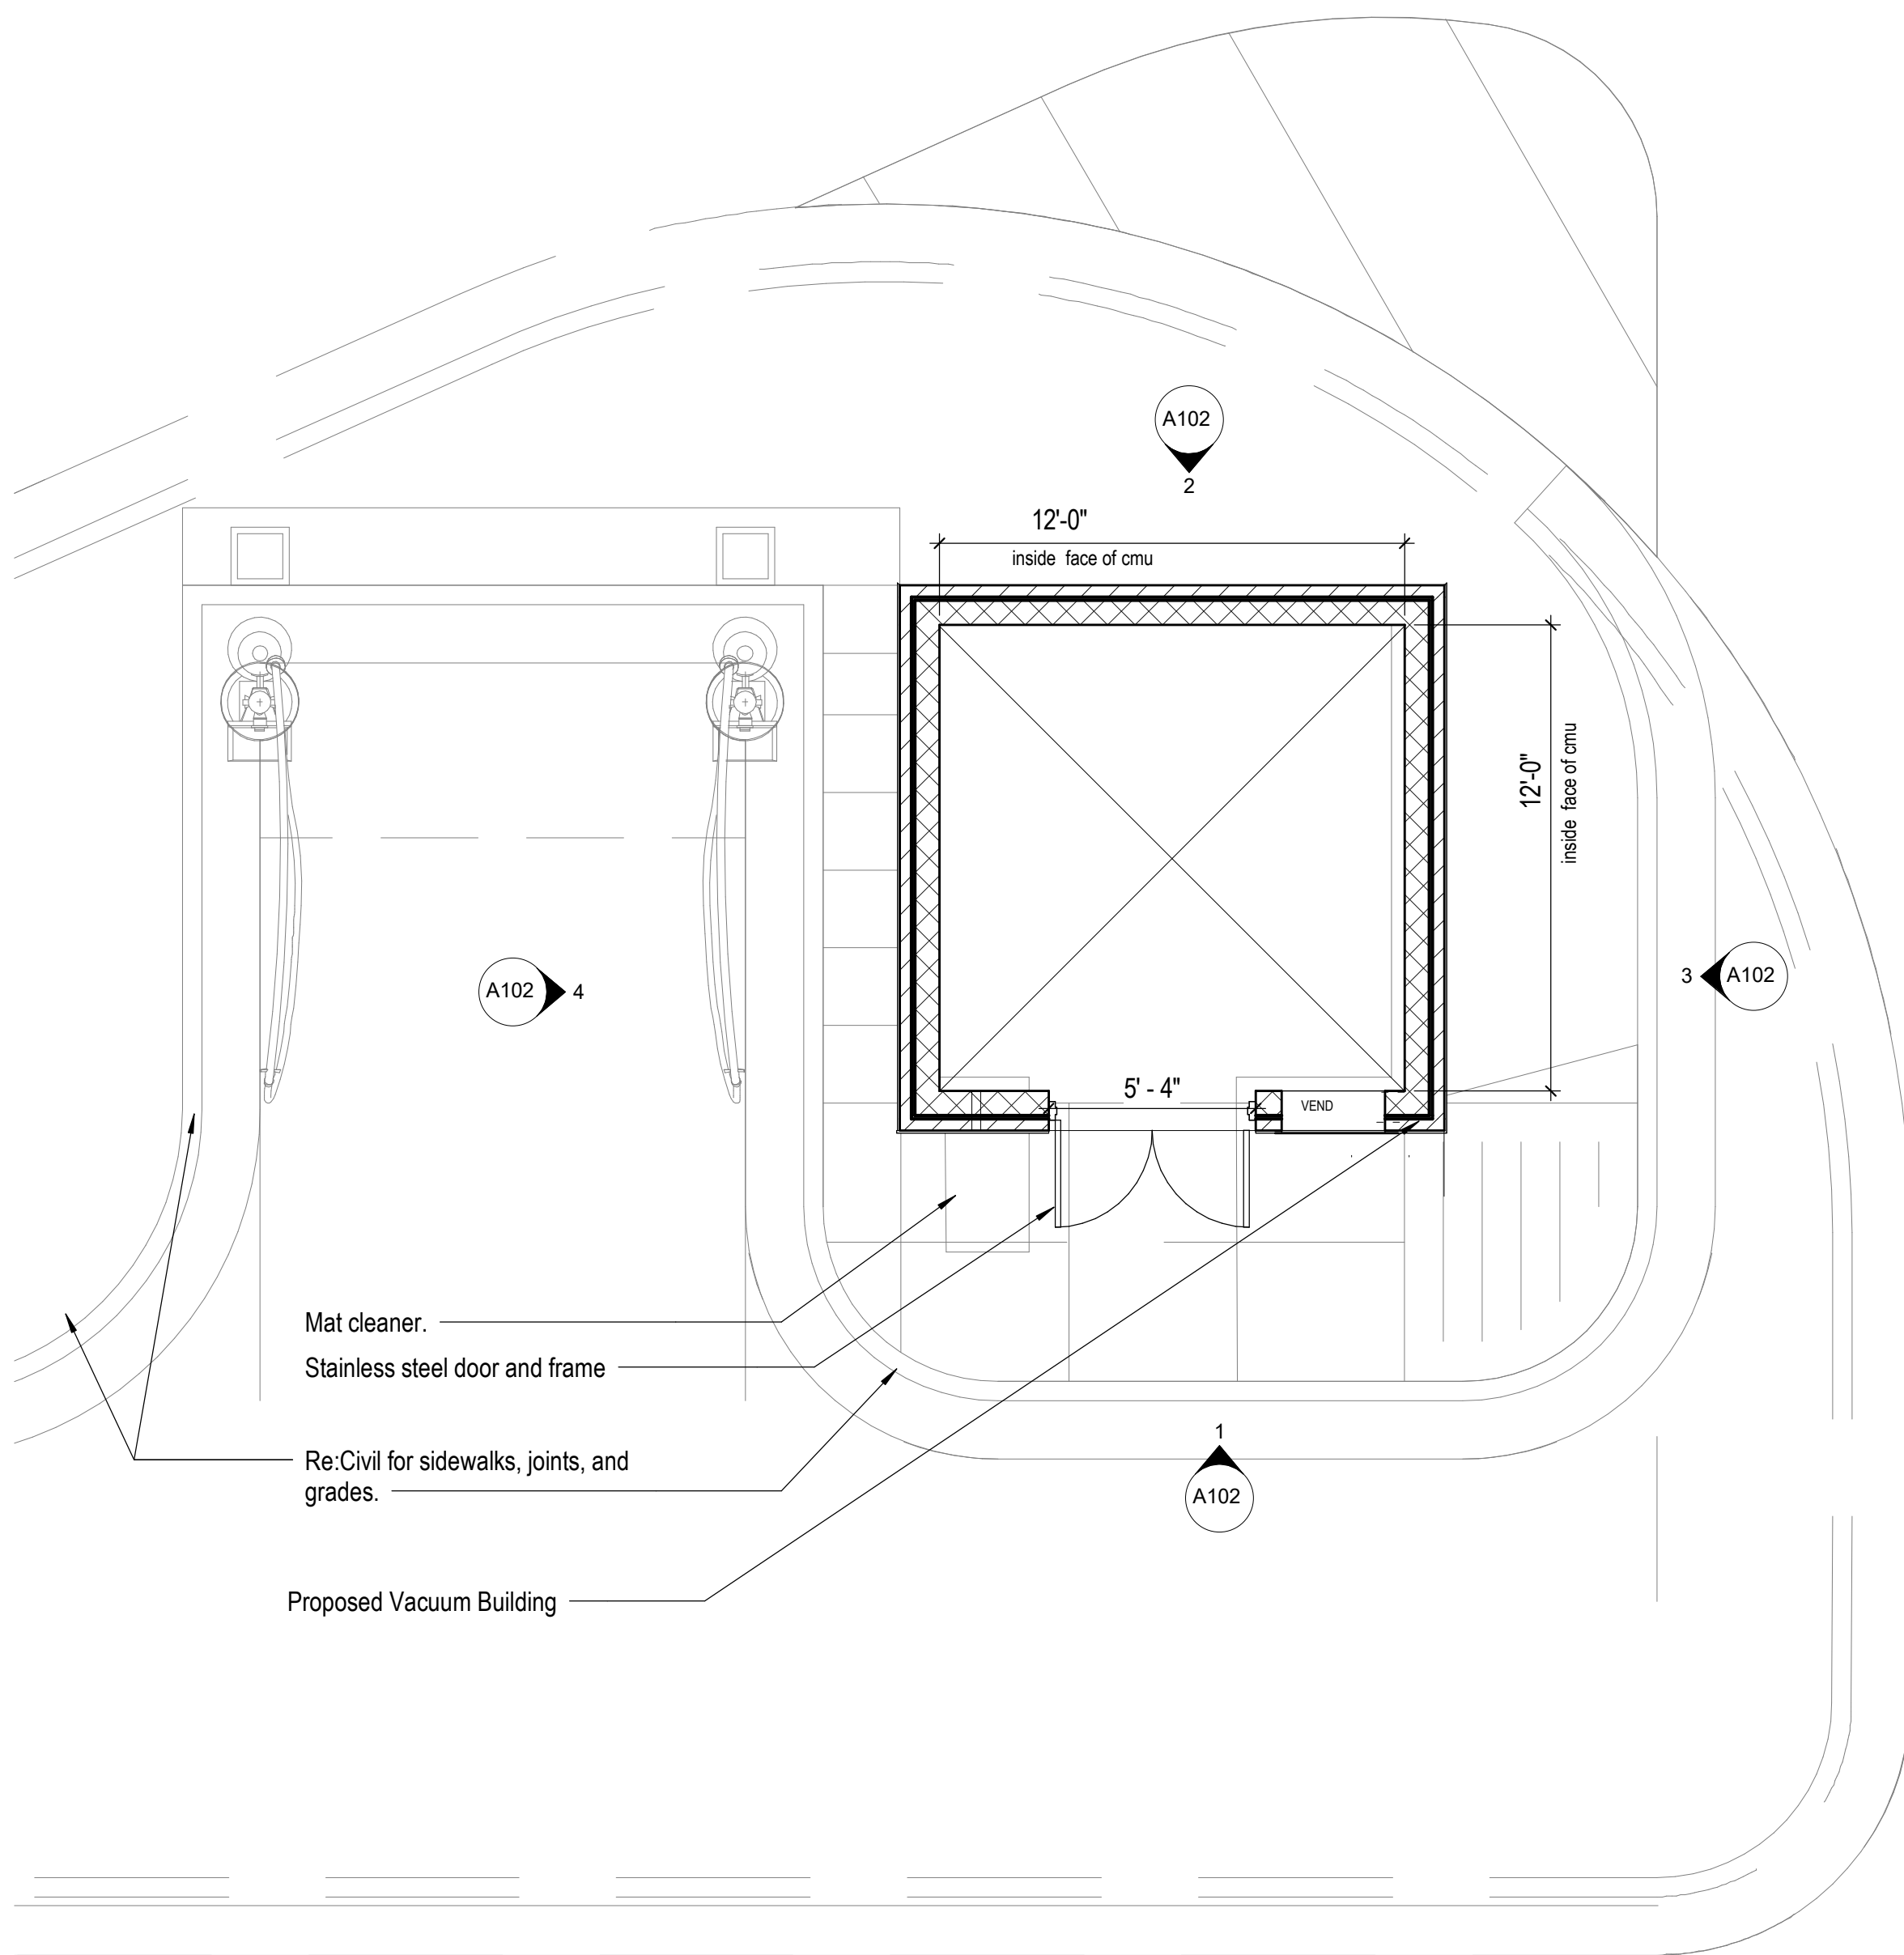

A	Vacuum Building Plan
	1/4" = 1'-0"