



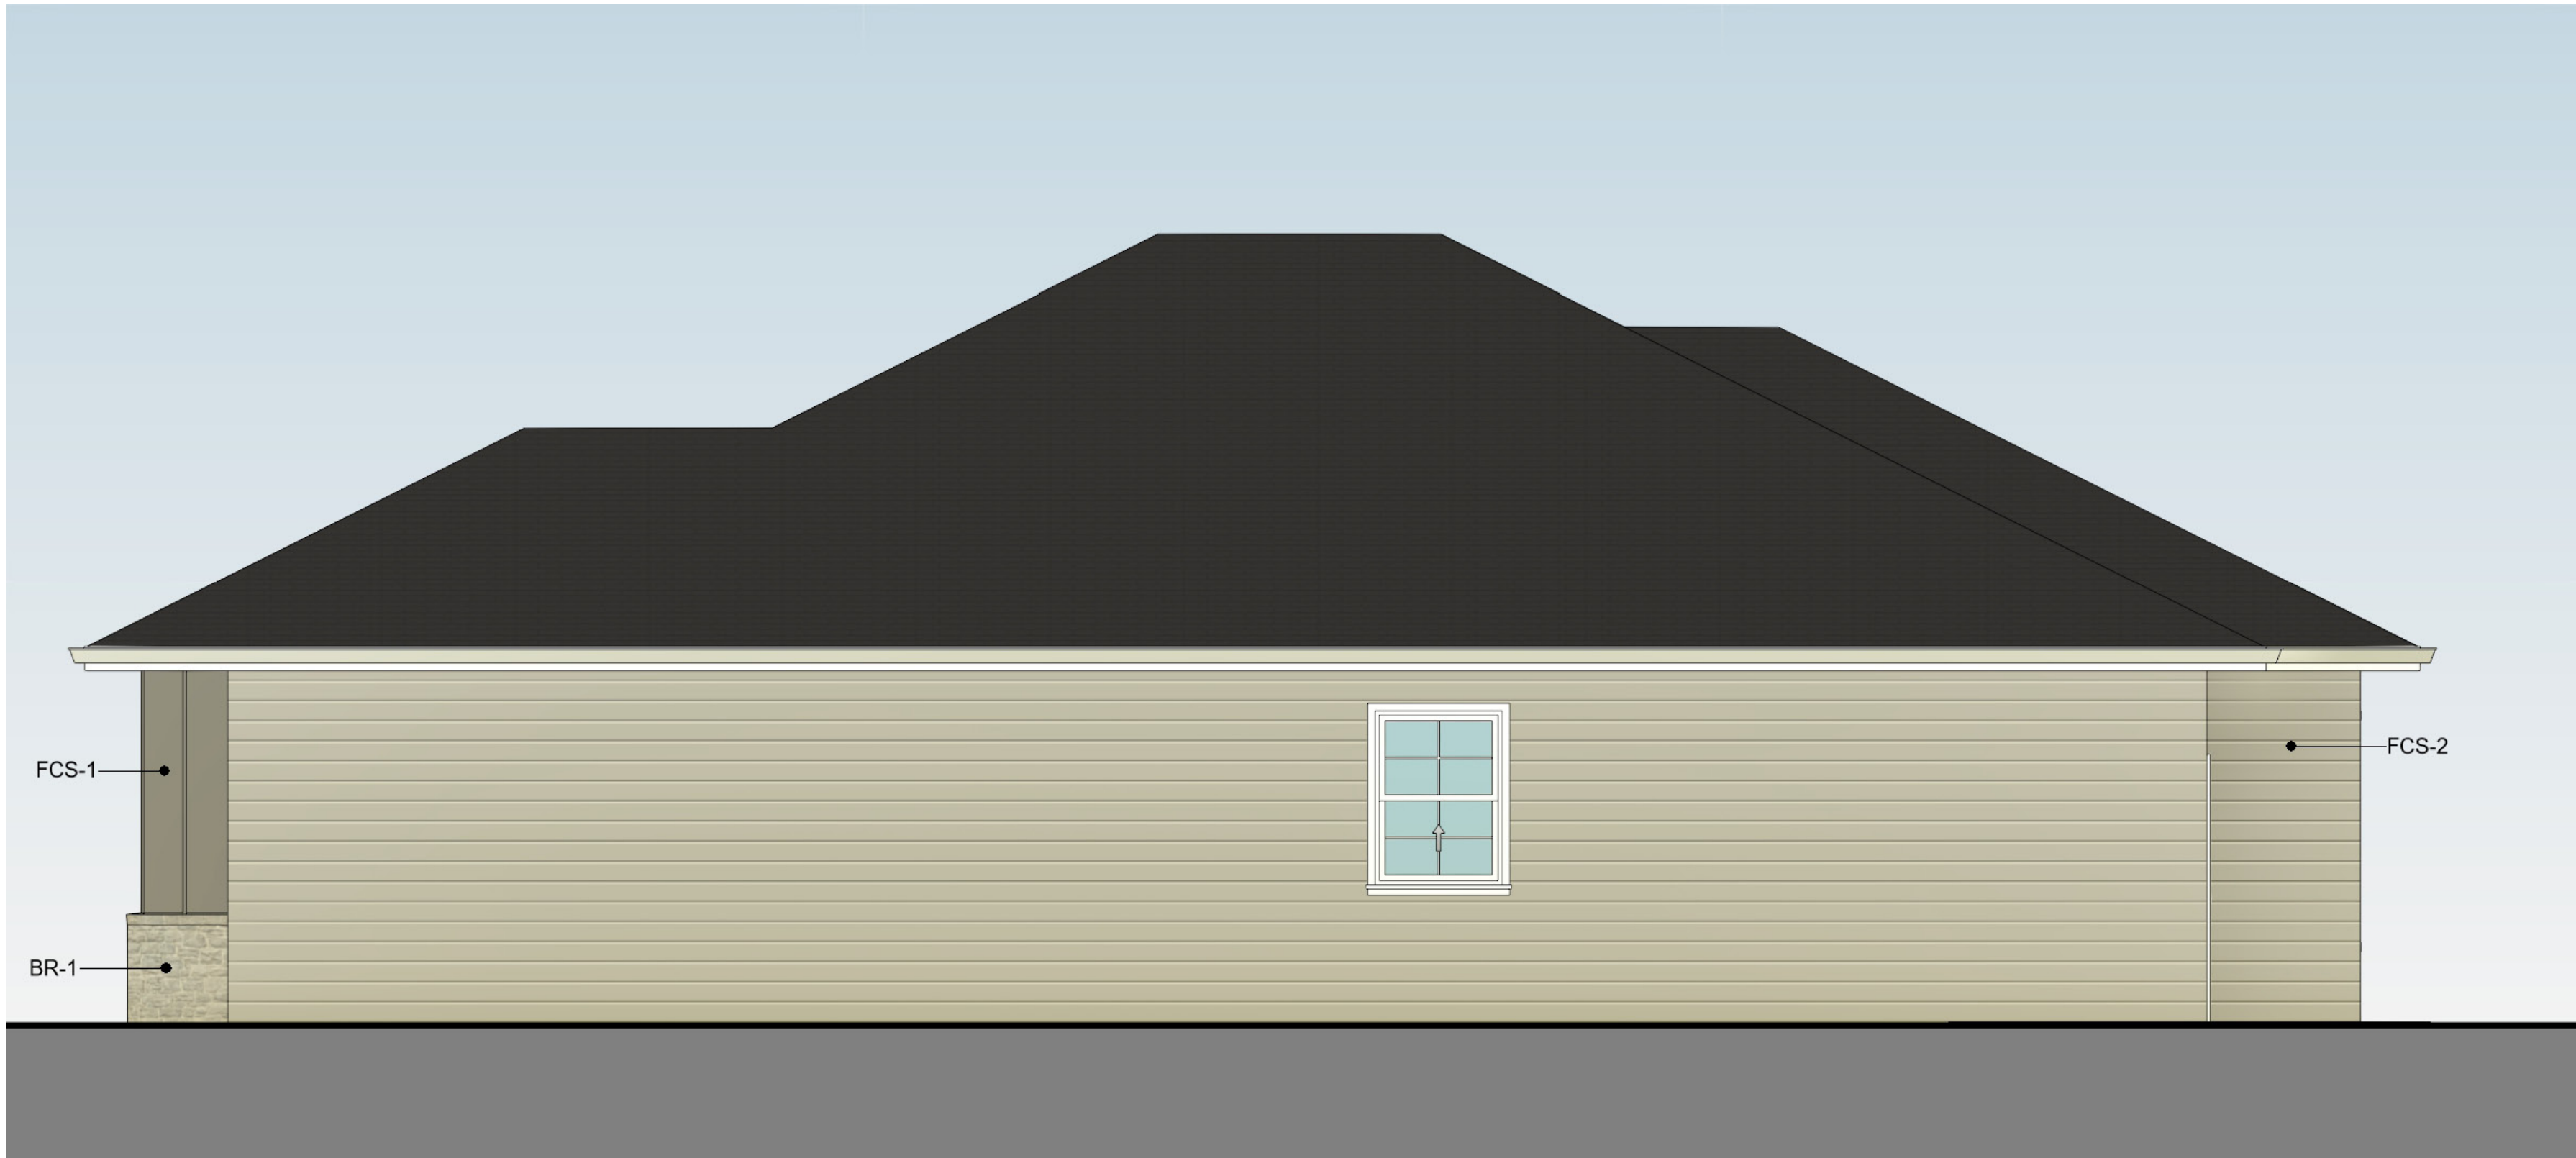


SIDE ELEVATION
NTS



FRONT ELEVATION
NTS

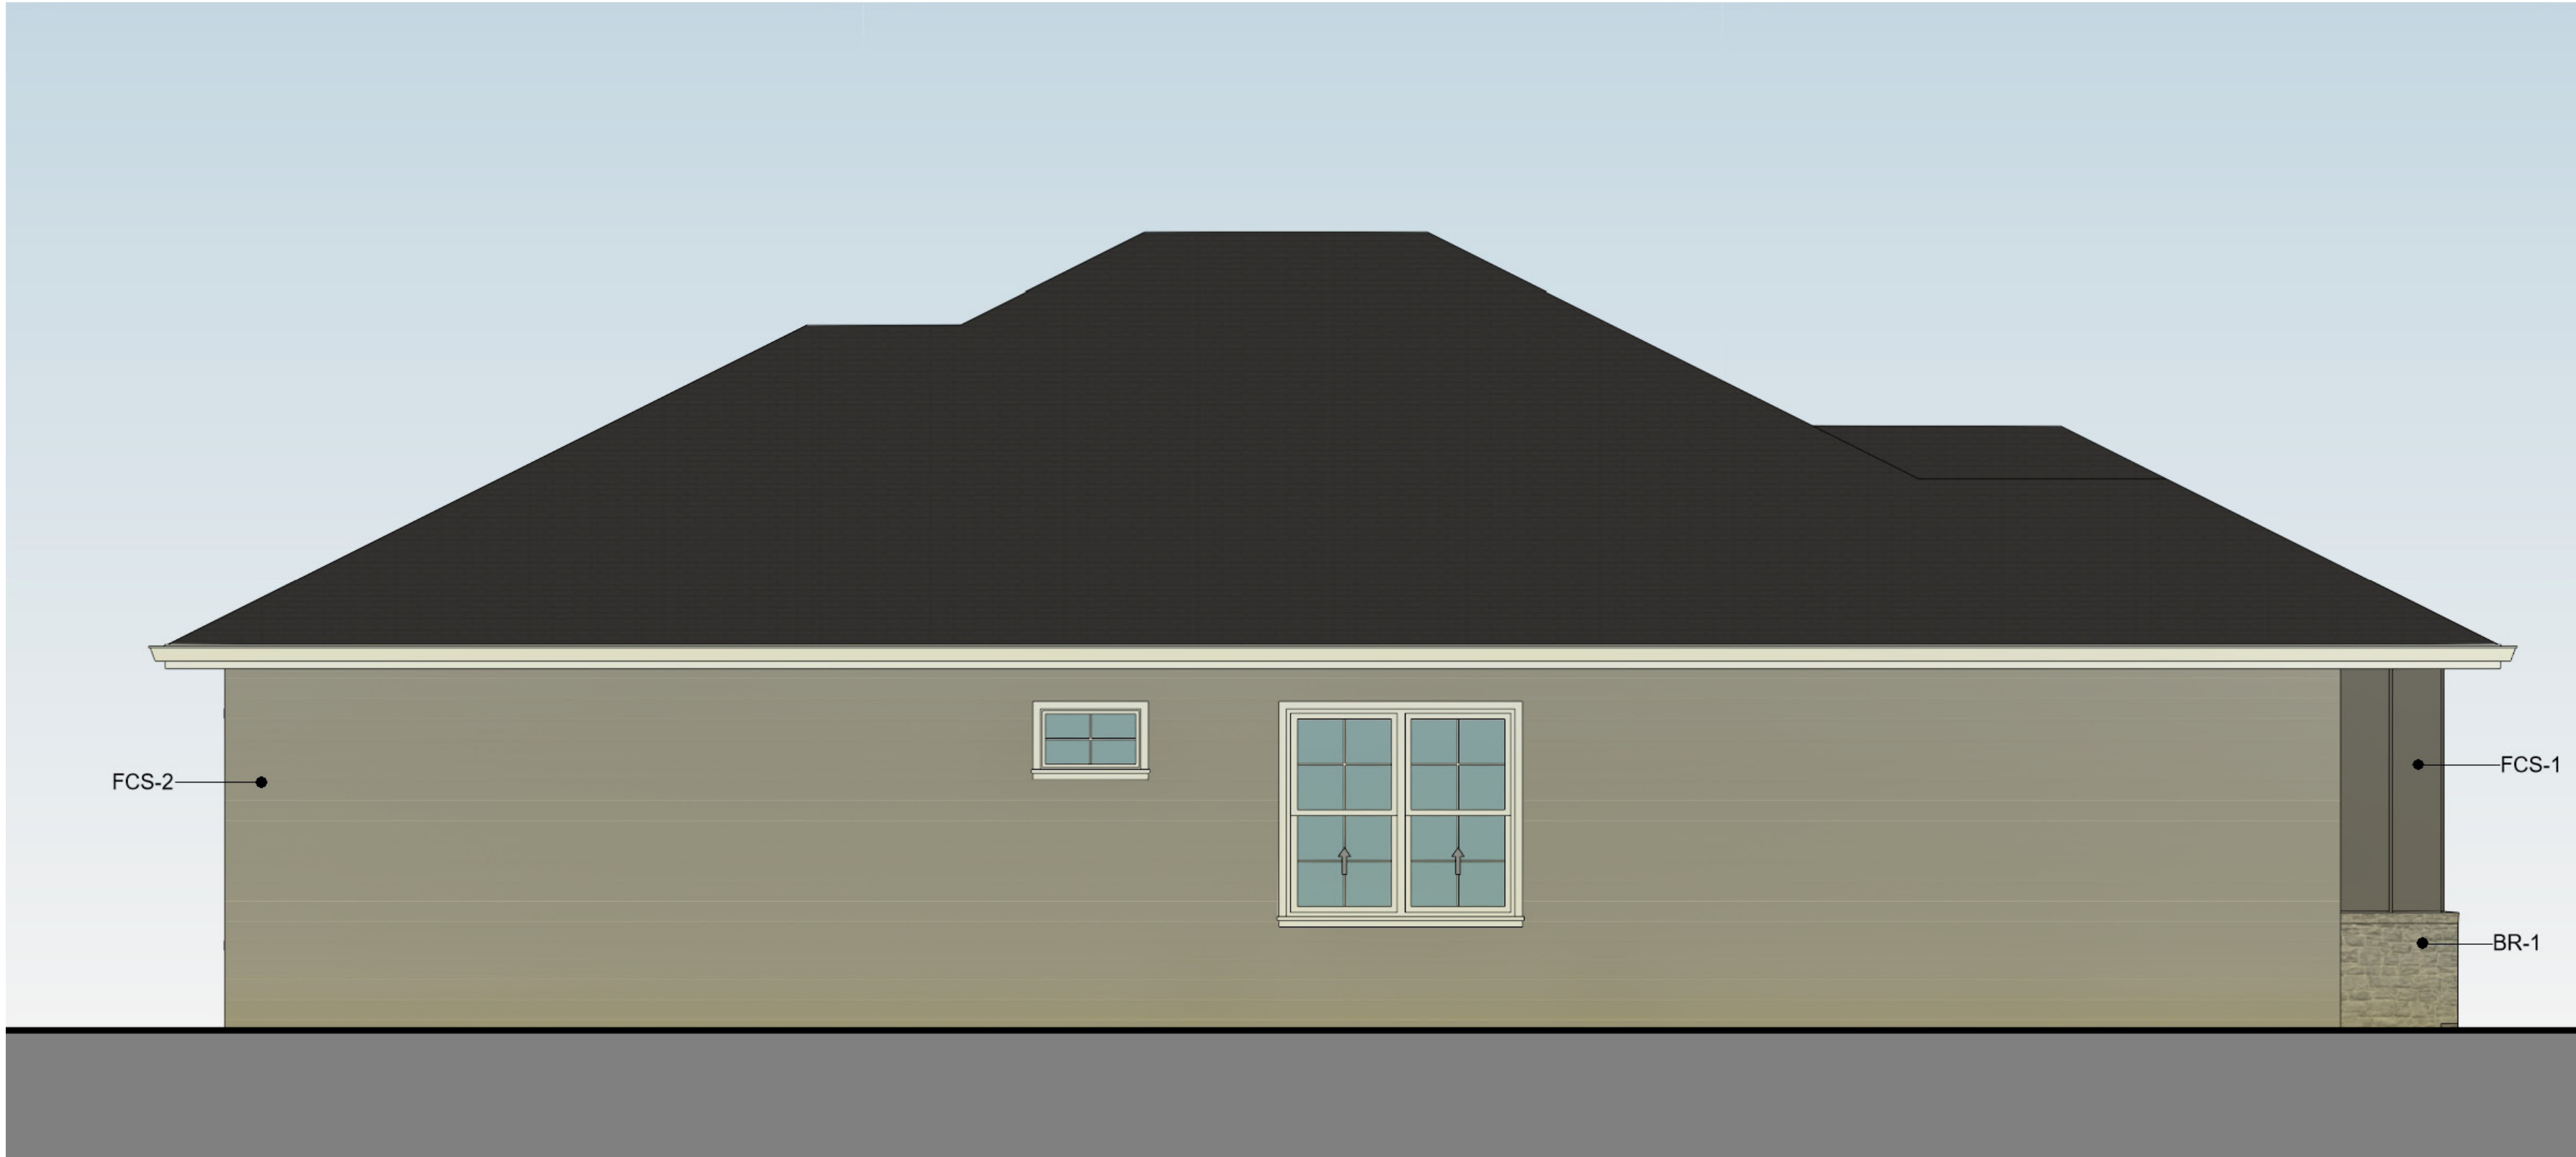


SIDE ELEVATION
NTS

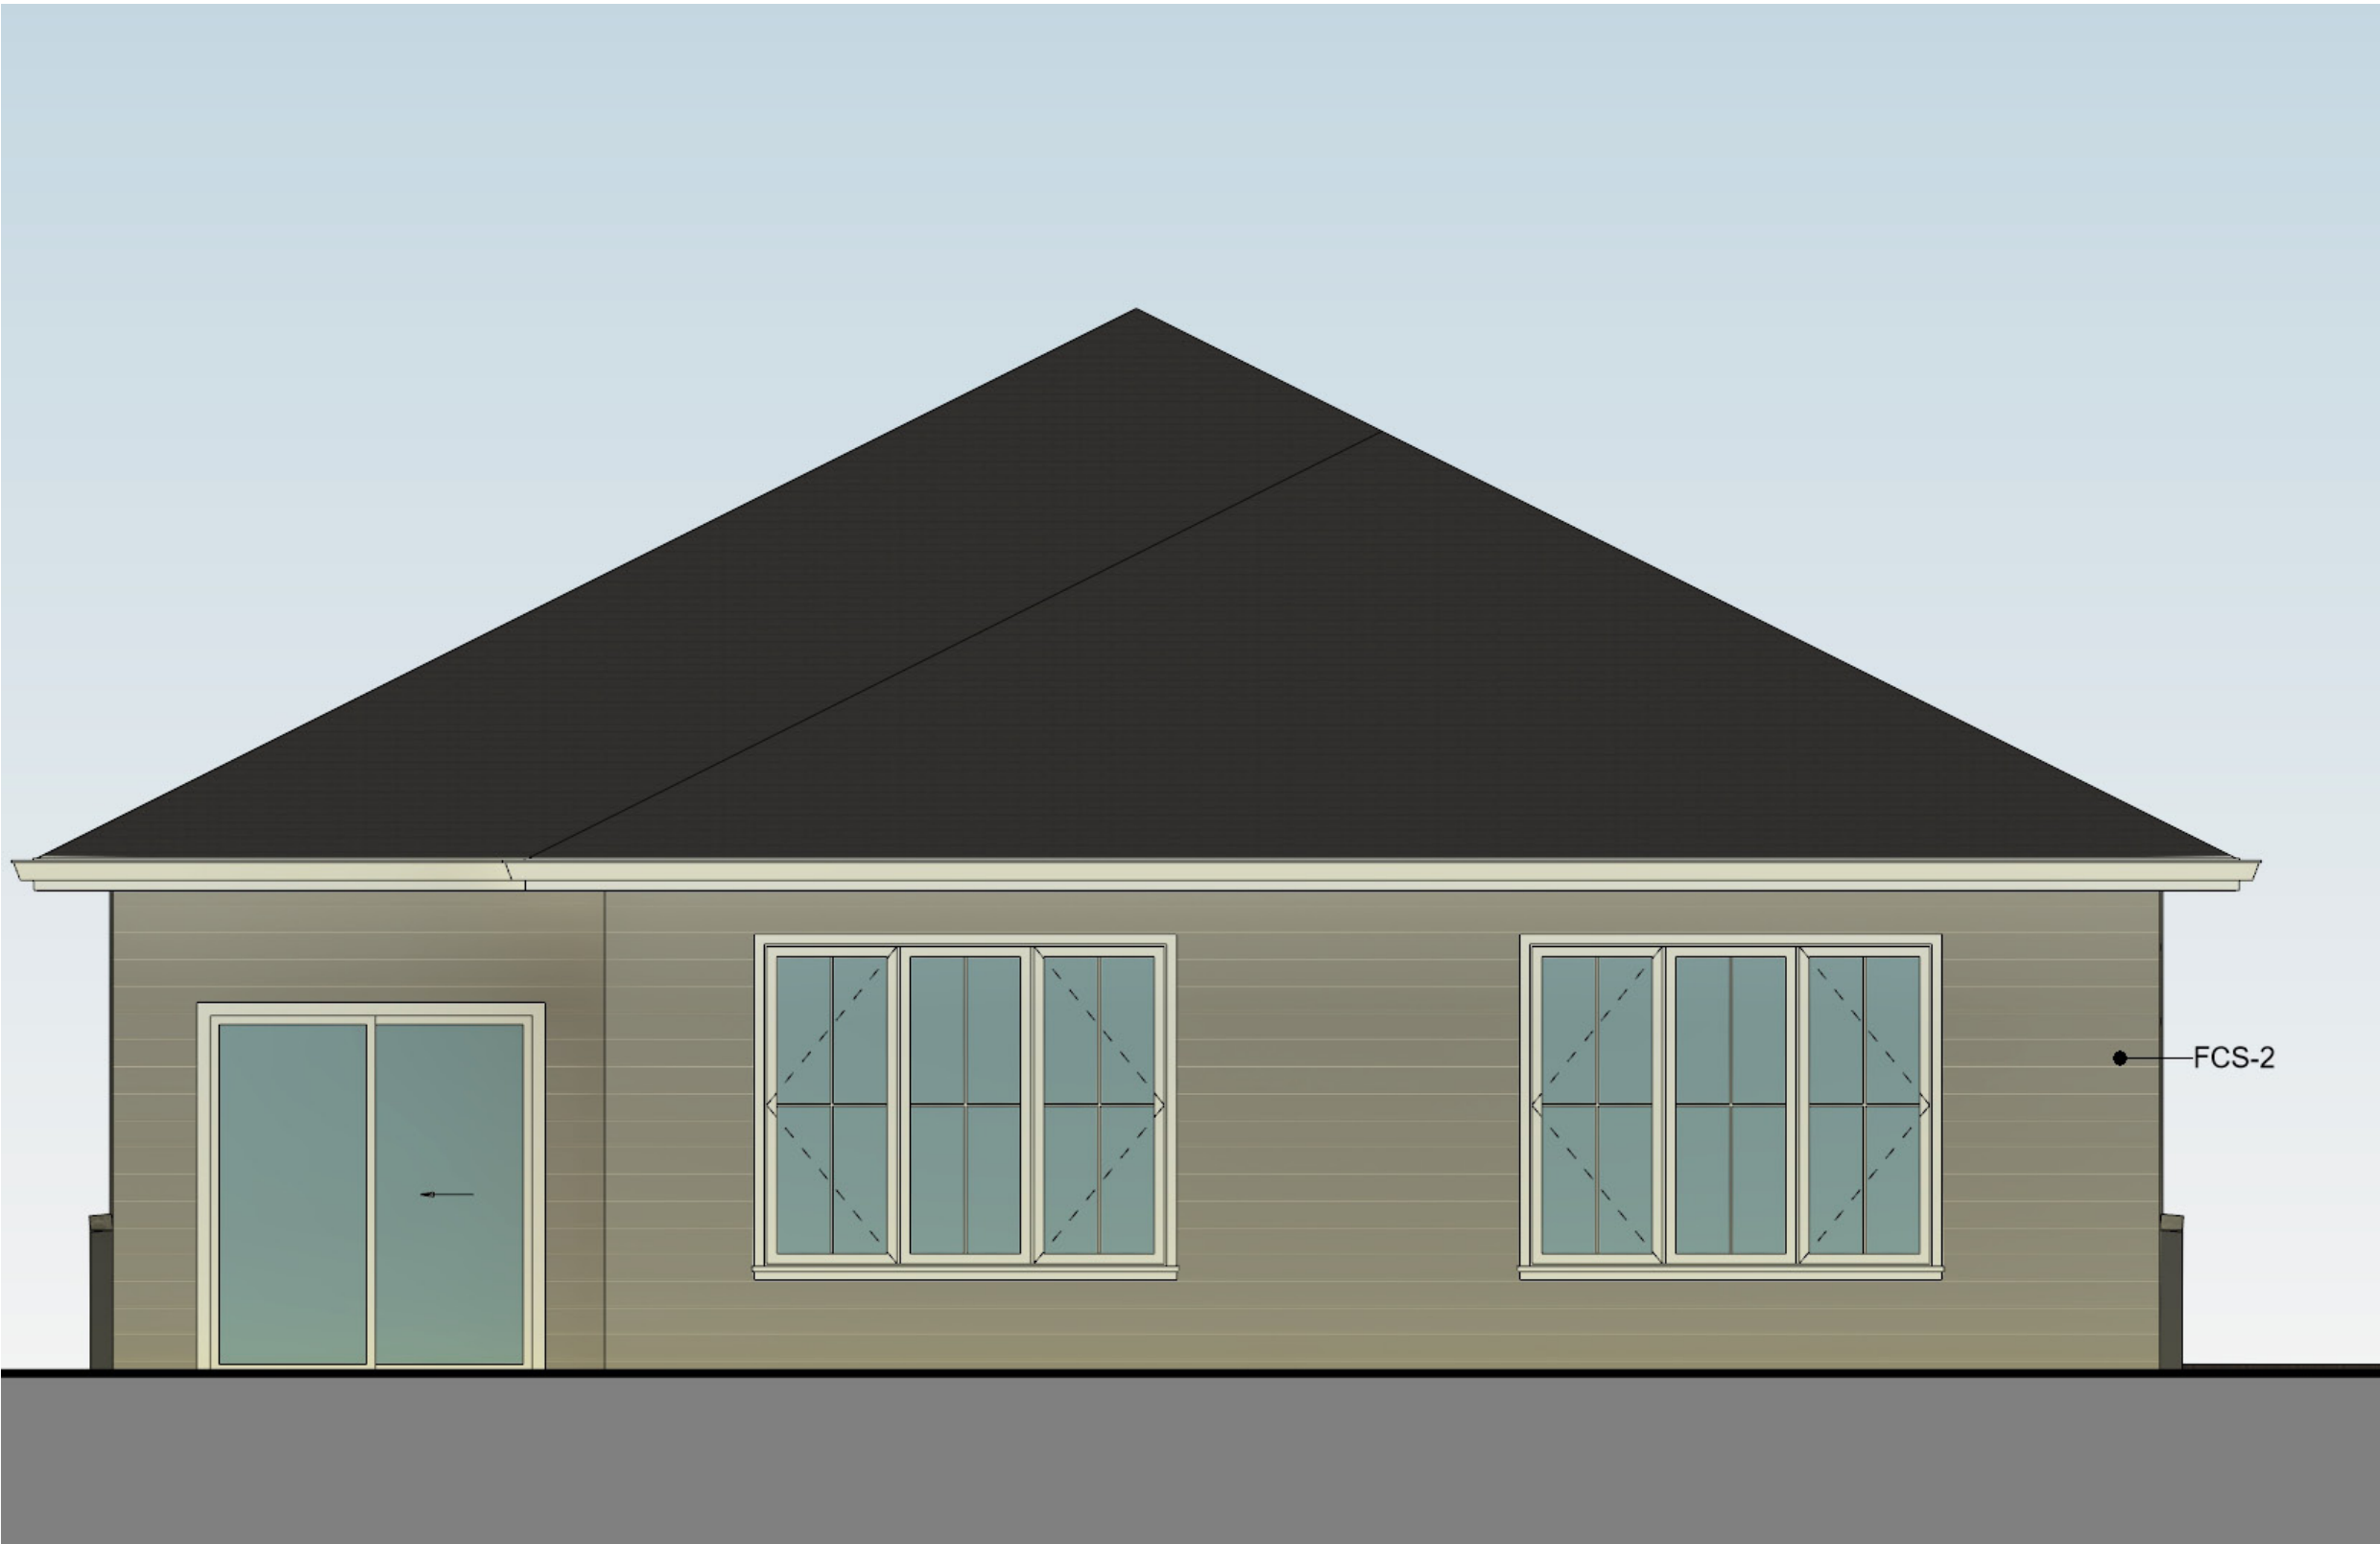

REAR ELEVATION
NTS

FCS-1
BOARD AND BATTEN SIDING IN SW7673
"PEWTER CAST"
FCS-2
LAP SIDING IN SW7673 "PEWTER CAST"
BR-1
BRICK COLOR TBD
TRIM
SW7004 "SNOWBOUND"

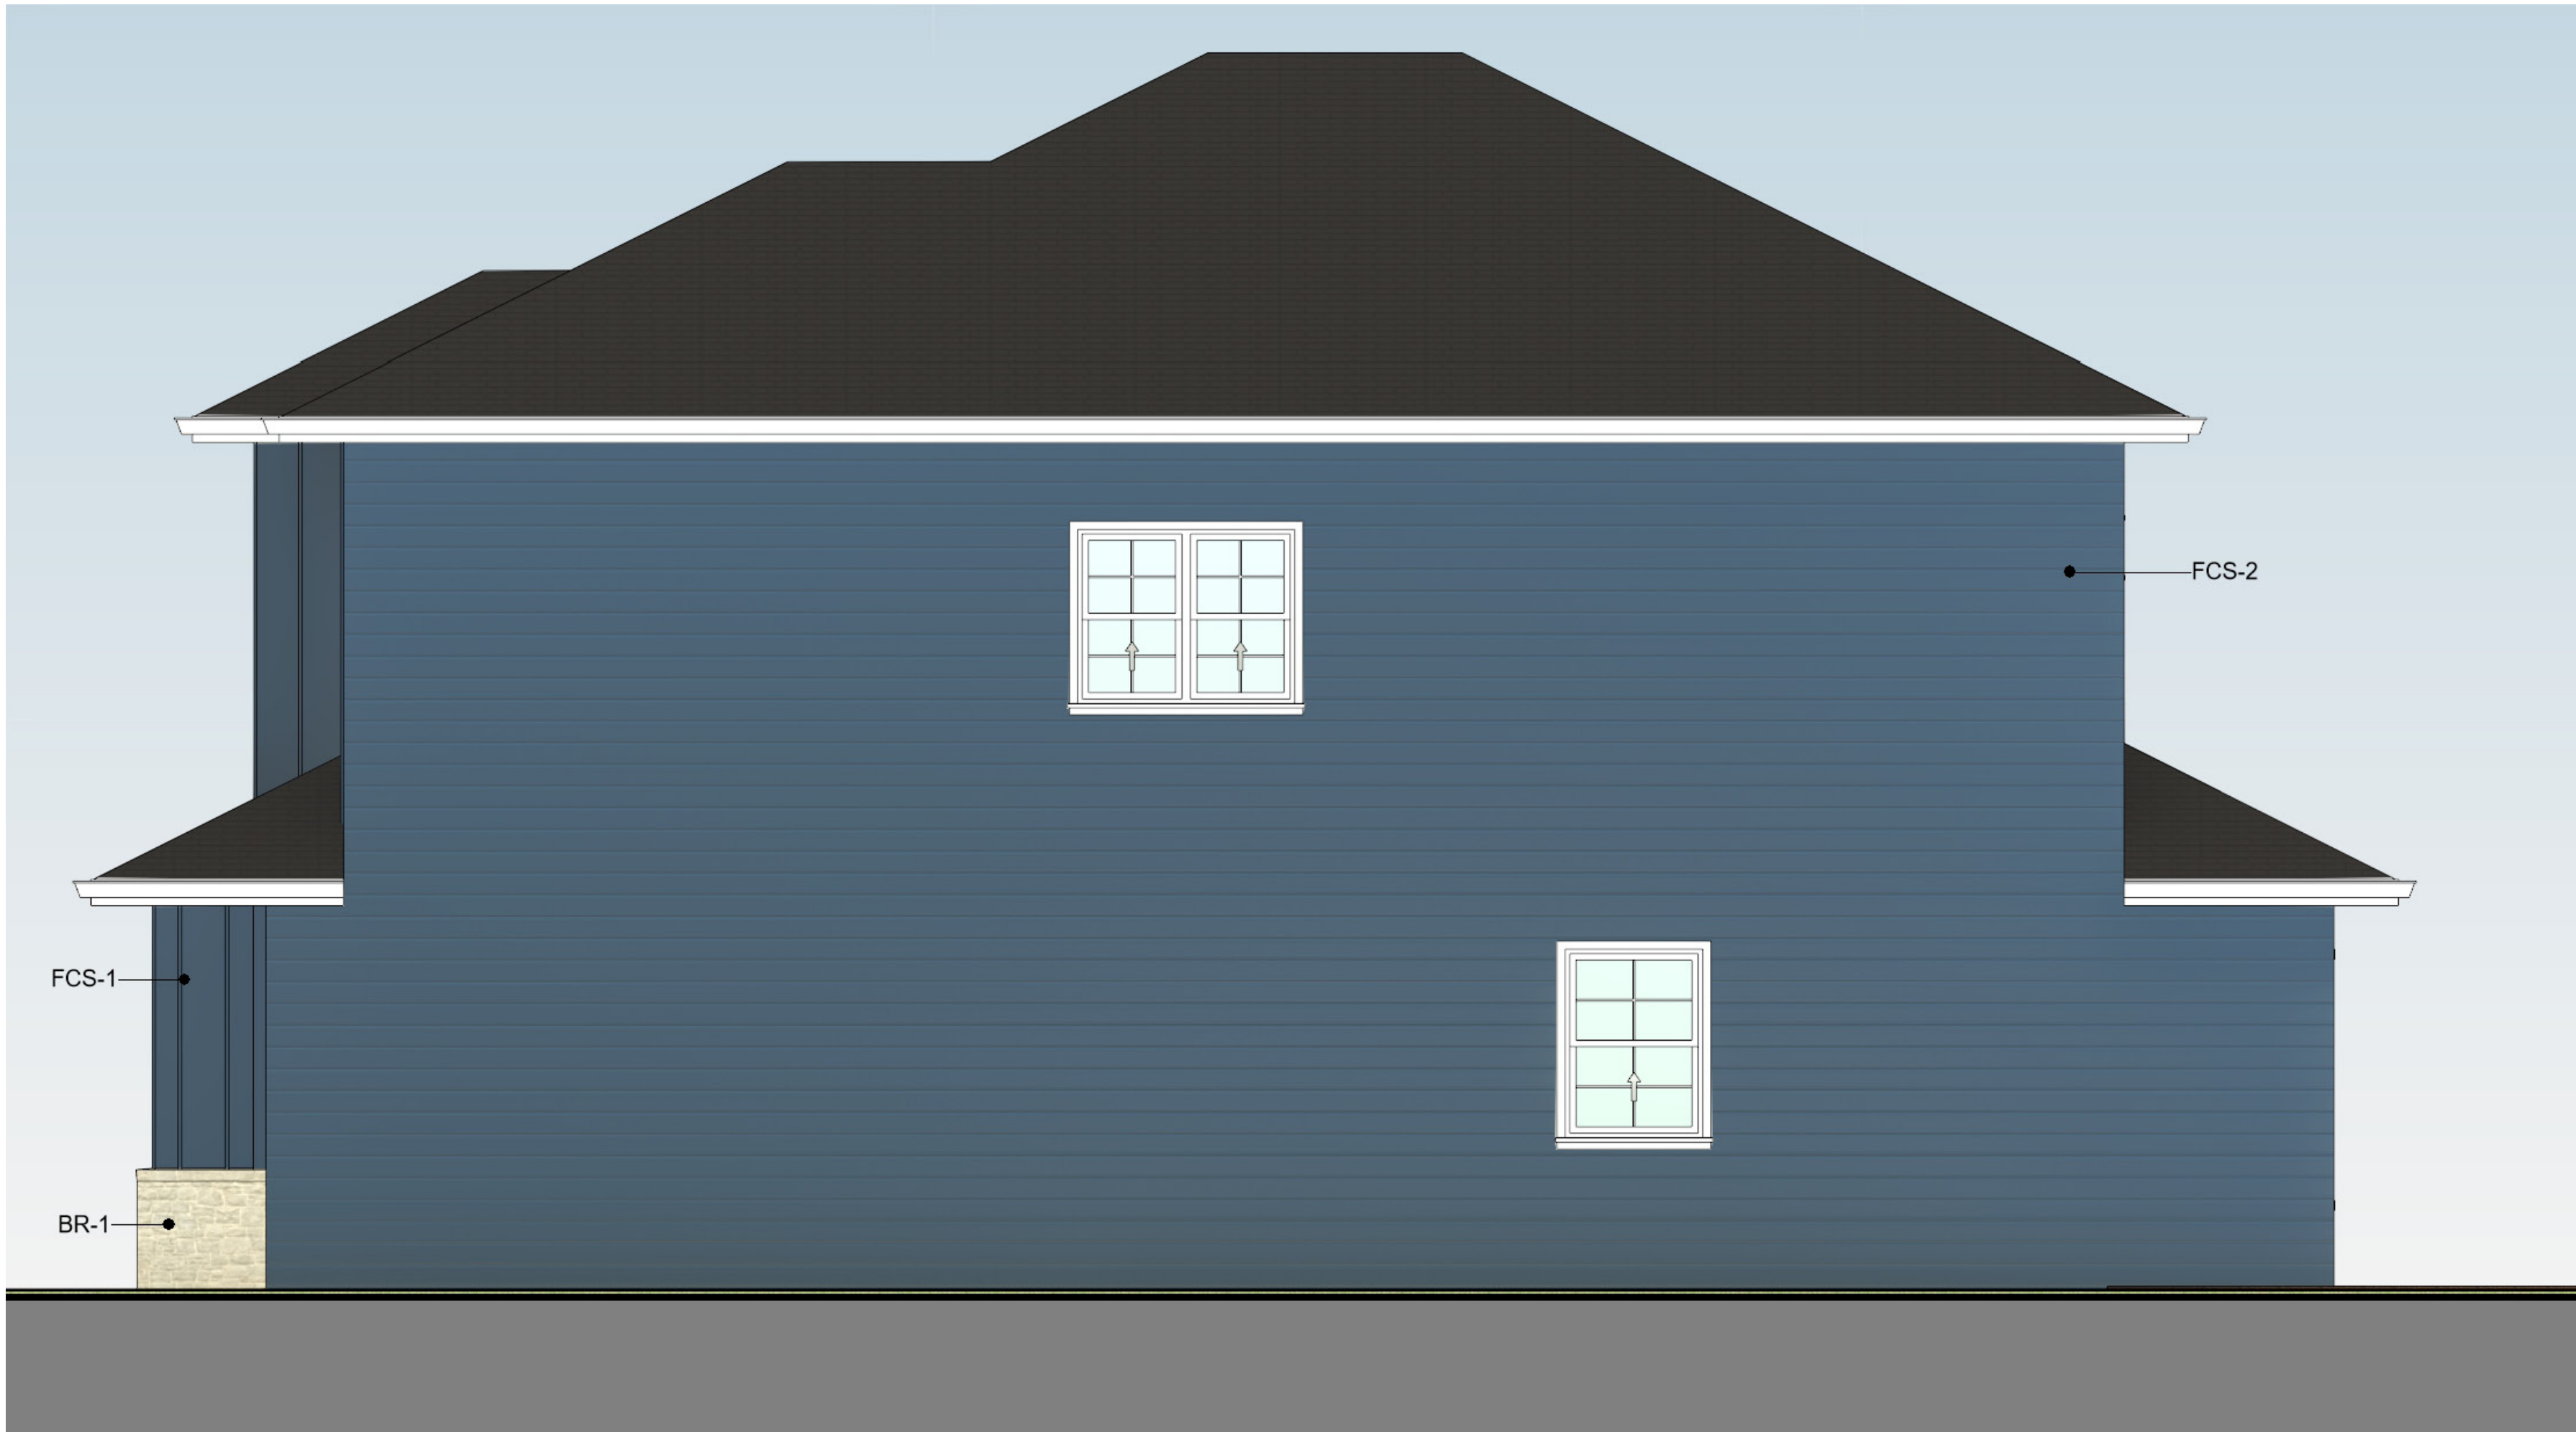

SIDE ELEVATION
NTS



FRONT ELEVATION
NTS




SIDE ELEVATION
NTS




REAR ELEVATION
NTS


FCS-1
BOARD AND BATTEN SIDING IN
SW6244 "NAVAL"
FCS-2
LAP SIDING IN SW6244 "NAVAL"
BR-1
BRICK COLOR TBD
TRIM
SW7004 "SNOWBOUND"

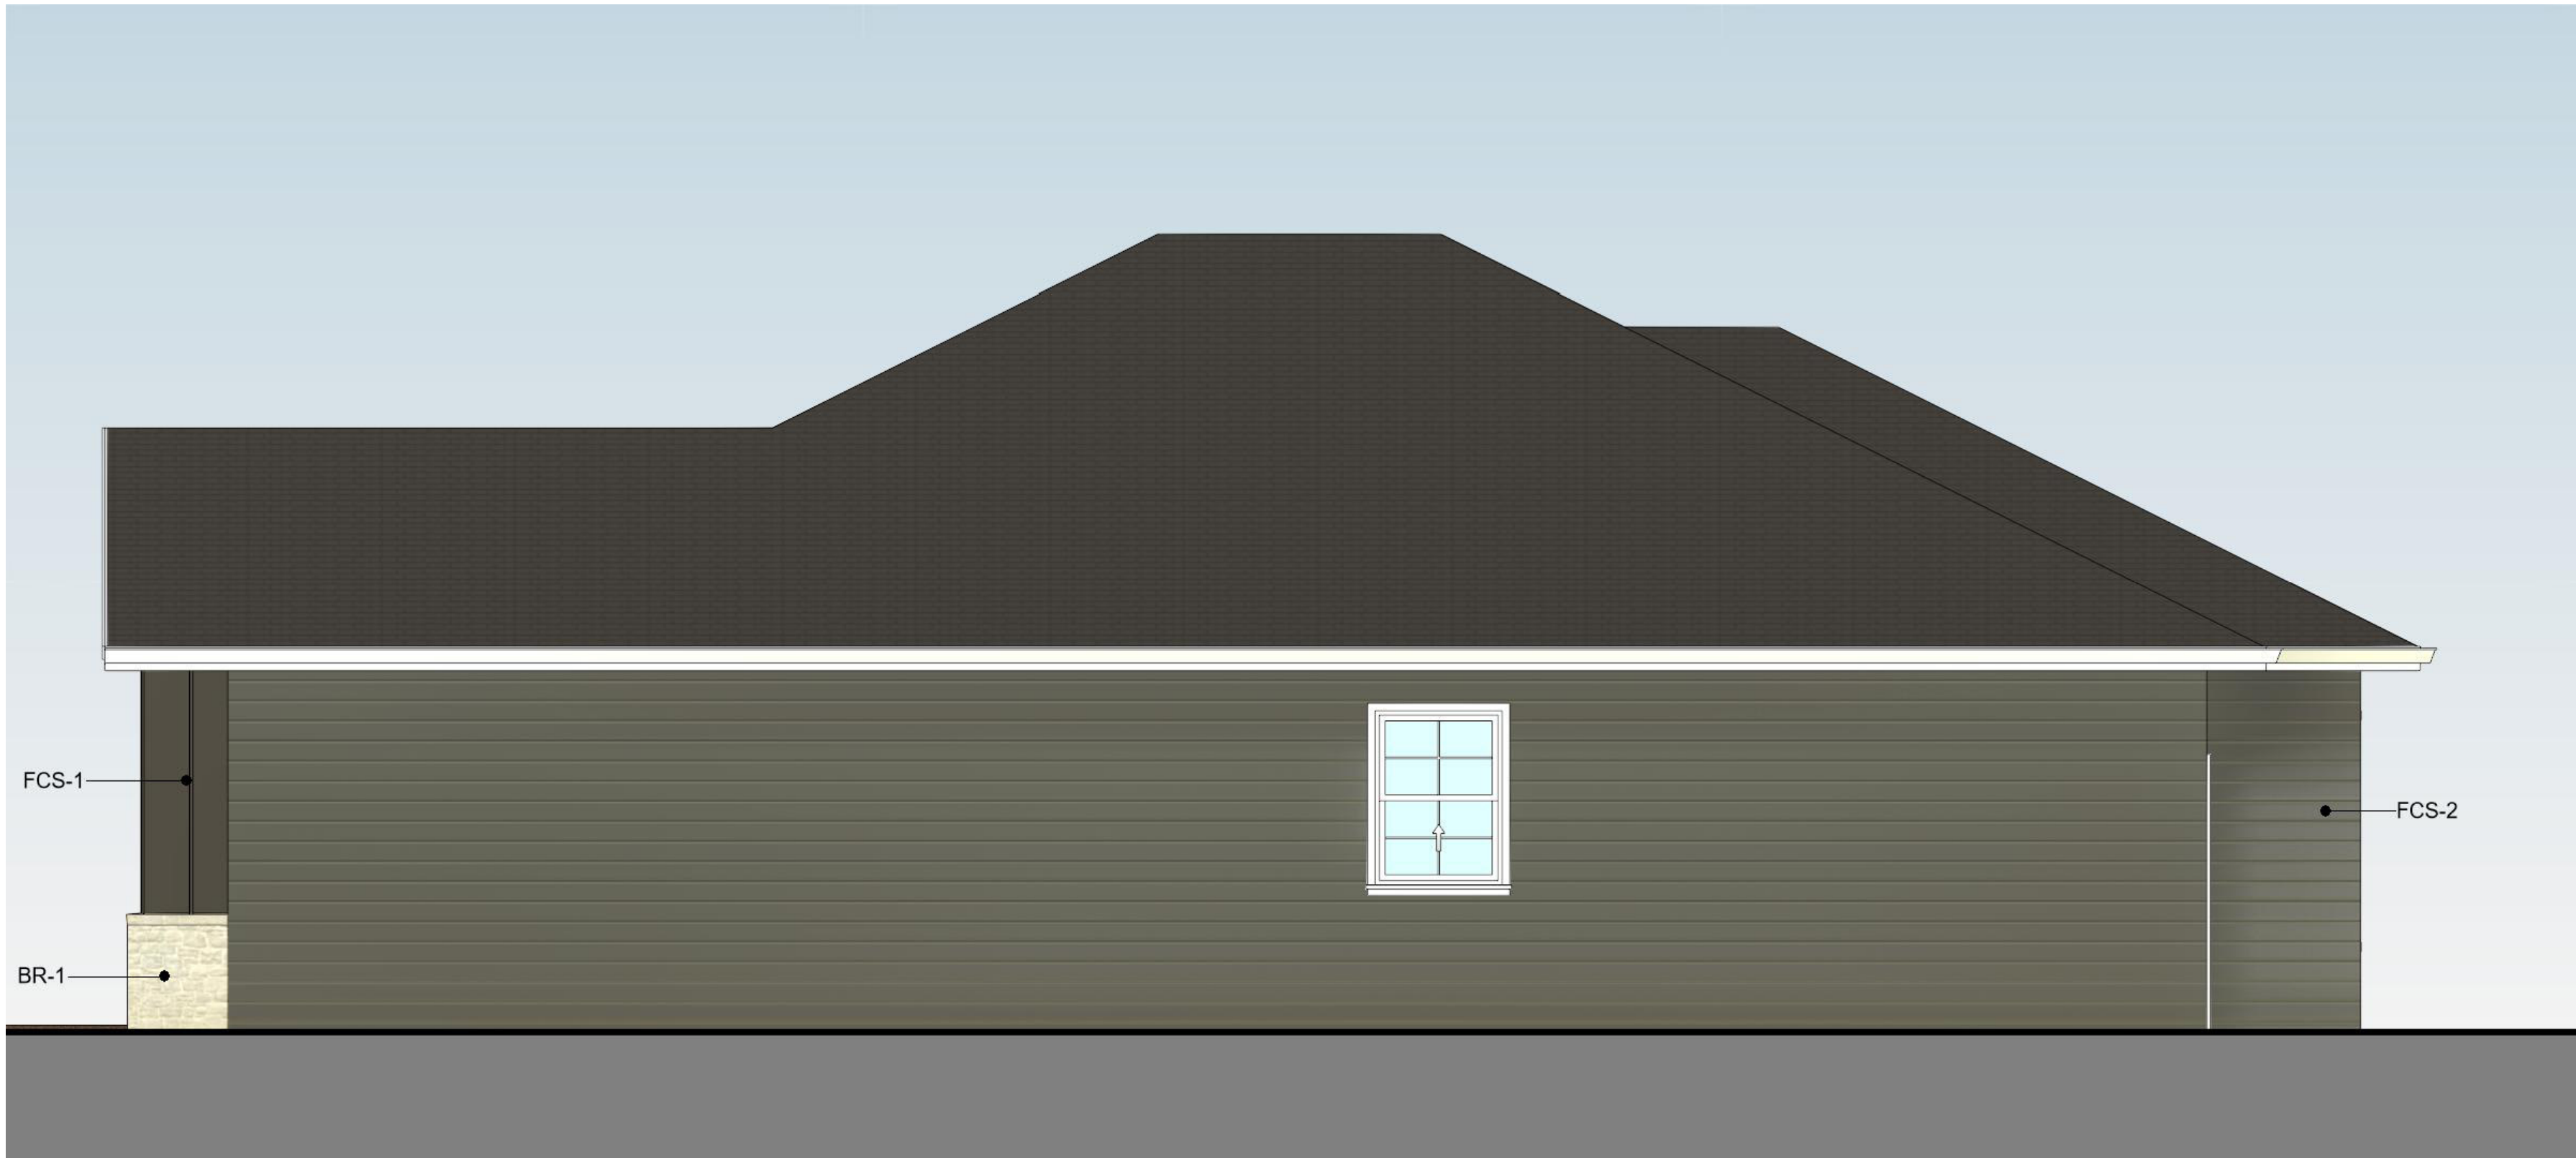


SIDE ELEVATION
NTS

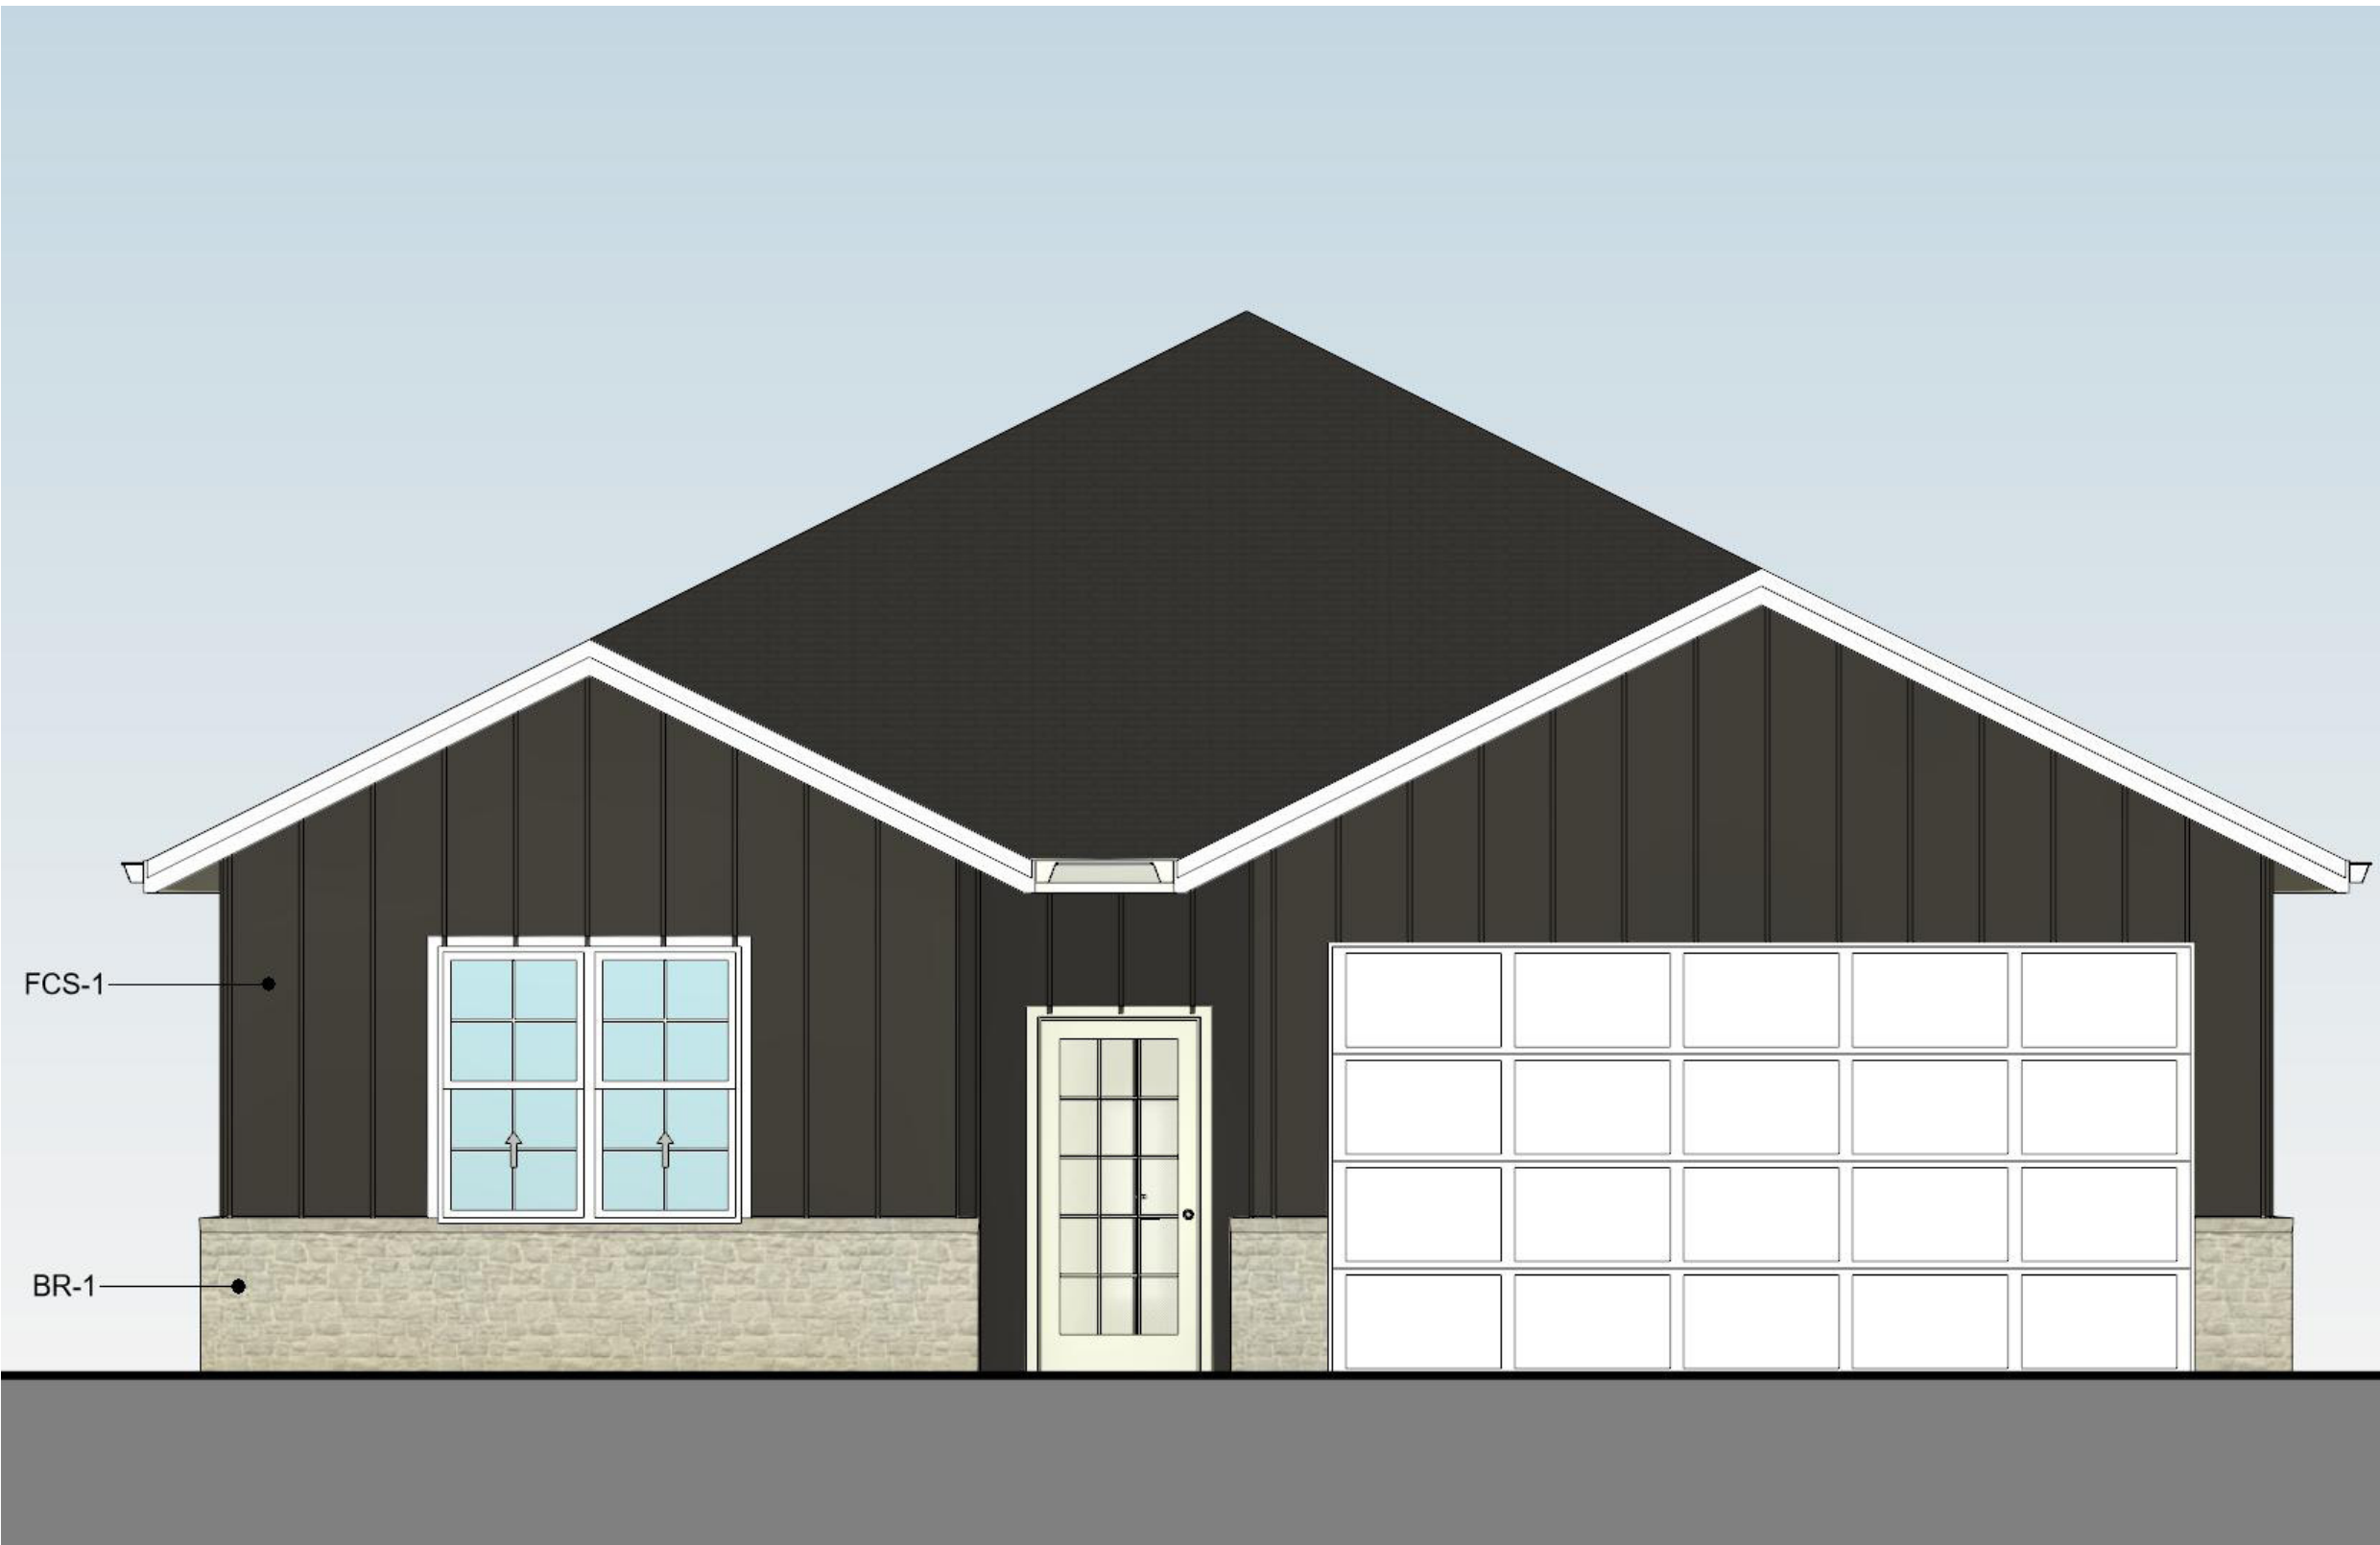

FRONT ELEVATION
NTS

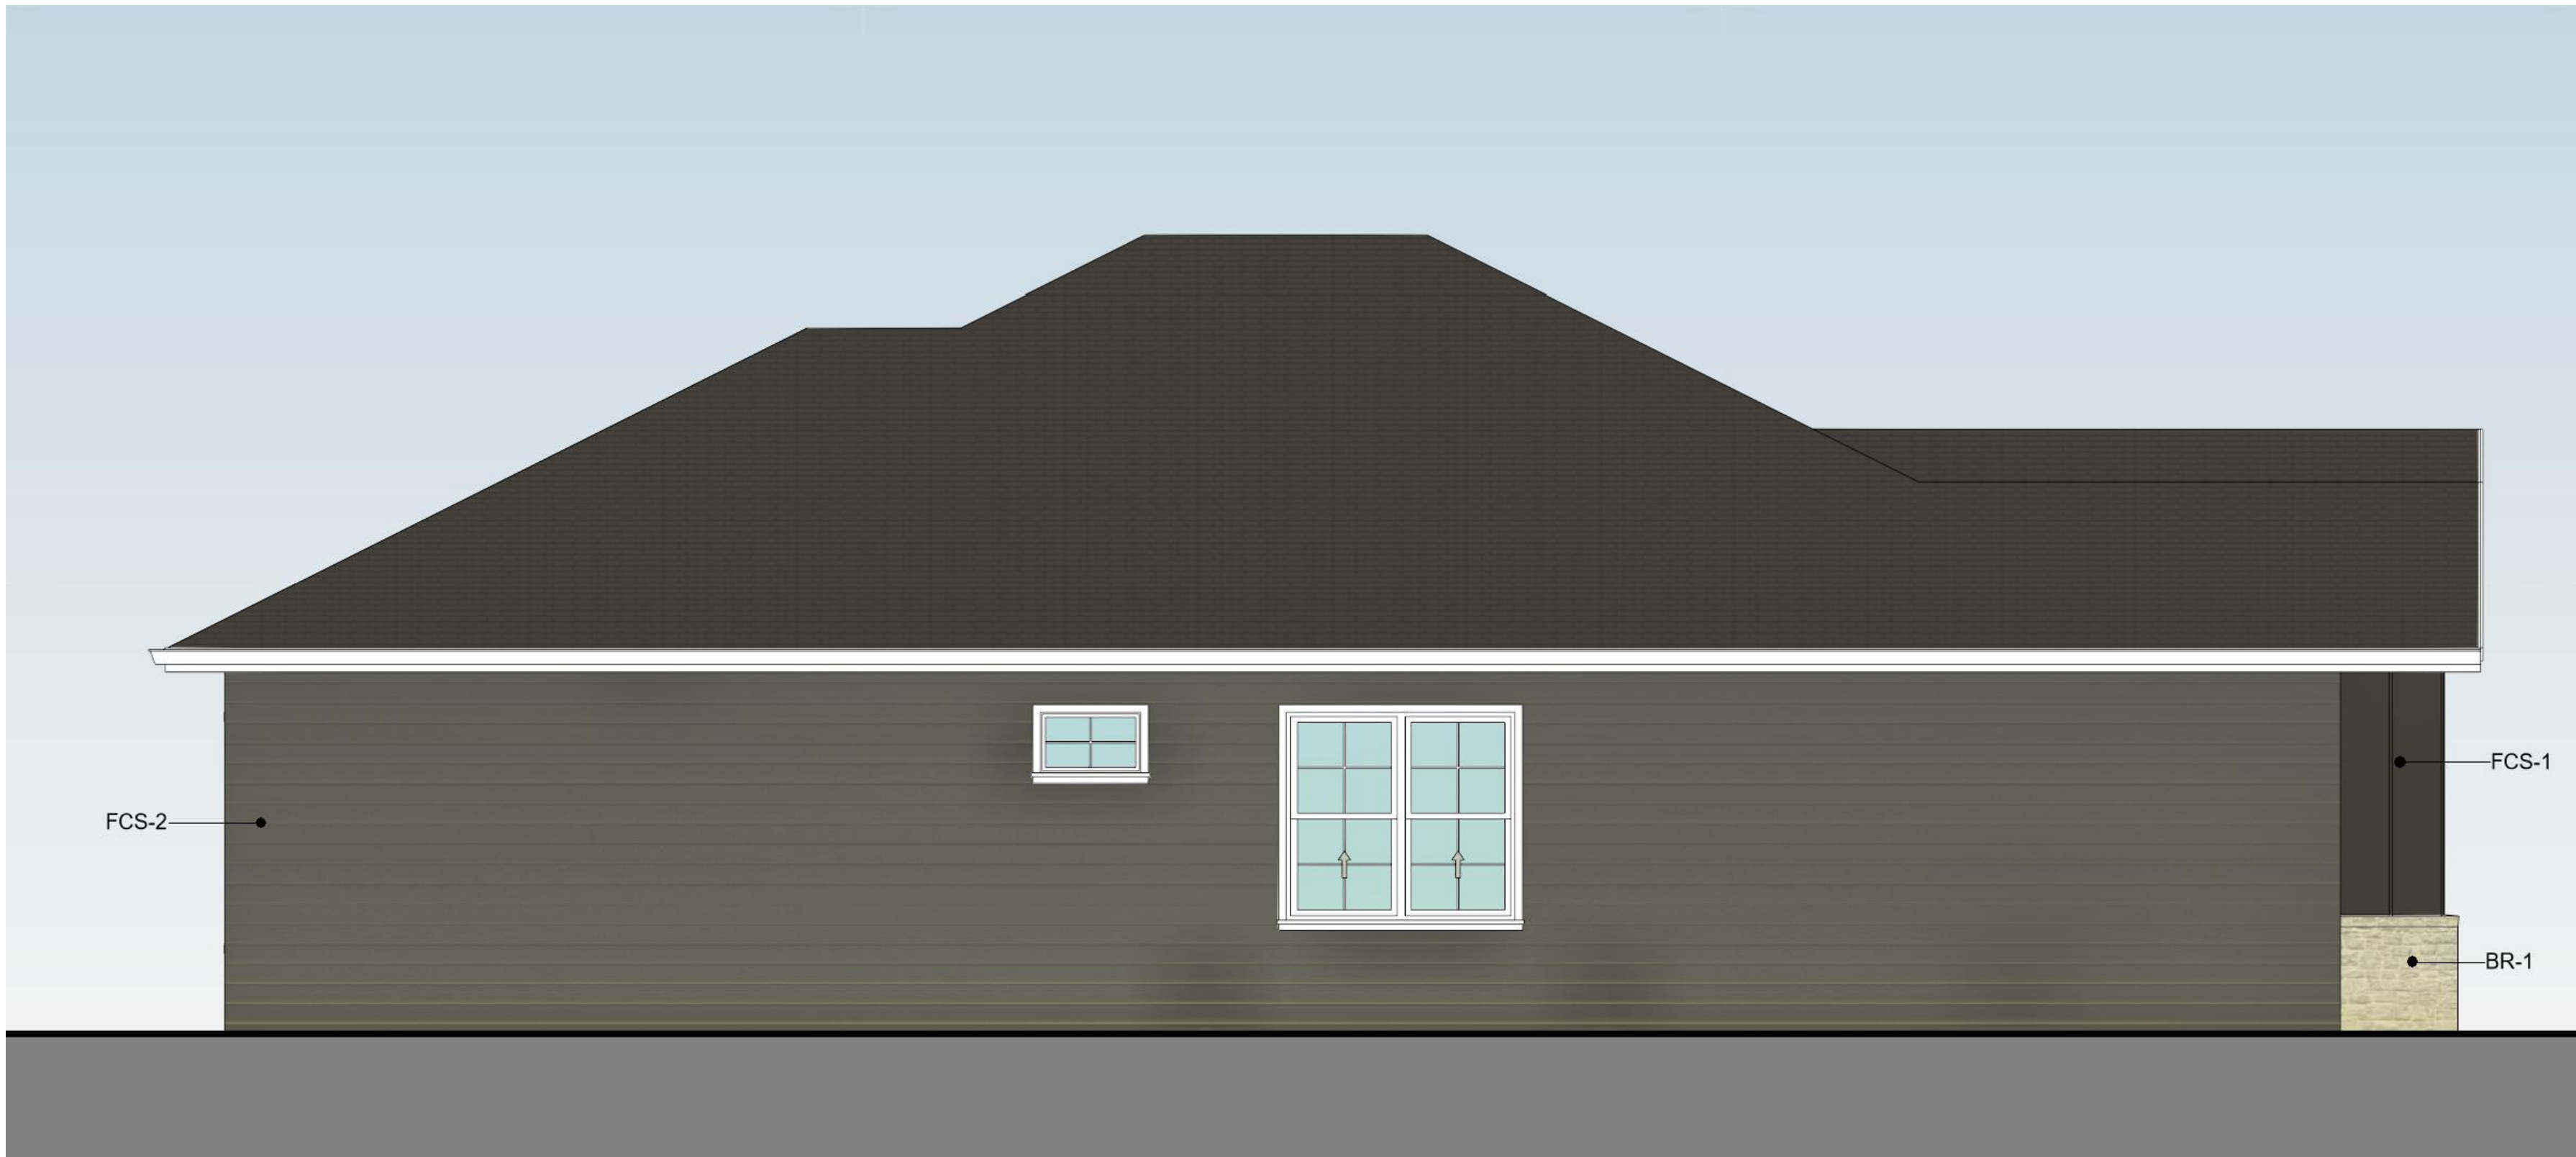


SIDE ELEVATION
NTS

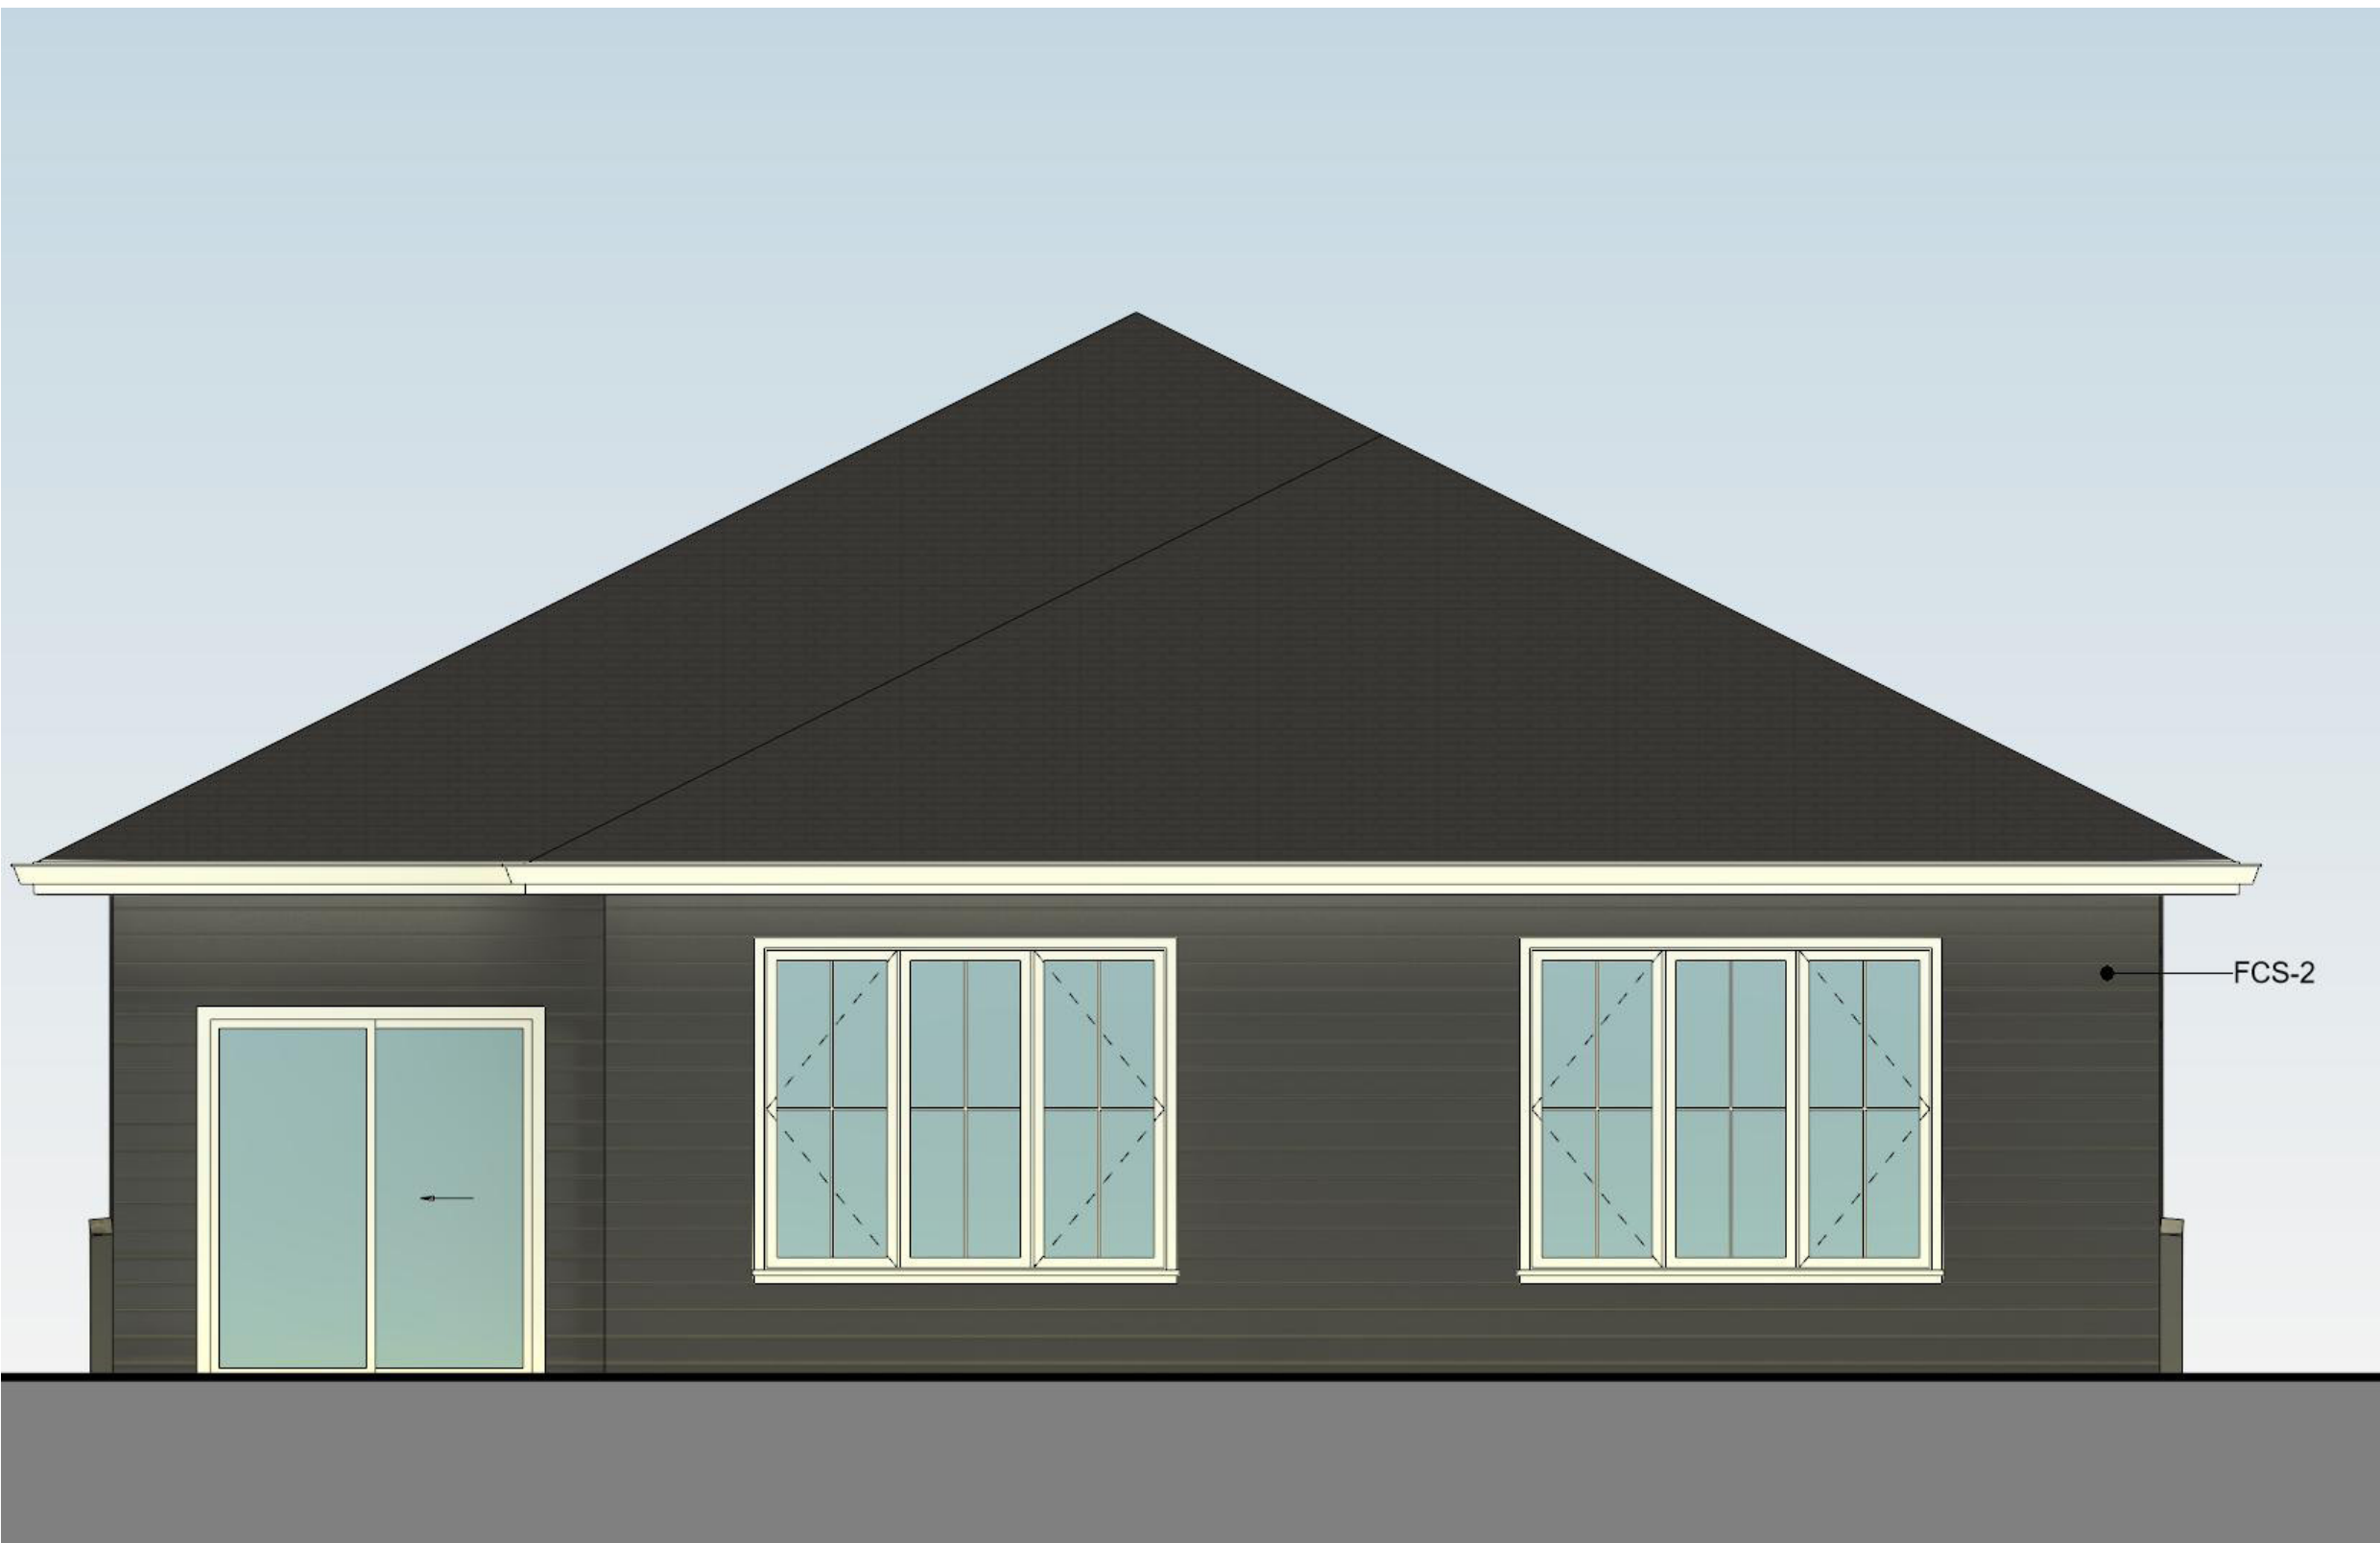

REAR ELEVATION
NTS


FCS-1
BOARD AND BATTEN SIDING IN
SW7048 "URBANE BRONZE"
FCS-2
LAP SIDING IN SW7048 "URBANE
BRONZE"
BR-1
BRICK COLOR TBD
TRIM
SW7004 "SNOWBOUND"

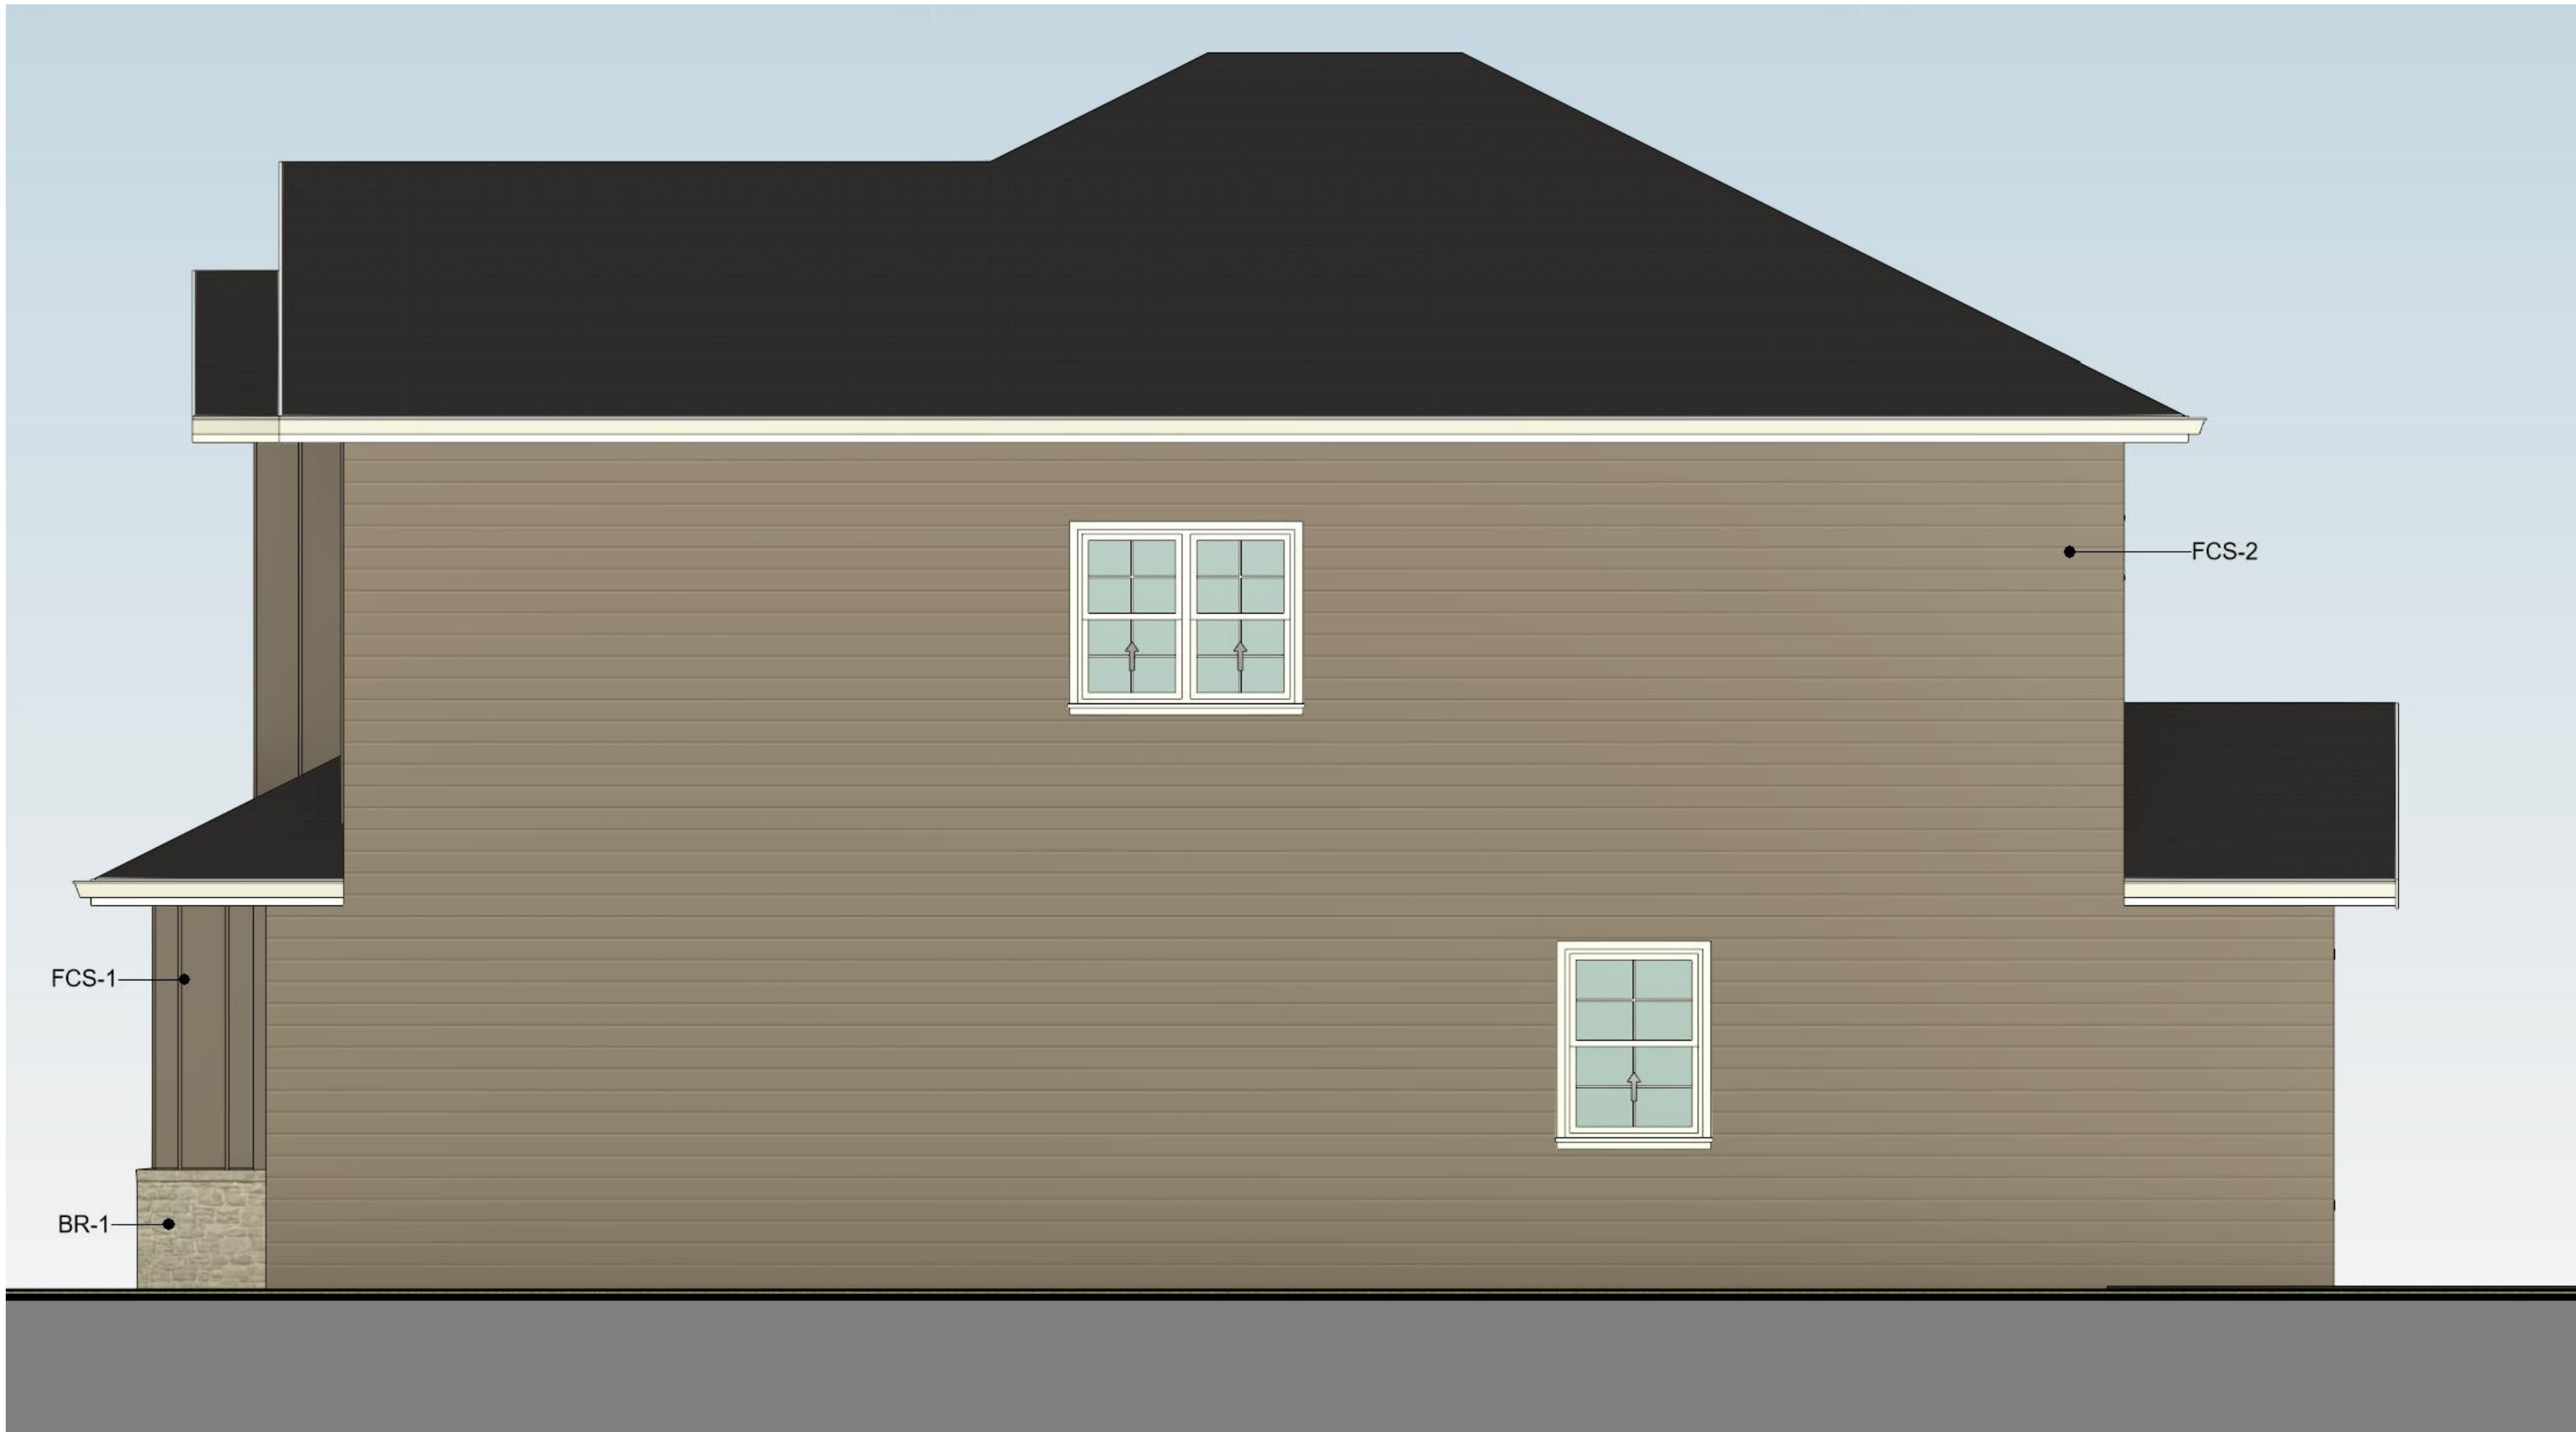

SIDE ELEVATION
NTS



FRONT ELEVATION
NTS

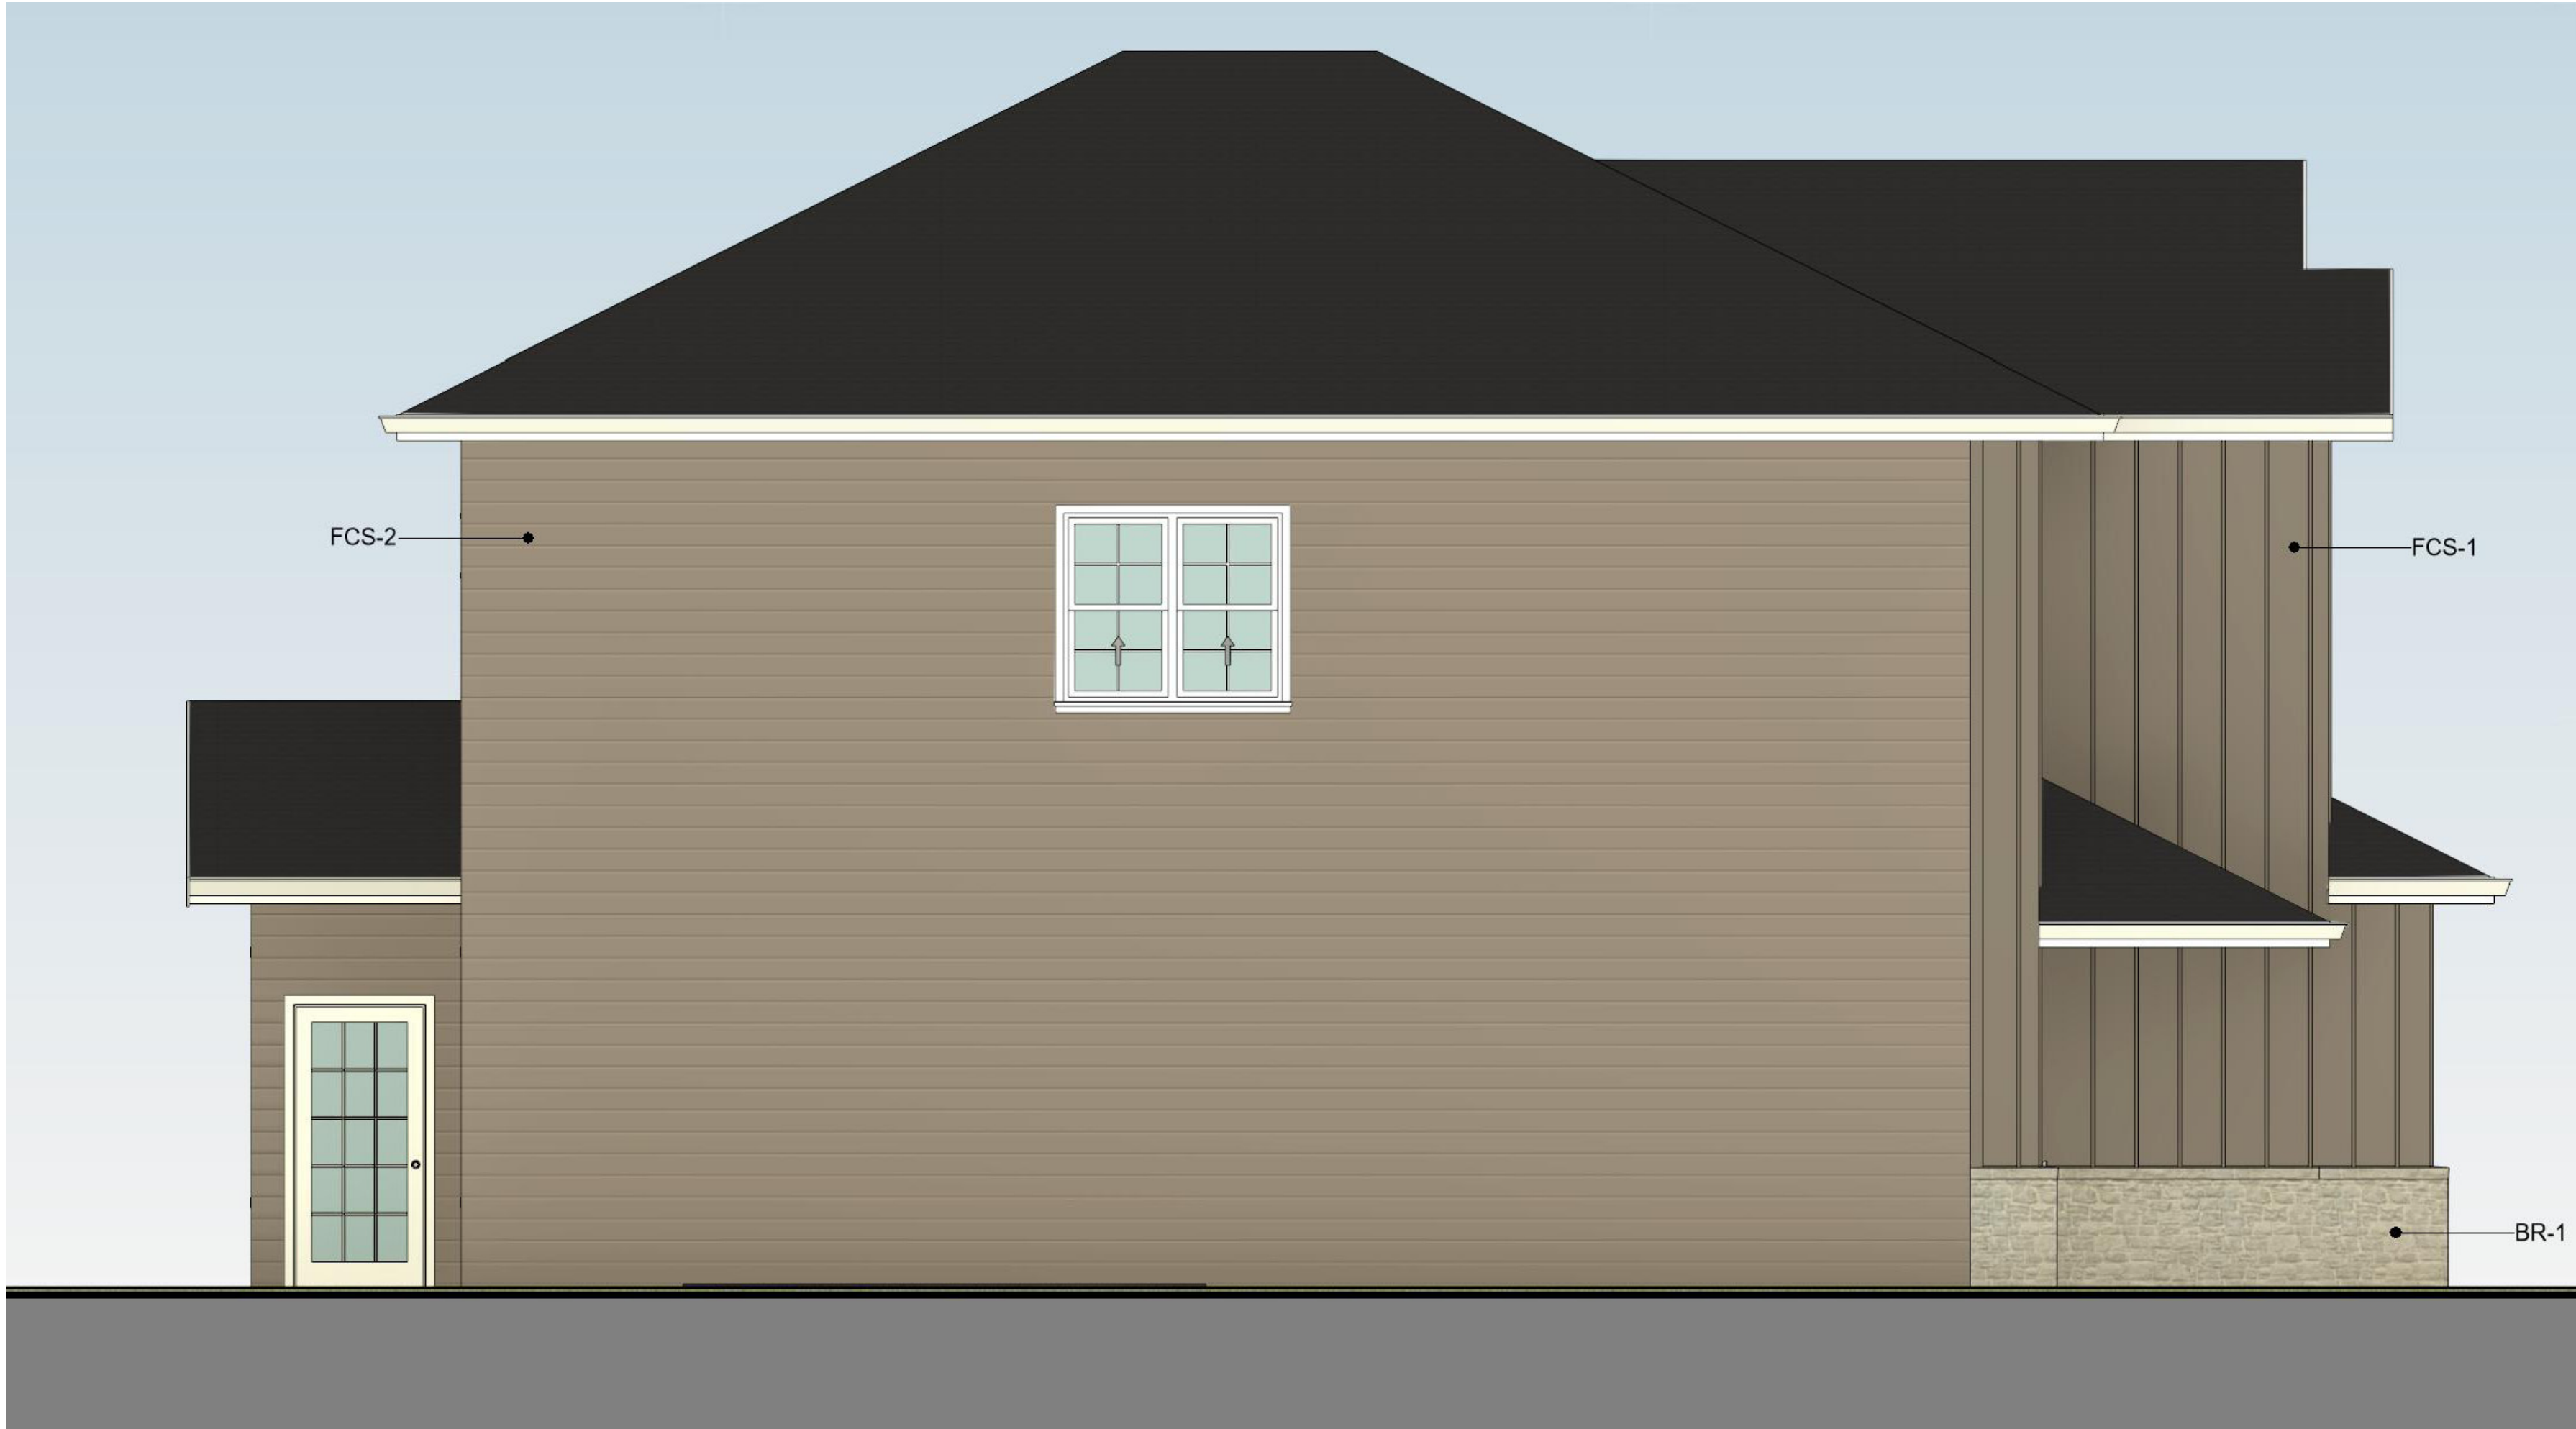


SIDE ELEVATION
NTS



REAR ELEVATION
NTS


FCS-1
BOARD AND BATTEN SIDING IN
SW9579 "TIMELESS TAUPE"
FCS-2
LAP SIDING IN SW9579 "TIMELESS
TAUPE"
BR-1
BRICK COLOR TBD
TRIM
SW7004 "SNOWBOUND"

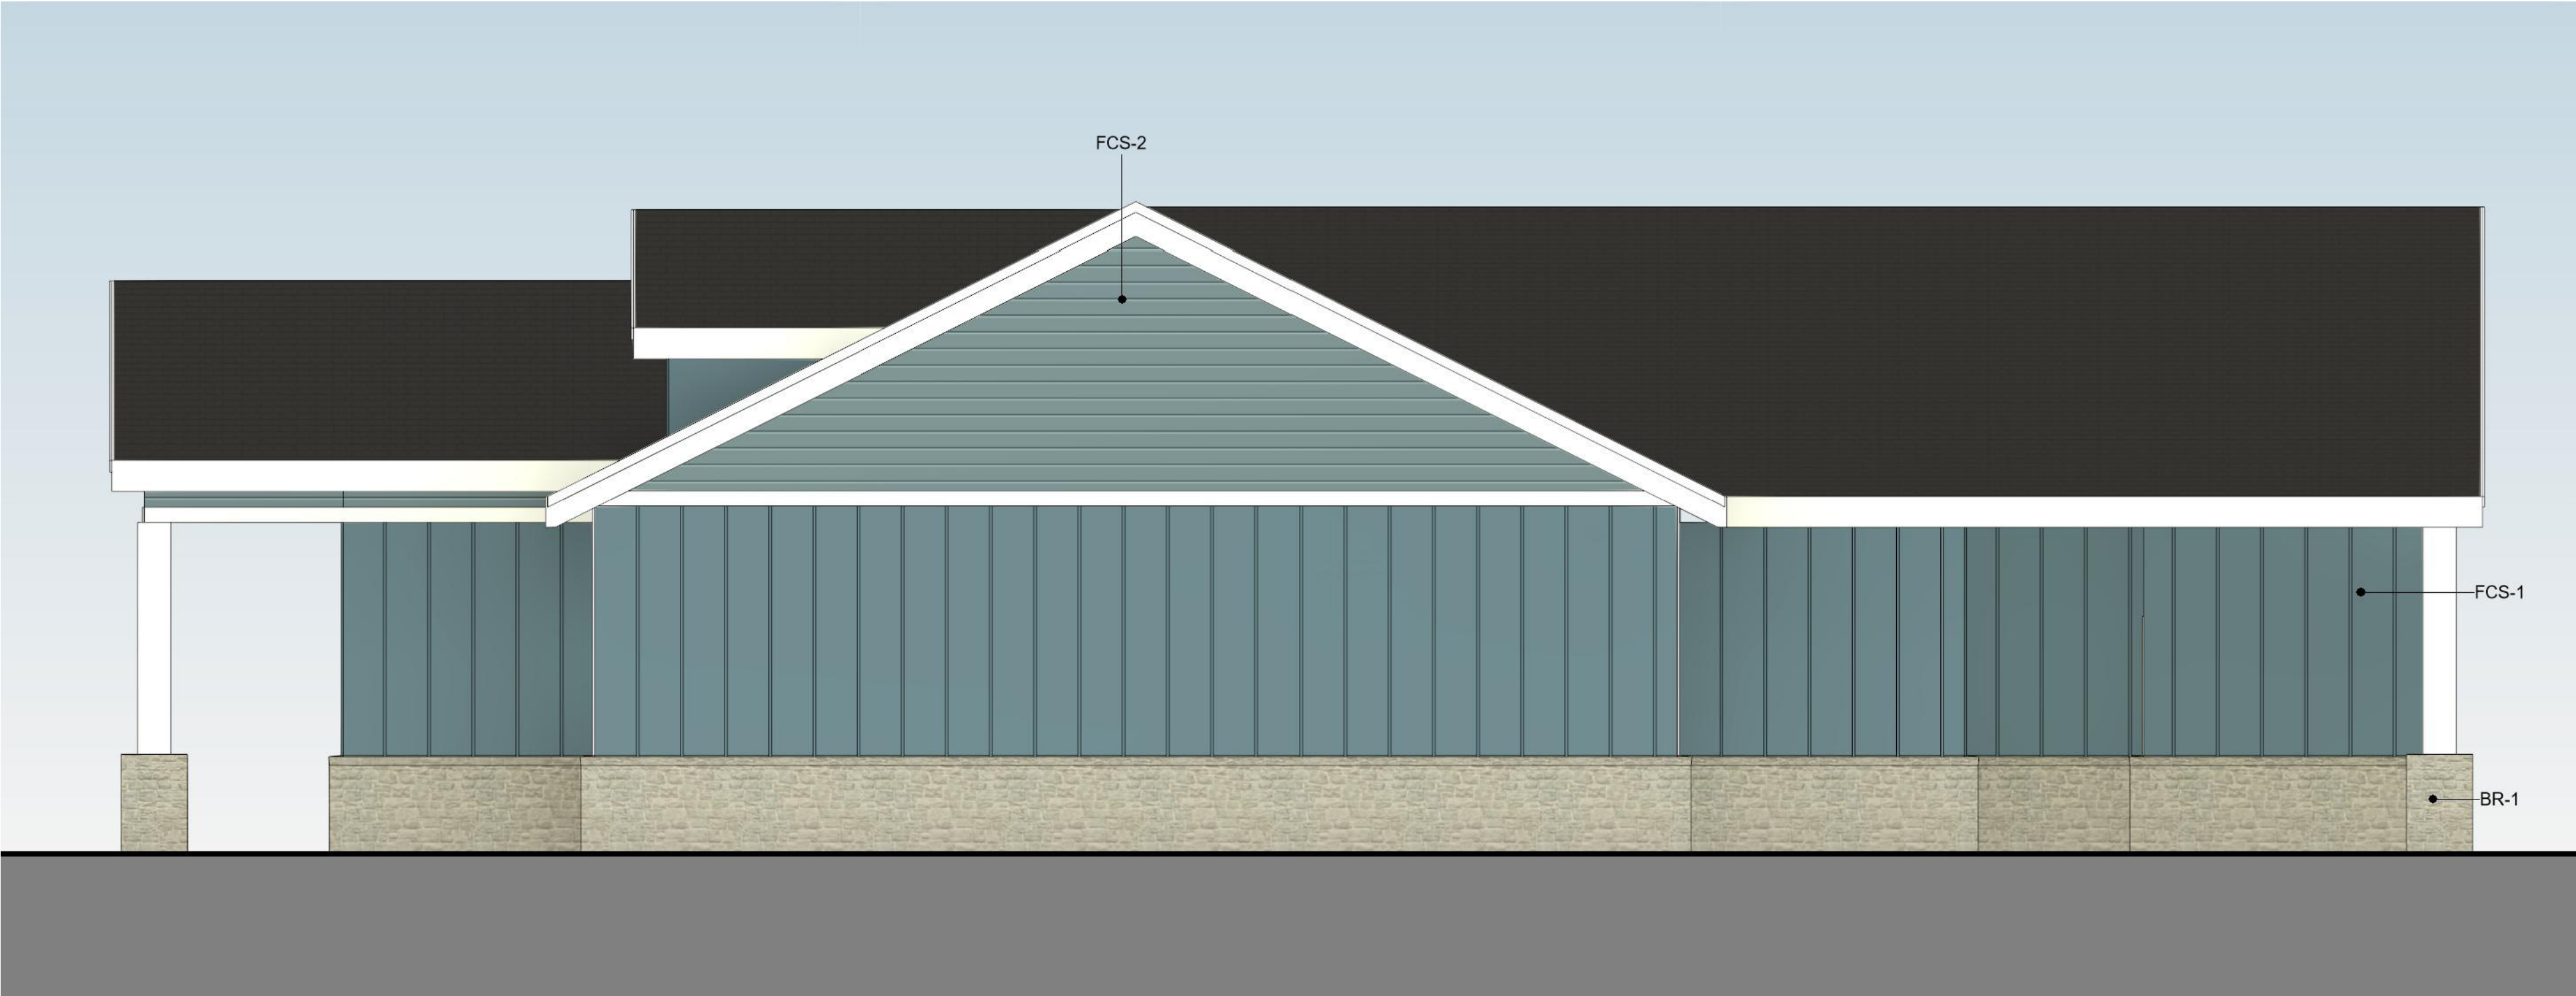


SIDE ELEVATION
NTS



FRONT ELEVATION
NTS

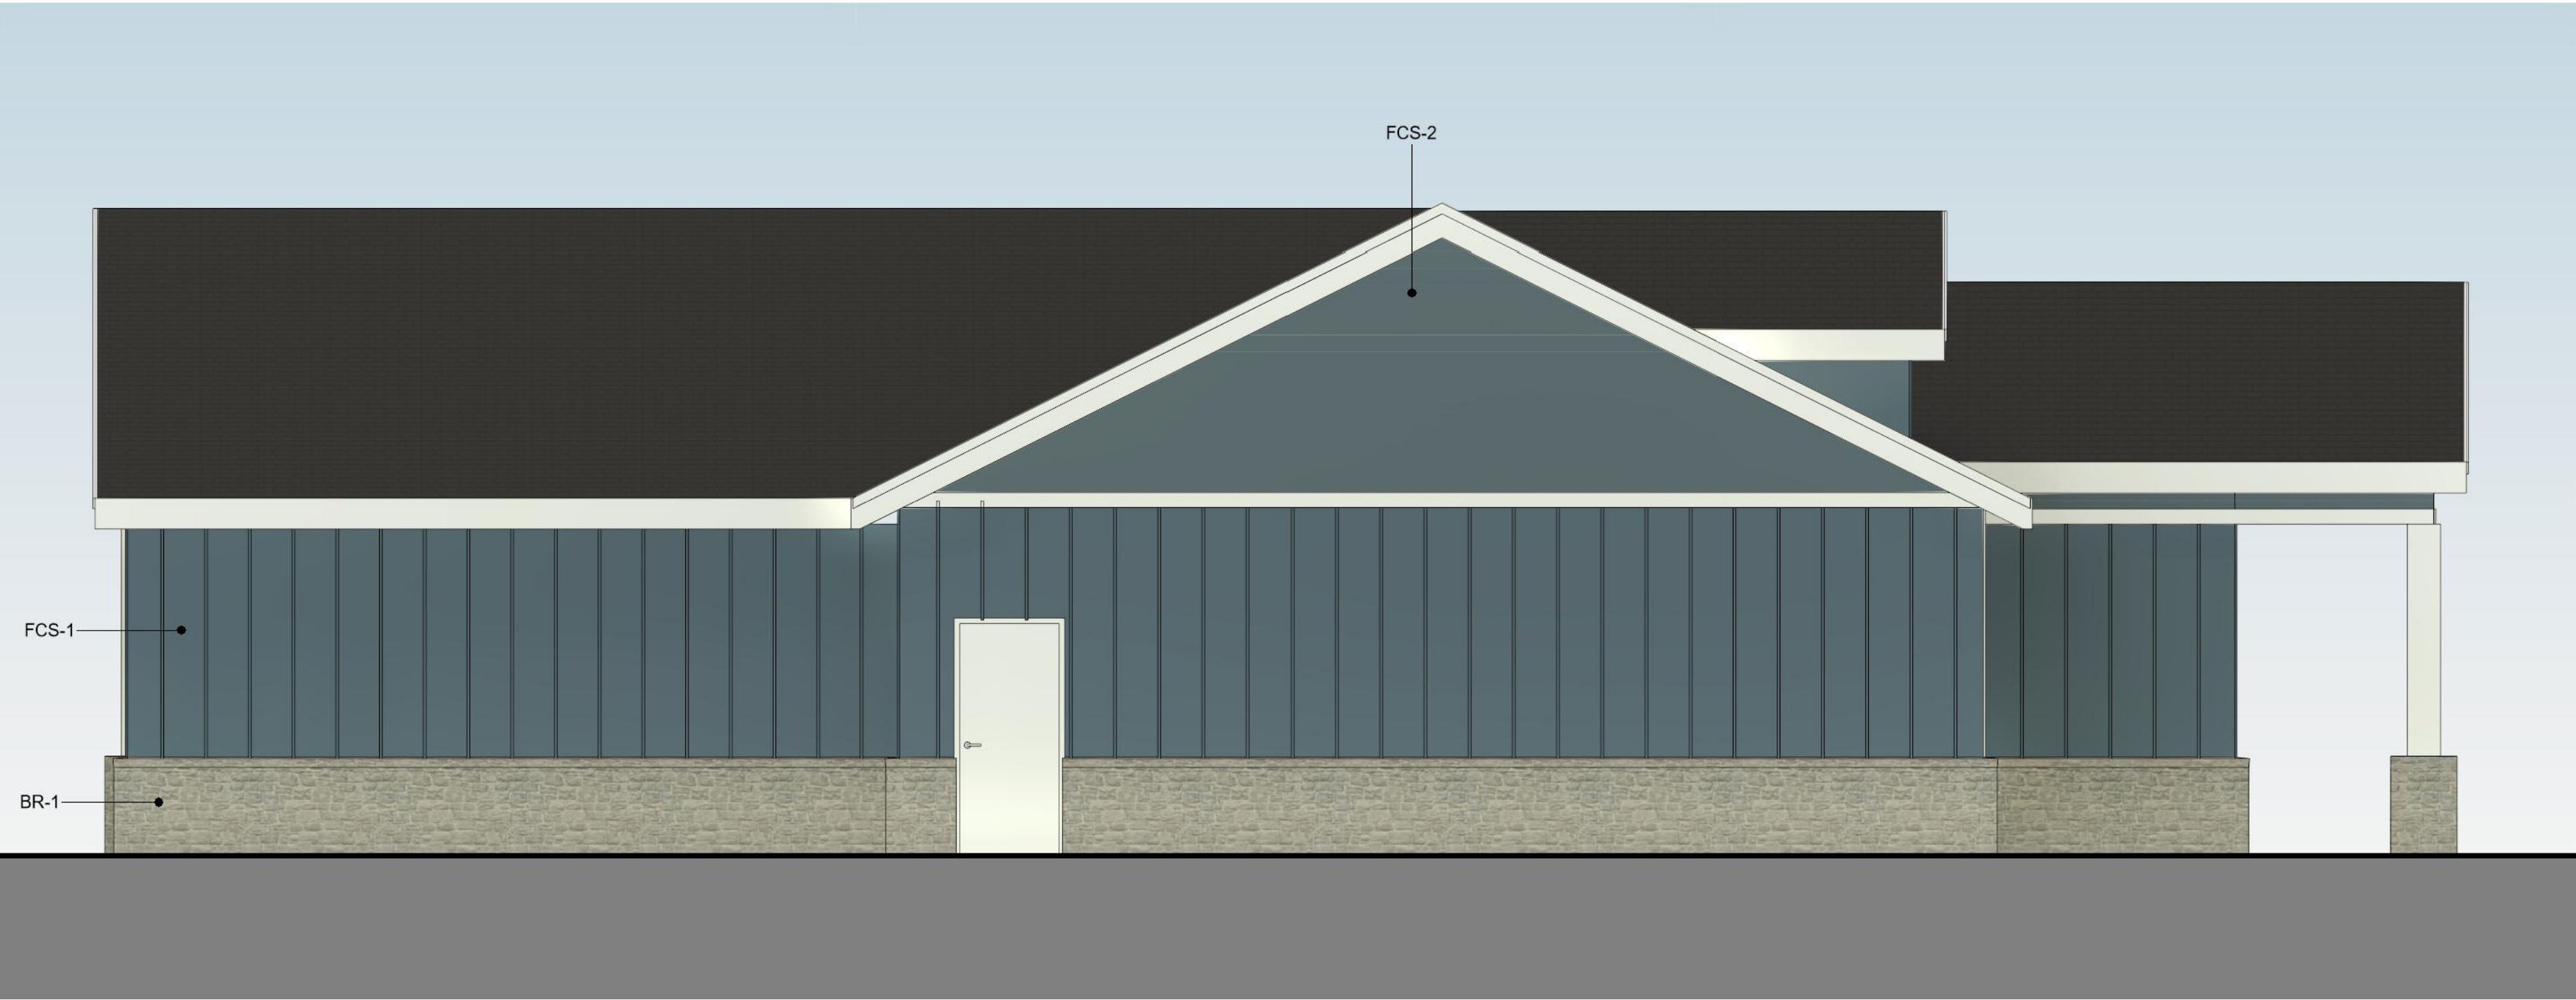

SIDE ELEVATION
NTS

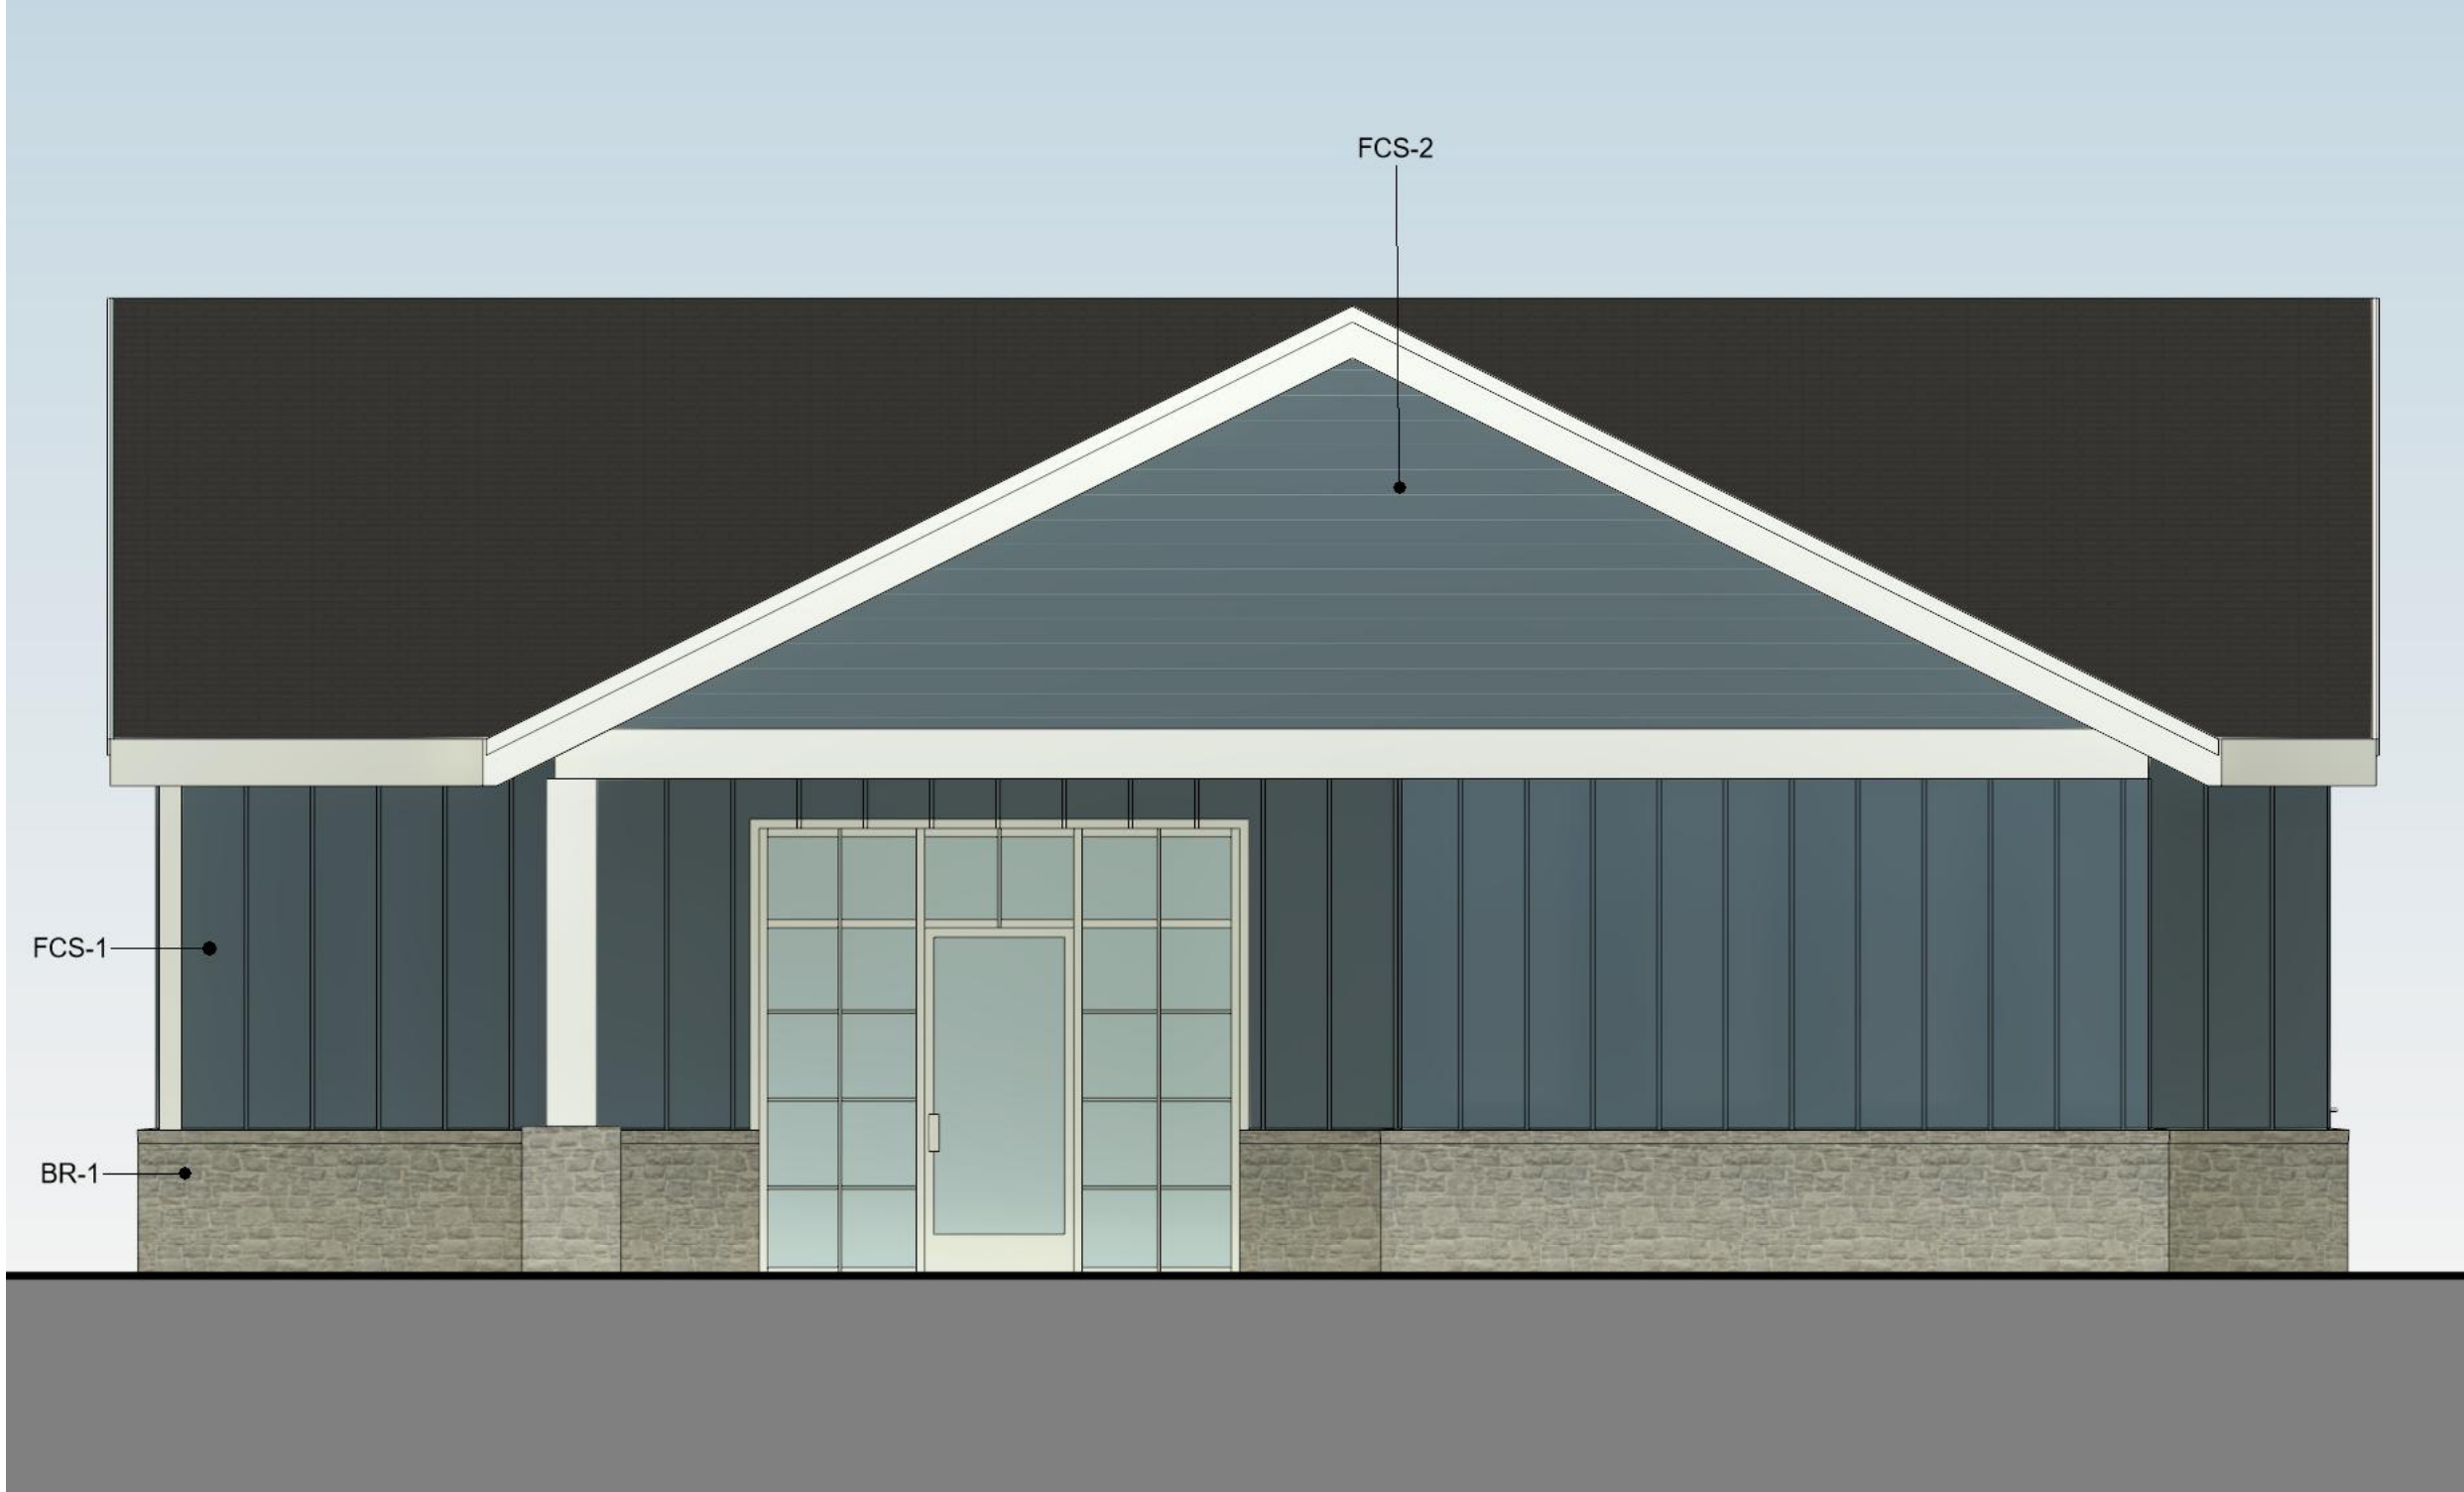

REAR ELEVATION
NTS

FCS-1
BOARD AND BATTEN SIDING IN
SW7603 "POOLHOUSE"
FCS-2
LAP SIDING IN SW7603 "POOLHOUSE"
BR-1
BRICK COLOR TBD
TRIM
SW7004 "SNOWBOUND"