


Front Elevation - North Facing

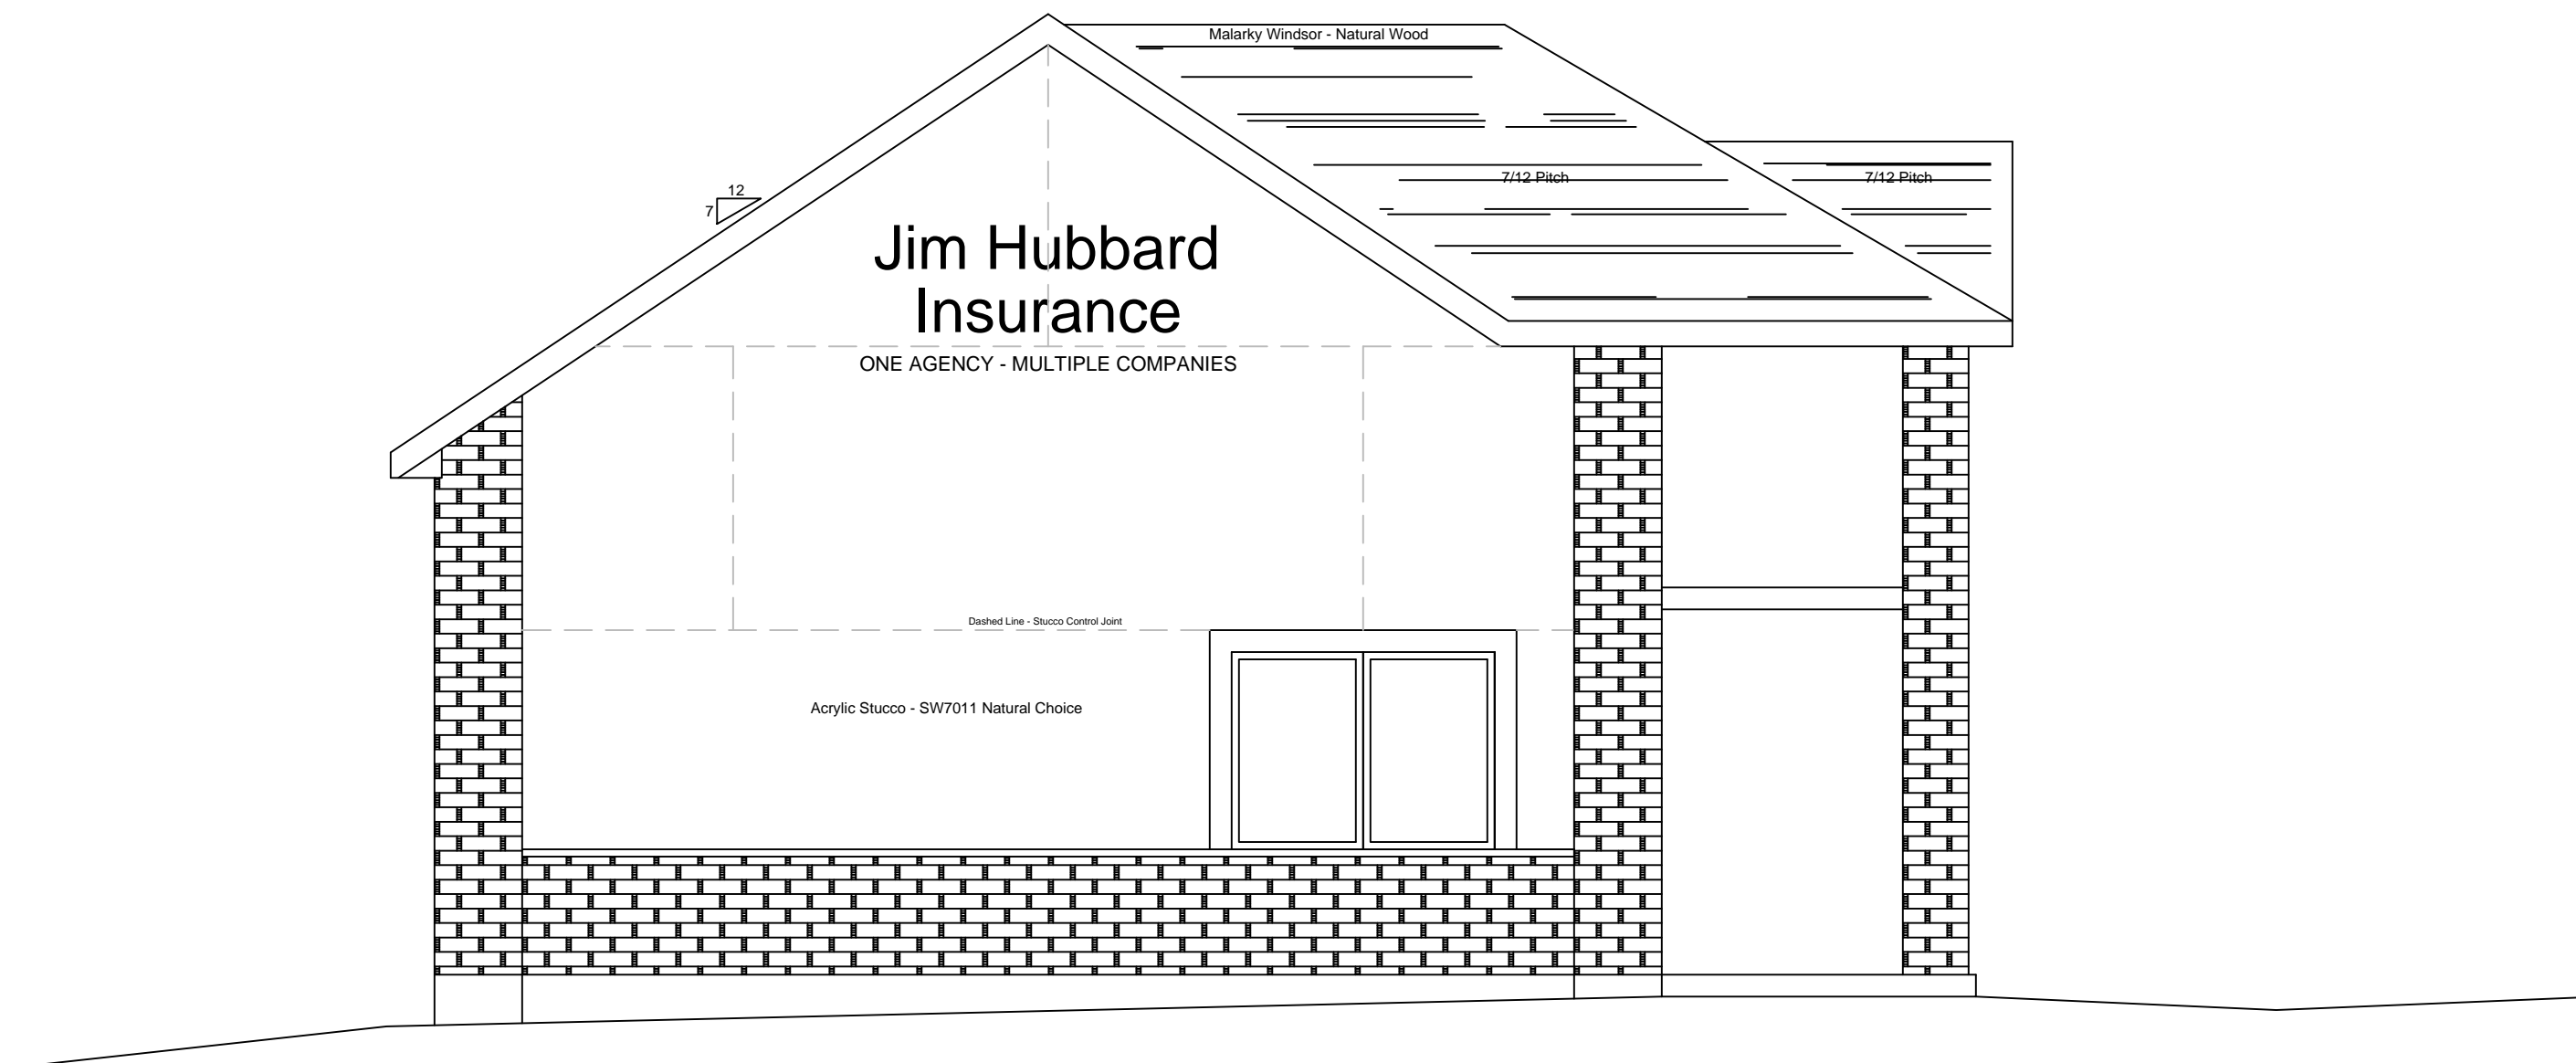

Left Side Elevation - East Facing

111 SW Raintree Plaza Dr.  
Lees Summit, MO 64082

Jim Hubbard Insurance Office Building

Plan: 23-06.KSH

07/09/2023

1/4" = 1'-0"

1

All Roof Penetrations to be on back (South Facing) Elevation and Painted to match roof Natural Wood Color

Malarkey Windsor - Natural Wood

Top of 15'-0" Wall Plate Line

Top of 12'-0" Wall Plate Line

Top of 9'-0" Ceiling

Acrylic Stucco - SW7011 Natural Choice

Acrylic Stucco - SW7011 Natural Choice

Acrylic Stucco - SW7011 Natural Choice

Dashed Line - Stucco Control Joints

Back Elevation - South Facing

Malarkey Windsor - Natural Wood

7/12 Pitch

7/12 Pitch

12  
7

Acrylic Stucco - SW7011 Natural Choice

111 SW Raintree Plaza Dr.  
Lees Summit, MO 64082

Jim Hubbard Insurance Office Building

Plan: 23-06.KSH

07/09/2023

1/4" = 1'-0"

2