


Front Elevation - North Facing

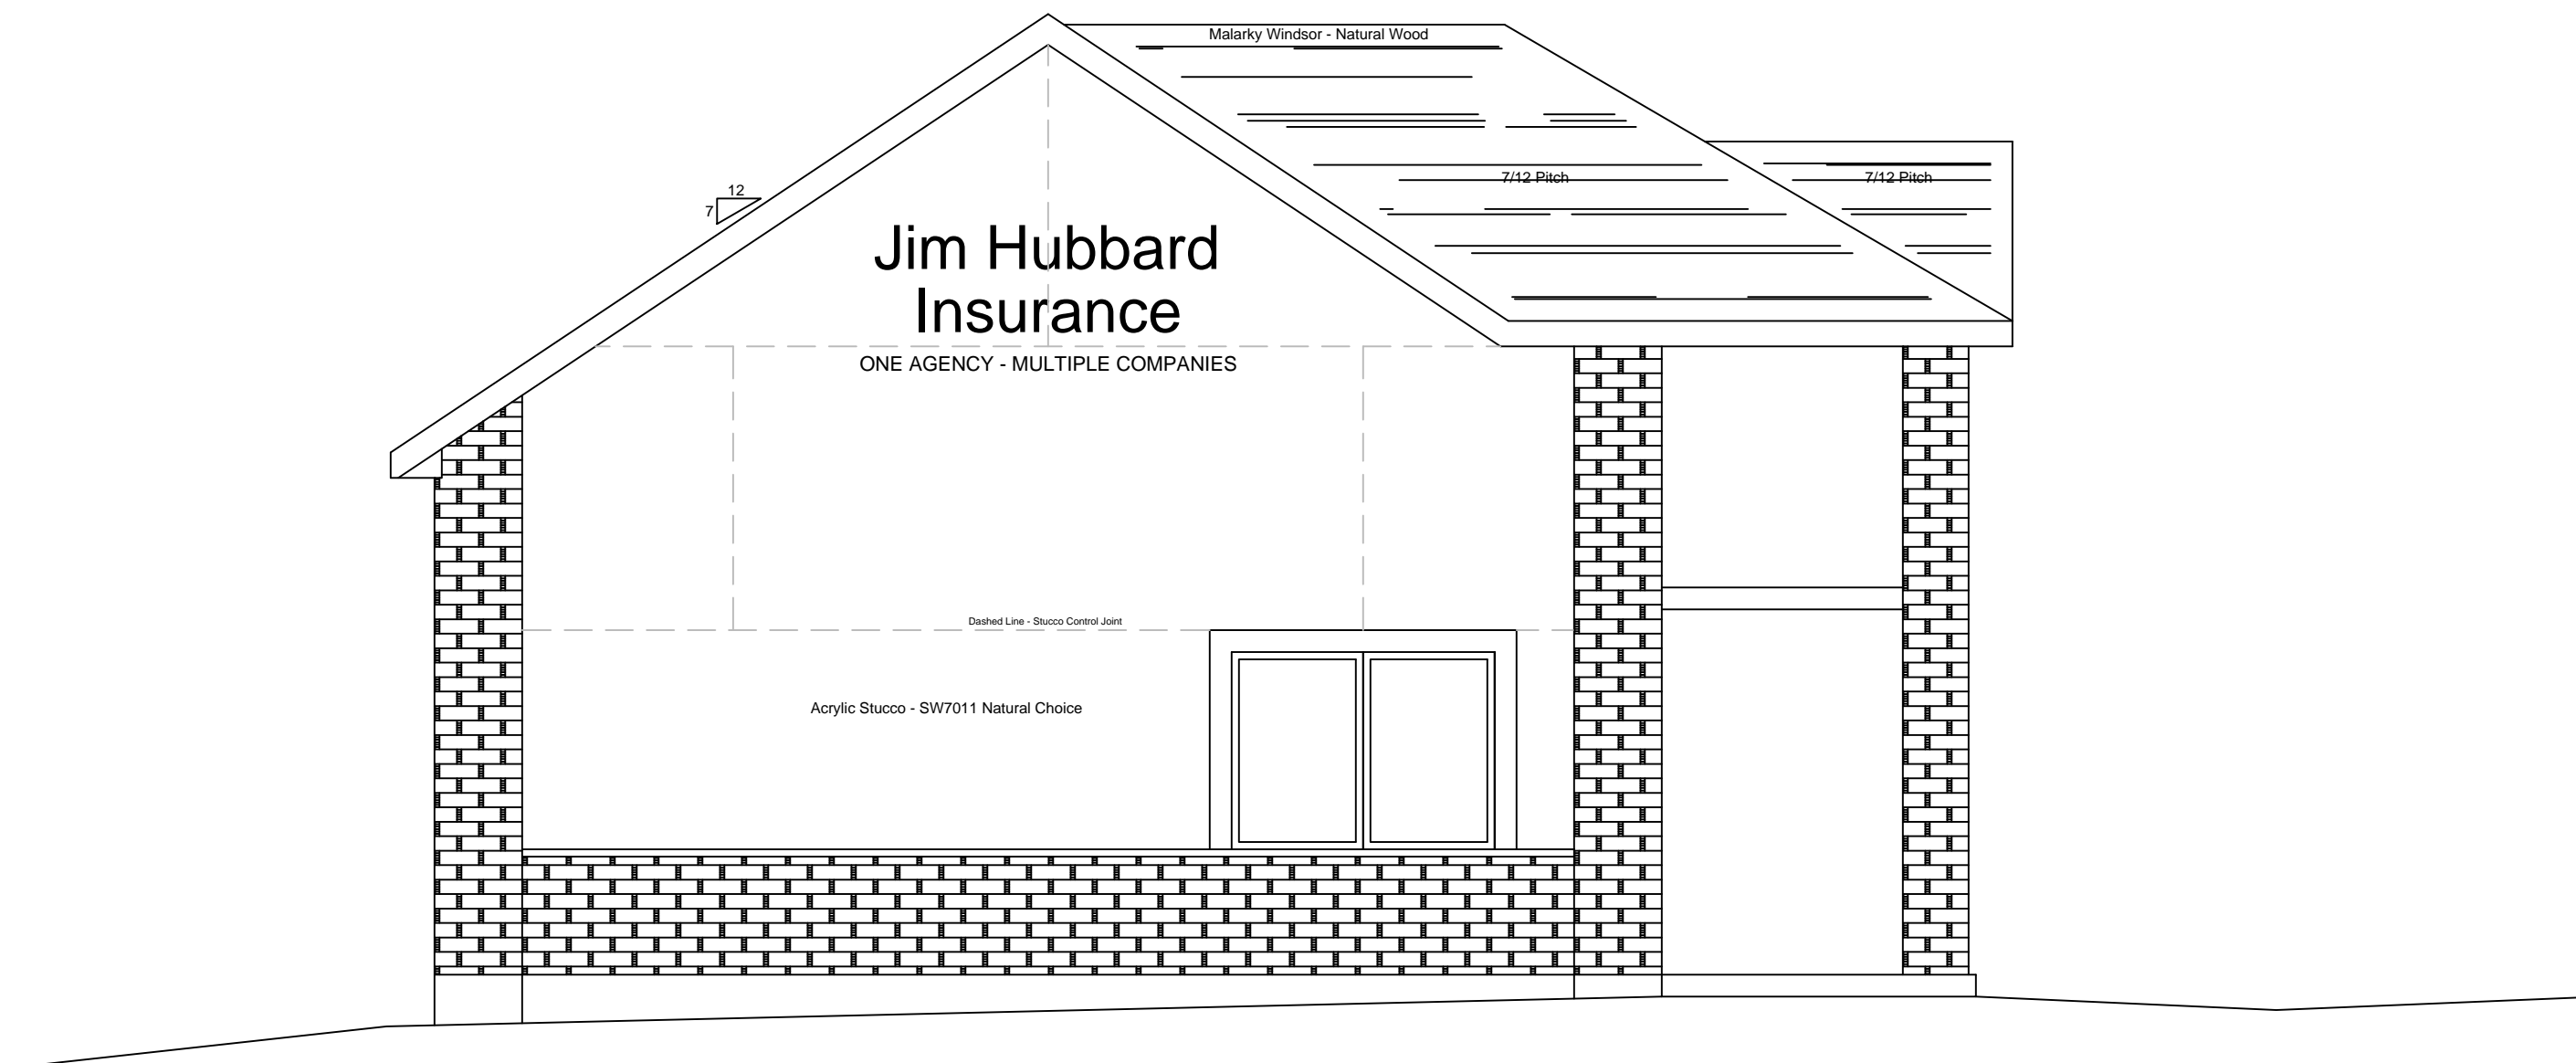

Left Side Elevation - East Facing

111 SW Raintree Plaza Dr.
Lees Summit, MO 64082

Jim Hubbard Insurance Office Building


Plan: 23-06.KSH

07/09/2023


1/4" = 1'-0"

1

All Roof Penetrations to be on back (South Facing) Elevation and Painted to match roof Natural Wood Color

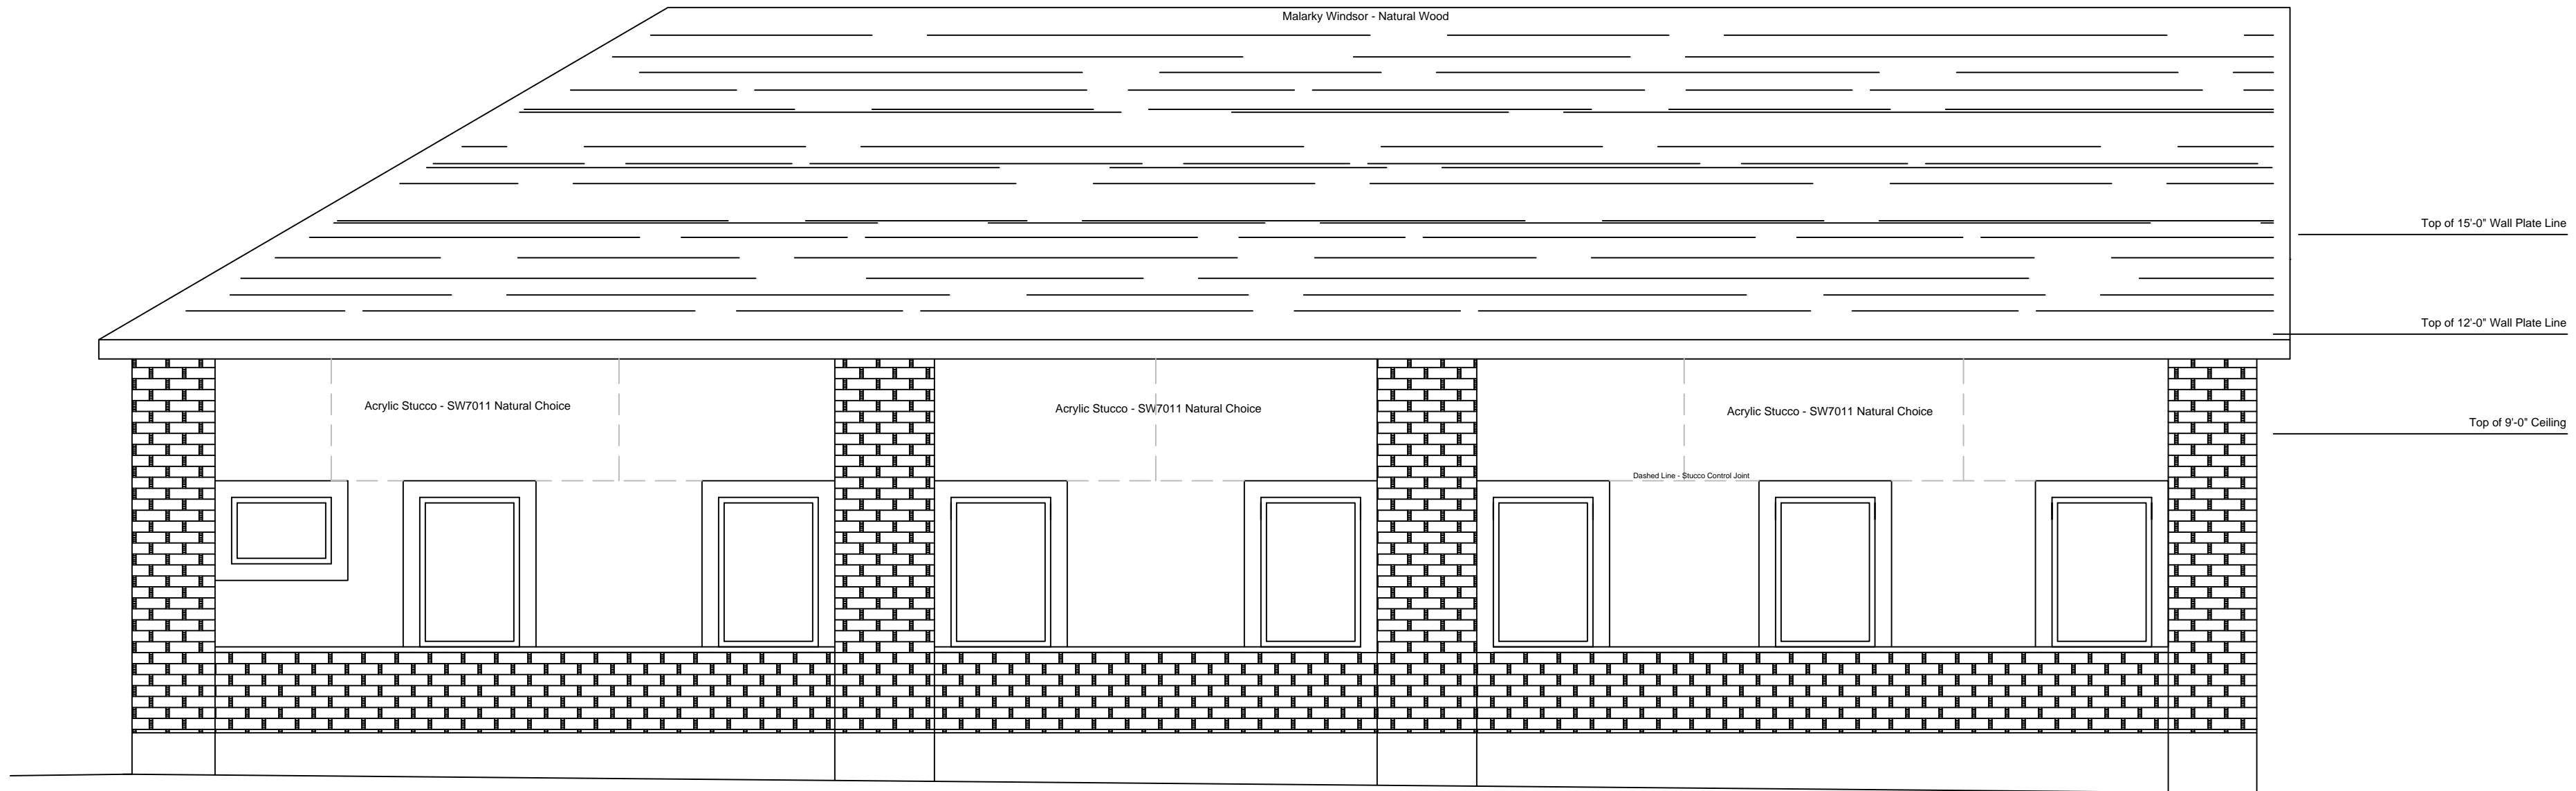

Back Elevation - South Facing

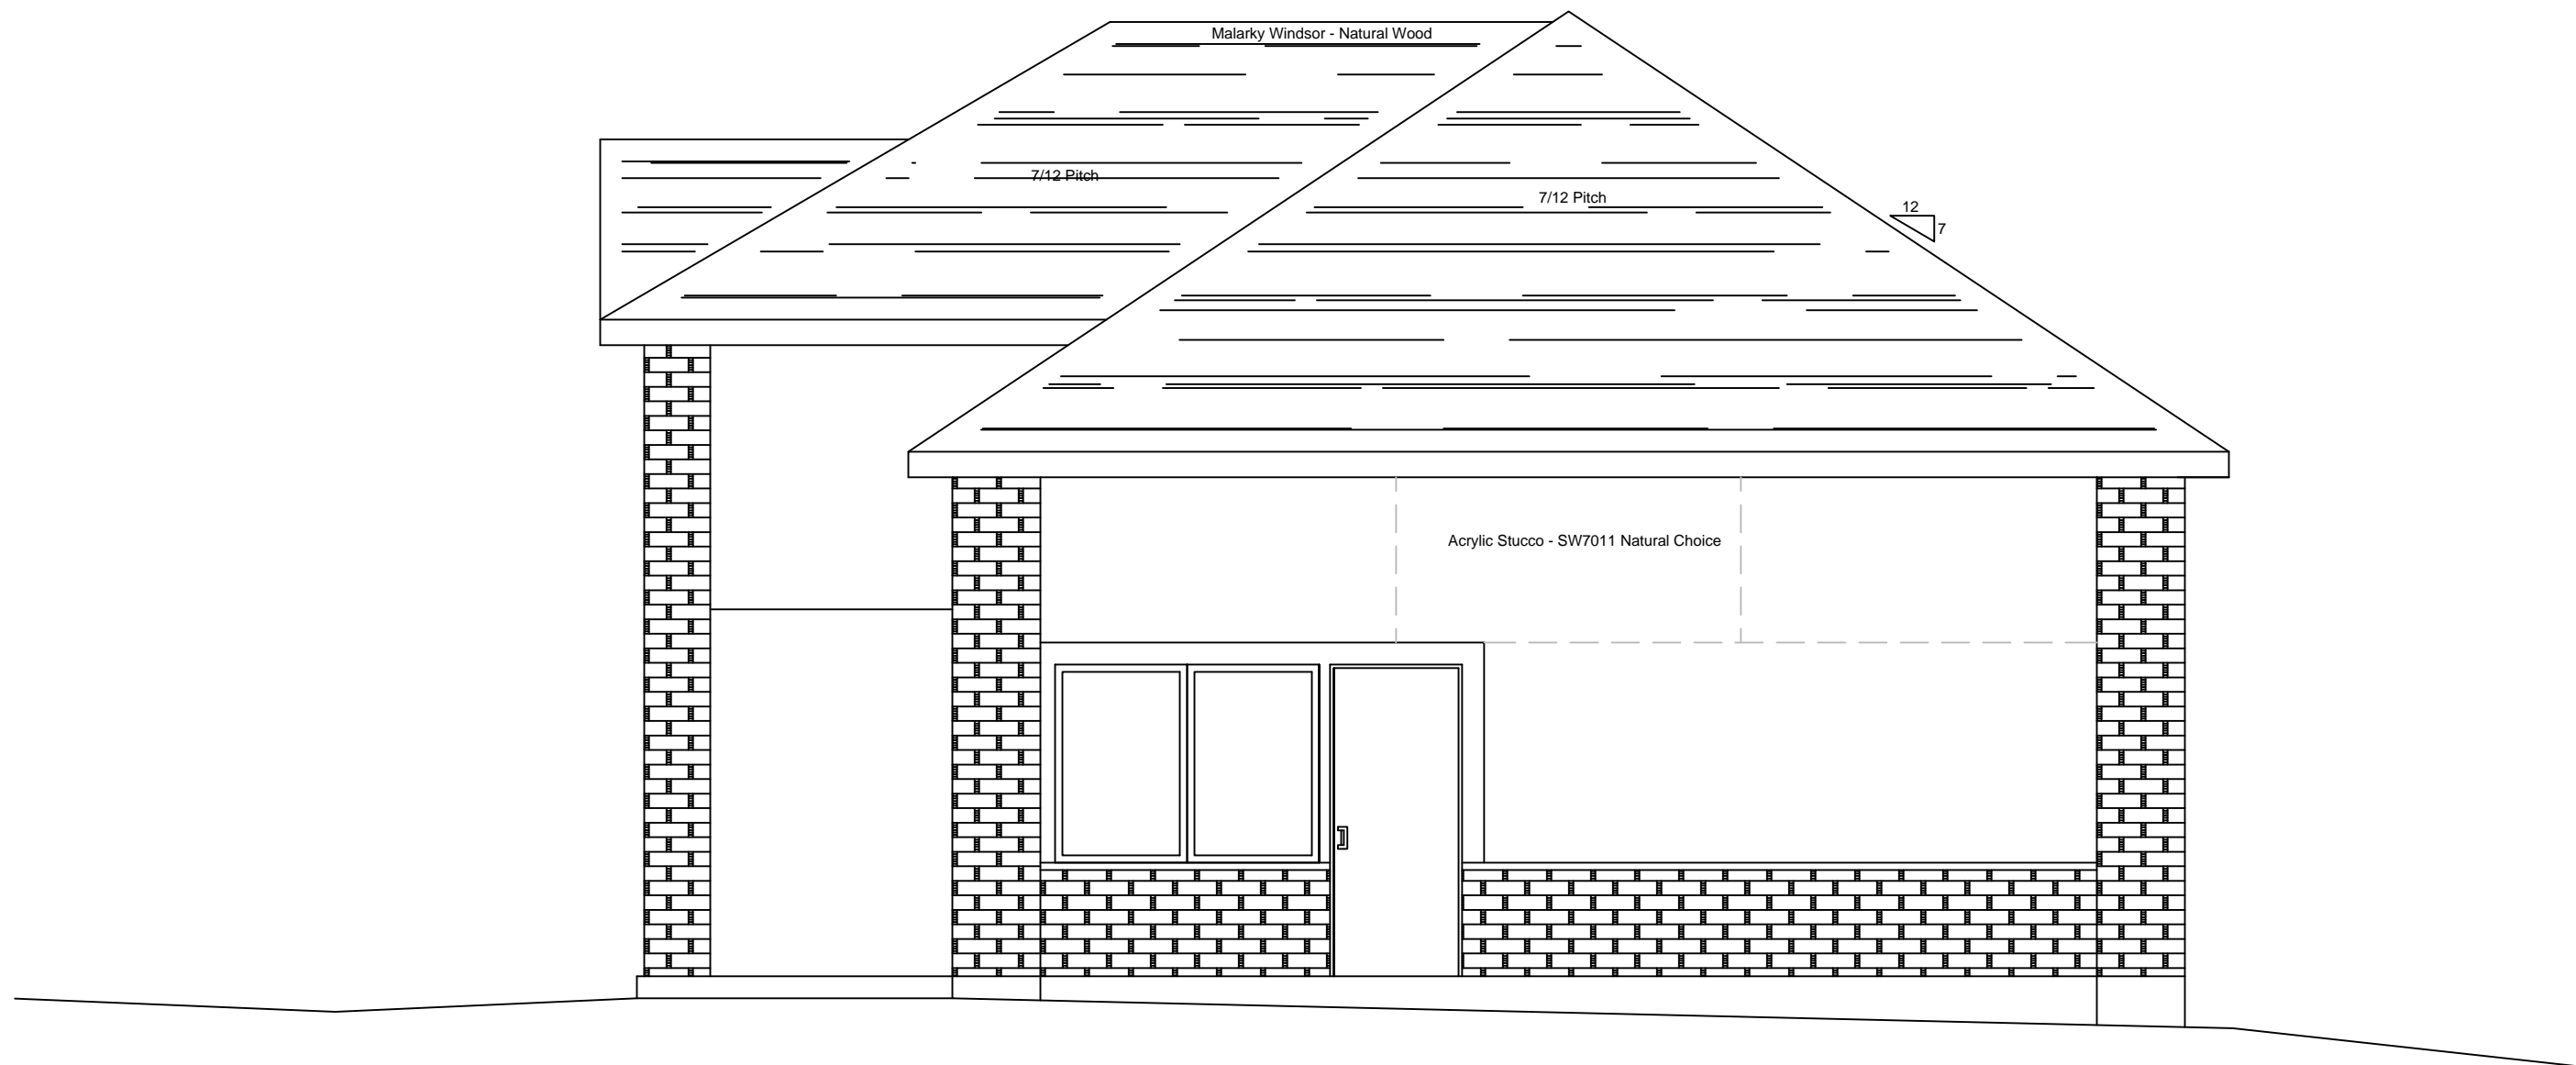

111 SW Raintree Plaza Dr.
Lees Summit, MO 64082

Jim Hubbard Insurance Office Building

Plan: 23-06.KSH

07/09/2023

1/4" = 1'-0"

2