


ArcGIS ▾ Zoning Information

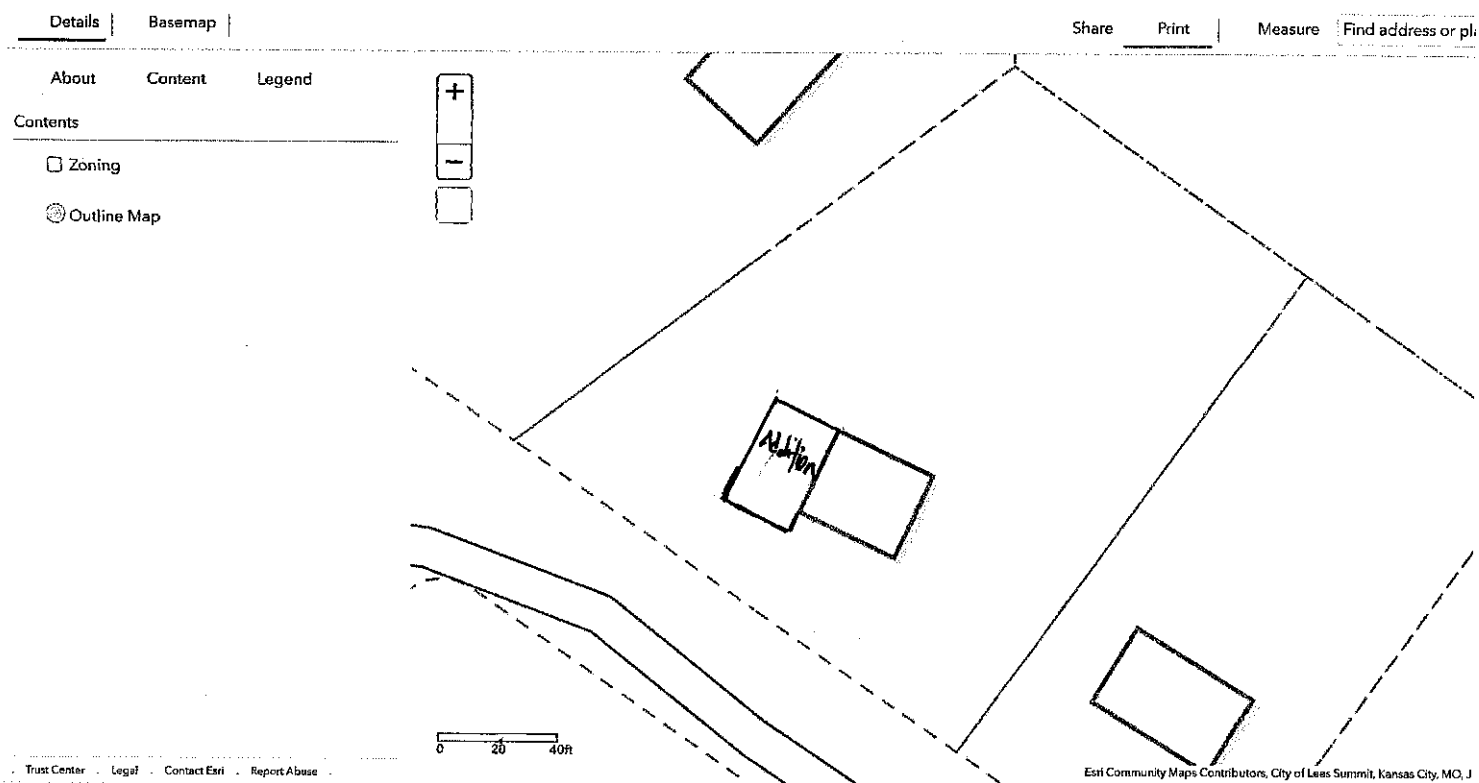


PLOT Plan

3603 SW Crane Rd
Lees Summit Mo
64082.

ration

Share Print Measure 3601 SW Crane Rd, Lees

Find area, length, or location

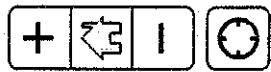

Measurement Result

71.3 Feet


variance request for 10ft
of side yard set back



Report Abuse

Esri Community Maps Contributors, City of Lees Summit, Kansas City, MO, Jack

SW Crane

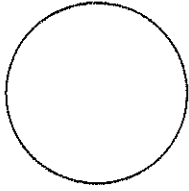

Consultant:

3603 SW Crane Road
Lee's Summit MO
6 4 0 8 2

Atkins Residence
3603 SW Crane Road
Lee's Summit MO 64082


Drafted By: TA

Scale: 1/4" = 1'-0"
Sheet:

Front
Elevation

1200

Sheet 4 of 4

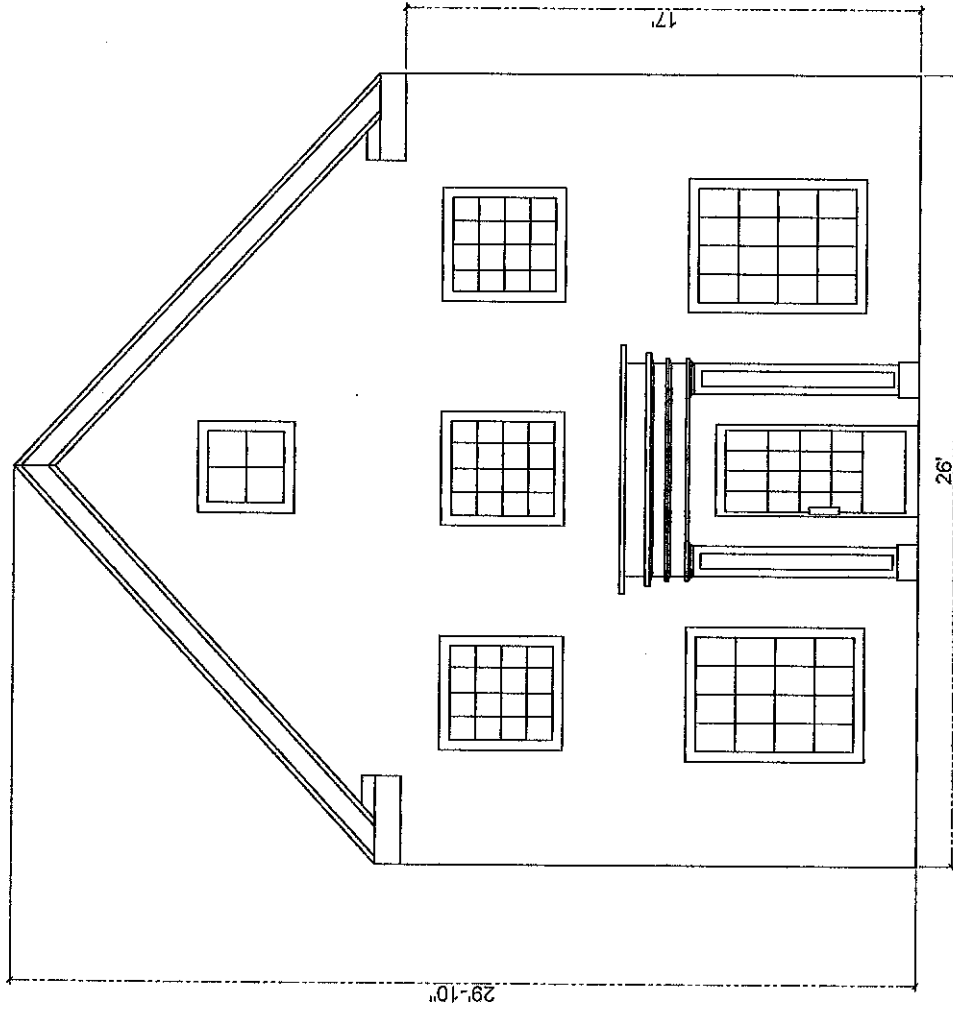

Front Elevation
A1
Scale 1/4" = 1'-0"

