

RECEIVED


MAR 13 2017



Site Identification - FRONT Elevation Services
Store #3081 - Lee's Summit, MO



474 Total sq. ft. allowed
72" PETSMART = 368.48 sq. ft.
15" Adoptions = 13.36
15" Grooming = 12.77
15" Natural Foods = 18.9
Total sq. ft. = 413.51 or 87.2% of the allowed square footage used

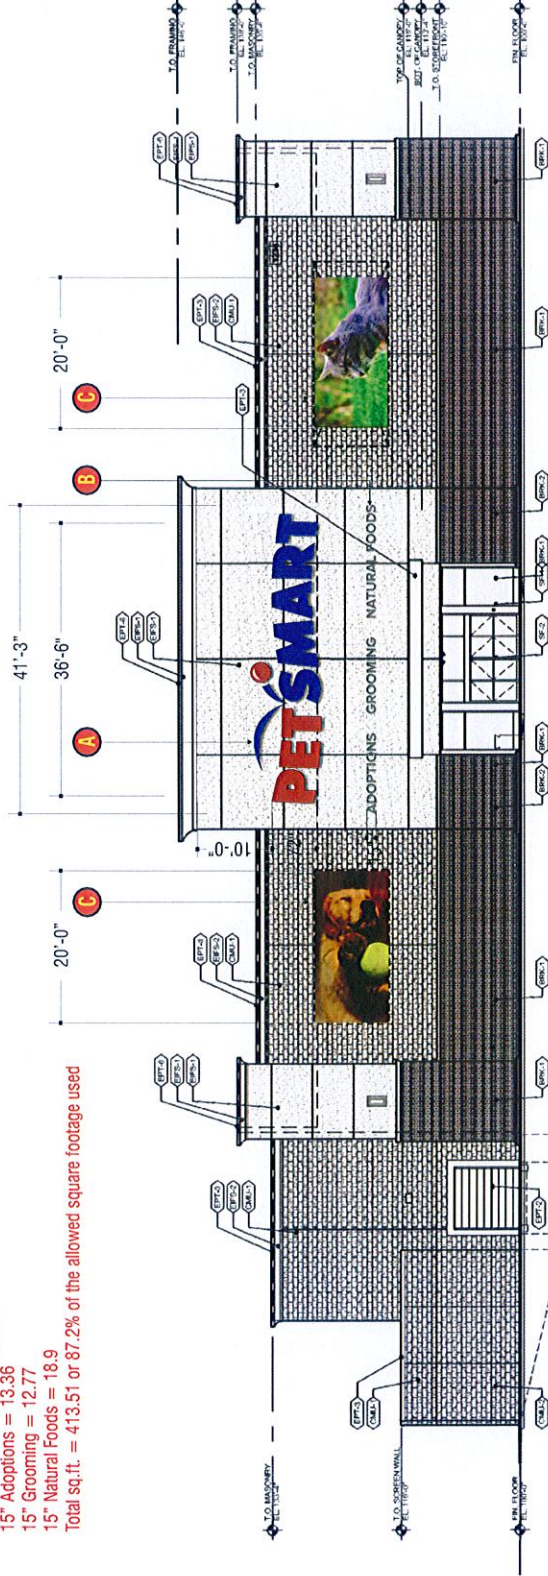

FRONT (EAST) ELEVATION

Scale: 1/16" = 1'-0"

A 72" L.E.D. Letter/Logo Set
REFERENCE DWG. #B72247C
for specifications & color details
300.83 sq. ft.

B 15" Halo-illuminated Letters
REFERENCE DWG. #B72247D
for specifications & color details
45 sq. ft.

C (2) 10'x20' Wall Graphics
REFERENCE DWG. #B72247E
for specifications & color details
400 sq. ft. (for both)

REVISION:	INITIALS:	DATE:
A	KB	1/30/17
B	KB	3/9/17
C	KB	3/9/17
D		
E		
F		
G		
H		

B72247



COMPANION FILES

PRODUCTION PROCESSING

Job #
-001
-002
-003
-004

THIS IS AN ORIGINAL UNPUBLISHED DRAWING. IT IS THE PROPERTY OF KIEFFER & CO., INC. AND IS NOT TO BE REPRODUCED OR TRANSMITTED IN ANY FORM OR BY ANY MEANS, ELECTRONIC OR MECHANICAL, INCLUDING PHOTOCOPYING, RECORDING, OR BY ANY INFORMATION STORAGE AND RETRIEVAL SYSTEM. ANY UNAUTHORIZED REPRODUCTION OR TRANSMISSION IS STRICTLY PROHIBITED.

2016 KIEFFER & CO., INC.
585 Bond Street - Lincolnshire, IL 60069
PHONE: (847) 520-1235 FAX: (847) 520-1543
www.kieffersigns.com

CUSTOMER: PETSMART

LOCATION: Lee's Summit, MO #3081

SALESMAN: HSE DESIGNER: KS

DATE: 12/16/16




Site Identification - SIDE Elevation
Store #3081 - Lee's Summit, MO

RECEIVED

MAR 13 2017

Development Services

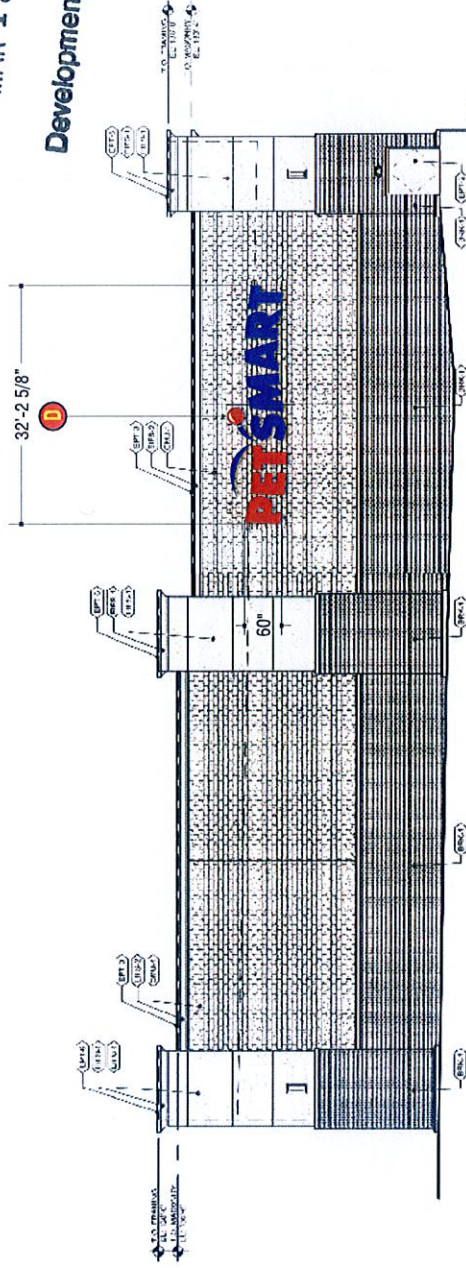

SIDE (NORTH) ELEVATION

Scale: 1/16" = 1'-0"

60" L.E.D. Letter/Logo Set

REFERENCE DWG. #B72247C
for specifications & color details

208.91 sq. ft.



FOR ALL OFFICIAL SUBMITTALS, KIEFFER & CO., INC. IS A REGISTERED ARCHITECTURAL FIRM. PROJECTS ARE DESIGNED AND DRAWN BY ARCHITECTS OR ARCHITECTS IN CHARGE. KIEFFER & CO., INC. IS NOT A REGISTERED ARCHITECTURAL FIRM. PROJECTS ARE DESIGNED AND DRAWN BY ARCHITECTS OR ARCHITECTS IN CHARGE. KIEFFER & CO., INC. IS NOT A REGISTERED ARCHITECTURAL FIRM. PROJECTS ARE DESIGNED AND DRAWN BY ARCHITECTS OR ARCHITECTS IN CHARGE.

© 2016 KIEFFER & CO., INC.
585 Bond Street - Lincolnshire, IL 60069
PHONE: (847) 520-1255 FAX: (847) 520-1543
www.kieffersigns.com

CUSTOMER: **PETSMART**

LOCATION: Lee's Summit, MO #3081

SALESMAN: HSE DESIGNER: X3

DATE: 12/16/16



COMPANION FILES

PRODUCTION PROCESSING

Job #

-001

-002



-003

-004

INITIALS: DATE:

REVISION:

B72247A

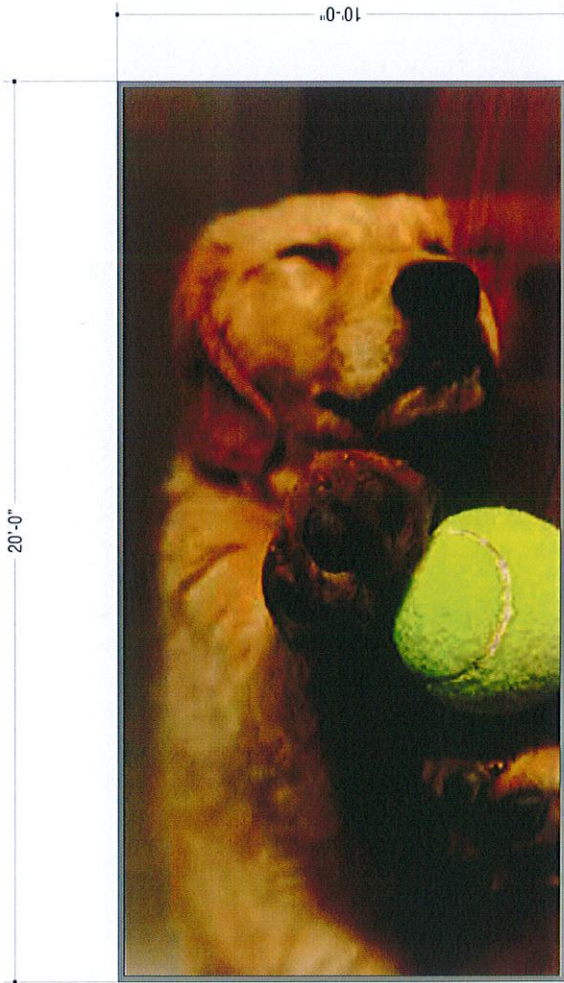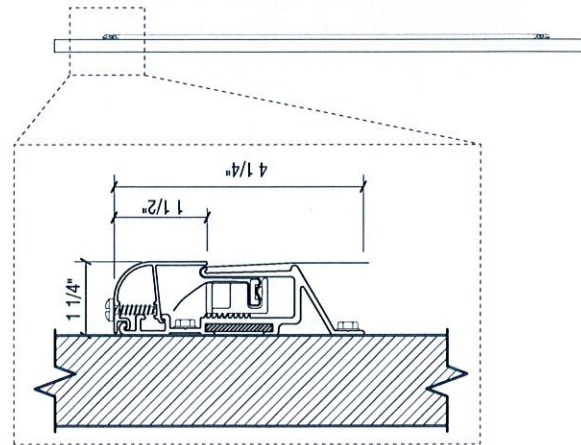

200 Total Square Feet

GENERAL SPECIFICATIONS

(2 GRAPHIC DISPLAYS REQ.)

10' X 20' WALL MOUNT TENSION FRAME - tension frame attached directly to building fascia. Tension Frame has 1 1/4" x 1 1/2" retainer/cover. Cover painted to match building color. Digitally printed flexible faces TBD per site. (see Color Schedule)

FRAME: Signcomp extruded alum. #2090 tension frame w/extruded alum cover #5215.
FLEXIBLE FACE: 3M Plii Series flexible substrate w/digitally printed graphic printed on substrate. (Image determined per site)

Color Schedule:

Cover painted to match building color (TBD) - Satin Finish


RECEIVED

MAR 13 2017

Development Services



15" Individual Halo-Lit L.E.D. Letter Sets

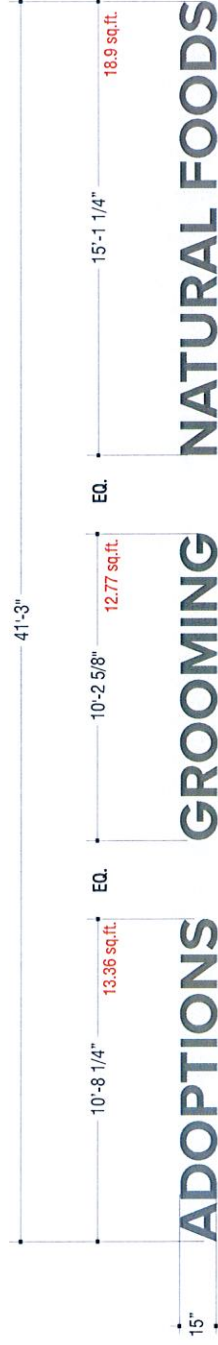

LETTER SETS LAYOUT

NOTE: NEW FONT - PROXIMA NOVA A BOLD

Scale: 1/4" = 1'-0"

Total Sq.Ft. = 45

Color Schedule:

Letters to be painted PPG 1007-6 (Cool Charcoal) - satin finish

Vertical Letter Section
LED back lit letter (Remote)

Diagram of a vertical letter section showing internal components and labels A through H. The diagram includes a cross-section view of the letter with labels A through H pointing to various parts. A table to the right of the diagram lists the specifications for each component.

Label	Component	Specification
A	ILLUMINATION	LED TYPE
B	POWER SUPPLY	WHITE SLOAN
C	FACE	100 ALUMINUM PPG 1007-6
D	RETURN	063 ALUMINUM PPG 1007-6
E	BACK	063 ALUMINUM PPG 1007-6
F	MOUNTING	150 POLYCARBONATE 2447 WHITE DIFFUSER
G	ELECTRICAL	ALUMINUM TUBE SPACER TO MATCH FASCIA FASTENER 1/4-20NC THREADED ROD 1 1/2" PASS THRU
H	SWITCH	DISCONNECT/TOGGLE BY ELECTRICIAN

*NEED INSULATED PER MFG. STANDARDS
*ALL ELECTRICAL OUTS LOCATED FOR RACEWAY OR REMOTE APPLICATION
*UL LISTED PRODUCT

RECEIVED

MAR 13 2017

Development Services



THIS IS AN ORIGINAL UNPUBLISHED DRAWING. ANY REPRODUCTION OF THIS DRAWING WITHOUT THE WRITTEN PERMISSION OF KIEFFER & CO., INC. IS PROHIBITED. ANY REPRODUCTION OF THIS DRAWING WITHOUT THE WRITTEN PERMISSION OF KIEFFER & CO., INC. IS PROHIBITED.

2016 KIEFFER & CO., INC.
585 Bond Street - Lincolnshire, IL 60069
PHONE: (847) 520-1255 FAX: (847) 520-1543
www.kieffersigns.com



CUSTOMER: PETSMART
LOCATION: Lee's Summit, MO #3081
SALESMAN: HSE DESIGNER: KB
DATE: 12/16/16



COMPANION FILES

PRODUCTION PROCESSING

Job #

-001

-002

-003

-004

INITIALS: DATE:

KB 1/30/17

KB 3/9/17

Rev. 'training' to 'natural foods', chg. order

Updated from

REVISION:

B72247C

27.21' SETBACK

