


3/2/2017 (2:05:32 PM)
K:\LeesSummit\10443-03_Implementation\Draw\Exhibit\2016 CIP Exhibit\2016 cip options.dgn

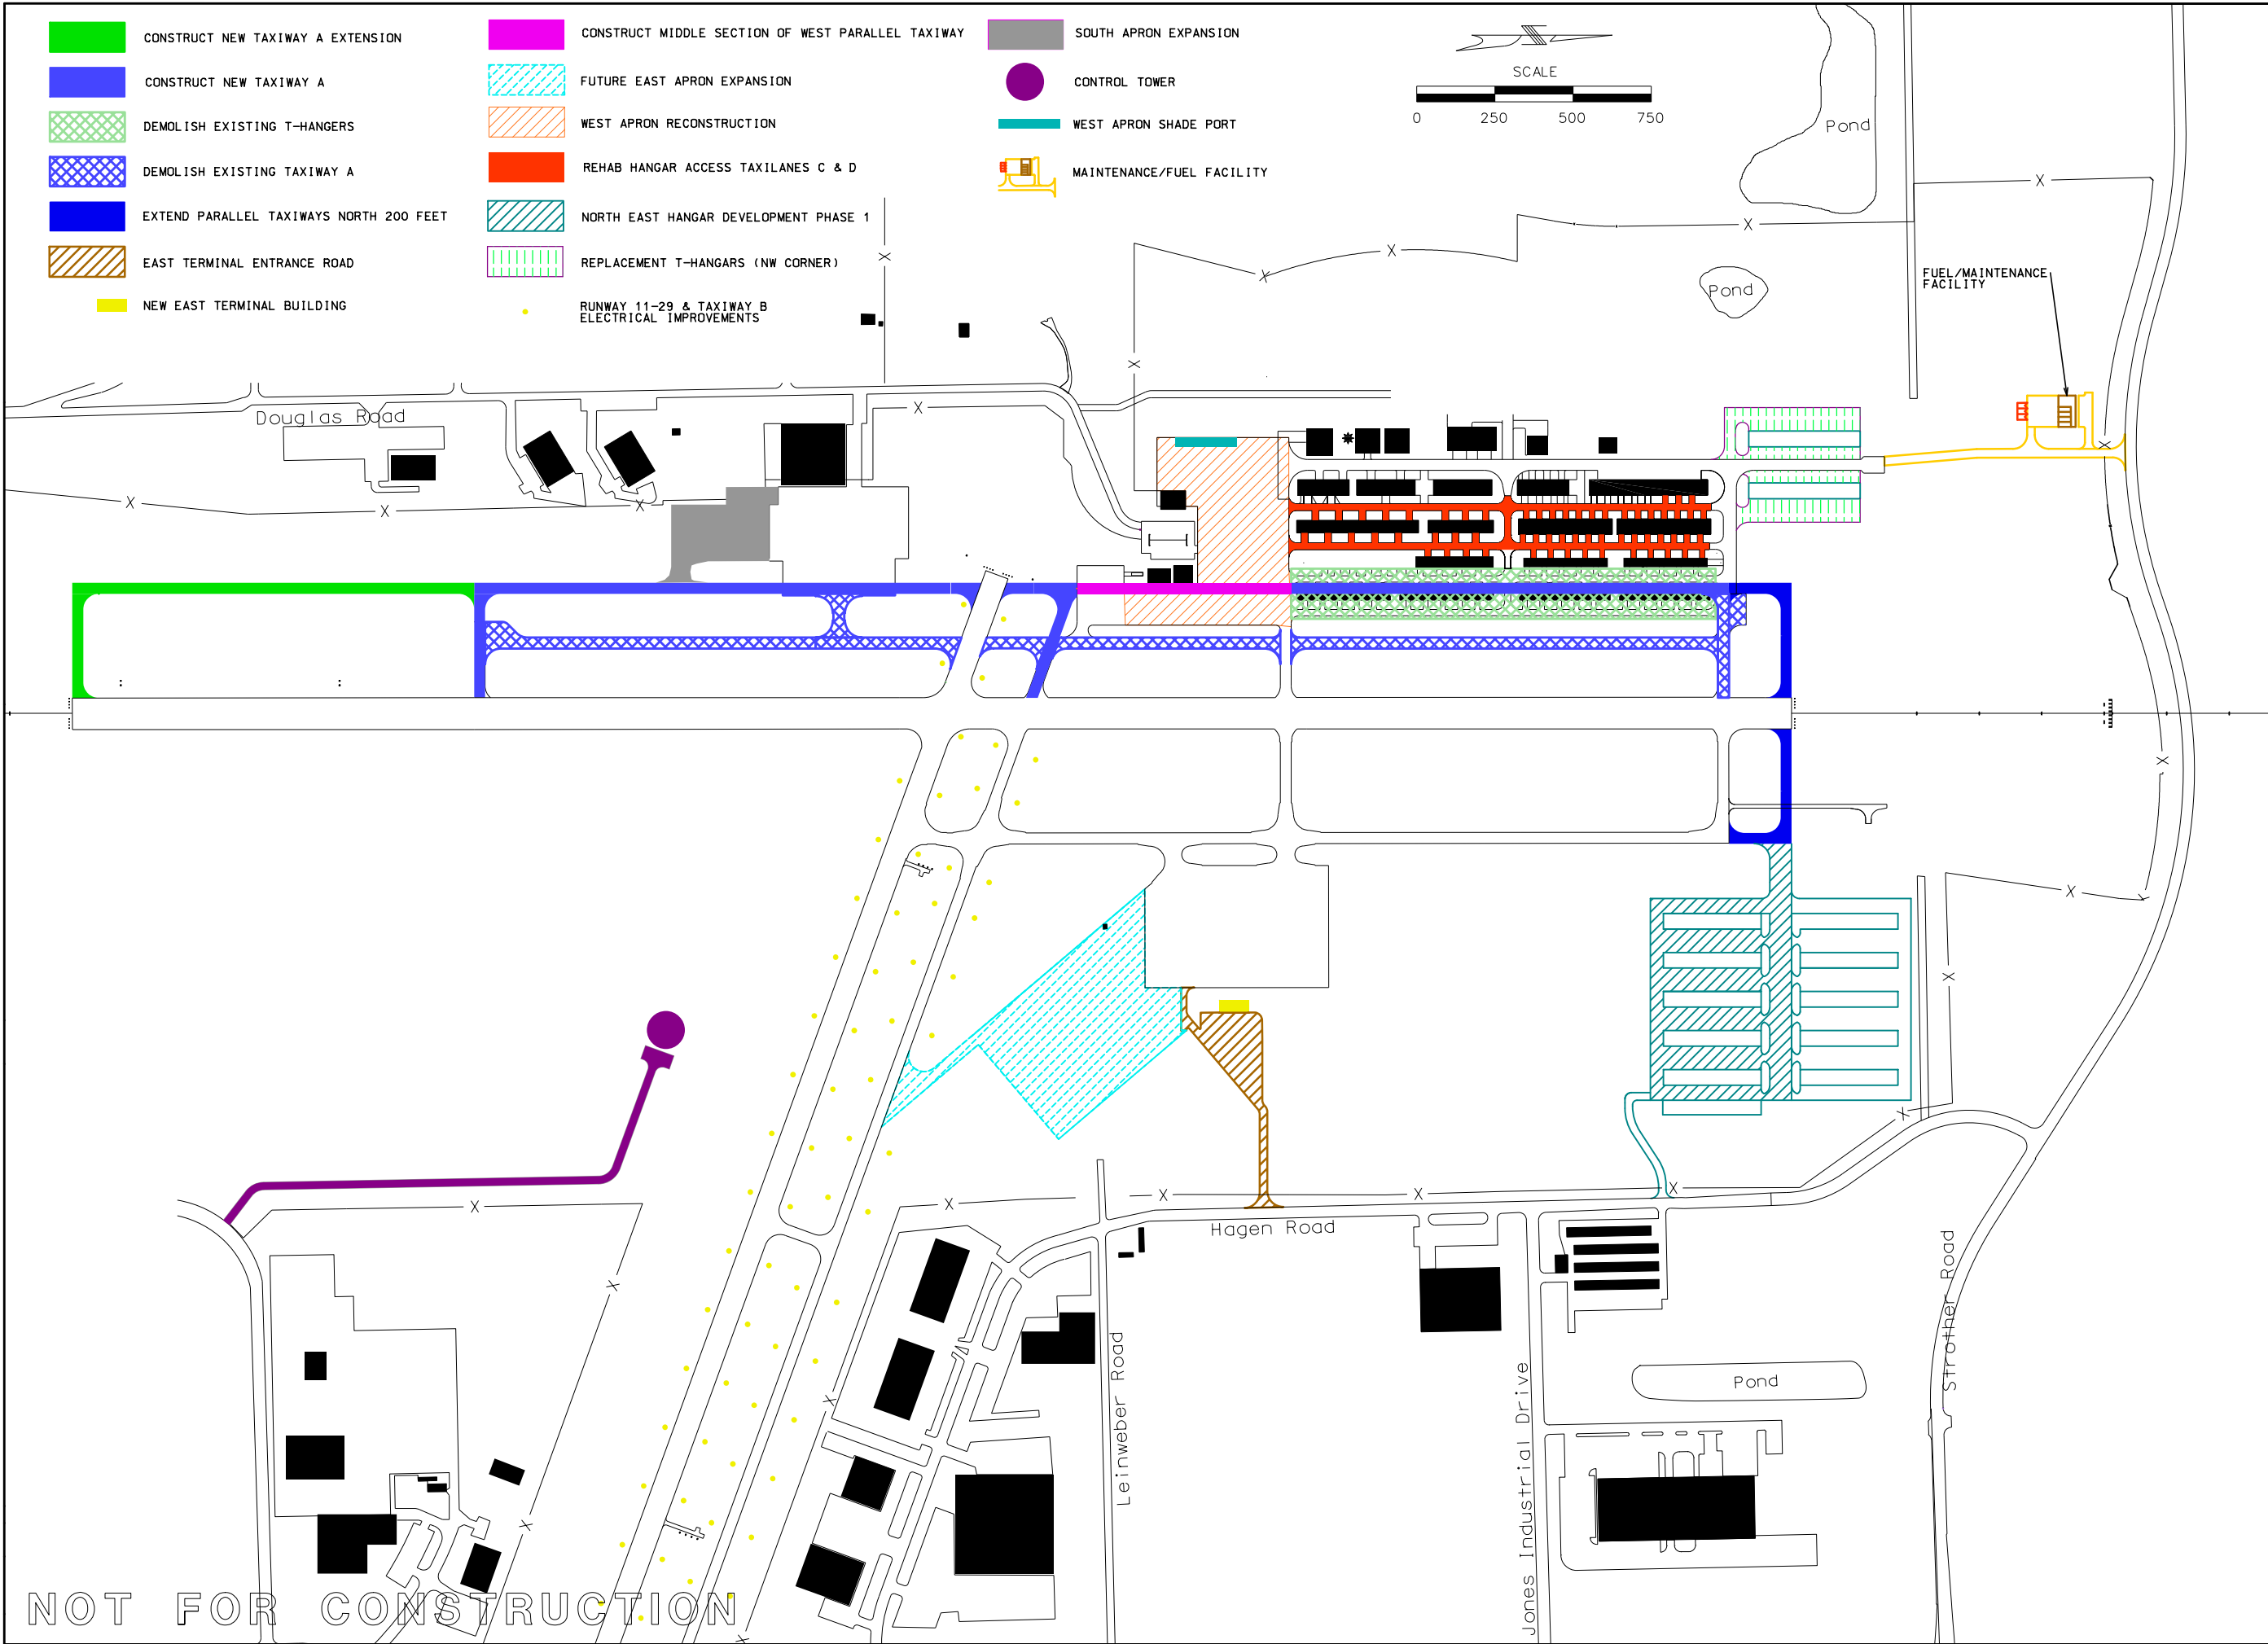

REVISIONS		
NUMBER	BY	DATE
012 1 2 THIS BAR IS EQUAL TO 2' AT FULL SCALE (34X22). PLOT 1		
LEE'S SUMMIT MUNICIPAL AIRPORT 2751 NE DOUGLAS, LEE'S SUMMIT, JACKSON COUNTY, MISSOURI 64064		
PRELIMINARY		
CMT CRAWFORD, MURPHY & TILLY, INC. CONSULTING ENGINEERS GATEWAY TOWER, SUITE 500 ONE MEMORIAL DRIVE LEE'S SUMMIT, MISSOURI 64064 P.O. : (314) 436-5500 FAX : (314) 436-0723 © Copyright 2017, Inc. PROFESSIONAL ENGINEERING - 000631		
FILE: 2016 cip options.dgn		
DESIGN BY: BDB		
DRAWN BY: BDB		
CHECKED BY: TCS		
APPROVED BY: TCS		
DATE:		
JOB No: 10443-03		
PROPOSED FY 2018 CIP		
SHEET XX OF XX SHEETS		