



1 WEST RENDERING



3 EAST RENDERING




5 SOUTH RENDERING




8 NORTH RENDERING




2 WEST ELEVATION

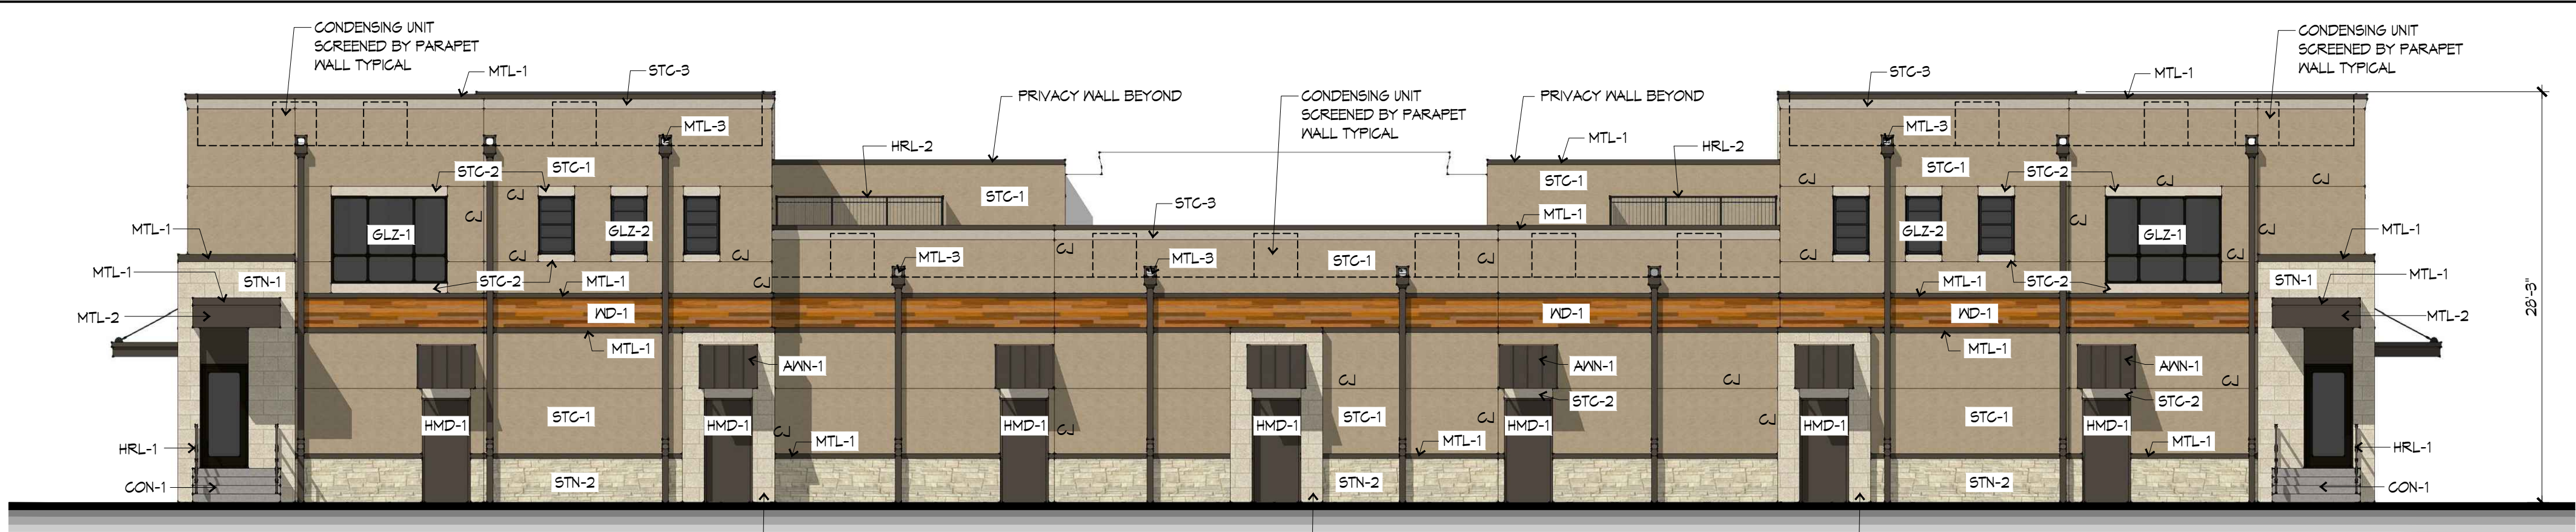


4 EAST ELEVATION

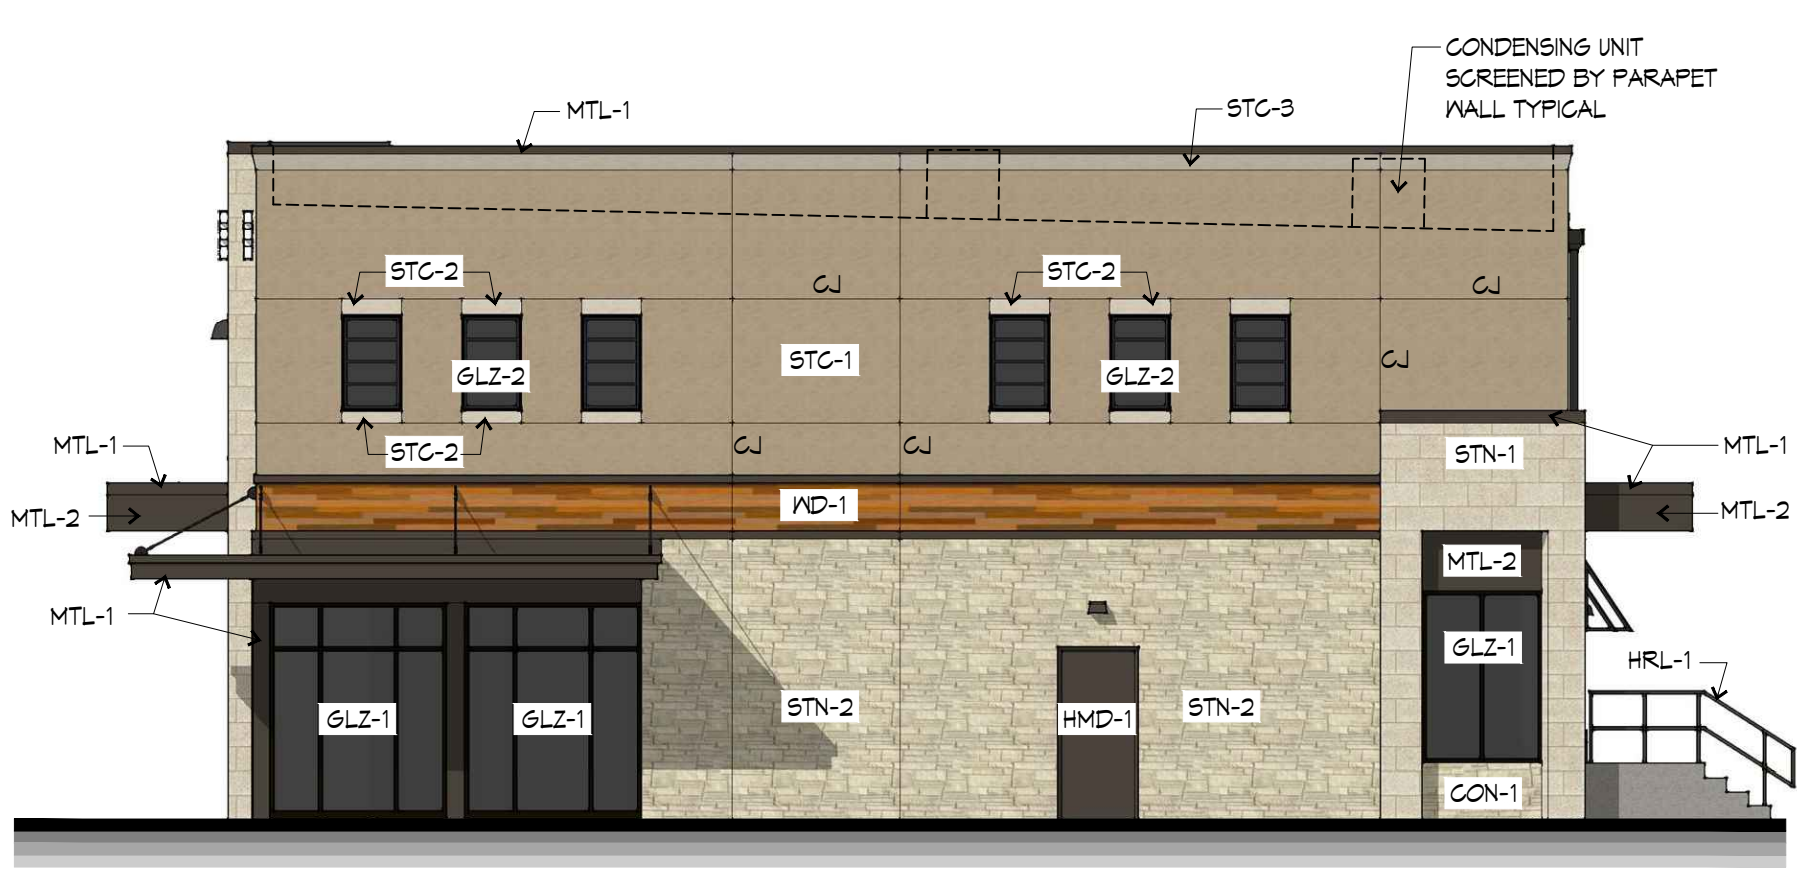

6 SOUTH ELEVATION

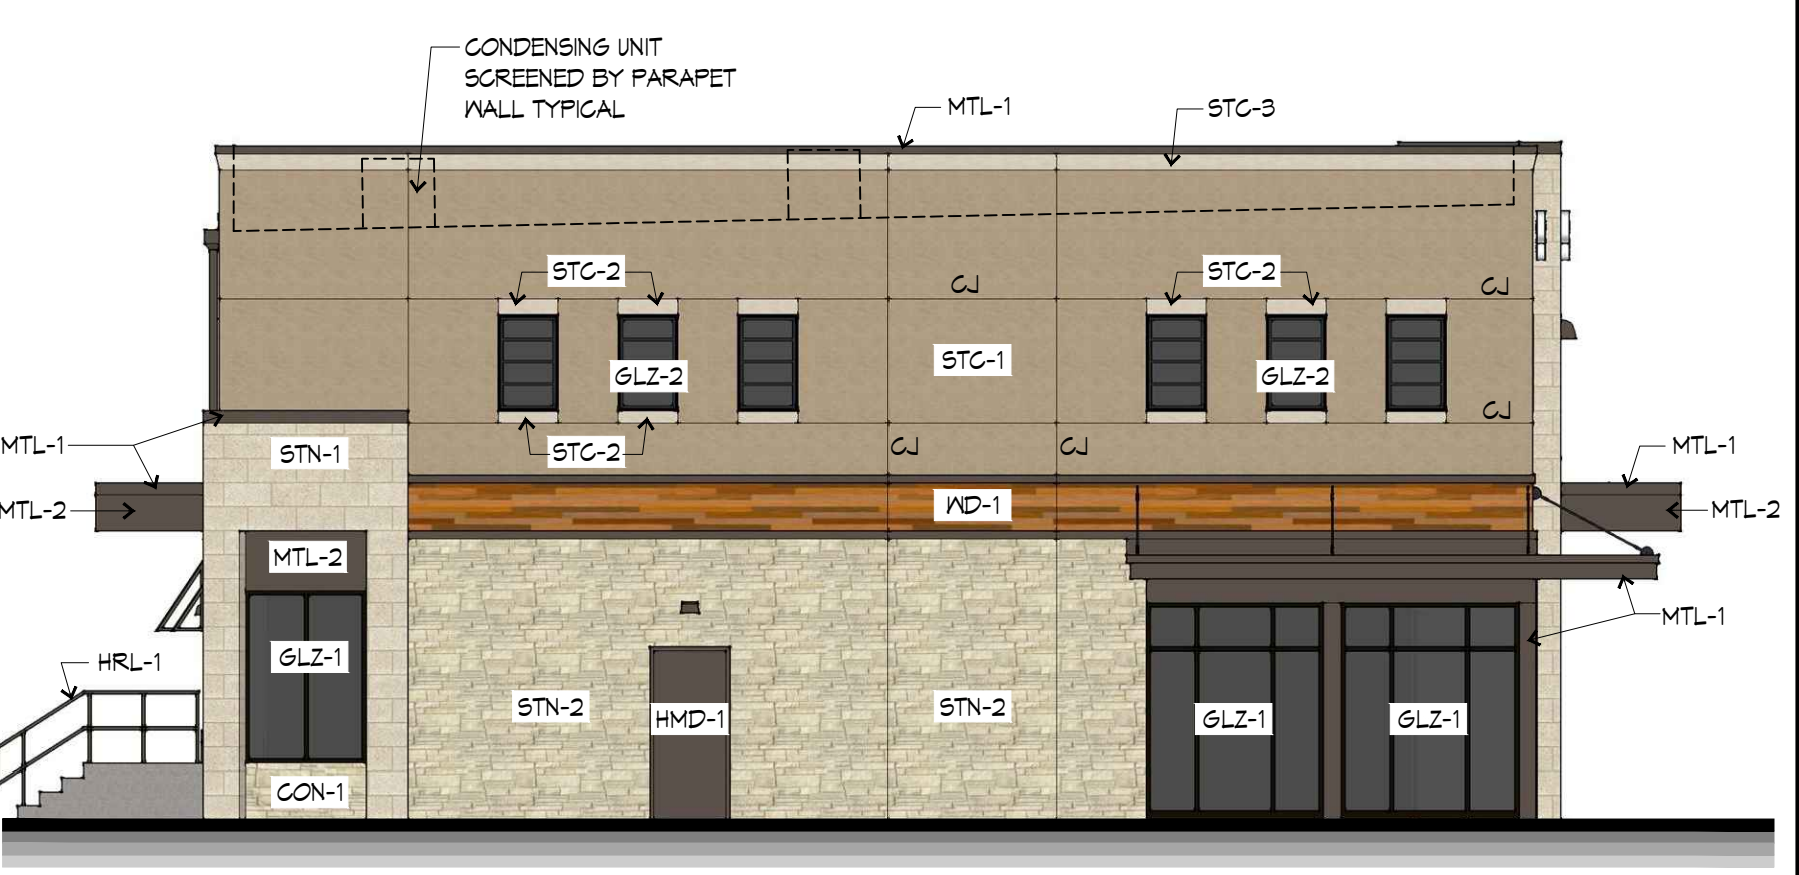


7 NORTH ELEVATION

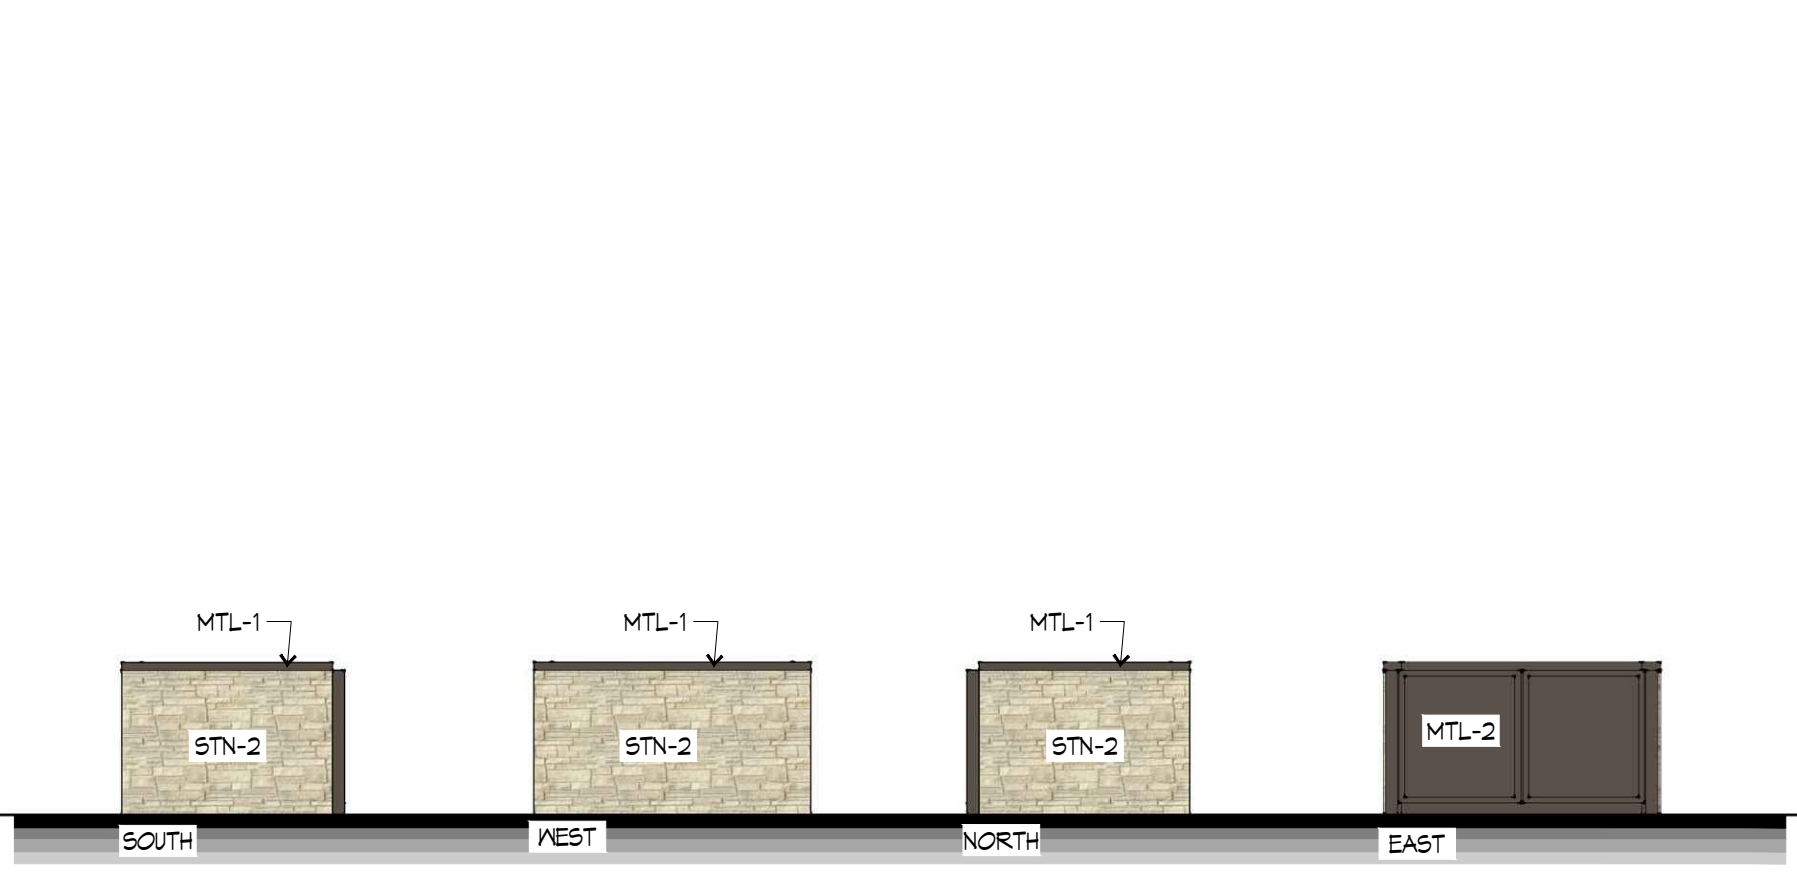


9 TRASH ENCLOSURE ELEVATIONS

EXTERIOR MATERIAL LEGEND		
STN-1	MANUFACTURED THINSTONE VENEER: 12" x 24" x 1" DP SMOOTH FACE THINSTONE VENEER. (COLOR = LIMESTONE)	
STN-2	MANUFACTURED THINSTONE VENEER: STONE SPLIT RUBBLE PATTERN. (COLOR = LIMESTONE)	
STC-1	CEMENTITIOUS STUCCO SYSTEM (COLOR = LIGHT TAN)	
STC-2	CEMENTITIOUS STUCCO SYSTEM (COLOR = BIEGE)	
STC-3	CEMENTITIOUS STUCCO SYSTEM WITH PROJECTED FOAM CROWN SHAPE (COLOR = OFF WHITE)	
CJ	STUCCO CONTROL JOINT.	
MTL-1	BREAK METAL FLASHING (COLOR = DARK BROWN)	
MTL-2	FLUSH CONCEALED FASTNER METAL WALL PANEL (COLOR = DARK BROWN)	
MTL-3	THROUGH WALL SCUPPER, SCUPPER HEAD, DOWNSPOUT AND DOWNSPOUT LEADER (COLOR = DARK BROWN)	
AVN-1	STANDING SEAM BREAK METAL AVNING (COLOR = DARK BROWN)	
GLZ-1	ALUMINUM STOREFRONT AND ENTRY SYSTEM (COLOR = BLACK ANODIZED) WITH DOUBLE PANE INSULATED GLASS (COLOR = GRAY TINT)	
GLZ-2	WOOD CASEMENT WINDOW WITH EXTERIOR ALUMINUM CLADDING AND 1" GRILLS. (COLOR = BLACK) WITH DOUBLE PANE INSULATED GLASS (COLOR = GRAY TINT)	
HMD-1	HOLLOW METAL DOOR AND FRAME. PAINT (COLOR = DARK BROWN TO MATCH MTL-1)	
MDT-1	EXTERIOR PORCELAIN TILE (COLOR = WARM WOOD)	
HRL-1	1/2" DIA SLAYANIZED STEEL HANDRAIL - PAINT. (COLOR = DARK BROWN TO MATCH MTL-1)	
HRL-2	PREFINISHED ALUMINUM RAILING SYSTEM (COLOR = DARK BROWN TO MATCH MTL-1)	
CON-1	CONCRETE STAIR (COLOR = NATURAL)	
SGN-1	WALL SIGN. TO BE SUBMITTED UNDER SEPRATE SIGN PERMIT	

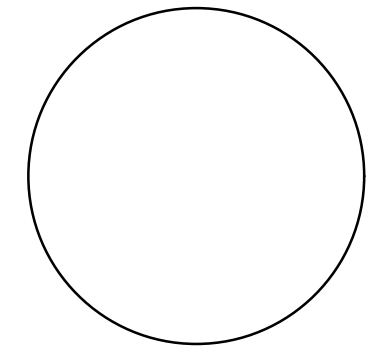

GUY GRONBERG  
ARCHITECTS, P.C.  
113 SE 2nd St.  
Lee's Summit, MO 64063  
Phone: 816.524.0970  
Fax: 816.524.0970

 

DOUGLAS  
CORNER  
LOT 1B, LEE'S SUMMIT, MISSOURI 64086

This drawing has been prepared as an instrument of service by the architect or engineer and is to be used for the project only. It is not to be used for any other project without the written consent of the architect or engineer. The architect or engineer does not warrant the accuracy or completeness of the information contained herein, nor does the architect or engineer warrant the accuracy or completeness of the information contained herein.

REV#	DATE	DESCRIPTION
1	8/7/18	PLANNING COMMENTS