

Wood Corner Preliminary Development Plan

PL2020-367

March 11, 2021



LEE'S SUMMIT
MISSOURI

Yours Truly






FRONT ELEVATION
SCALE: 1/4" = 1'-0"

Exterior Materials

- Lap Siding
- Wood Siding
- Limestone
- Color: Light Grey
with white trim



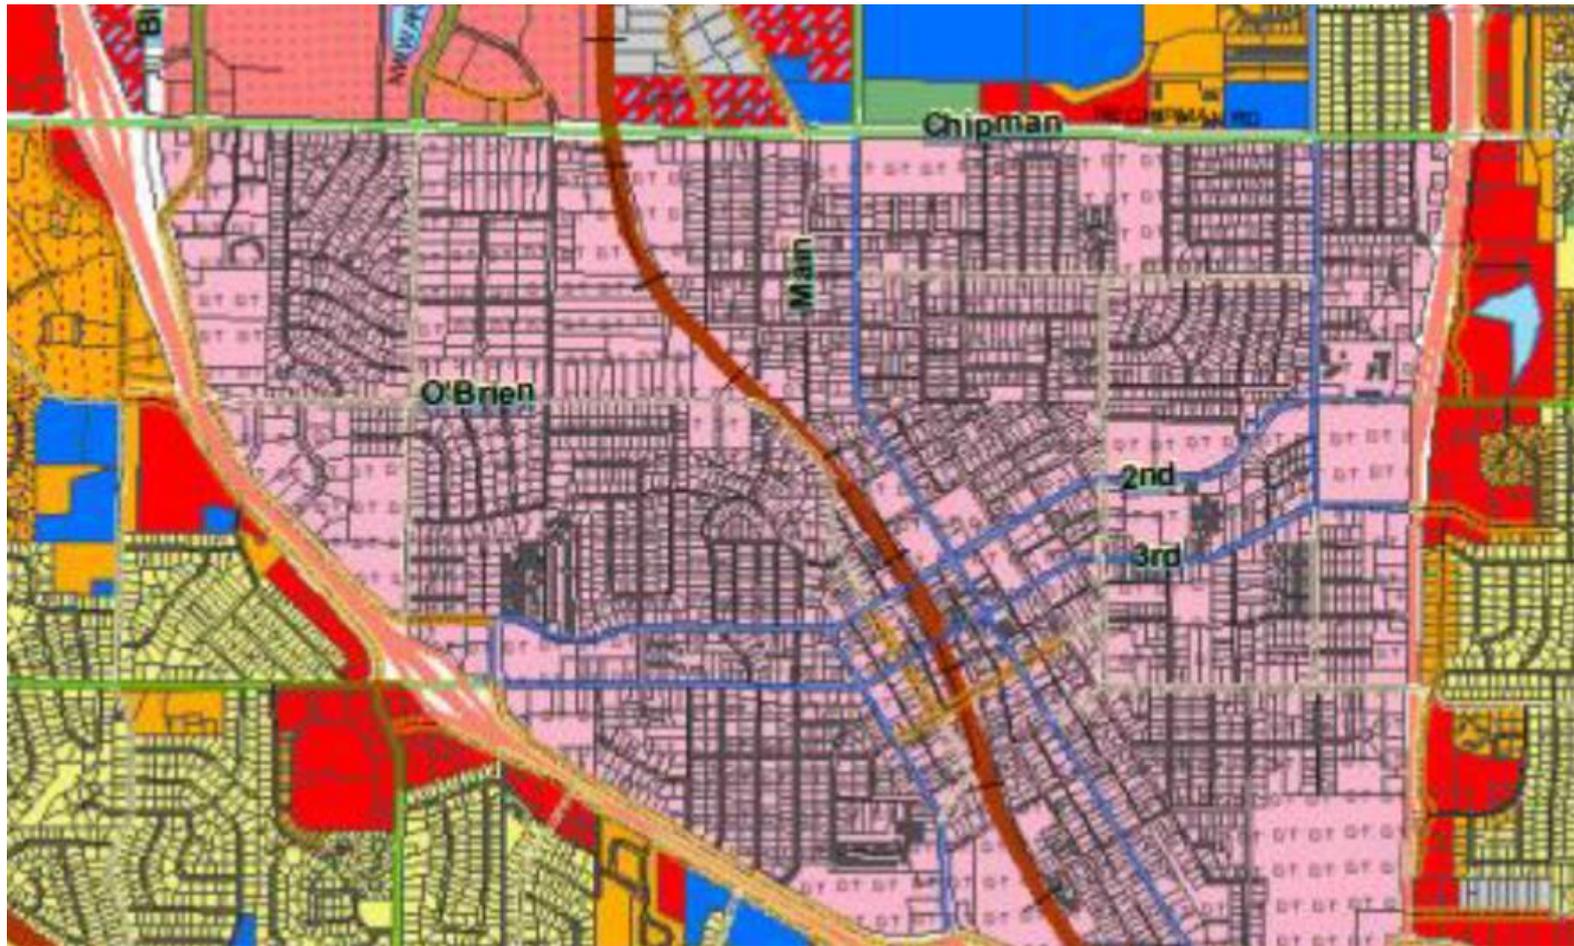

1. The developer shall make payment to the City of Lee's Summit for construction costs in lieu of actual construction for the segment of sidewalk along SE 6th St and SE Independence Ave.