


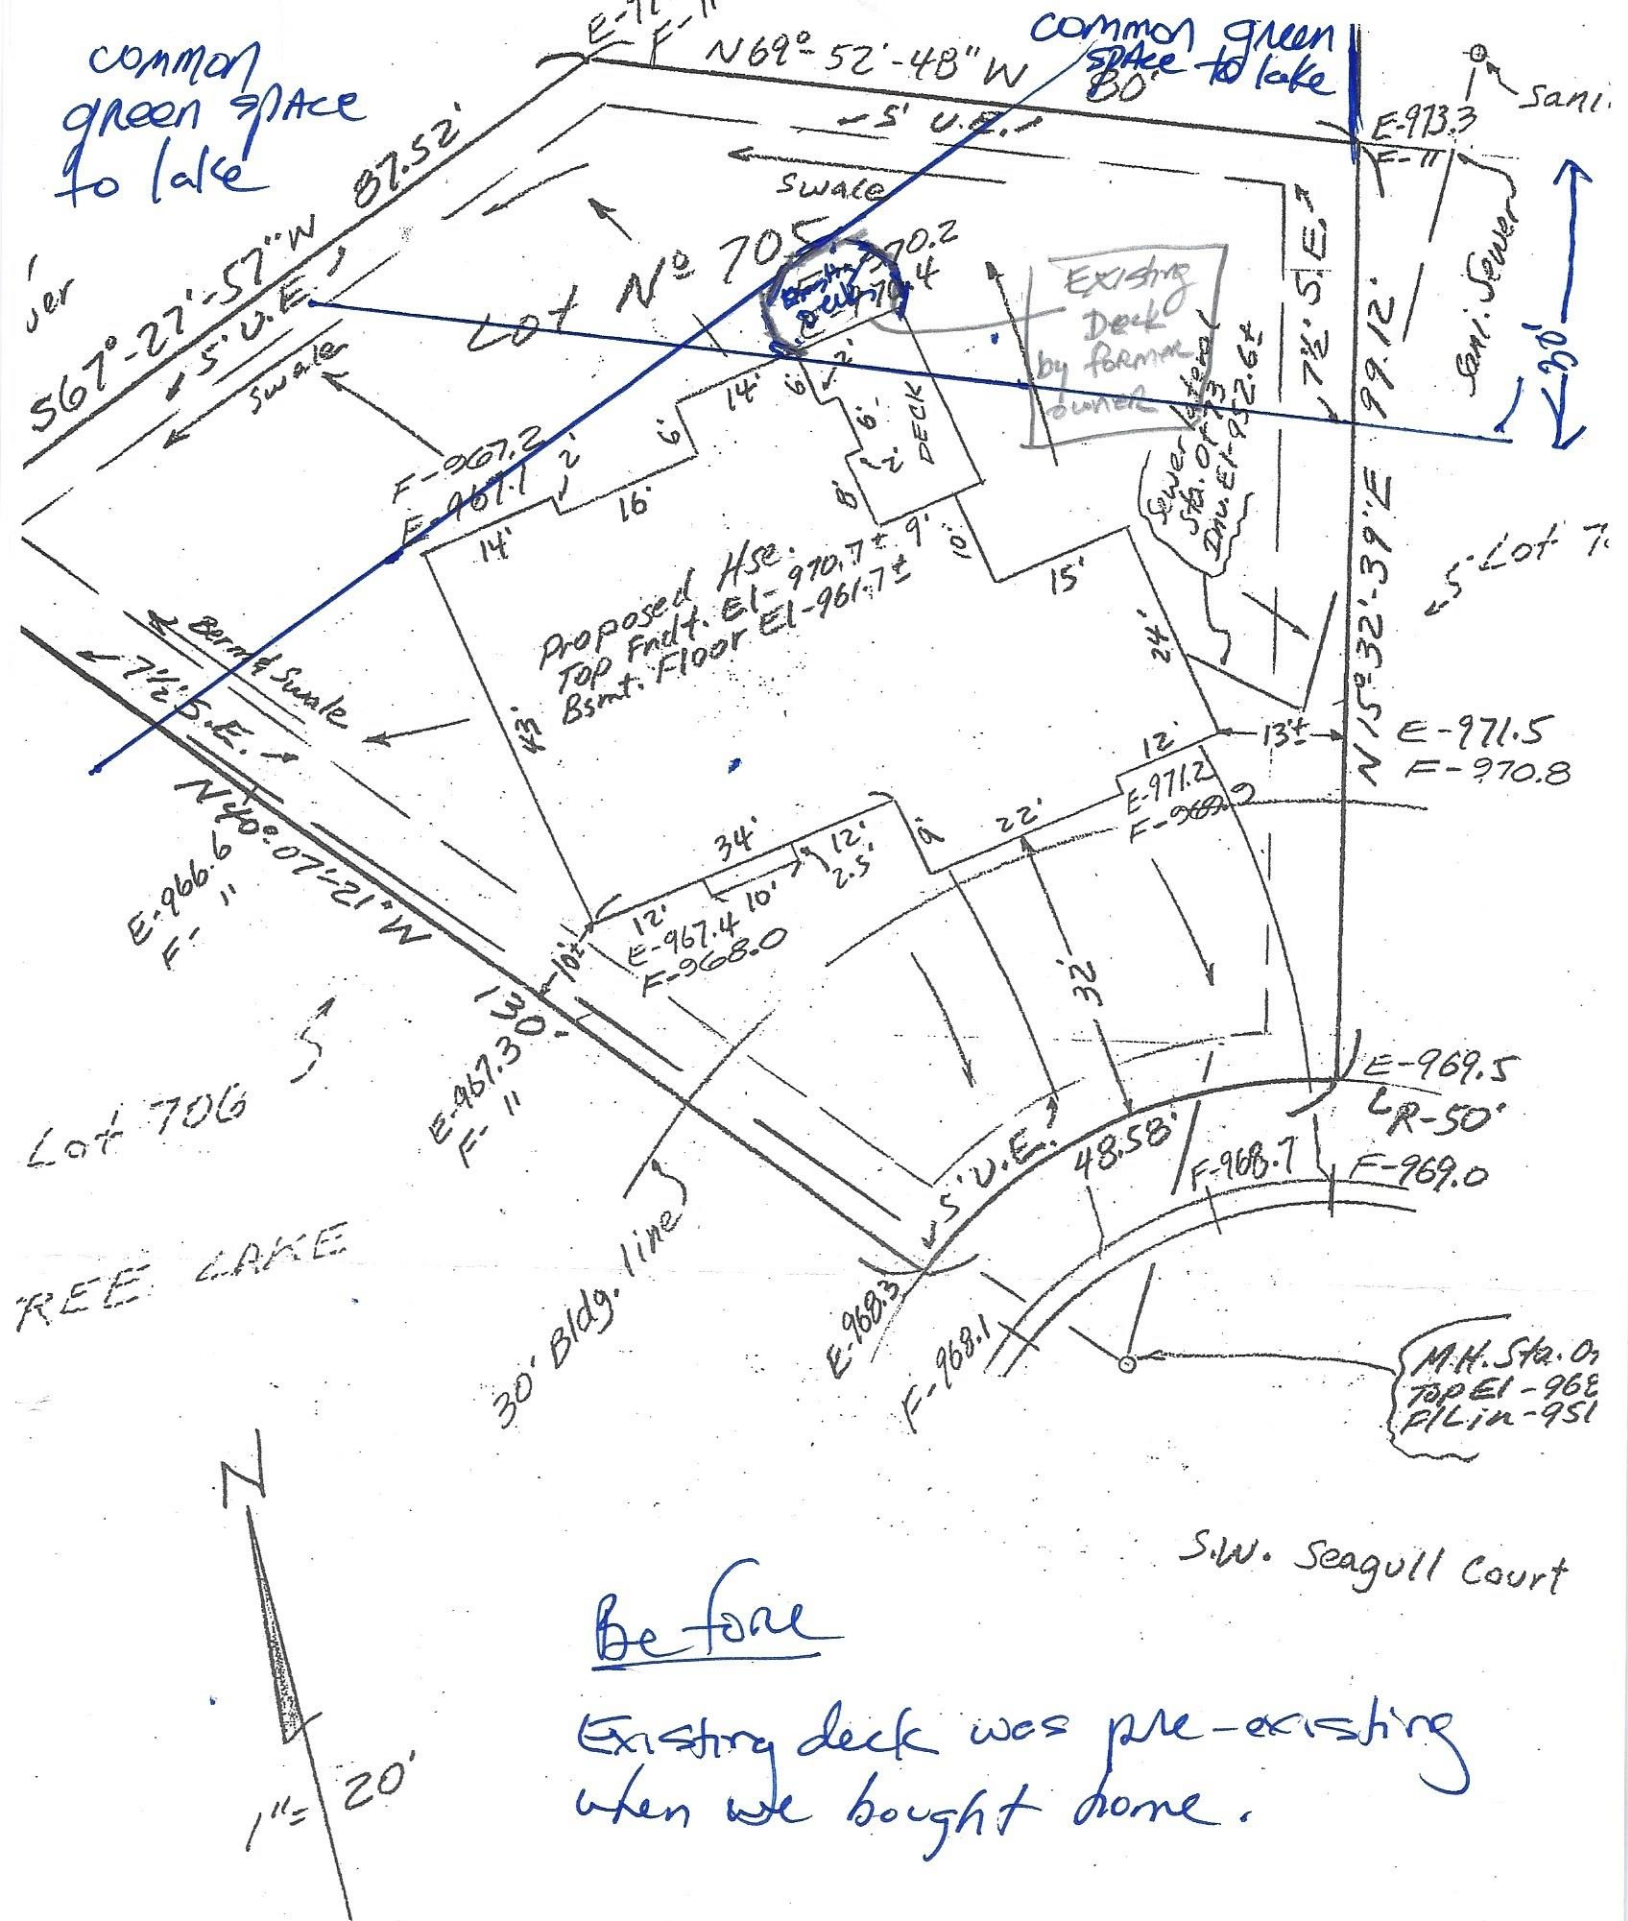

8/09 contractors are
that dimensions shown
instruction staking on
performance with the
owners basement plan.

PLOT PLAN		
FOR		
Lot No 705		
RAIN TREE LAKE		
Lee's Summit, Mo.		
HARVEY A. JONES ENGINEERING CO., II		
ESTABLISHED 1852		
ENGINEERS	836-4220	INDEPENDENT
LAND SURVEYORS		DATE: 9.1